













PLAN SHOWING THE PROPOSED CONSTRUCTION OF A R.C.C. ROOF GROUND

OFFICE USE

FLOOR RESIDENTIAL BUILDING IN OLD S.F.NO:40/8,41/1B,NEW S.F.NO:41/2,81/20

PATTA NO:44, CHINNAGARAM VILLAGE, GINGEE TALUK & VILLUPURAM DISTRICT

NAME OF THE OWNER:THIRU.V.GUNASEKARAN S/O THIRU.VELU MUDHALIYAR

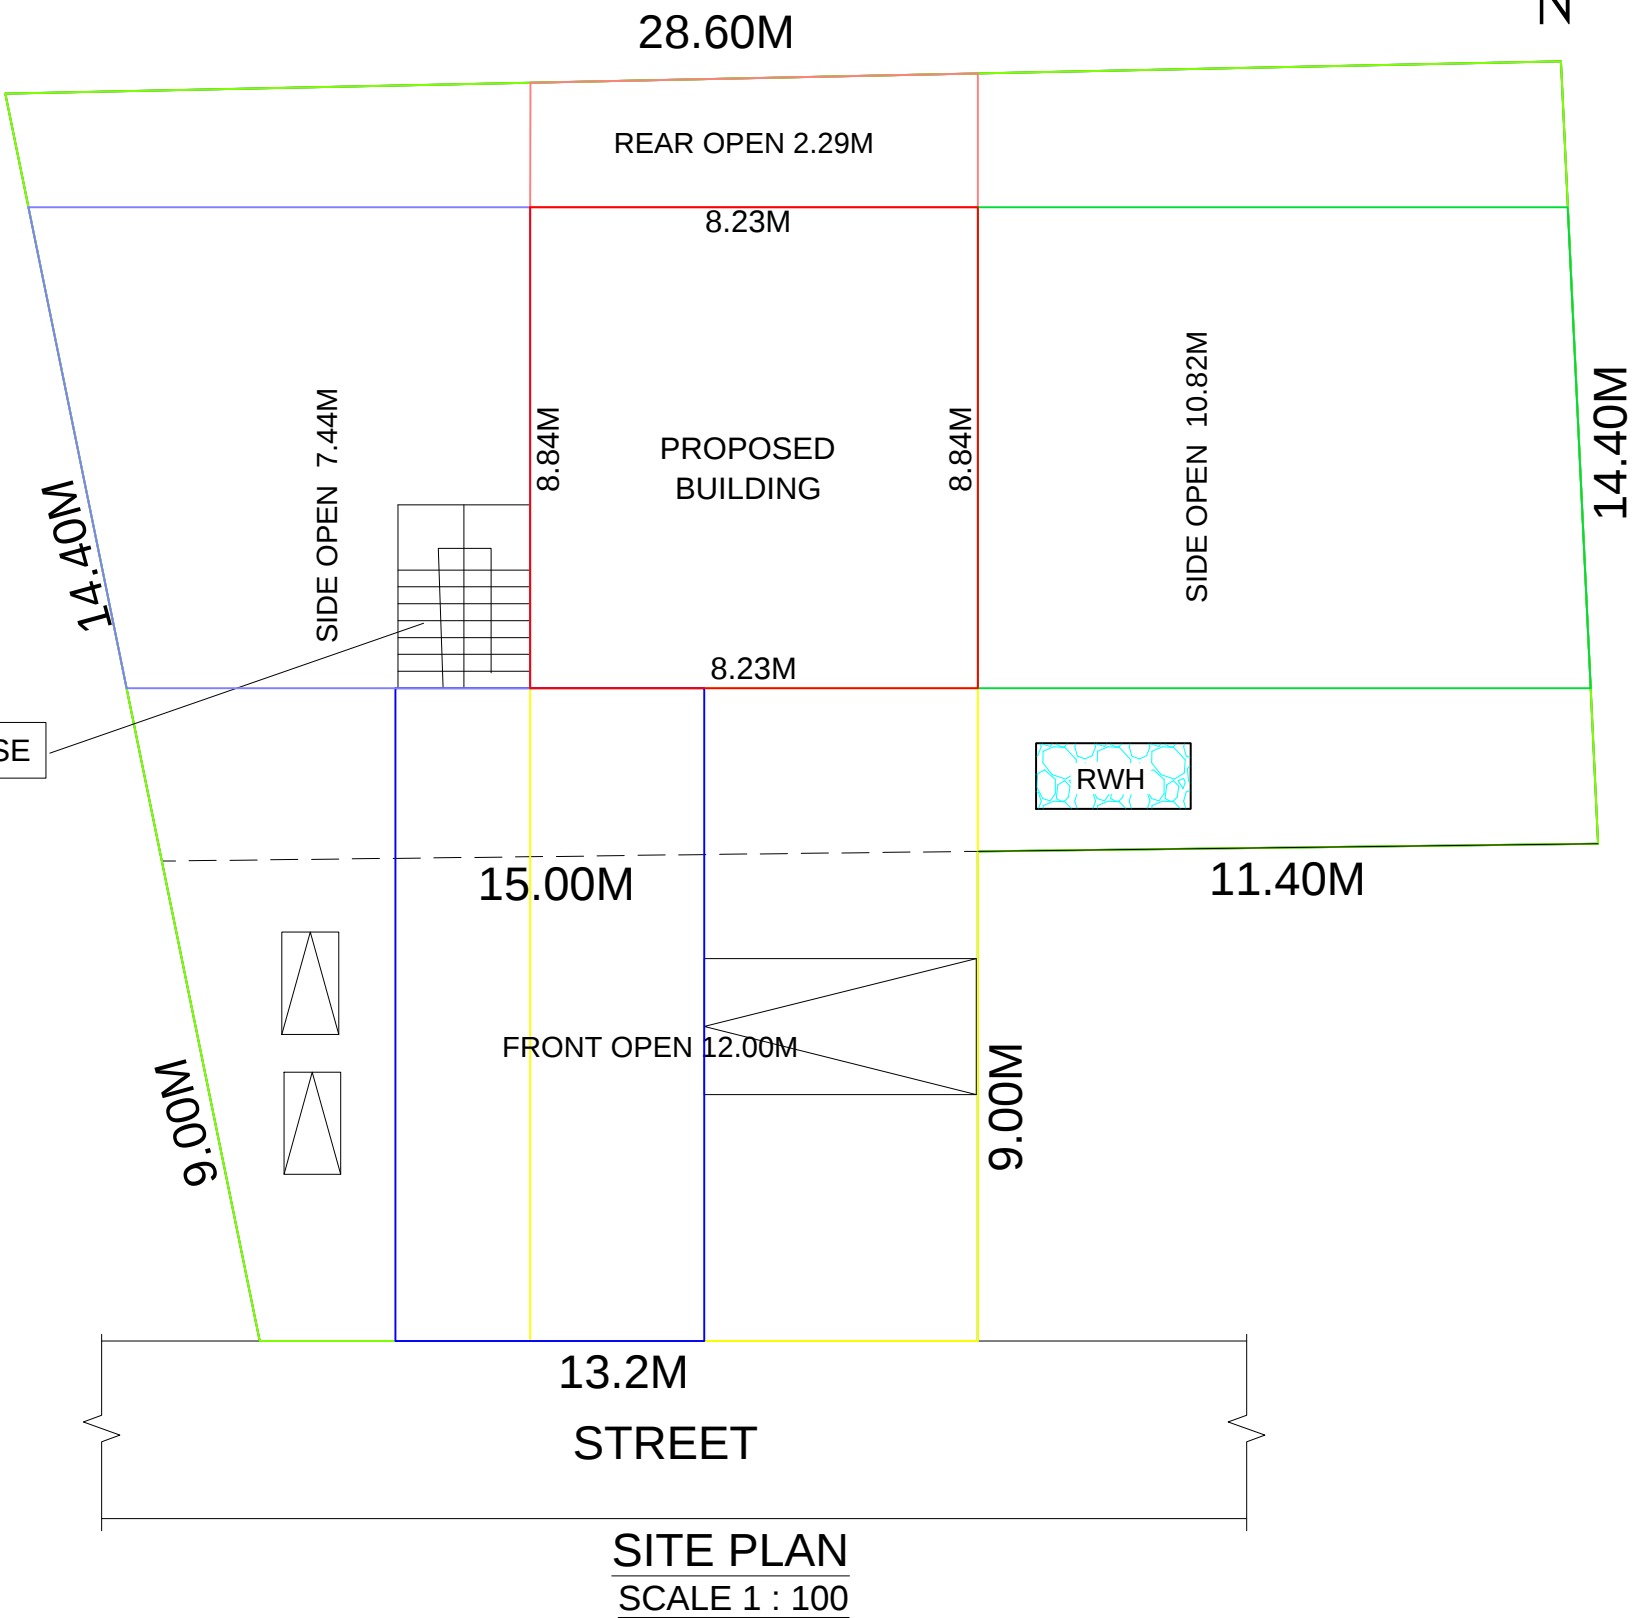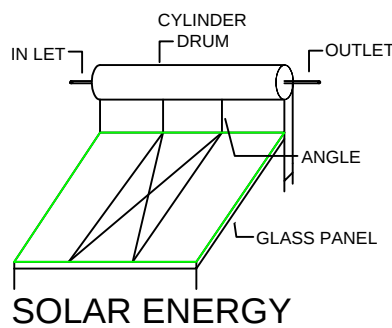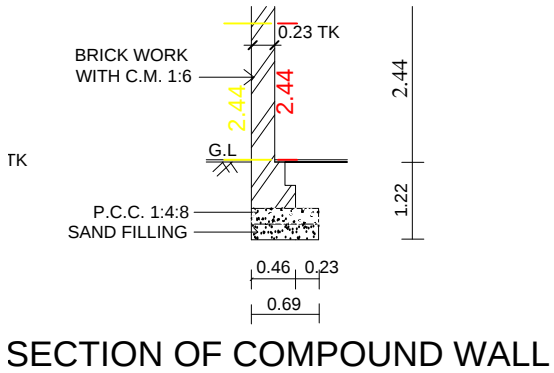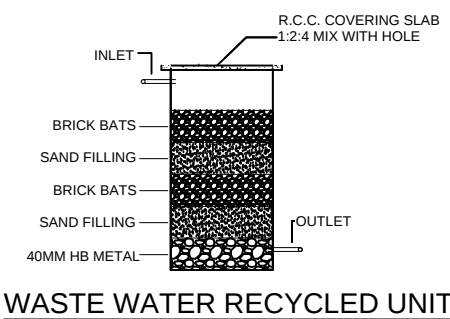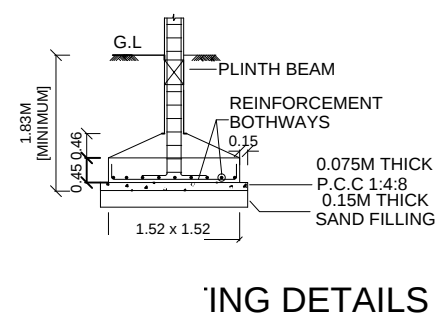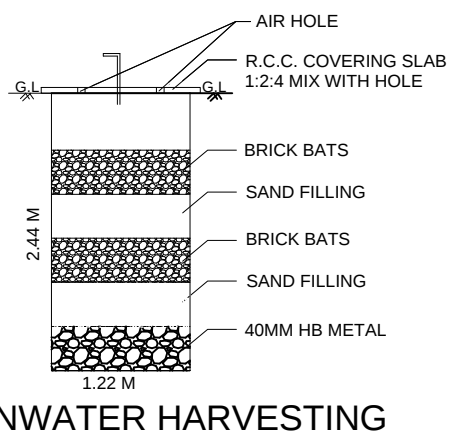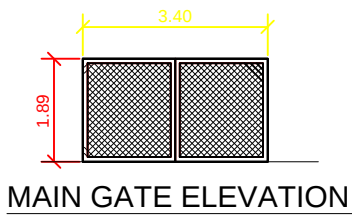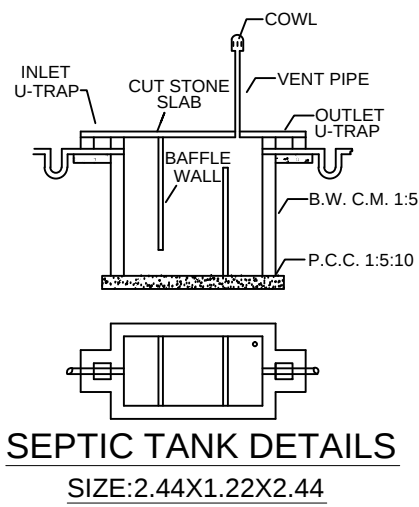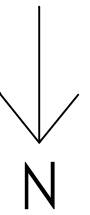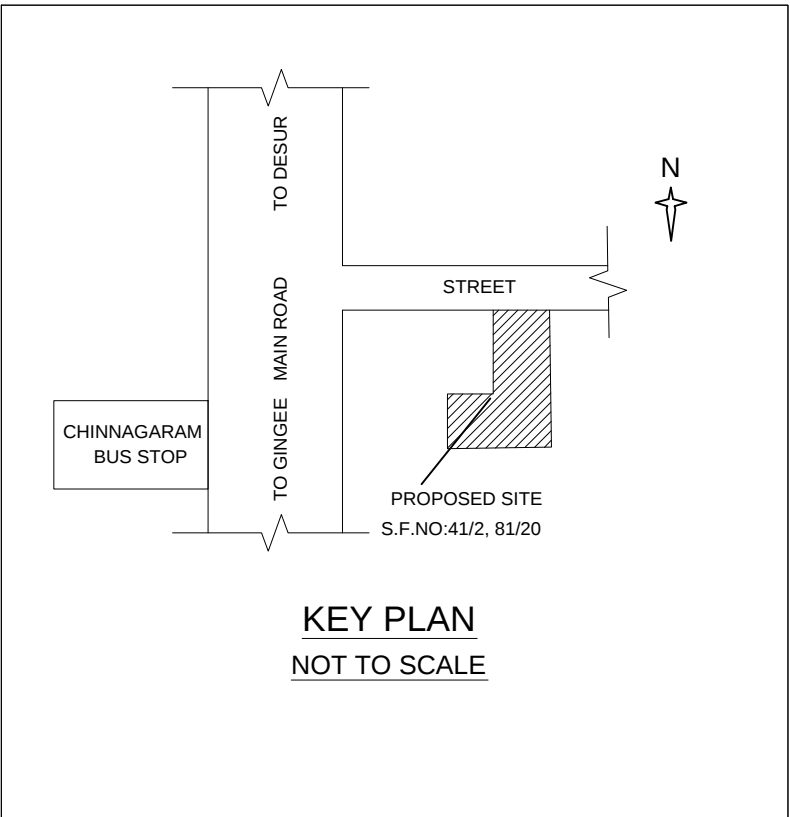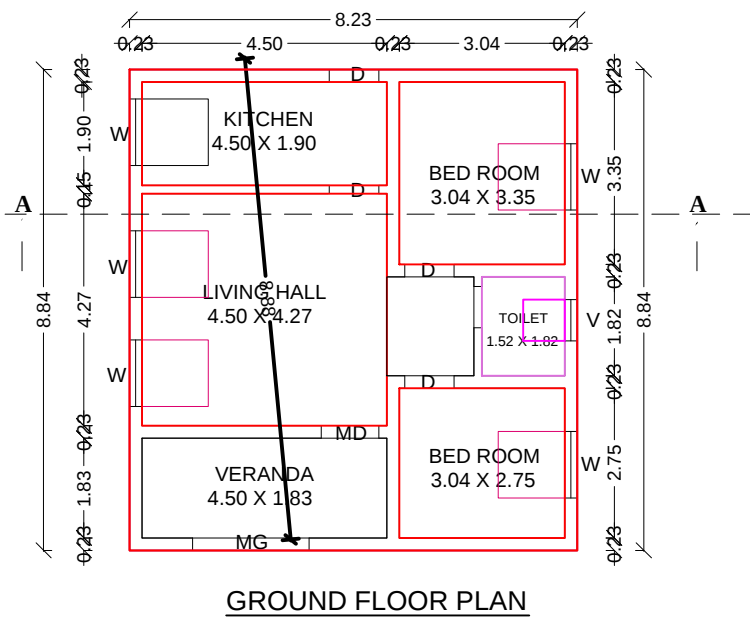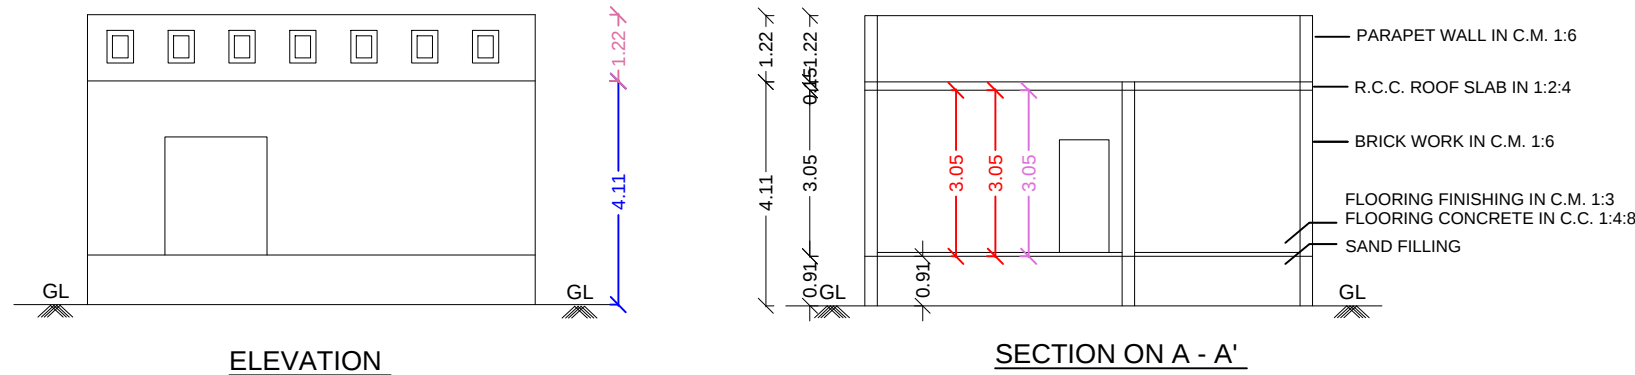

AREA STATEMENT	SQ.M	SQ.FT
PLOT EXTENT (AS PER DOCUMENT)	526.00	5659.76
PLOT EXTENT (AS PER PATTA)	526.00	5659.76
SUPER IMPOSED AREA	518.23	5576.15
PLINTH AREA OF GROUND FLOOR	72.75	782.79
OPEN SPACE	453.25	4876.97

PLOT COVERAGE = $\frac{72.75}{526.00} \times 100 = 13.83\%$

F. S. I = $\frac{72.75}{526.00} = 0.13$

JOINERIES DETAILS

M.D - MAIN DOOR - 1.22X2.13	W - WINDOW - 1.22X1.22
D/O - DOOR/OPEN - 0.91X2.13	D1 - DOOR 1 - 0.76X2.13
V - VENTILATOR - 0.76X0.76	W1 - WINDOW - 0.78X1.22

COLOUR INDEX

	OWNER BOUNDARY
	PRO. CONSTRUCTION
	ROAD

OWNER

THIRU.V.GUNASEKARAN

S/o. THIRU.VELU MUDHALIYAR

REGISTERED ENGINEER

S.CHELLAPPAN, B.E., M.sc.,

Registered Engineer - Grade - I,

Reg.No- 040/LS/2019/00030

No - 32G/1, Vettavalam Main Road,

TIRUVANNAMALAI - 606 601.

Cell - 9629377641