

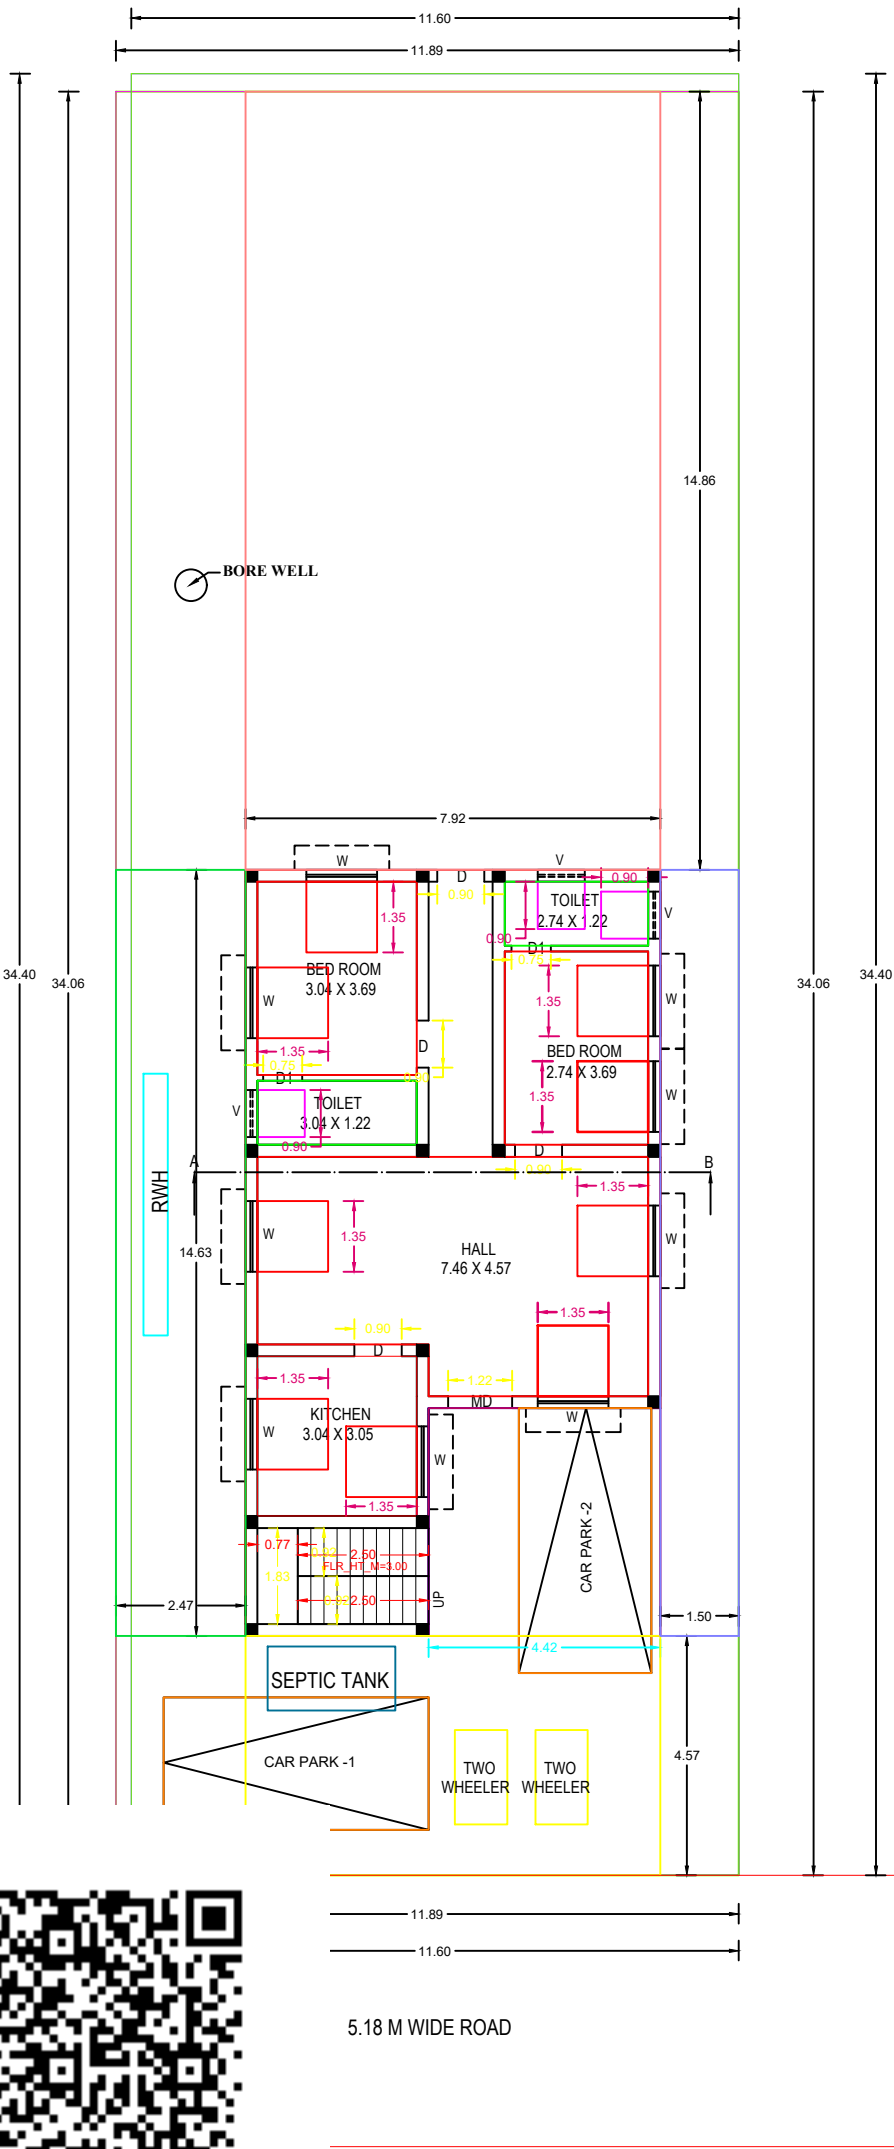
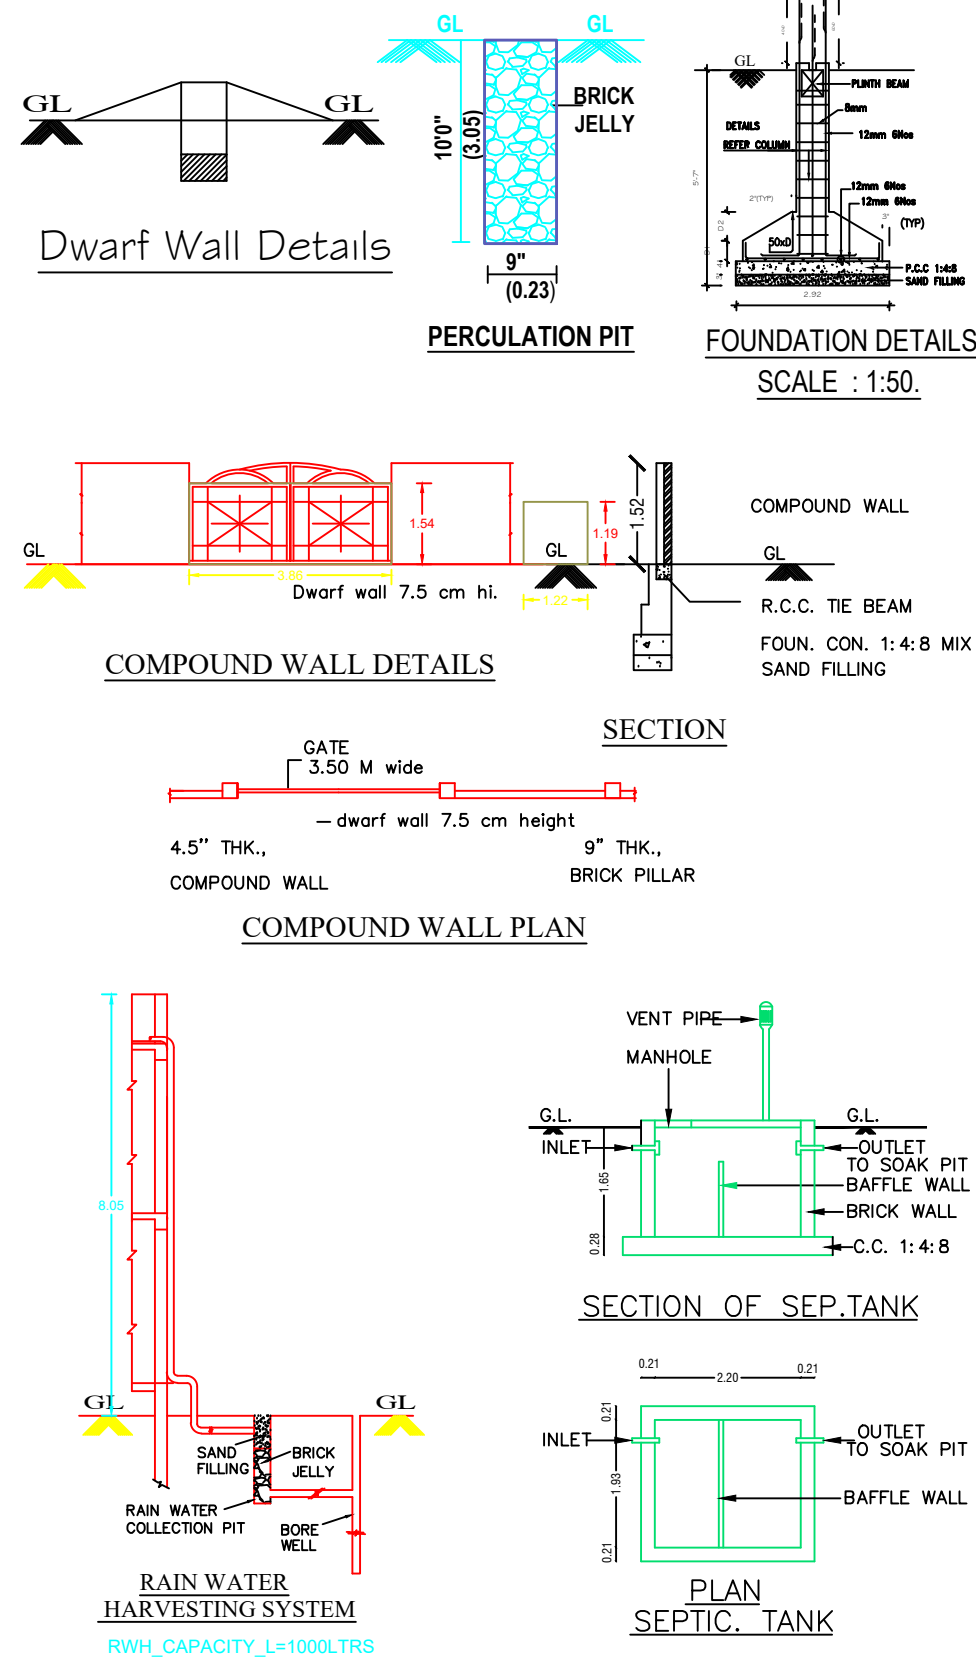


PLAN SHOWING THE PROPOSED CONSTRUCTION OF RCC ROOF GROUND FLOOR RESIDENTIAL BUILDING IN SURVEY No.57, NEW SURVEY No.57/2, PERUMAL KOIL STREET, MALRAJANKUPPAM VILLAGE, V.PUTHUR PANCHAYAT, KANDAMANGALAM PANCHAYAT UNION, VILLUPURAM TALUK AND DISTRICT.

OWNER : Mrs.SATHYAVATHY, D/o. Mr.GANESAN.

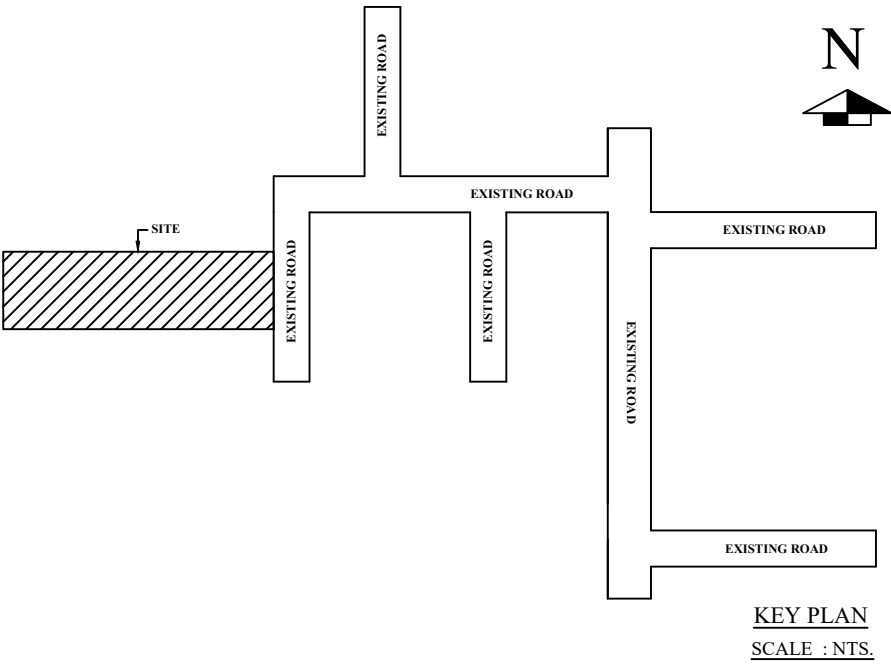

M GROUND FLOOR PLAN

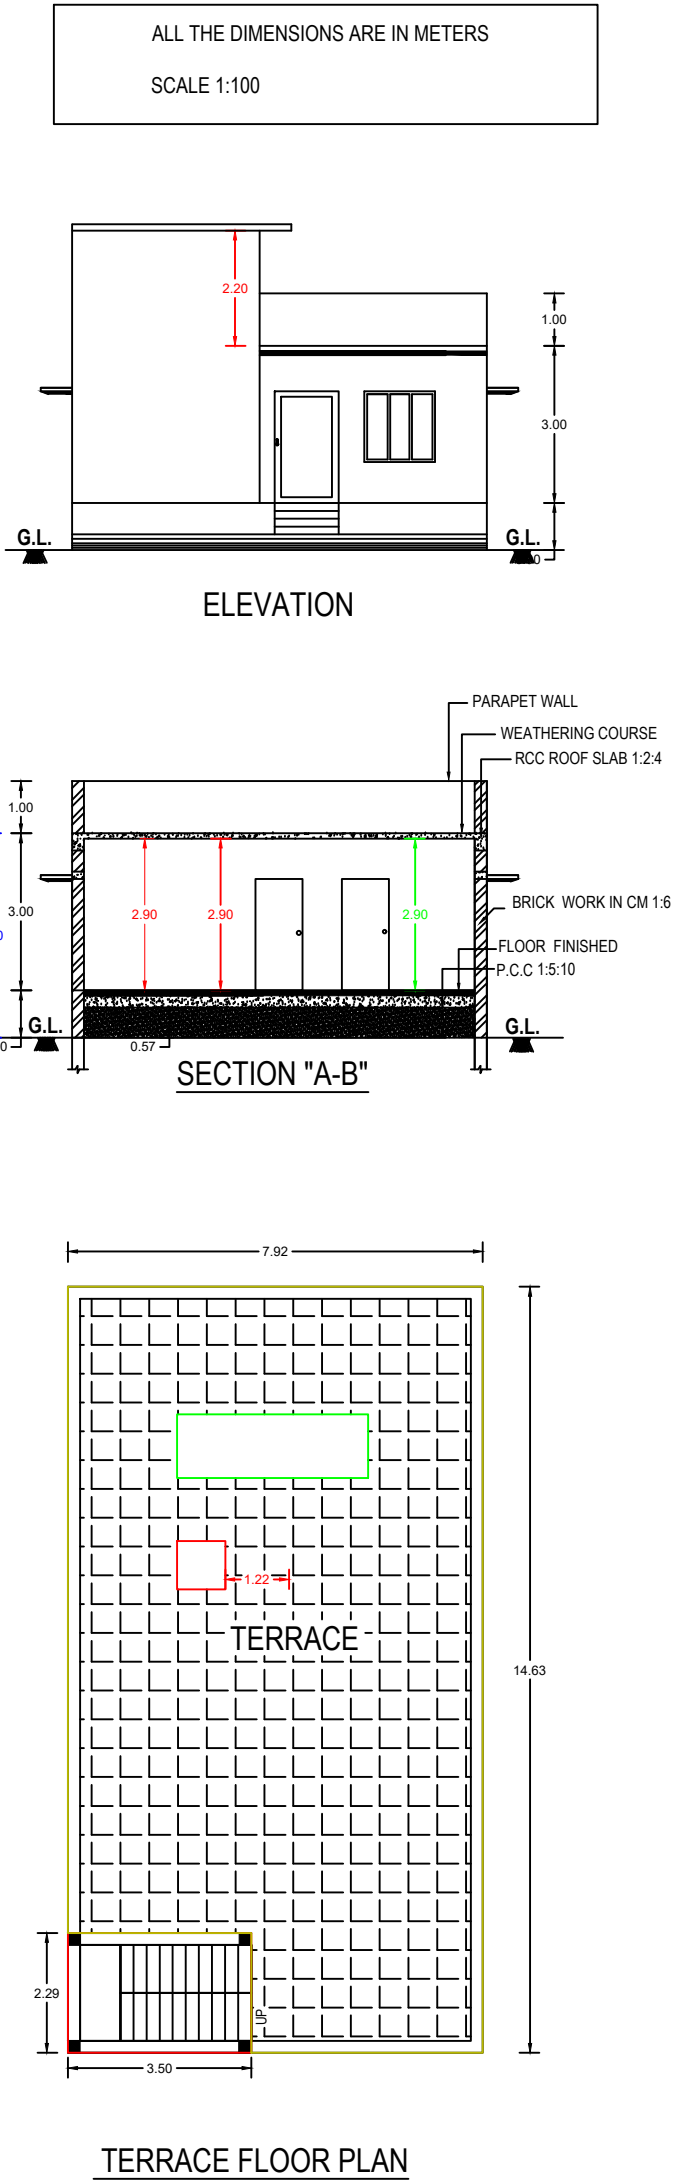

OWNER

G. Ganesh

- SPECIFICATIONS:**
- 1. R.C.C FOOTINGS FOR FOUNDATION IN M20 MIX
 - 2. R.C.C. COLUMNS IN M20 MIX
 - 3. R.C.C. ROOF SLAB AND BEAMS IN M20 MIX
 - 4. 9" BRICK WORK IN C.M 1:5 IN SUPER STRUCTURE
 - 5. COUNTRY WOOD DOORS WITH FLUSH SHUTTERS
 - 6. COUNRTY WOOD GLAZED WINDOWS
 - 7. INTERNAL PLASTERING IN C.M 1:4
 - 8. EXTERNAL PLASTERING IN CM 1:5
 - 9. WEATHERING COURSE IN BRICK JELLY LIME CONCRETE 1:3 MIX
 - 10. WEATHERING TILES IN 9"X9" BURNT CLAY TILES IN LAID IN 1:3 MIX

AREA STATEMENT	SQ.FT	SQ.MT
PLOT AREA (AS PER DOCUMENT)	4360.00	405.05
PLOT AREA (AS PER PATTA)	4305.60	400.00
PLOT AREA (AS PER SITE)	4359.10	404.97
PLOT AREA (AS PER FMB)	4295.27	399.04
FSI AREA		
GROUND FLOOR AREA	1247.22	115.87
TOTAL FSI AREA	1247.22	115.87
NON FSI AREA		
HEAD ROOM	86.33	8.02
NET TOTAL FSI & NON FSI AREA	1333.55	123.89
PLOT COVERAGE	28.61 %	
FLOOR SPACE INDEX	0.29	

JOINERY DETAILS:		
	DESCRIPTION	IN METER
MD	MAIN DOOR	1.22X2.13
D	DOOR	0.90X2.13
D1	TOILET DOOR	0.75X2.13
W	WINDOW	1.35X1.35
V	VENTILATOR	0.90X0.61

Er. K. BALAJI, B.E.(Civil), AMIE.,
LICENCED ENGINEER & CHARTERED ENGINEER,
Regd. No: AM 3045814,
No: 5, Thuluvavelalar Complex, Chothiram Bus Stop,
VALAVANUR - 605 108.
Mobile: 97901 56672.
e-mail: aaribalaji54@gmail.com

REGISTERED ENGINEER.