
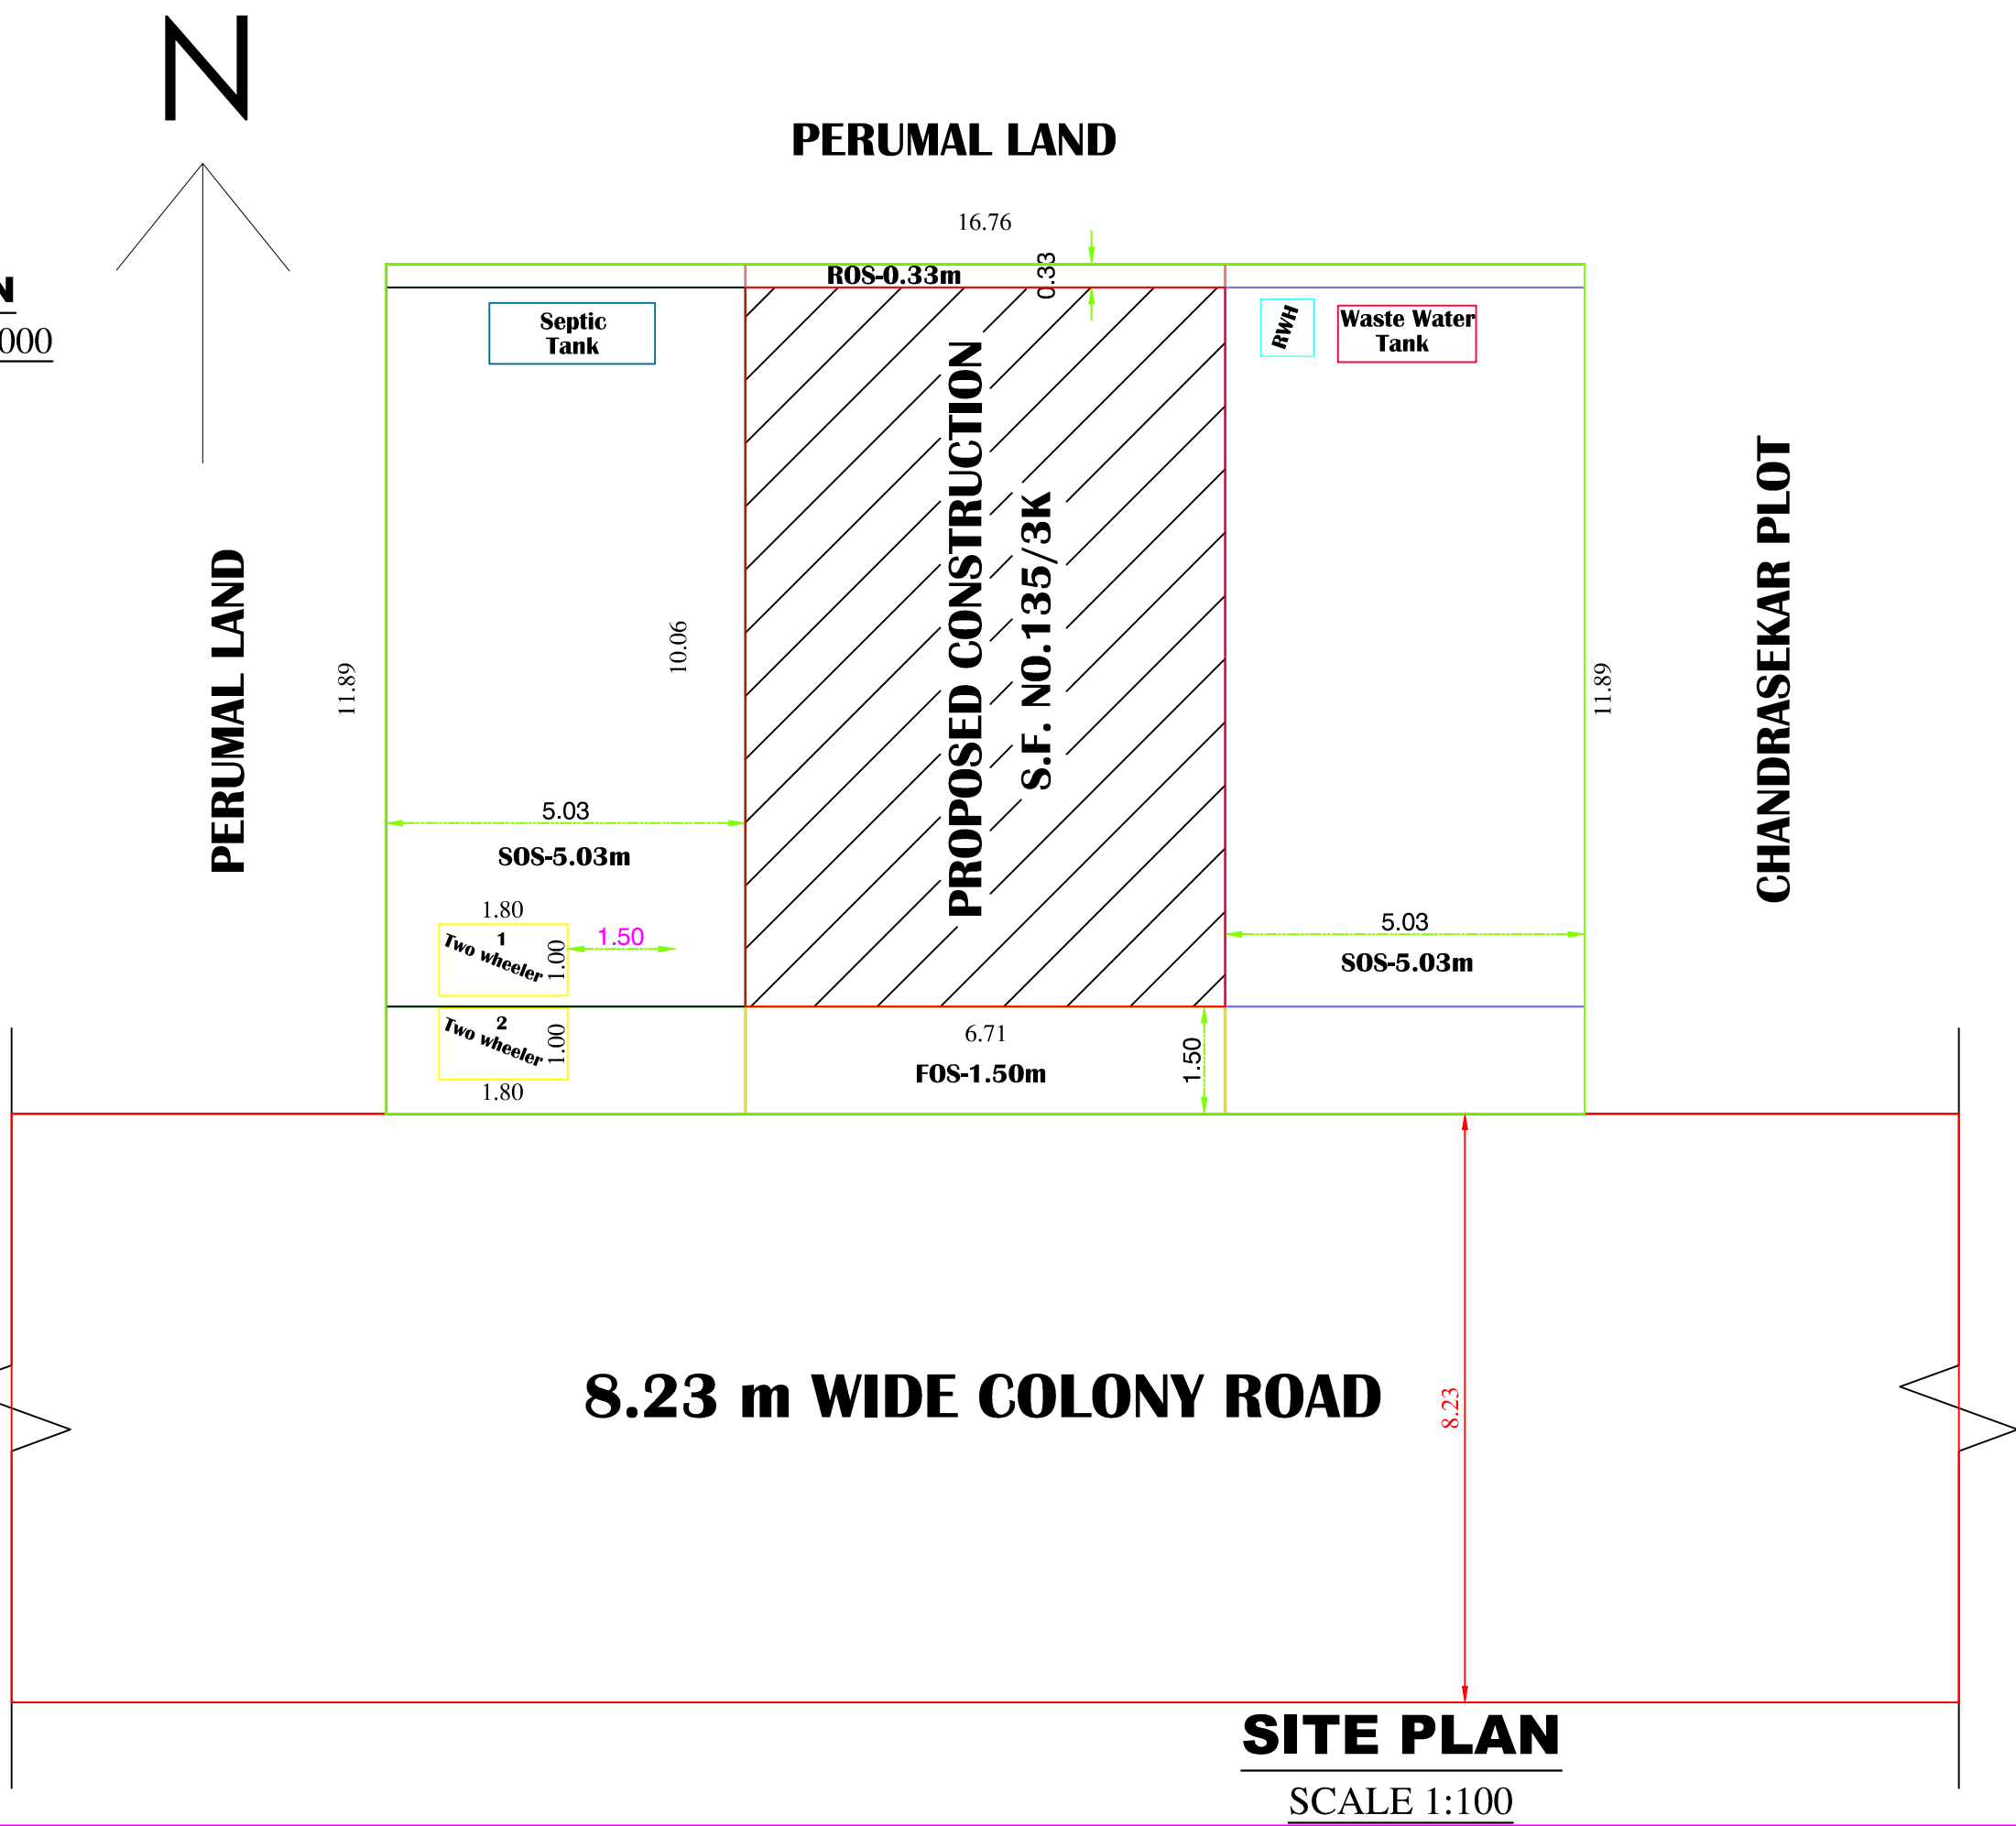
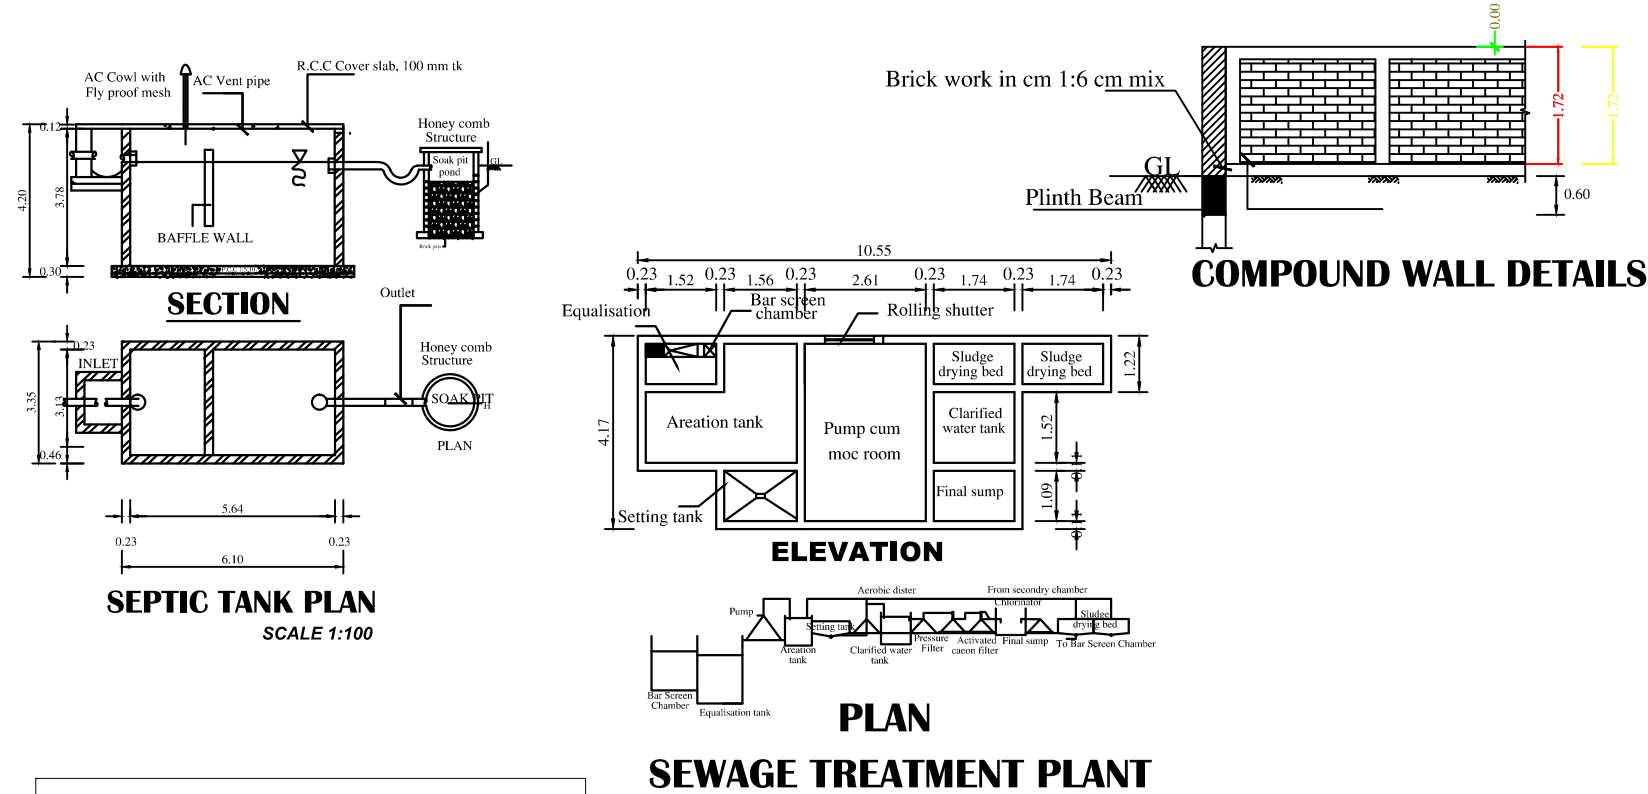


PLAN SHOWING THE PROPOSED CONSTRUCTION OF R.C.C ROOF RESIDENTIAL BUILDING IN GROUND FLOOR AND FIRST FLOOR AT S.F. NO.135/3K, KARUVATCHI VILLAGE & PANCHAYAT, KANAI PANCHAYAT UNION, VIKKIRAVANDI TALUK, VILLUPURAM DISTRICT.

All Dimentions are in Meter Scale 1:100
APPLICANT : Mrs. K.KUMATHA,W/O.KANAGARASU.

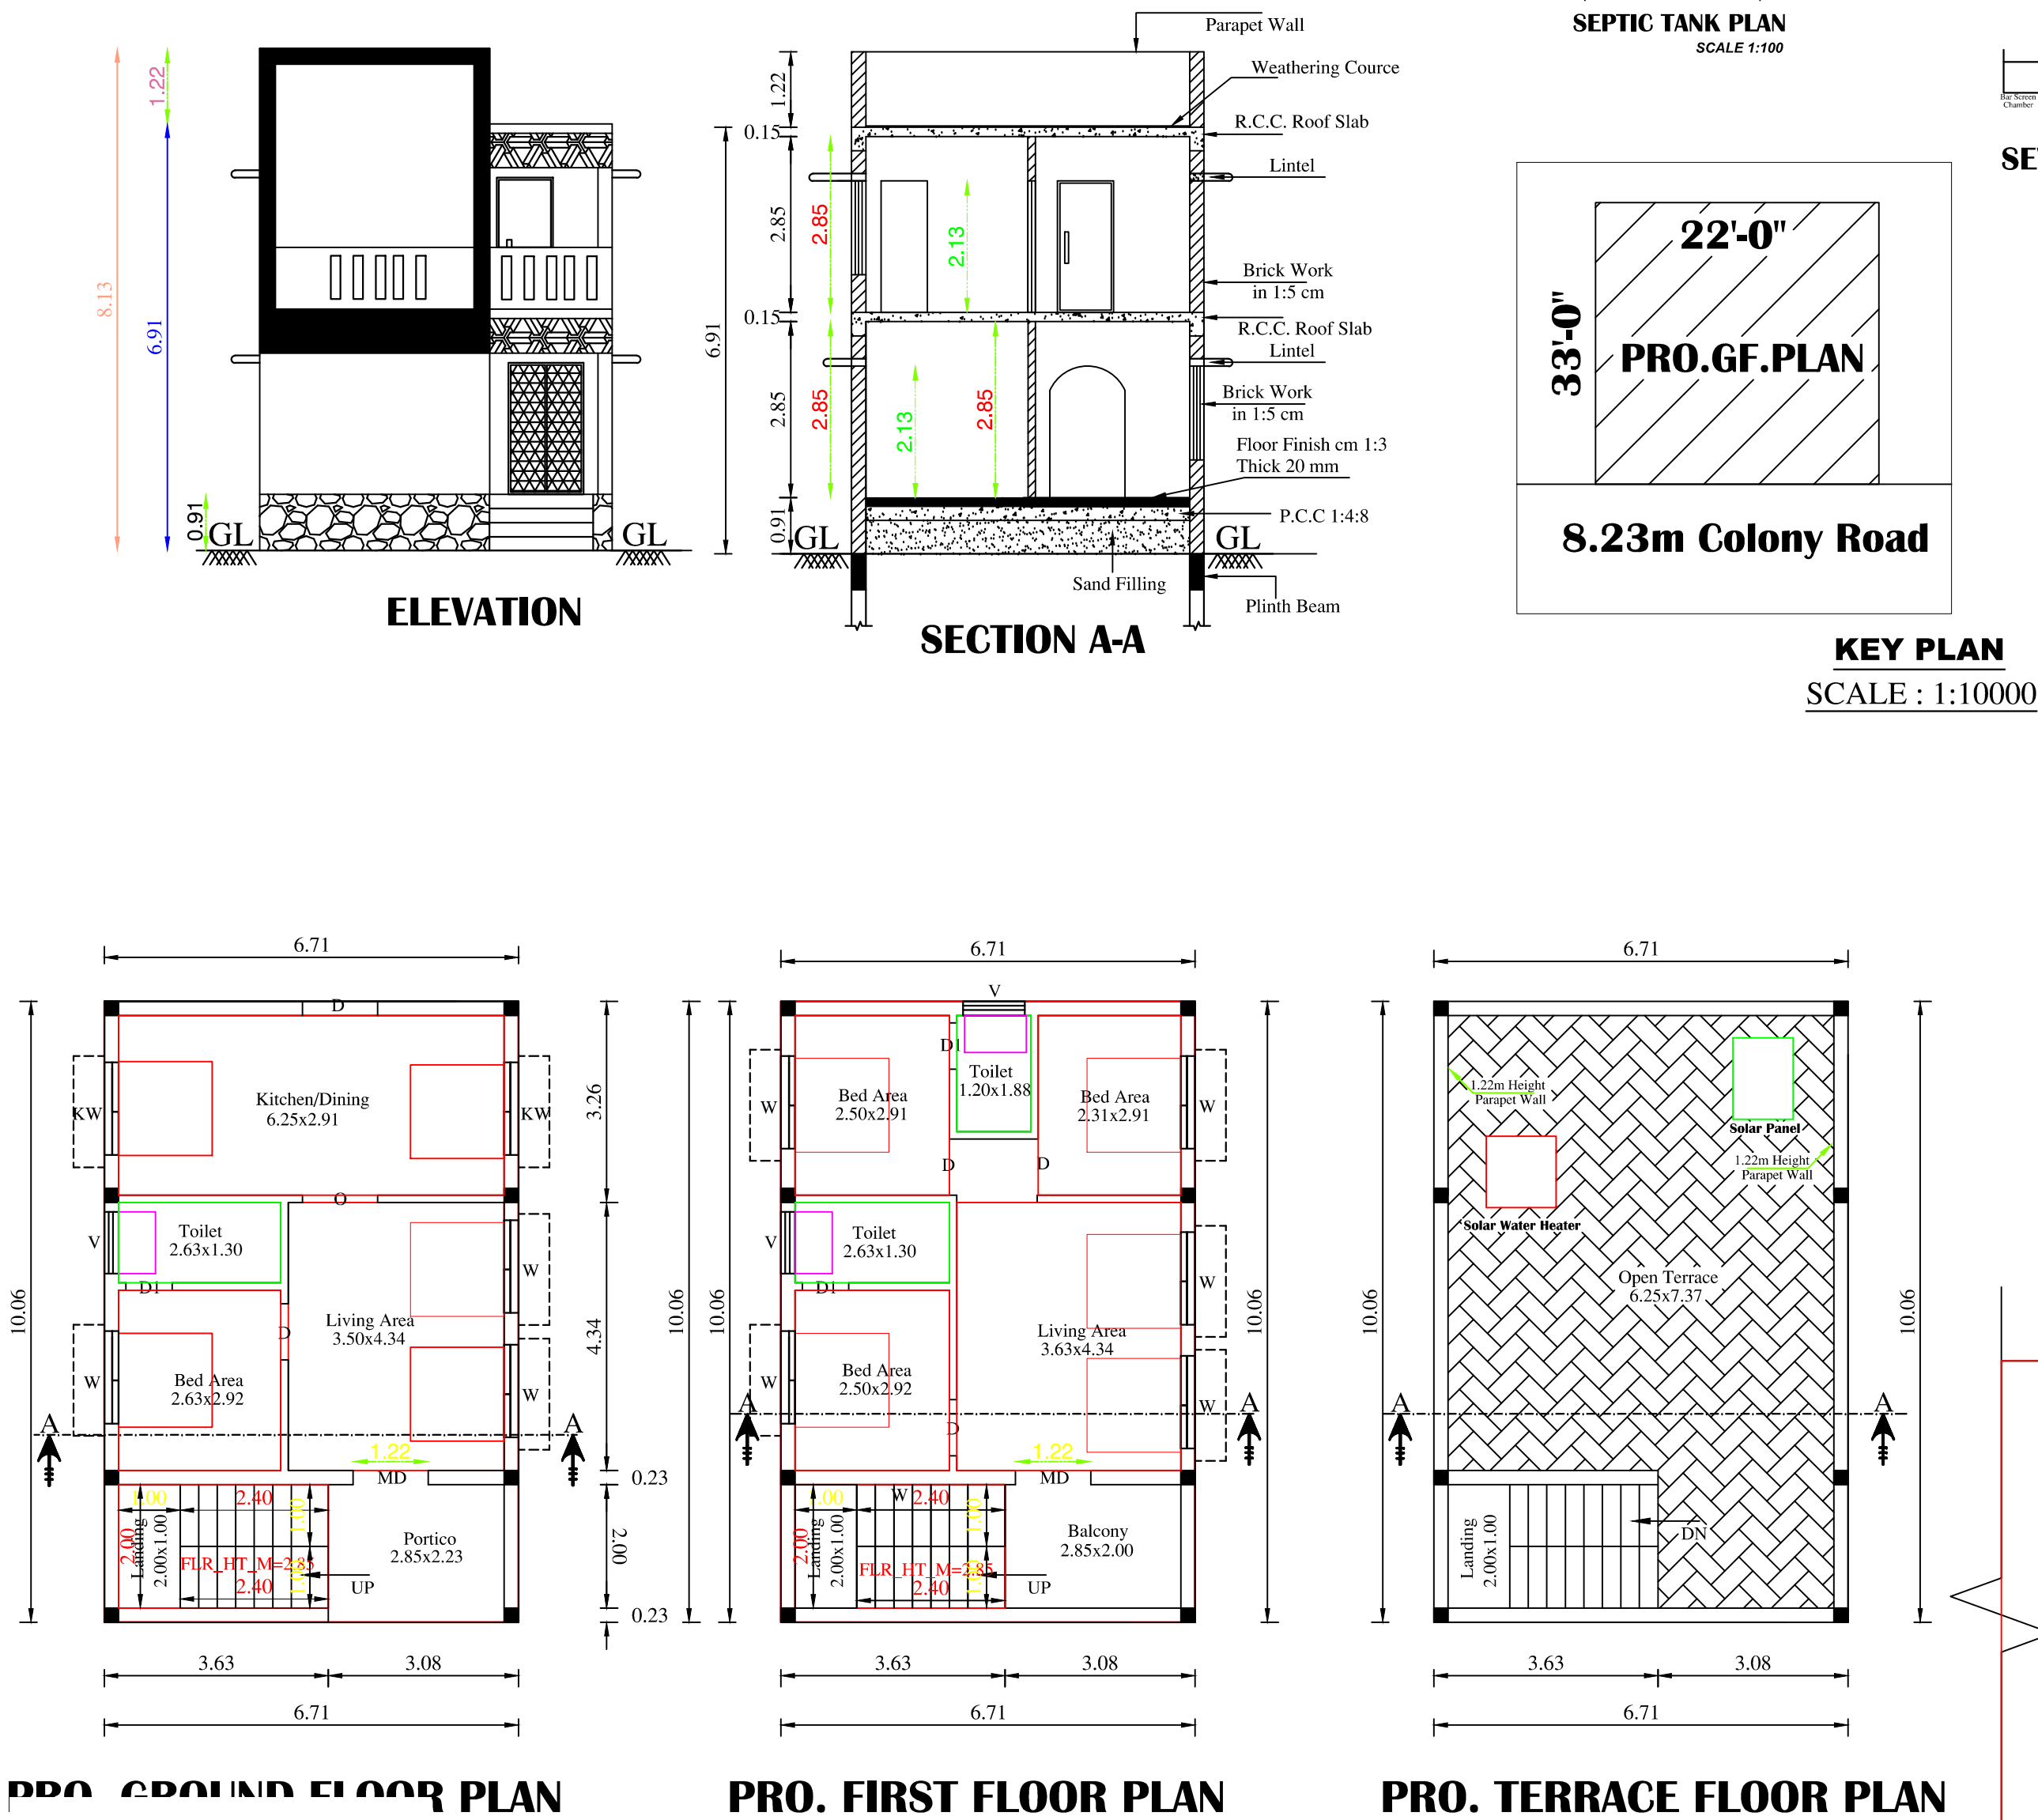

AREA DETAILS :	Sq.m	Sq.ft
TOTAL SITE AREA	202.52 Sqm	2180.00 Sq.ft
SUPER IMPOSED PLOT AREA	199.28 Sqm	
PRO. GROUND FLOOR AREA	67.50 Sqm	726.57 Sq.ft
PRO. FIRST FLOOR AREA	67.50 Sqm	726.57 Sq.ft
TOTAL BUILD UP AREA	135.00 Sqm	1453.14 Sq.ft
VACANT SPACE	135.02 Sqm	1453.43 Sq.ft

$$FSI = \frac{135.00}{202.52} = 0.66 < 2.00$$

$$PC = \frac{67.50}{202.52} \times 100 = 33.33\%$$

APPLICANT

M. Revathy S.E.
Regd. Engineer Grade - II (RE)
DTC Reg. No. REGR-II/VD/August-2020/003
Regd. Engineer Grade - III (RE)
Municipal Reg. No. 044/LS/2023/00003
No.9, Raja Nagar, Ragsvempettai,
Villupuram-605103. Mob:94453 48844.

REGISTER ENGINEER