

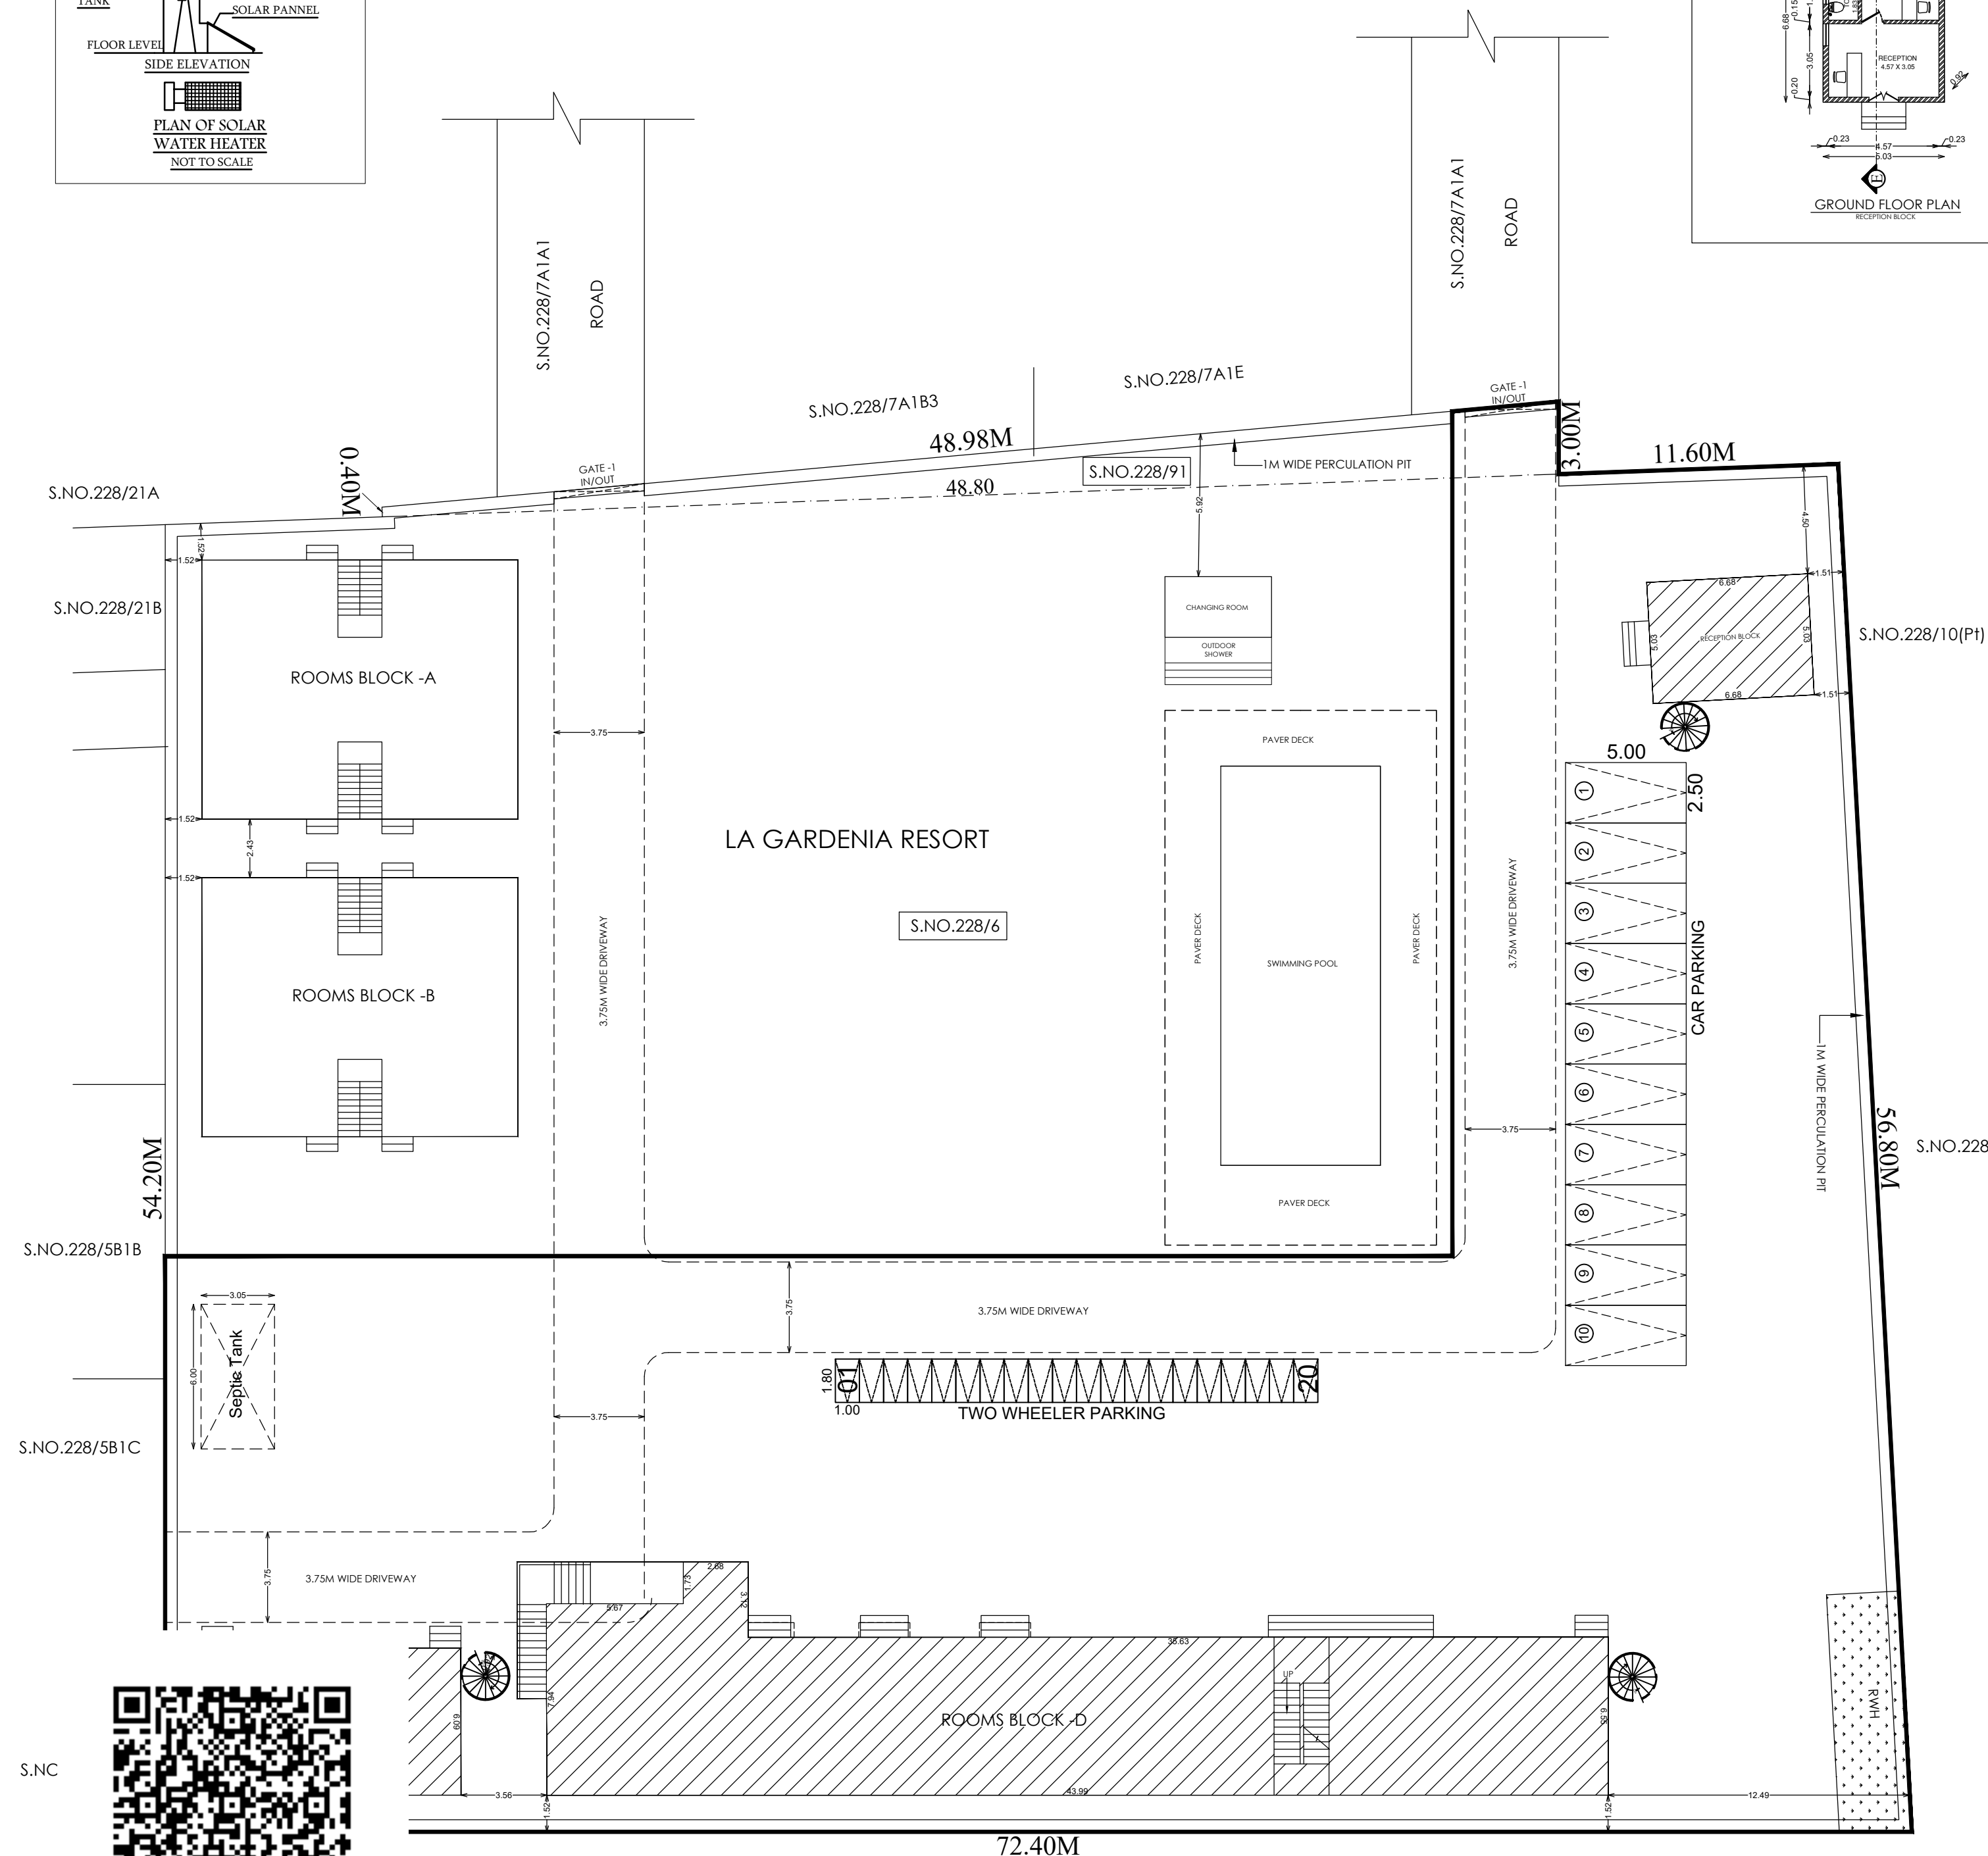
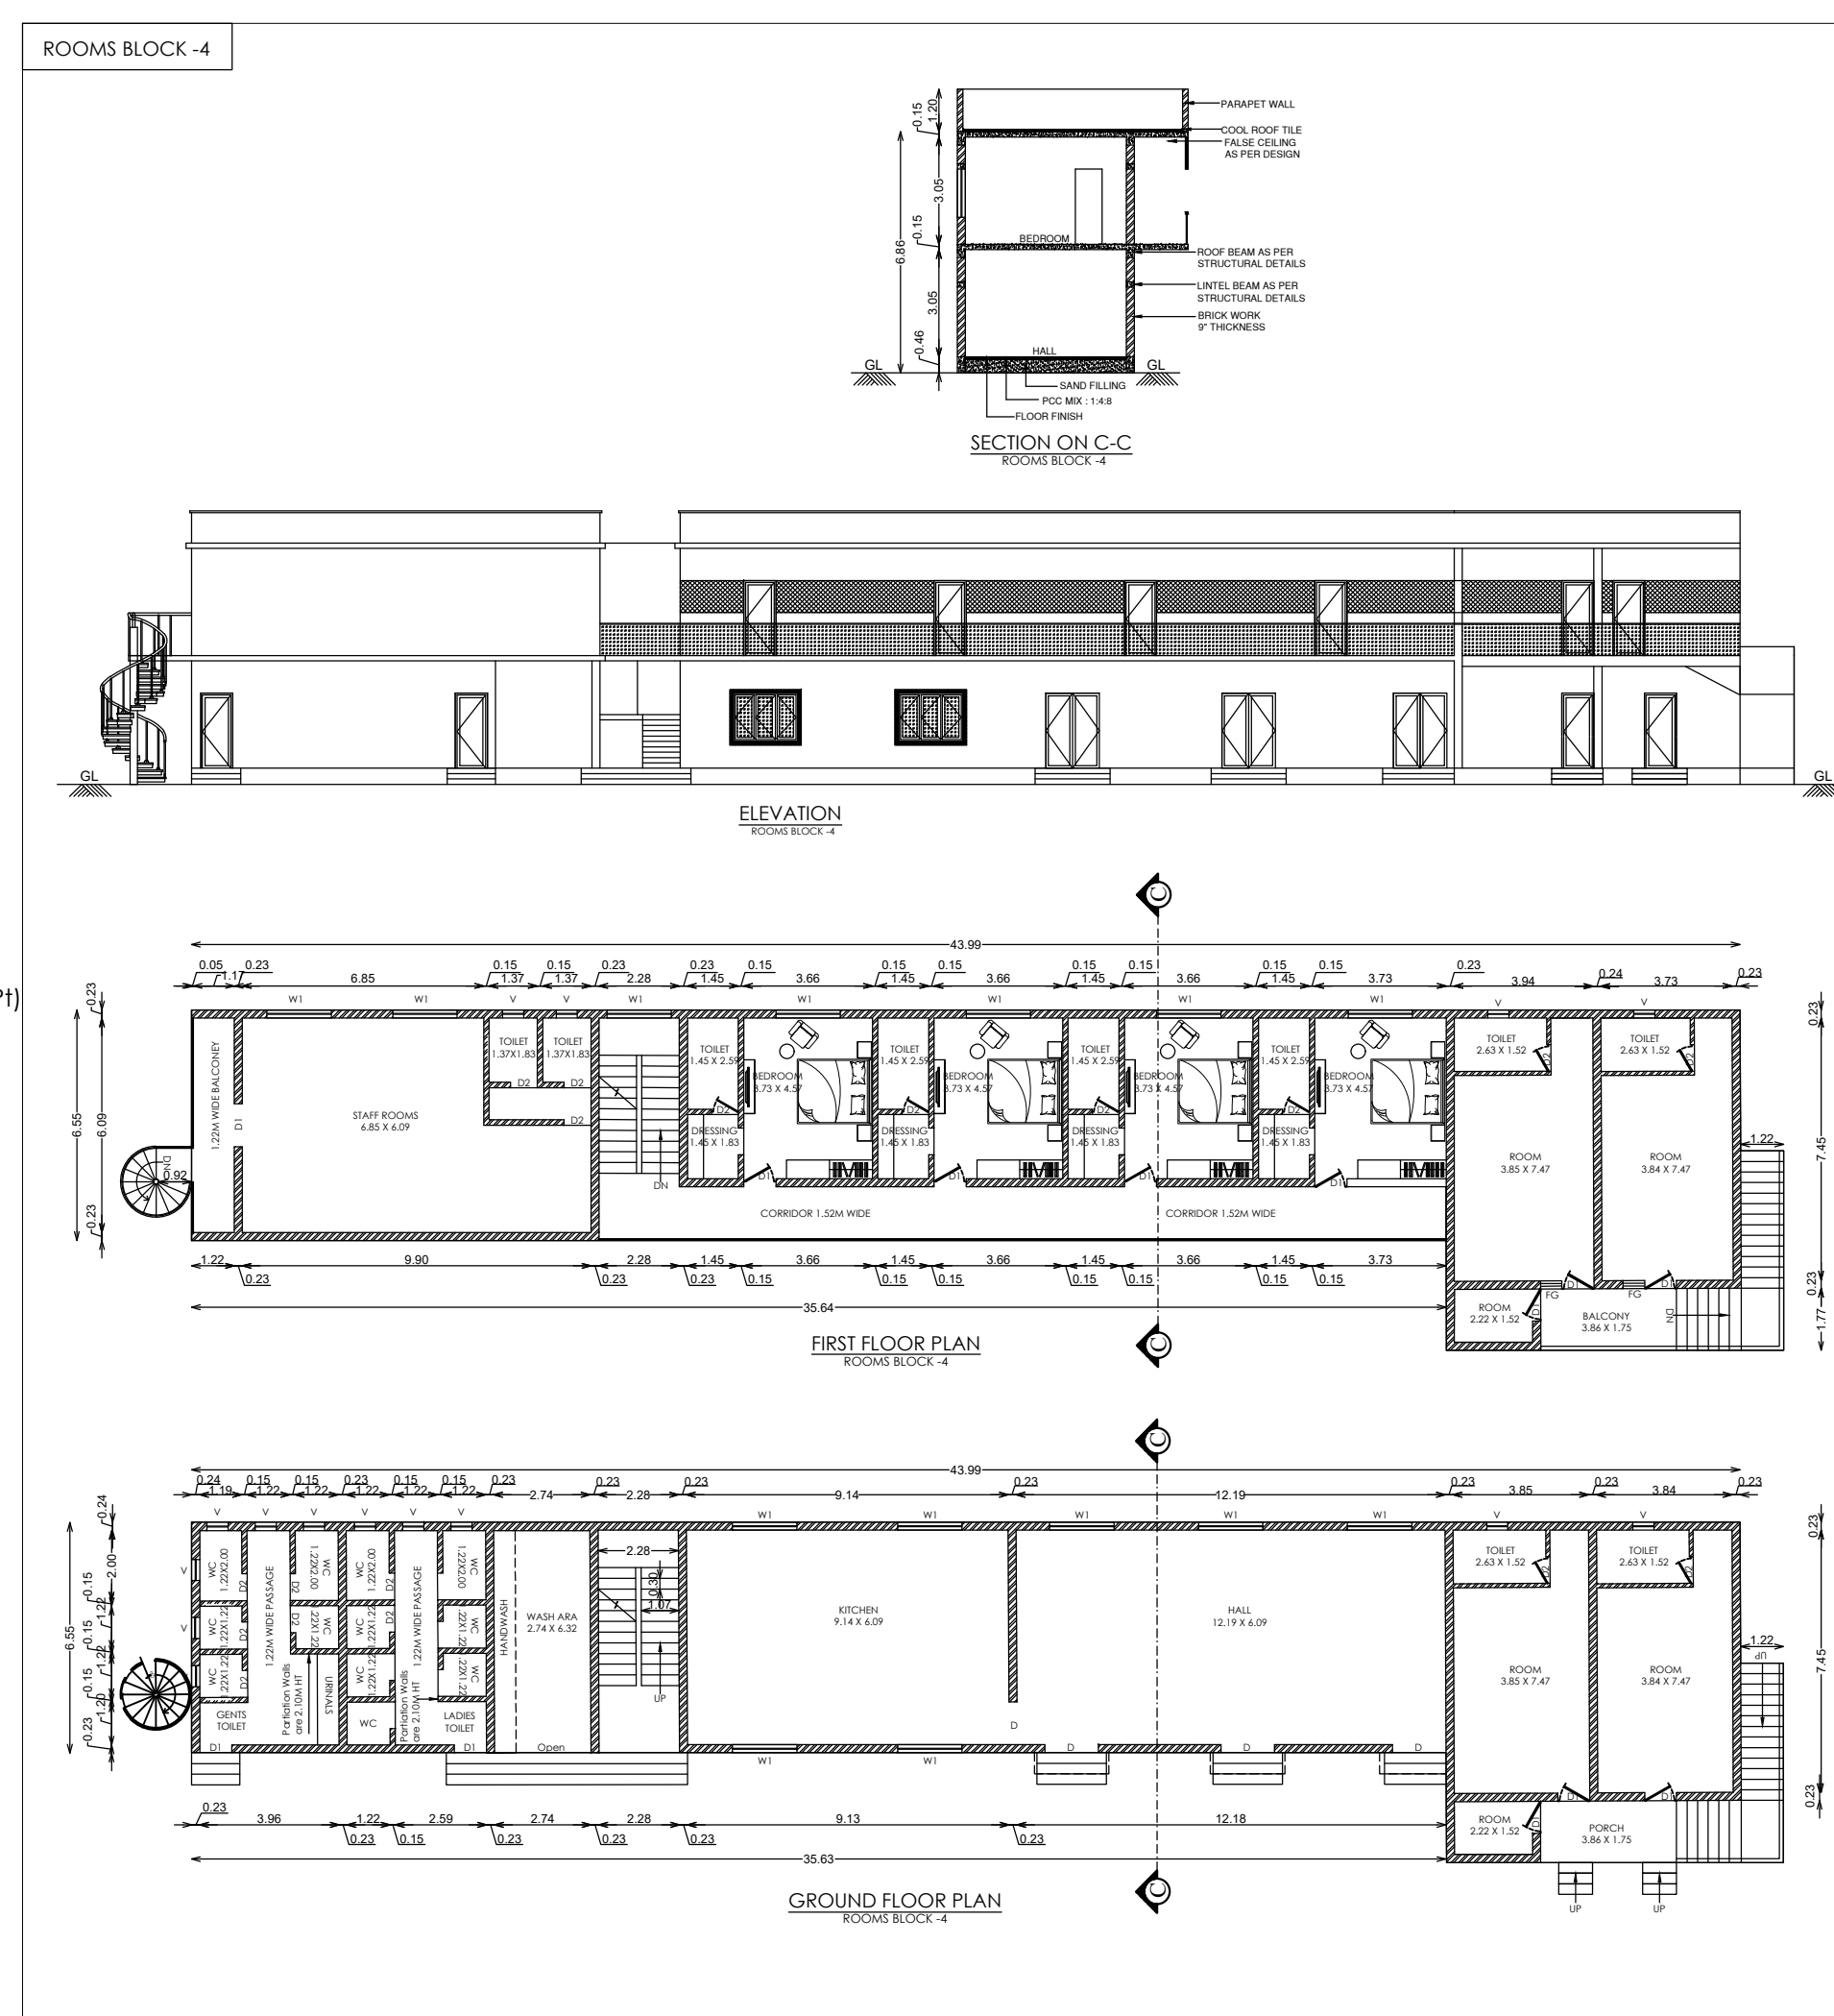
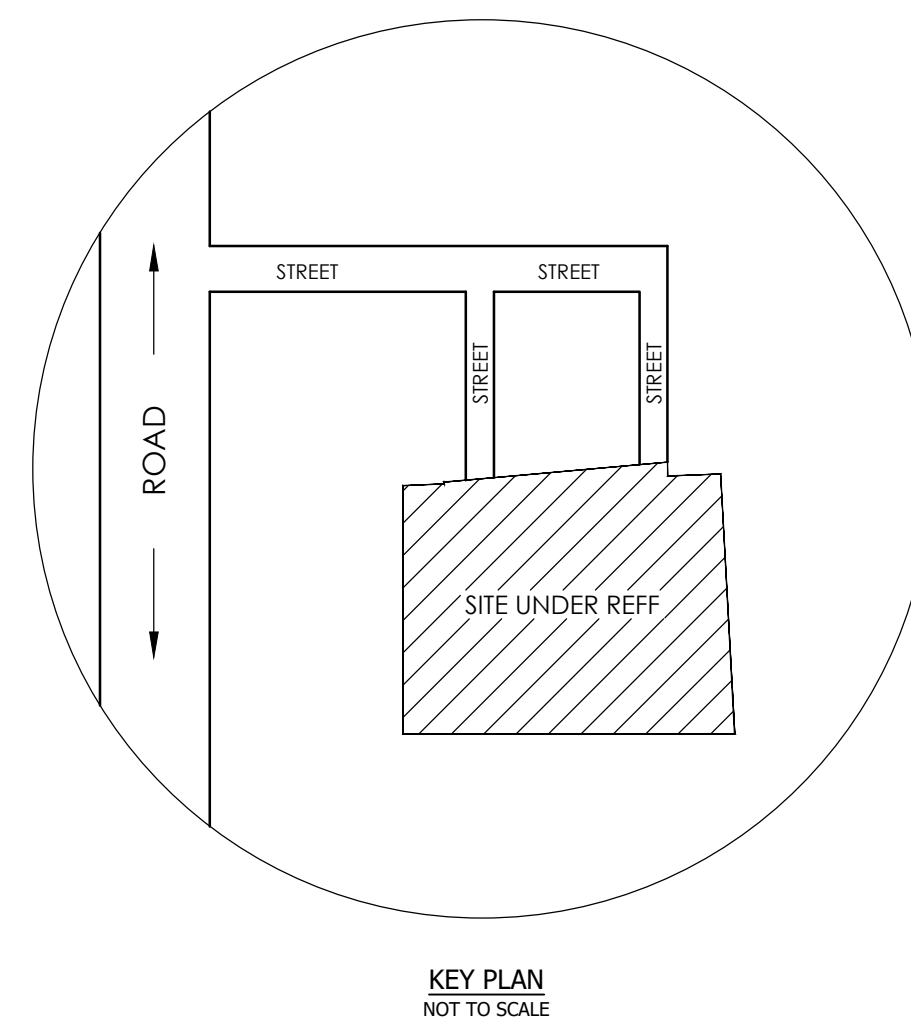
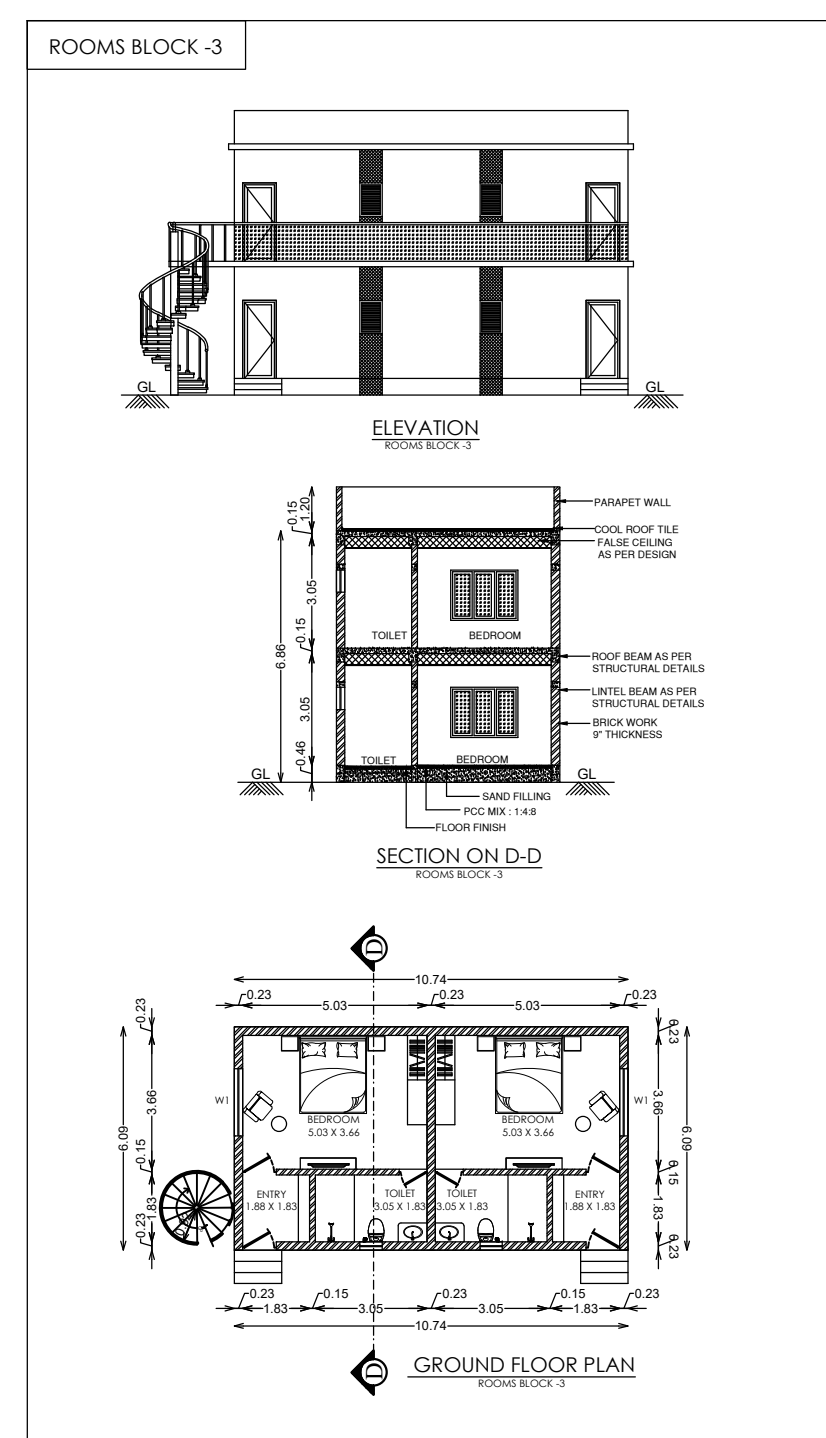
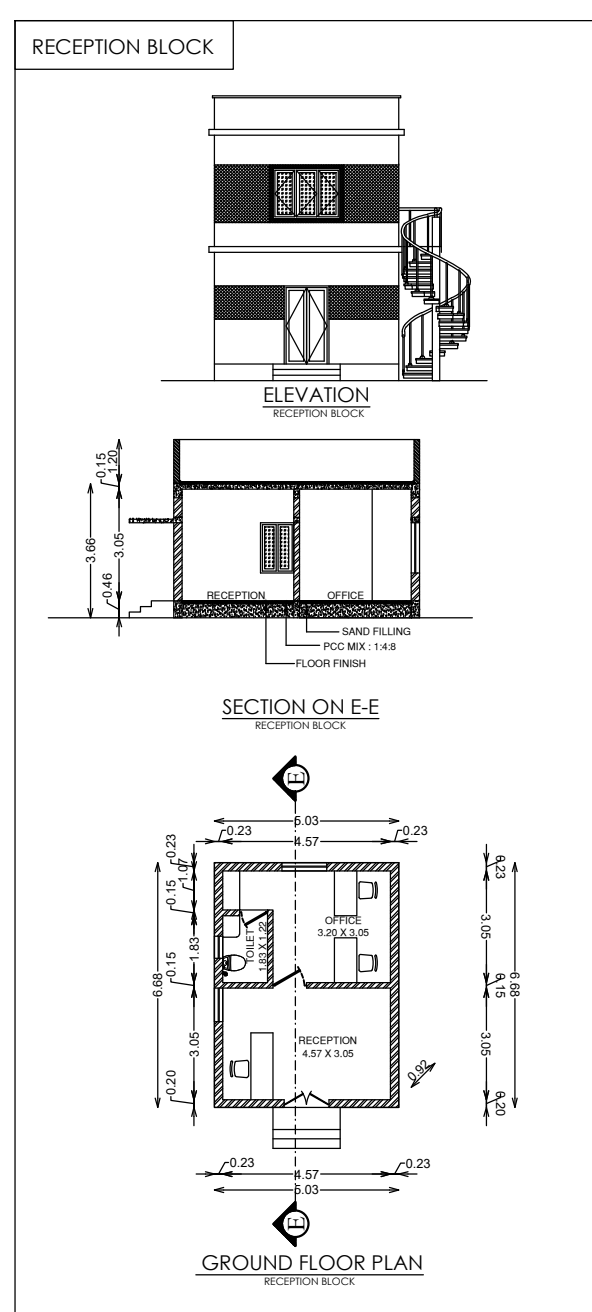
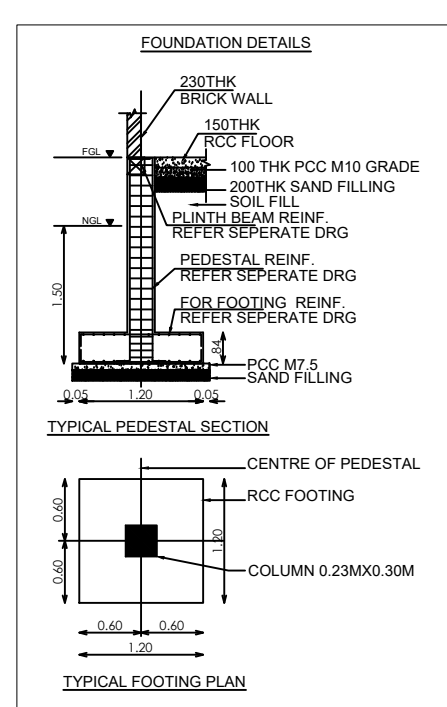


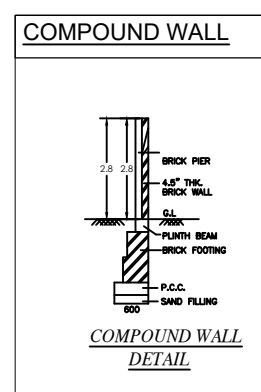

NORTH

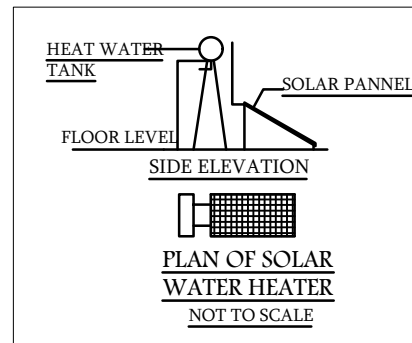

W

S

AREA STATEMENT (Sq.m)

LA GARDENIA LAWN PLOT EXTENT : 2292.00Sq.m
(PLOT EXTENT COMPRISED IN S.F.NO.228/6,9)

S.NO	BUILDING NAME	FLOOR NAME	FLOOR AREA (Sq.mt)	FLOOR AREA (Sq.ft)	BUILDING HEIGHT (m)
1	RECEPTION BLOCK	GROUND FLOOR	33.56	361.23	3.66
2	ROOMS BLOCK -C	GROUND FLOOR	65.43	704.28	6.86
		FIRST FLOOR	65.43	704.28	
	ROOMS BLOCK - D	GROUND FLOOR	321.25	3,457.82	6.86
		FIRST FLOOR	321.25	3,457.82	

TOTAL BUILD-UP AREA =	806.92	8,685.43
-----------------------	--------	----------

$$\text{F.S.I.: } \frac{\text{TOTAL FSI AREA}}{\text{IMPOSED PLOT AREA}} = \frac{806.92}{2292.00} = 0.352$$

JOINERY DETAILS		
TYPES	DESCRIPTION	SIZE
D1	DOOR	0.91 X 2.13
D2	DOOR -1	0.76 X 2.13
W	WINDOW	1.83 X 1.22
V	VENTILATOR	0.60 X 0.60

PARKING	REQUIRED	PROVIDED
CAR PARKING	8 Nos	10 Nos
TWO WHEELER PARKING	16 Nos	20 Nos

S. Senthil Kumar

(S.Madan kumar)

OWNER SIGNATURE _____

REGISTERED ENGINEER (SEAL/SIGN)

