

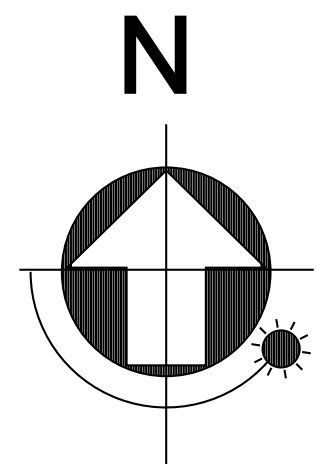
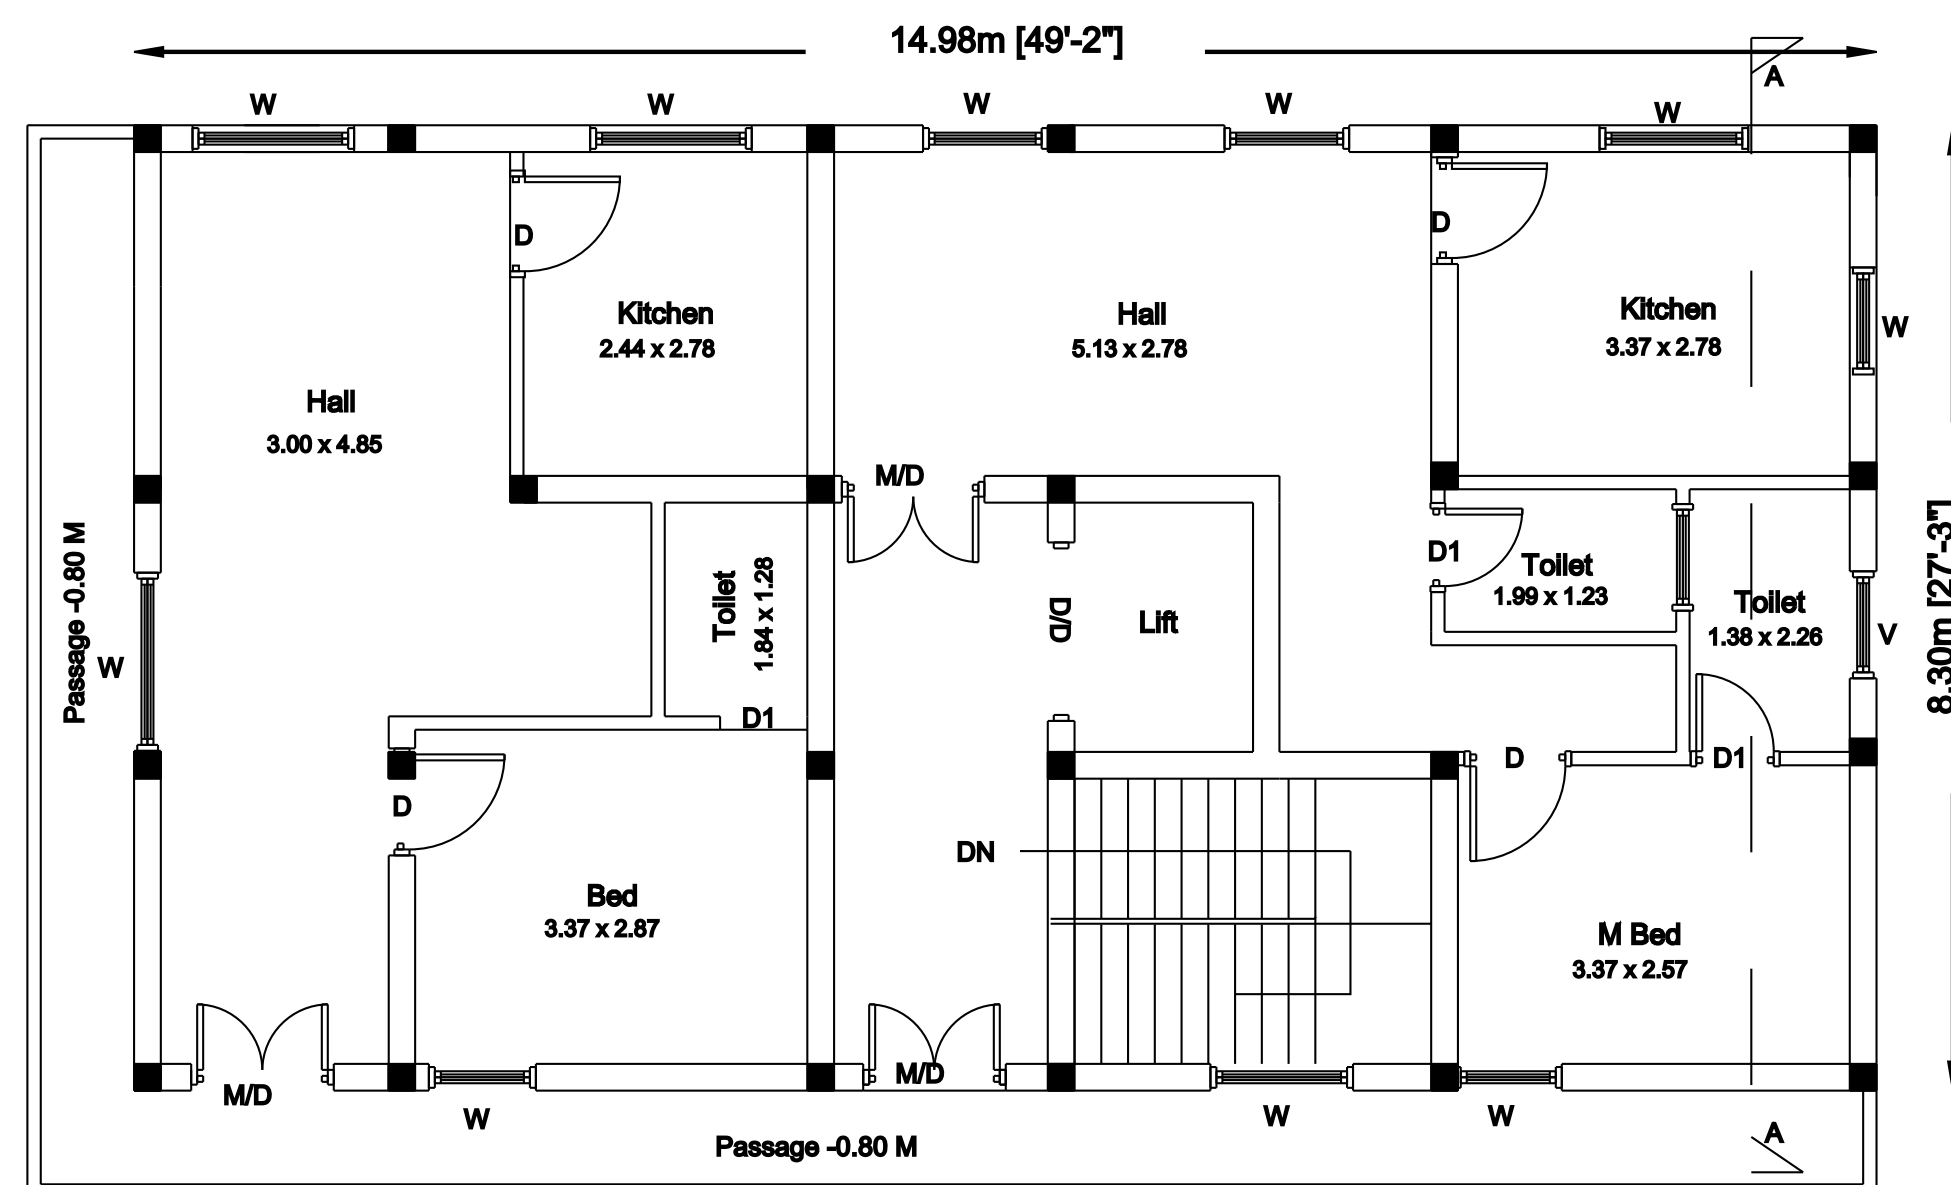
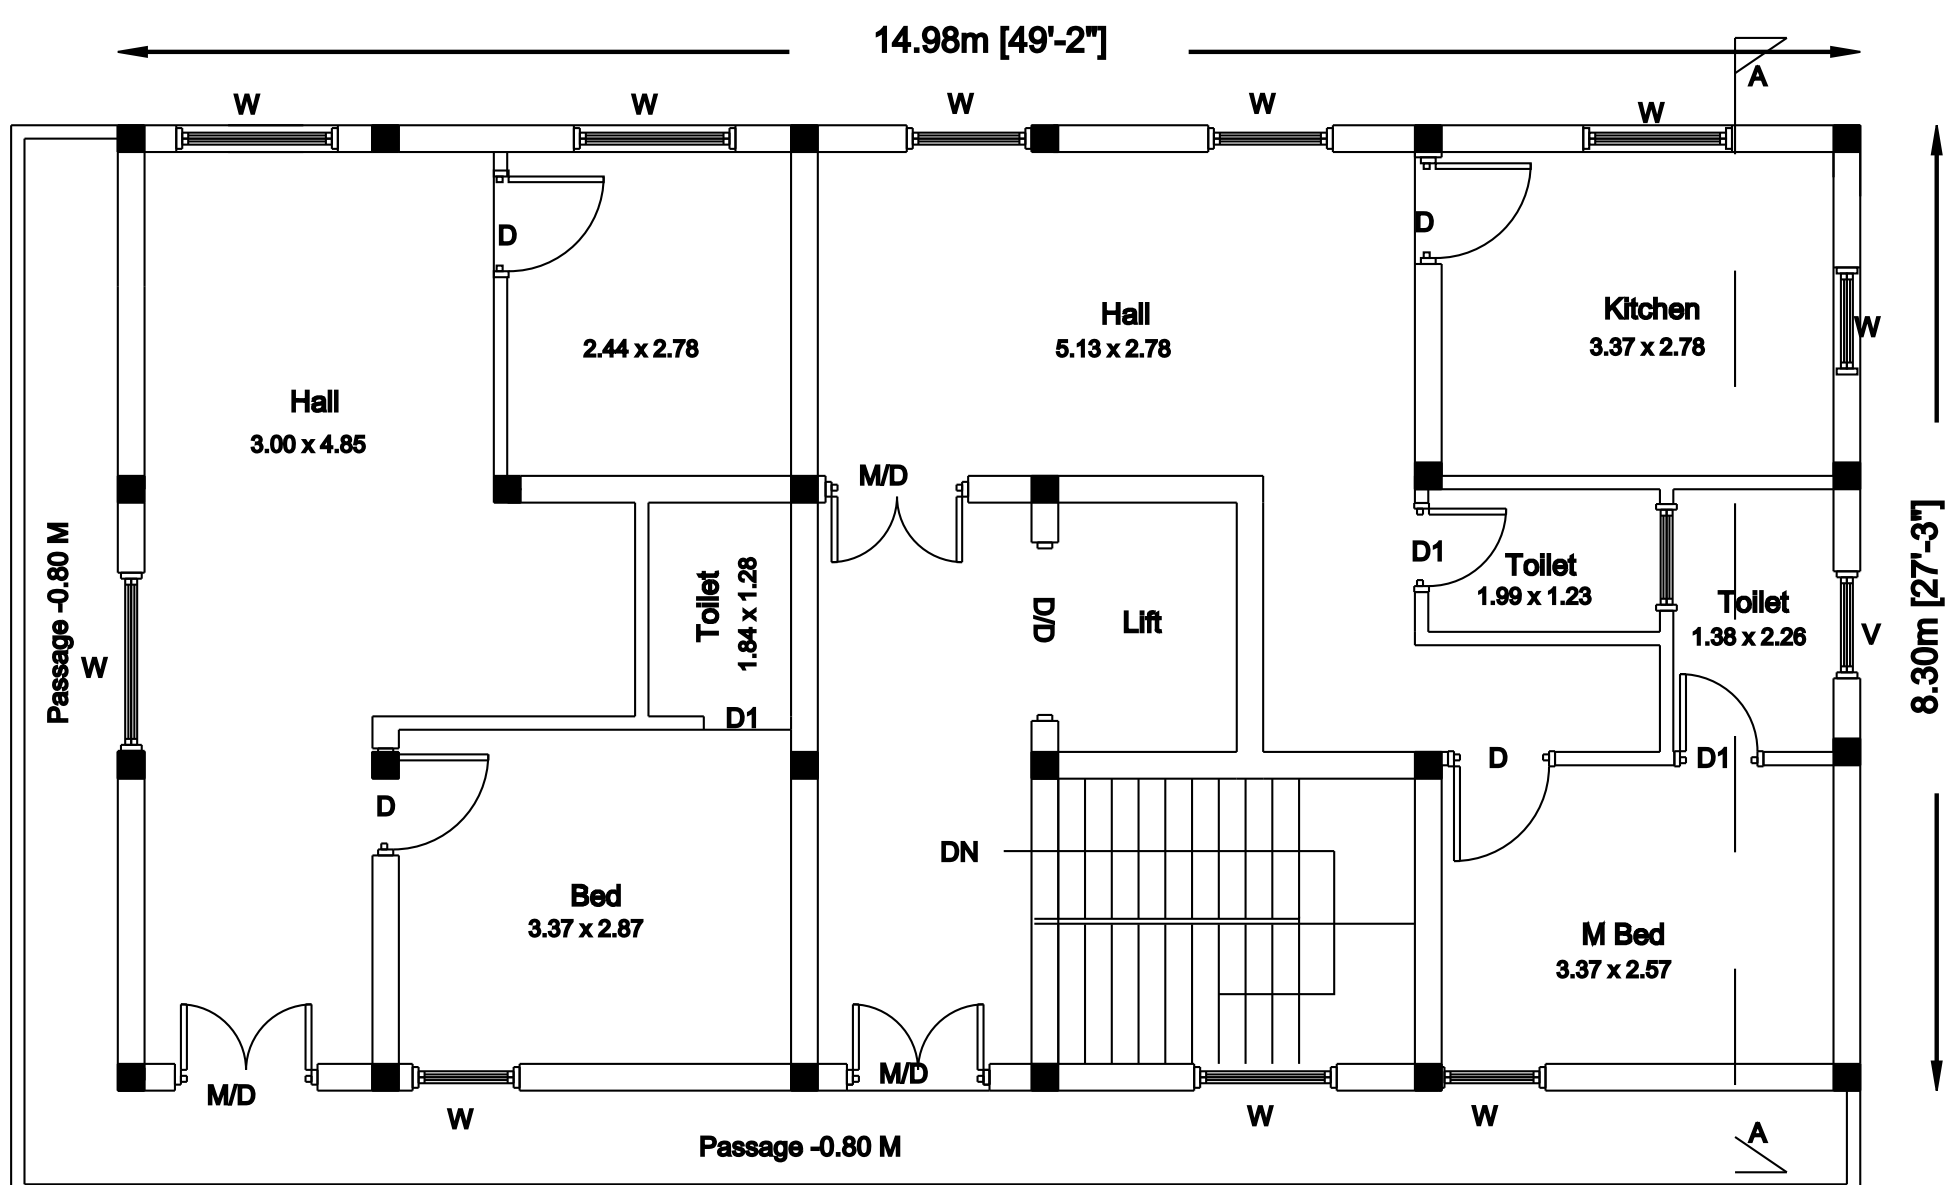
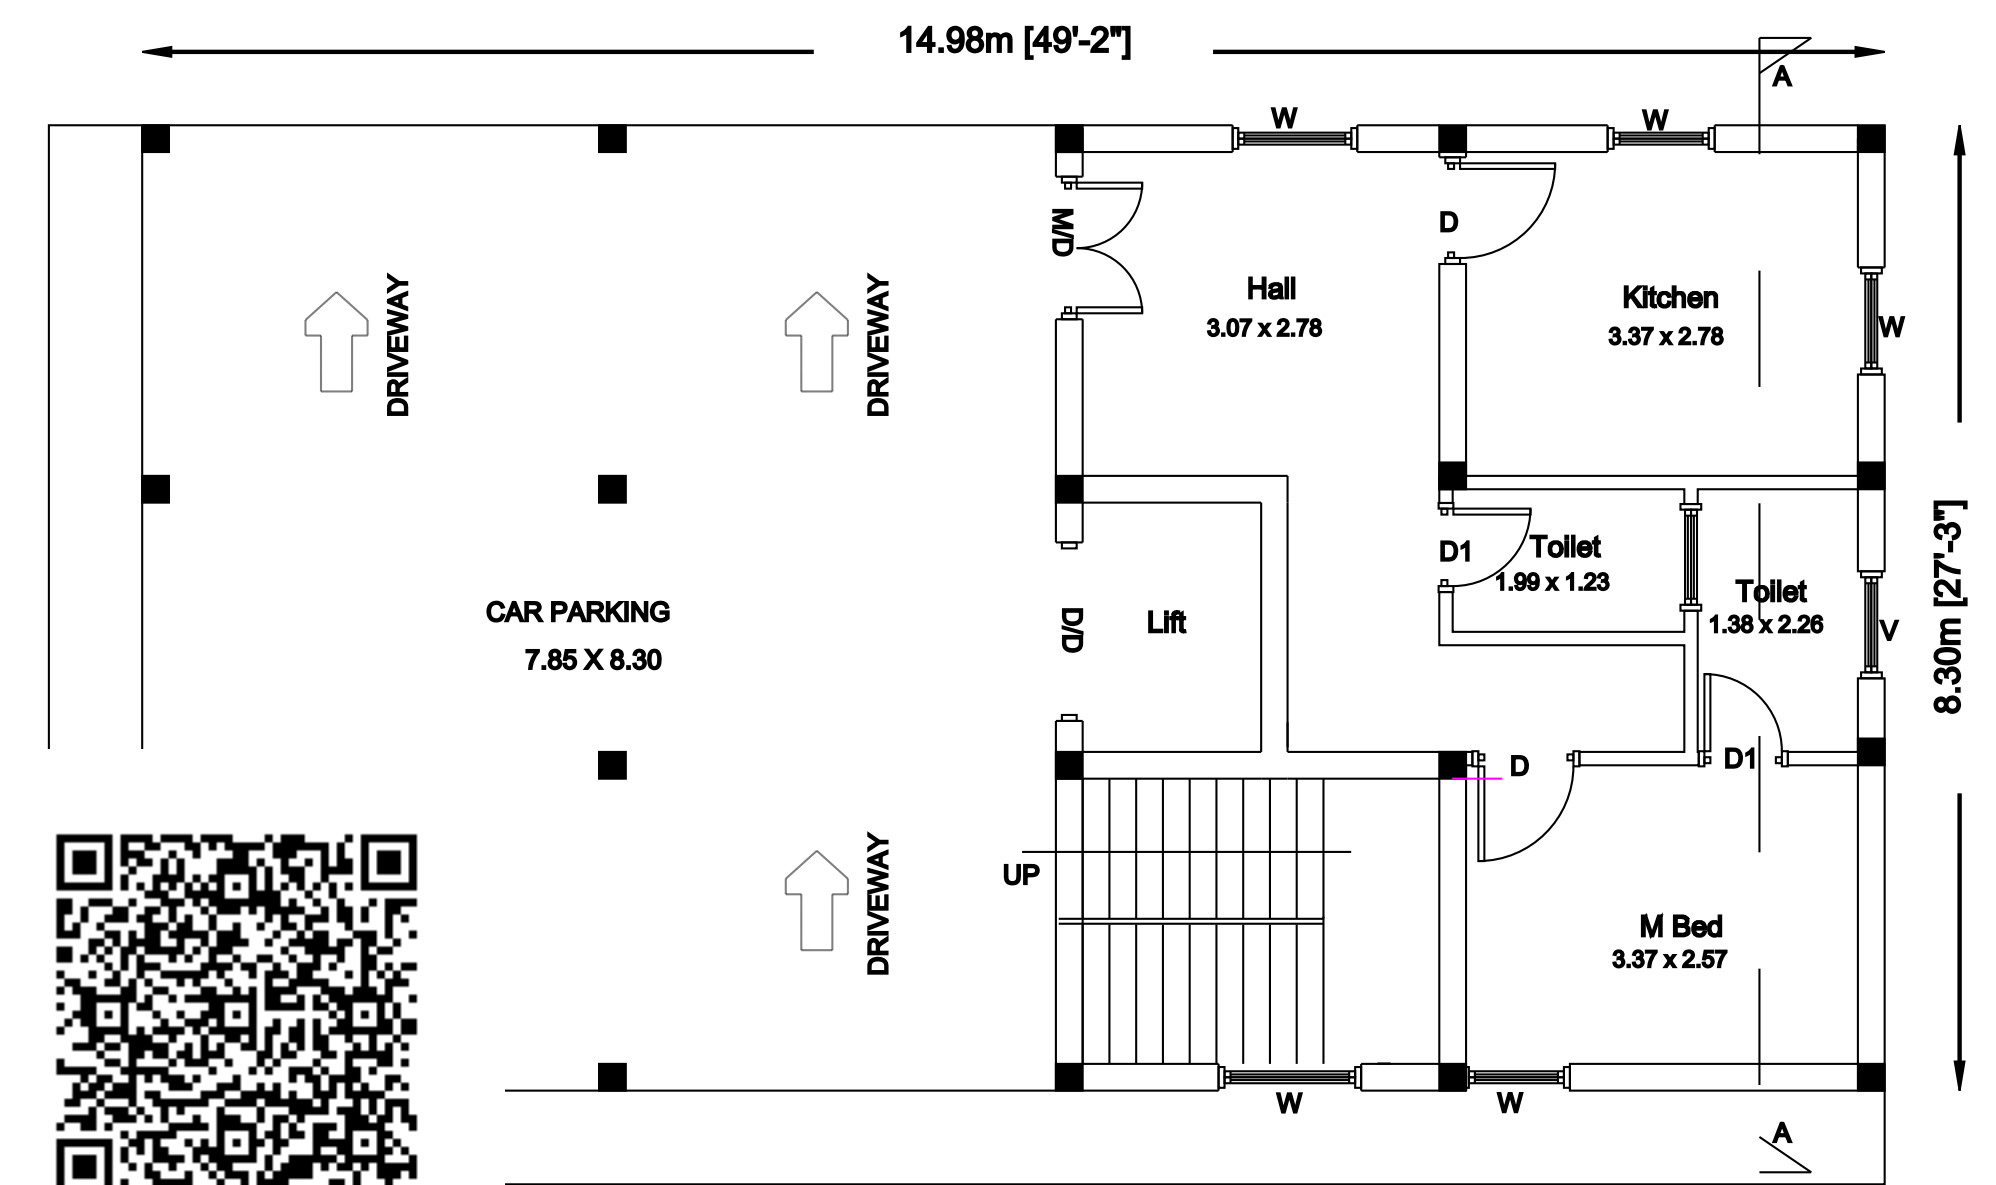
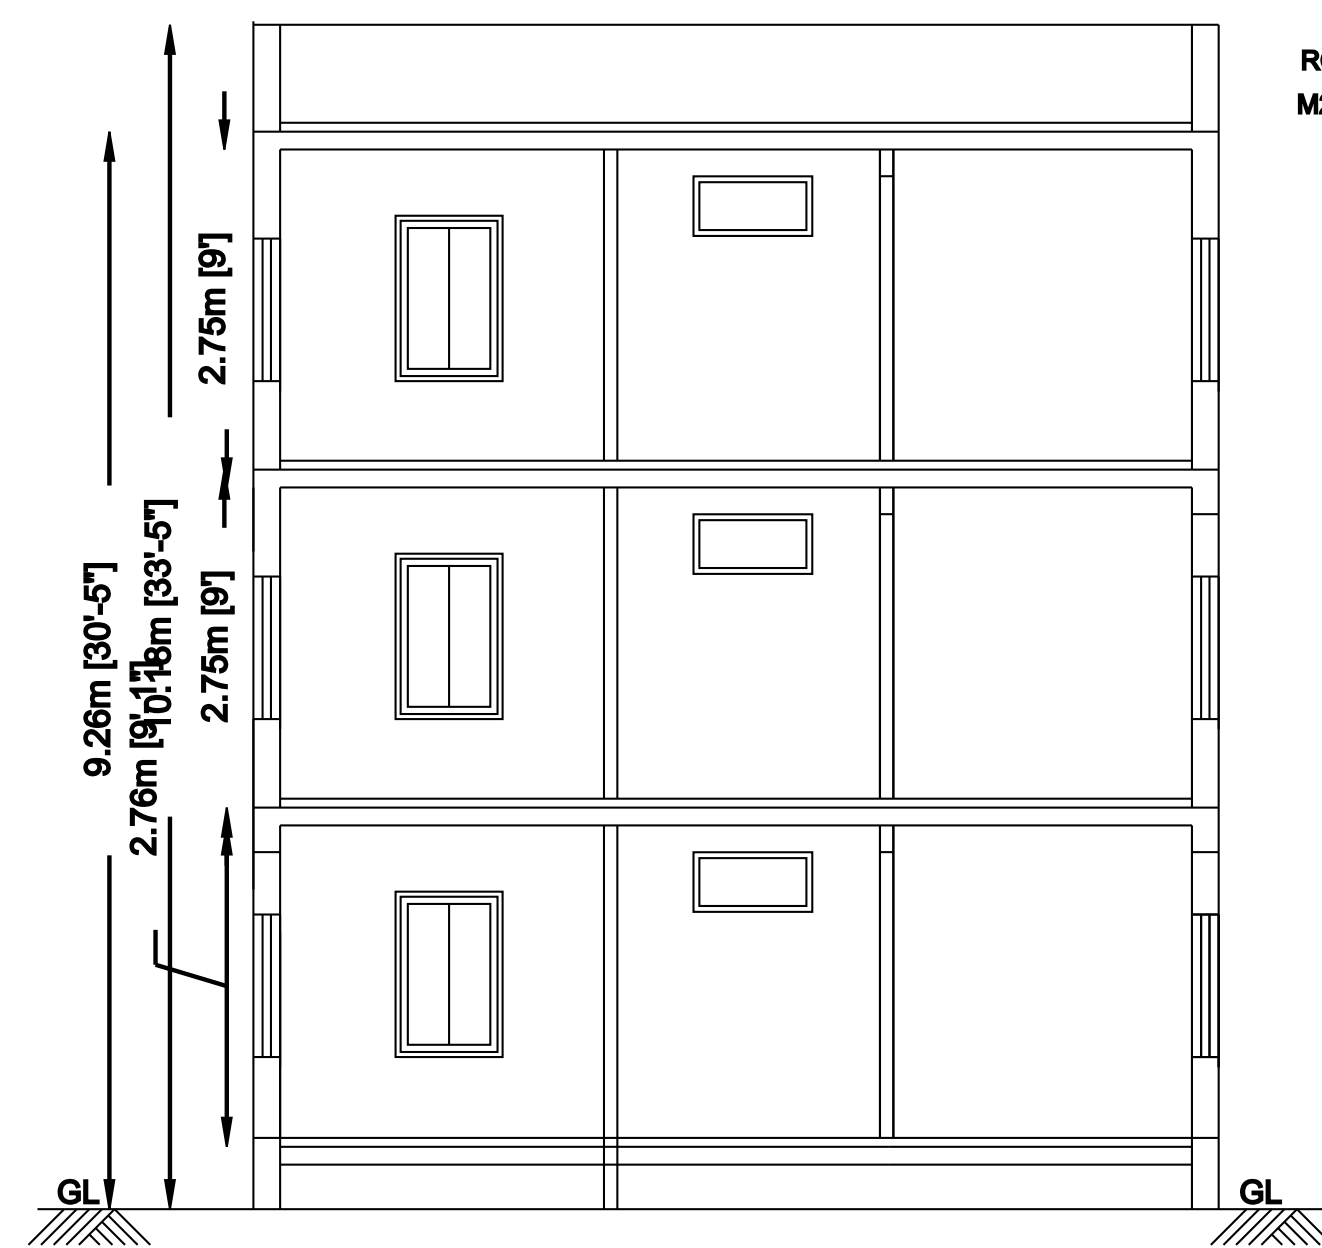
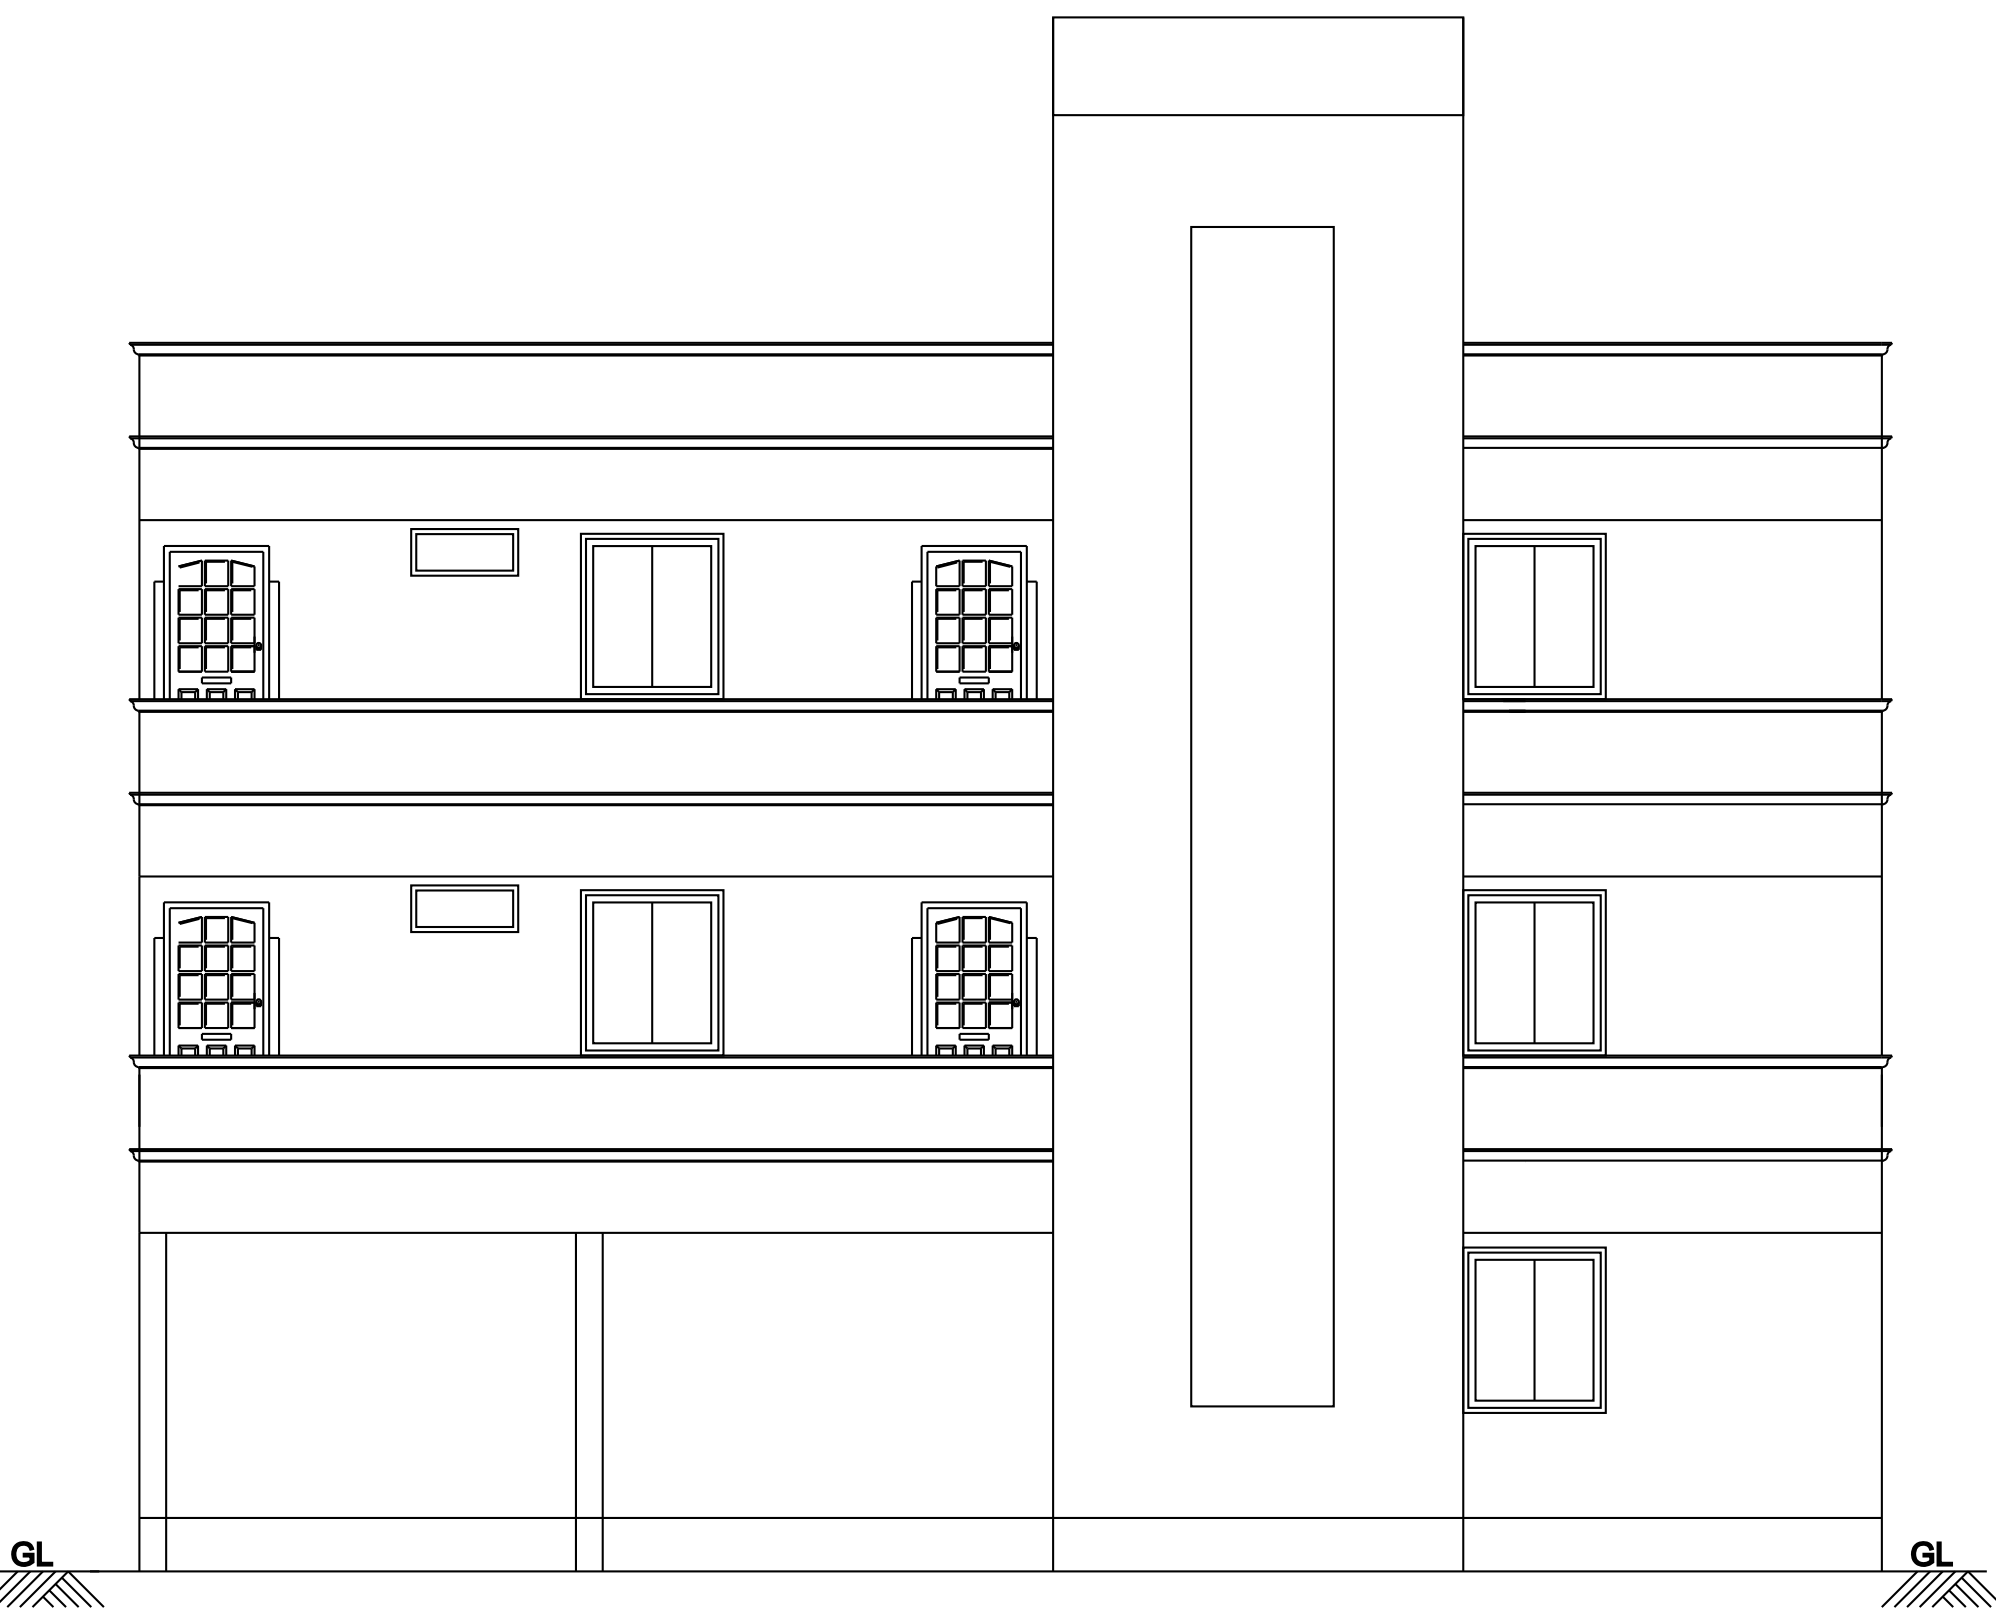
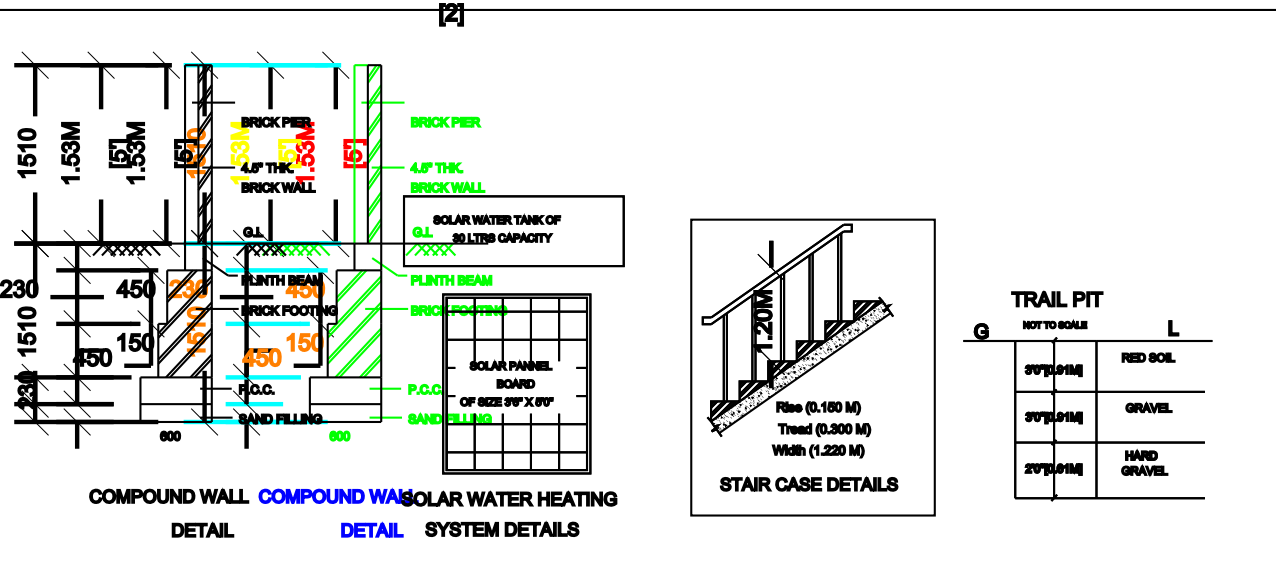
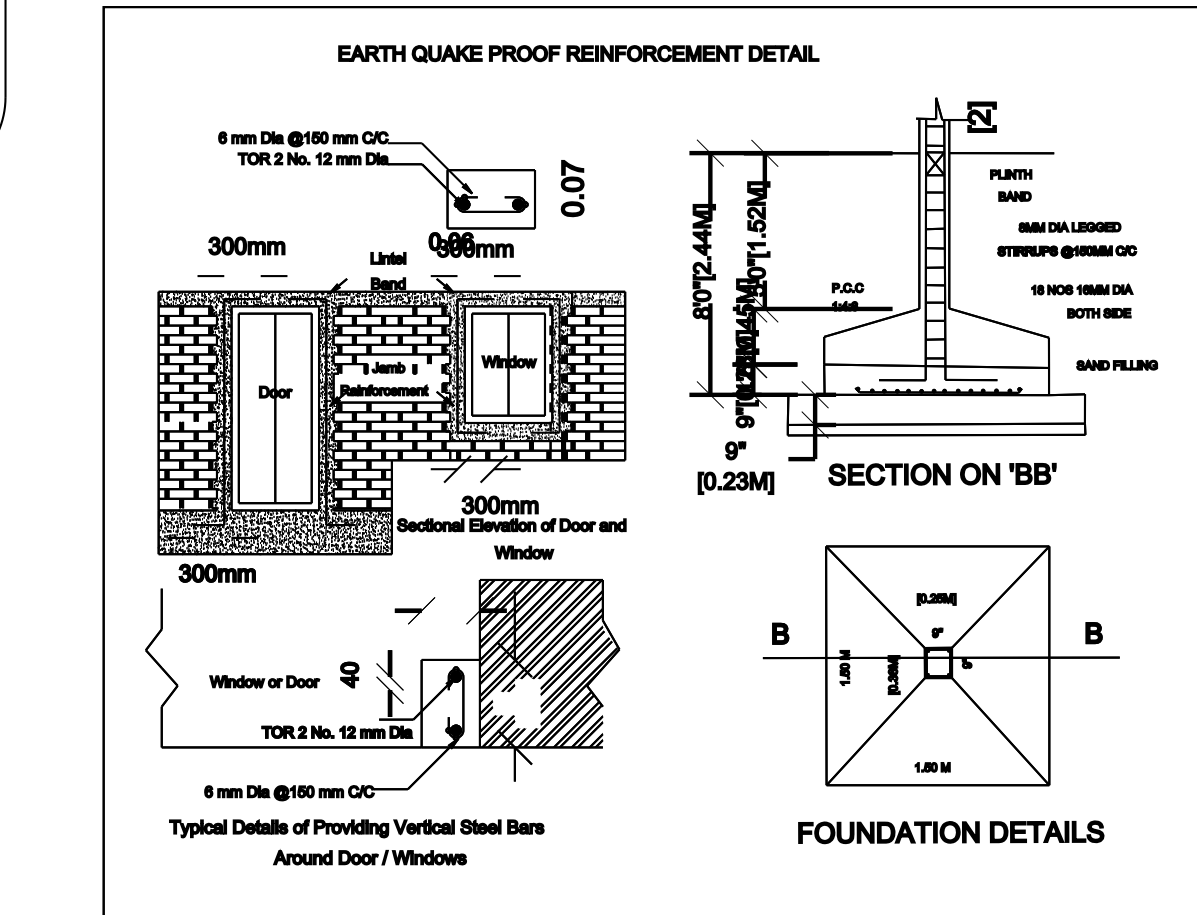
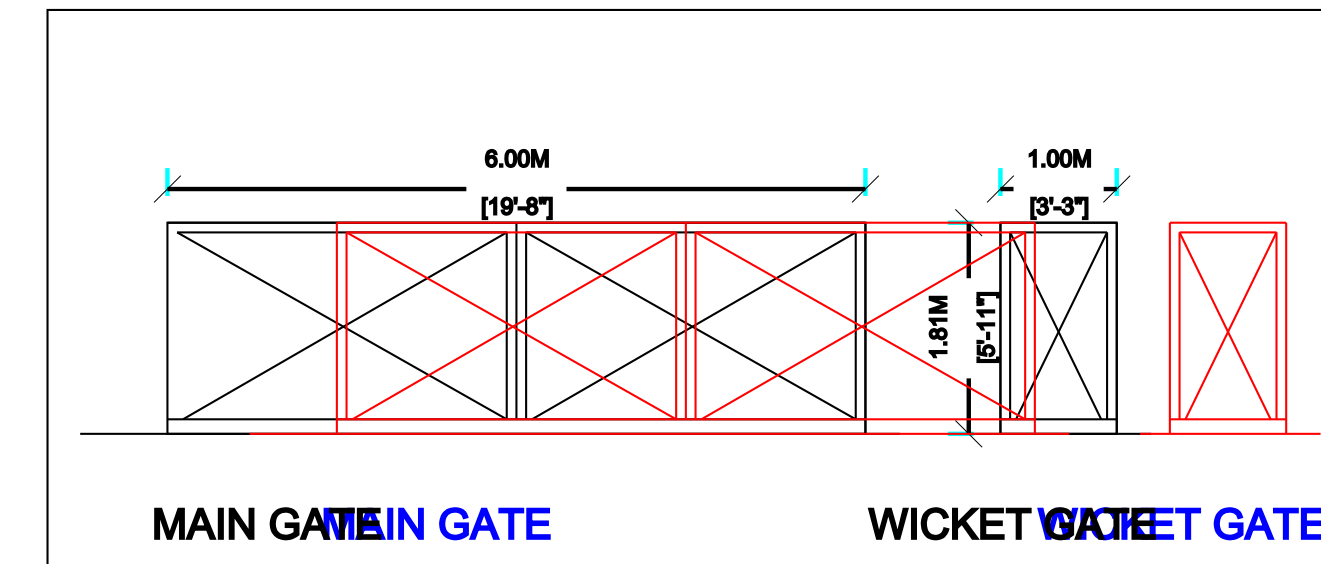
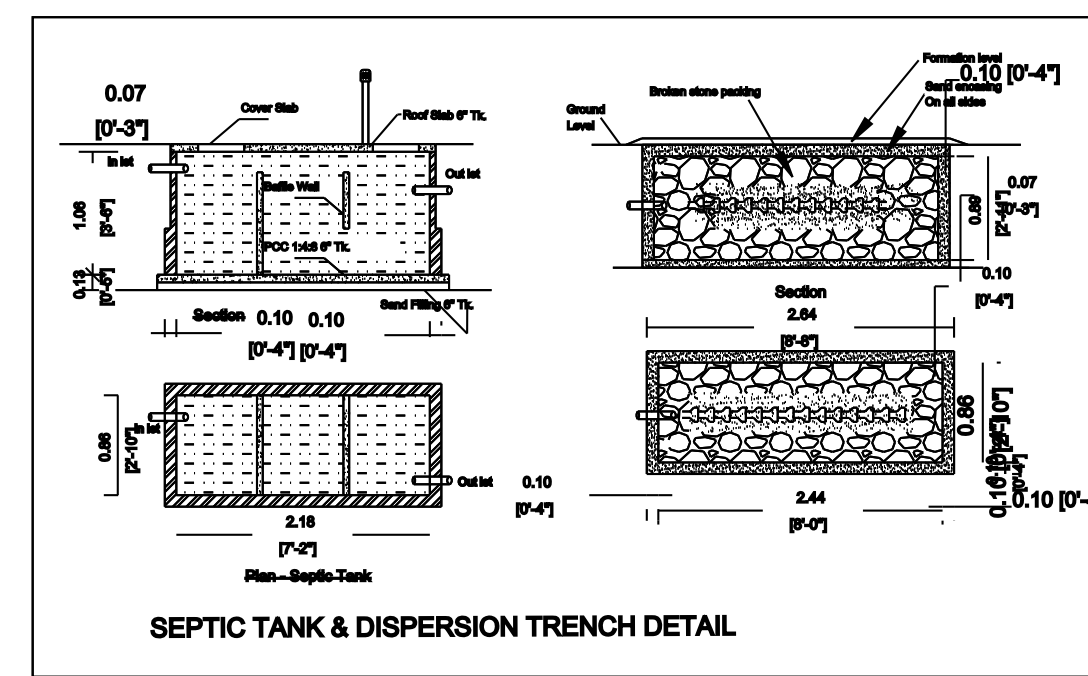
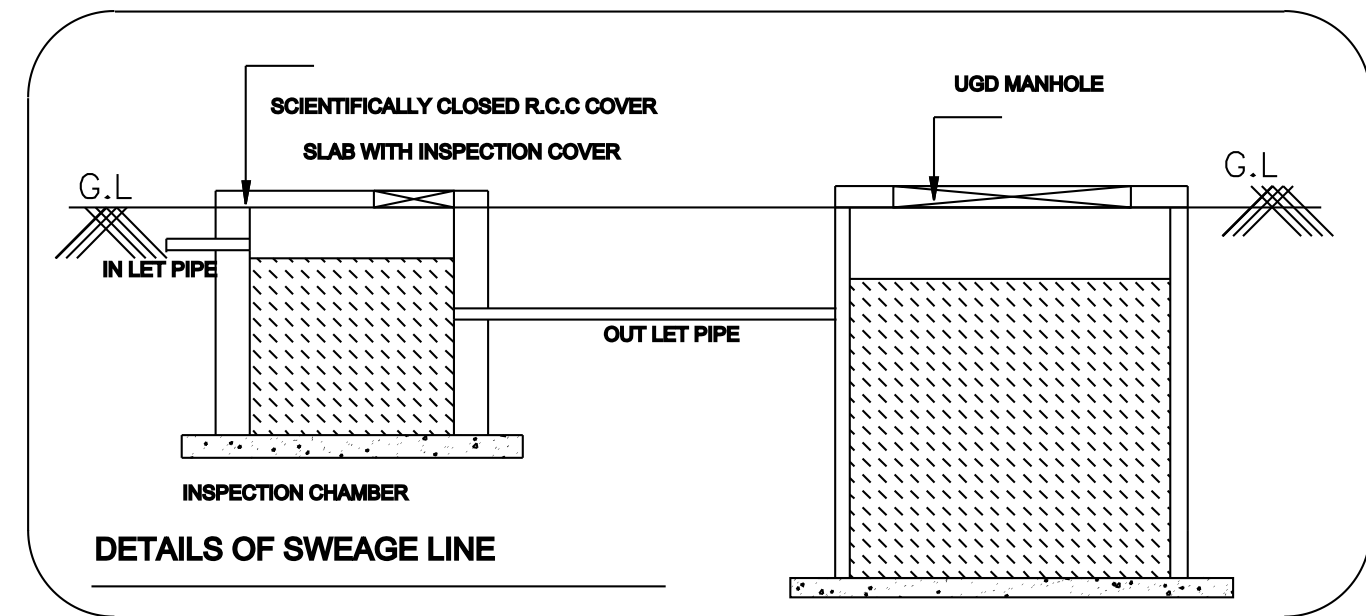



D R.C.C ROOF RESIDENTIAL BUILDING GROUND , FIRST& SCEOND FLOOR, AT
ON NO:1/9A1A, RE SURVEY NO:1/9A1A33, OLD SURVEY NO: 34/1,
A NAGAR, ERAIYANUR VILLAGE, MARAKKANAM PANCHAYAT UNION,
M DISTRICT.

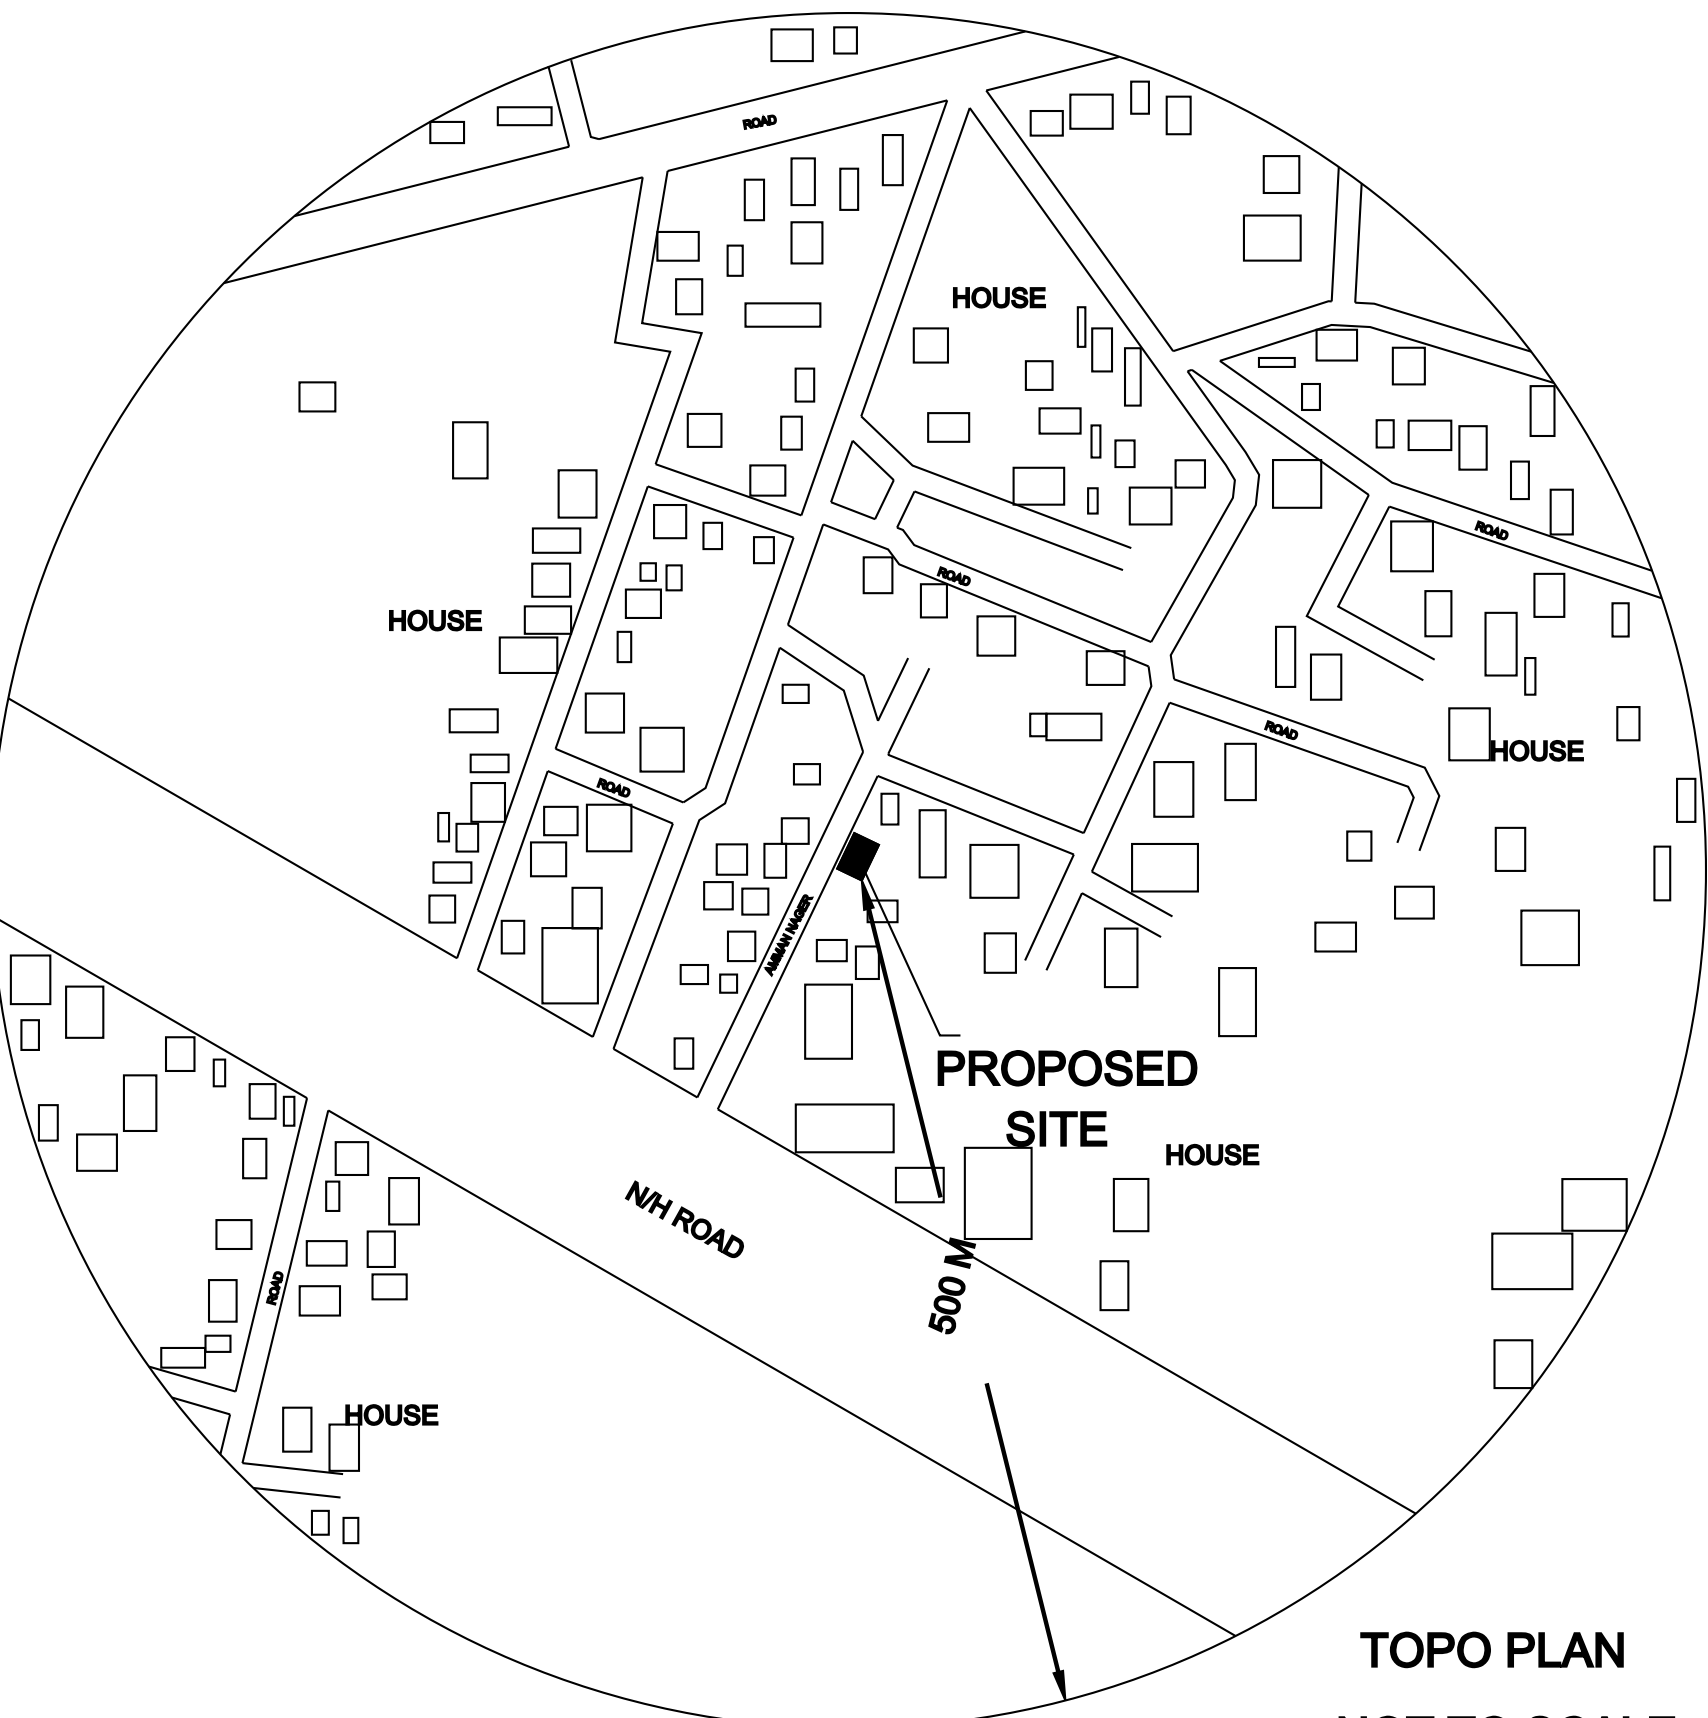

LAYOUT ROAD

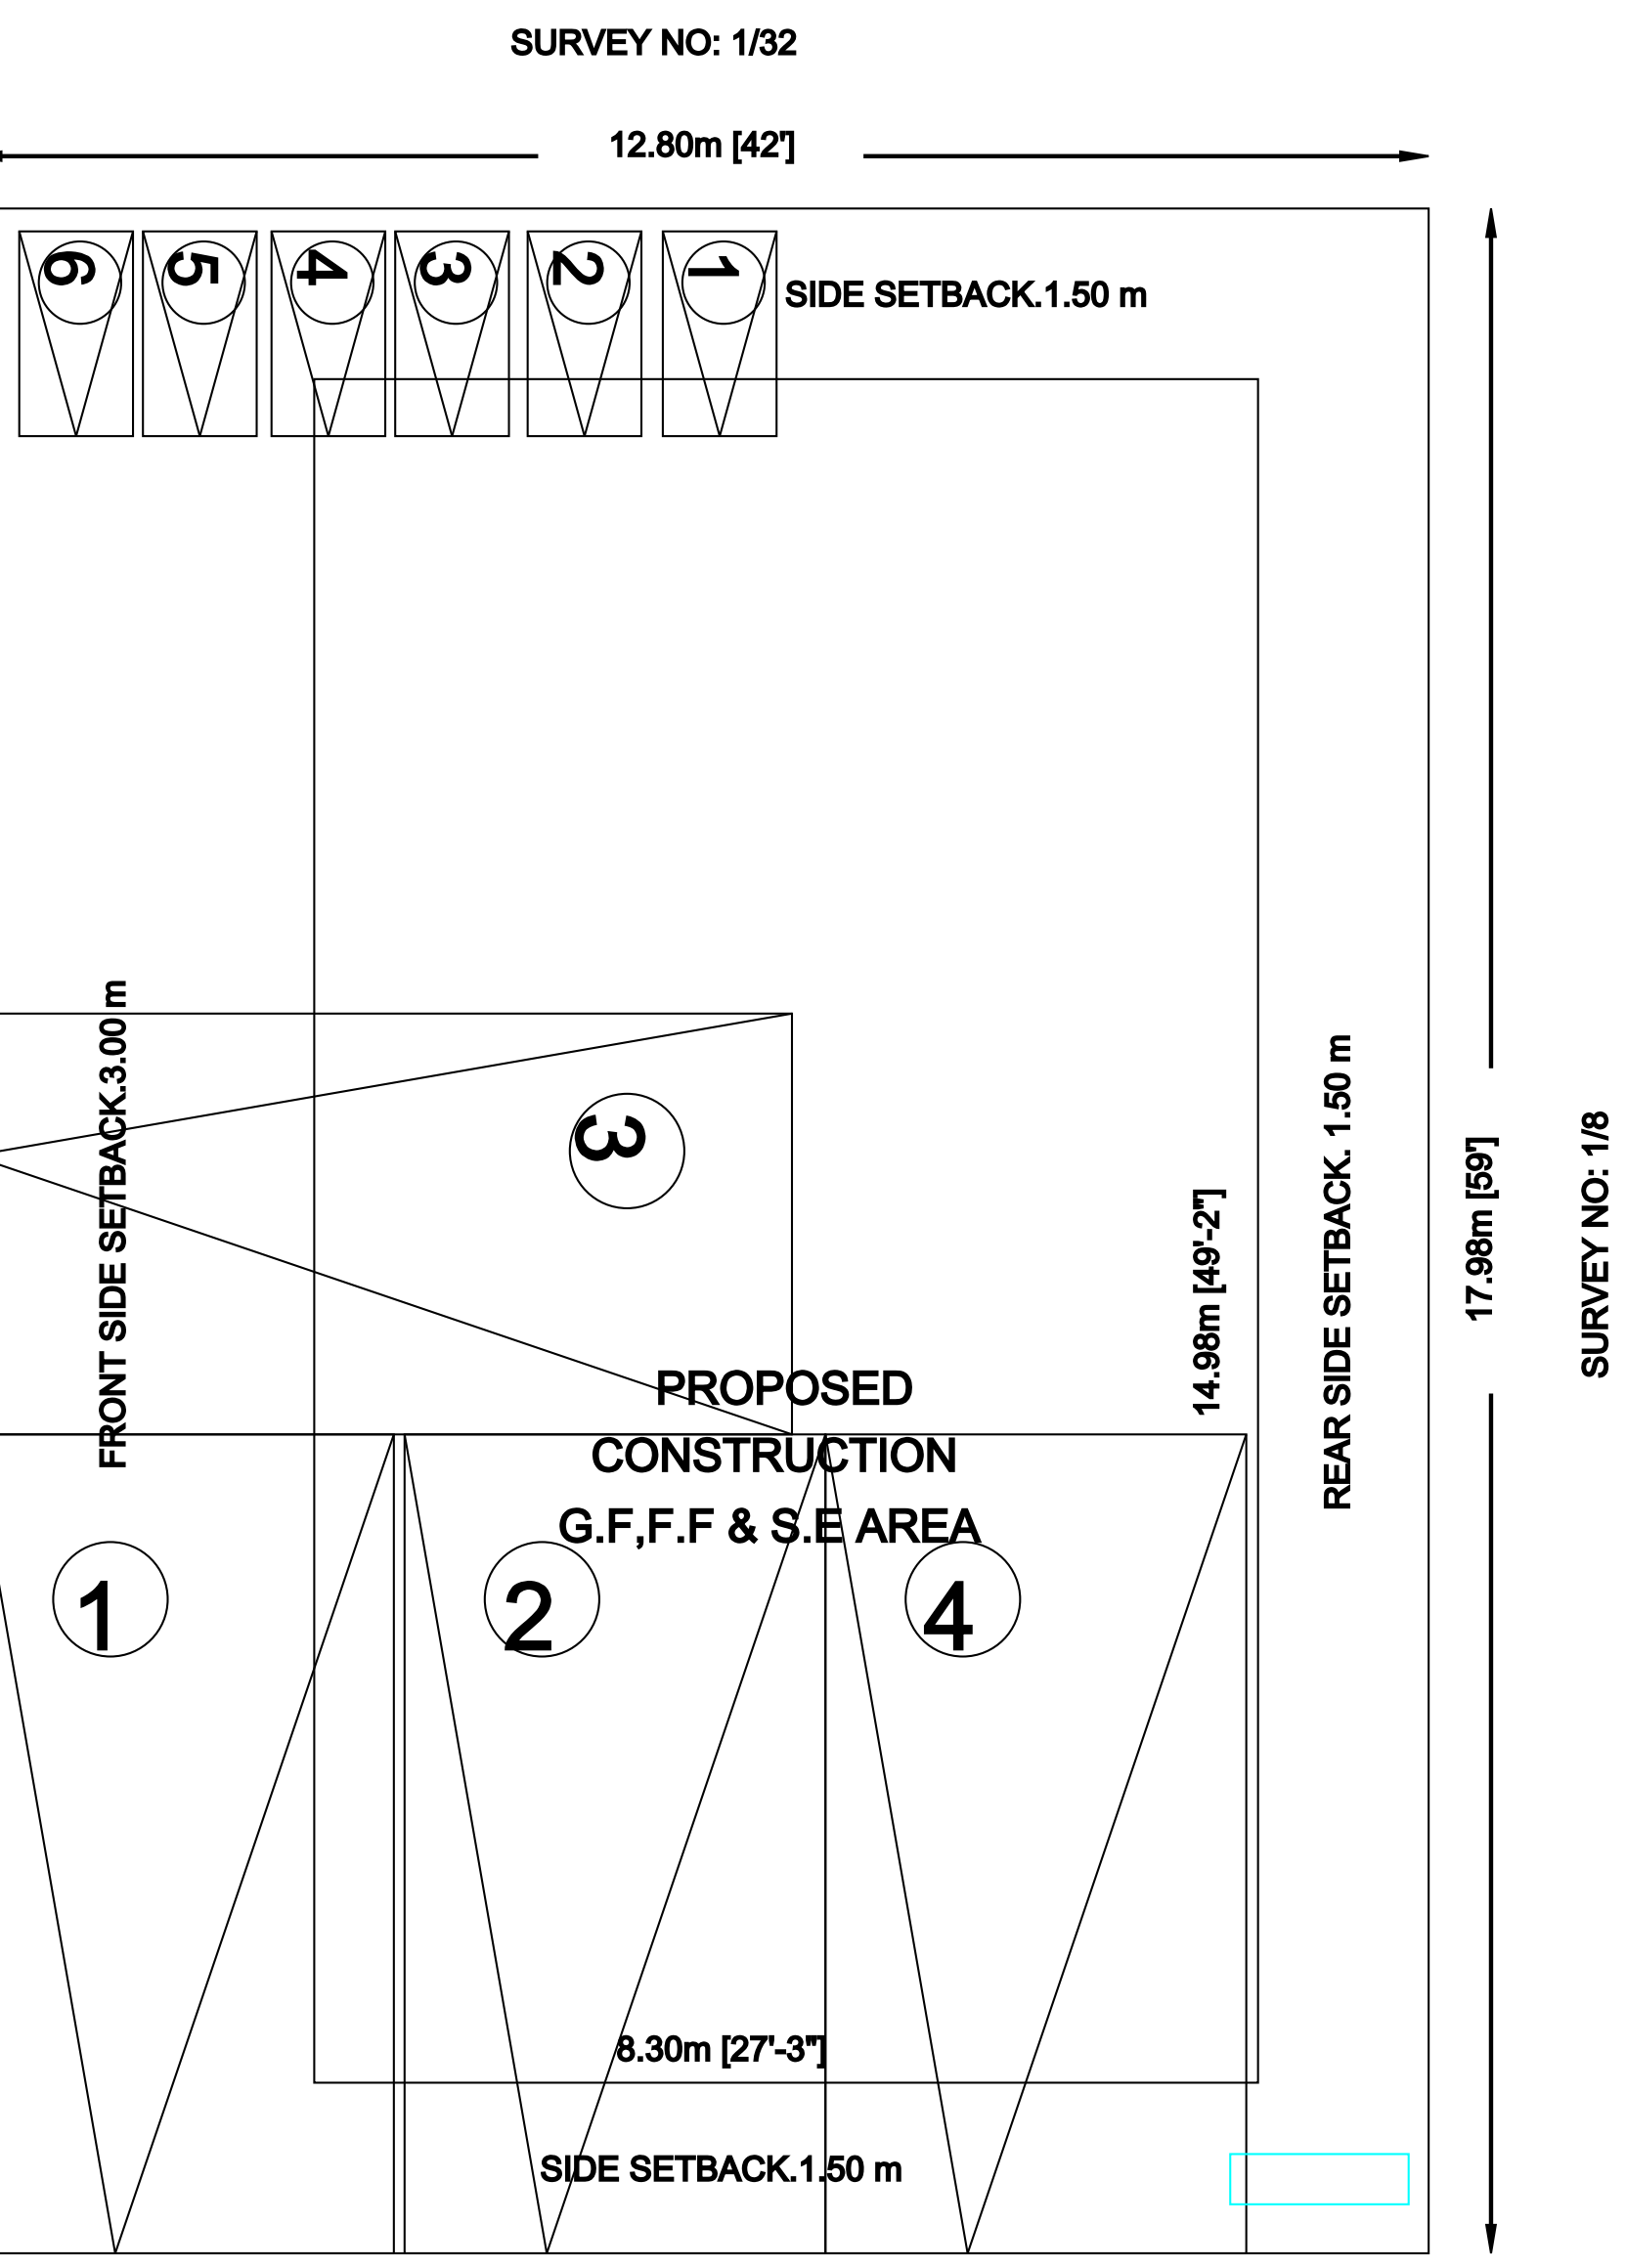

N

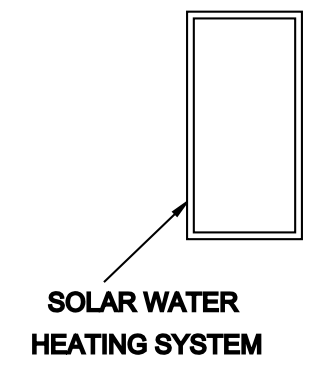

SHEET_1

All Dimensions Are In (M) Meters.

SCALE-1:100

OFFICE USE

AREA DETAIL

TOTAL SITE AREA : 2478.00 SFT 230.29 SM
PRO.G.F AREA : 1337.74 SFT 124.28 SM
PRO.F.F AREA : 1337.74 SFT 124.28 SM
PRO.S.F AREA : 1337.74 SFT 124.28 SM
BUILT UP AREA : 4013.24 SFT 372.84 SM
OPEN SITE AREA : 1141.09 SFT 106.01 SM

COMPOUND WALL LENGTH : 61.55 RM
PLOT COVERAGE : 53.96 %
FLOOR SPACE INDEX : 1.61

JOINERY DETAILS

MAIN DOOR SIZE MD 1.22 X 2.44M (4'0" X 8'0")
DOOR SIZE D 0.91 X 2.13M (3'0" X 7'0")
DOOR SIZE -1 D1 0.76 X 2.13M (2'6" X 7'0")
WINDOW SIZE W 1.37 X 1.37M (4'6" X 4'6")
WINDOW SIZE W1 1.52 X 1.37M (5'0" X 4'6")
VENTILATOR SIZE V 0.91 X 0.61M (3'0" X 2'0")

OWNER

ENGINEER/L.B.S