


Site plan of Periyathambi Koundrer Plot. The plot is rectangular with a total width of 8.68m (28' 6") and a total length of 41.13m. The plan is divided into three main sections along the length:

- Top Section:** A large open area, 15.84m (50' 0") long, labeled "(AS PER DOCUMENT 15.84 M (50' 0'))".
- Middle Section:** A hatched area labeled "PROPOSED BUILDING", 15.24m long. To the right of the building is a row of 12 circular symbols, likely representing trees or landscaping.
- Bottom Section:** A 7.00m long area containing:
 - A triangular area labeled "CAR PARKING".
 - Two rectangular structures labeled "T.W." (Toilets/Water closets).
 - A rectangular structure labeled "SEPTIC TANK".

Dimensions and setbacks are indicated:

- Overall width: 8.68m (28' 6").
- Overall length: 41.13m.
- Setbacks from the top and bottom boundaries: 1.00m.
- Setbacks from the left and right boundaries: 0.68m.
- Internal dimensions: 16.89m (top open area), 15.24m (building area), and 7.00m (bottom service area).

Other labels include "NATARAJAN KALIVARTHAN PLOT" on the left and "ROAD WIDTH 6.1M WIDE" at the bottom.

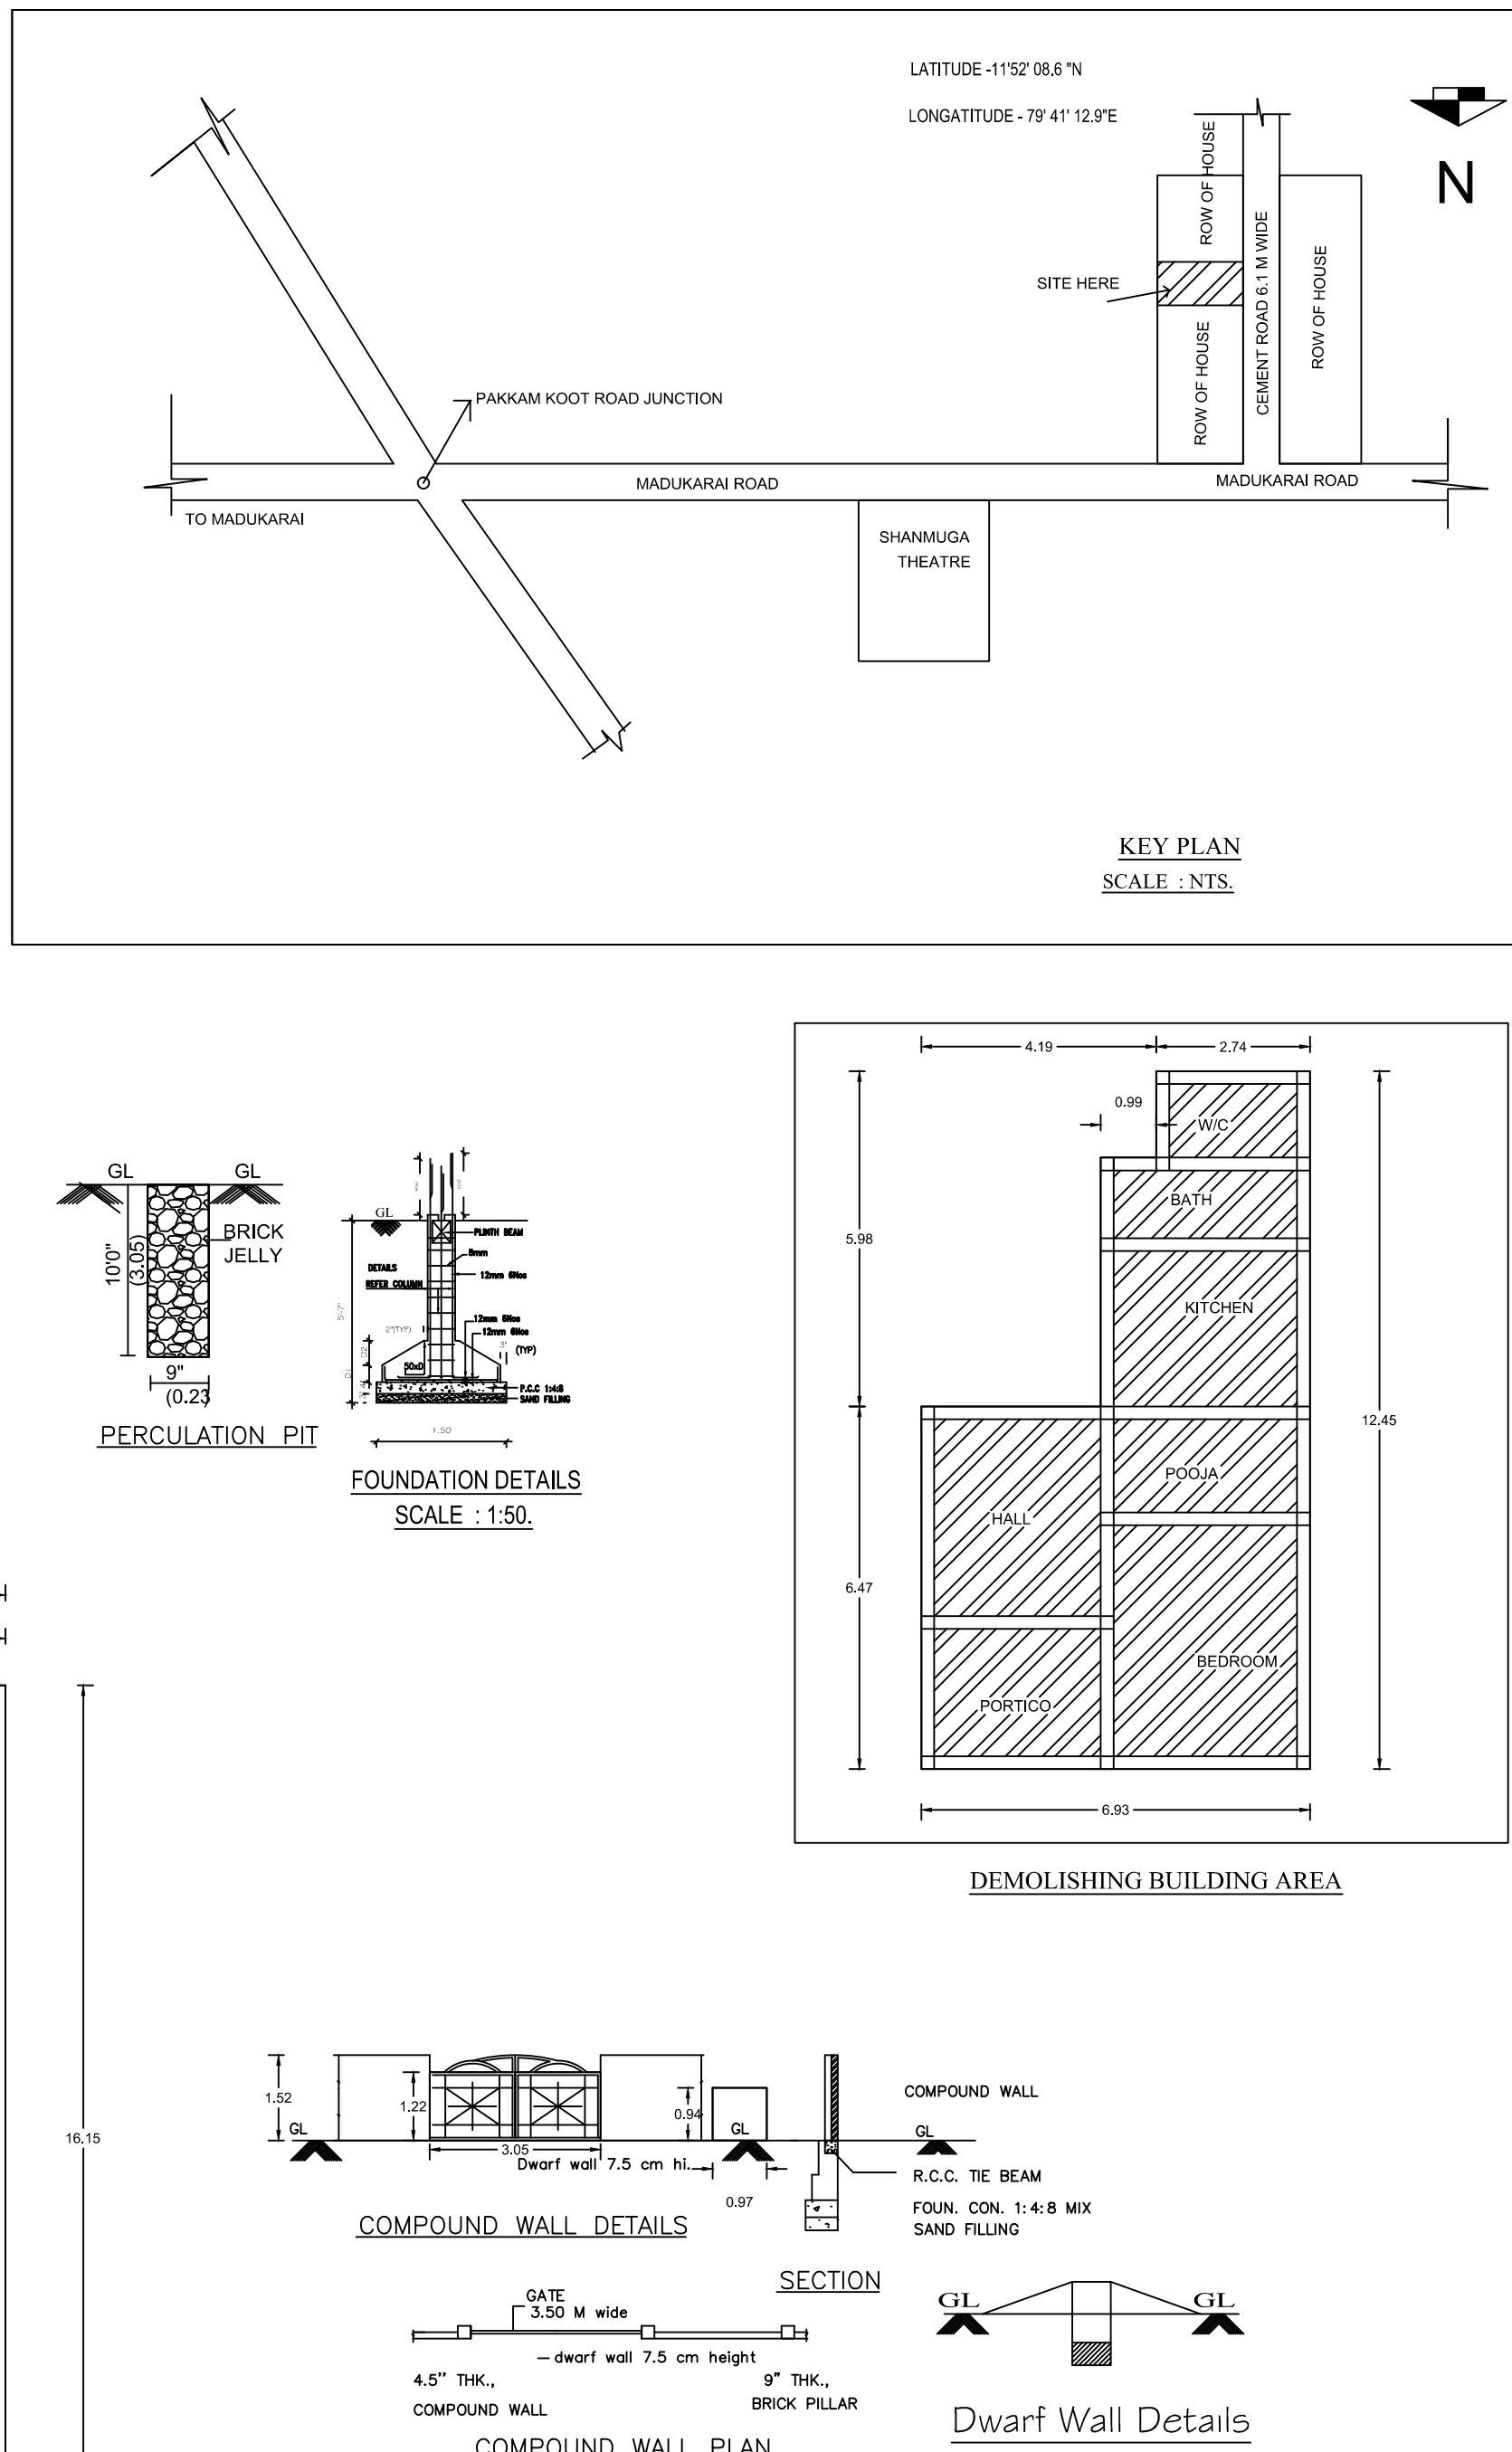

AREA STATEMENT	SQ.FT	SQ.MT
PLOT AREA (AS PER DOCUMENT)	3841.32	357
PLOT AREA (AS PER PATT A)	3841.32	357
PLOT AREA (AS PER SITE)	3841.32	357
TOTAL FSI AREA		
PROPOSED GROUND FLOOR AREA	1095.36	101.80
TOTAL FSI AREA	1095.36	101.80
TOTAL NON FSI AREA		
PARKING AREA	578.45	53.76
PRO HEADROOM AREA	93.61	8.70
NET TOTAL FSI & NON FSI AREA	1767.42	164.26

<u>COLOUR INDEX:</u>	
PROPOSED BUILDING	
EXISTING ROAD	
BOUNDARY LINE	
DEMOLITION	

OWNER NAME AND ADDRESS.

A. Nathy

MR.A. MATHIARASAN S/O ARUMUGAM
R.S.NO.172/19A,ALAMARTHUKUPPAM
KONDUR PANCHAYAT, VALAVANUR SRC
VILLUPURAM (TK), VILLUPURAM (DIST)

APPROVING AUTHORITY.