



SITE AND KEY PLAN SHOWING THE PROPOSED CONSTRUCTION OF GROUND AND FIRST FLOOR
R.C.C ROOF MINI HALL BUILDING IN SURVEY.NO: 168/1B3, REVENUE PATTa NO - 28,SESHANGANNUR
VILLAGE AND PANCHAYAT, KANDAMANGALAM PANCHAYAT UNION,VIKRAVANDI TALUK, VILLUPURAM DISTRICT.


APPLICANT : - Mr. G.DEVARASU
S/O P. GOTHANDAPANI

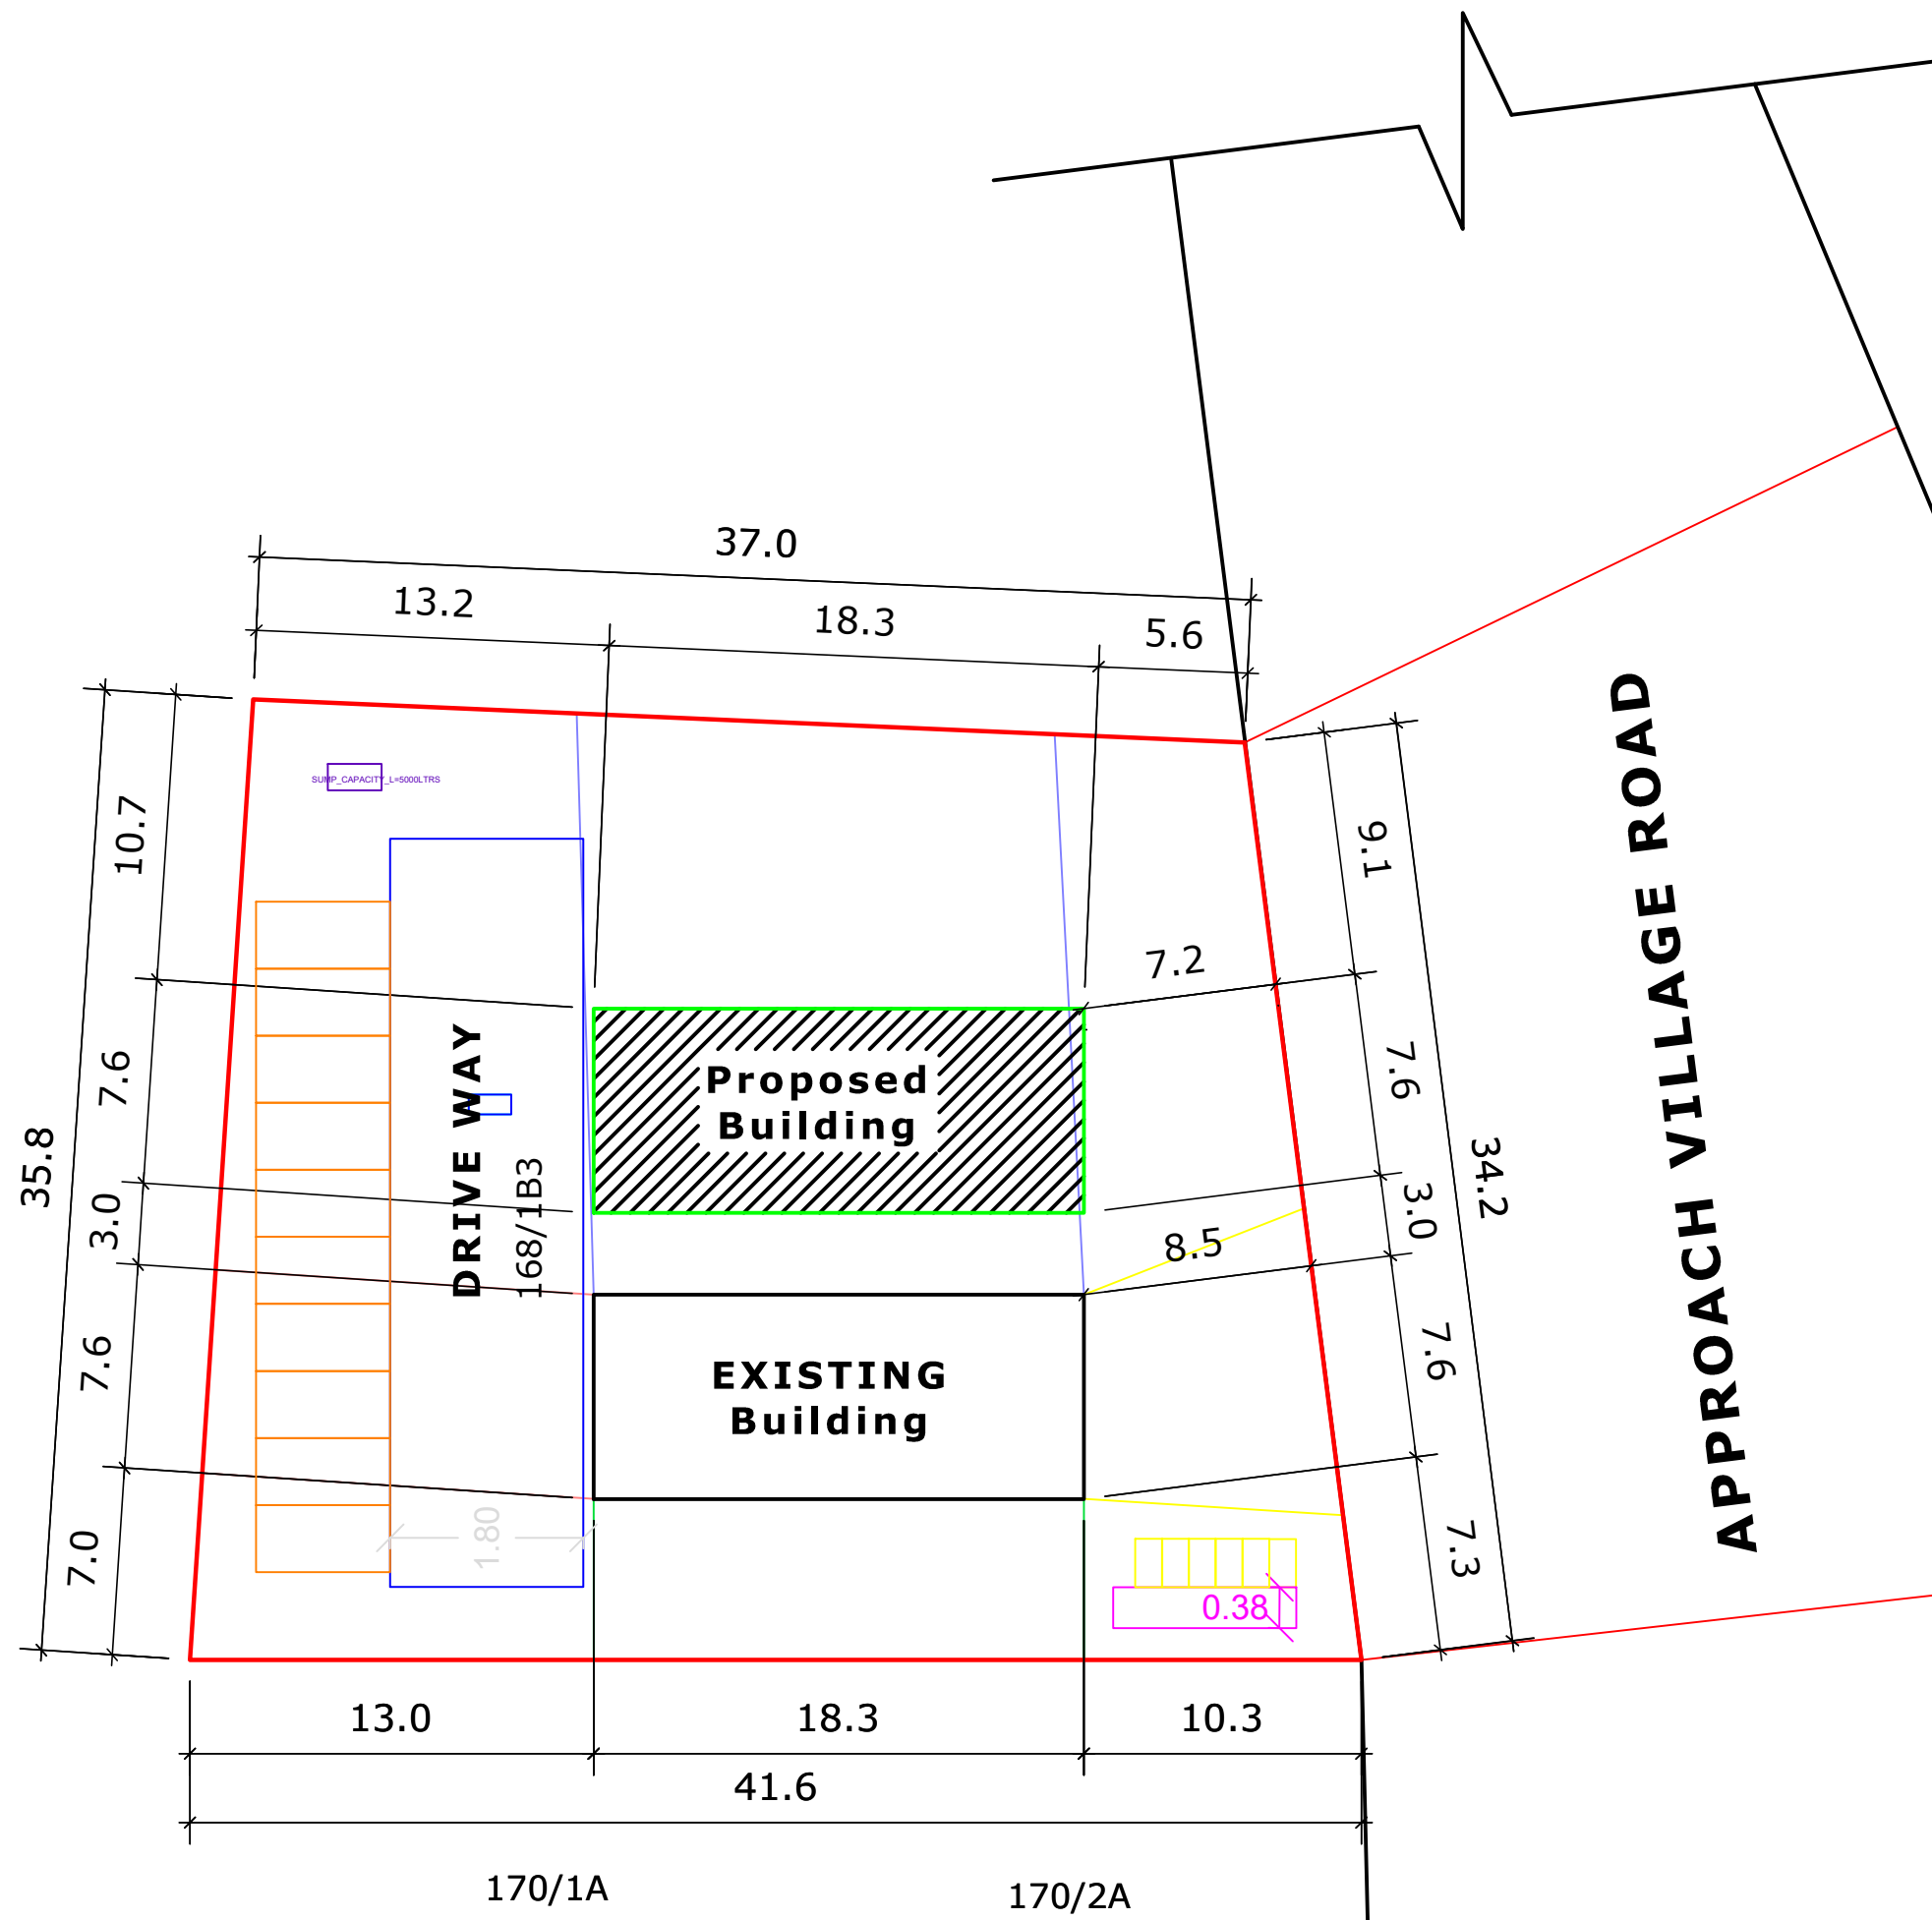

SITE PLAN
SCALE - NTS

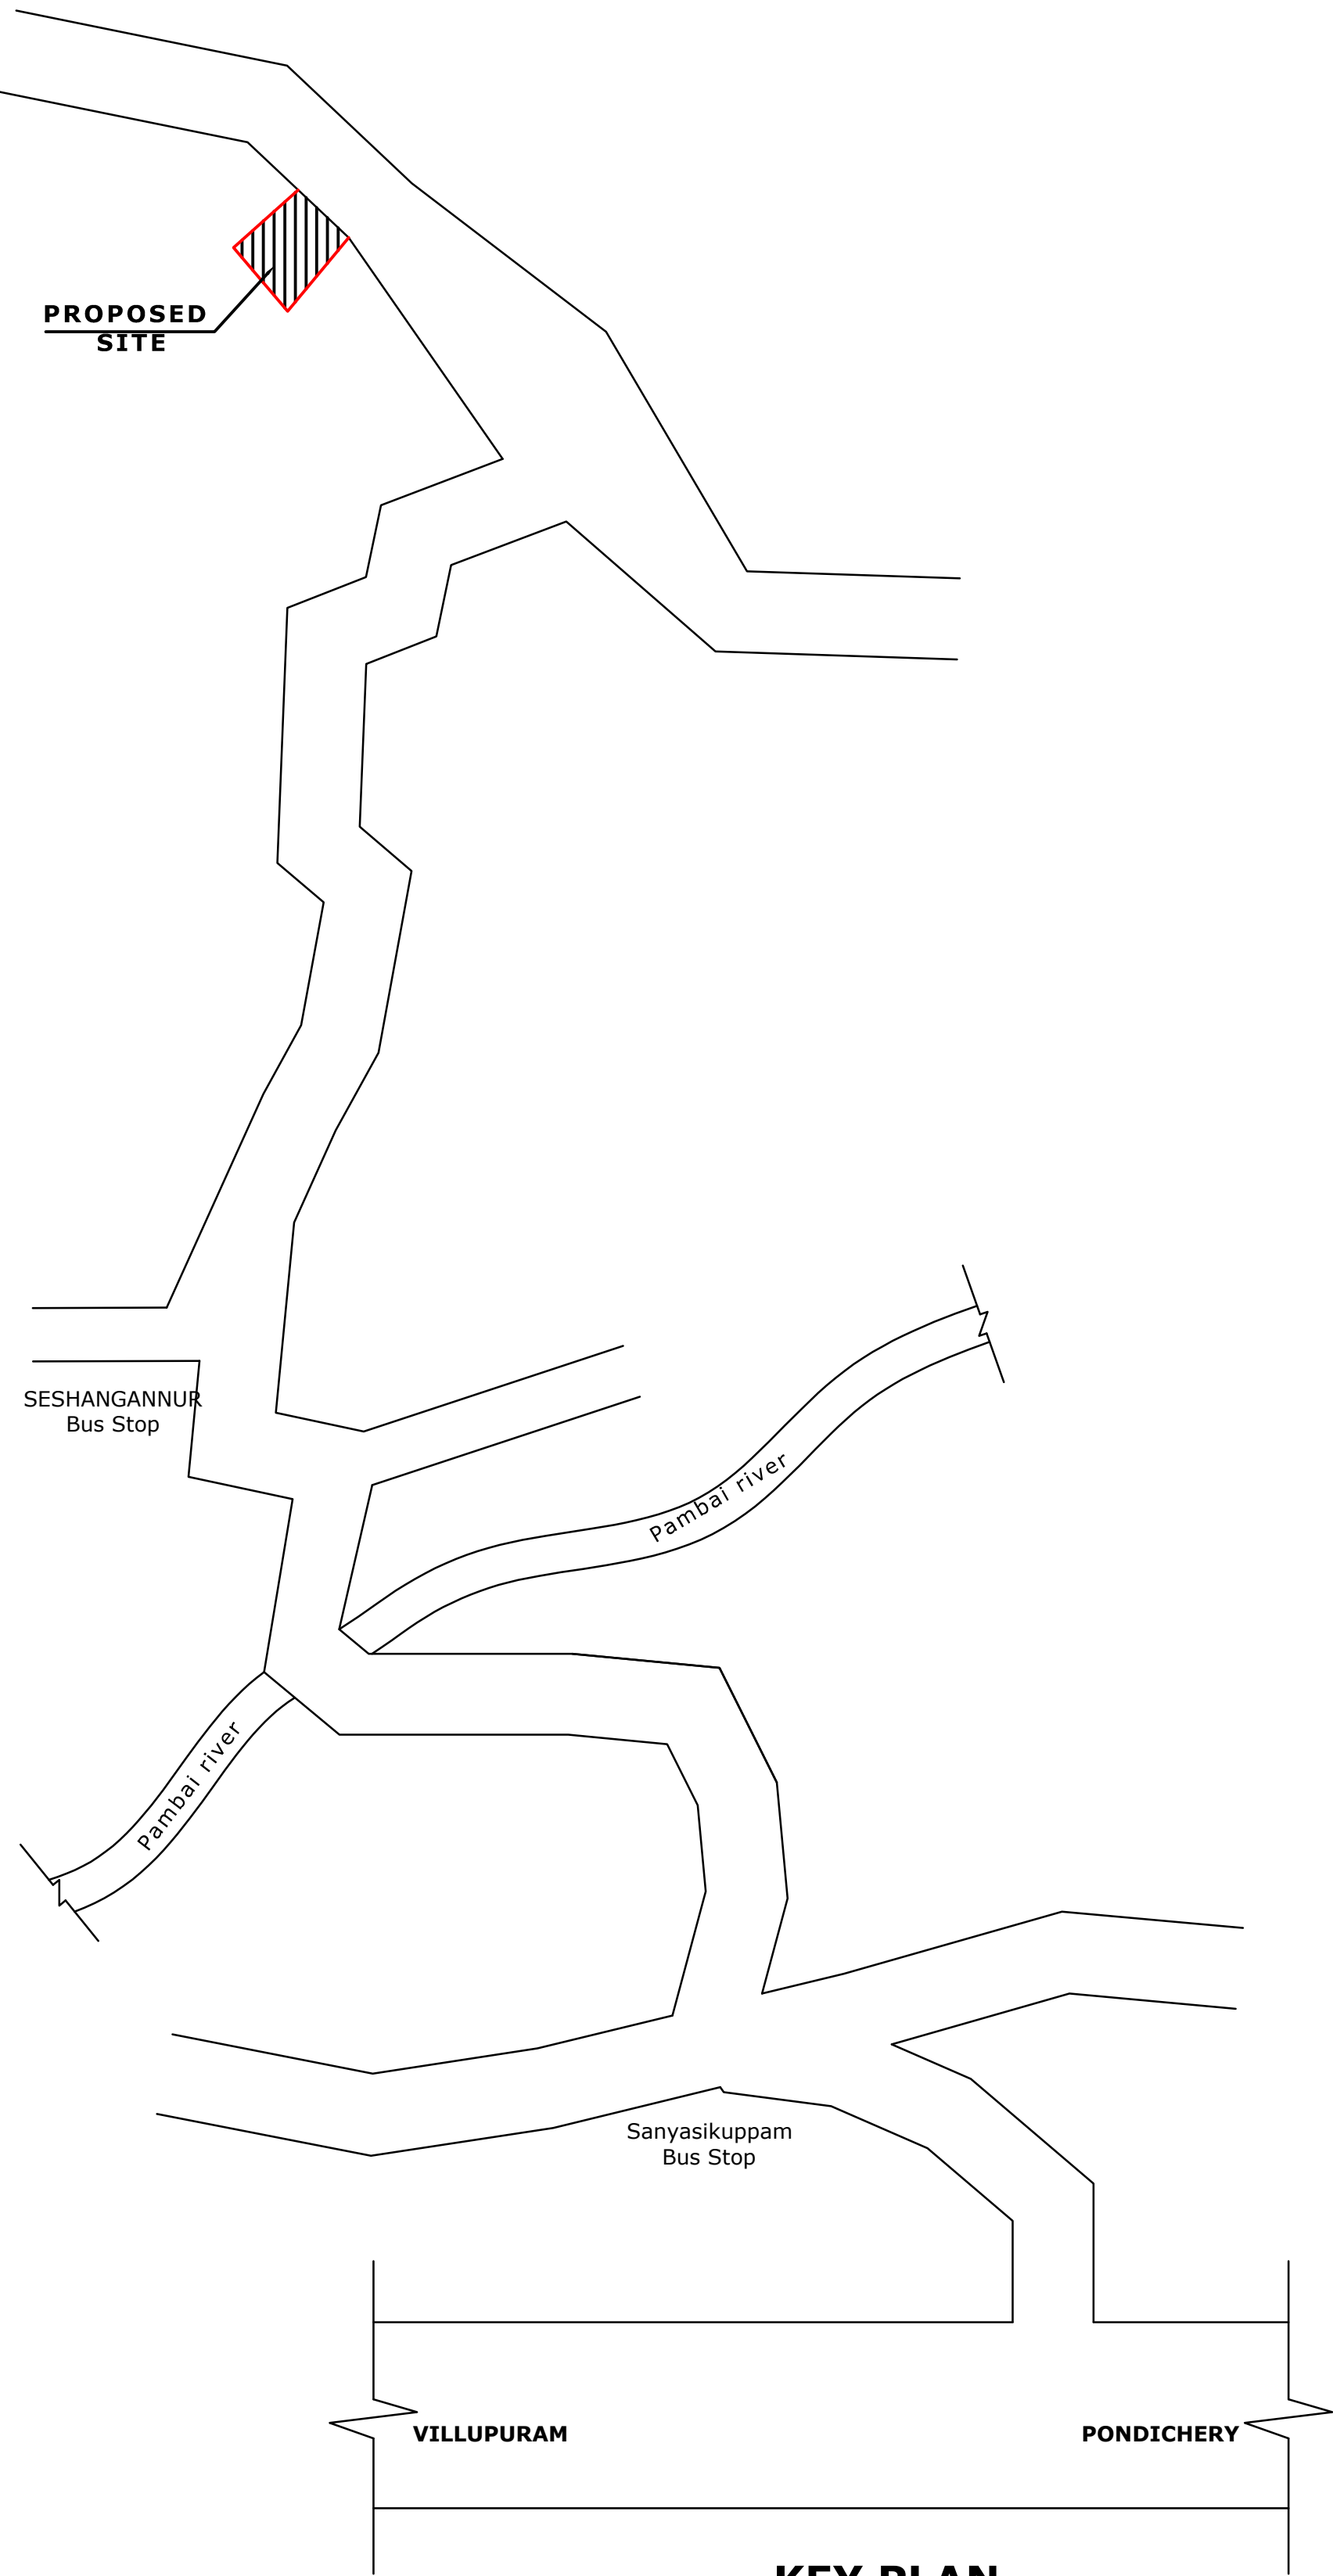

KEY PLAN
SCALE - NTS

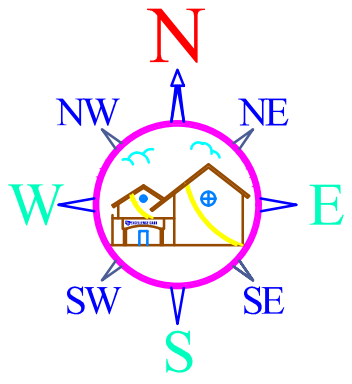

NOTE :-

Scale	1:100
Unit	Meter
Size	A1
Drn by	EXCD
Revision	R-0/30975

AREA DETAIL

AREA OF SITE

AS PER DEED	:	1416.91 Sq.m,	15246.00 Sq.ft
AS PER PATTa	:	1400.00 Sq.m,	15064.00 Sq.ft
AS PER F.M.B	:	1375.50 Sq.m,	14800.00 Sq.ft

(F.M.B IS MINIMUM VALUE OF ARE)

AREA OF BUILDING

PROPOSED SITE	:	1375.50 Sq.m,	14800.00 Sq.ft
GROUND FLOOR	:	139.00 Sq.m,	1496.50 Sq.ft
FIRST FLOOR	:	046.40 Sq.m,	0499.20 Sq.ft
TOTAL AREA	:	185.40 Sq.m,	1995.70 Sq.ft
OPEN SPACE	:	1236.50 Sq.m,	13303.50 Sq.ft

FSI

FSI : 0.13 < 1.0

PC

PC : 10.15 %

COLOR BAR

BOUNDARY	-	○
BUILDING	-	○
ROAD	-	○

APPLICANT

G.DEVARASU

LICENSED SURVEYOR

R. Saranya
Er.R.SARANYA, M.E. (Struc.)
Registered Engineer Grade-II(RE)
DTCP Reg. No: RE/GR-II/FEBRUARY-2023/065
Municipal Registered. No: 044/LS/2023/00001
26-C Vadamalai Complex, Trichy Main Road,
Villupuram - 605 602. Cell: 7708262761

AUTHORIZATIONS

