


APPLICANT:- Mr.S.KAMALESH .

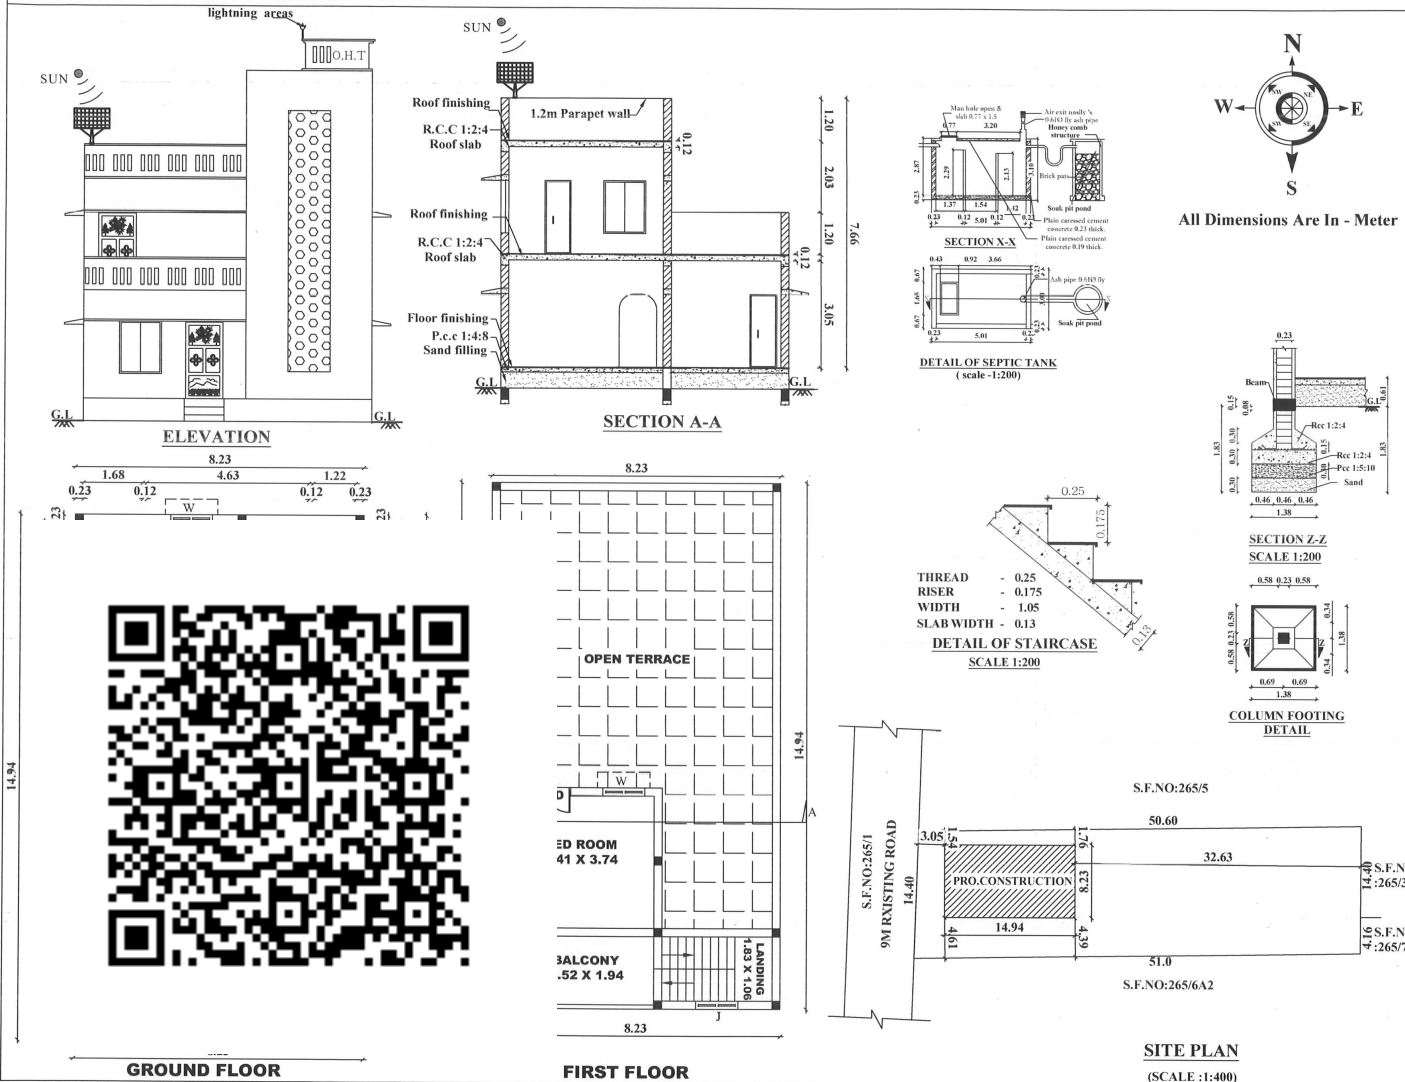

MD	-	MAIN DOOR	:	1.22 x 2.13
D	-	DOOR	:	0.91 x 2.13
D1	-	DOOR	:	0.76 x 2.13
O	-	OPEN	:	0.91 x 2.13
W	-	WINDOW	:	1.20 x 1.50
J	-	JOLLY	:	1.20 x 1.50
V	-	VENTILATION	:	0.90 x 0.60

AREA OF SITE	:	750.0Sq.m,	8073.00.Sq.ft
AREA OF GF	:	122.95Sq.m,	1323.43.Sq.ft
AREA OF FF	:	38.20Sq.m,	411.18.Sq.ft

PC	PC = 16.39%	FSI	FSI = 0.214
-----------	-------------	------------	-------------

Foundation:stone jelly 40mm in c.m 1:5:10
brick work:using first class country bricks in c.m 1:6 mix
plastering:12mm tk. in cm 1:3&1:4 mix for ceiling and
brick work flooring:10cm tk. in 40mm bg jelly in cm
1:5:10&top finish in tiles r.c.c:1:2:4 mix using 20mm
jelly&m.s reinforcements, for lintel beam and roof etc

BOUNDARY	-	
PRO. BUILDING	-	
ROAD	-	

J. Smith

Er. P. SURESH KUMAR, B.Tech., Civil,
Registered Engineer Grade - II (RE)
DTCR Reg. No:RE/GR-II/VD/MAY-2023/059
(Under TNCDB Rules), VILLUPURAM.
Pin Code-605 602. Cell: 99447 55153
