
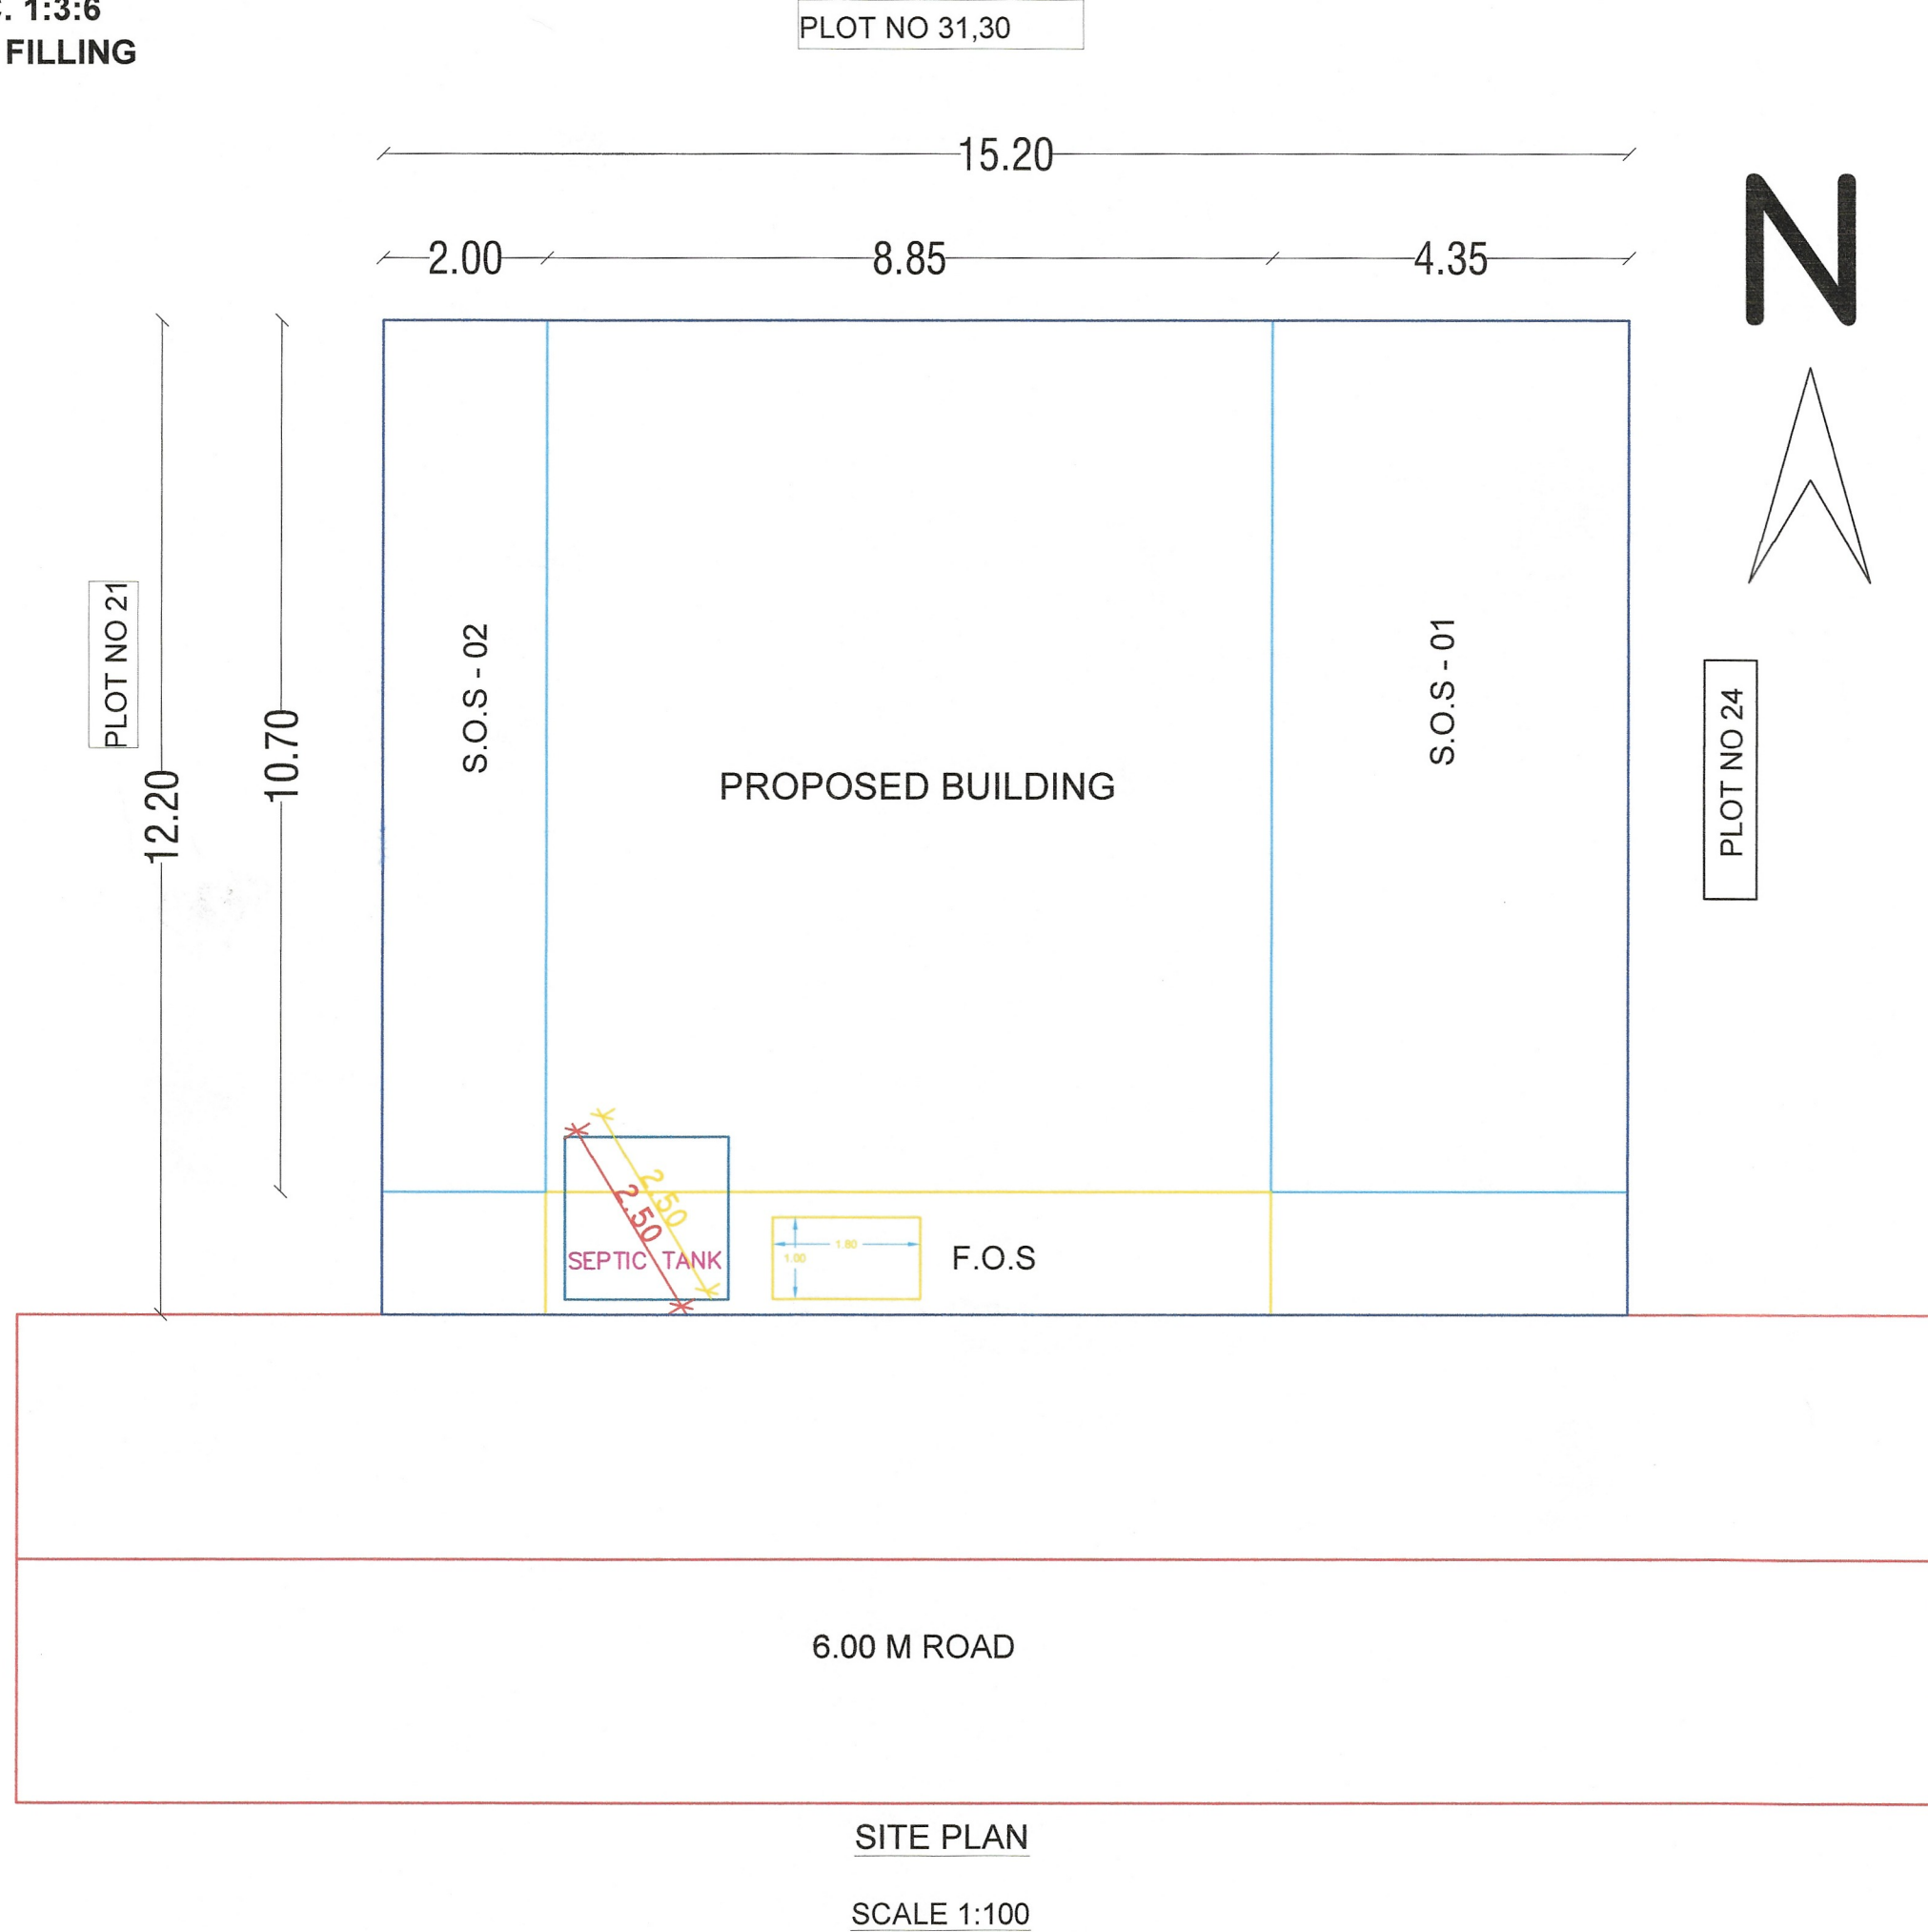
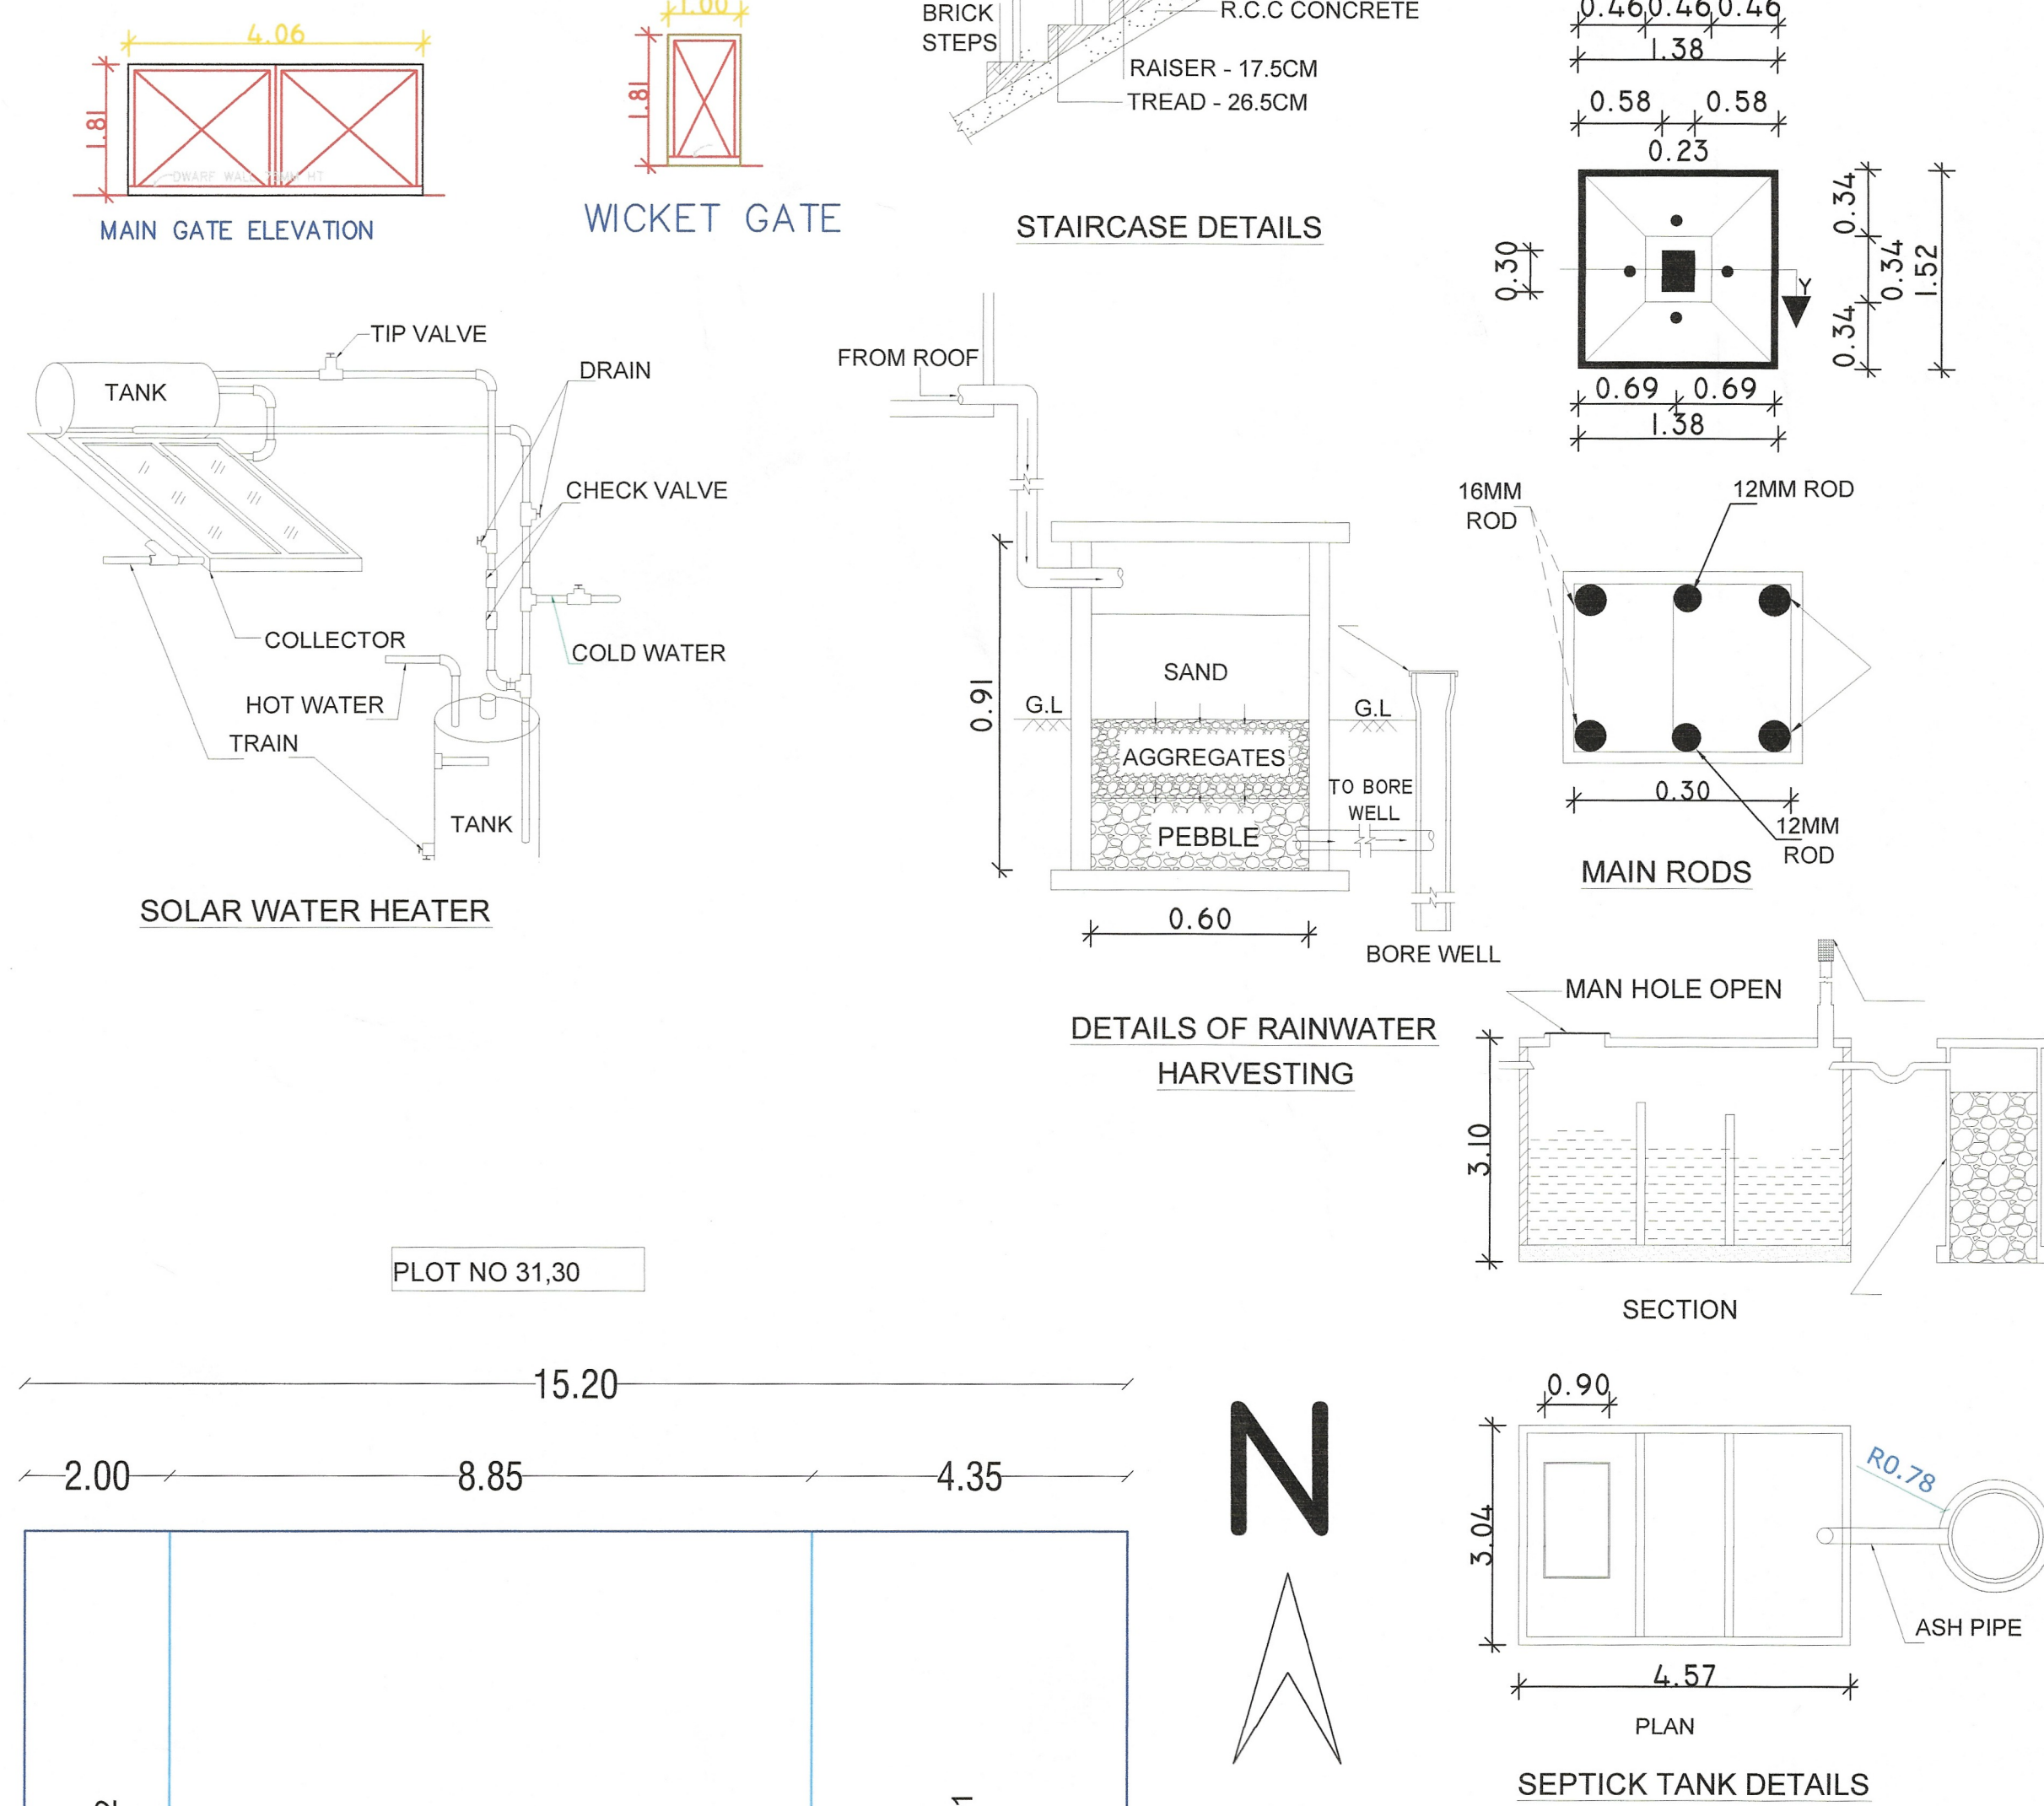


PLAN SHOWING THE PROPOSED CONSTRUCTION OF A GROUND RCC ROOF RESIDENTIAL BUILDING IN S.NO. 182,
SUB DIVISION NO. 182/3, PLOT NO. 22 & 23, ANNAI ABIPUNNISA NAGAR, KUPPAM VILLAGE & PANCHAYAT, KANAI
PANCHAYAT UNION, VILLUPURAM TK & DT.

APPLICANT : MRS.S. MANJULA, W/O. MR. SUBRAMANI.

ALL DIMENSION ARE IN METERS
SCALE 1:100.

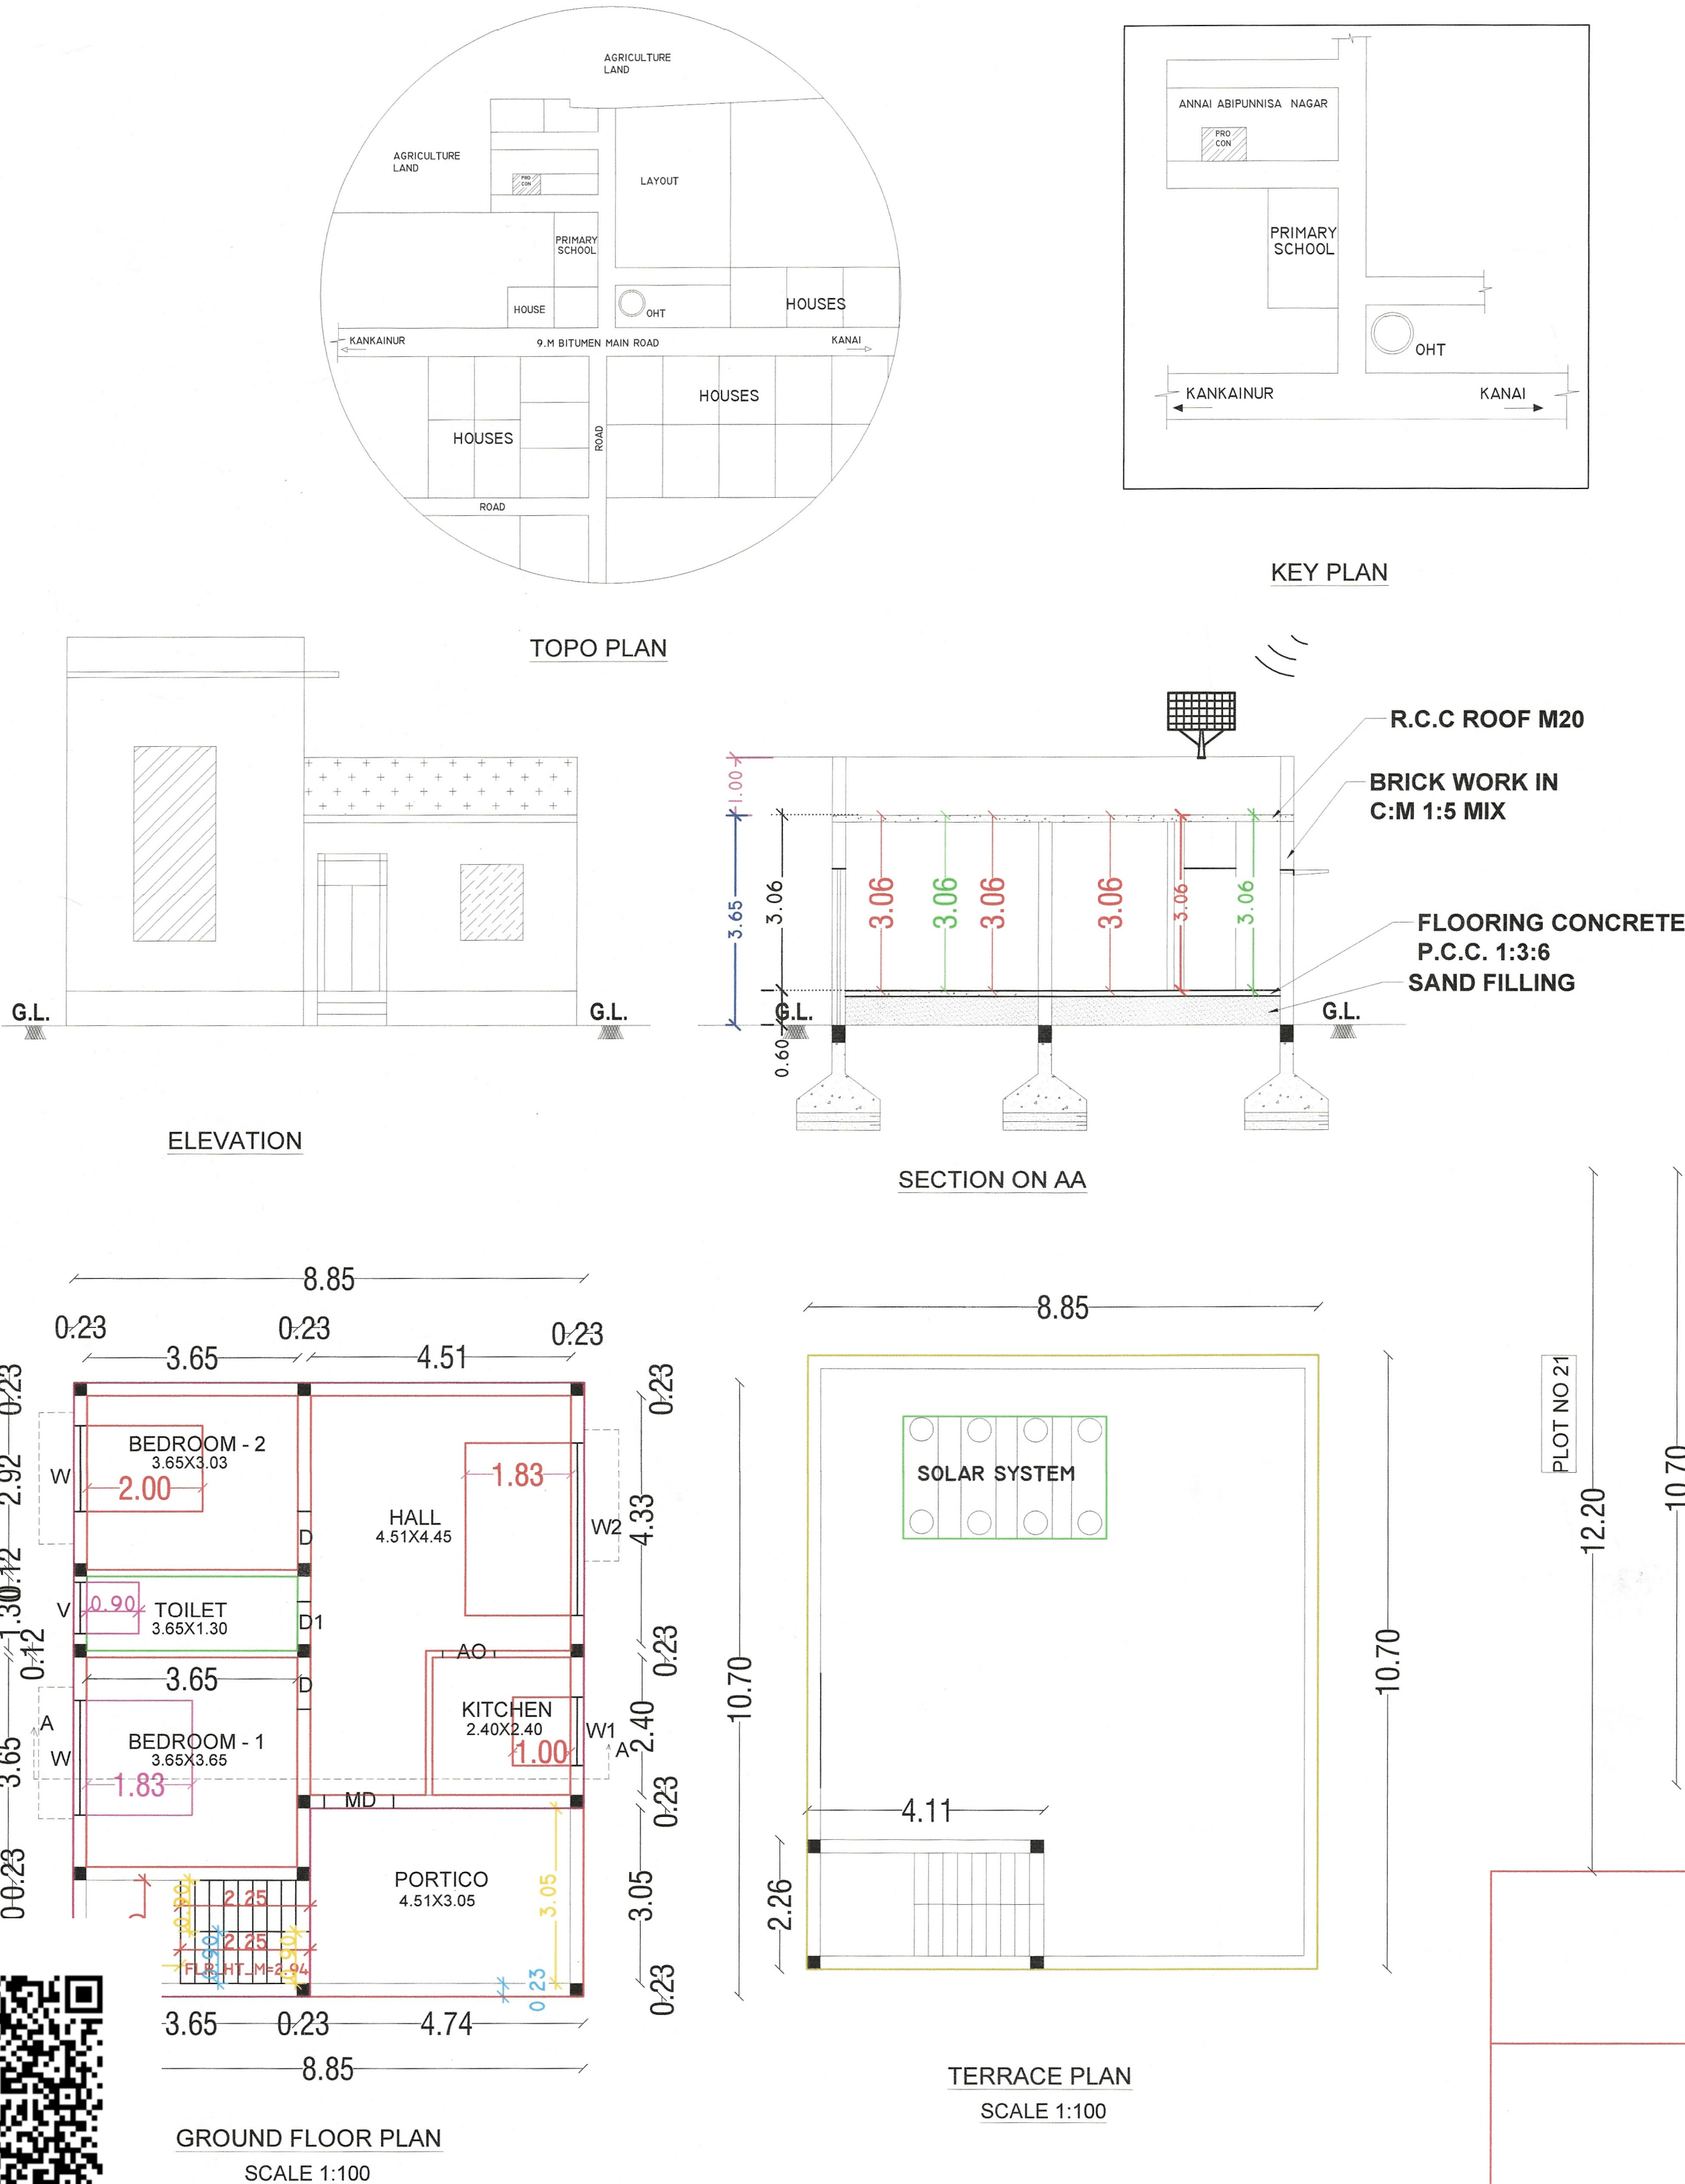

AREA DETAILS		
AREA OF SITE (AS PER DOCUMENT)	: 185.806 SQ.M,	2000.00 SQ.FT
AREA OF SITE	: 185.44 SQ.M,	1966.07 SQ.FT
AREA OF SITE (AS PER PATTA)	: 186.00 SQ.M,	2002.10 SQ.FT
PRO. AREA OF GROUND FLOOR	: 94.69 SQ.M,	1019.29 SQ.FT
PRO. TOTAL FLOOR AREA	: 94.69 SQ.M,	1019.29 SQ.FT

SCALE 1:100	P C : 50.91
UNITS : METER	F S I : 0.509

SPECIFICATION

RCC PILLAR FOR FOUNDATION 1:1.5:3MIX,
FOOTING & BASEMENT BRICK WORK IN C:M1:6MIX,
SUPERSTRUCTURE BRICK WORK IN C:M1:6MIX,
SUPERSTRUCTURE PLASTERING IN C:M1:3MIX,
RCCPILLAR OF SIZE 0.23X0.23M,0.23X0.30M,
ROOFING WITH RCCROOF 1:1.5:3MIX,
ROOFING & FLOORING IN C:M 1:3MIX,
ALL JOINERY WORK IN COUNTRY WOOD,
WHITEWASHING&COLOUR WASHING TWO COATS,

REFERENCE			
MD	- MAIN DOOR	-	1.2X2.13
D	- DOOR	-	0.90X2.13
D1	- DOOR	-	0.76X2.13
W	- WINDOW	-	1.83X1.83
W1	- WINDOW	-	1.50X1.83
KW	- WINDOW	-	1.83X1.00
V	- VENTILATOR	-	0.90X0.61

S. Manjula

OWNER

Er. S. Loganathan, B.E., MISTE.,
Regd. Engineer, Grade-I,
DTCP Reg. No. RE/Gr.I/VR/2019/014
Municipal Reg. No. 044/LS/2019/00009
No: 680, Palanivel Nagar,
Poonthottam, VILLUPURAM-605602.
Cell: 94431 59132, ssloganathan.05@gmail.com

REGISTER ENGINEER