



PLAN SHOWING THE PROPOSED CONSTRUCTION OF R.C.C TERRACED ROOF GROUND FLOOR
RESIDENTIAL BUILDING IN S.F.NO : 77/1B2, PATTA NO : 1159, PLOT NO : 39, "**ROJA NAGAR**"
PANAYAPURAM VILLAGE & PANCHAYAT, VIKRAVANDI UNION, VIKRAVANDI TALUK, VILLUPURAM
DISTRICT.


APPLICANT : Mrs.B.MOHANAPRIYA., W/O Mr.BASKAR.

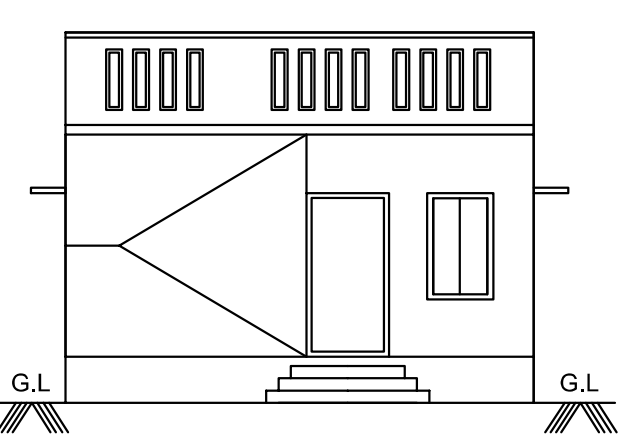



FRONT ELEVATION

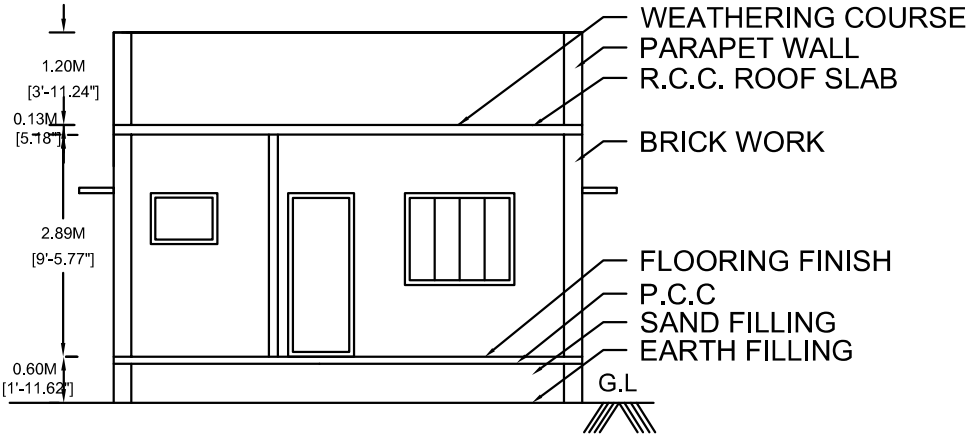

SECTION ON A-A

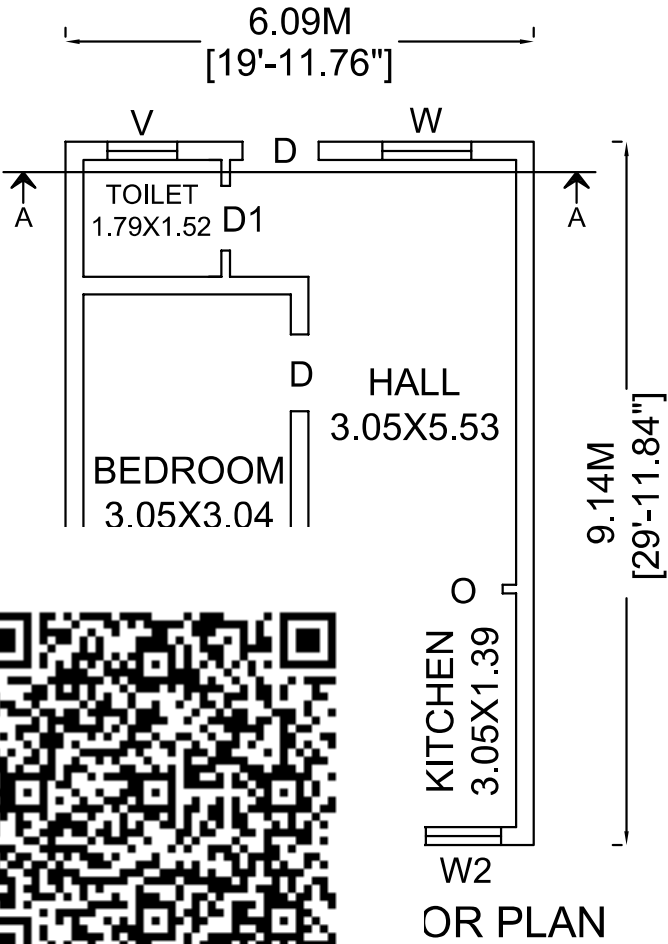

OR PLAN

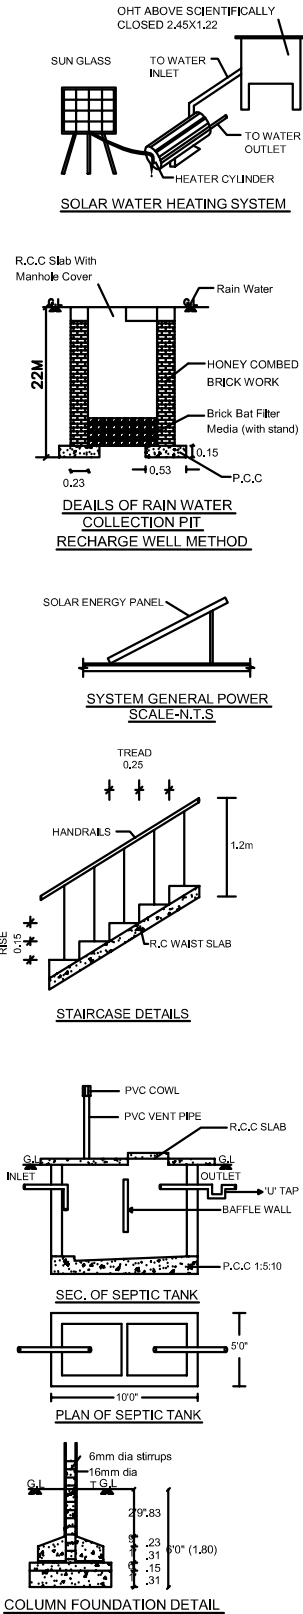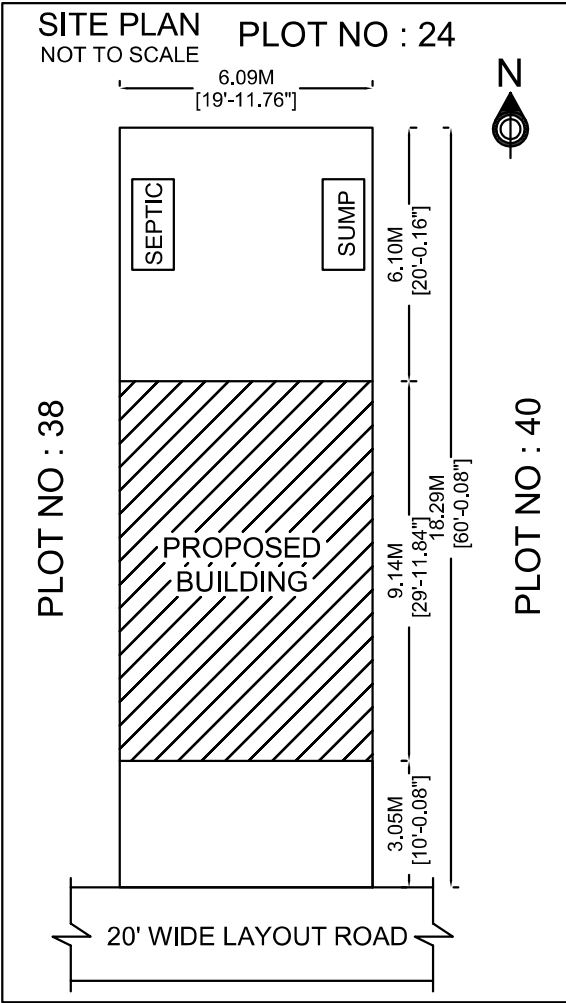

AREA DETAILS:

DESCRIPTION	SQ.FT	SQ.M
AS PER DOC	1200.00	111.48
AS AT SITE	1200.00	111.48
FMB OR PLR	1200.00	111.48
GROUND FLOOR	600.00	55.74
OPEN SPACE	600.00	55.74

JOINERY DETAILS:

DESCRIPTION	FEET	METER
MAIN DOOR MD	3'6"X7'0"	1.07X2.13
DOOR D	3'3"X7'0"	1.00X2.13
DOOR D1	2'6"X7'0"	0.76X2.13
OPEN O	3'0"X7'0"	0.91X2.13
WINDOW W	4'0"X4'6"	1.22X1.37
WINDOW W1	3'0"X3'3"	0.91X1.00
VENTILATER V	3'0"X2'6"	0.91X0.76

COLOR INDEX :

SITE BOUNDARY SHOWN IN	
PRO.BUILDING SHOWN IN	
ROAD SHOWN IN	

ALL DIMENSIONS ARE IN "METER"

APPLICANT : Mrs.B.MOHANAPRIYA.

REGISTERED ENGINEER :

Er.S.Senthilkumar (BE Civil),
Registered Engineer Grade - II(SWP),
5/554, Nadukaradu, Nattamangalam,
Amanikondalampatti Panchayat,
Panamarathupatti Union,
Salem - 636010. Cell : 8056356469

OFFICE USE :