



PLAN SHOWING THE PROPOSED CONSTRUCTION OF G+1 COMMERCIAL CONSTRUCTION
AT SURVEY NO.87/7A2C, PATTA NO.1271,IN PONPATHI VILLAGE,GINGEE TALUK, VILLUPURAM DISTRICT.


APPLICANT'S NAME: Mr.ABUBAKKAR & Mr.ABBAS .

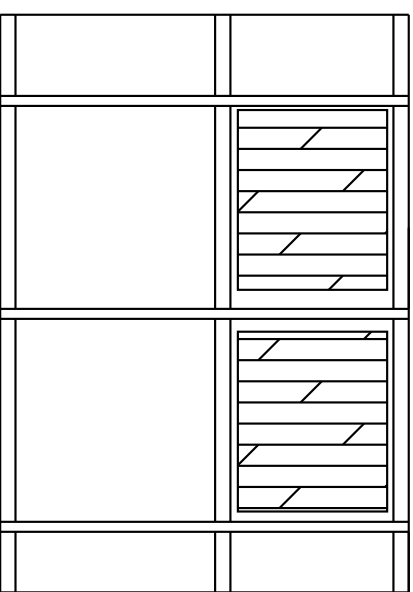

ELEVATION

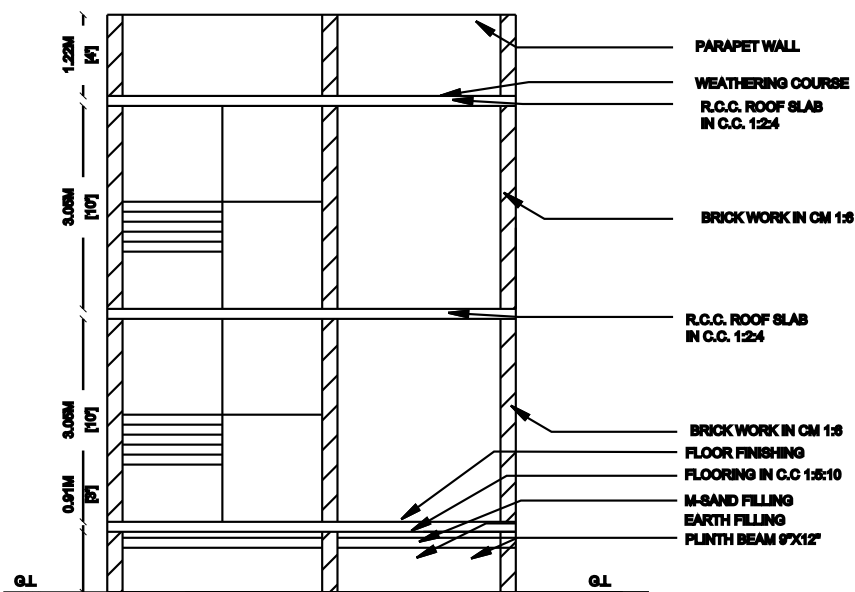


SECTION ON A-A


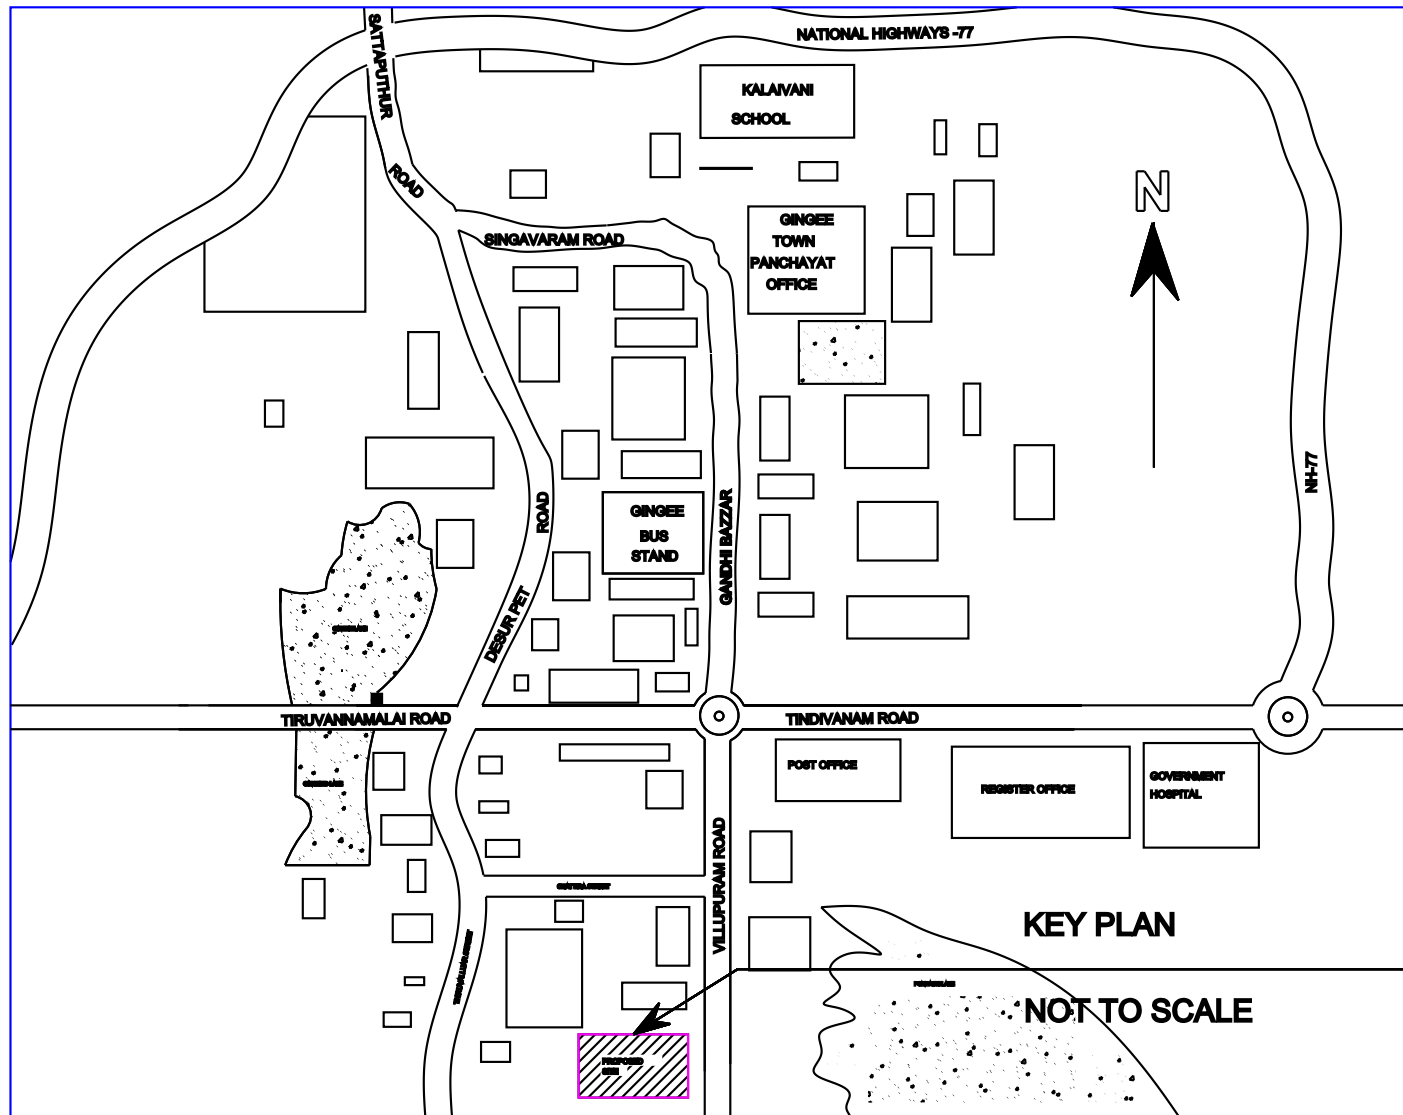


KEY PLAN
NOT TO SCALE


PROPOSED
SITE

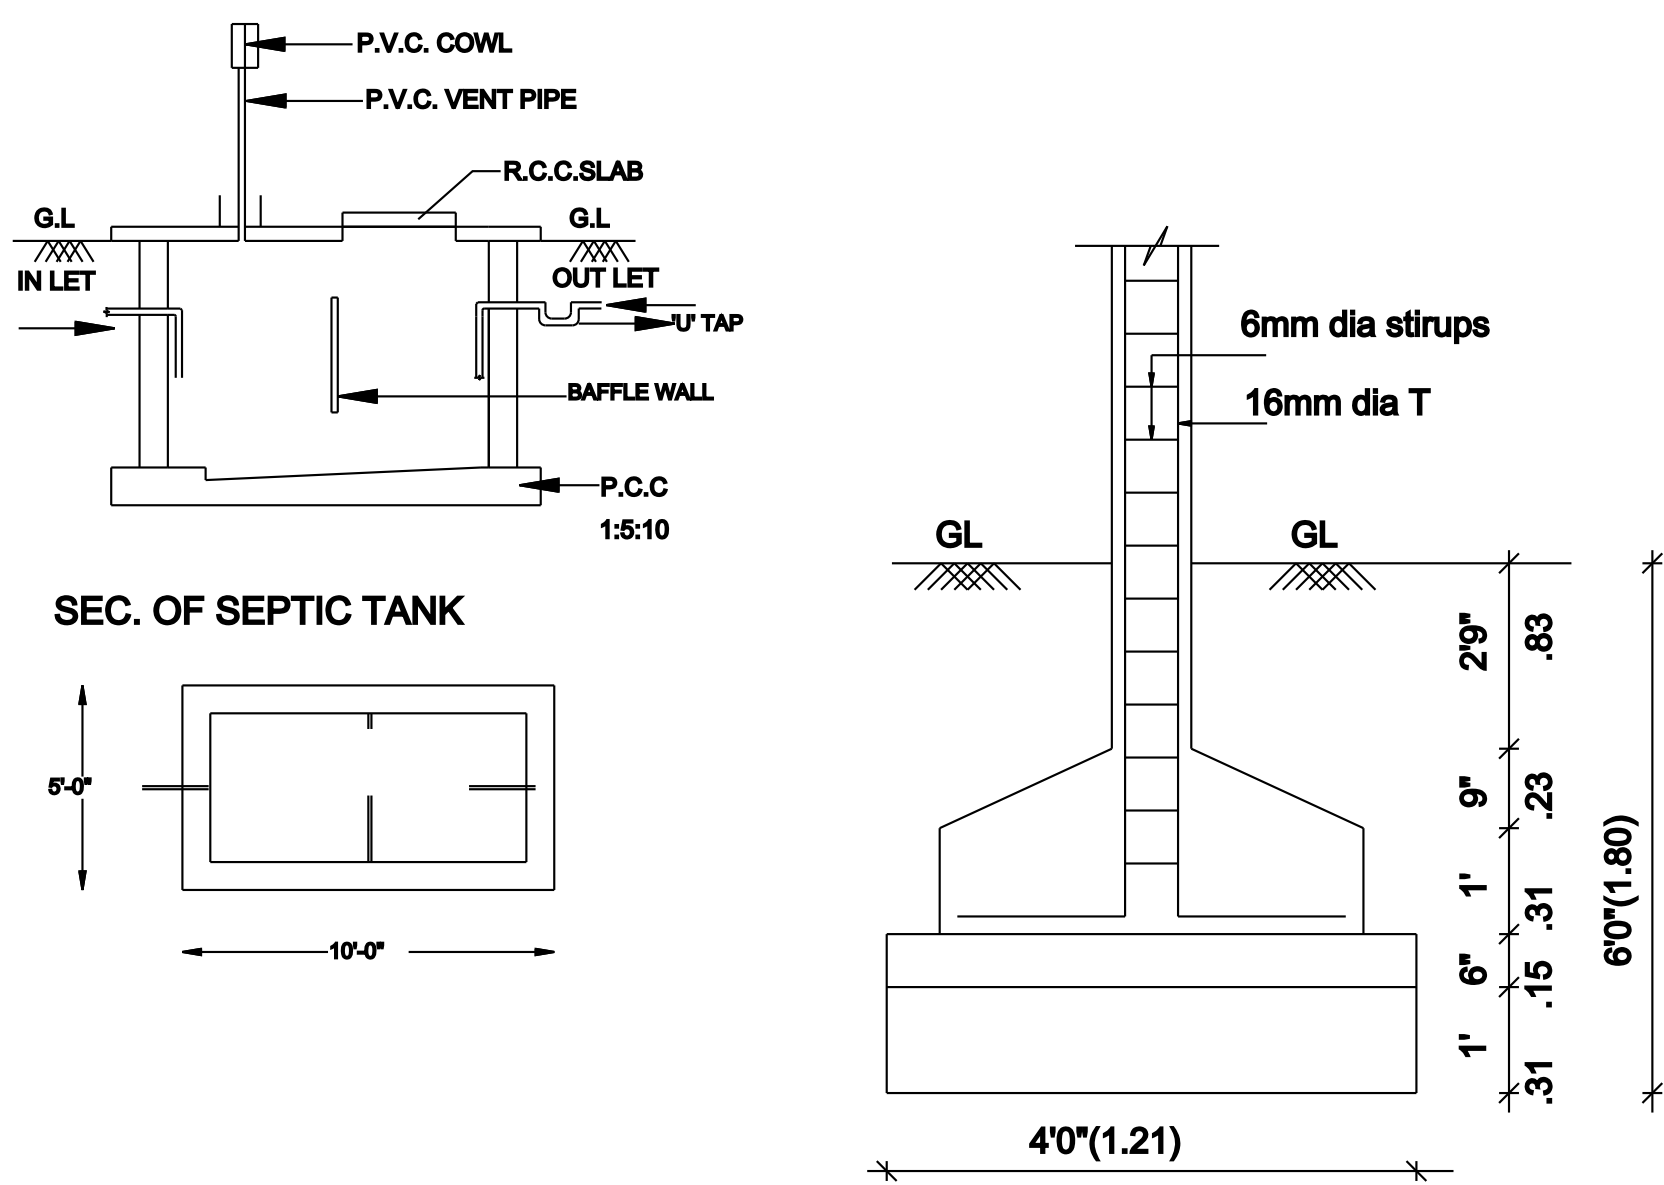





COLUMN FOUNDATION DETAIL
SCALE (1:50)

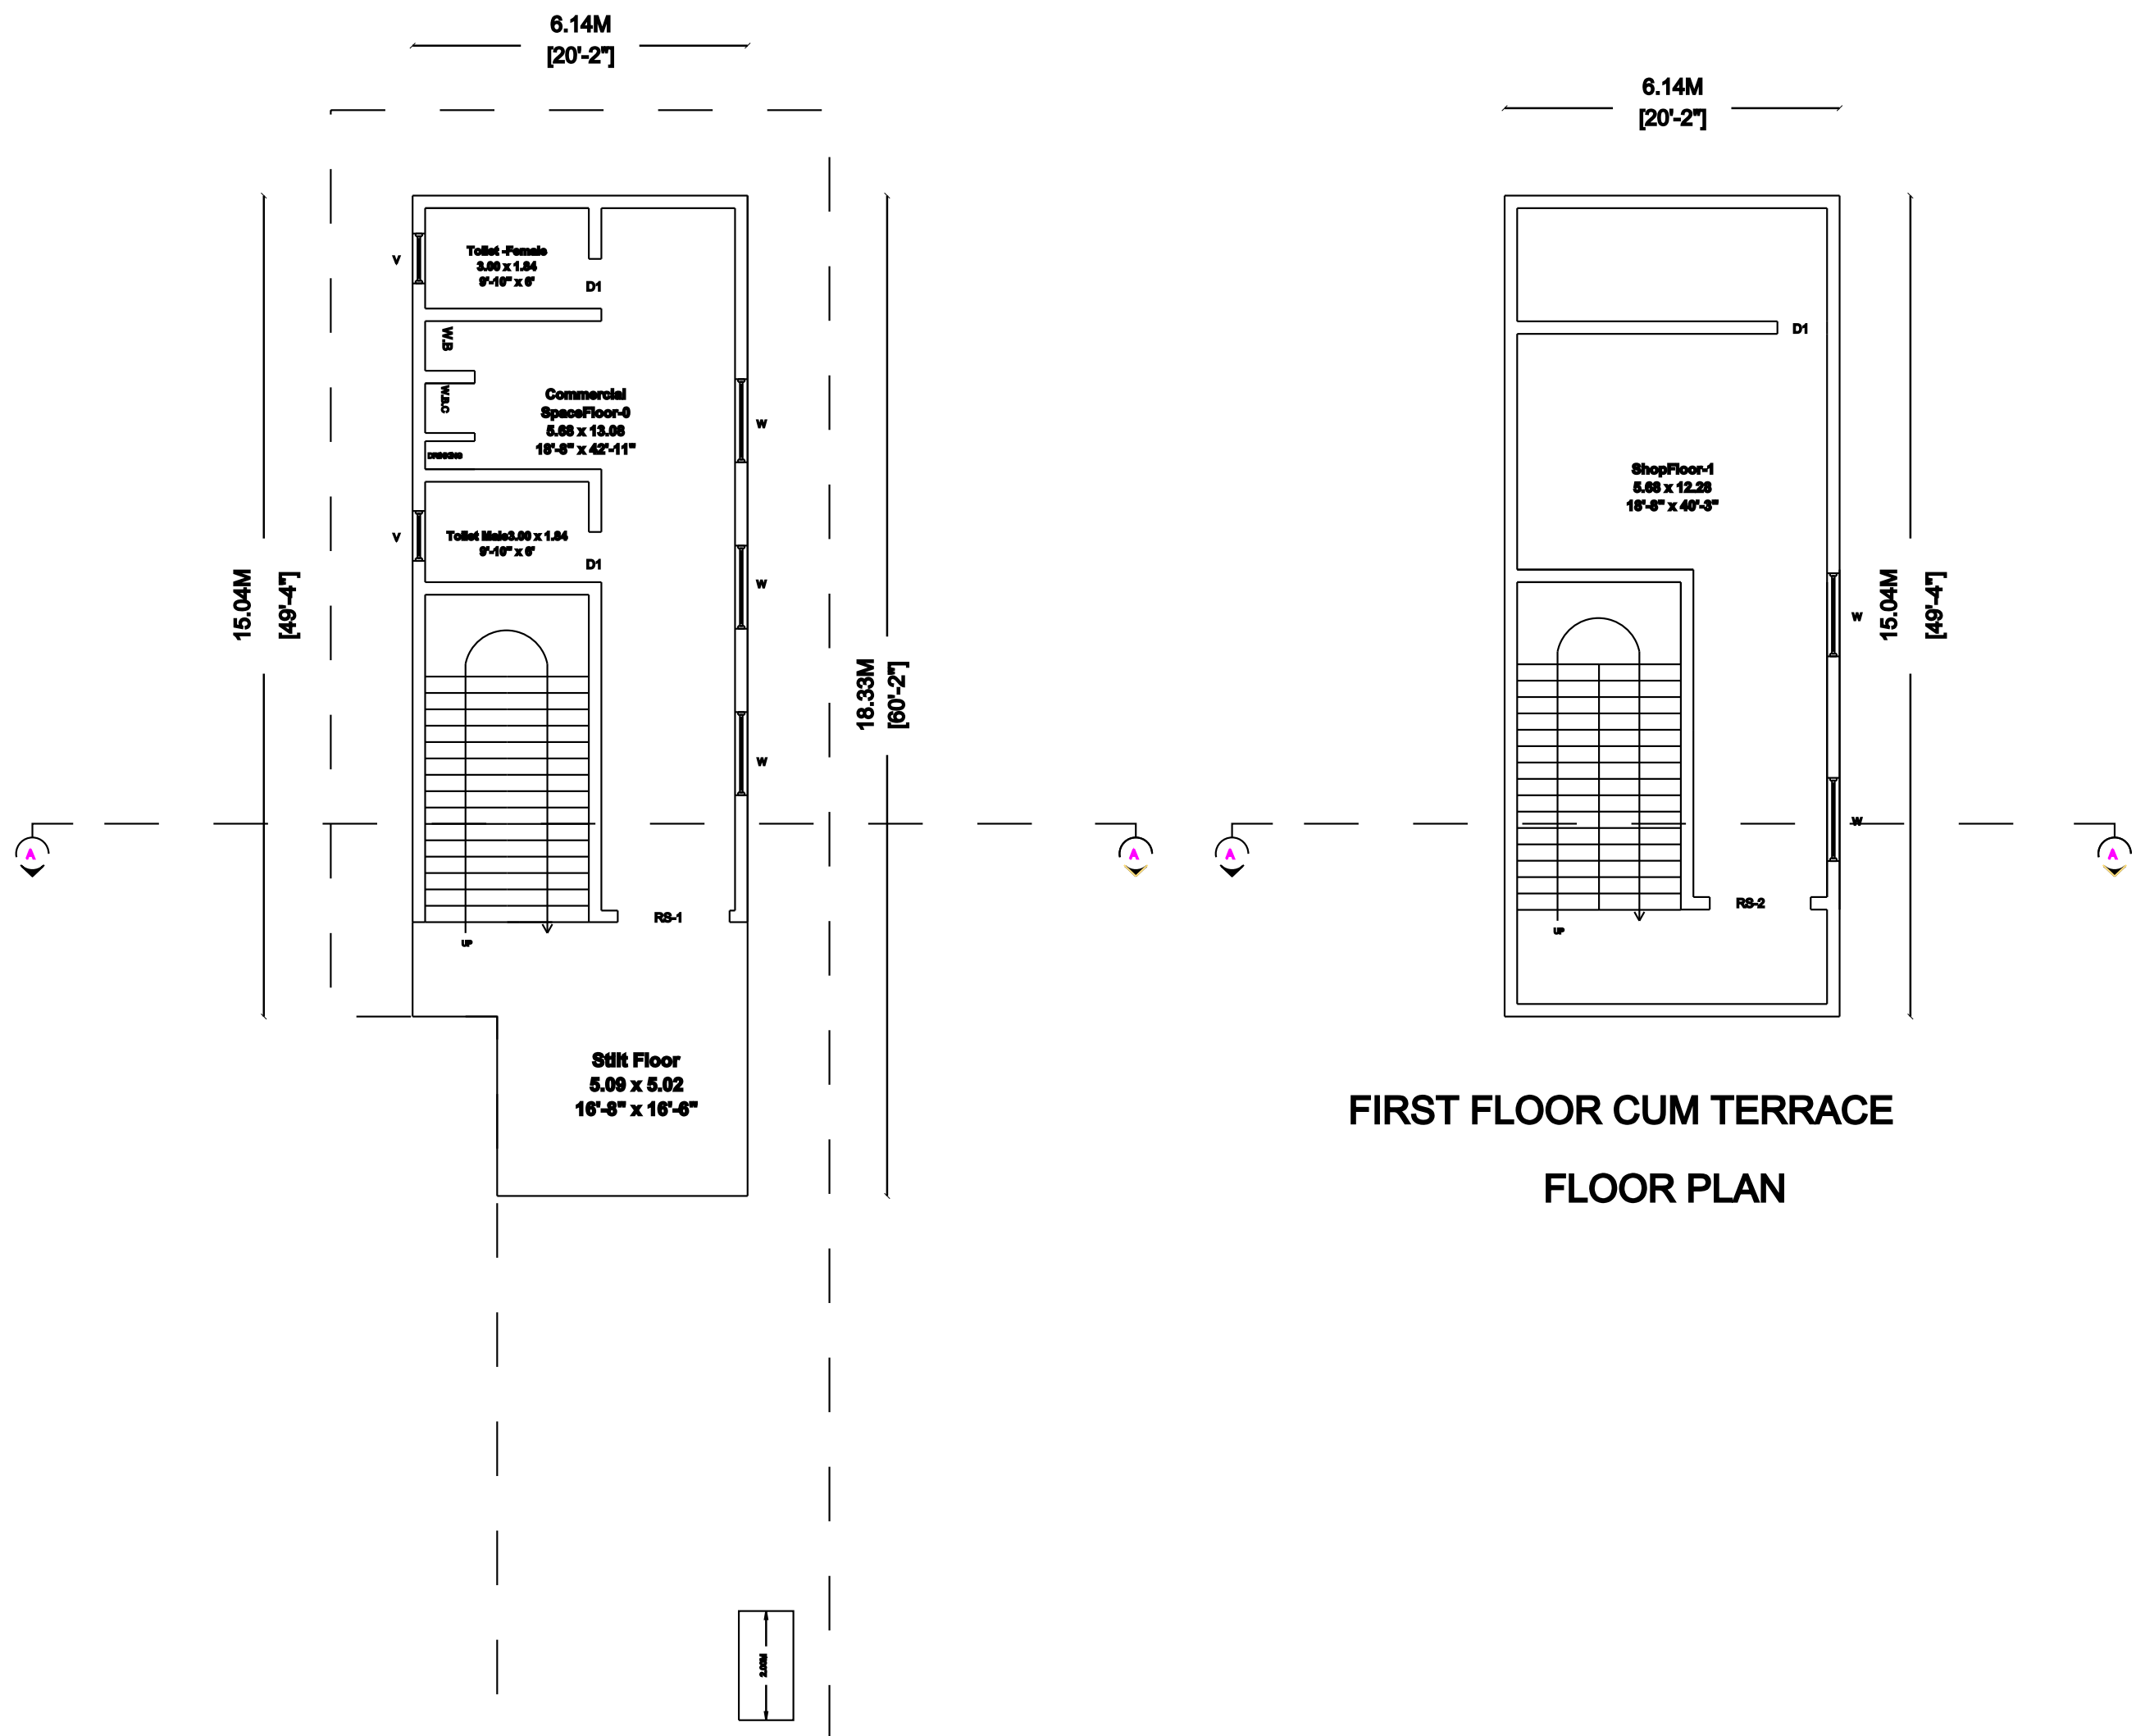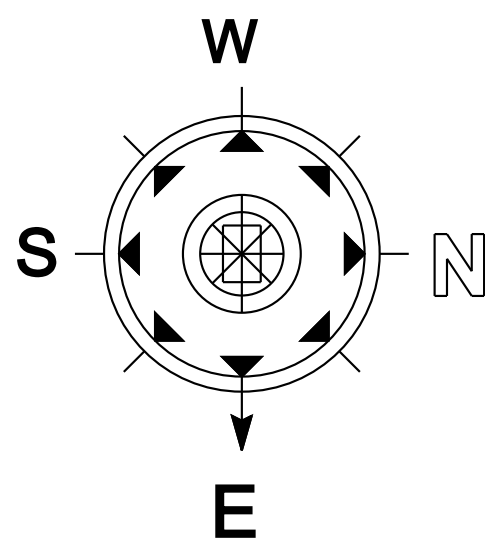


FIRST FLOOR CUM TERRACE
FLOOR PLAN

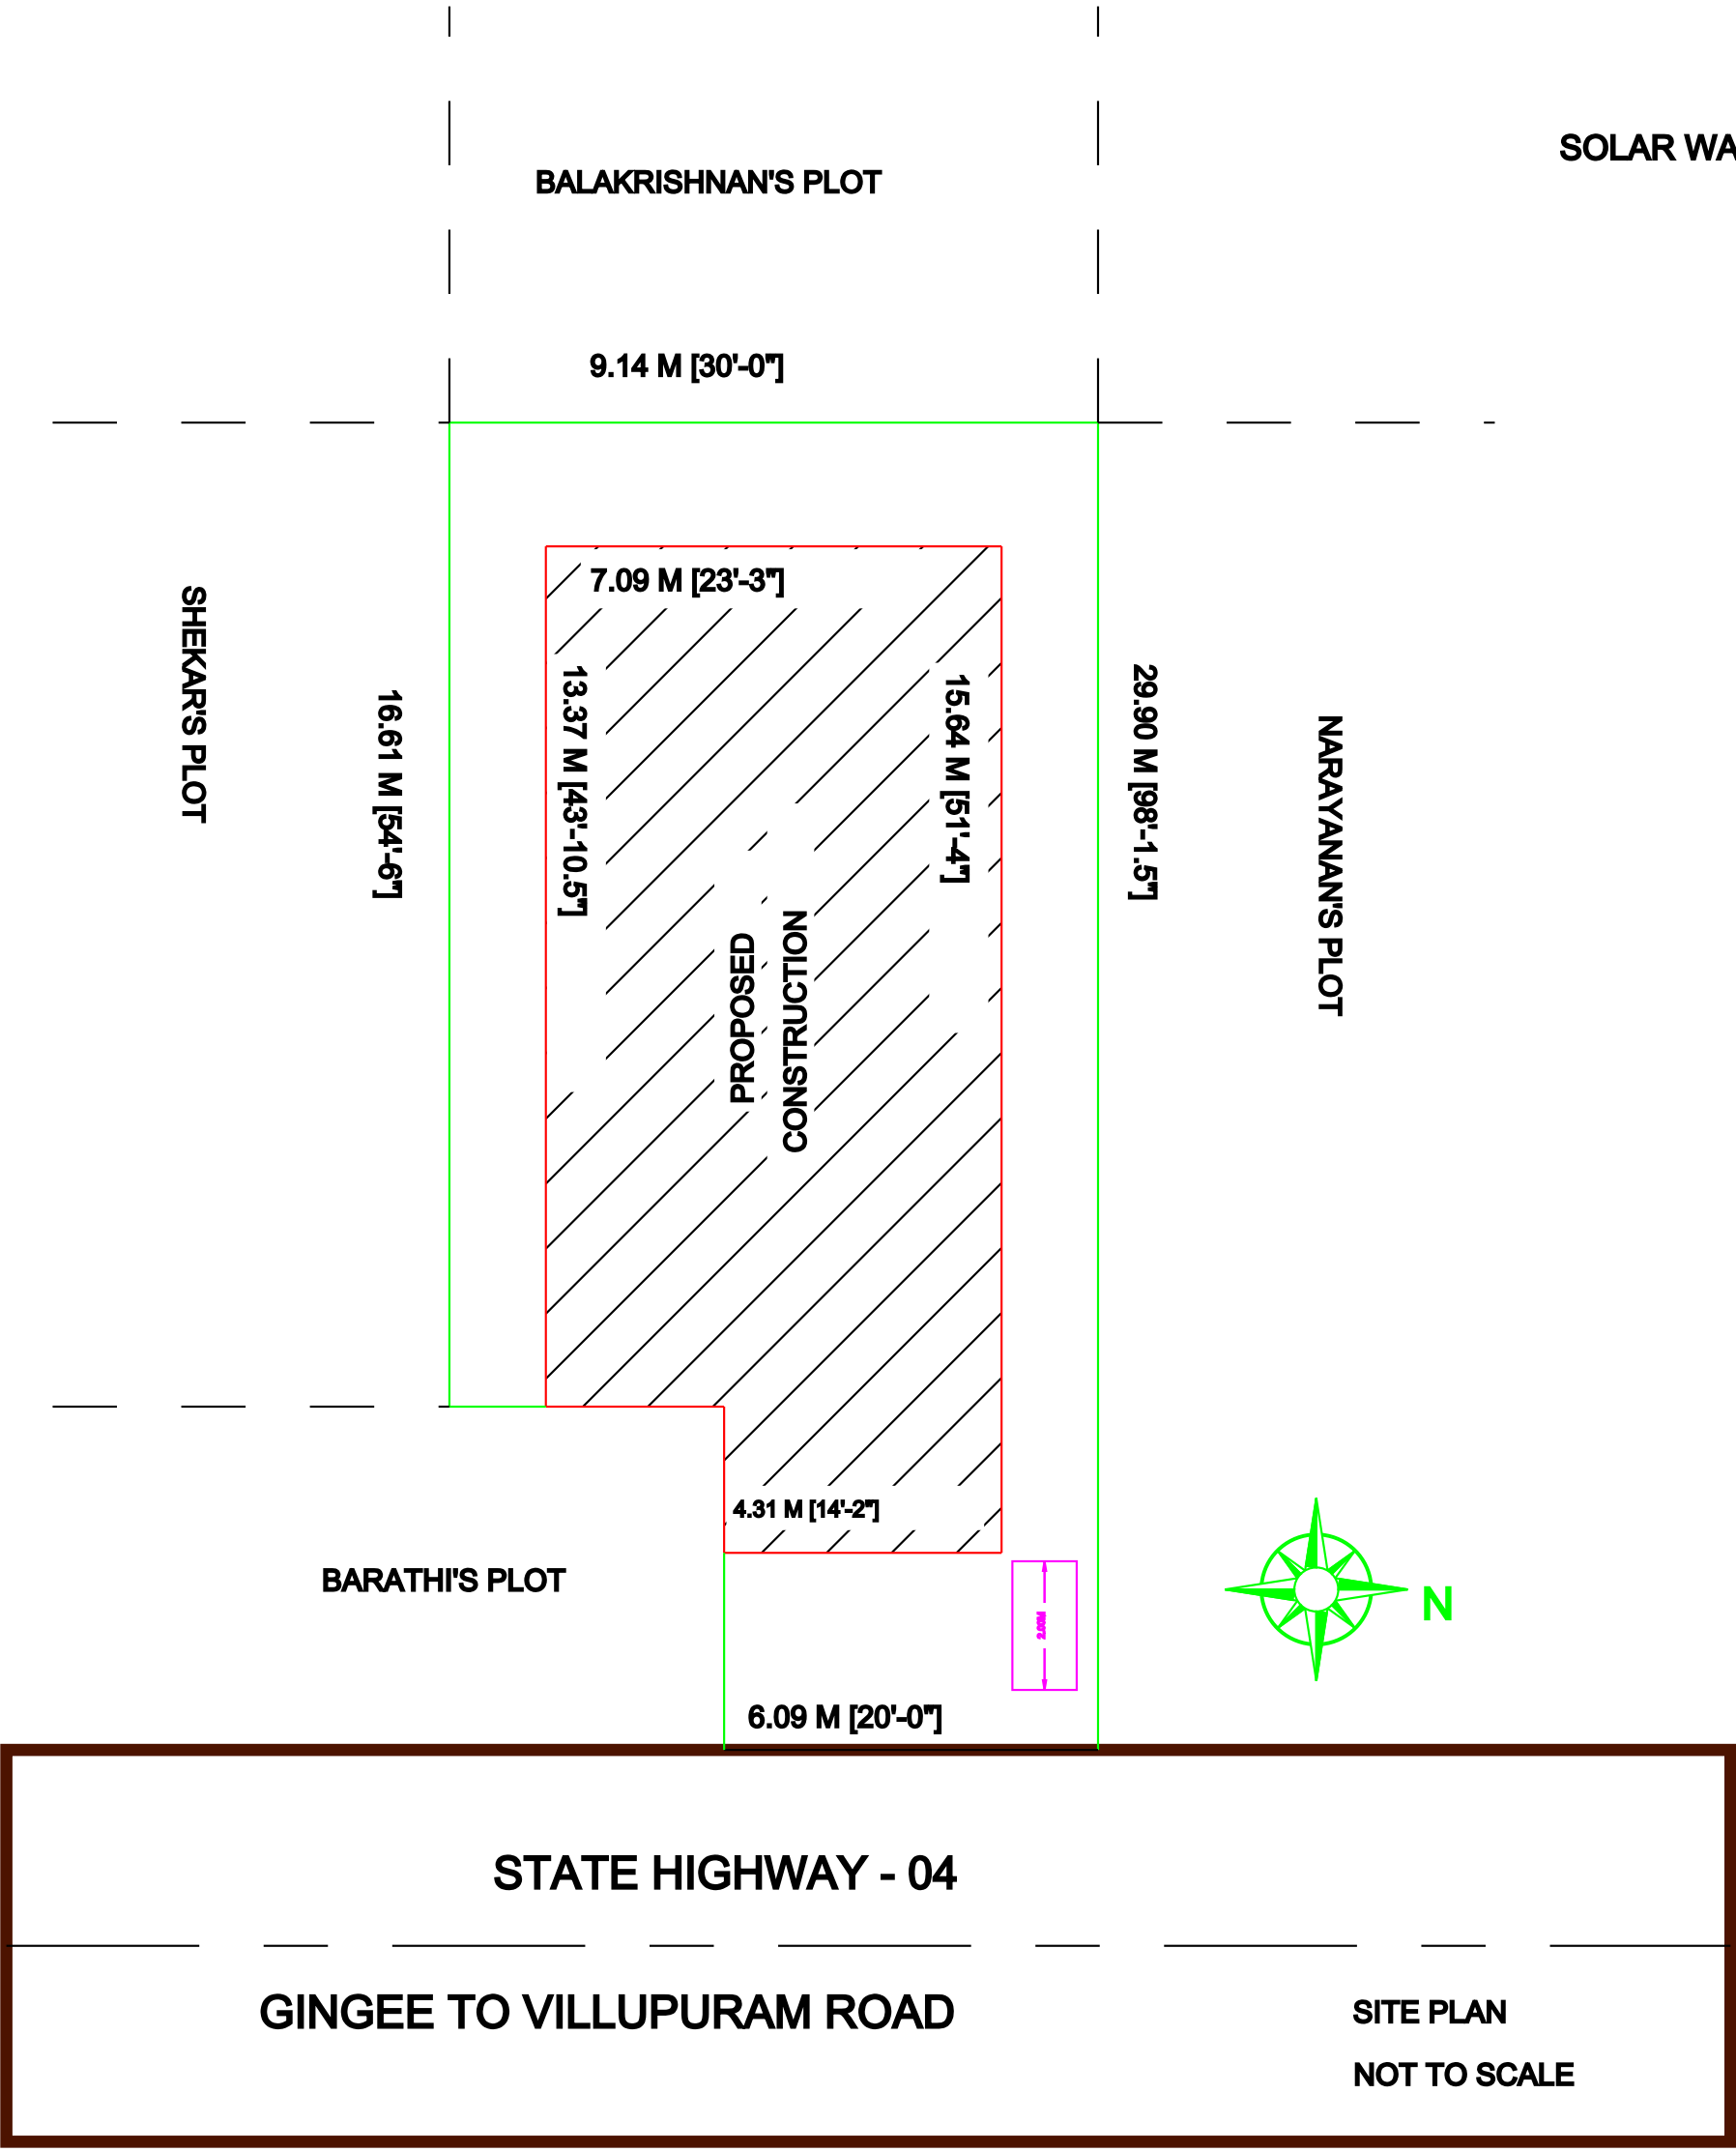

STATE HIGHWAY - 04
GINGEE TO VILLUPURAM ROAD
SITE PLAN
NOT TO SCALE

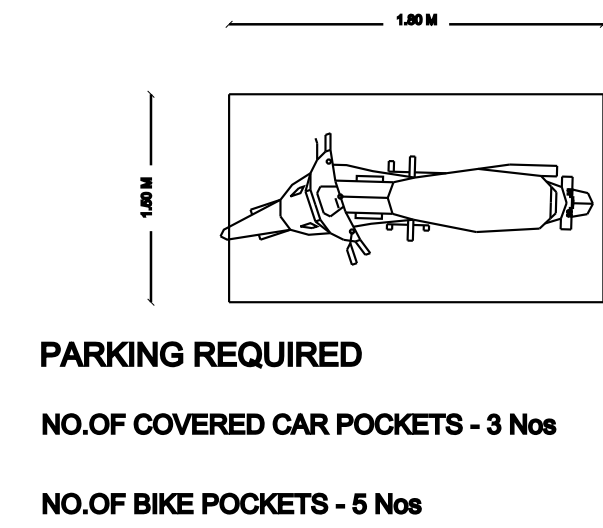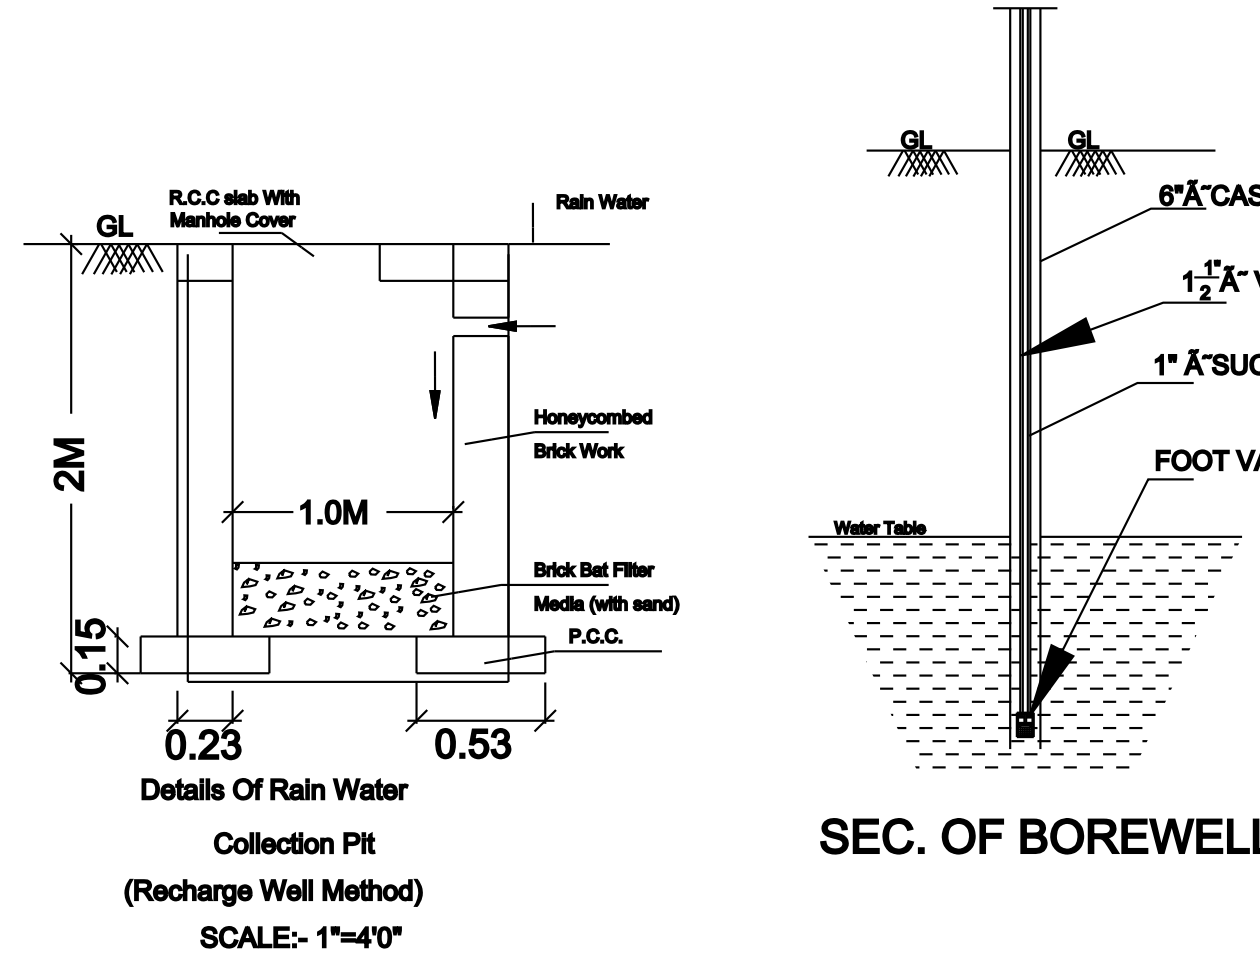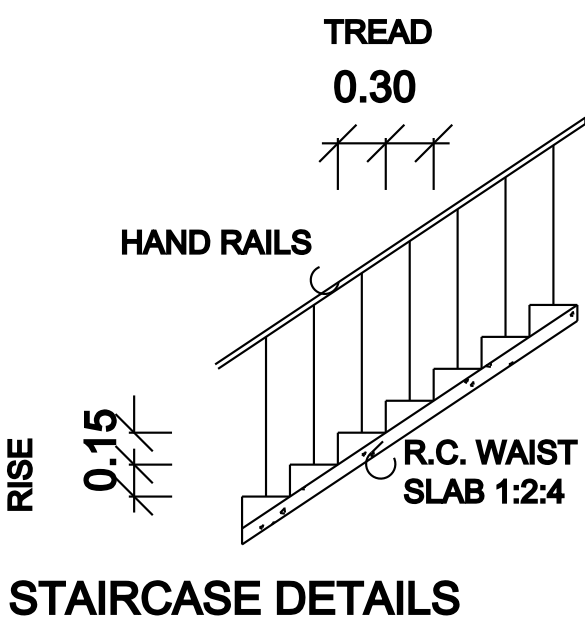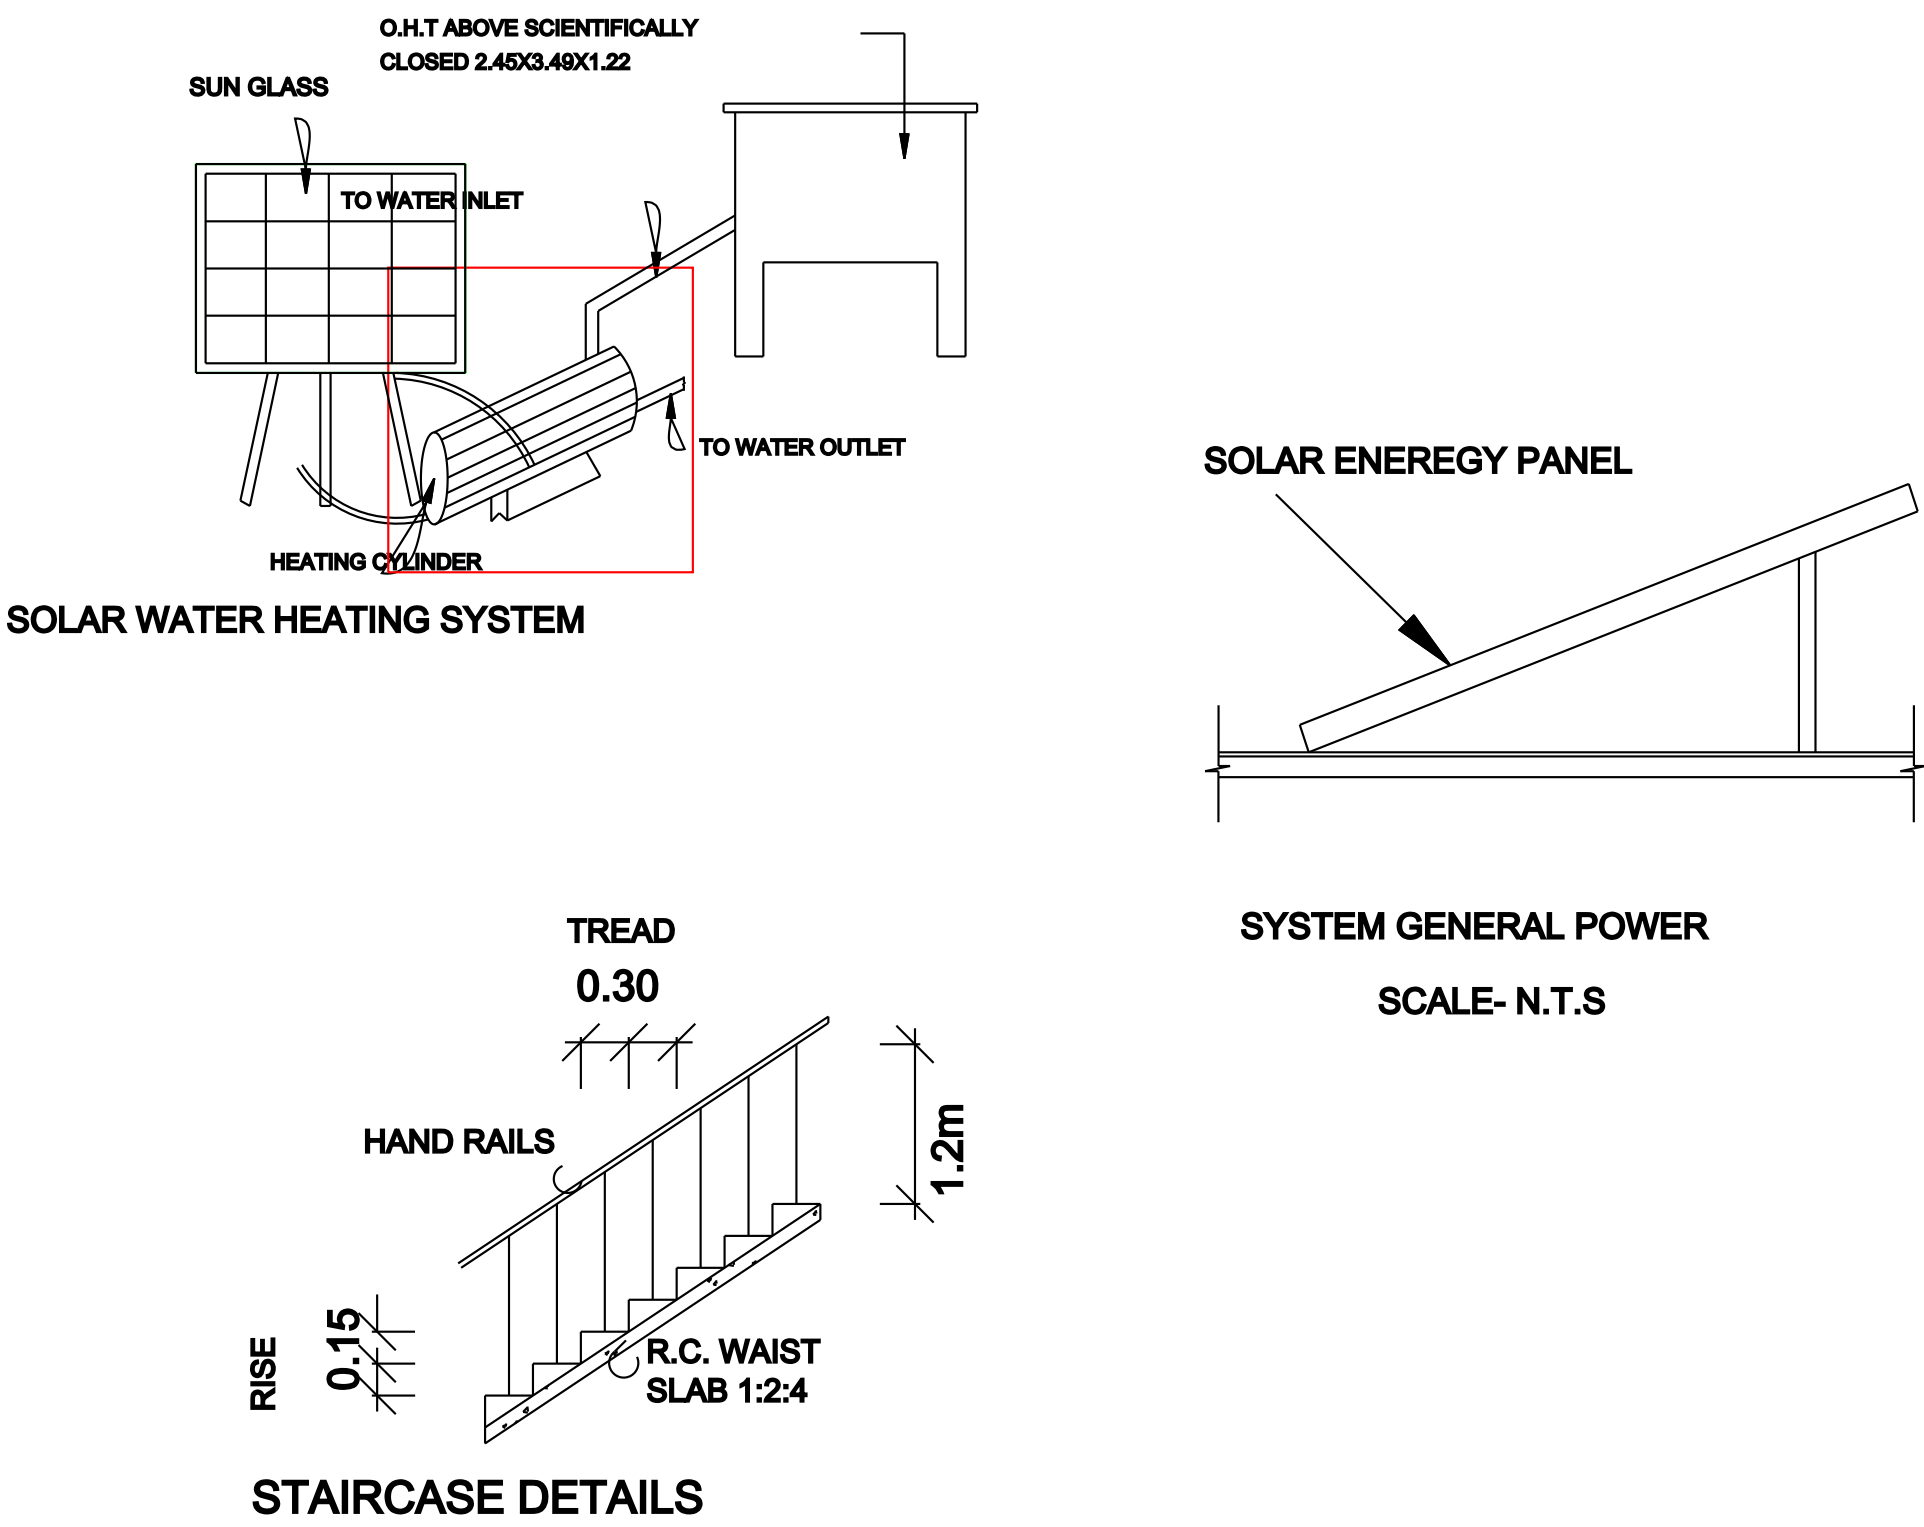

PARKING REQUIRED
NO.OF COVERED CAR POCKETS - 3 Nos
NO.OF BIKE POCKETS - 5 Nos

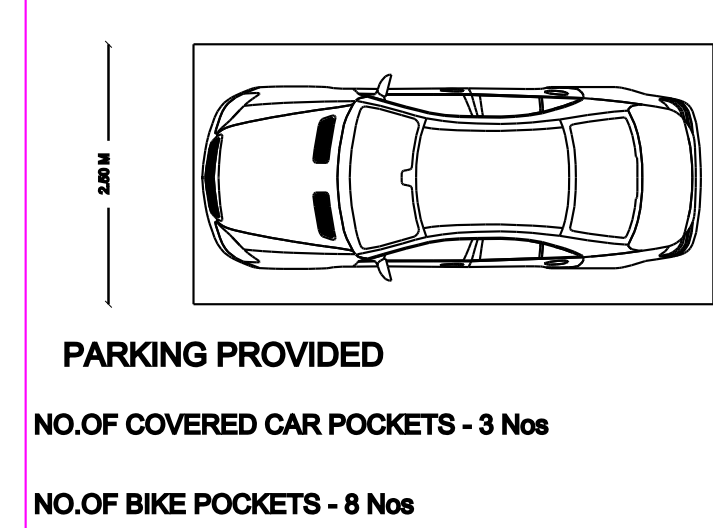

PARKING PROVIDED
NO.OF COVERED CAR POCKETS - 3 Nos
NO.OF BIKE POCKETS - 8 Nos


SCALE - 1:100 ALL DIMENSIONS AREA IN METER		
AREA STATEMENT	Area in Sq.ft	Area in Sq.m
PRO.SITE EXTENT	2505.00	232.75
PRO.STILT FLOOR	276.73	25.71
PRO.GROUND FLOOR	879.84	81.74
PRO.FIRST FLOOR	841.95	78.22
TOTAL.PROPOSED FLOOR	1998.52	185.67

FSI - = 0.79<2

SCHEDULE OF JOINERY		
TYPE	DESCRIPTION	SIZE IN M
R.S - 1	ROLLING SHUTTER	2.10 x 2.10
R.S - 2	ROLLING SHUTTER	1.84 x 2.10
D1	DOOR	0.91 x 2.10
W	WINDOW	1.50 x 1.50
V	VENTILATOR	0.90 x 0.60

COLOUR CODE :		STAIR DETAILS	
PROPOSED		WIDTH	- 4'-9"(1.50)
ROAD		TREAD	- 1'(.30)
BOUNDARY		RISE	- 6"(.15)

OWNER / APPLICANT :

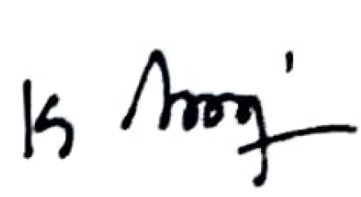

REGISTERED ENGINEER /
LICENSED CIVIL ENGINEER :


Er.R.Sheik Sameer,B.E.,MBA,
Licensed Civil Engineer
Reg No.A2/412/2021
Special Grade Town Panchayat
Gingee-604202
Contact: 8122783295