

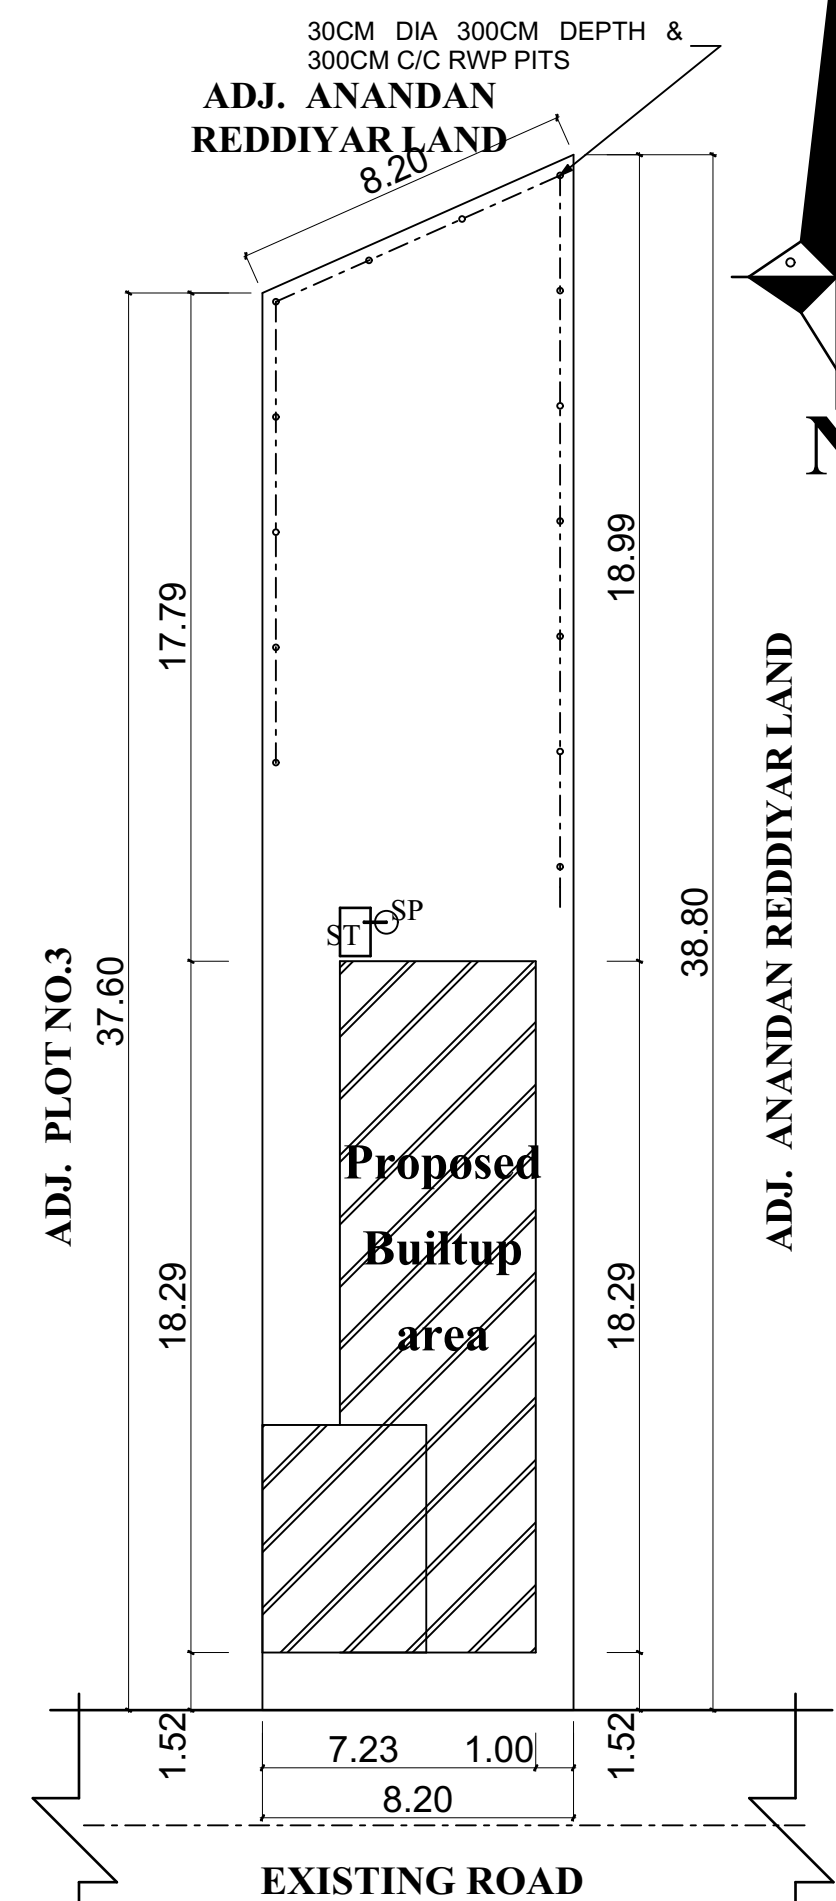
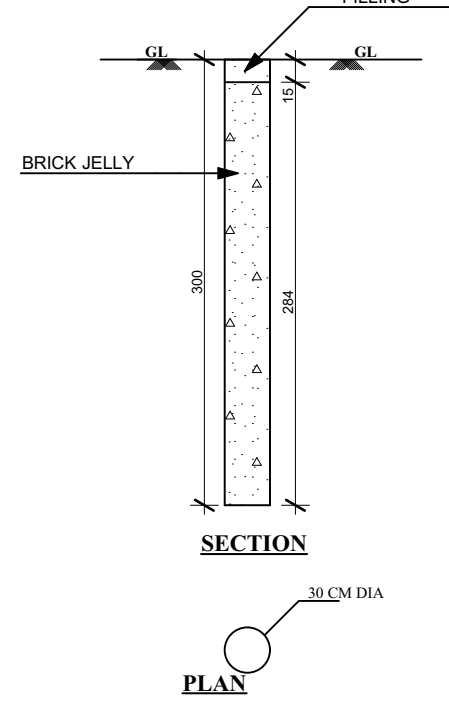
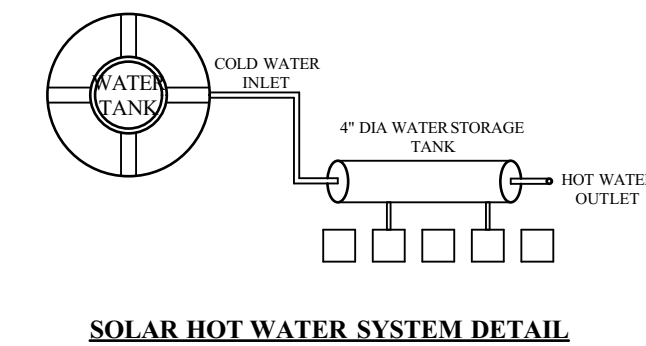
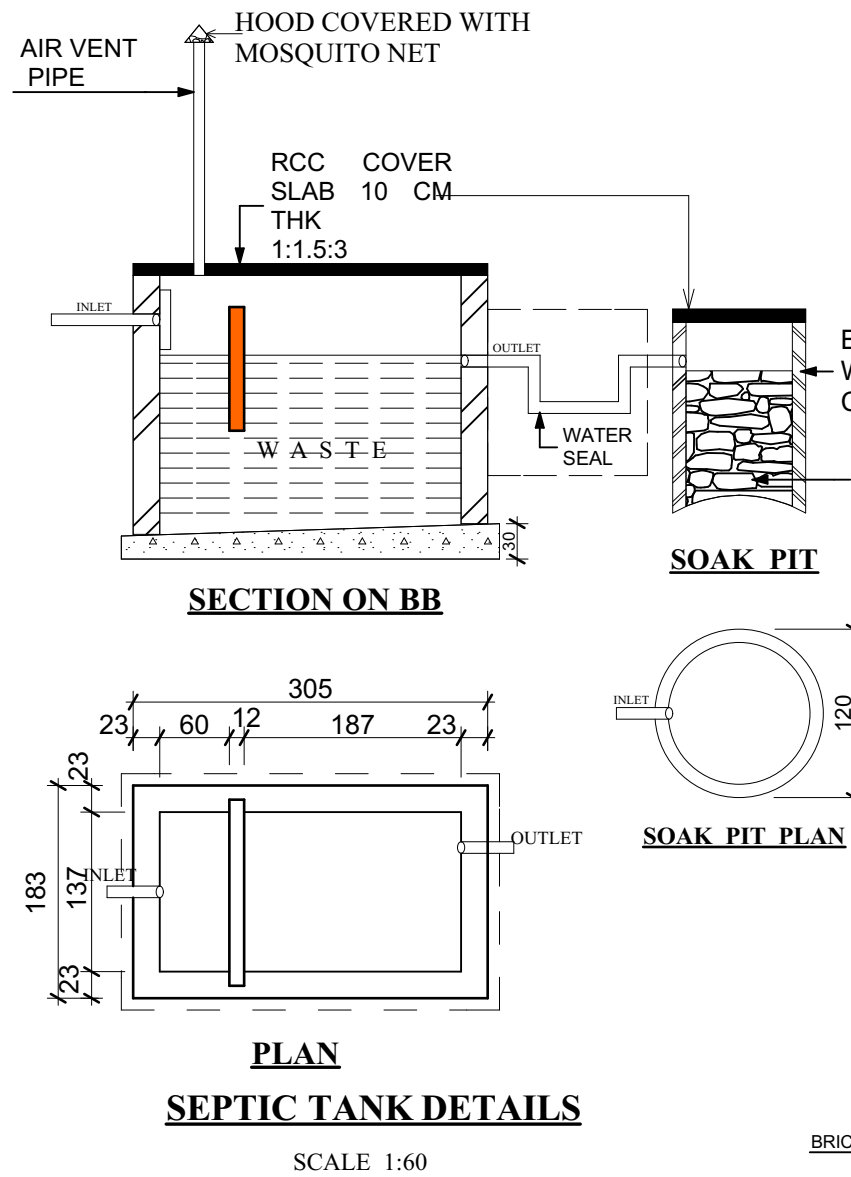
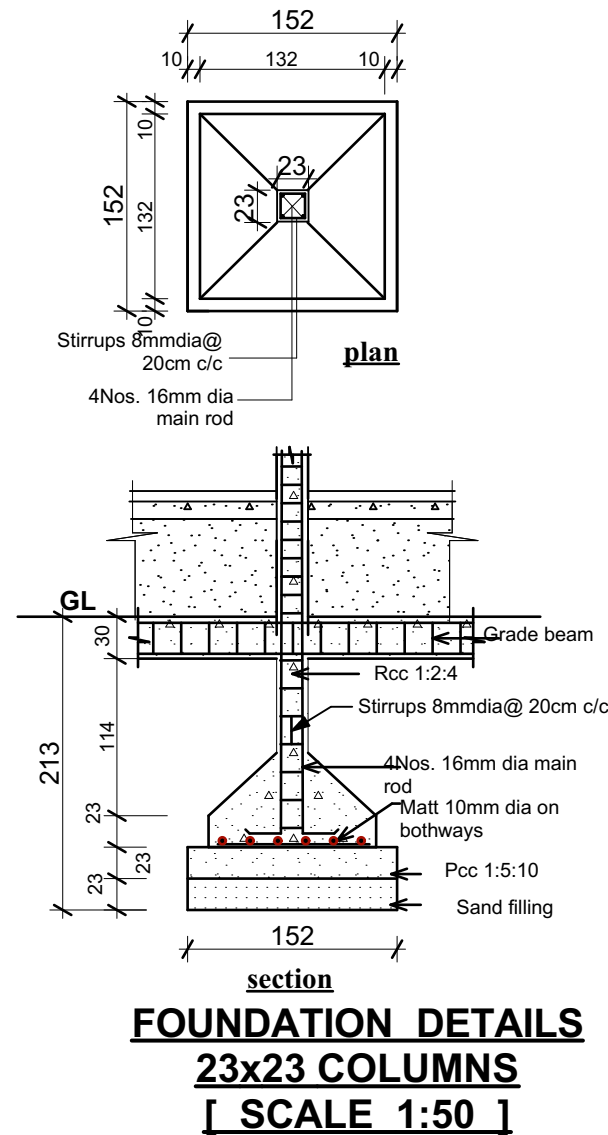
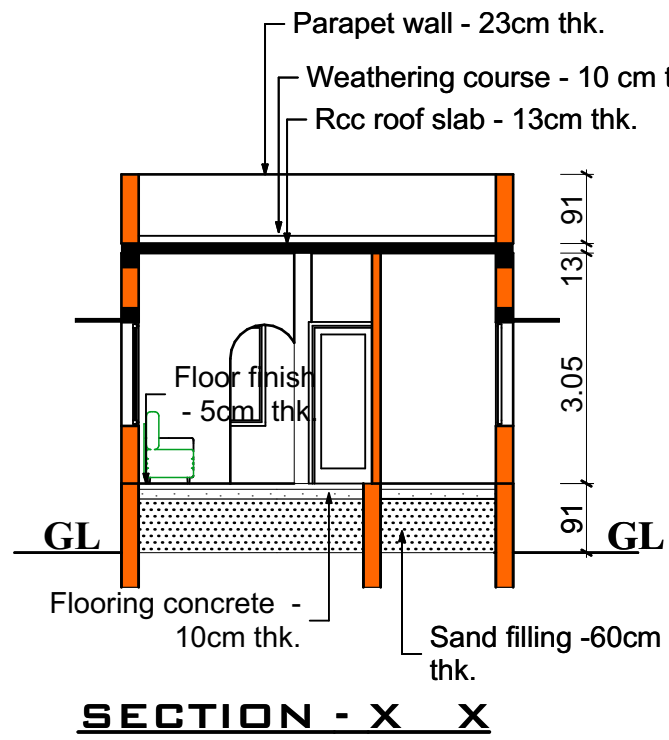
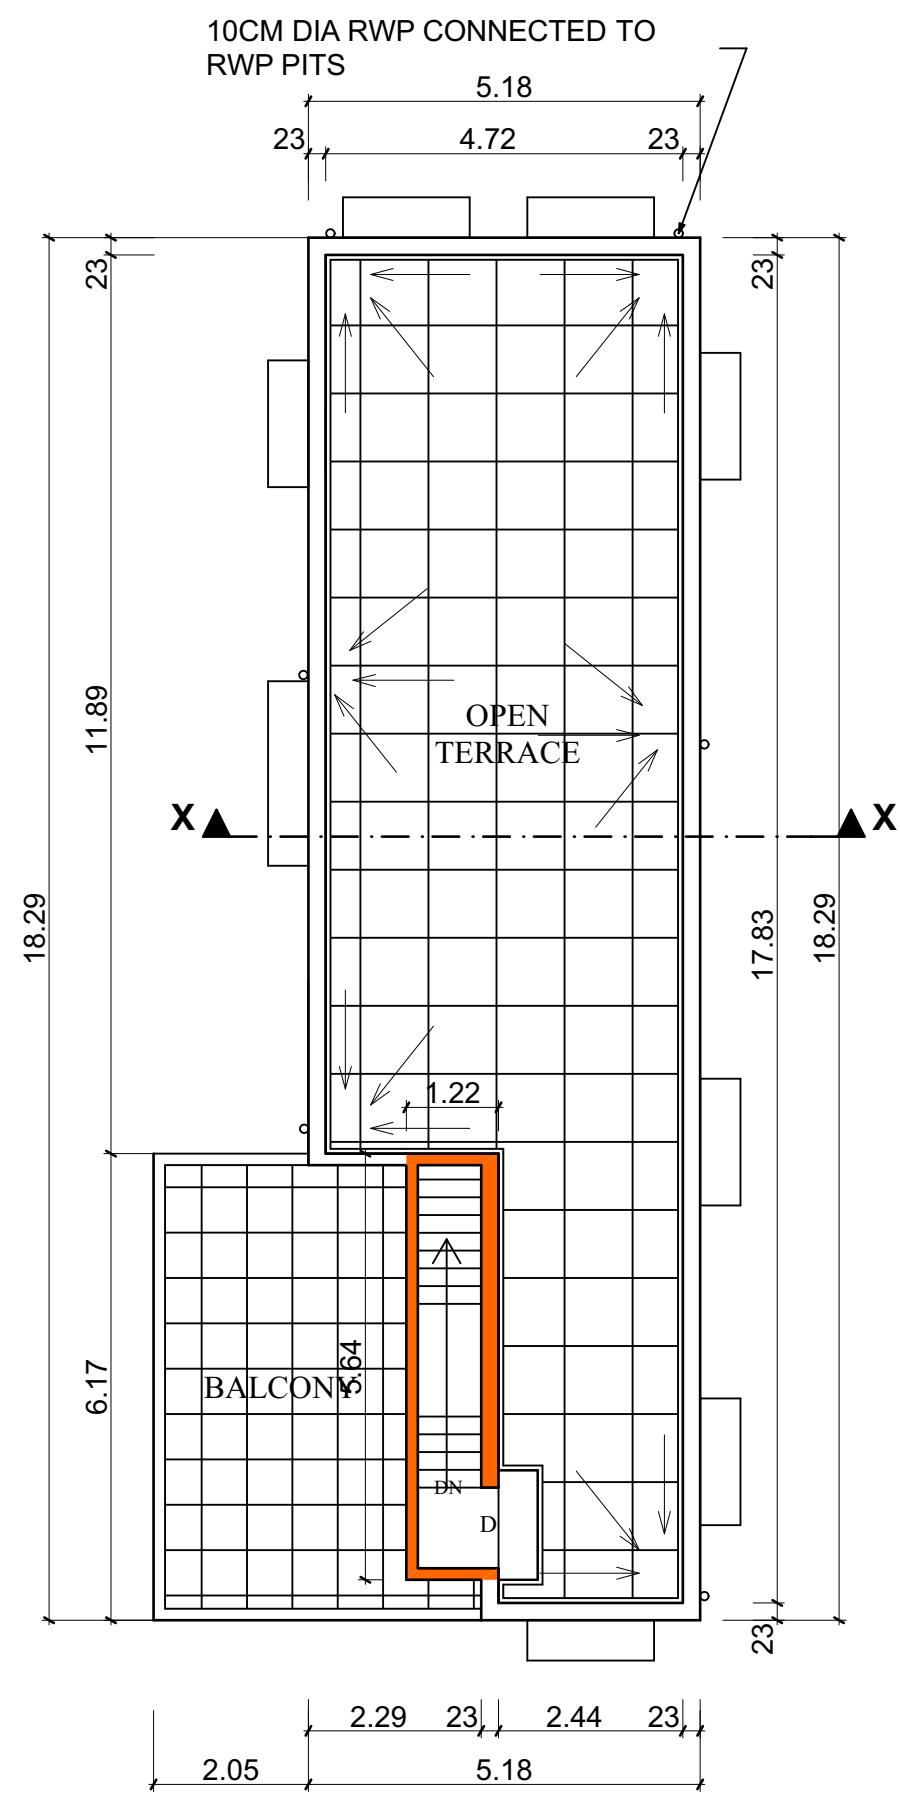


**PLAN SHOWING DETAILS OF PROPOSED CONSTRUCTION OF A
SINGLE STOREYED RCC ROOF RESIDENTIAL BUILDING IN
VILLAGE NATHAM SURVEY NO.53/17, MANKUPPAM VILLGE,
VALAVANUR PANCHAYAT UNION, KANDAMANGALAM TALUK,
VILLUPURAM DISTRICT.**

OWNER NAME : MR. J. AROKIYASAMY , S/O MR. JOHNPHILIP.

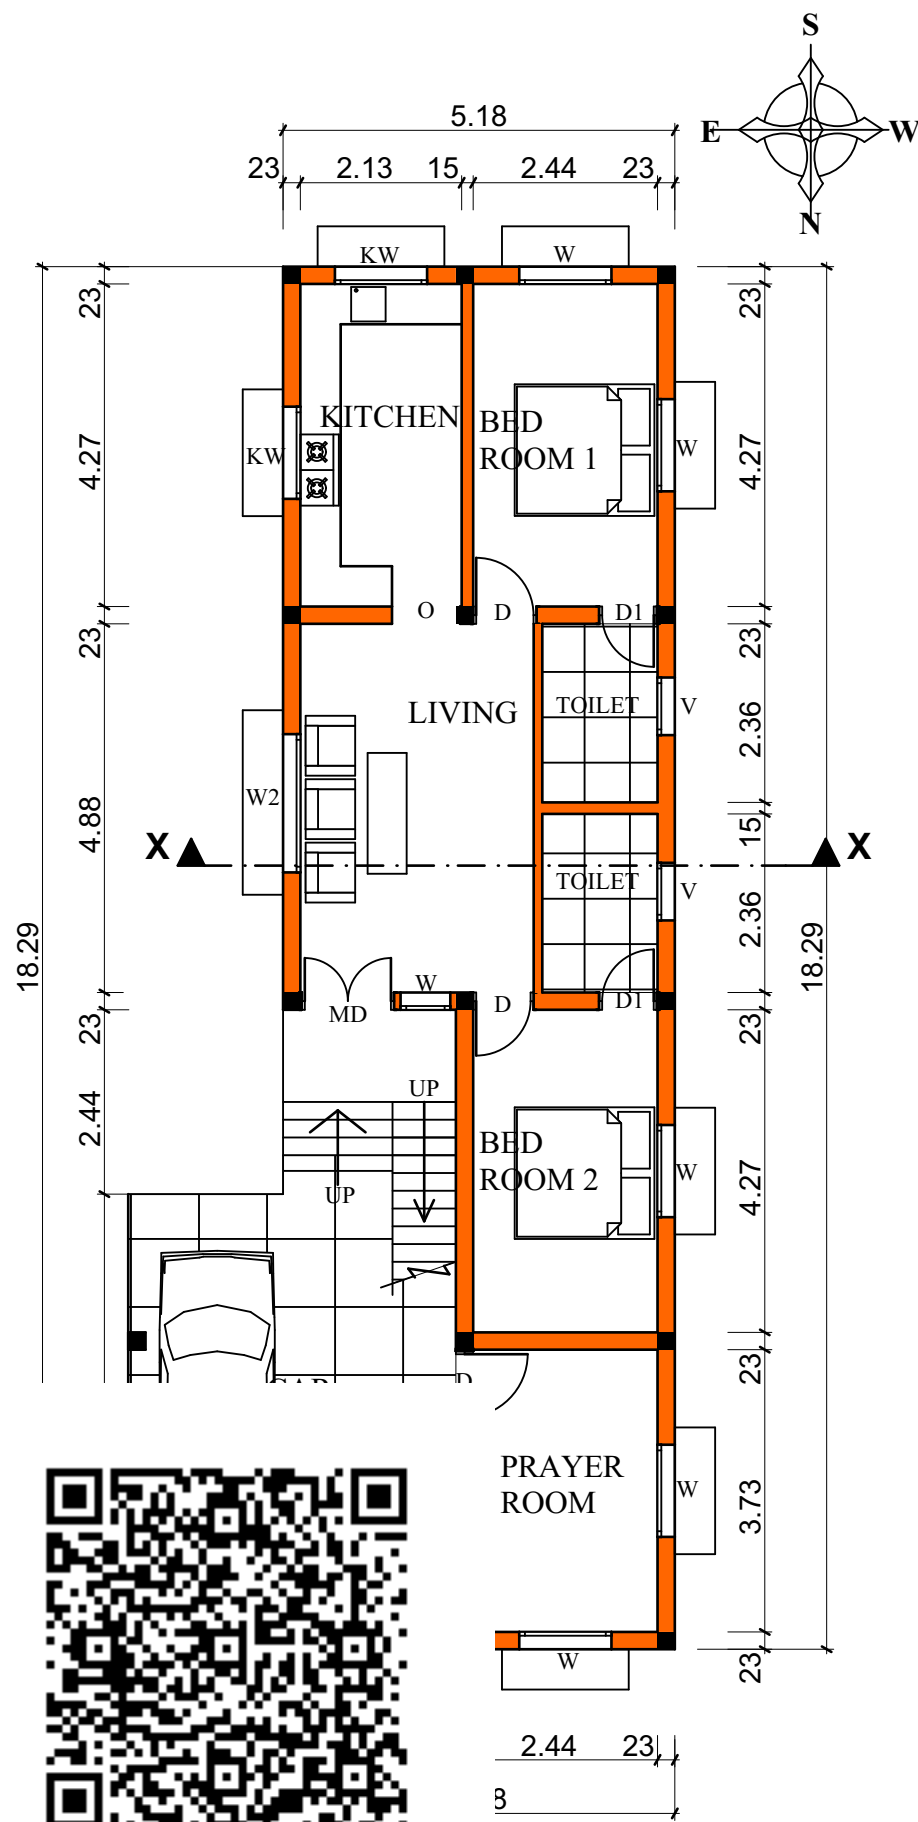

**SET BACK DETAILS
[SCALE 1: 250]**

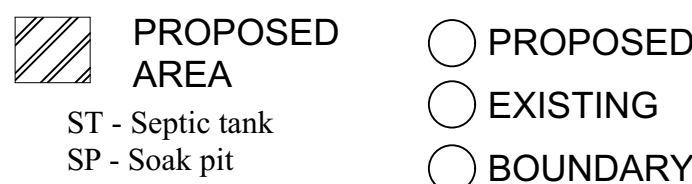

AREA DETAILS	SQ.M.	SO.FT.
PLOT AREA	313.000	3369
PLINTH AREA		
GROUND FLOOR	94.74	1020
HEAD ROOM	6.88	74
TOTAL	101.62	1094

NOTES

MD	MAIN DOOR	DOOR	120	X	240
D	DOOR		90	X	210
D1	DOOR		75	X	210
W	WINDOW		120	X	135
W1	WINDOW		90	X	180
KW	KIT. WINDOW		135	X	90
V	VENTILATOR		60	X	45
Ao	ARCH OPENING		150	X	210

APPLICANT'S SIGNATURE

NOTES

1. ALL DIMENSIONS ARE IN CMS UNLESS MENTIONED OTHERWISE.
2. FIGURED DIMENSIONS ONLY SHALL BE FOLLOWED.

REGISTERED ENGINEER

Er. R. SARANYA, M.E., (Struc.)
Registered Engineer Grade-II (RE)
DTCP Reg. No. RE/GR-II/FEBRUARY-2023/065
Municipal Registered. No: 044/LS/2023/00001
26-C Vadamalai Complex, Trichy Main Road,
Villupuram - 605 602. Cell: 7708262761

SPECIFICATIONS

- FOUNDATION - COLUMN FOOTING
- SUPER STRUCTURE - BRICK MASONRY WITH CM (1:6
- ROOFING - RCC (1:2 :4) ROOF SLAB
- PLASTERING - WALL PLASTERING WITH CM (1:5)
- AND CEILING PLASTERING WITH CM (1:3)
- WEATHERING COURSE - BRICK JELLY LIME CONCRETE COURSE.
- FLOORING - TILED FLOORING
- PAINTING - FOR WOOD WORK ONE COAT OF WOOD PRIMER AND TWO COATS OF ENAMEL PAINT
- JOINERIES - ALL WOOD WORKS WITH COUNTRY WOOD

Prepared by
Ramanaa constructions,
Thiruchitrambalam kootroad,
Vanur Taluk.
Mobile No. 98423 56598

SPACE FOR APPROVAL