
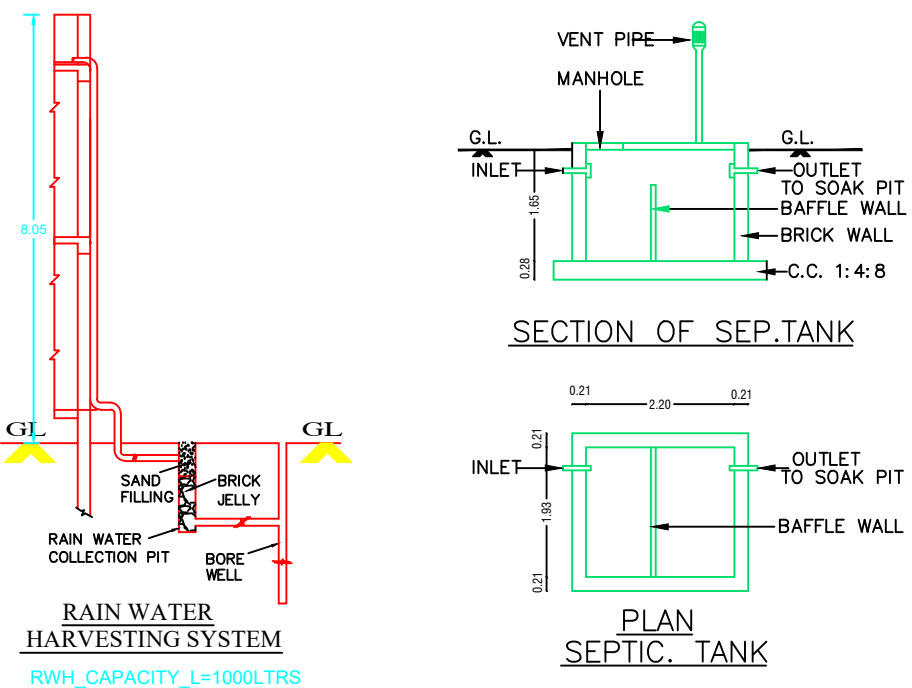
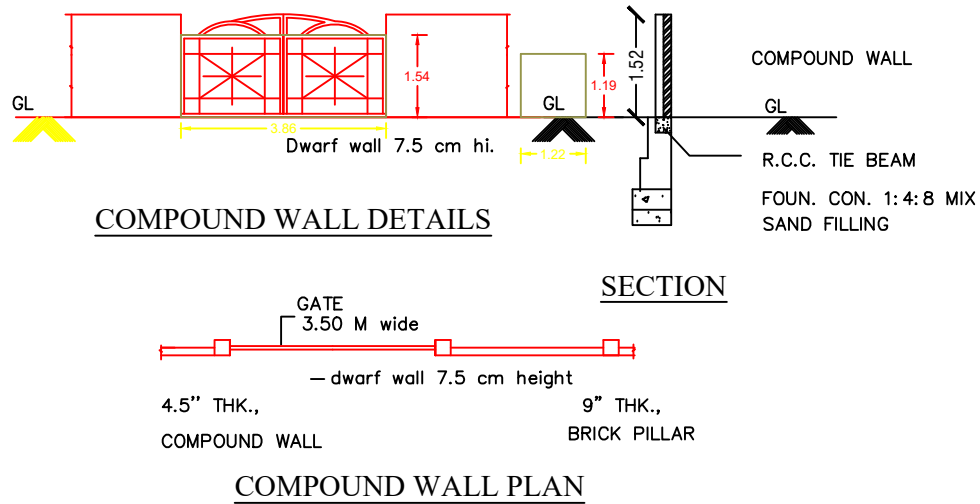
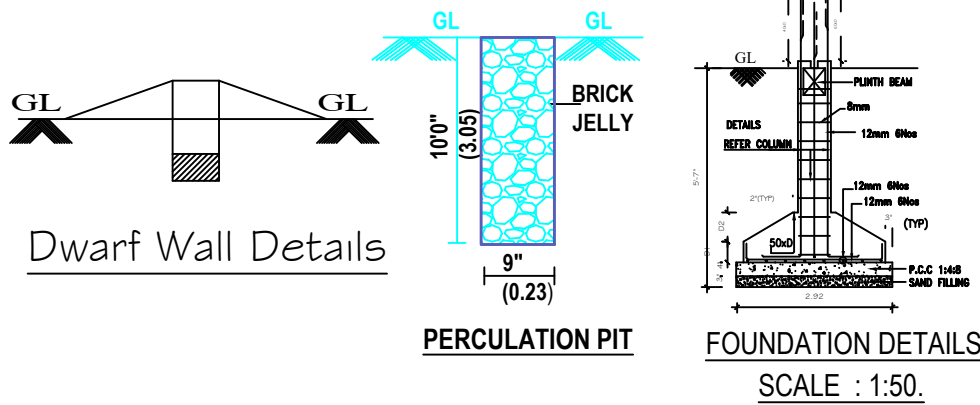
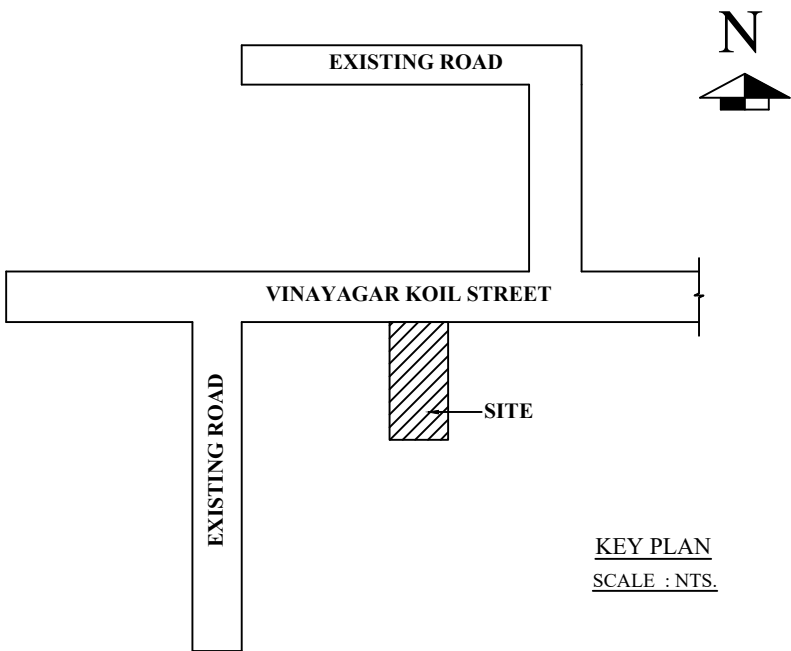
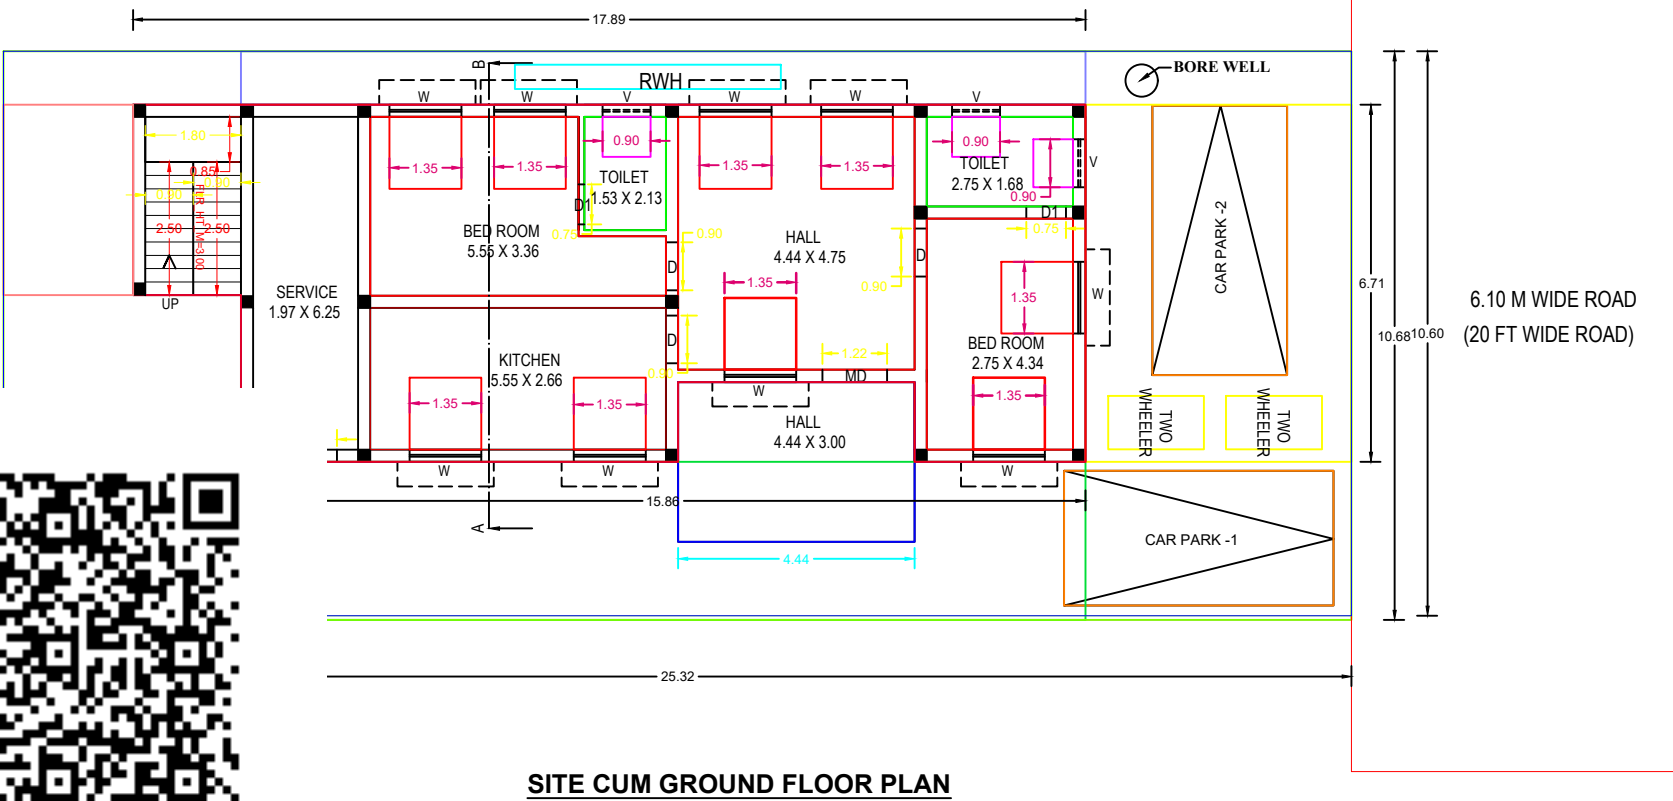
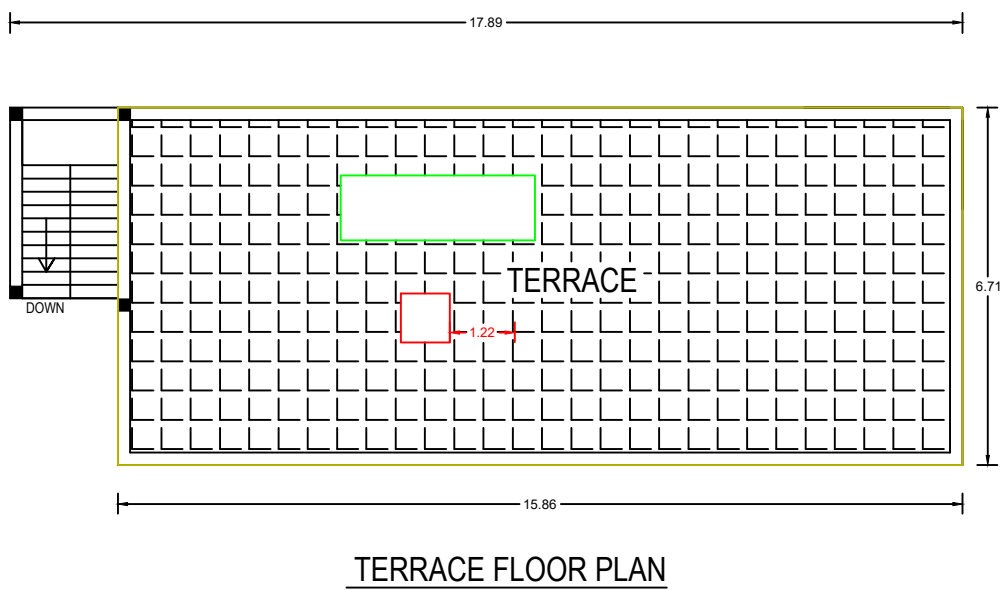


PLAN SHOWING THE PROPOSED CONSTRUCTION OF RCC ROOF GROUND FLOOR RESIDENTIAL BUILDING IN NATHAM SURVEY No.862/13, VINAYAGAR KOIL STREET, SALAYAMPALAYAM (EAST) VILLAGE, KOLIYANUR PANCHAYAT UNION, VILLUPURAM TALUK AND DISTRICT.

OWNER : Mr.P.ARUNKUMAR, S/o. Mr.N.PARTHIBAN.

ALL THE DIMENSIONS ARE IN METERS
SCALE 1:100

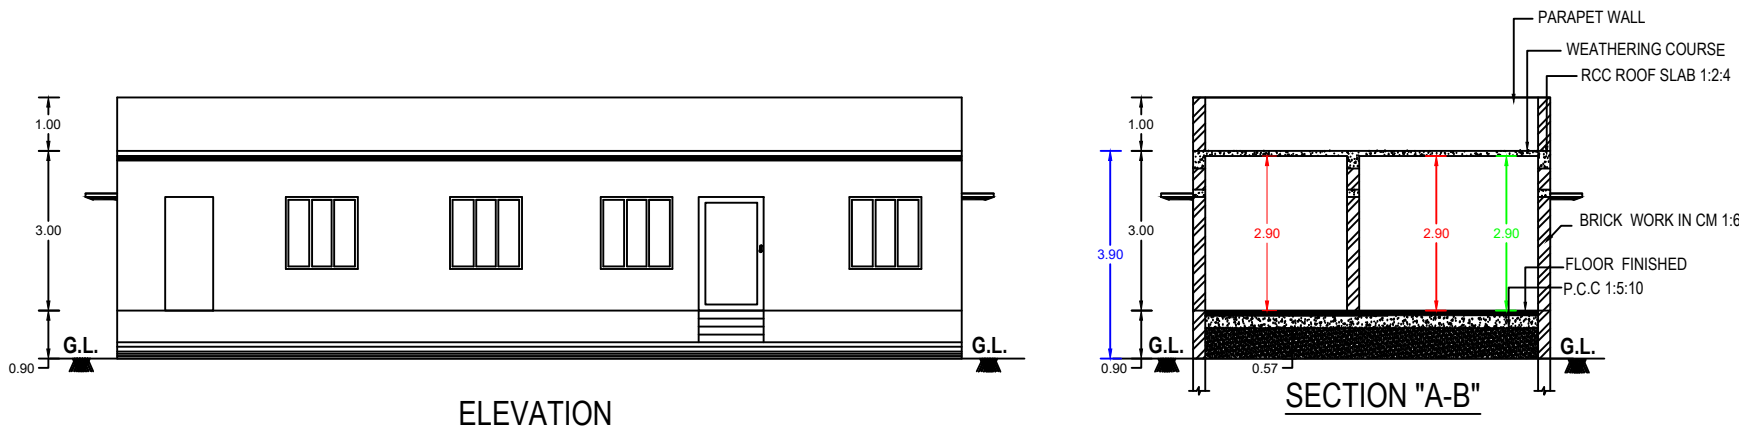

OWNER

SPECIFICATIONS:


1. R.C.C FOOTINGS FOR FOUNDATION IN M20 MIX
2. R.C.C. COLUMNS IN M20 MIX
3. R.C.C. ROOF SLAB AND BEAMS IN M20 MIX
4. 9" BRICK WORK IN C.M 1:5 IN SUPER STRUCTURE
5. COUNTRY WOOD DOORS WITH FLUSH SHUTTERS
6. COUNTRY WOOD GLAZED WINDOWS
7. INTERNAL PLASTERING IN C.M 1:4
8. EXTERNAL PLASTERING IN CM 1:5
9. WEATHERING COURSE IN BRICK JELLY LIME CONCRETE 1:3 MIX
10. WEATHERING TILES IN 9"X9" BURNT CLAY TILES IN LAID IN 1:3 MIX

AREA STATEMENT	SQ.FT	SQ.MT
PLOT AREA (AS PER DOCUMENT)	2906.28	270.00
PLOT AREA (AS PER PATTI)	2906.28	270.00
PLOT AREA (AS PER SITE)	2910.80	270.42
PLOT AREA (AS PER FMB)	2888.95	268.39
FSI AREA		
GROUND FLOOR AREA	1152.07	107.03
TOTAL FSI AREA	1152.07	107.03

PLOT COVERAGE : 39.64 %
FLOOR SPACE INDEX : 0.40

JOINERY DETAILS:

	DESCRIPTION	IN METER
MD	MAIN DOOR	1.22X2.13
D	DOOR	0.90X2.13
D1	TOILET DOOR	0.75X2.13
W	WINDOW	1.35X1.35
V	VENTILATOR	0.90X0.61

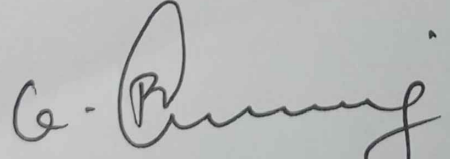
Er. K. BALAJI, B.E.,(CIVIL) AMIE.,
Chartered Engineer, Reg. No: AM 3045814,
Registered Engineer Grade-II,
DTCP-Reg.No: RE/GR-II/VD/MARCH-2024/076,
No: 5, Thuluva Vellalar Complex,
Chathiram Bus Stop,
VALAVANUR - 605 108.
Mobile: 97901 56672.
e-mail: aaribalaji54@gmail.com

REGISTERED ENGINEER.