
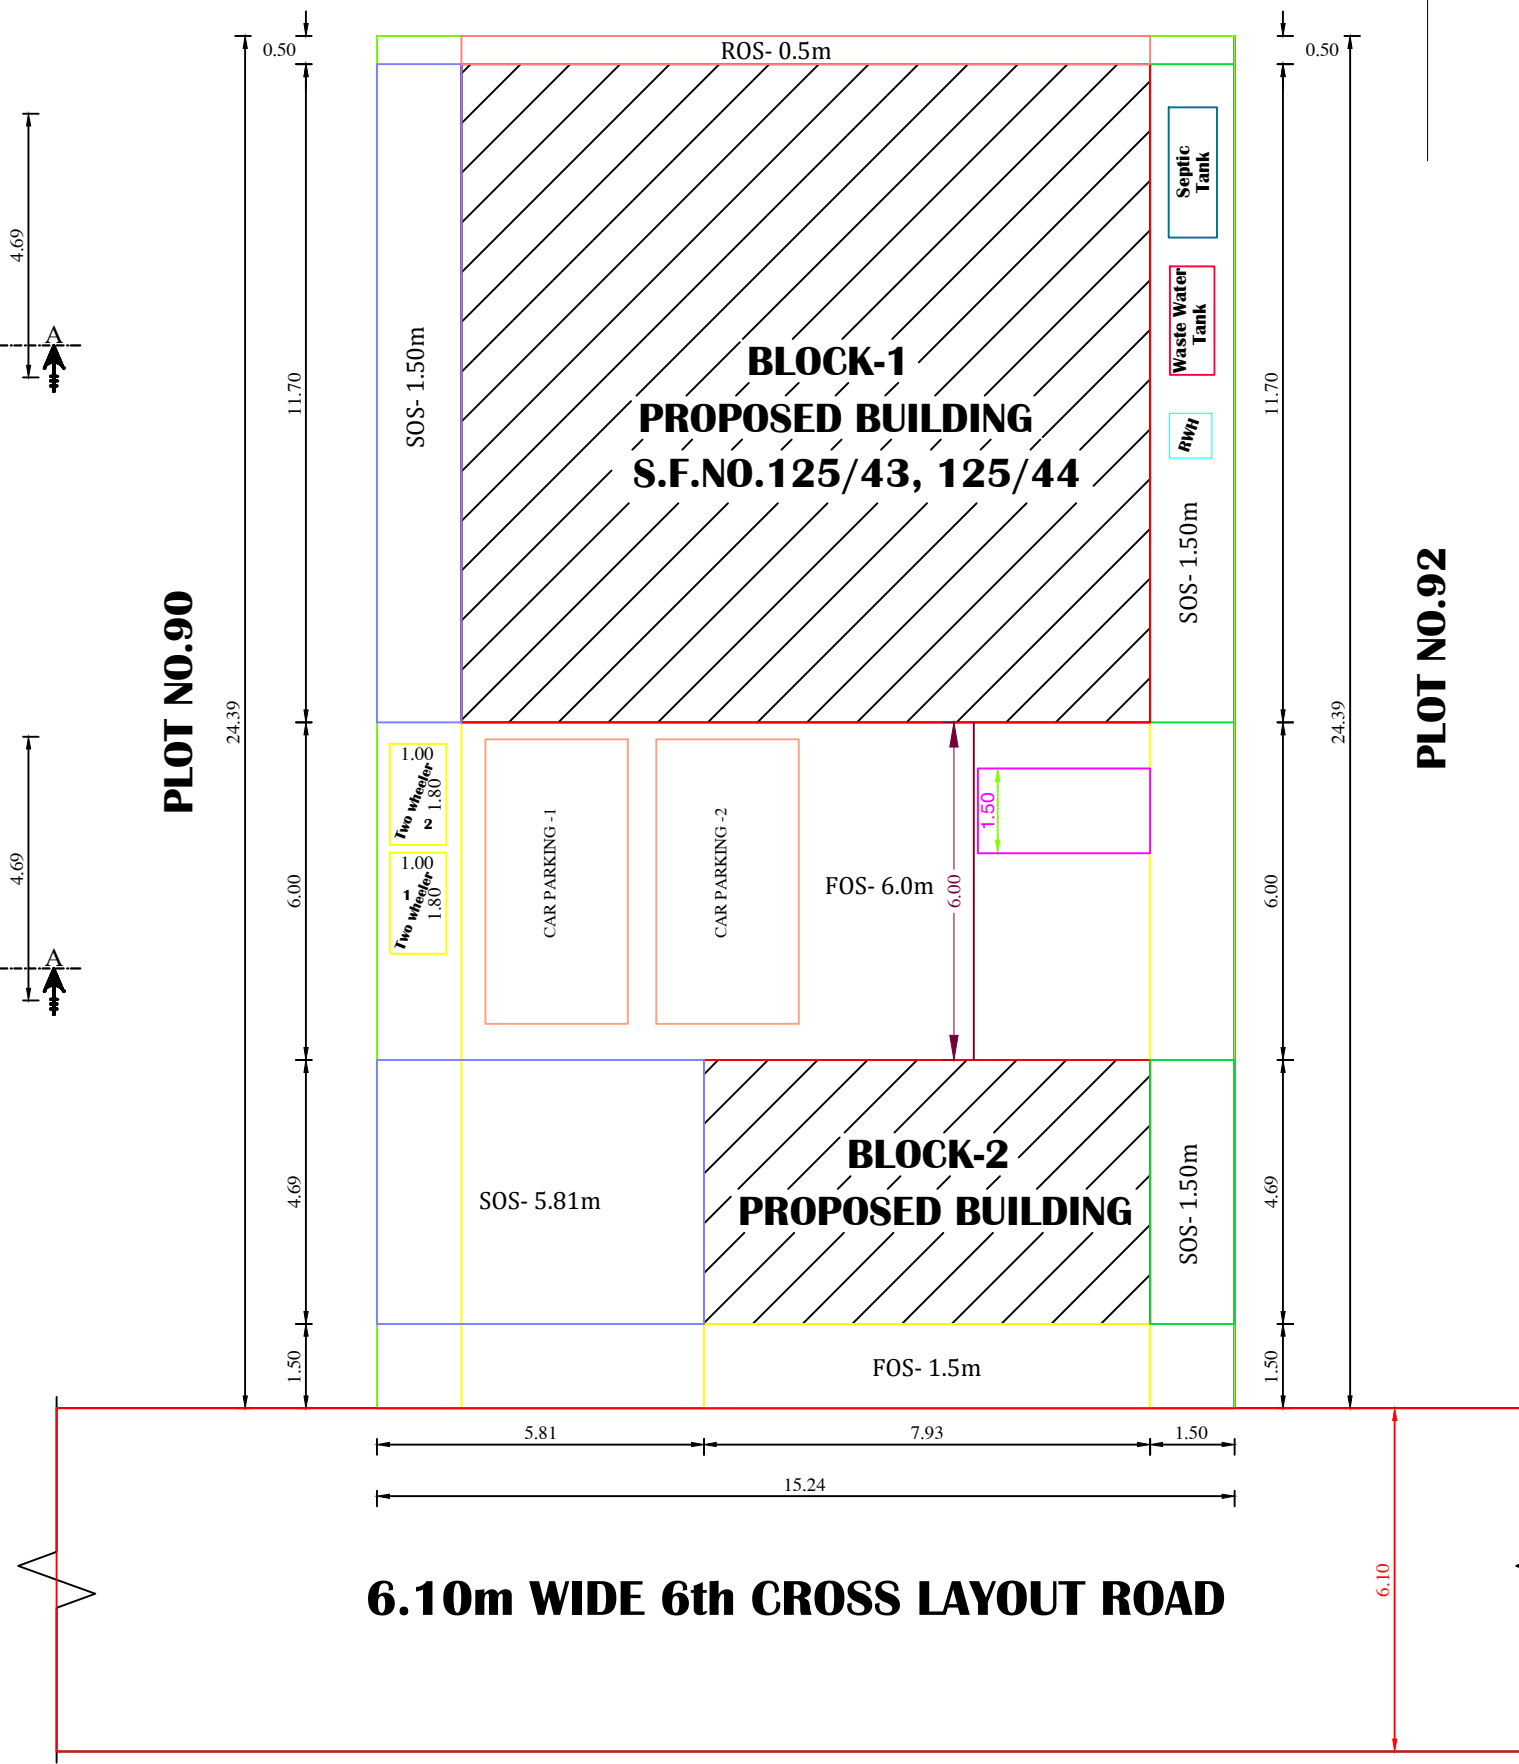
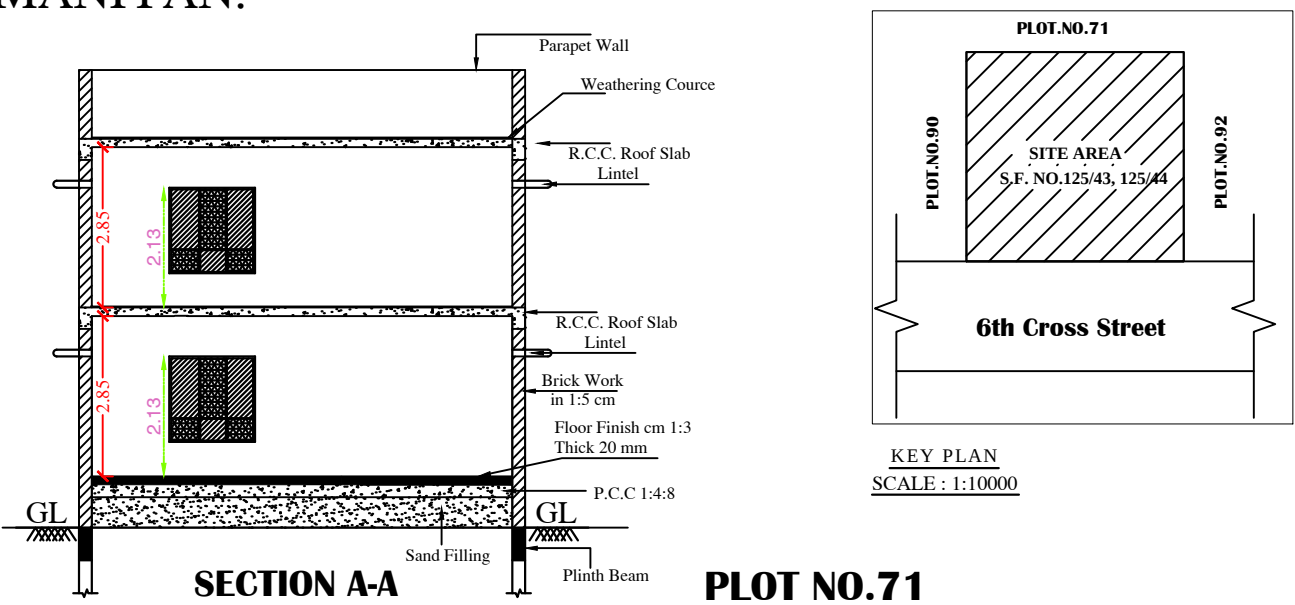
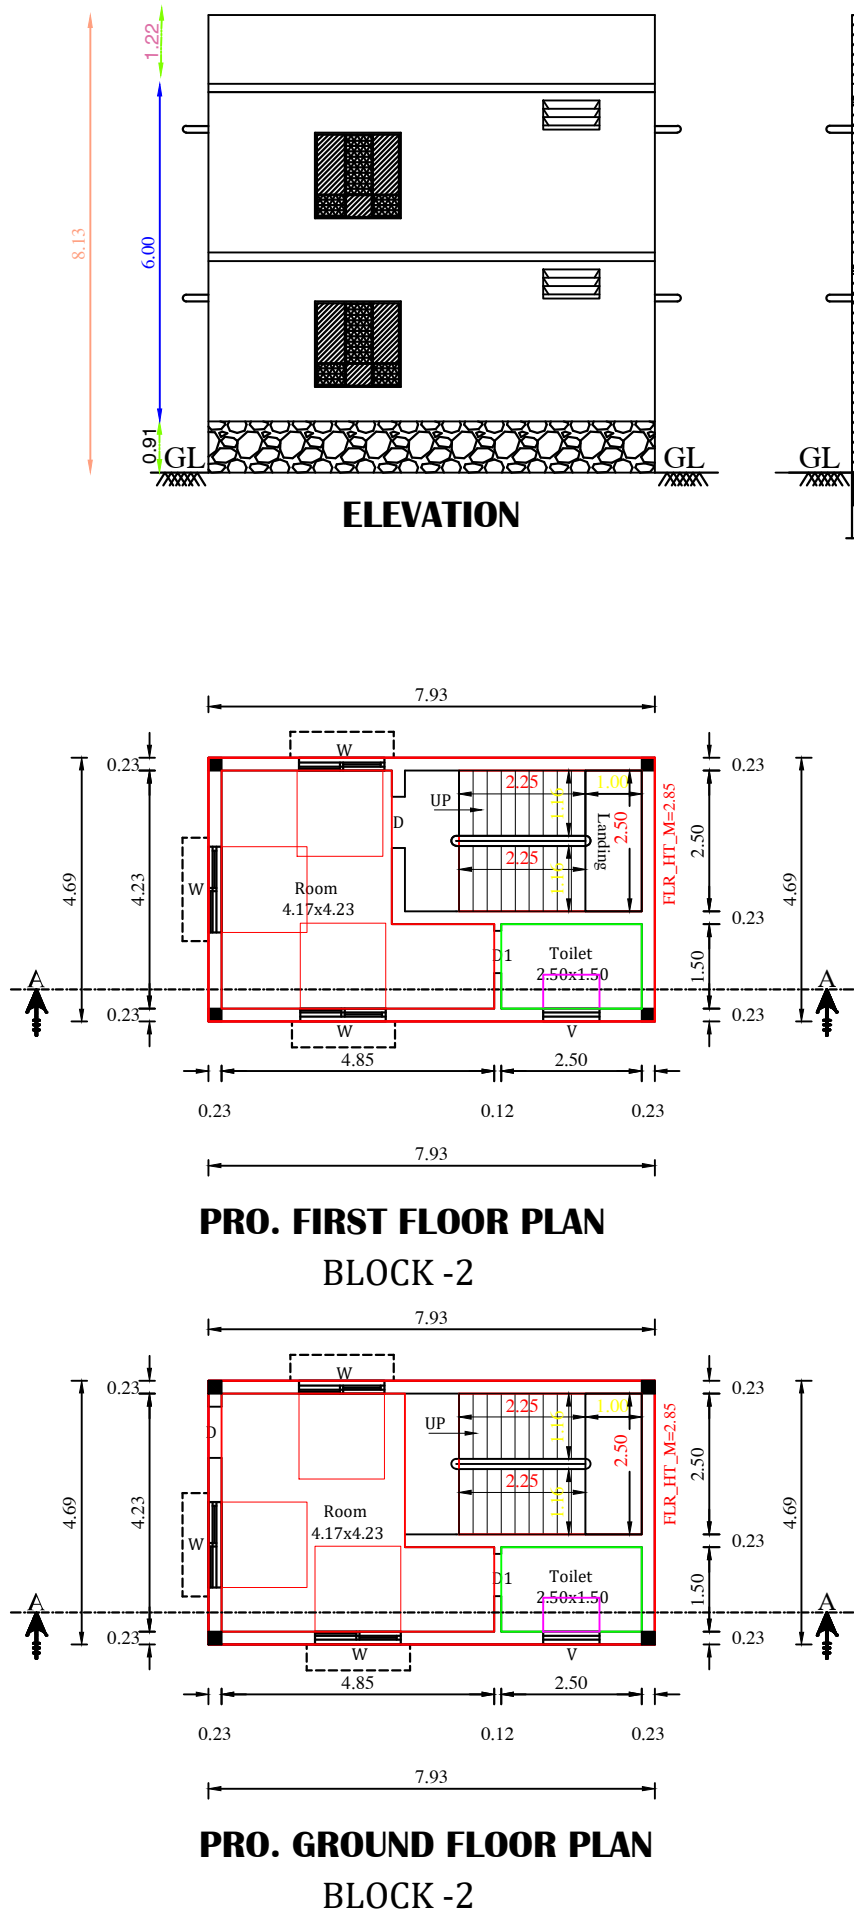


PLAN SHOWING THE PROPOSED CONSTRUCTION OF R.C.C ROOF RESIDENTIAL BUILDING AT NEW.S.F. NO.125/43, 125/44, (OLD.S.NO.125/5A1A1, 125/6A1A1A1A1) (OLD.SF.NO.125/2, 125/3), PLOT.NO.91, UNIVERSAL FARM HOUSE EXTENSION- IV, PATTA.NO.4045, IRUMBAI VILLAGE, VANUR PANCHAYAT UNION, VANUR TALUK , VILLUPURAM DISTRICT.

APPLICANT : Mr. S.MAKESH,S/O.SUBRAMANIYAN.

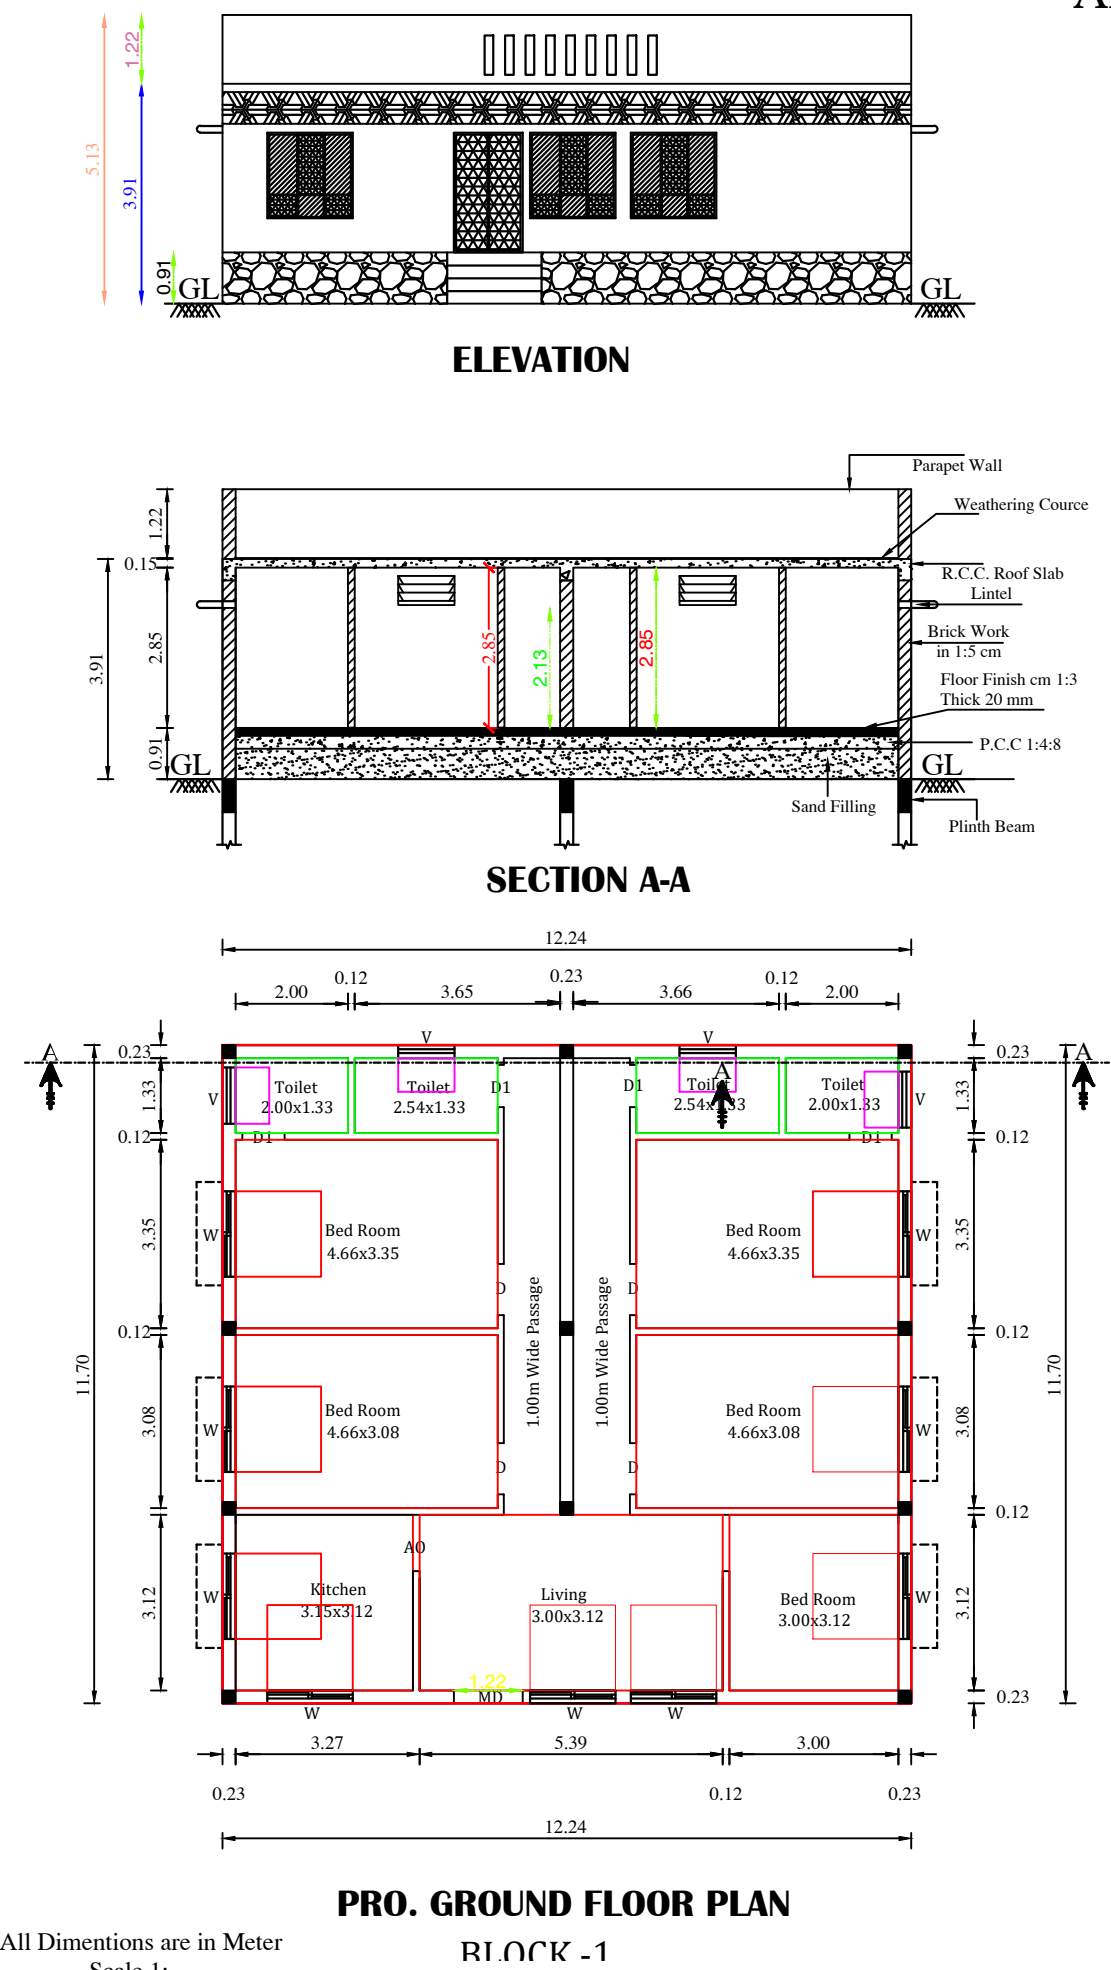

AREA DETAILS :	Sq.m	Sq.ft
AS PER DOCUMENT	371.60 Sqm	4000.00 Sq.ft
AS PER PATTA	372.00 Sqm	4004.17 Sq.ft
SUPER IMPOSED PLOT AREA	371.60 Sqm	4000.00 Sq.ft
BLOCK - 1		
PRO. GROUND FLOOR AREA	143.20 Sqm	1541.40 Sq.ft
BLOCK - 2		
PRO. GROUND FLOOR AREA	37.19 Sqm	400.31 Sq.ft
PRO. FIRST FLOOR AREA	37.19 Sqm	400.31 Sq.ft
TOTAL FLOOR AREA	217.58 Sqm	2342.02 Sq.ft

APPLICANT

REGISTER ENGINEER

Er. M. REVATHY B.E.,
Regd. Engineer Grade - II (RE)
DTCP Reg.No RE/GR-III/VDI/August-2022/062
Regd. Engineer Grade - III (RE)
Municipal Reg.No 044/LS/2023/00003
No:9, Raja Nagar, Ragavampettai,
Villupuram-605103.Mob:84893 46044.

JOINERY DETAILS		
MD	MAIN DOOR	1.22 x 2.13
D	DOOR	0.91 x 2.13
D1	DOOR -1	0.76 x 2.13
W	WINDOW	1.52 x 1.52
W1	WINDOW -1	1.00 x 1.22
KW	K - WINDOW	1.52 x 1.52
GW	WINDOW - GW	1.00 x 1.22
V	VENTILATOR	1.00 x 0.61
AO	ARCH OPEN	1.22 x 2.13
JW	JOLLY WORK	2.00 x 1.83
JW1	JOLLY WORK-1	1.52 x 1.83

COLOUR INDEX	
EXISTING ROAD	
PRO.CONSTRUCTION	
SITE BOUNDARY	

