
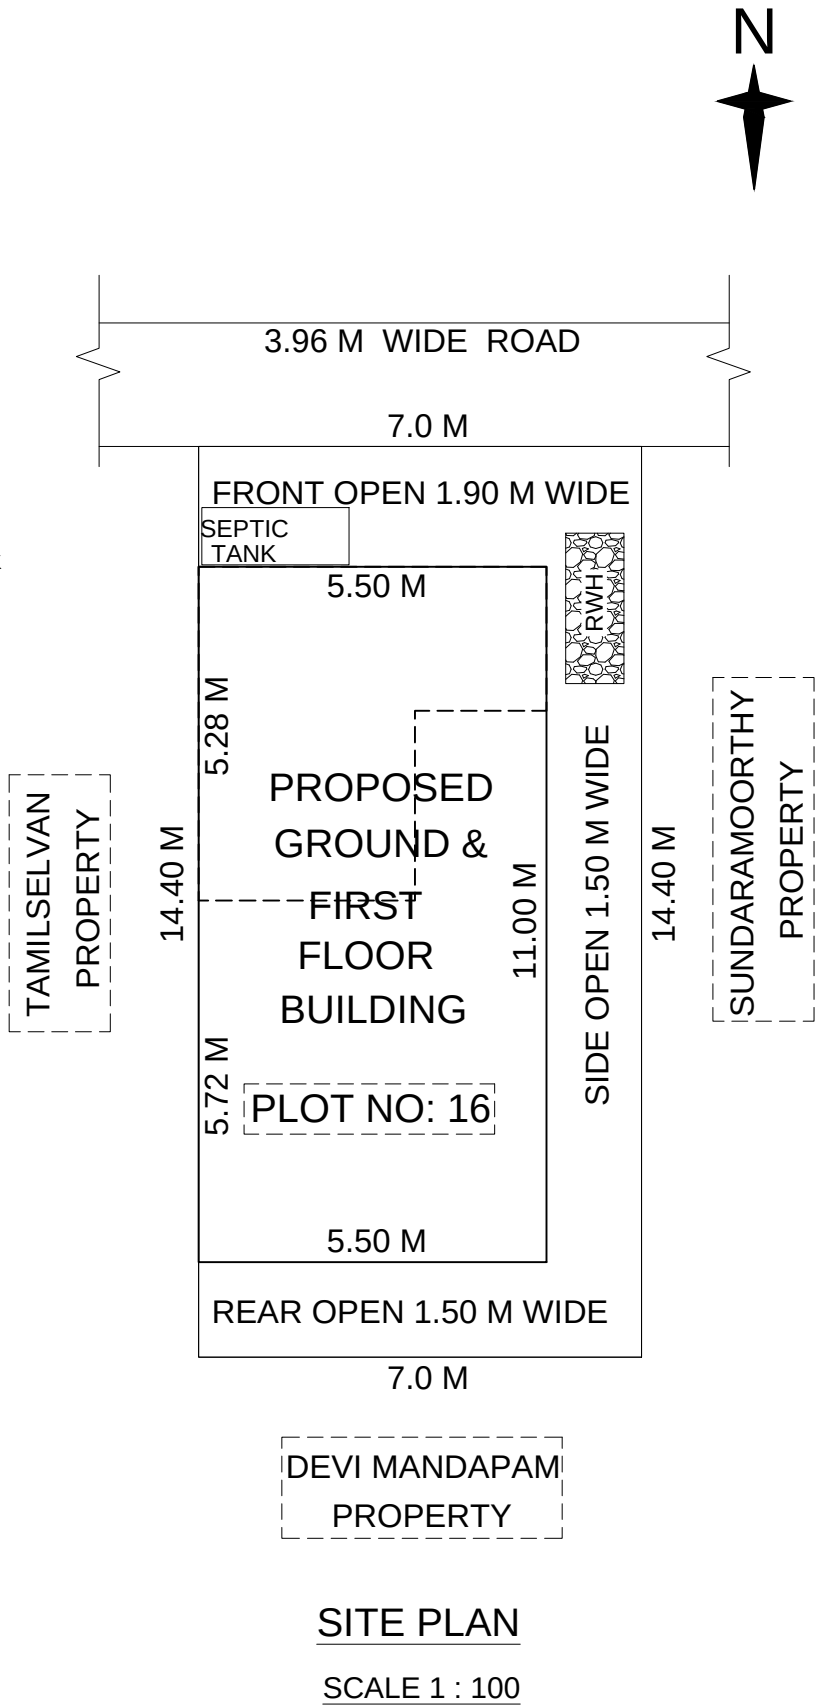
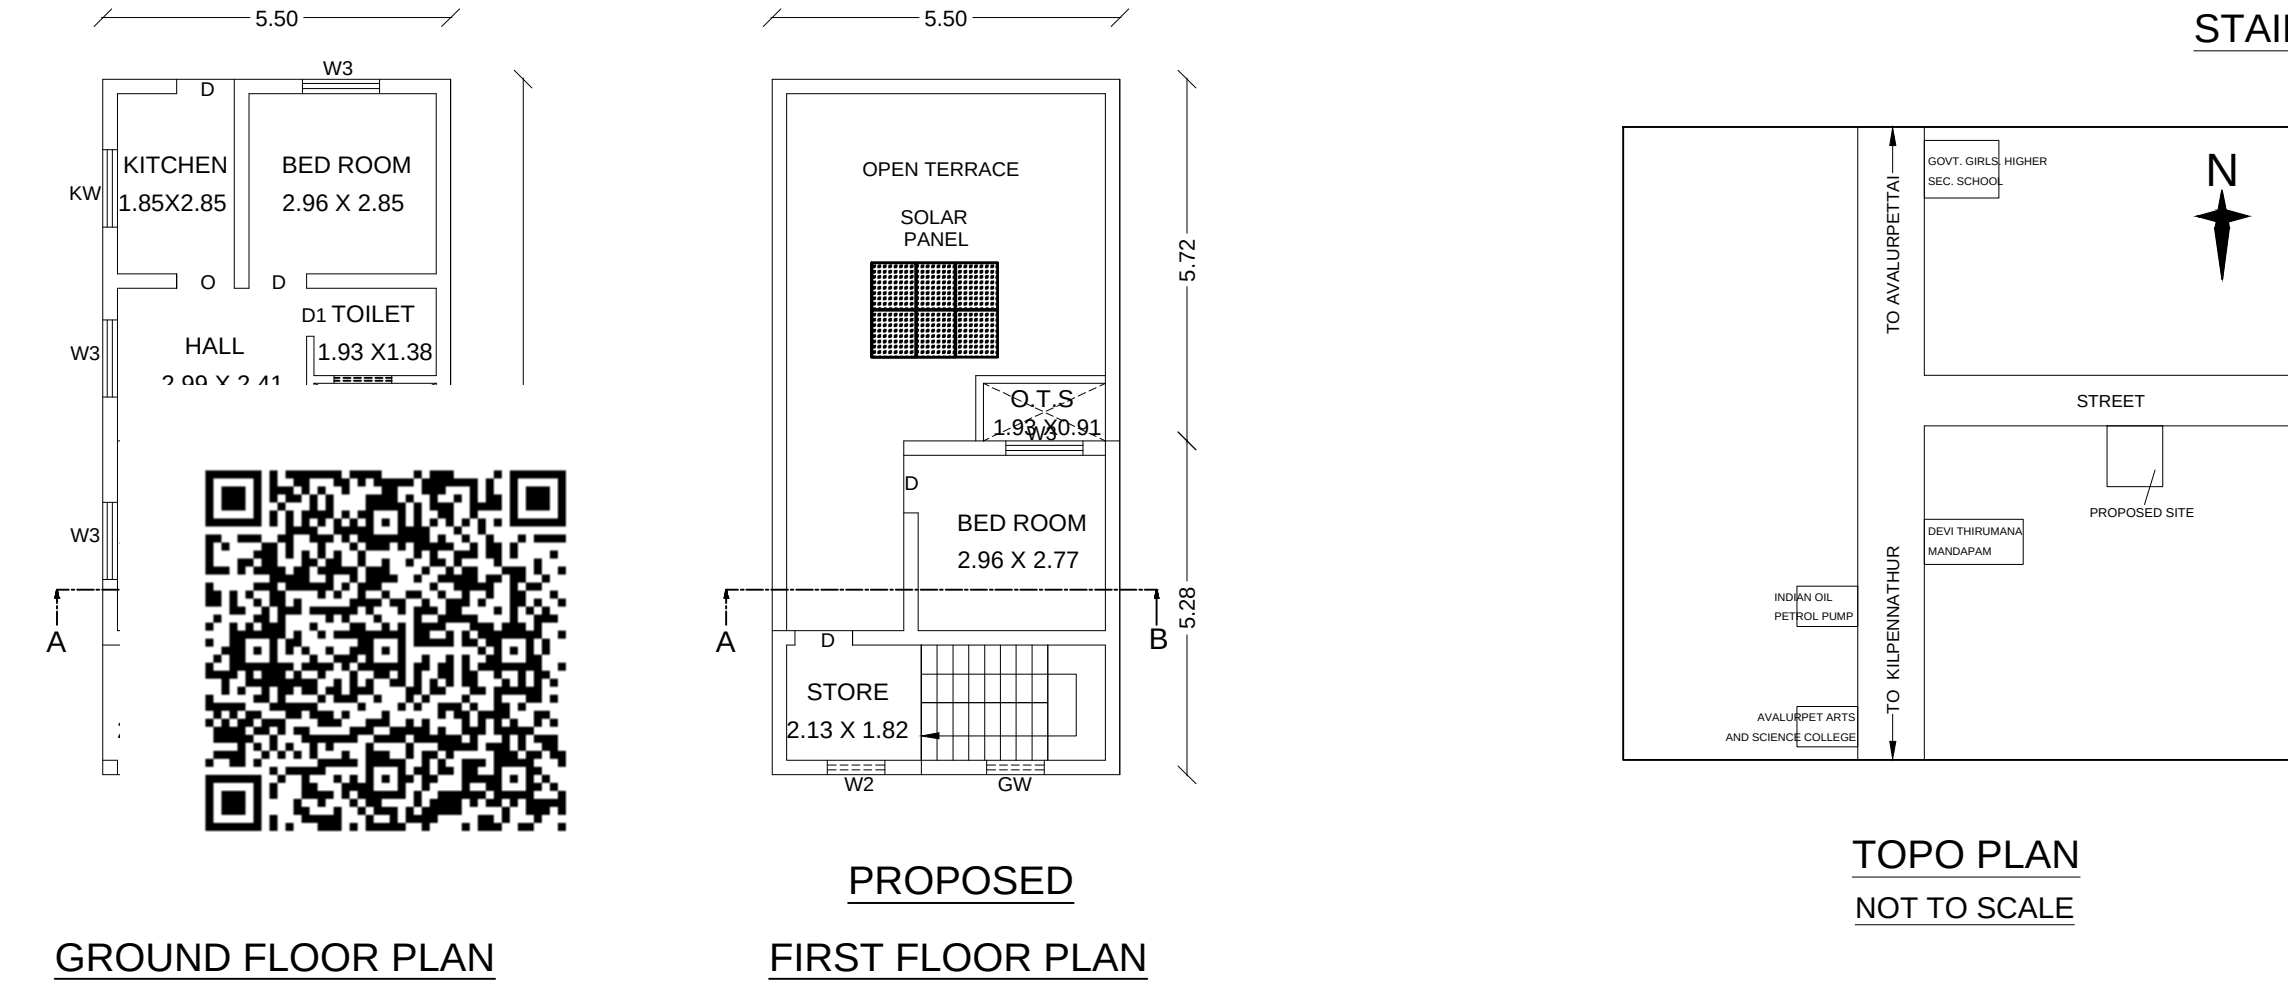
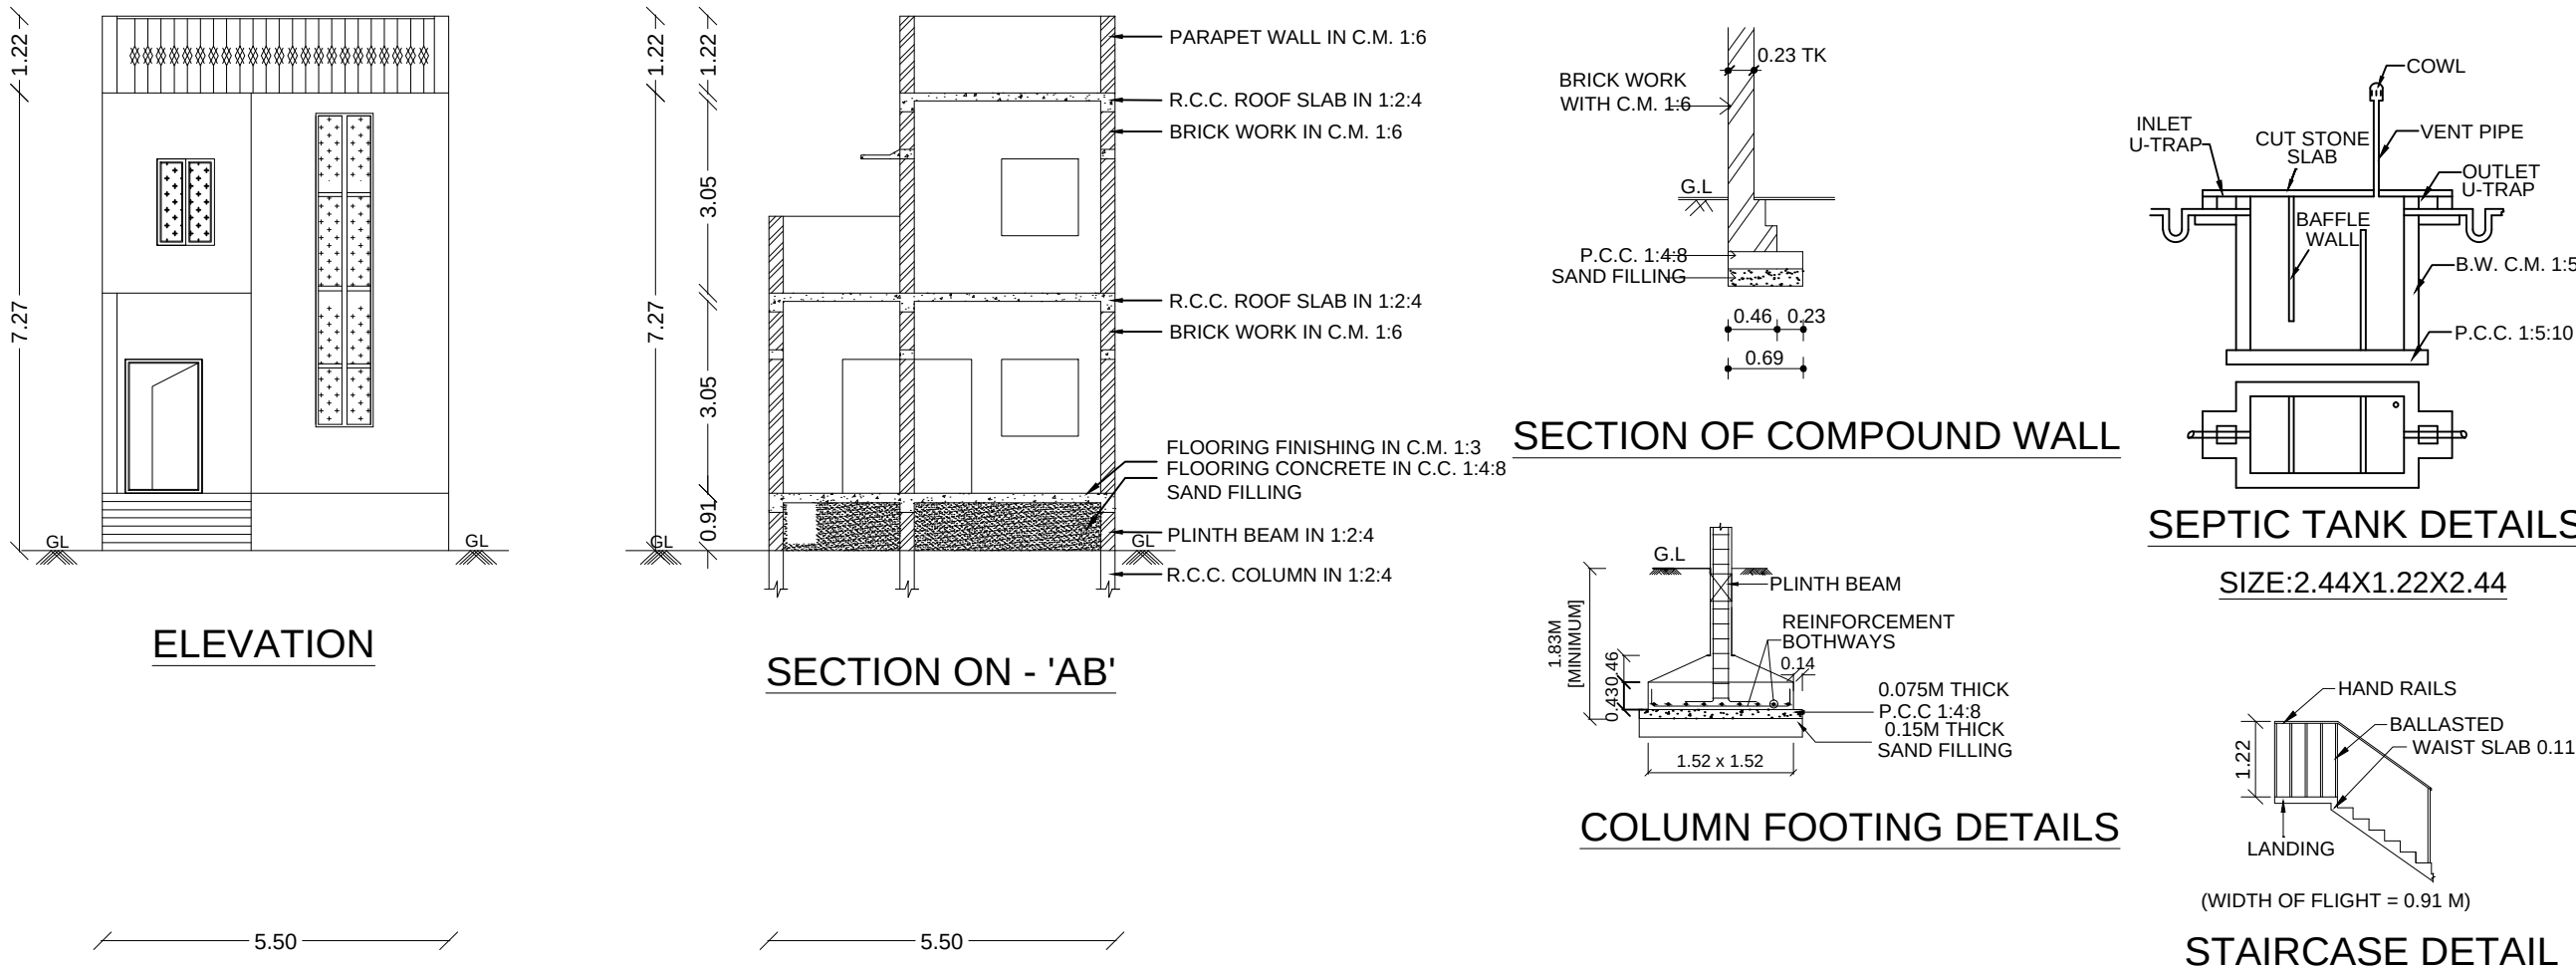


PLAN SHOWING THE PROPOSED CONSTRUCTION OF A R. C. C. ROOF GROUND AND FIRST FLOOR RESIDENTIAL BUILDING IN S.F. NO: 333/1B & 333/2B (OLD), 333/2B8 (NEW), PATTA NO: 1969, PLOT NO: 16, KILPENNATHUR ROAD, AVALURPETTAI VILLAGE, MELMALAIYANUR TALUK, VILLUPURAM DISTRICT.

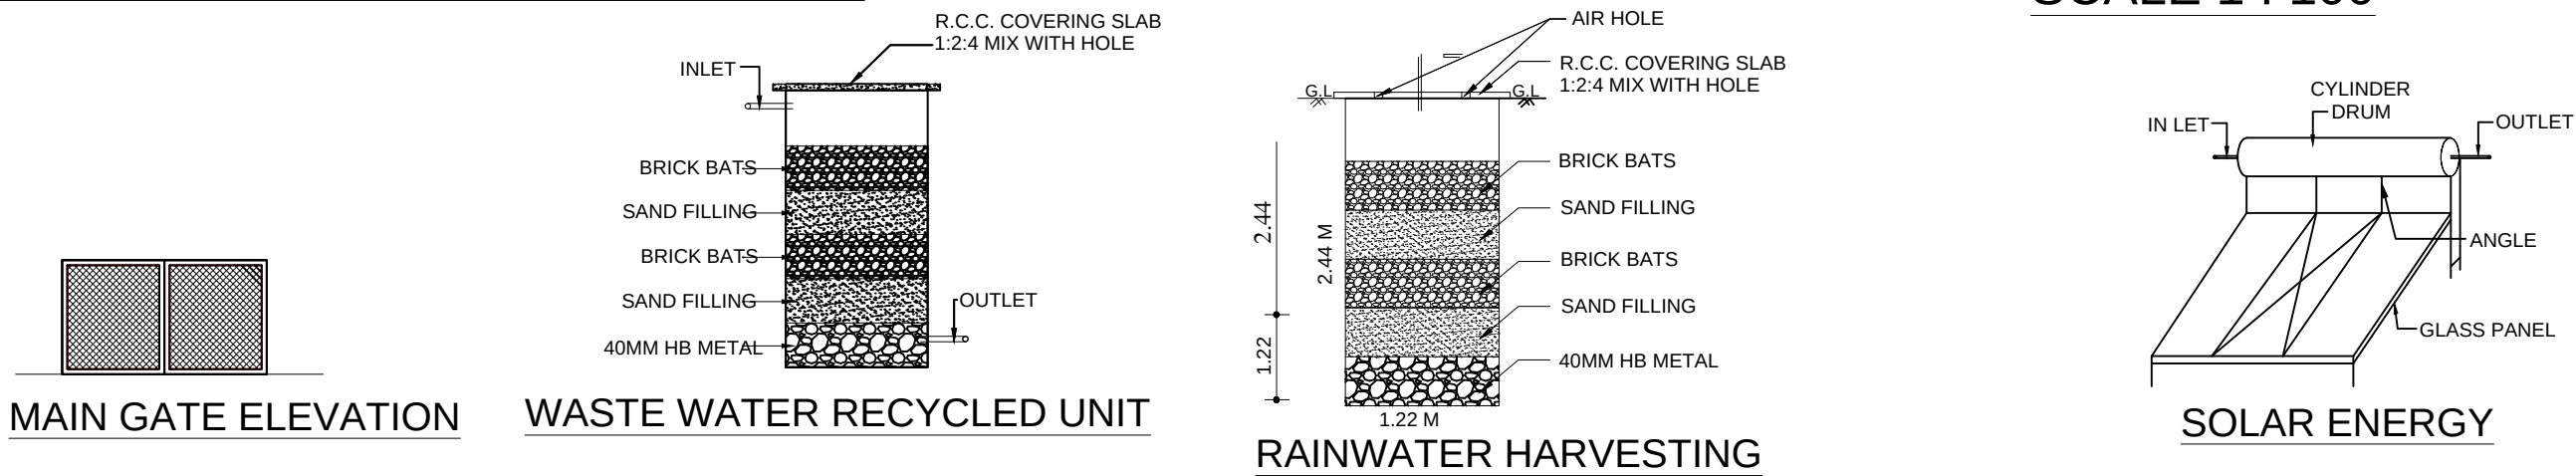

AREA STATEMENT	SQ.M	SQ.FT
PLOT EXTENT (AS PER DOCUMENT)	100.42	1081.00
PLOT EXTENT (AS PER PATTA)	100.04	1076.92
SUPER IMPOSED AREA	100.80	1085.01
PLINTHAREA OF GROUND FLOOR	60.50	651.22
PLINTHAREA OF FIRST FLOOR	22.80	245.42
TOTAL PROPOSED AREA	83.30	896.64


PLOT COVERAGE = $\frac{60.50}{100.04} \times 100 = 60.47\%$

F. S. I = $\frac{83.30}{100.04} = 0.83$

JOINERIES DETAILS	
M.D - MAIN DOOR - 1.22X2.13	W2 - WINDOW - 0.91X1.22
D/O - DOOR/OPEN - 0.91X2.13	D1 - DOOR 1 - 0.76X2.13
V - VENTILATOR - 0.61X0.91	GW - WINDOW - 0.91X1.37
KW - K.WINDOW - 1.22X0.91	W3 - WINDOW- 1.22X1.22

COLOUR INDEX	
 OWNER BOUNDARY	
 PRO. CONSTRUCTION	 ROAD

OWNER

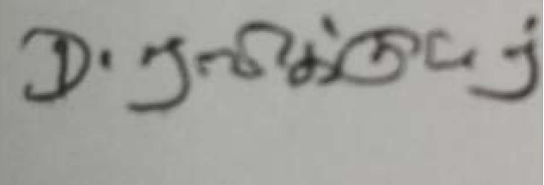

THIRU. D. RAVIKUMAR,
S/O. THIRU. DHASARATHAN.



REGISTERED ENGINEER