
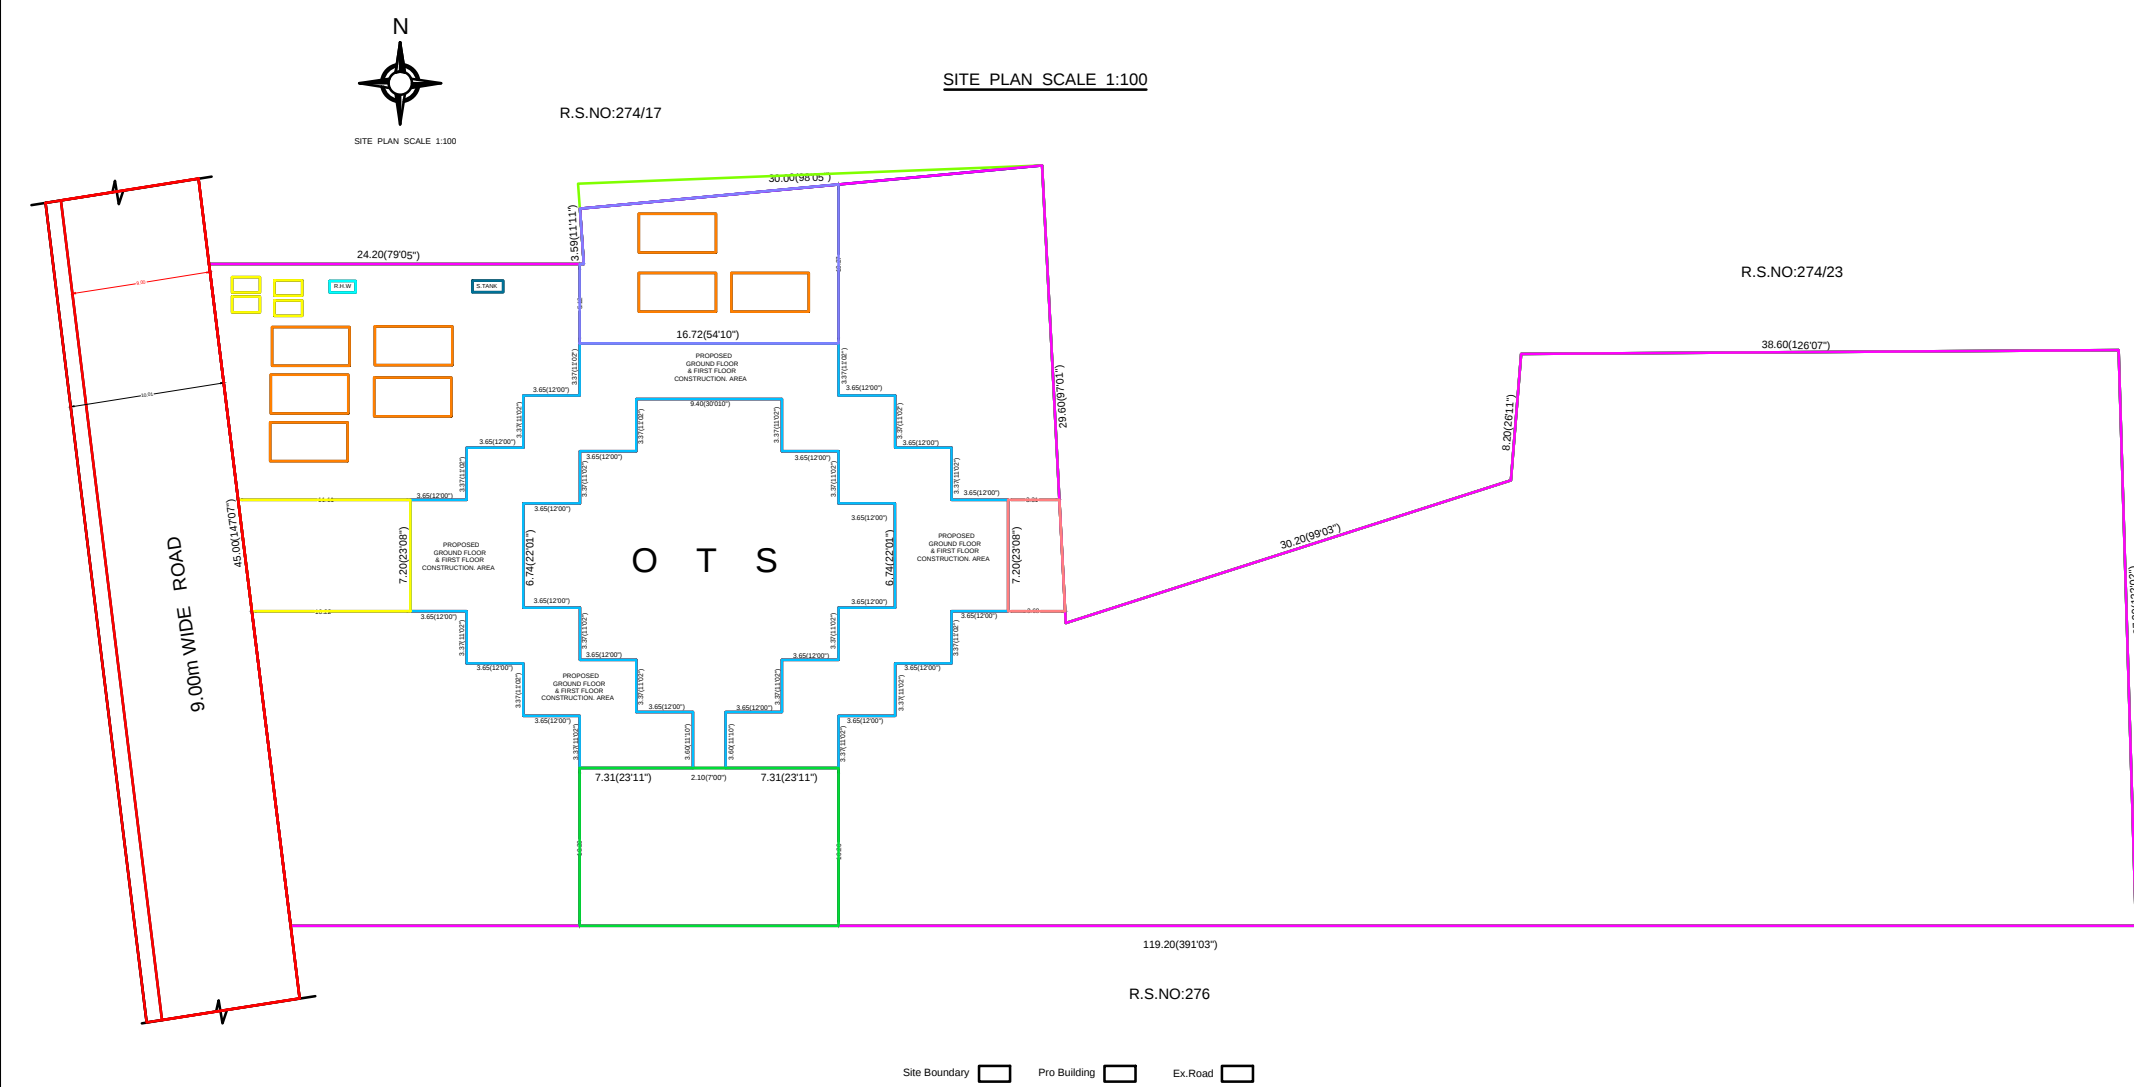
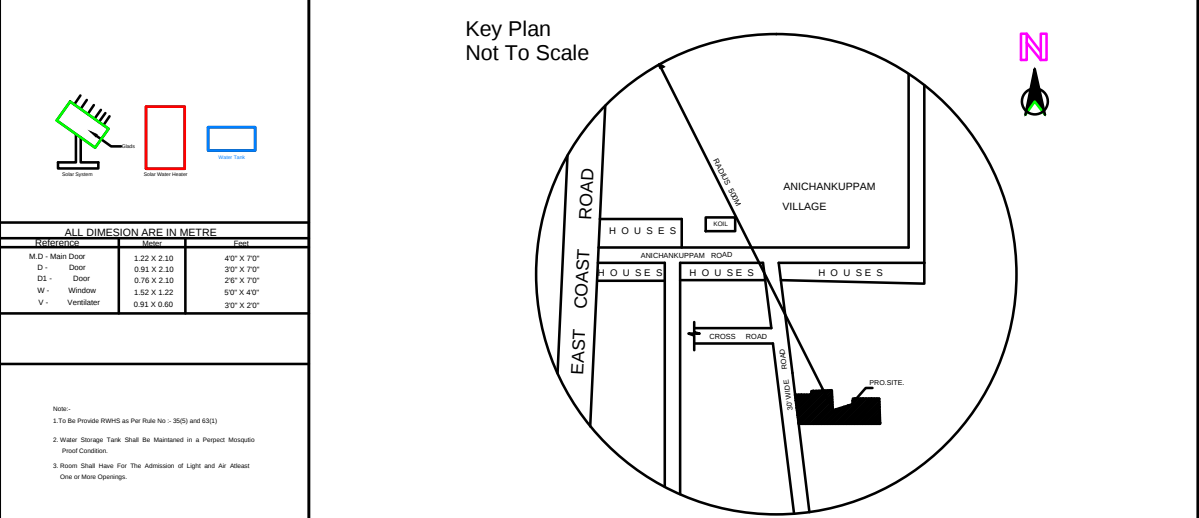
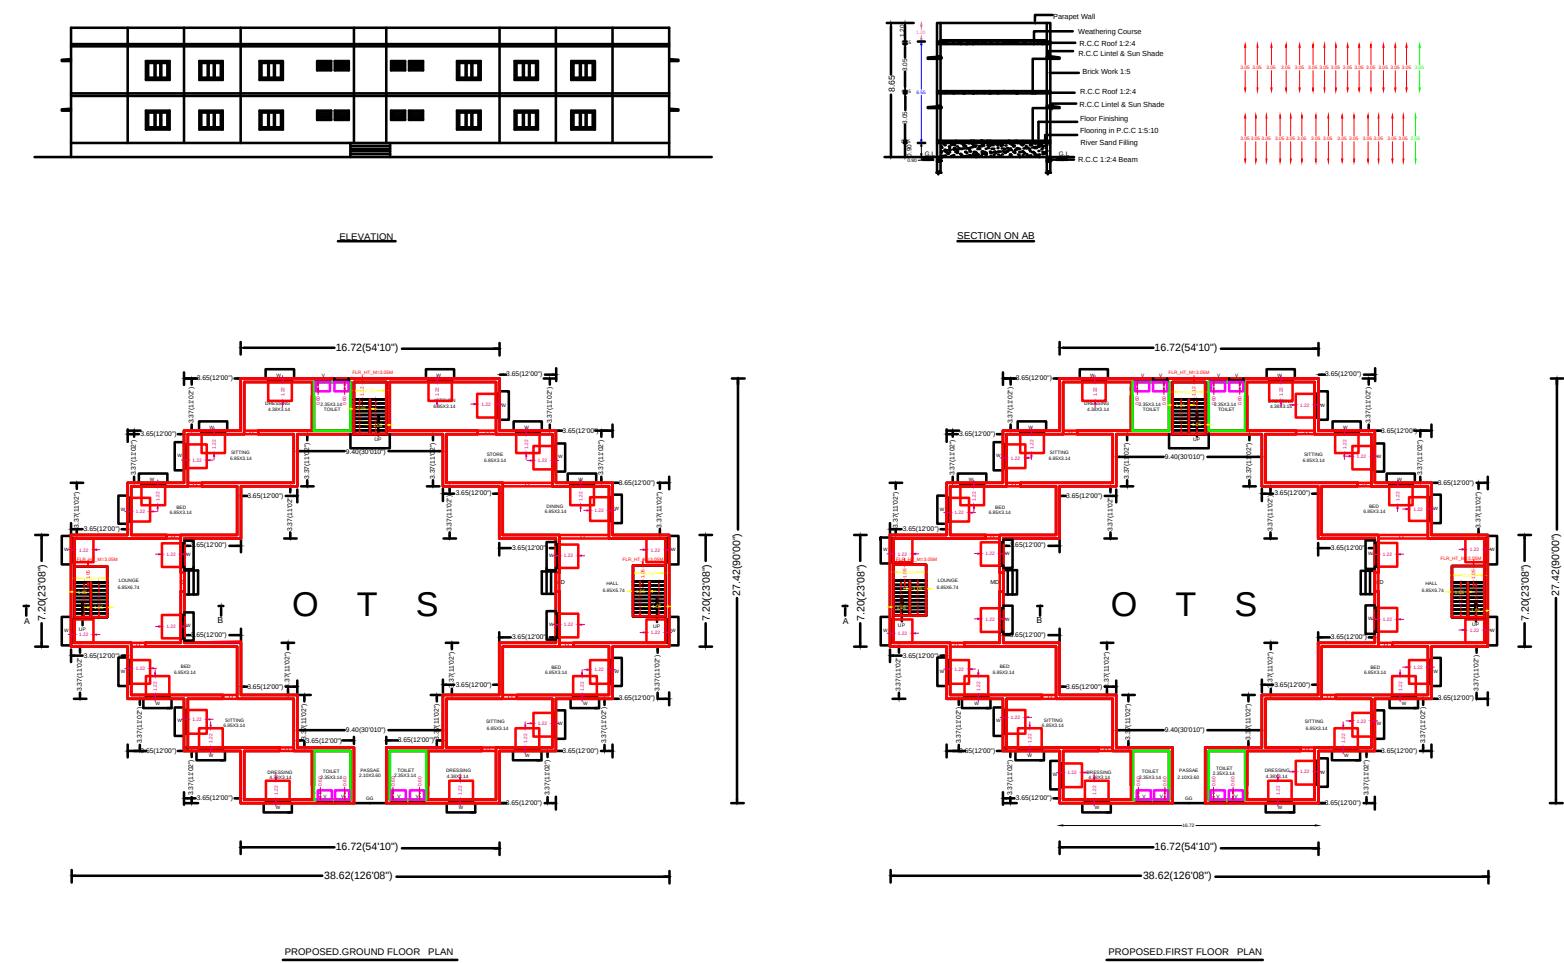


PLAN SHOWING THE PROPOSED CONSTRUCTION OF A GROUND FLOOR & FIRST FLOOR RCC ROOF RESIDENTIAL BUILDING AT R.S.NO:274/10, 274/11, 274/18, 274/19, 274/20, 274/21, 274/22, SUBDIVISION R.S.NO:274/10, 274/11, 274/18, 274/19, 274/20, 274/21, 274/22, (ASPER PATTA R.S.NO:274/10,274/11 274/18,274/19,274/20,274/21,274/22), ANICHANKUPPAM VILLAGE, KEEZHPUTHUPET VILLAGE PANCHAYAT, MARAKKANAM UNION PANCHAYAT, MARAKKANAM TALUK, VILLUPURAM DISTRICT.

OWNER NAME :- Mrs. SUMATHI. W/O. PETER CLEMENT DANIEL EDWARD.

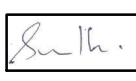

AREA DETAILS	SQ FEET	SQ METER
Area of the Site (As per Document)	50311.80	4675.82
Area of the Site (As per Plan)	50672.00	4700.96
Area of the Proposed Ground Floor	4384.37	407.47
Area of the Proposed First Floor	4384.37	407.47
Open Site Area	45927.45	4268.35
Plot Coverage	4384.38/50311.80 X 100 = 8.71 %	
Floor Space Index (F.S.I)	8768.76/50311.80 = 0.17	
Length of the Compound Wall	150.00 RM	
Car Praking (2.5 X 5.0m)	8 NOS	
Two Wheeler Praking (1.0 X 1.8m)	4NOS	

OWNER SIGNATURE :-


OWNER NAME :- Mrs. SUMATHI. W/O. PETER CLEMENT DANIEL EDWARD.

REGISTERED ENGINEER


E. D. RAMU, D.C.E.,
Registered Engineer Grade - III
Reg. No: 175/LS/2023/ 00002
KOTTAUPPAM MUNICIPALITY
30, South Street, Kottaiuppam, Kottaiuppam,
Vandar P. K., Villupuram Dist. - 605 104.
Cell: 63832 81925

E. D. RAMU, D.C.E.,
REGISTERED ENGINEER
REG. NO. 175/LS/2023/00002
KOTTAUPPAM MUNICIPALITY
CELL - 6383281925

SPACE FOR APPROVAL

