

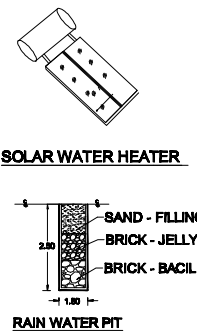
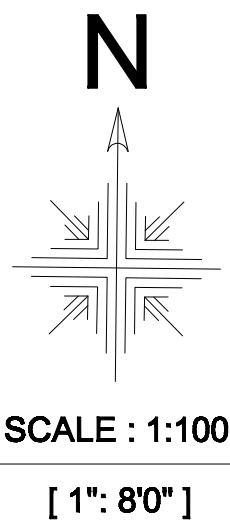
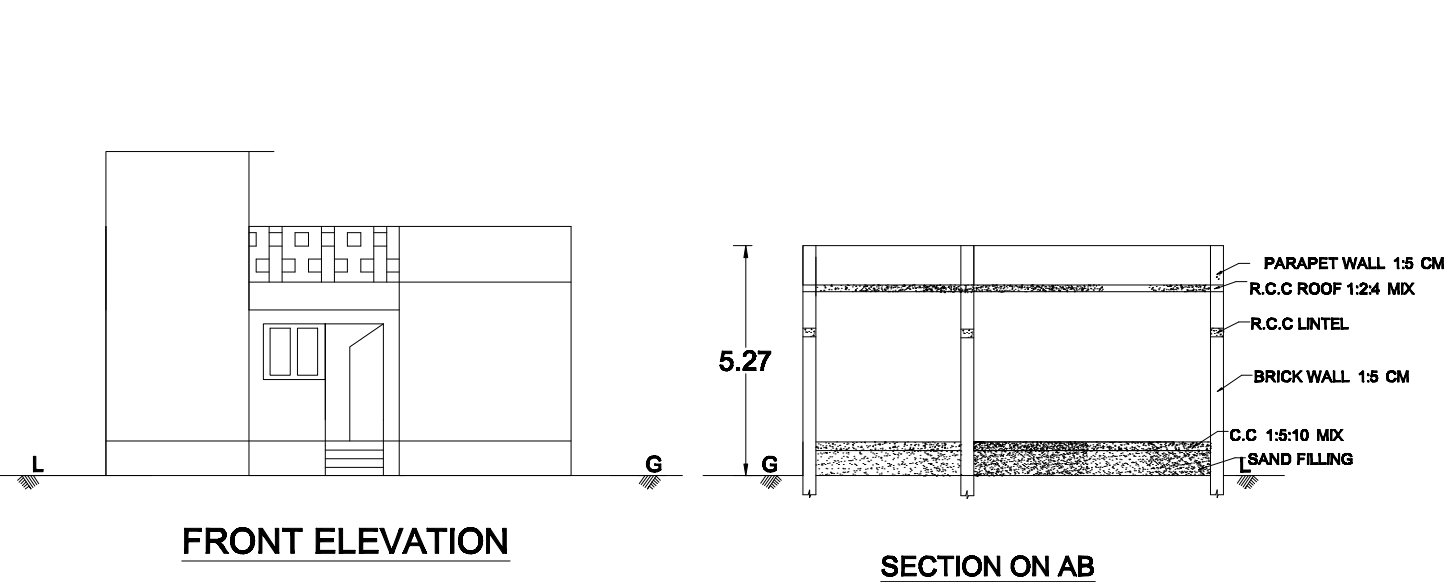
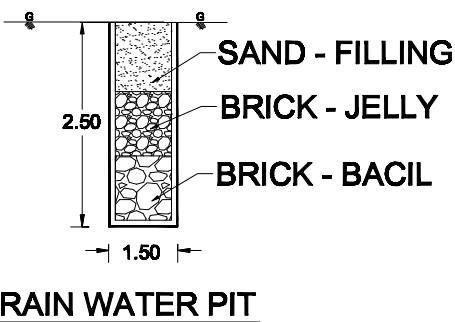
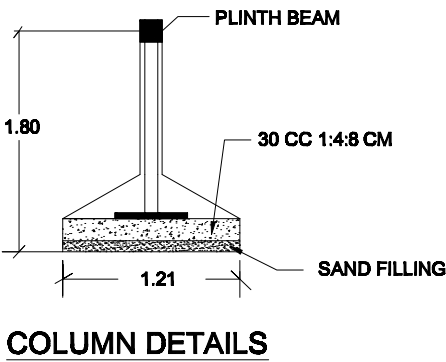
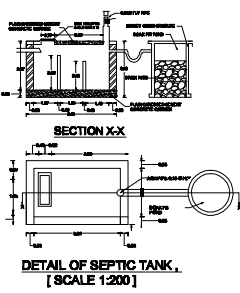
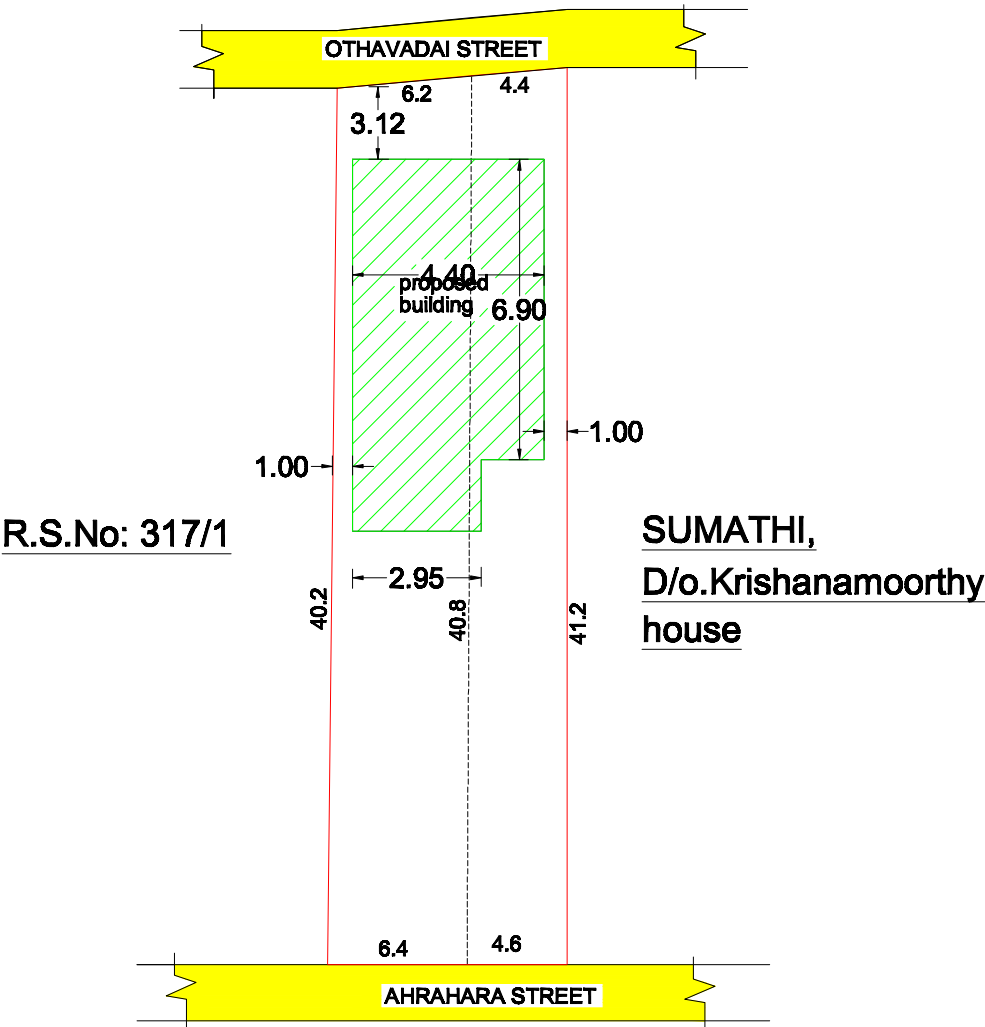


PLAN SHOWING THE PROPOSED CONSTRUCTION OF RCC ROOFED GROUND & FIRST FLOOR RESIDENTIAL BUILDING IN VILLAGE NATHAM SURVEY No: 317/2 , 317/3 ,PATTA No: 206,787 AT ARCADU-NORTH VILLAGE PANCHAYAT LIMIT, KANDACHIPURAM TALUK, VILLUPURAM DISTRICT.

APPLICANT: Mr . R. GURUMANI., S/o. RAMANATHAN.

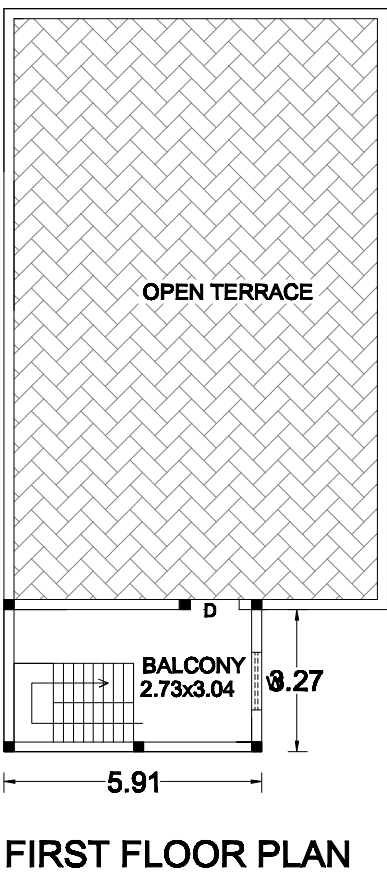


AREA DETAILS		
TOTAL AREA -	4743.40 Sft	440.00 sqm
PROPOSED GF- House	1160.35 Sft	88.52 sqm
PROPOSED GF Shop	353.14 Sft	32.82 Sqm
PROPOSED FF	207.88 Sft	19.32 Sqm
PLOT COVERAGE	31.89.%	FSI-0.31

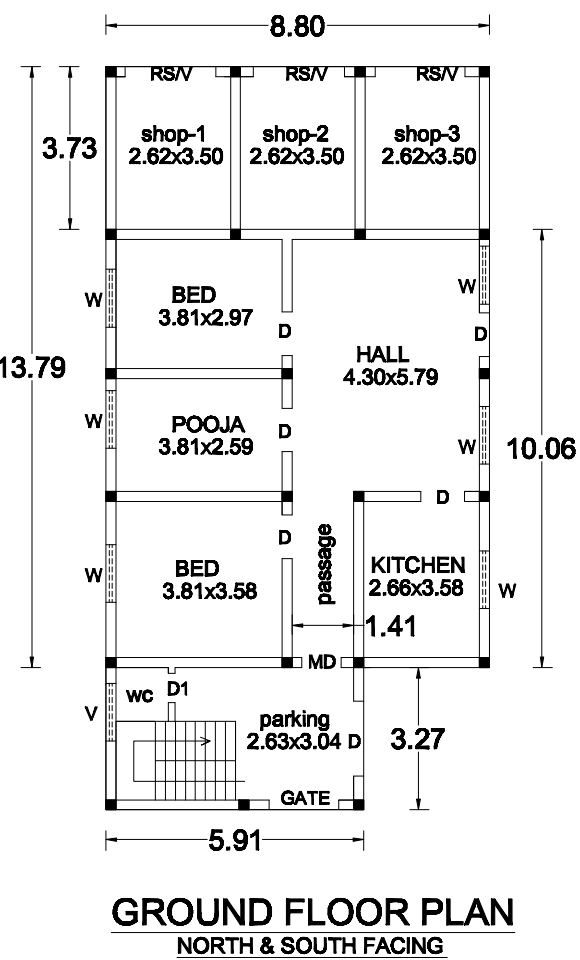

JOINERIES

MD	DOOR	1.20 X 2.13
D	DOOR	1.00 X 2.13
D1	DOOR	0.80 X 2.13
W	WINDOW	1.20 X 1.35
V	VENTILATOR	0.76 X 0.76

THREAD	- 0.23
RISER	- 0.175
WIDTH	- 0.90
SLAB THICKENS	- 0.12

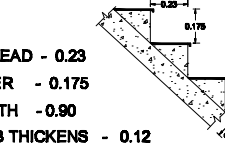

REGISTERED ENGINEER

Er. S.SHANMUGAM,B.E,M.I.V,F.I.V.,
GOVT.REGISTERED STRUCTURAL ENGINEER,
(RSE/Gr.II/VR/MAR-2020/013),
REGISTERED VALUER,CHARTERED ENGINEER(M-130375-3)
No: 31, YUVAN HOUSE, NEW SUMANGALI NAGAR,
KALLAKURICHI. CELL: 9443905689
Mail: yuvanbuilders@gmail.com

APPLICANT

R. Guramani

