
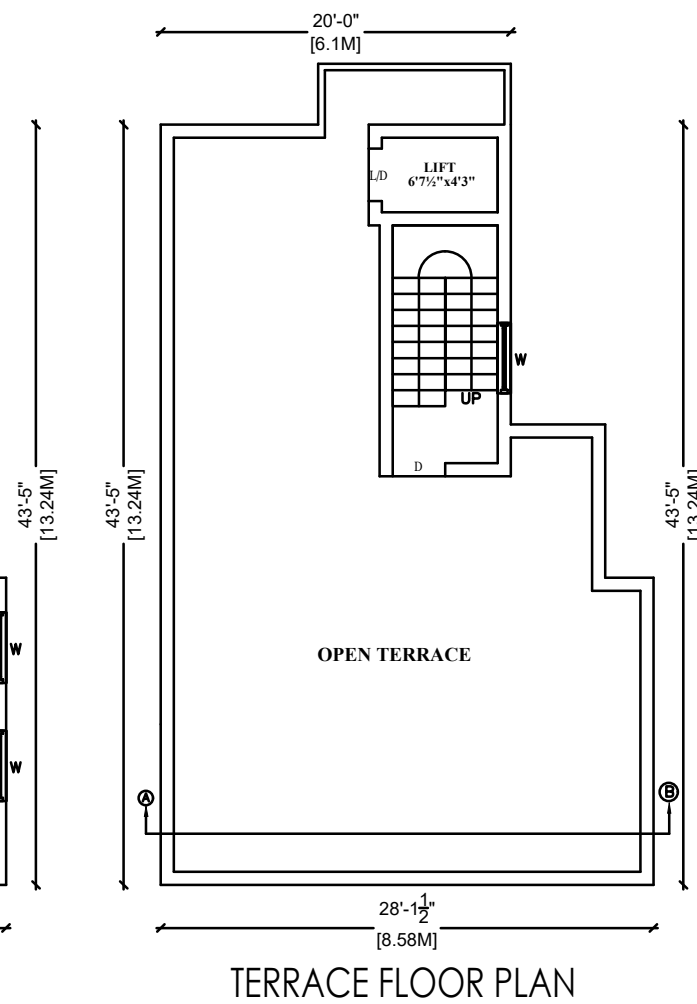
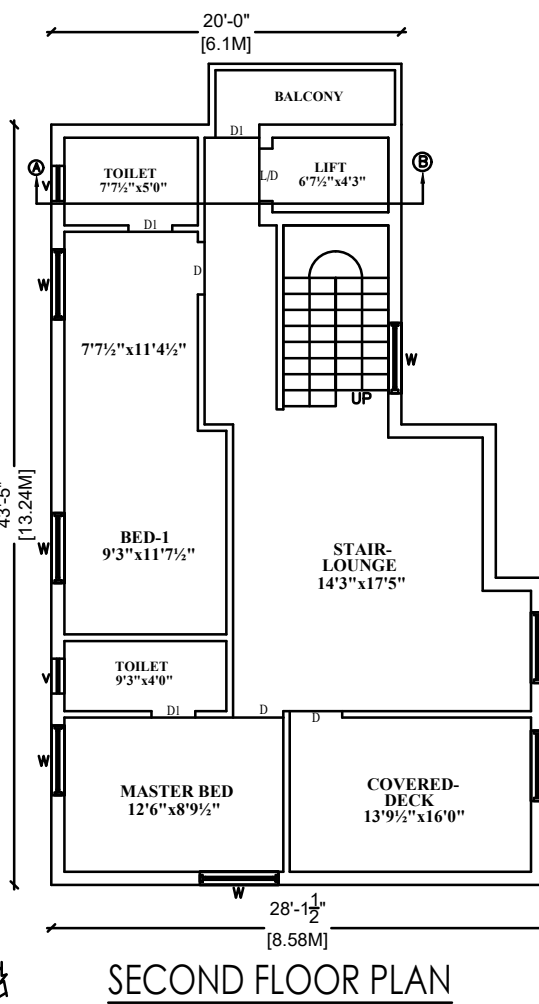
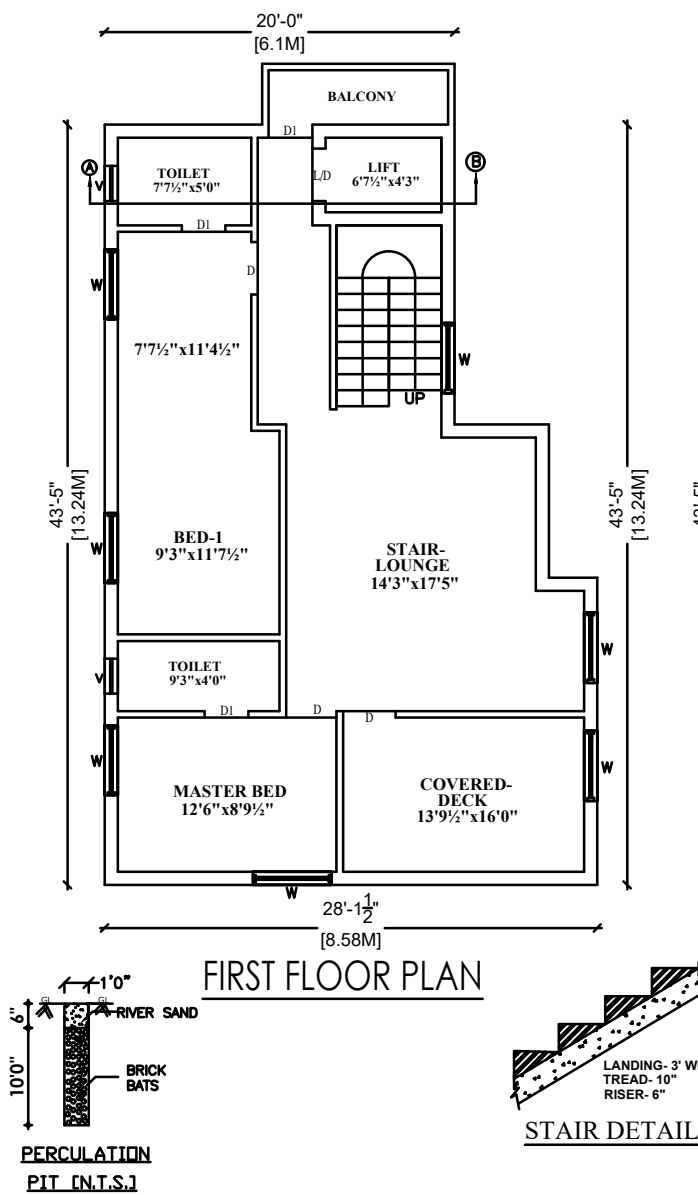
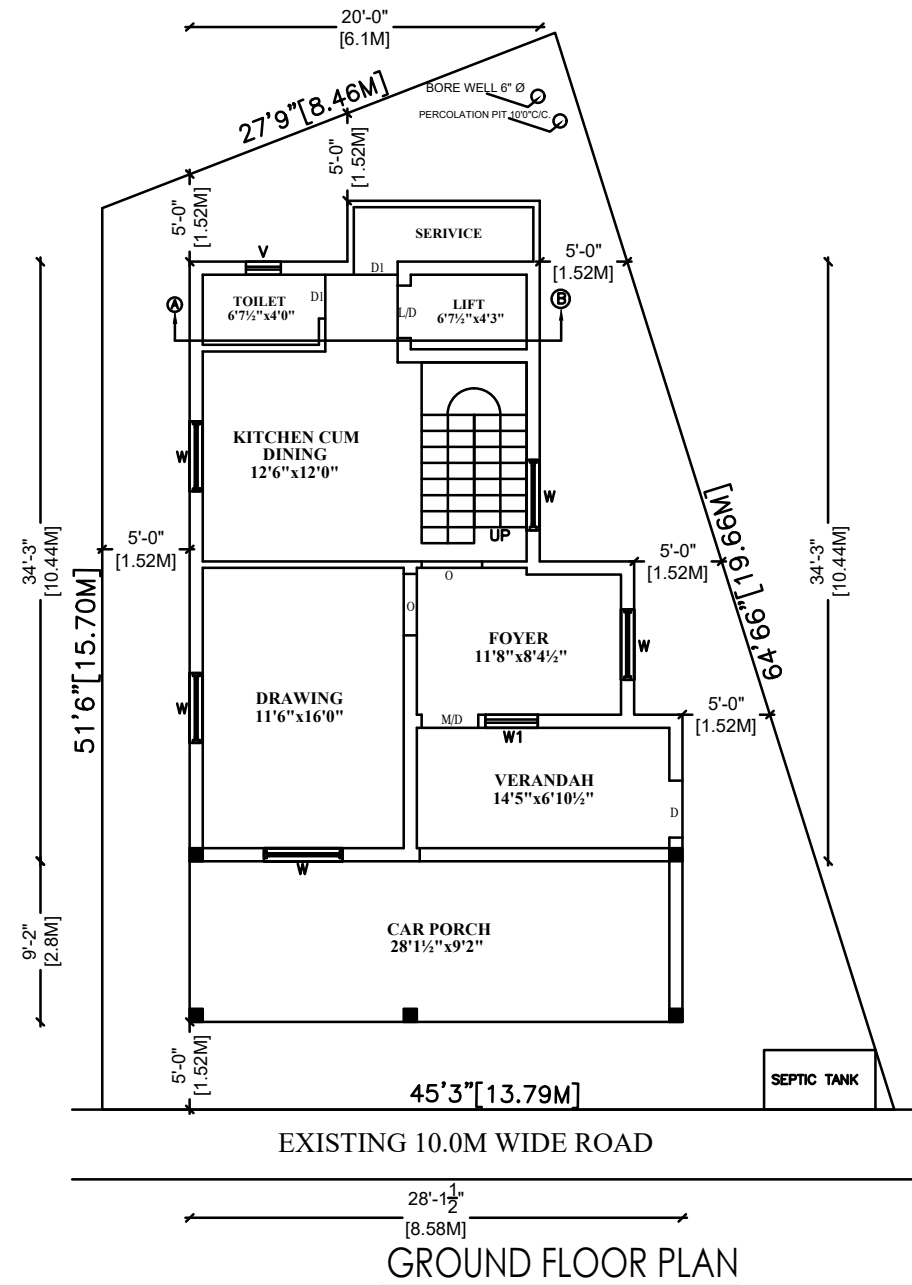
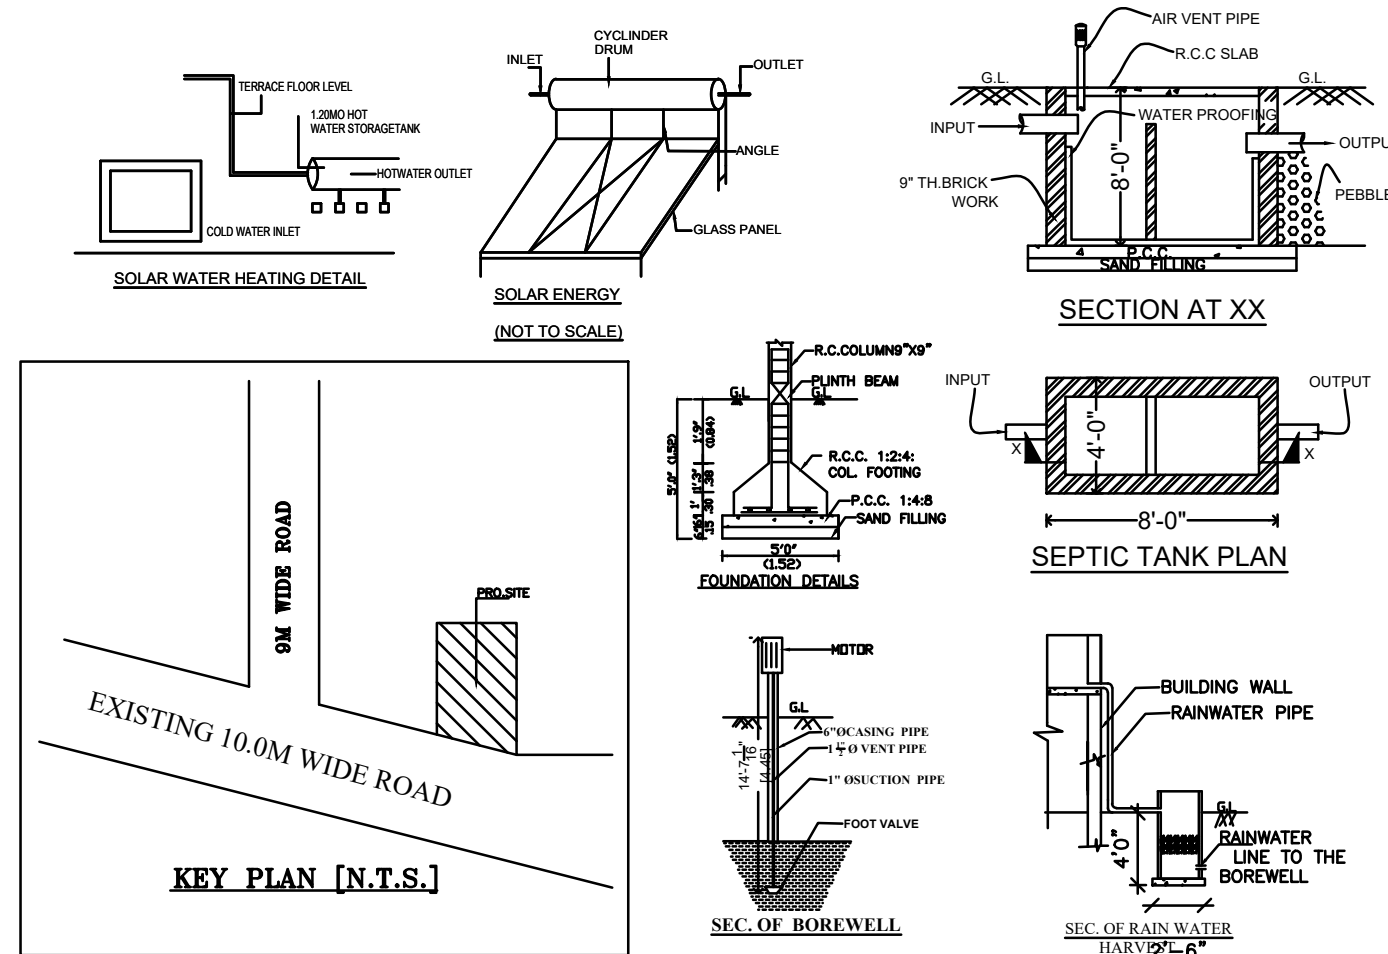


PLAN SHOWING THE PROPOSED CONSTRUCTION OF RESIDENTIAL BUILDING IN PLOT NO.6, 'SRI KRISHNA NAGAR', S.NO.217/5, NEW S.NO.352/8, THIRUCHITRAMBALAM VILLAGE & PANCHAYAT, VANUR PANCHAYAT UNION, VANUR TALUK, VILLUPURAM DISTRICT.

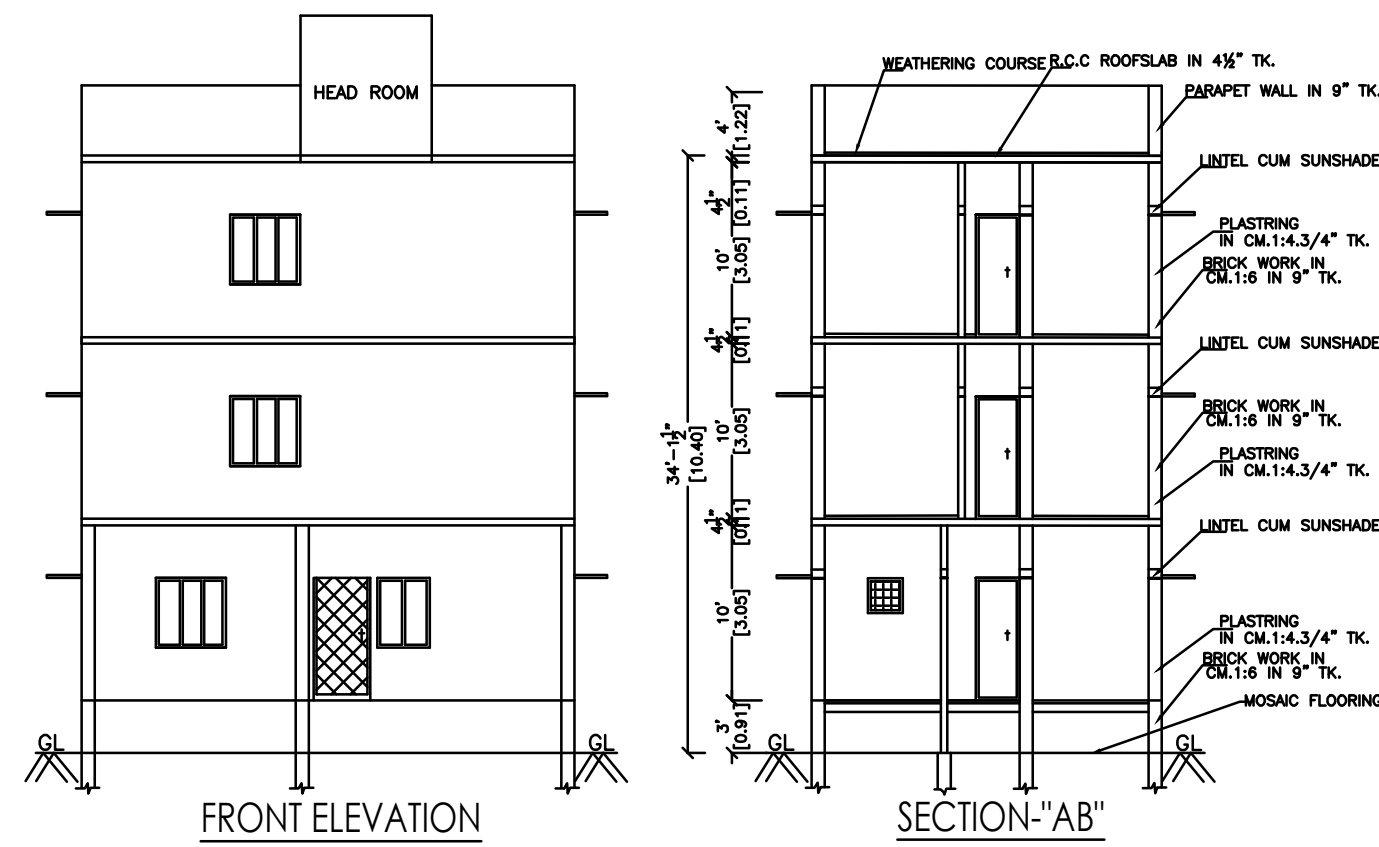

<u>AREA STATEMENT</u>		
	<u>SQ.FT.</u>	<u>SQ.MT.</u>
PLOT EXTENT	:2117.00	196.67
GROUND FLOOR AREA	:1097.00	101.95
FIRST FLOOR AREA	:1097.00	101.95
SECOND FLOOR AREA	:1097.00	101.95
TOTAL AREA	:3291.00	305.85
PLOT COVERAGE	: 51.81%	
F.S.I	: 1.55	

NOTE:
LAY-OUT APPROVED BY ASSISTANT
DIRECTOR, DISTRICT TOWN AND COUNTRY
PLANNING OFFICE, VILLUPURAM DISTRICT
NO.03/2023.

<u>JOINERY DETAILS</u>		
M/D	MAIN DOOR	3'-3" x 7'-0"
D	DOOR	3'-0" x 7'-0"
D1	DOOR	2'-6" x 7'-0"
W	WINDOW	4'-0" x 4'-0"
W1	WINDOW	3'-0" x 4'-0"
FW	WINDOW	1'-6" x 4'-0"
V	VENTILATOR	3'-0" x 2'-0"

<u>COLOUR INDEX</u>		N 
PROPOSED		
ROAD		
BOUNDRY		

CONSULTANT
VALLALAR PLANNERS
NO.21/8 PILLAIYAR KOIL ST.,
THAILAVARAM,
KATTANGULATHUR POST
Email:vallalarplanners@gmail.com
CELL:9884416414,9150376270.

OWNER


A.SURESH D.C.E.
REGISTERED ENGINEER - GRADE III (RE)
Reg No. RE301262019
GREATER CHENNAI CORPORATION
21/8, PILLAYAR KOIL STREET, THAILAVARAM,
KATTANKOLATHUR POST
Email : vallalarplaners@gmail.com
Cell : 915037620 / 9684416414

LICENSED SURVEYOR/REGISTER ENGINEER

SCALE: 1"=8'-0"	DRAWING NO:903
-----------------	----------------

