
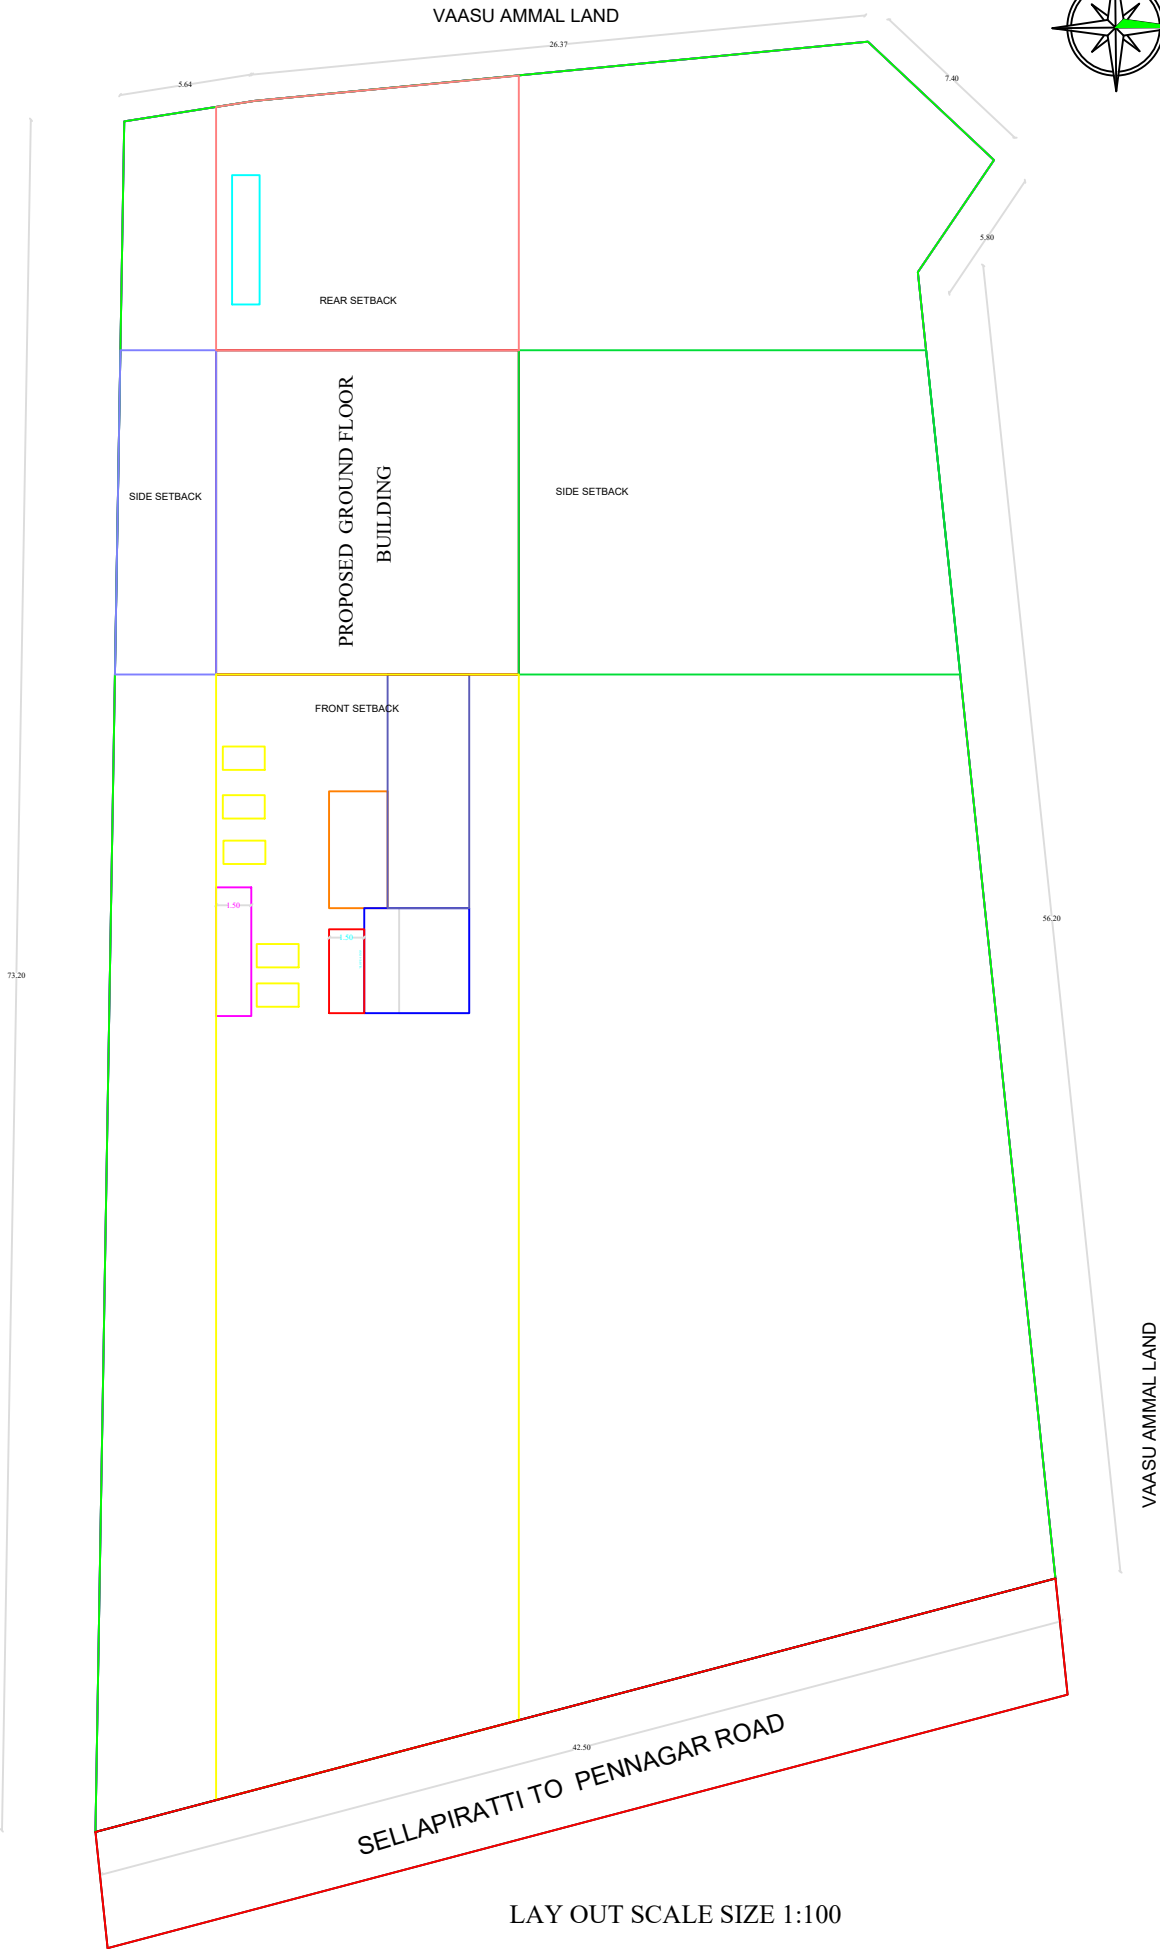


PLAN SHOWING THE PROPOSED CONSTRUCTION OF METAL ROOF SHEET COMMERCIAL BUILDING IN GROUND FLOOR IN S.NO: 55/ 2, 55/ 3B, AS PER PATTA S.NO:55/ 2, 55/ 3B, PATTA NO:904, AT SELLAPIRATTI VILLAGE, GINGEE TALUK, VILUPPURAM DIST.

APPLICANT: Mr. S. MANIKANDAN S/O SUBRAMANIAN

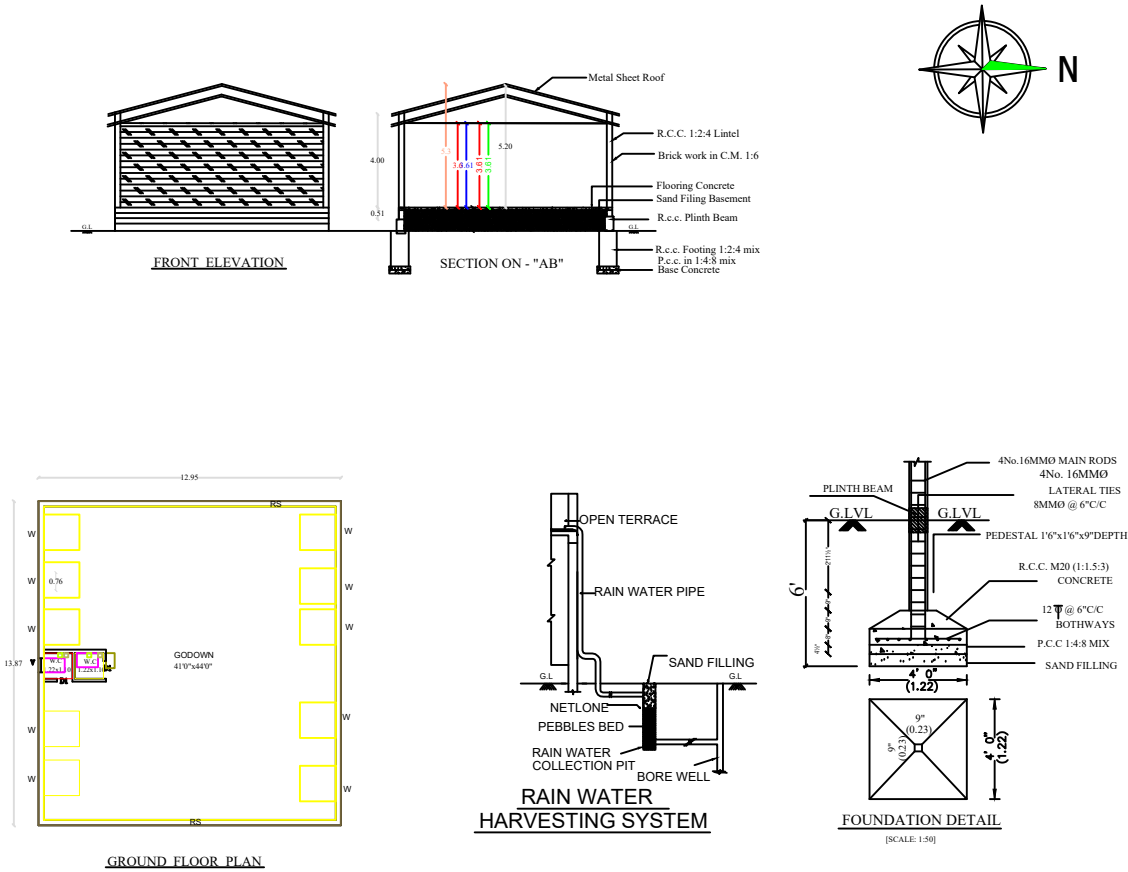

APPROVAL AUTHORITY			
COLOR INDEX			
	SITE BOUNDRY		
	PRO. R.C.C ROOF RESIDENTIAL BUILDING		
	ROAD DETAILS		
PARKING STALL DETAILS			
BIKE SPACE	0	5	
CAR SPACE	0	1	
LORRY SPACE	0	1	
SCALE = 1" = 8'-0" (1:100)		All Dimensions Are In Meters	
SCHEDULE OF JOINERIES			
DESCRIPTION		SIZE IN FEET	SIZE IN M
Rolling Shutter -RS		10'0" x 8'0"	3.05 x 2.43
Door - D1		3'3" x 7'0"	0.99 x 2.13
Door - D2		2'9" x 7'0"	0.84 x 2.13
Window - W		4'0" x 4'0"	1.22 x 1.22
Window - W1		6'0" x 4'0"	1.82 x 1.22
Kitchen Window - KW		4'0" x 3'6"	1.22 x 1.06
Ventilator - V		2'6" x 2'0"	0.76 x 0.61
AREA OF THE PROPOSED CONSTRUCTION DETAILS			
DESCRIPTION		SQ.M	SQ.FT
Area of the Site (as per Document)		2691.56	28971.95
Pro. Ground Floor Commercial		179.62	1933.42
FSI = Total Builtup Area / Total Site Area = 0.066< 2			

Handwritten signature of the applicant, Mr. S. Manikandan.

APPLICANT SIGN

D. Marudhu Pandi
Er. D. MARUDHU PANDI, D.C.E., B.E.
Licenced Civil Engineer
Aadhi Builders
Reg No. A2/15/2015
Special Grade Town Panchayat
Gingee - 604202. Cell : 9894723834

ENGINEER / L.B.S

