
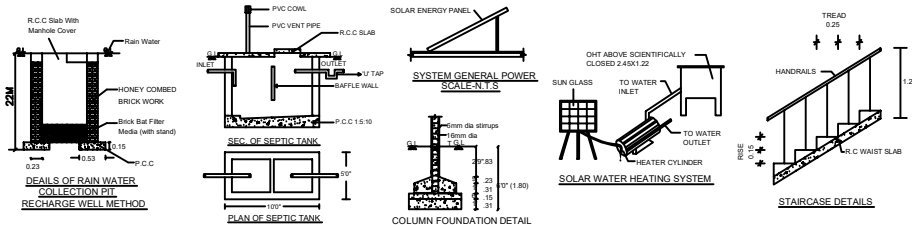
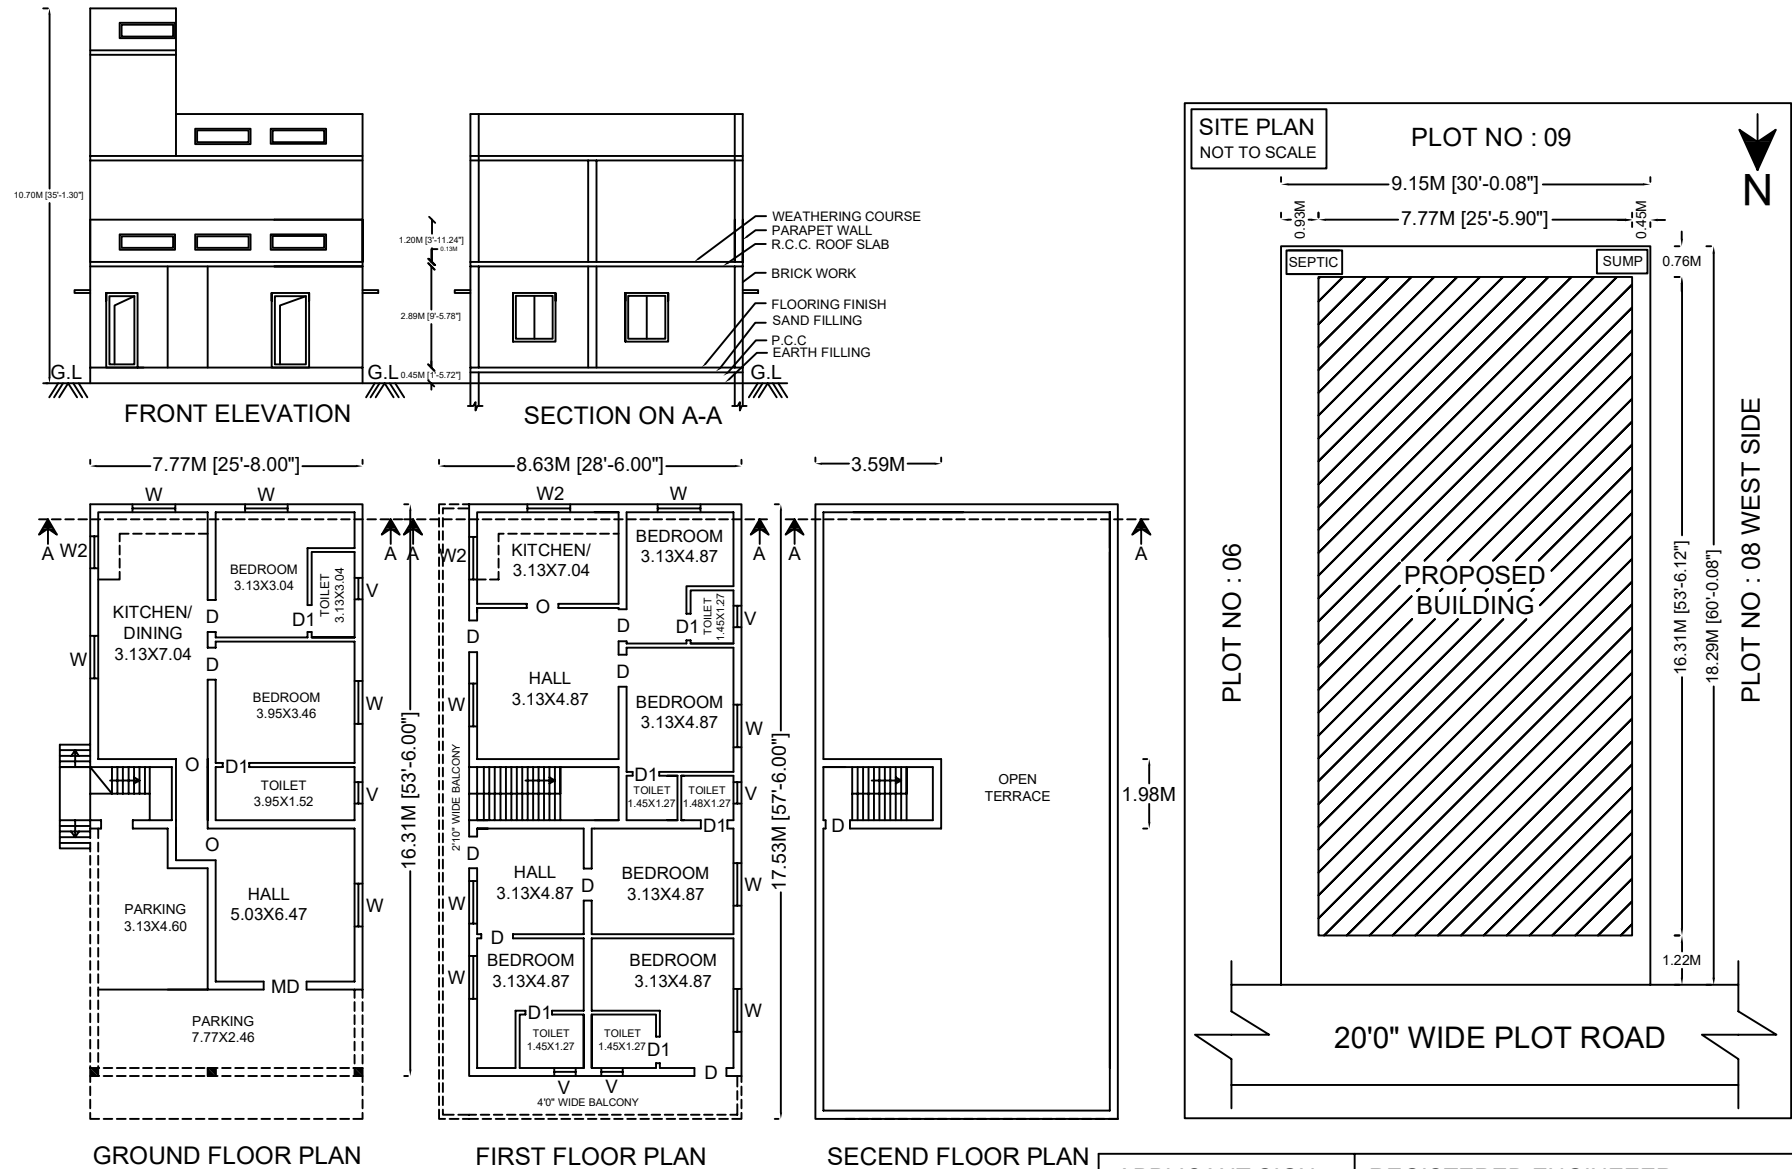


AREA DETAILS:		
DESCRIPTION	SQ.FT	SQ.M
AS AT SITE	1800.00	167.22
AS PER DOC	1800.00	167.22
FMB OR PLR	1800.00	167.22
GROUND FLOOR	1638.75	152.24
FIRST FLOOR	1638.75	152.24
SECEND FLOOR	76.51	7.10
OPEN SPACE	161.25	14.98
JOINERY DETAILS:		
DESCRIPTION	FEET	METER
MAIN DOOR MD	3'6"X7'0"	1.07X2.13
DOOD D	3'3"X7'0"	1.00X2.13
DOOR D1	2'6"X7'0"	0.76X2.13
DOOR D2	2'9"X7'0"	0.84X2.13
OPEN O	3'0"X7'0"	0.91X2.13
WINDOW W	5'0"X4'6"	1.52X1.37
WINDOW W1	3'0"X4'6"	0.91X1.37
WINDOW W2	3'0"X3'3"	0.91X1.00
VENTILATER V	3'0"X2'6"	0.91X0.76
COLOR INDEX :		
SITE BOUNDARY SHOWN IN		
PRO.BUILDING SHOWN IN		
ROAD SHOWN IN		
ALL DIMENSIONS ARE IN "METER"		
OFFICE USE :		

PLAN SHOWING THE PROPOSED CONSTRUCTION OF R.C.C TERRACED ROOF GROUND FLOOR, FIRST FLOOR & SECEND FLOOR RESIDENTIAL BUILDING IN S.F.NO : 249/14, PATTA NO : 3498, PLOT NO : 08 EAST SIDE, "MOTHER LAND FARM", IRUMBAI VILLAGE & PANCHAYAT, VANUR UNION, VANUR TALUK, VILLUPURAM DISTRICT.

APPLICANT : Mr.S.VASU., S/O Mr.SUBRAMANI.

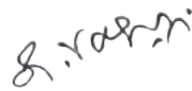

APPLICANT SIGN :	REGISTERED ENGINEEER :
	
	Er.S.Senthilkumar (BE Civil), Registered Engineer Grade - II(SWP), 5/554, Nadukaradu, Nattamangalam, Amanikondalampatti Panchayat, Panamarathupatti Union, Salem - 636010. Cell : 8056356469