






PLAN SHOWING THE PROPOSED CONSTRUCTION OF RCC ROOF RESIDENTIAL BUILDING AT PATTA NO:2101,S.NO:50/5A1B,

LAKSHMIPURAM VILLAGE,MANDAPASALAI PANCHAYAT,ARUPPUKOTTAI UNION AND TALUK,VIRUDHUNAGAR DISTRICT.

NAME OF THE APPLICANT:-Mr.G.BOOPATHIPANDI.

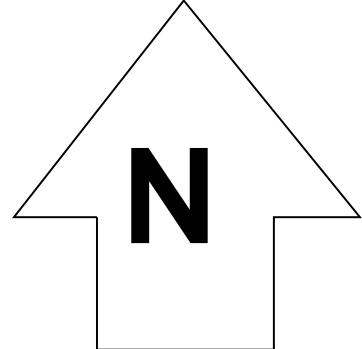

ALL DIMENSION ARE IN METRE
SCALE 1:100

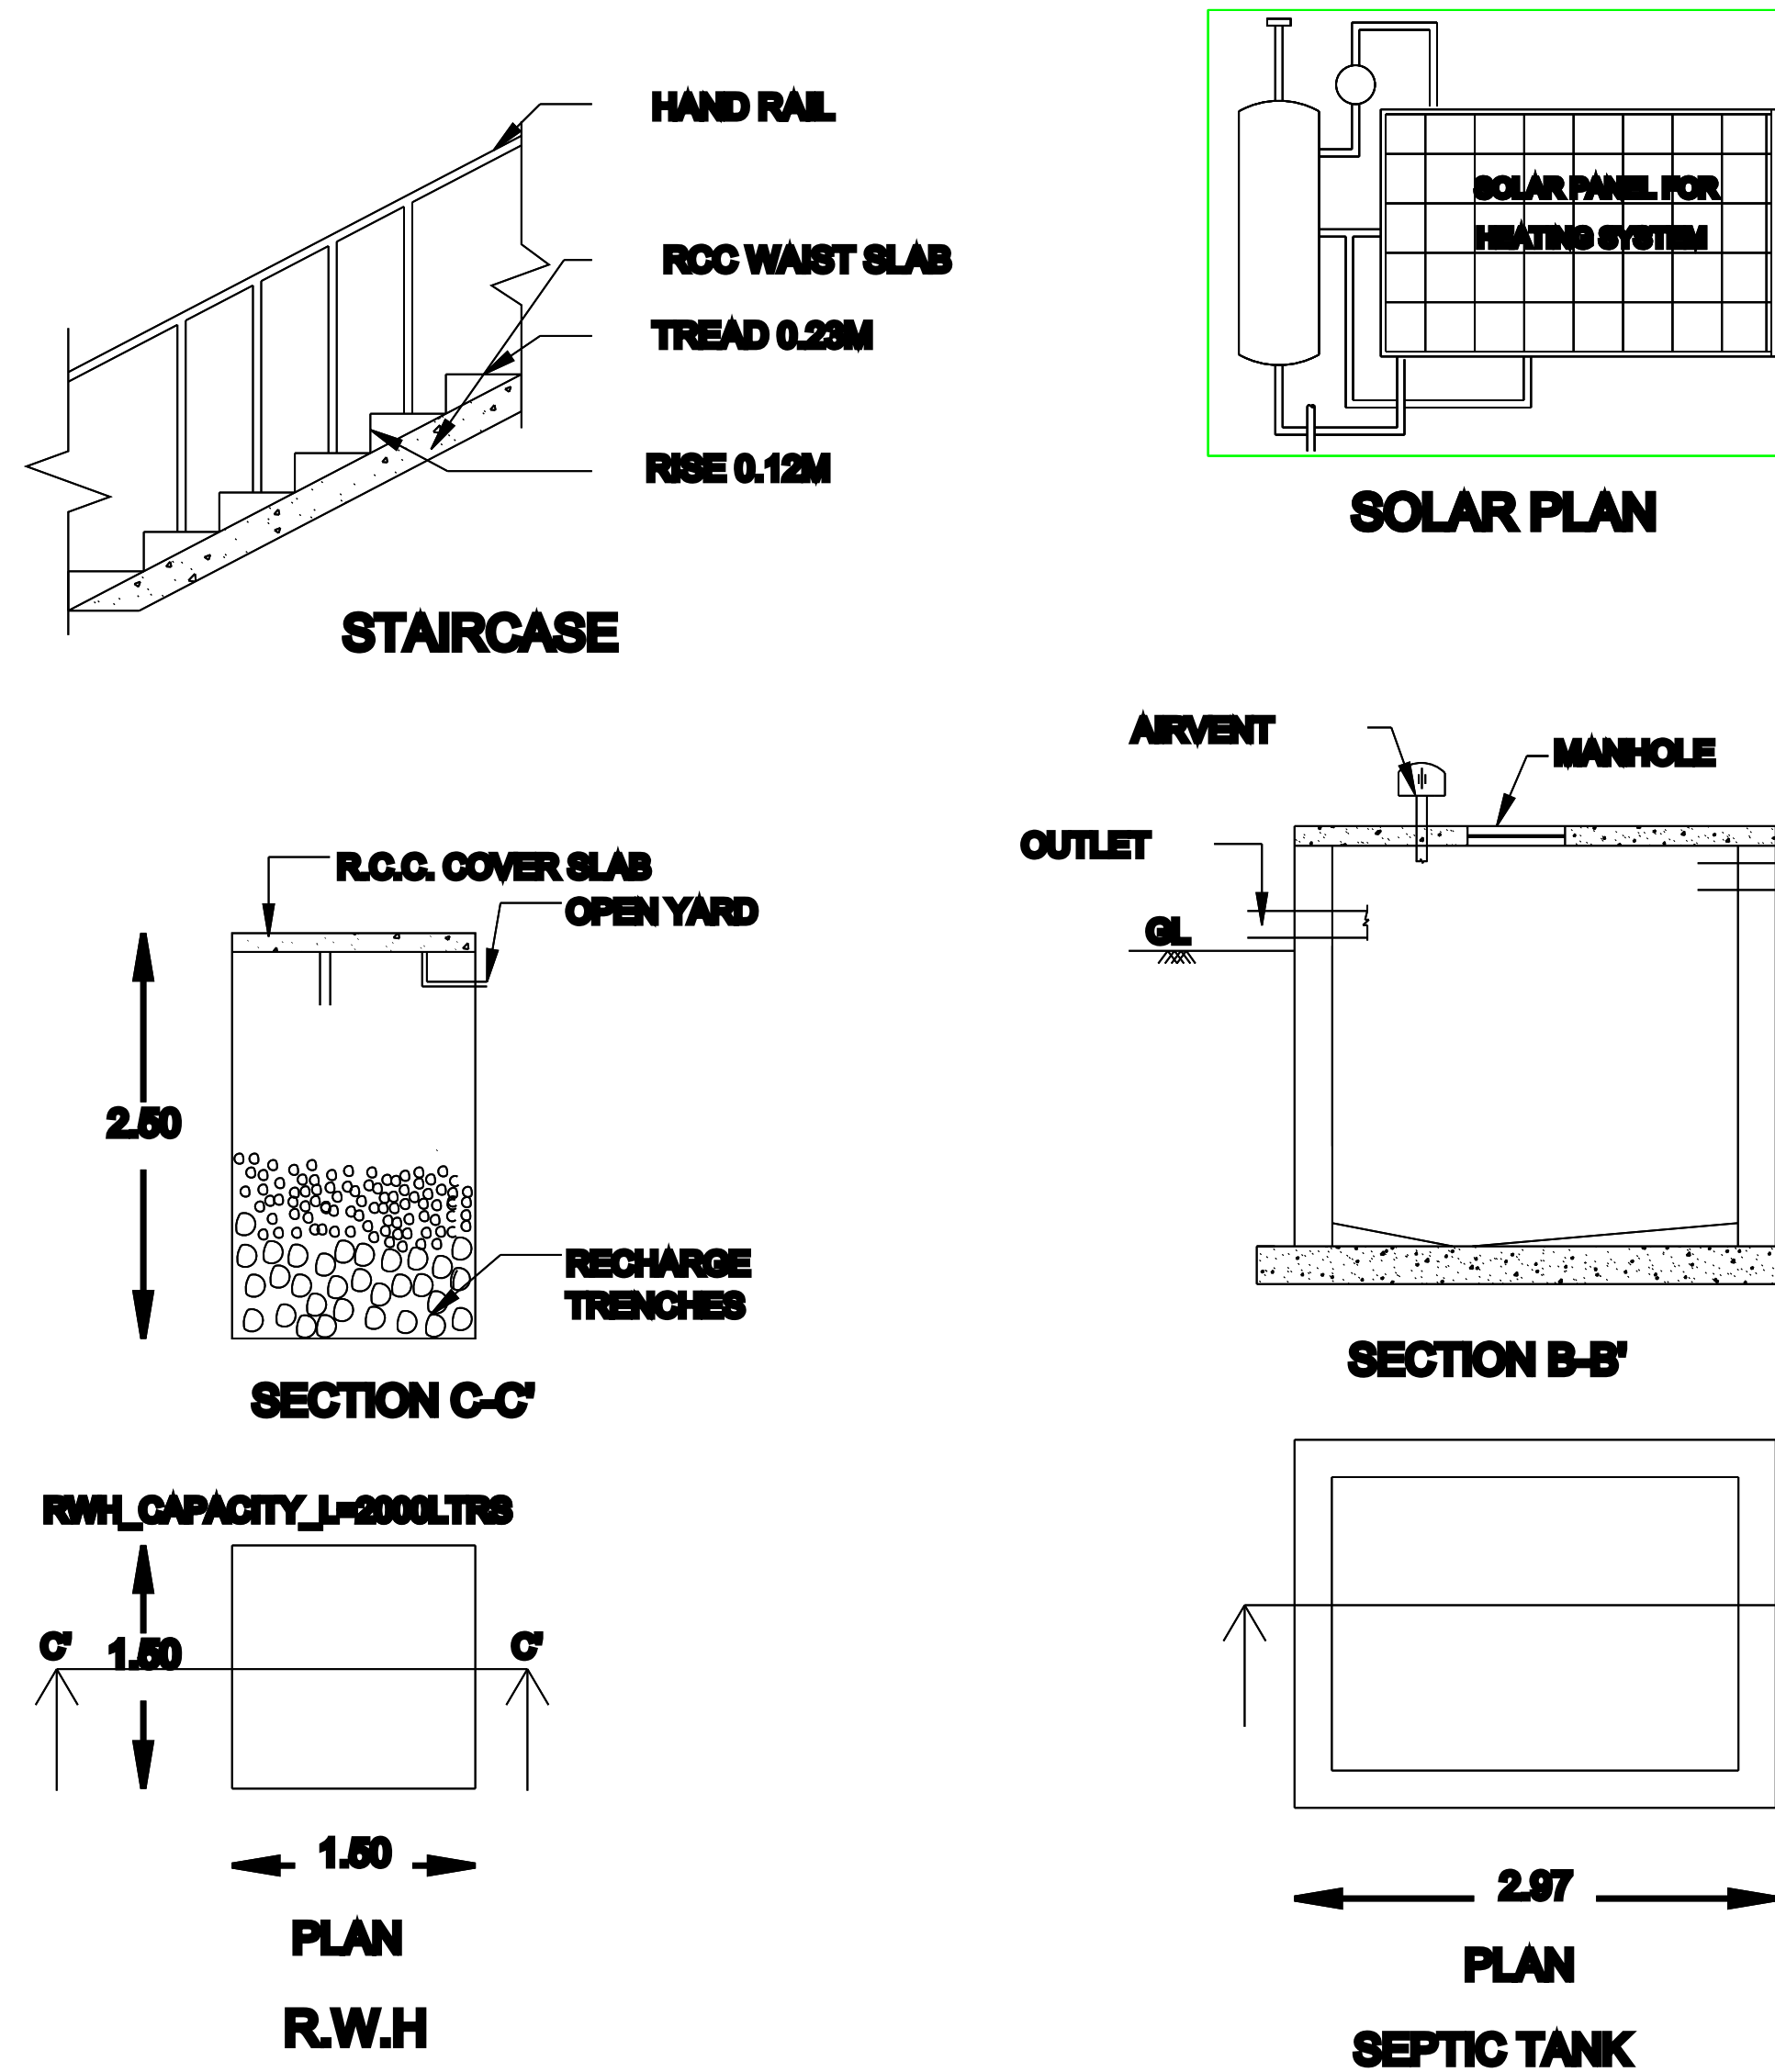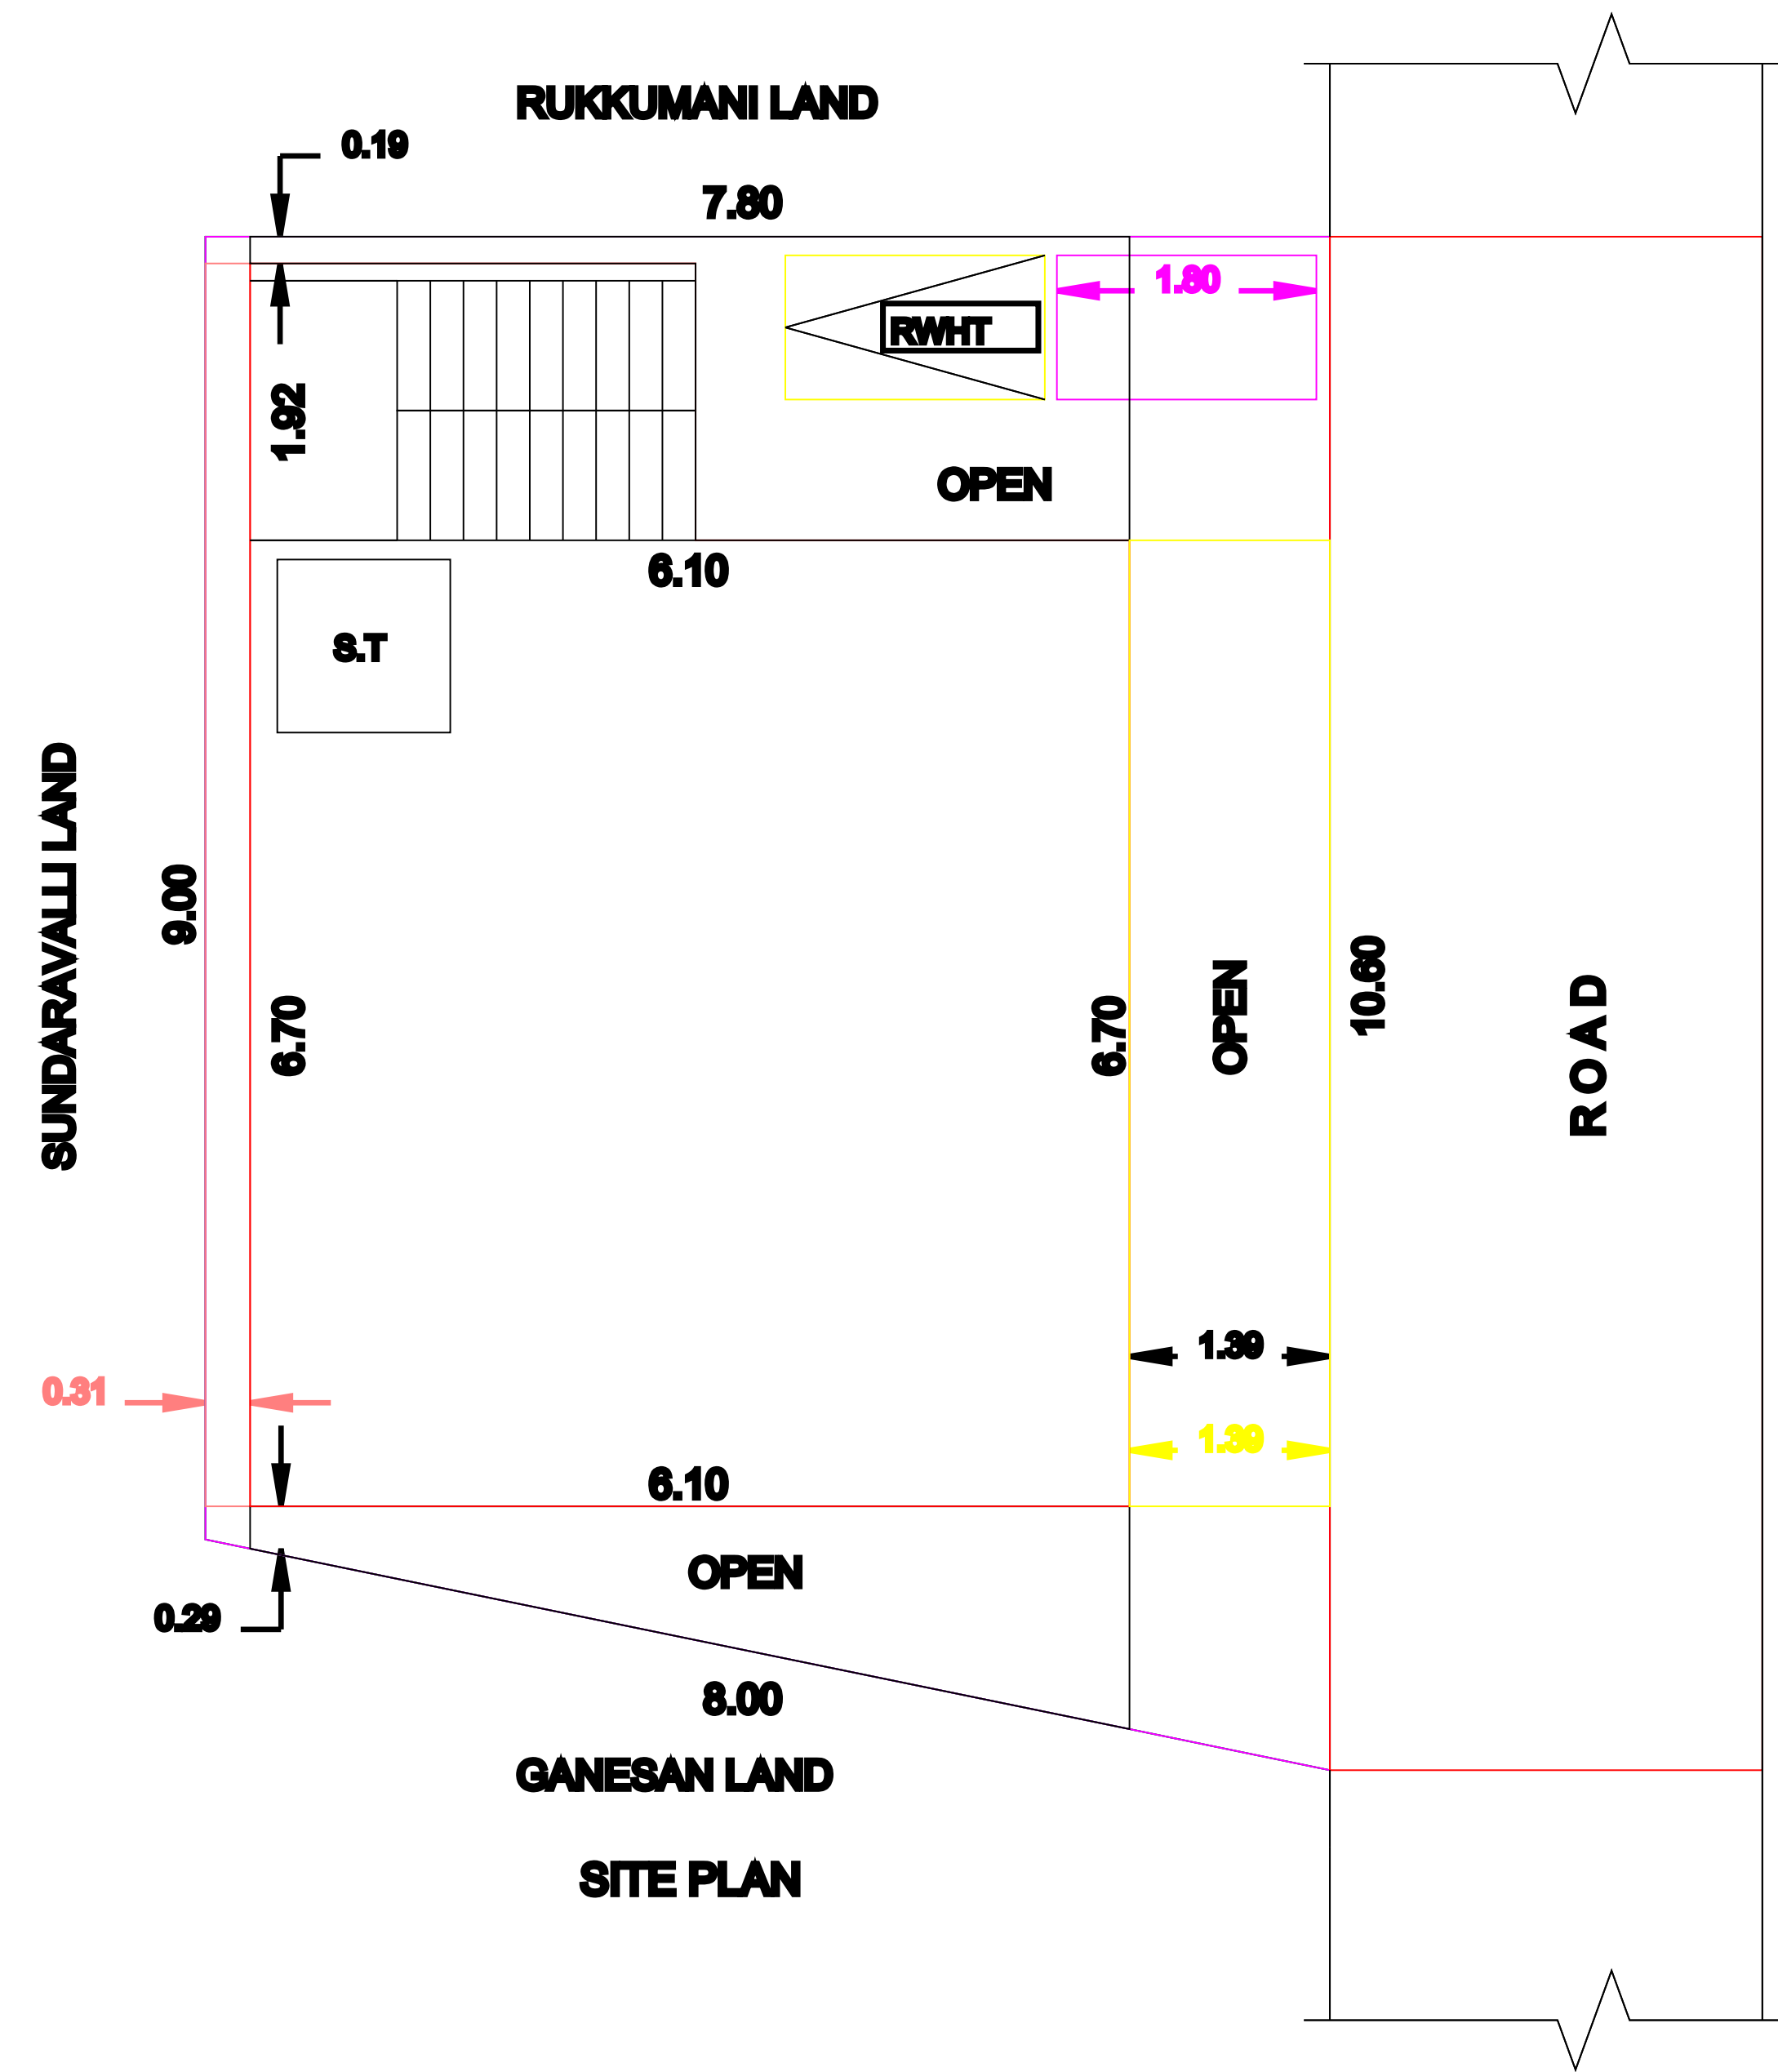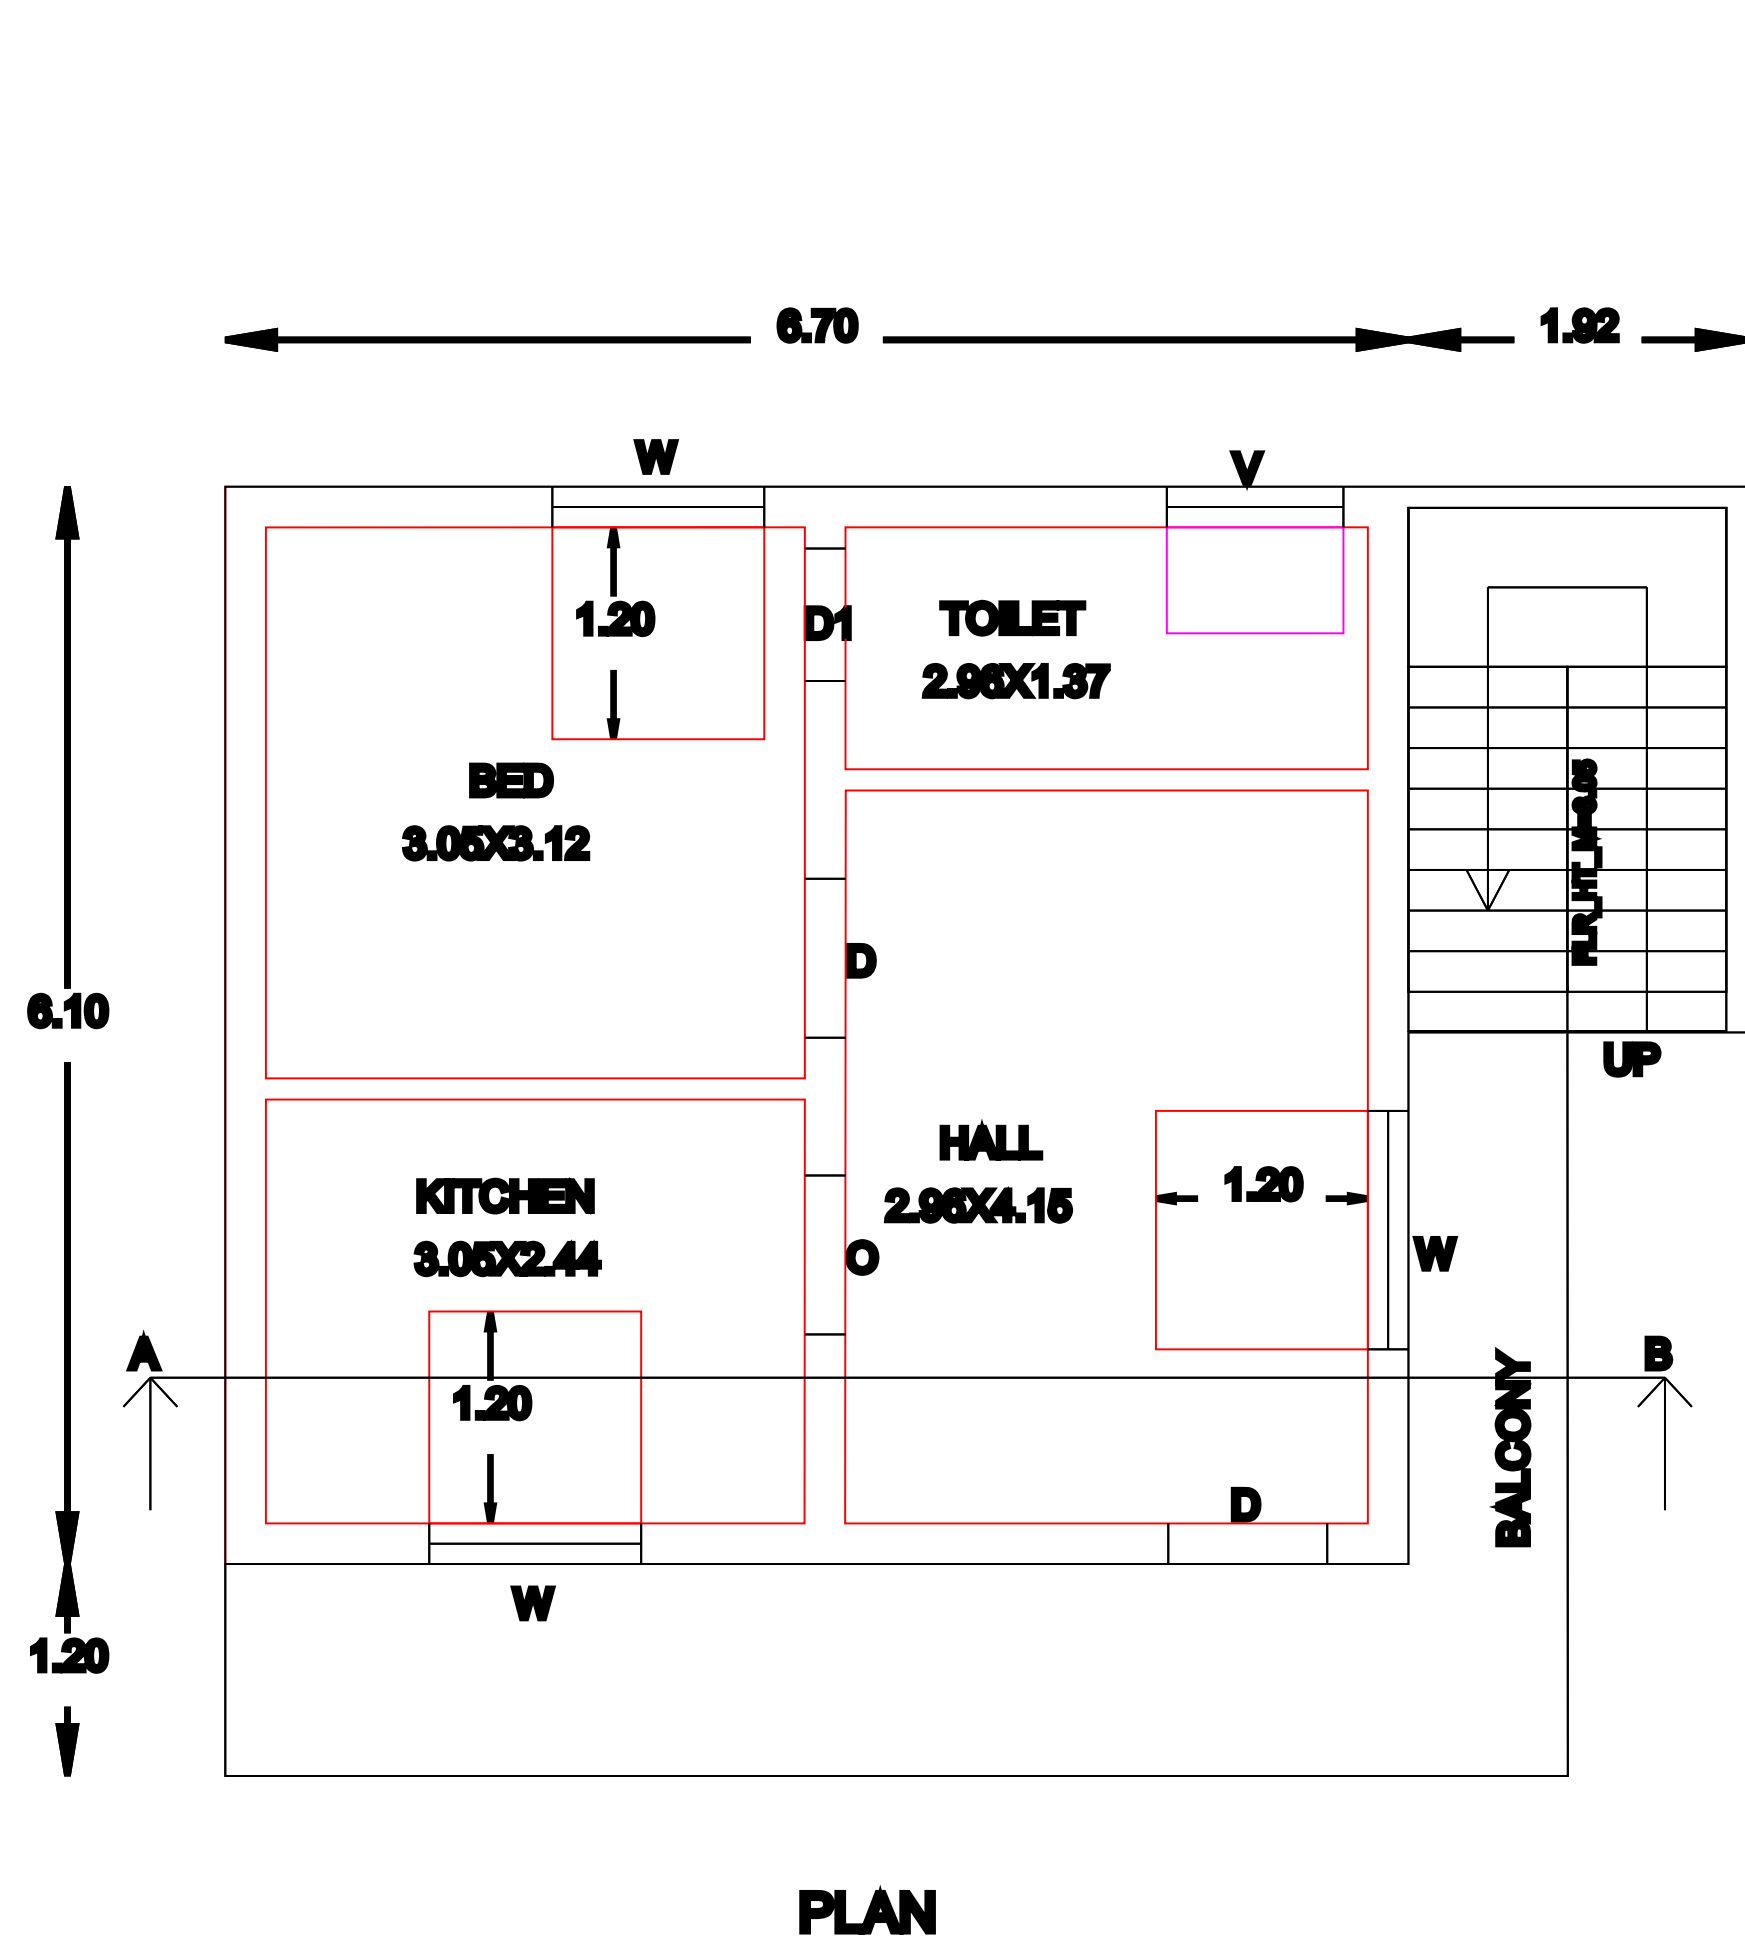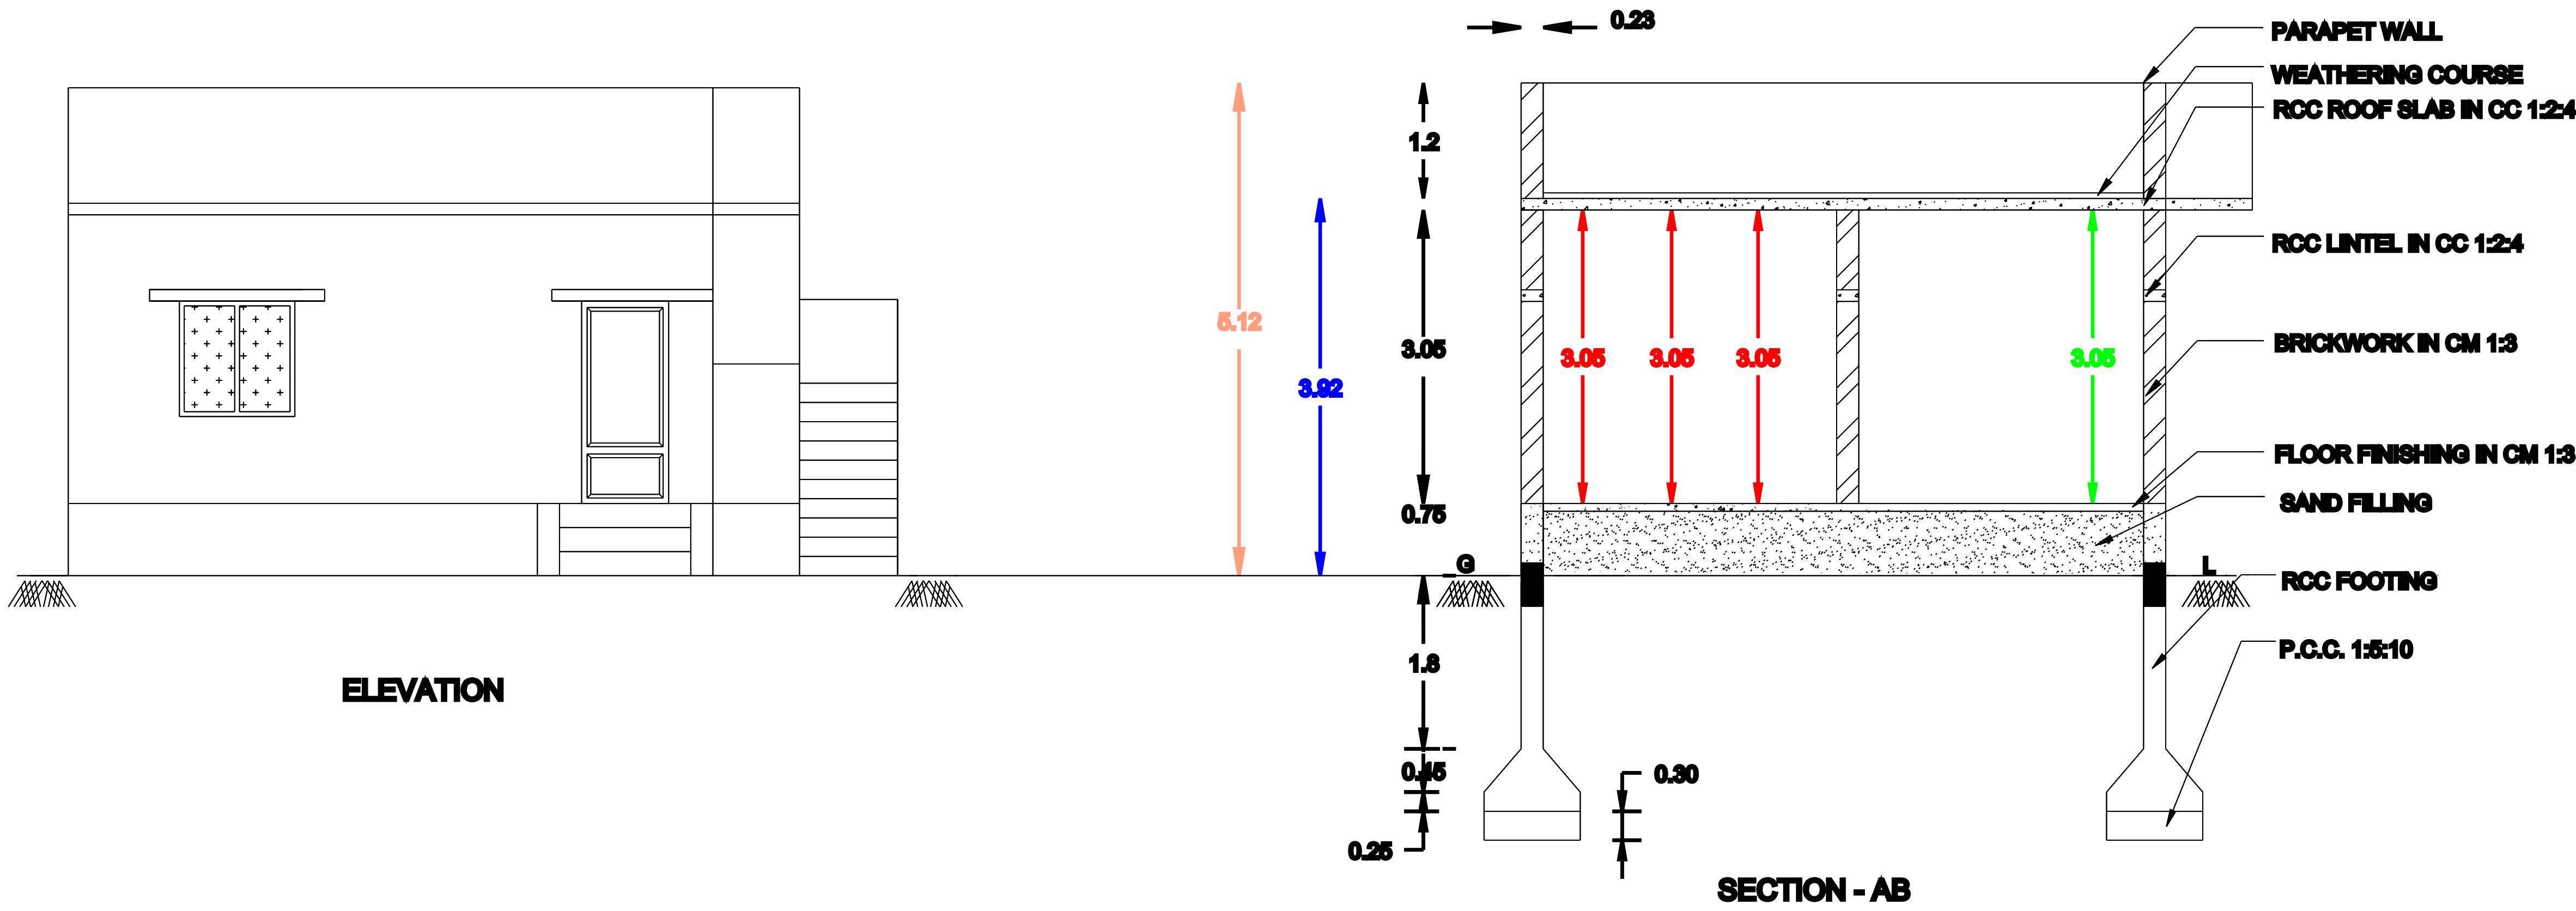

JOINERY DETAILS			
SYMBOLS	DESCRIPTION	SIZES	
O	OPEN	0.90 X 2.10	
D	DOOR	0.90 X 2.10	
D1	DOOR	0.75 X 2.10	
V	VENTILATOR	1.00 X 0.60	
W	WINDOW	1.20 X 1.30	
AREA		SQ.FT	SQ.MT
TOTAL AREA OF THE SITE		825.50	76.72
PRO.BUILDING AREA		503.75	46.80
OPEN SPACE		321.75	29.92
APPLICANT SIGNATURE			