
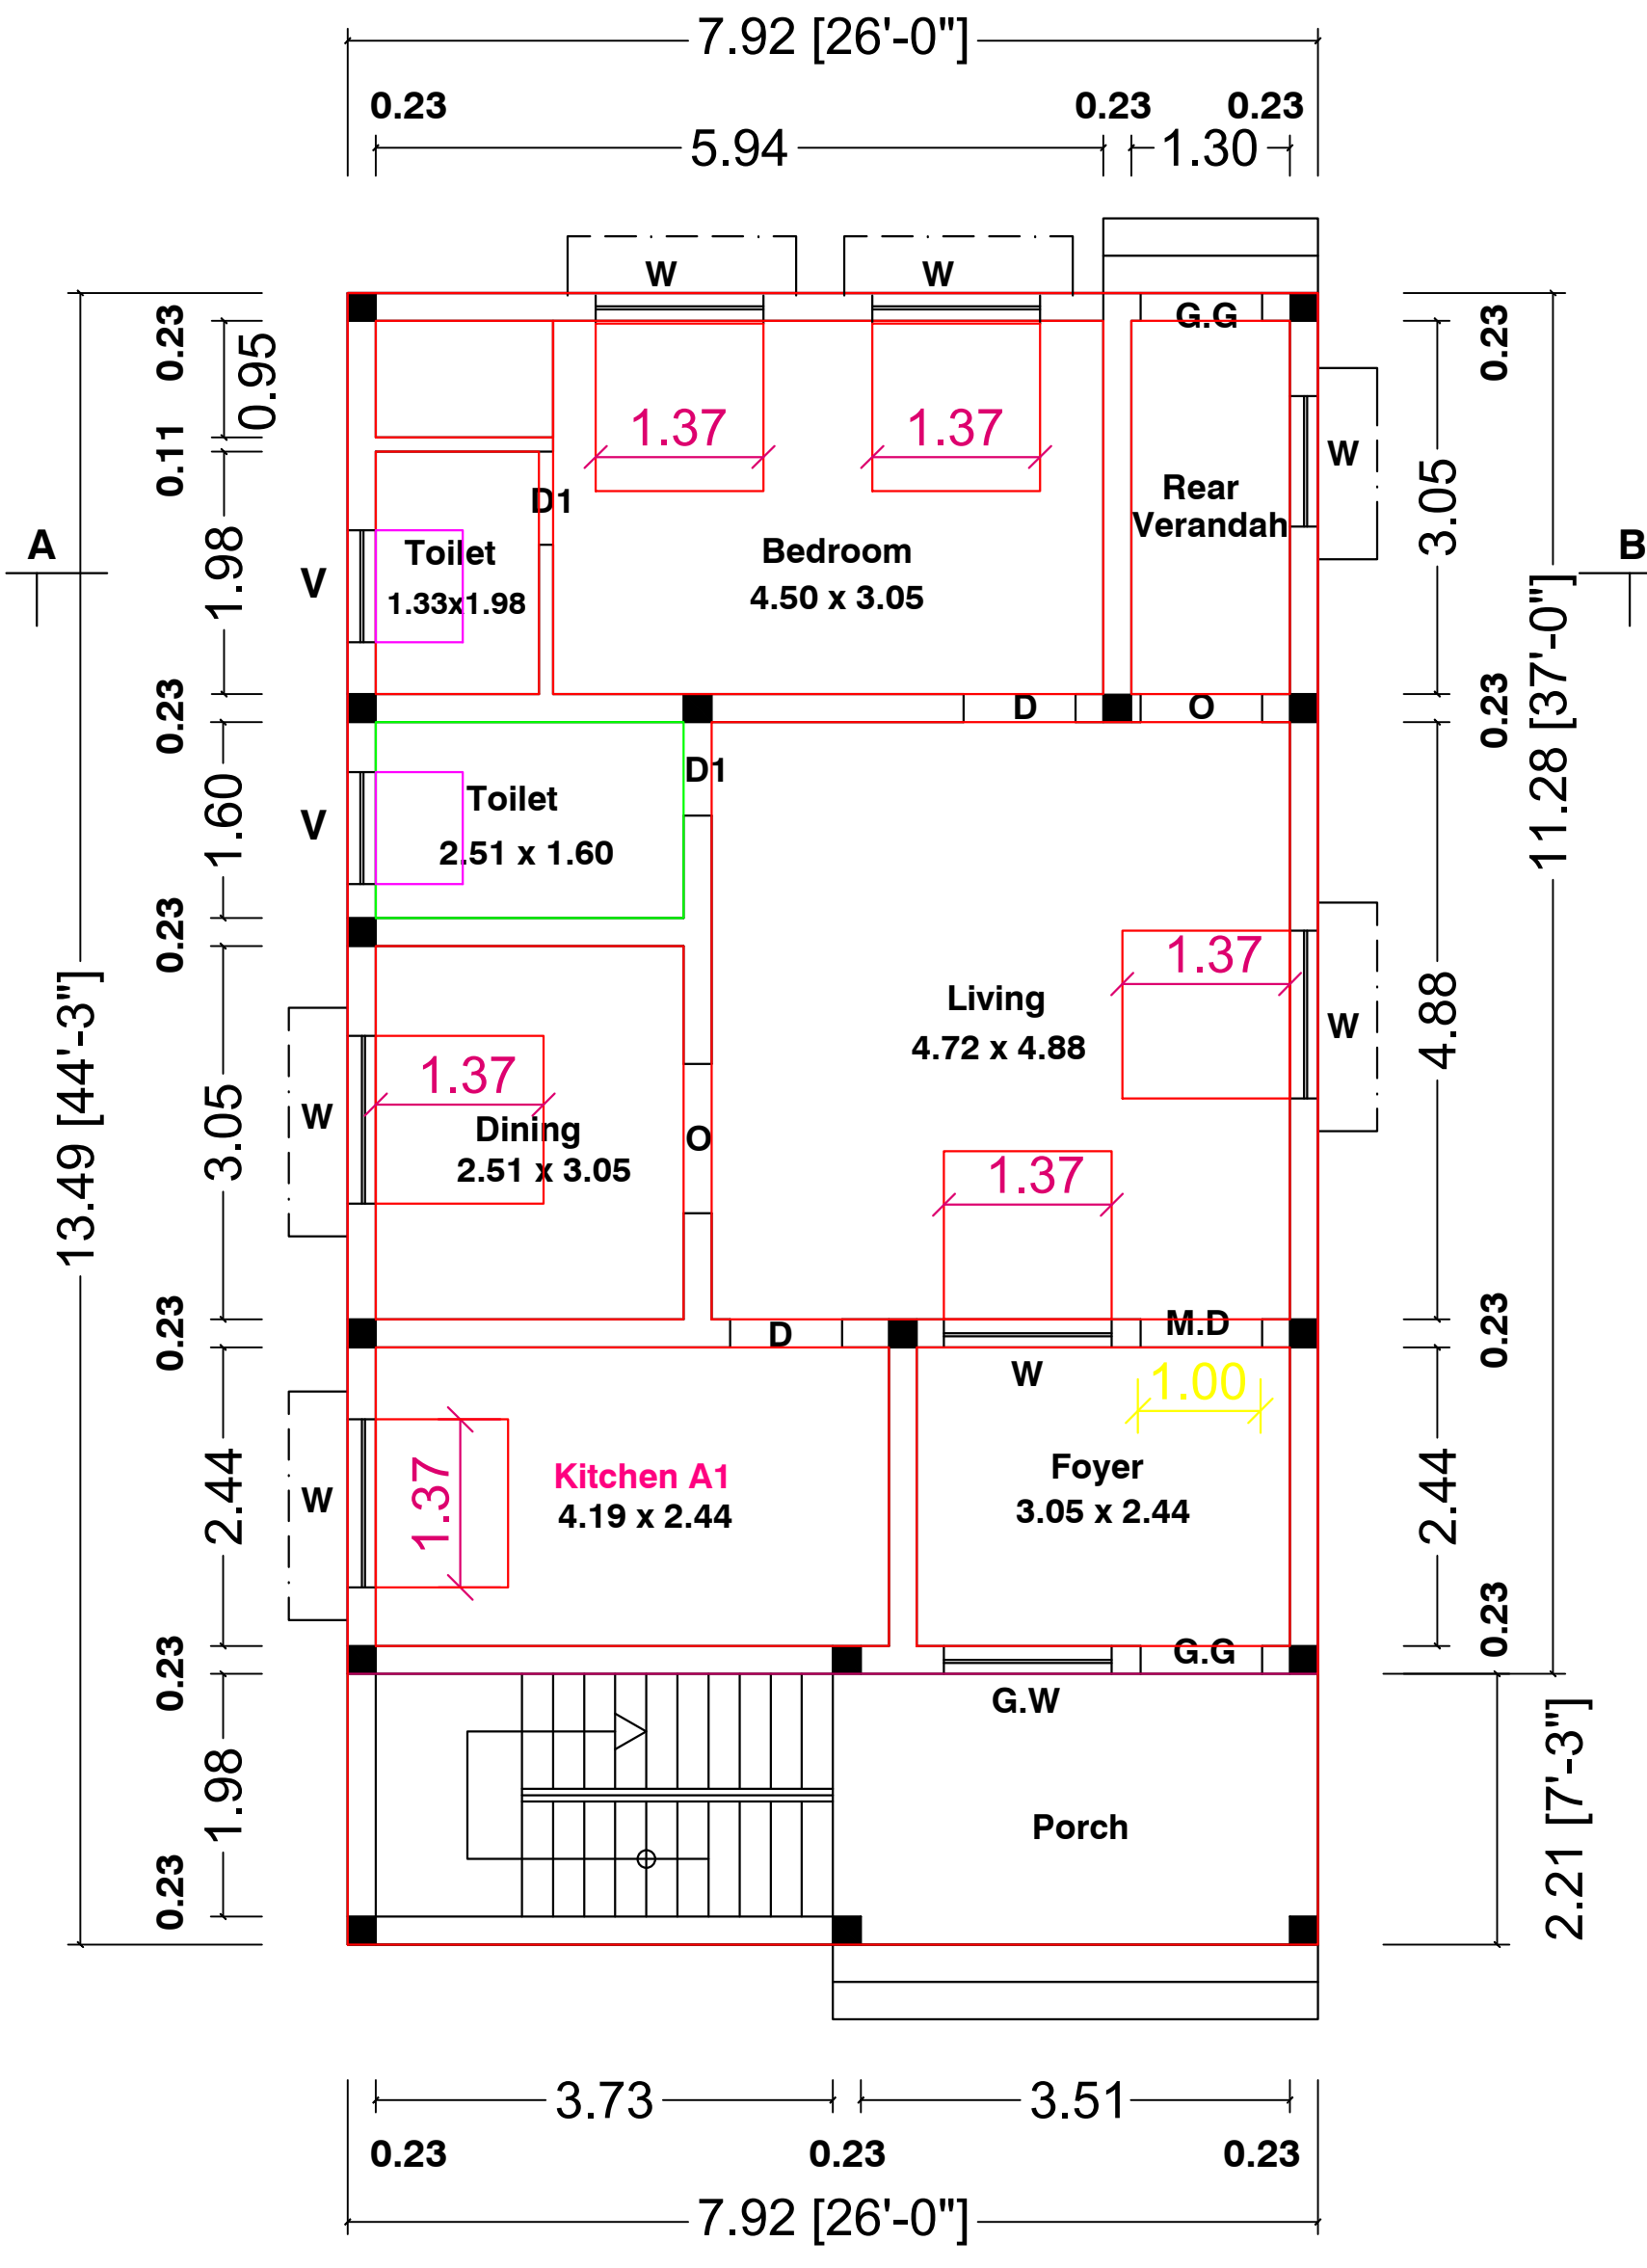


PLAN SHOWING THE PROPOSED CONSTRUCTION OF GROUND FLOOR R.C.C. ROOF RESIDENTIAL


BUILDING IN S.F NO : 266/563 , PATTA NO : 1866 , AT PAZHAYA POLICE STATION THERU , UDAYARPALAYAM ,

UDAYARPALAYAM TOWN PANCHAYAT & TALUK , ARIYALUR DISTRICT , TAMILNADU .





OWNER : THIRU - P.MUTHAIYAN , s/o . PERIYASAMY.

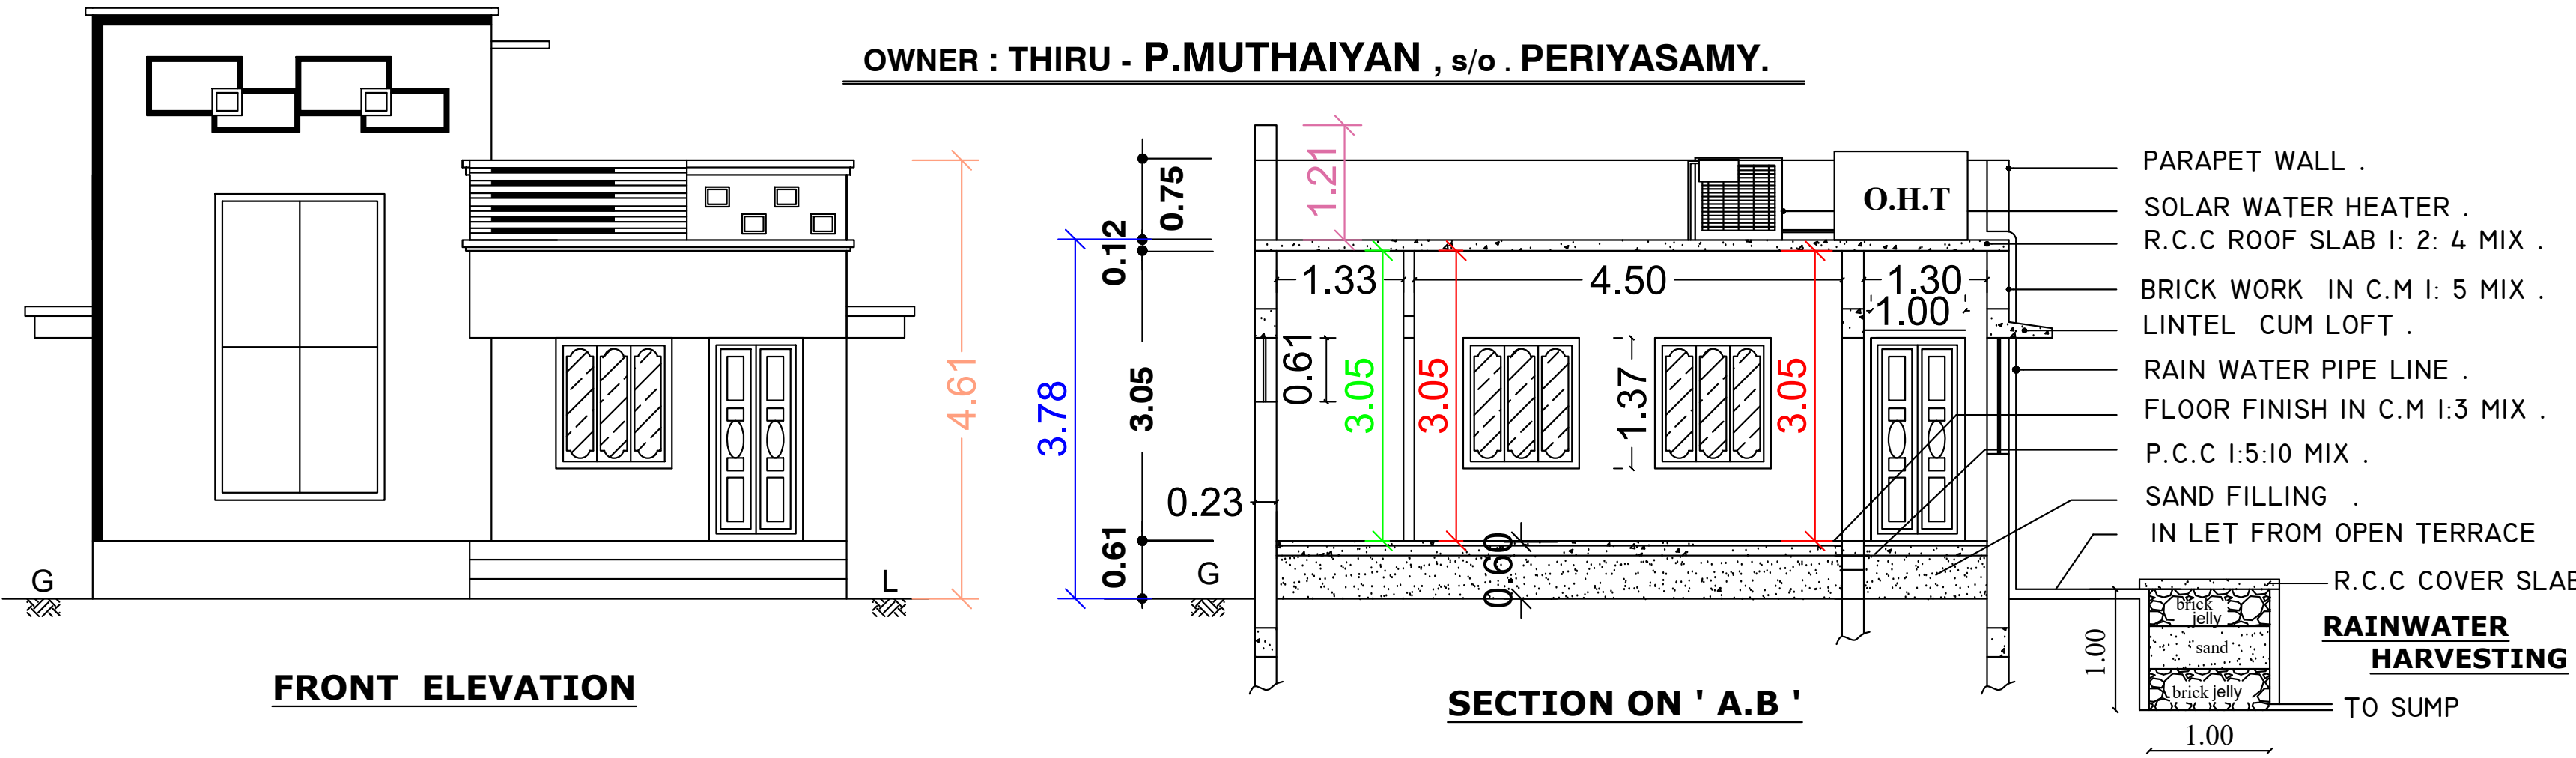

FLOOR_0 (GROUND)
PLAN (FACING EAST)

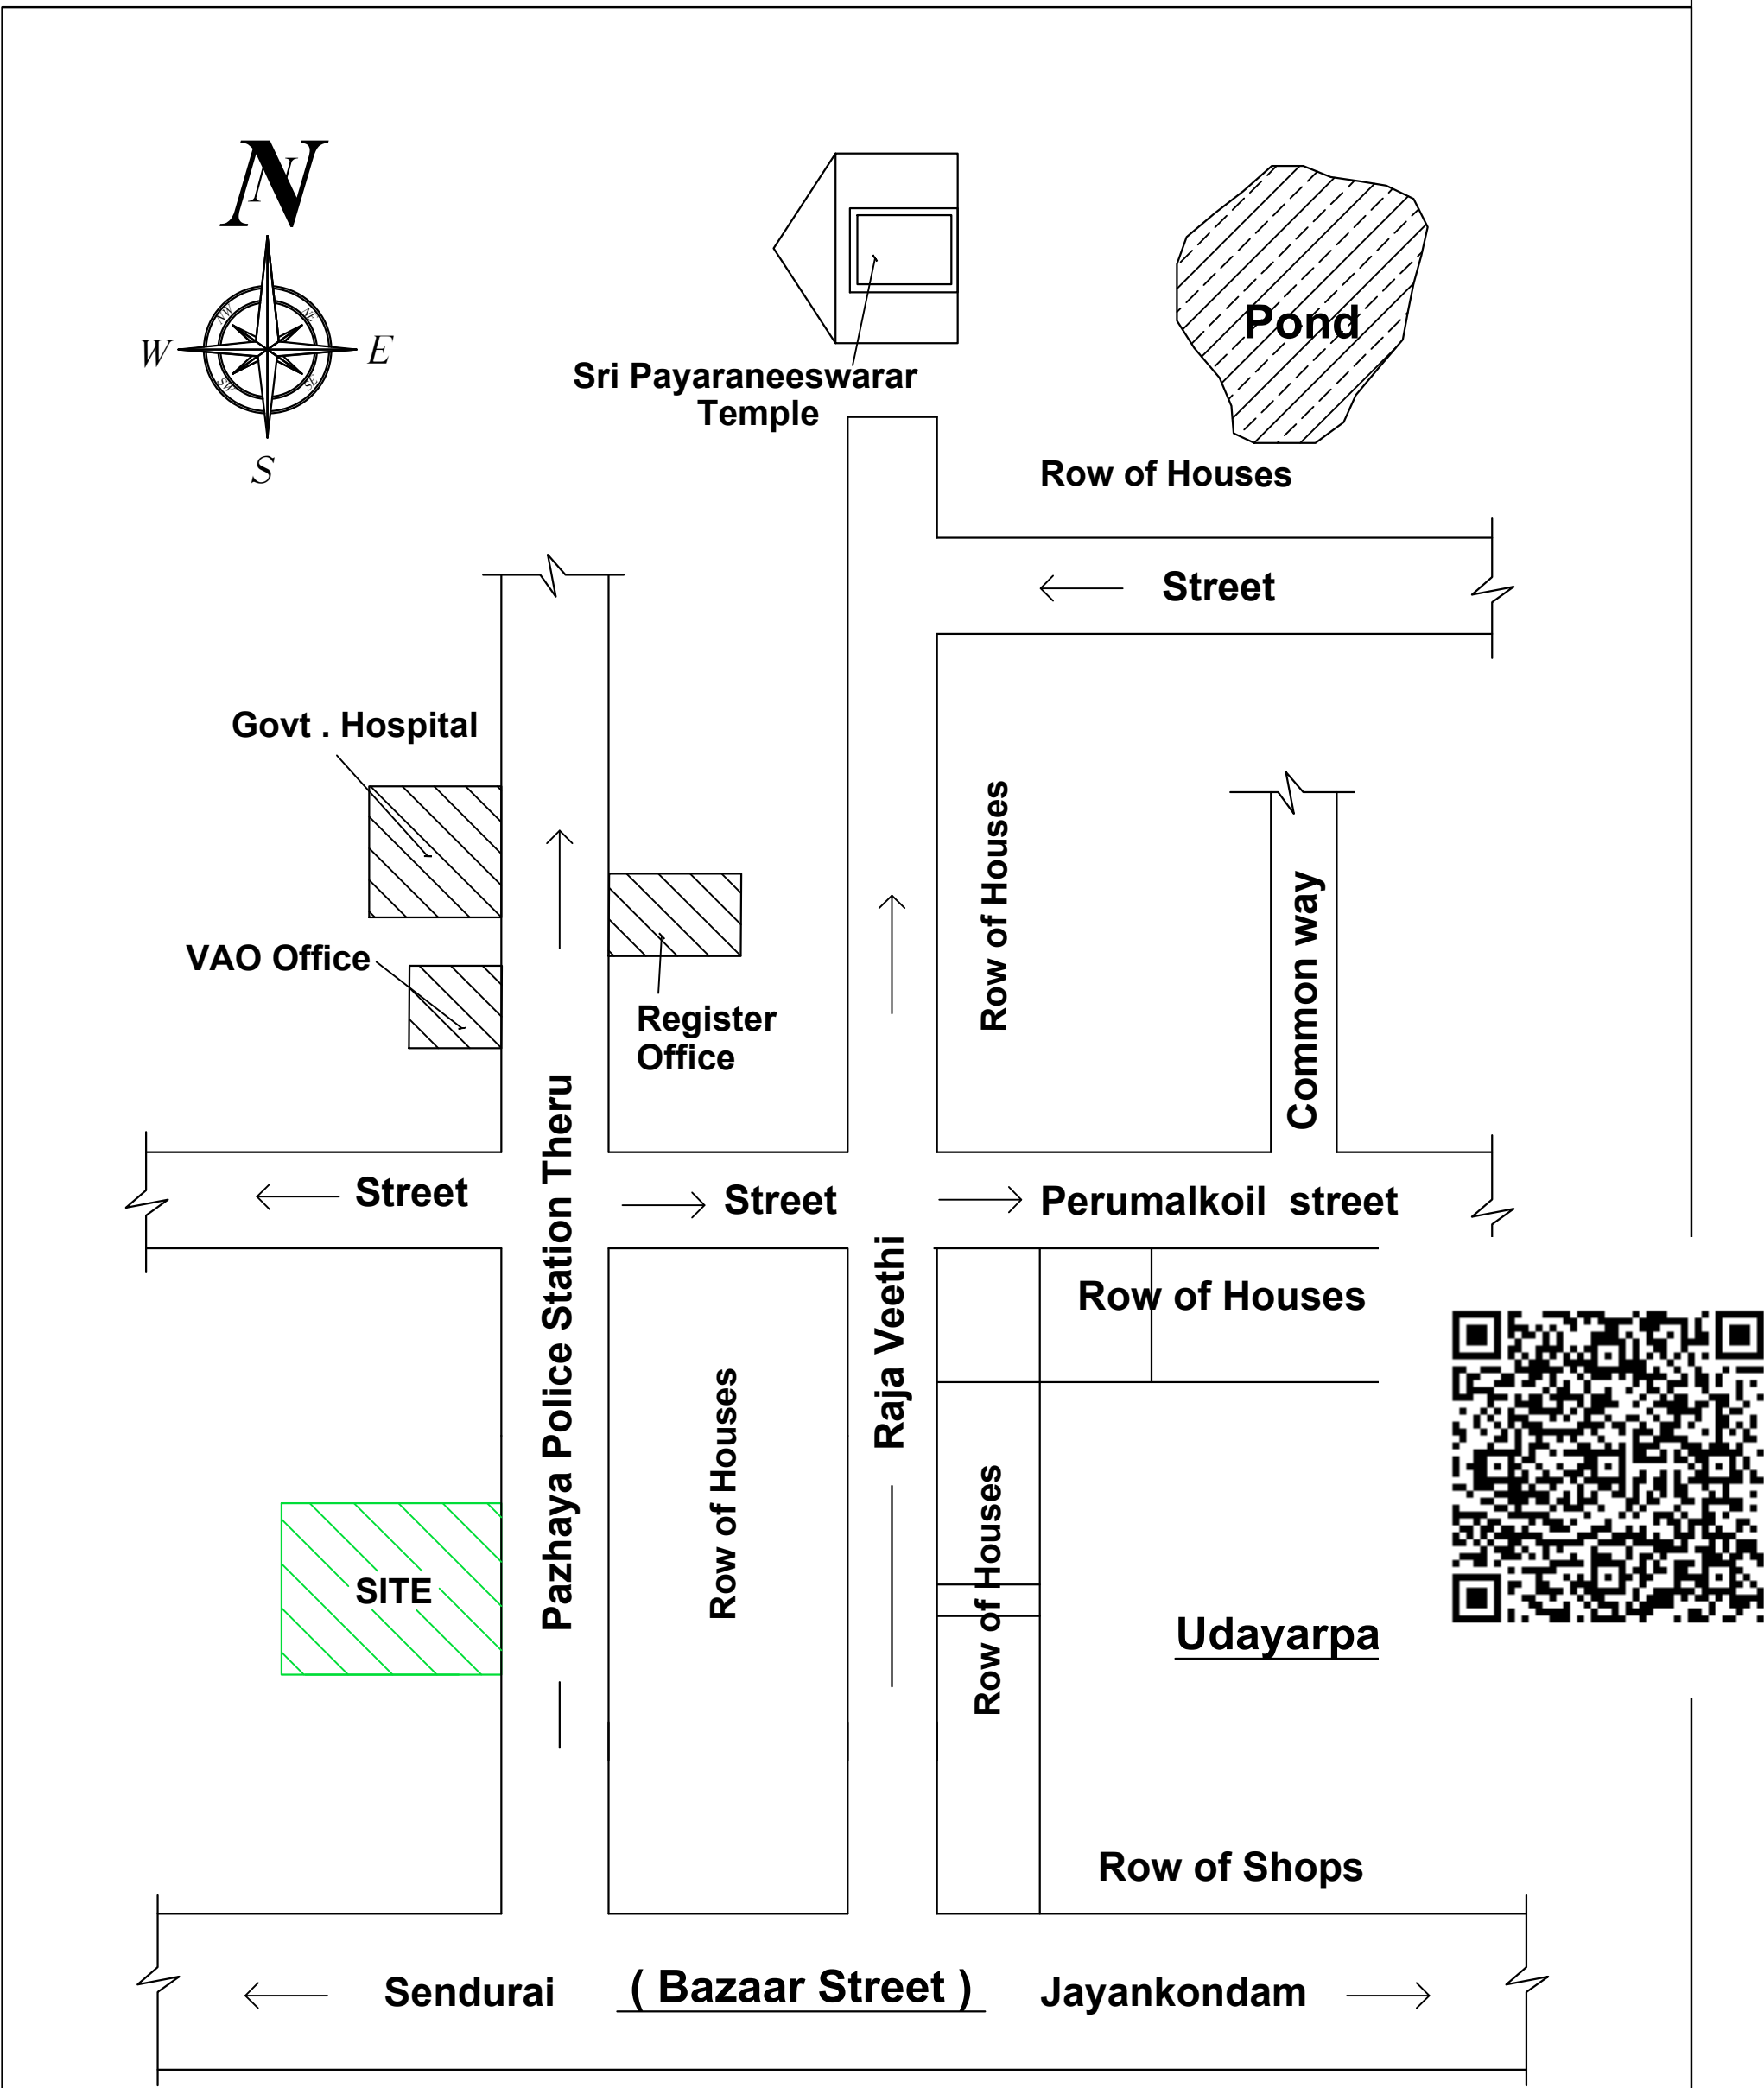


LOCATION PLAN
(Not to scale)

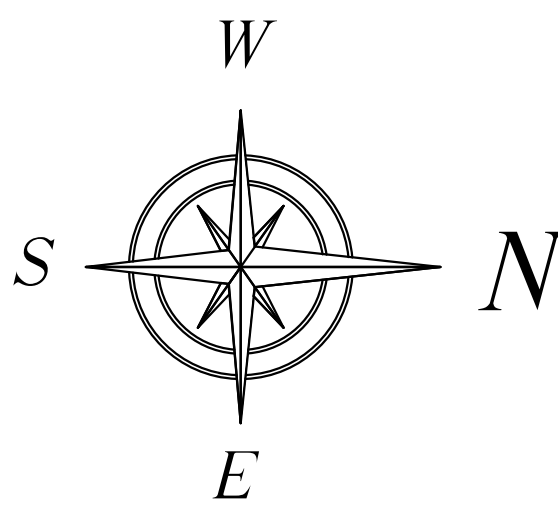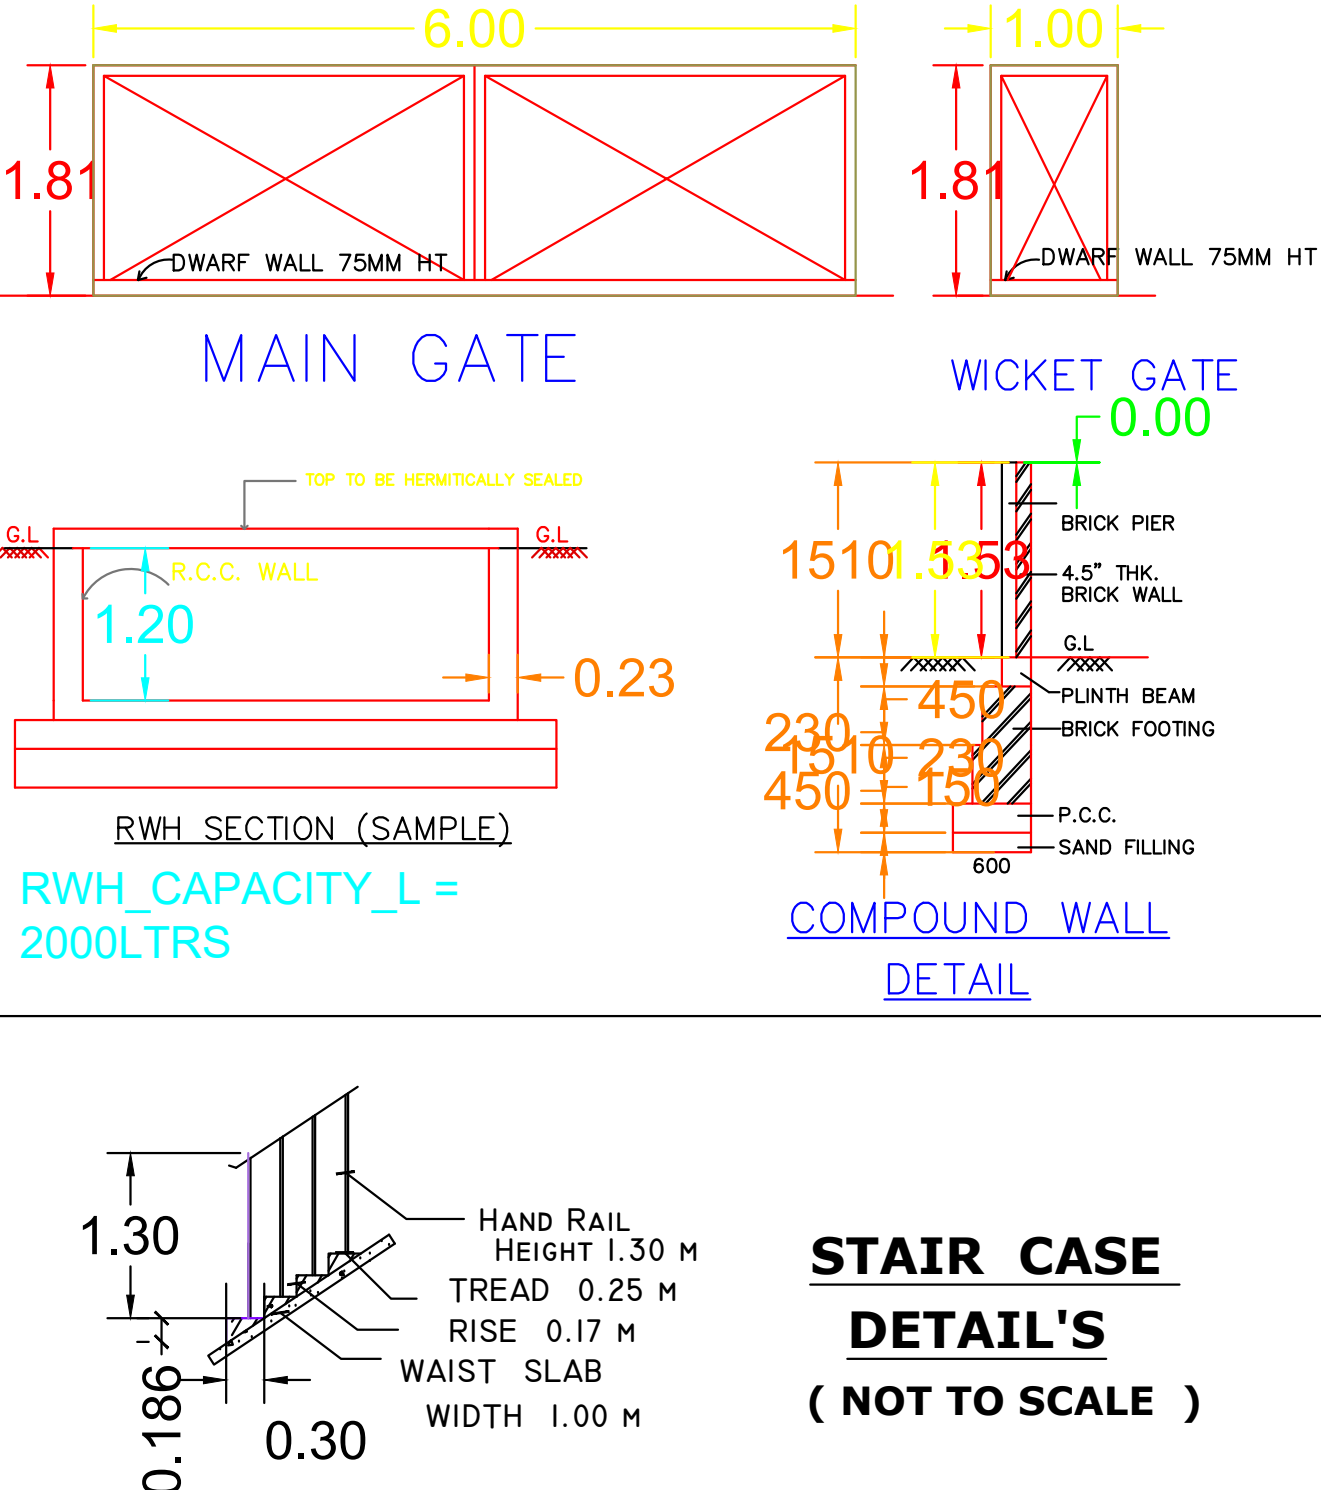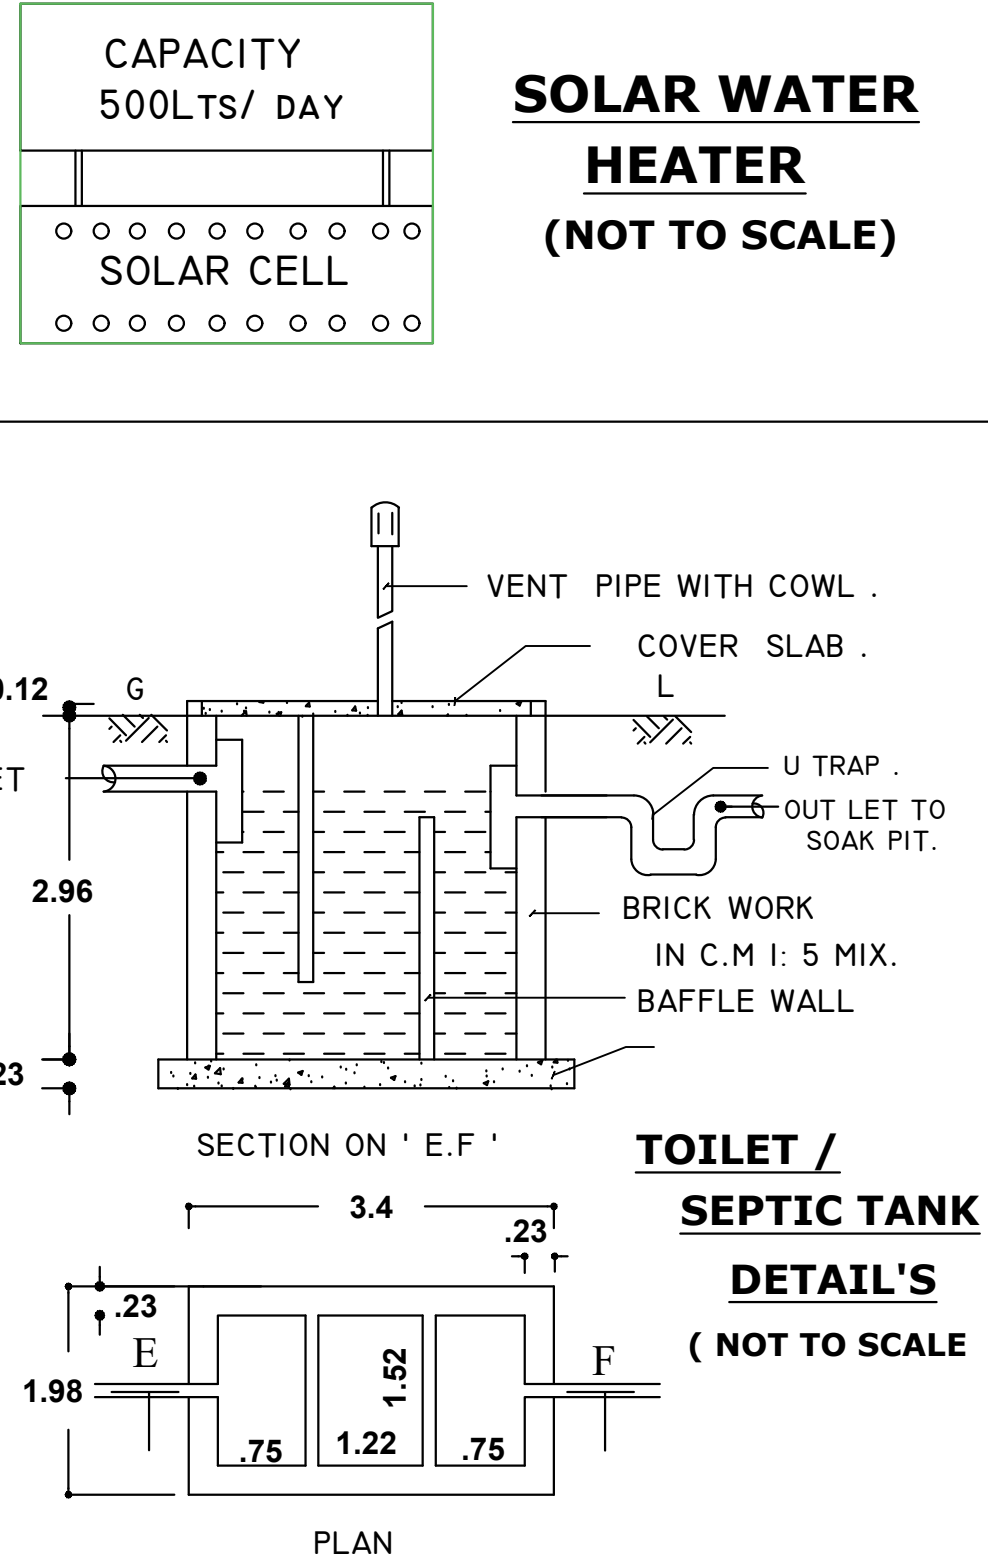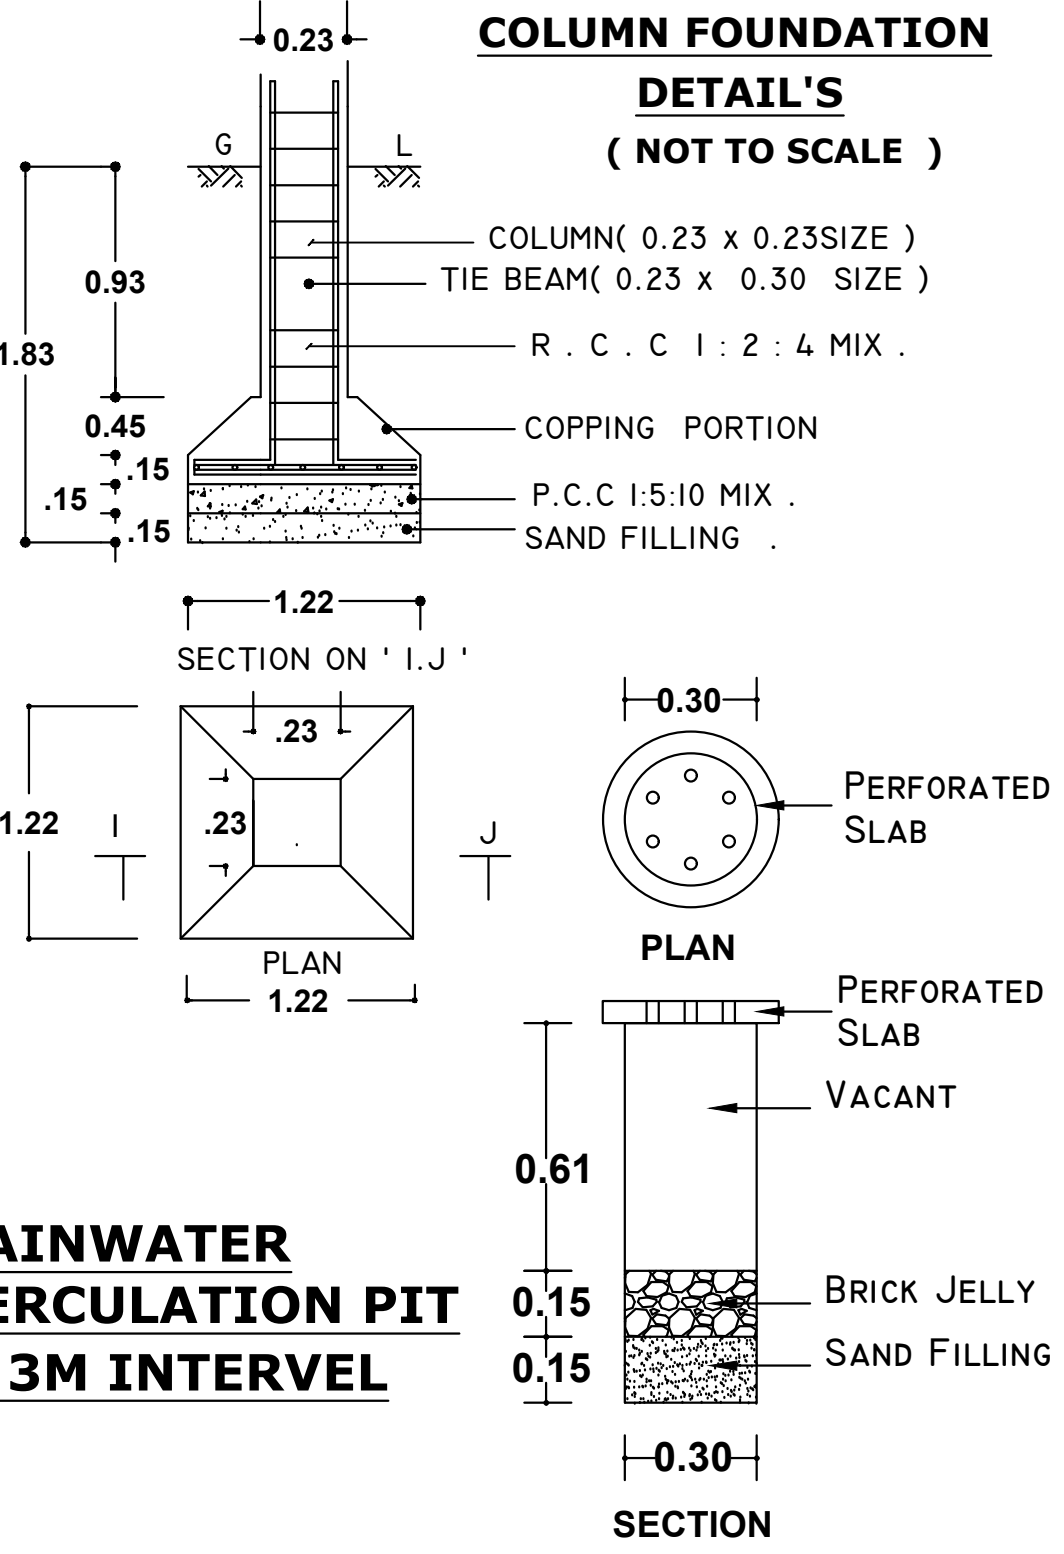

Samickannu Site
20.40

Rathinavelu Site
31.20 m

32.40 m
Rathinasamy Site

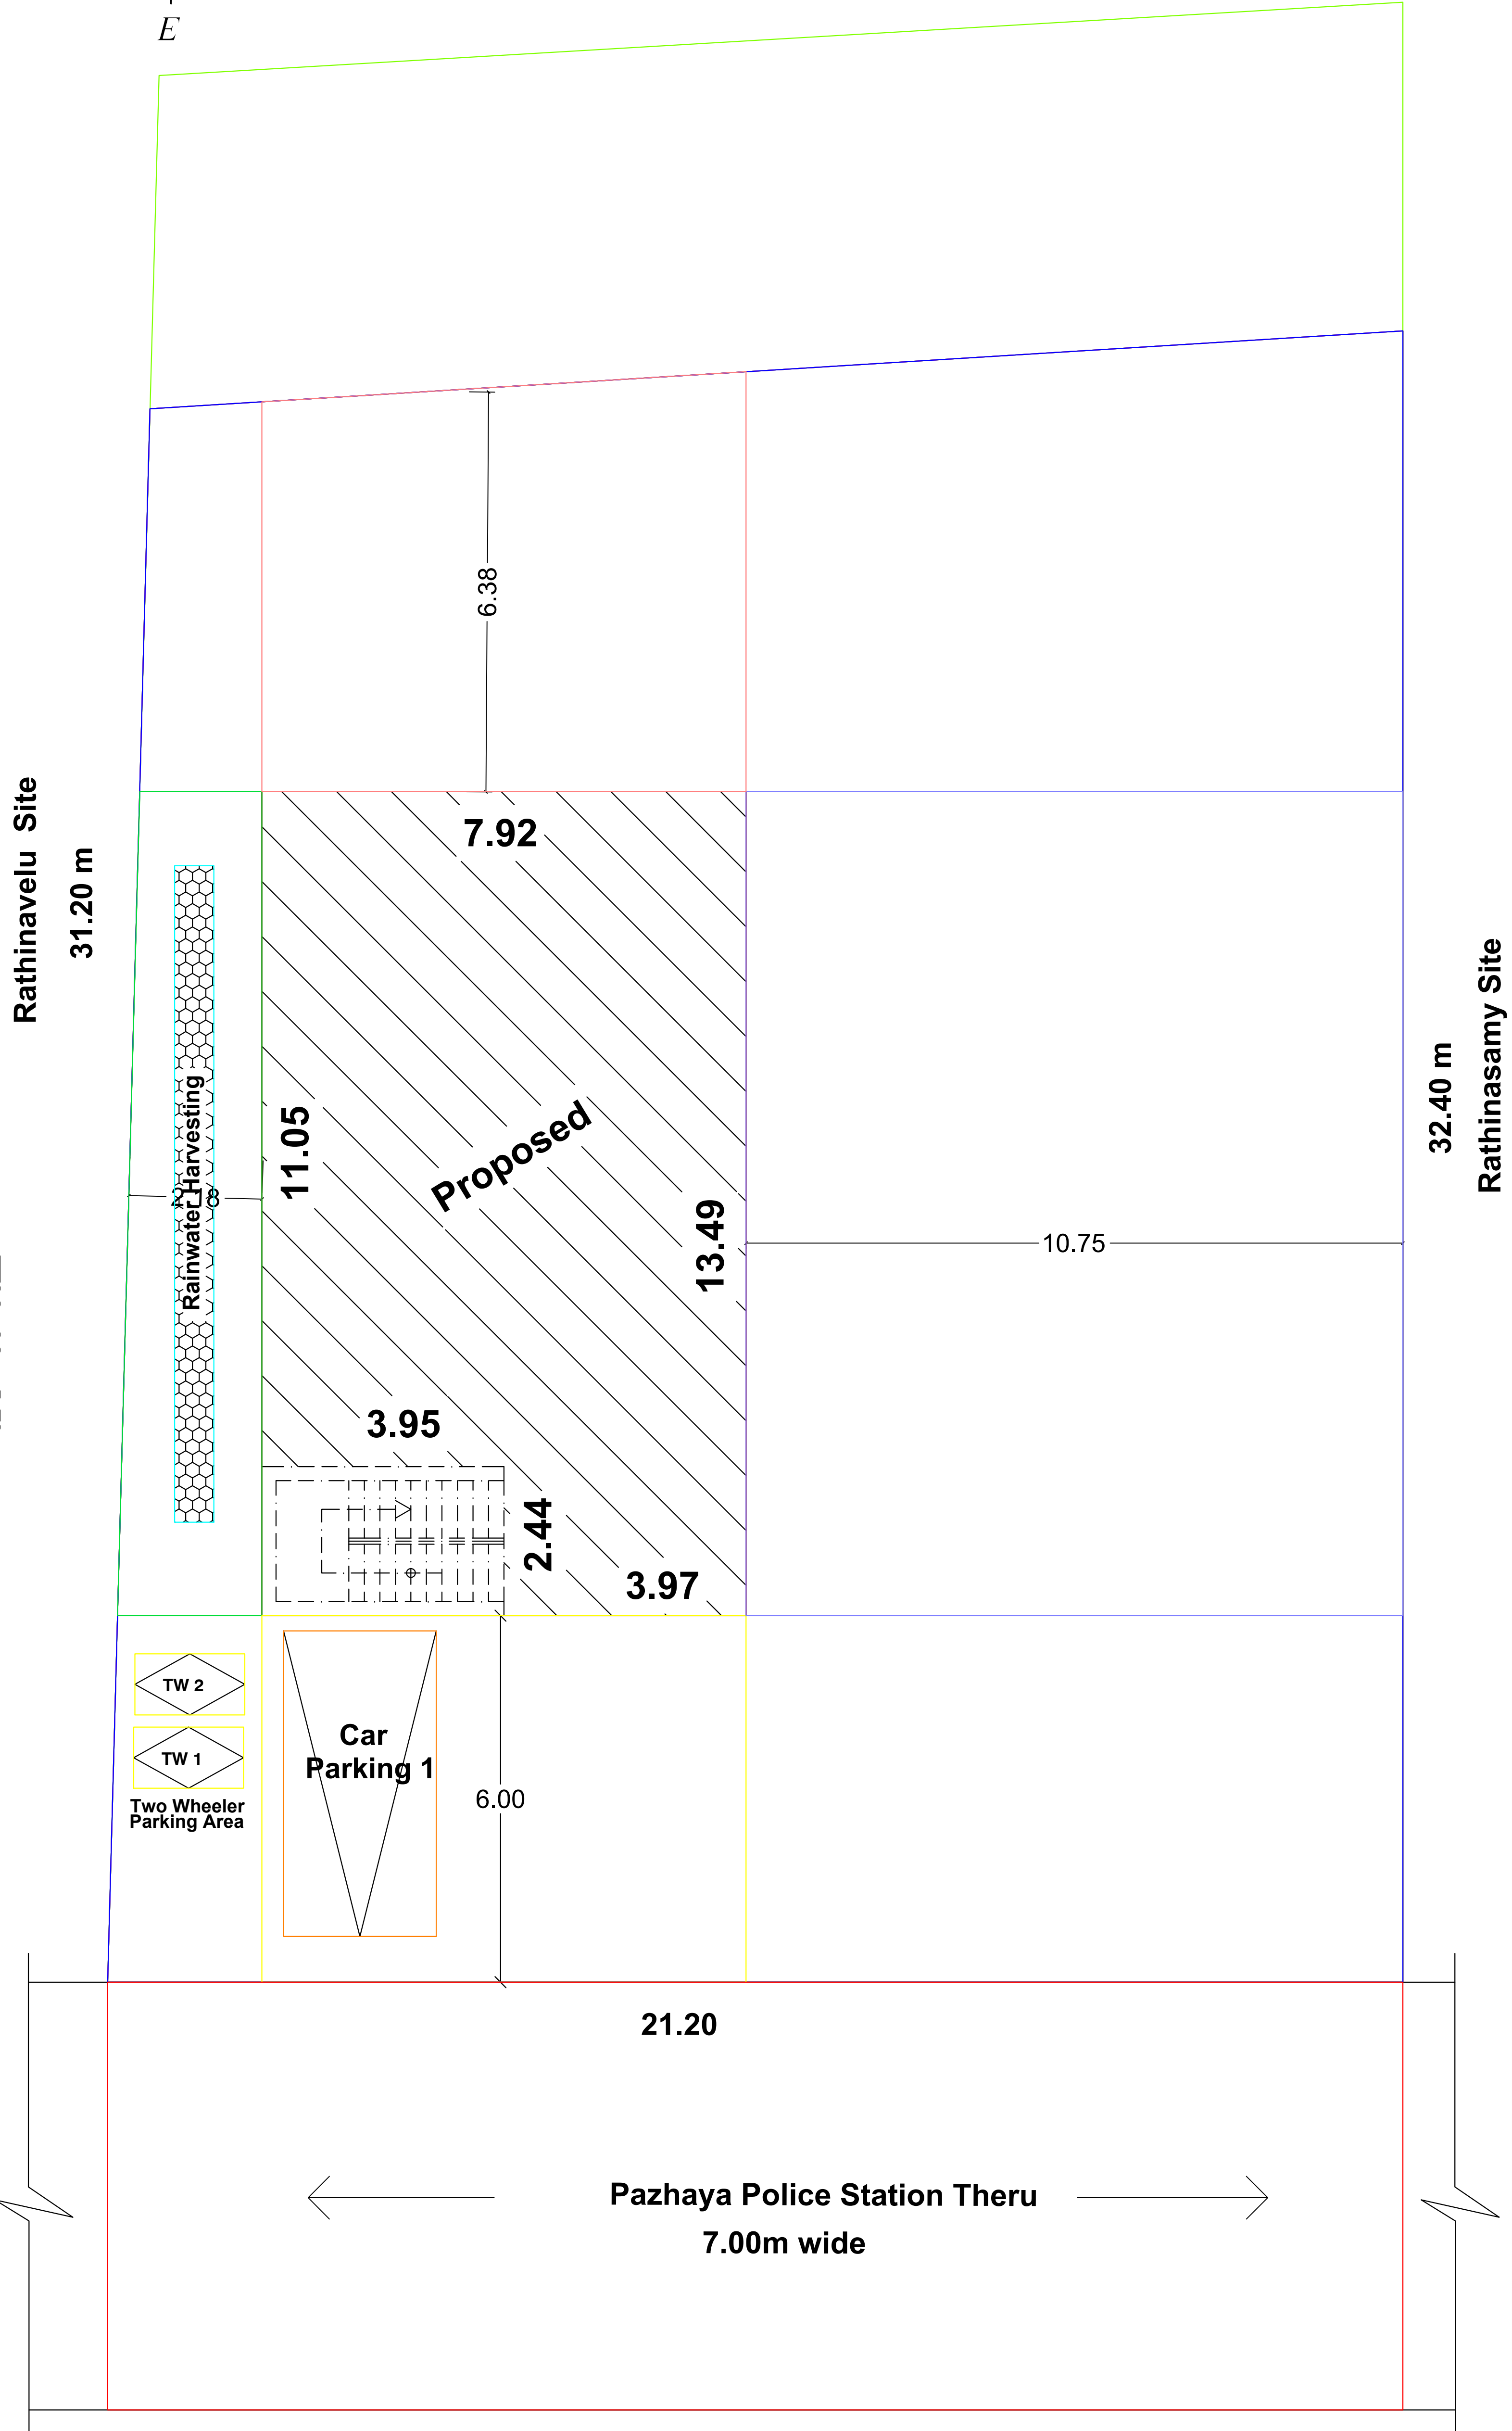

PLAN_INFO
PLOT_AREA_M2= 550.00
SINGLE_FAMILY_BLDG=NO
ROAD_WIDTH=7.00
ROAD_LENGTH=100
AREA_TYPE=OTHERS
AVG_PLOT_DEPTH=31.20
AVG_PLOT_WIDTH=21.20
LAND_USE_ZONE=RESIDENTIAL
LEASEHOLD_LAND=NO
SURVEY_NO=266/563
DISTRICT=ARIYALUR
JURISDICTION_TYPE=TOWN PANCHAYAT
OSR_APPLICABLE=NO
PREMIUM_FSI_REQUIRED=NO
IS_APPROVED_LAYOUT=YES
AS_PER_DOCUMENT=550.00
IS_SWIMMING_POOL_EXISTS= NO
IS_PRIVATE_EXCLUSIVE_PASSAGE=NO
PATTA_NO=1866
TALUK=UDAYARPALAYAM
AS_AT_SITE=550.00
FMB_OR_PLR=660.58
RWH_DECLARED=YES
IF_HERITAGE_TOWN_LESSTHAN_1KM_RADIUS=NO

ALL DIMENSIONS ARE IN' METER & FEET ', SCALE 1: 100 .

Note :

1. Kitchen, bath & wash basin waste water to be recycled seperately and used for Gardening Purpose also connected to rainwater recharge pit .
2. Solar water heating system to be provided .
3. Sewage line to be connected to Septic tank .

JOINERY DETAILS

M.D	MAIN DOOR	1.00 x 2.13.
R.D	REAR DOOR	1.00 x 2.13.
D	DOOR	1.00 x 2.13.
D1	DOOR	0.75 x 1.83.
O	OPEN	1.00 x 2.13.
W	WINDOW	1.37 x 1.37.
W1	WINDOW	1.22 x 0.91.
V	VENTILATOR	0.91 x 0.61.

ALL DIMENSIONS ARE IN " METER & FEET "

Area Details	Sq.M	Sq.Ft
Plot Area As Per FMB	660.58	7110.48
Plot Area As Per Document	550.00	5920.20
Super Imposed (Minimum Area)	550.00	5920.20
Building Plinth Area	106.88	1150.45
Open area of site	443.12	4769.75

PLOT COVERAGE = $\frac{106.88}{550.00} \times 100 = 19.43\%$
F.S.I = $\frac{106.88}{550.00} = 0.1943 < 2.00$

OWNER :

[Signature]

P.MUTHAIYAN , s/o . PERIYASAMY.

[Signature]
Er.V.BHARATHI, D.C.E.,
Licenced Surveyor,
Engineers & Contractor,
No.48, Raja Veethi,
Udayarpalayam - 621 804,
Ariyalur (Dist) - Tamil Nadu.
Mob: 9786579183, 7639625409

REGISTERED ENGINEER

REFERENCE :