



PLAN SHOWING THE PROPOSED CONSTRUCTION OF A R.C.C. FRAMED RESIDENTIAL BUILDING WITH GROUND FLOOR IN S.F.NO. 244 / 16D2 IN METTUKUPPAM STREET., VARADARAJANPET TOWN PANCHAYAT, ANDIMADAM TK., ARIYALUR DT.


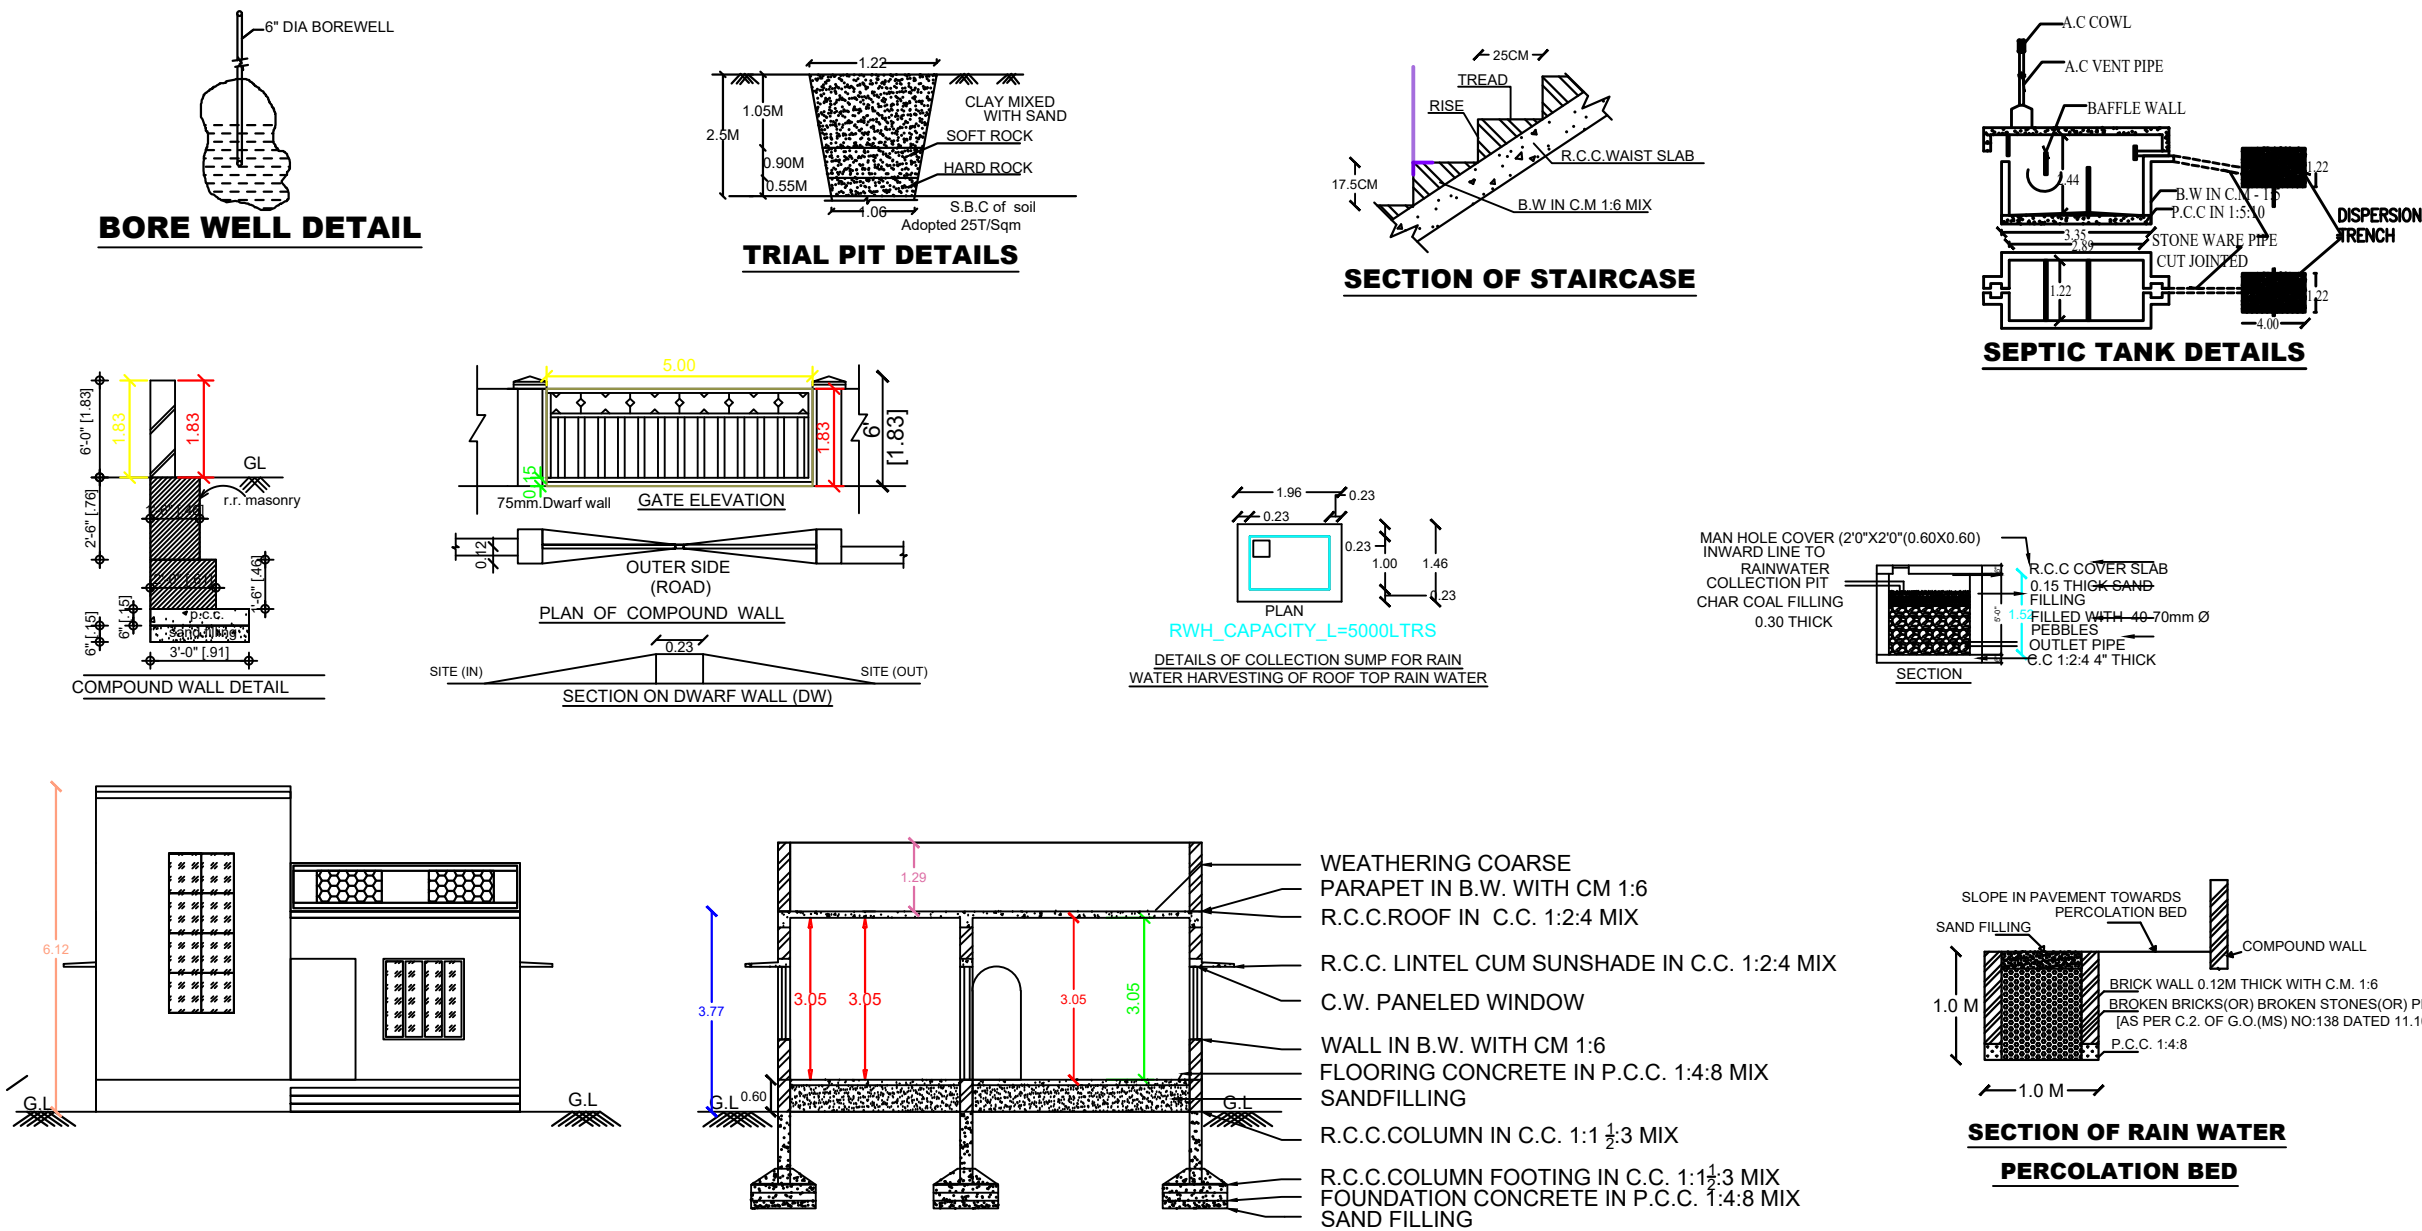


1. SULLAGE WASTE FROM TOILET WILL BE CONNECTED INTO STP.
2. BORE WELL WITH MOTOR WATER TANK AND CORPORATION WATER SUPPLY
3. RAIN WATER PERCOLATION PIT PROVIDED @1/30 Sqm OF PLINTH AREA@6M C/C
4. RAIN WATER PERCOLATION BED 1.0m WIDE WILL BE PROVIDED AROUND THE BUILDING AS PER GO (MS) NO: 138 DATED 11-10-02.
5. RAIN WATER TAKEN TO THE BORE WELL THROUGH 150MM DIA PIPES.
6. RAIN WATER COLLECTED FROM OPEN TERRACE SHALL BE COLLECTED THROUGH PIPES AND LED INTO A FILTER PIT (SIZE 60 X 60 X 60 CM) WITH APPROPRIATE FILTER MATERIAL AND THEN LED INTO COLLECTION TANK.
7. SOLAR WATER HEATER LINE ARRANGEMENTS WILL BE PROVIDED.
8. ALL DIMENSIONS ARE IN METRE & FEET.
9. FE - FIRE EXTINGUISHER PROVIDED.

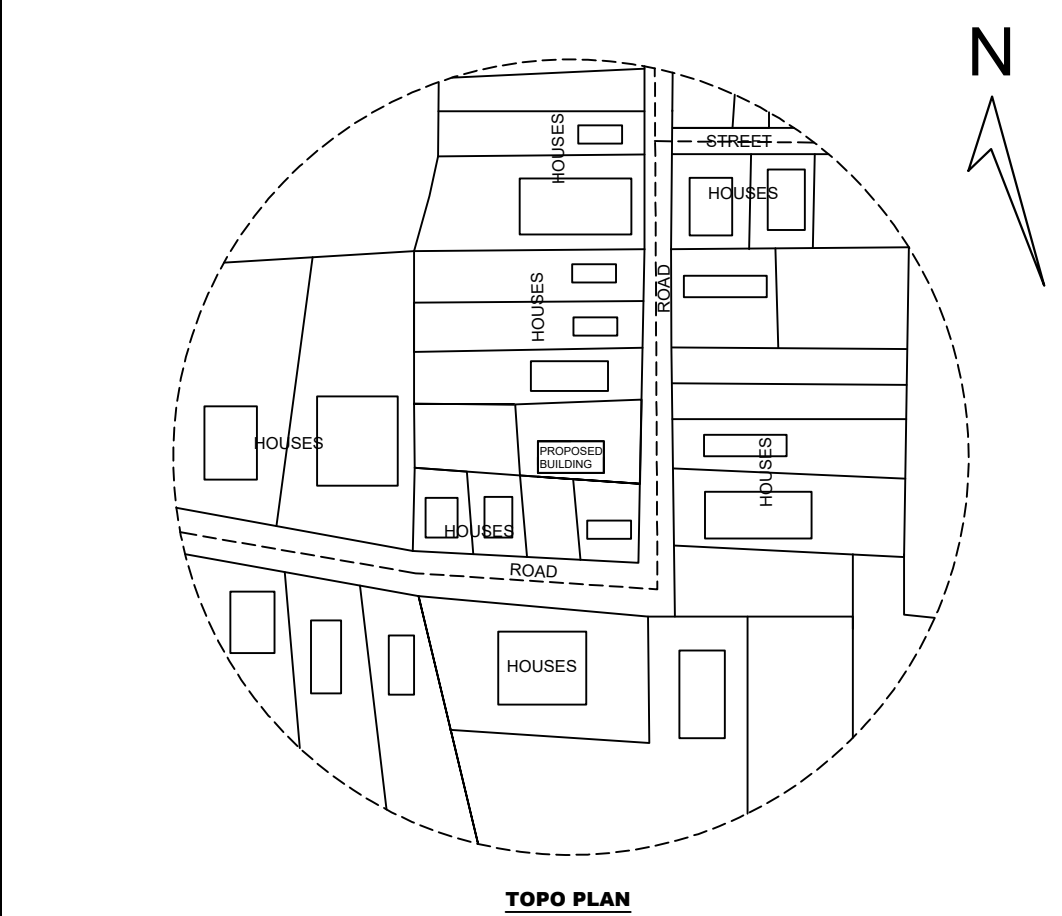

TYF		ZE IN METER
ML		1.22 X 2.28
D.I		0.91 X 2.13
AC		0.91 X 2.13
W		1.52 X 1.52
W1		1.22 X 1.52
KW		1.22 X 1.00
V	VENTILATOR	0.91 X 0.61
GV	GLAZED WINDOW	1.22 X 3.00
JW	JALLY WORK	0.91 X 1.22

AREA DETAILS		
DESCRIPTION	SQ.M	
PLOT AREA (as per Document)	605.00	
PLOT AREA (as per FMB)	605.00	
SUPER IMPOSED PLOT AREA	604.82	
DESCRIPTION	AREA (in SQ.M)	AREA (in SQ.Ft)
PROPOSED BUILDING PLINTH AREA		
PROPOSED GROUND FLOOR AREA	131.74	1418.04
OPEN SPACE AREA	473.26	5092.72
PLOT COVERAGE = $\frac{131.74}{605.00} \times 100 = 21.77\%$		
F.S.I = $\frac{131.74}{605.00} = 0.22$		

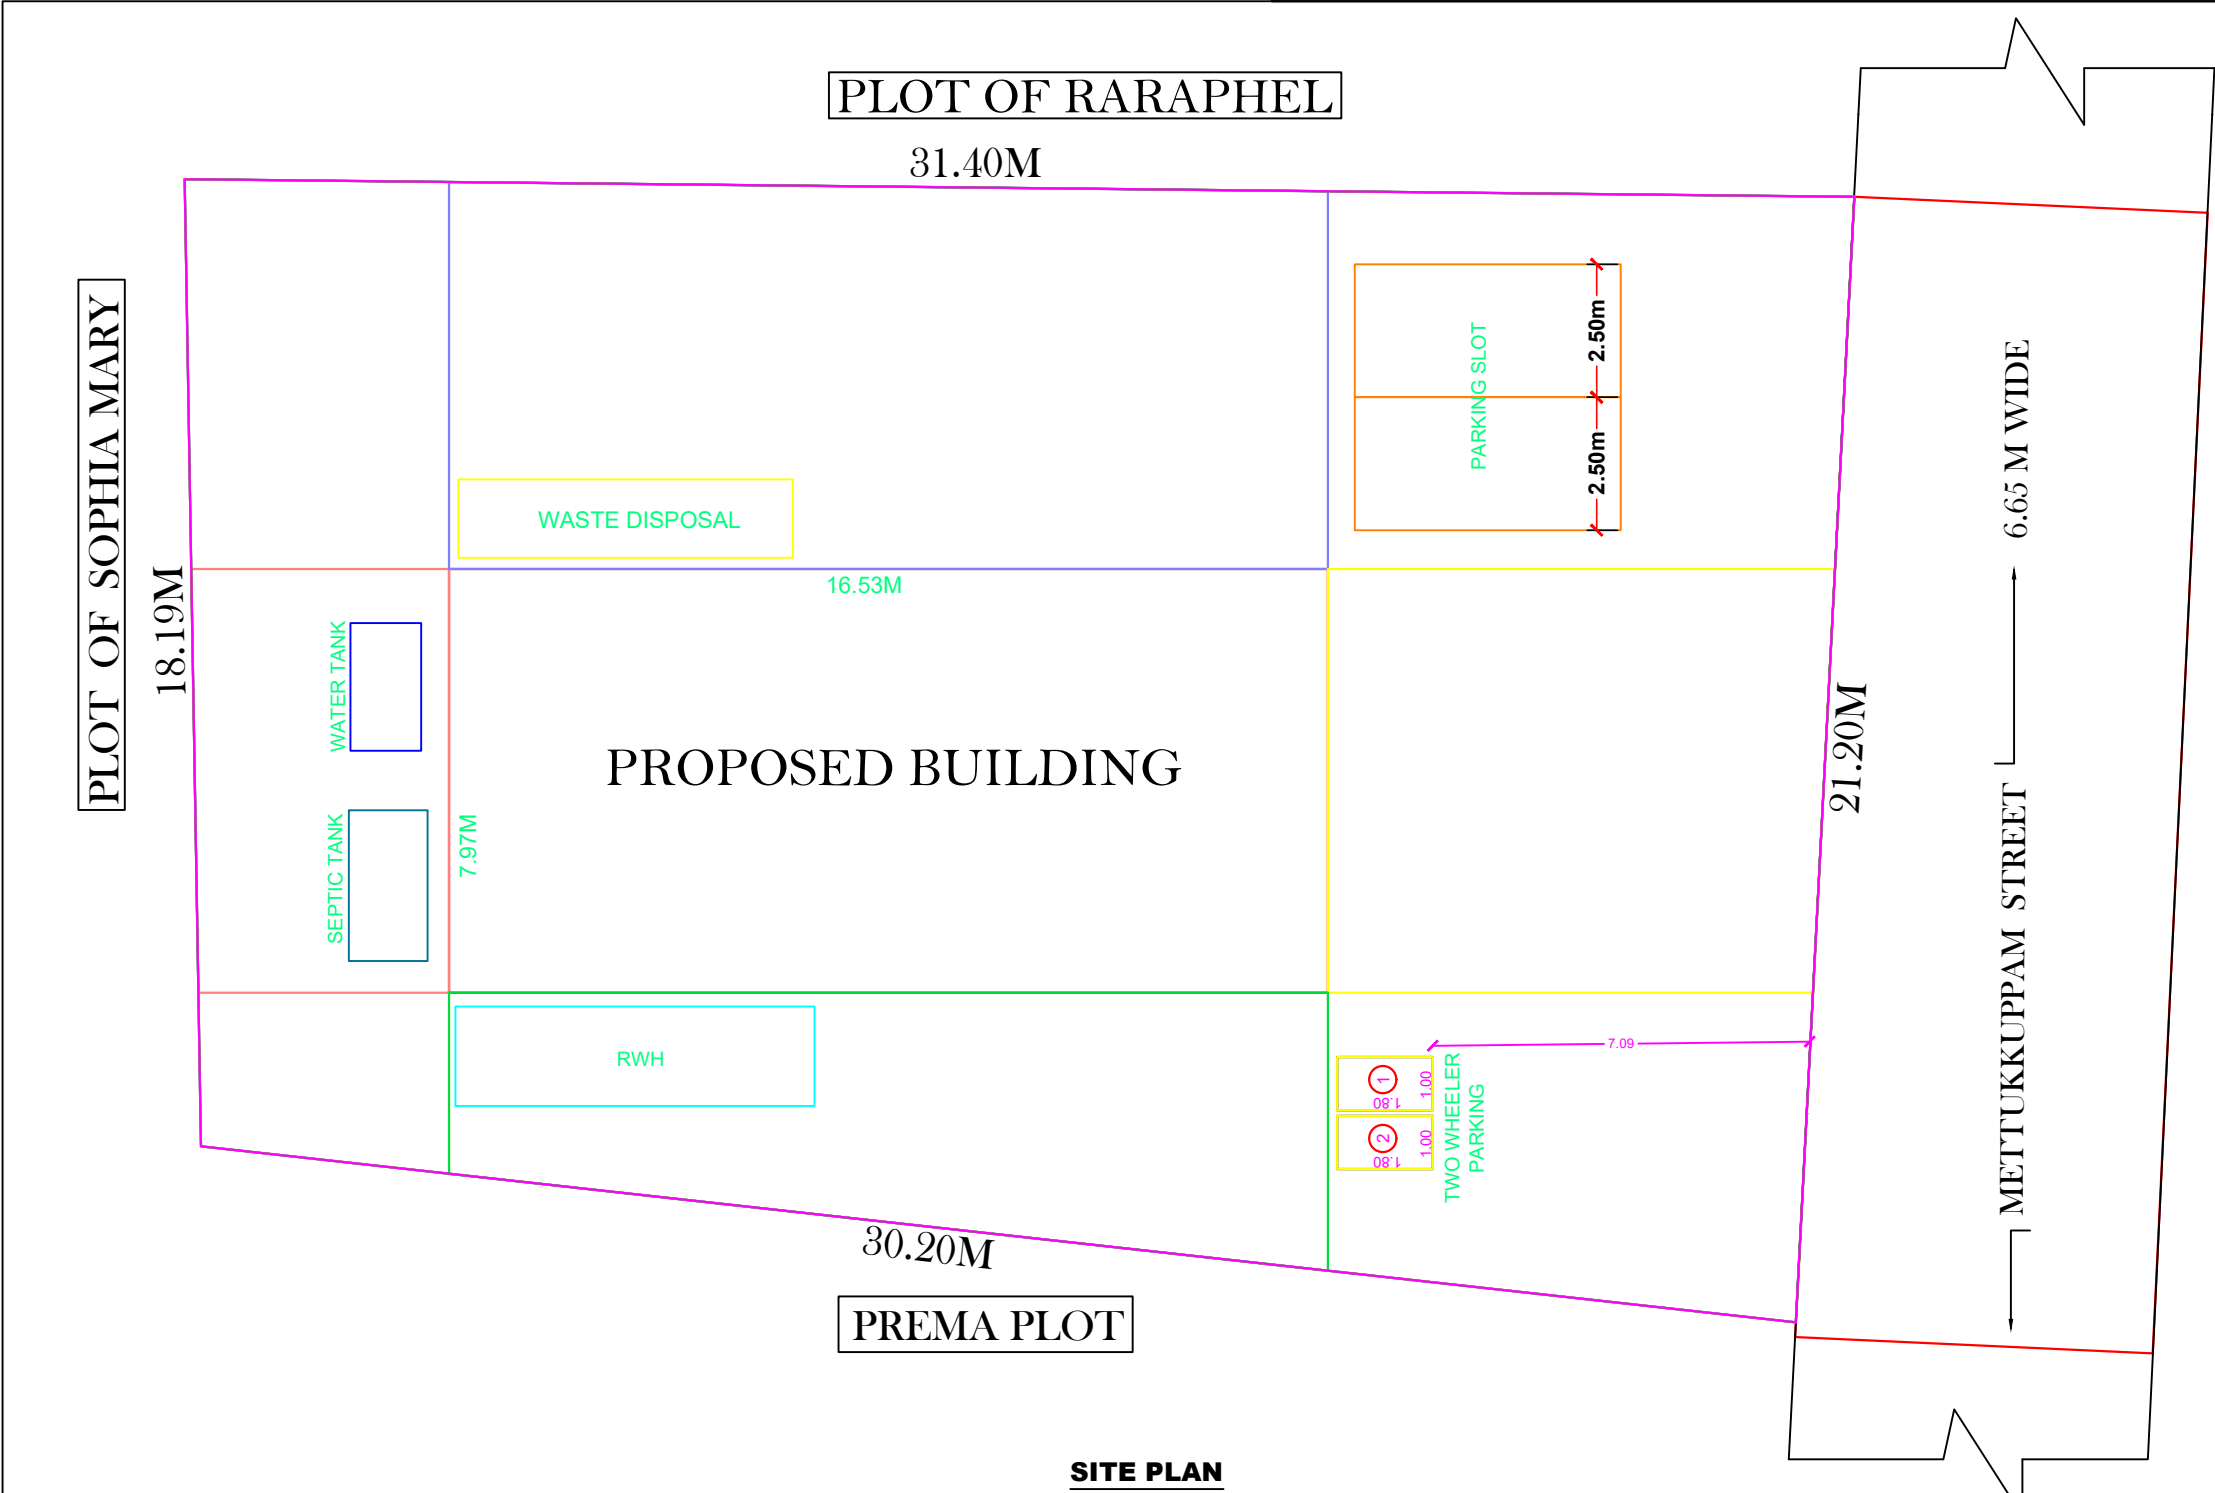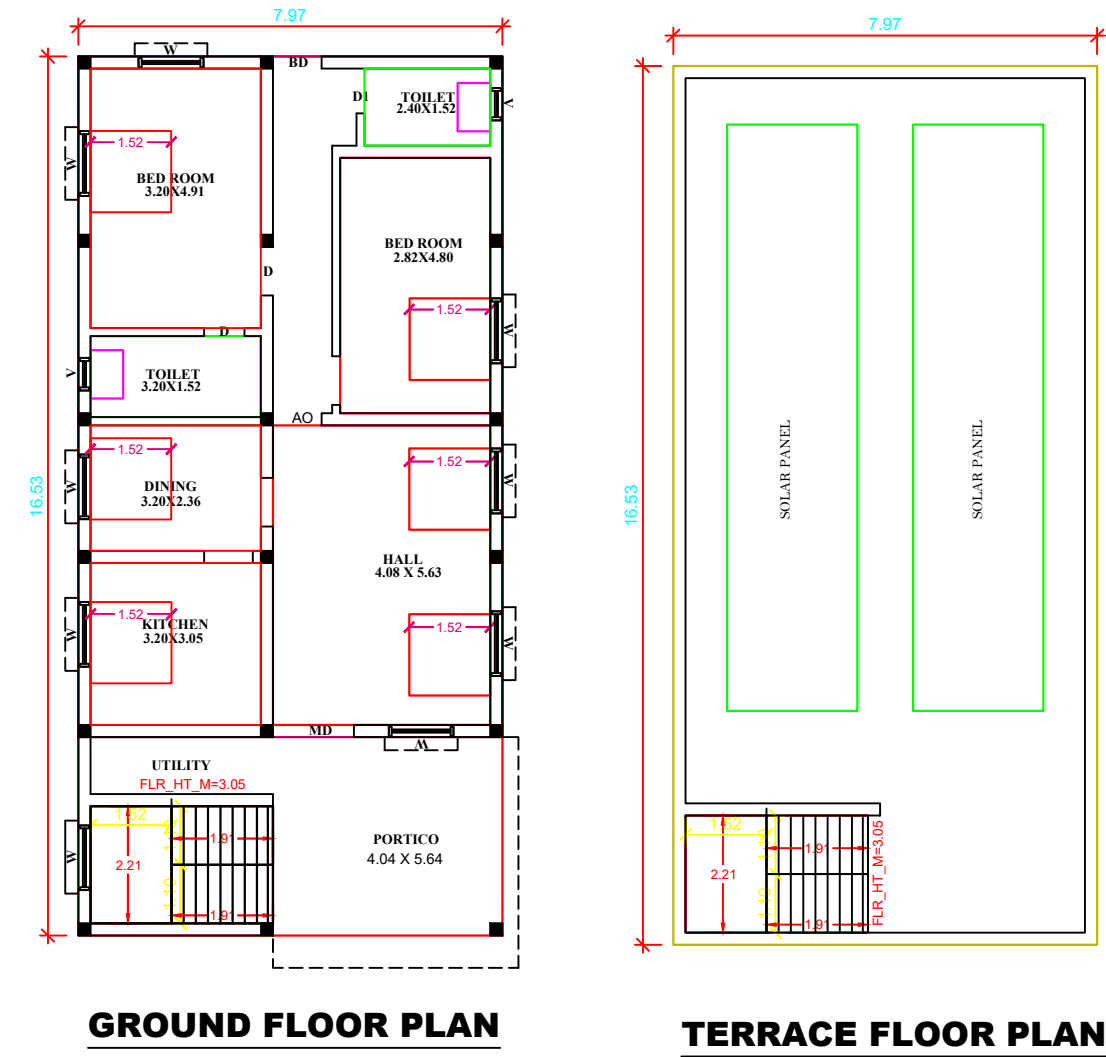

- PARKING**
1. TWO WHEELER PARKING SPACE 2 NOS PROVIDED.
 2. CAR PARKING SPACE 2 NOS PROVIDED.
- NOTES:**
1. FIRE EXTINGUISHER ● FE
 2. ALL DIMENSION ARE IN METER
 3. SCALE - 1:100
 4. WASTE WATER UTILISED FOR GARDEN PURPOSE.
 5. SOLAR WATER HEATER PROVIDED IN TERRACE FLOOR.
- COLOUR INDEX:**
- BOUNDARY SHOWN IN GREEN
- PROPOSED BUILDING IN RED

APPLICANT

Mr. A. AGAVALAN JESURAJ
S/O. AMALADOSS.

ENGINEER

Er. C. RAJA, D.C.E.,
DTCP Registered Engineer,
RE / GR-III / 001 / 2024,
PRIYA CONSTRUCTIONS
SAI P.C.D Towers,
1/90C, Srimushnam Road, Andimadam(Po),
Ariyalur District - 621 801
Mob: 9655779949

APPROVAL AUTHORITY