



PLAN SHOWING THE EXTENSION OF RCC ROOF FIRST FLOOR RESIDENTIAL BUILDING AT S.F.No:- 275/5B,
KARUDA KAMBA THERU, UDAYARPALAYAM TOWN PANCHAYAT & TALUK, ARIYALUR DISTRICT.


OWNER:- Mr. K.BALU S/O KALIYAPERUMAL.

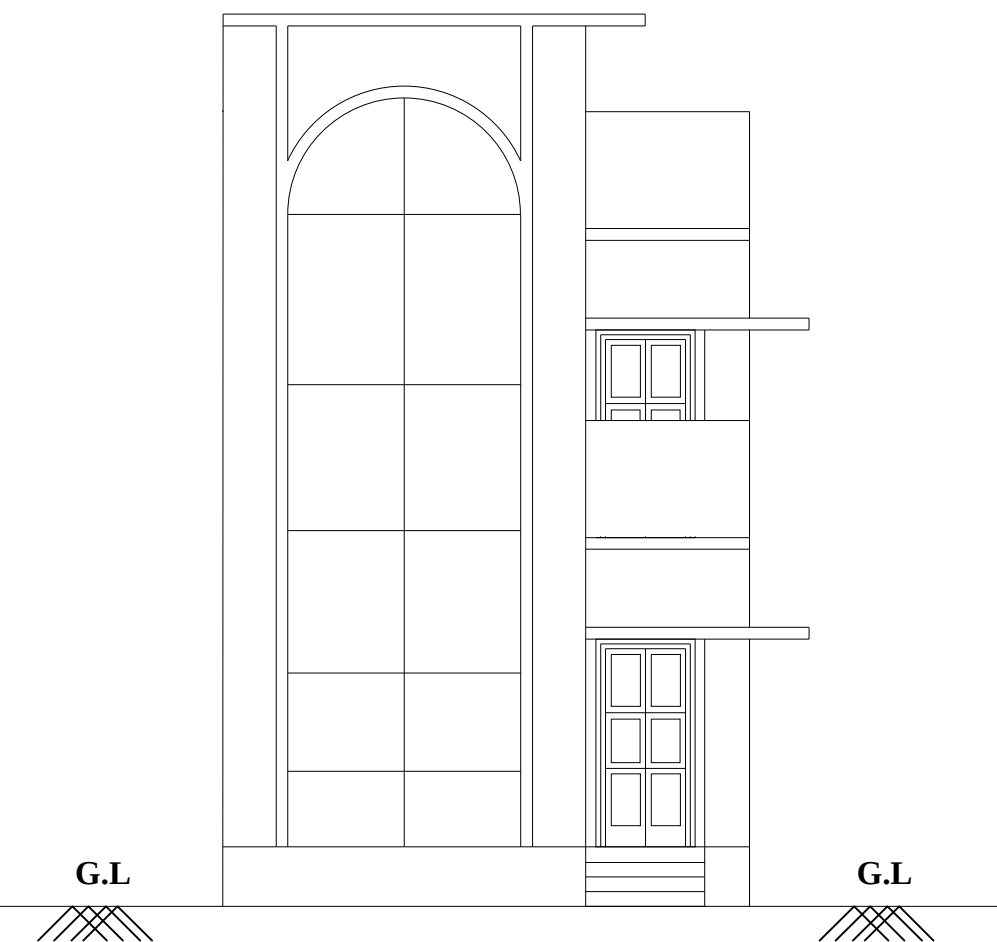


ELEVATION

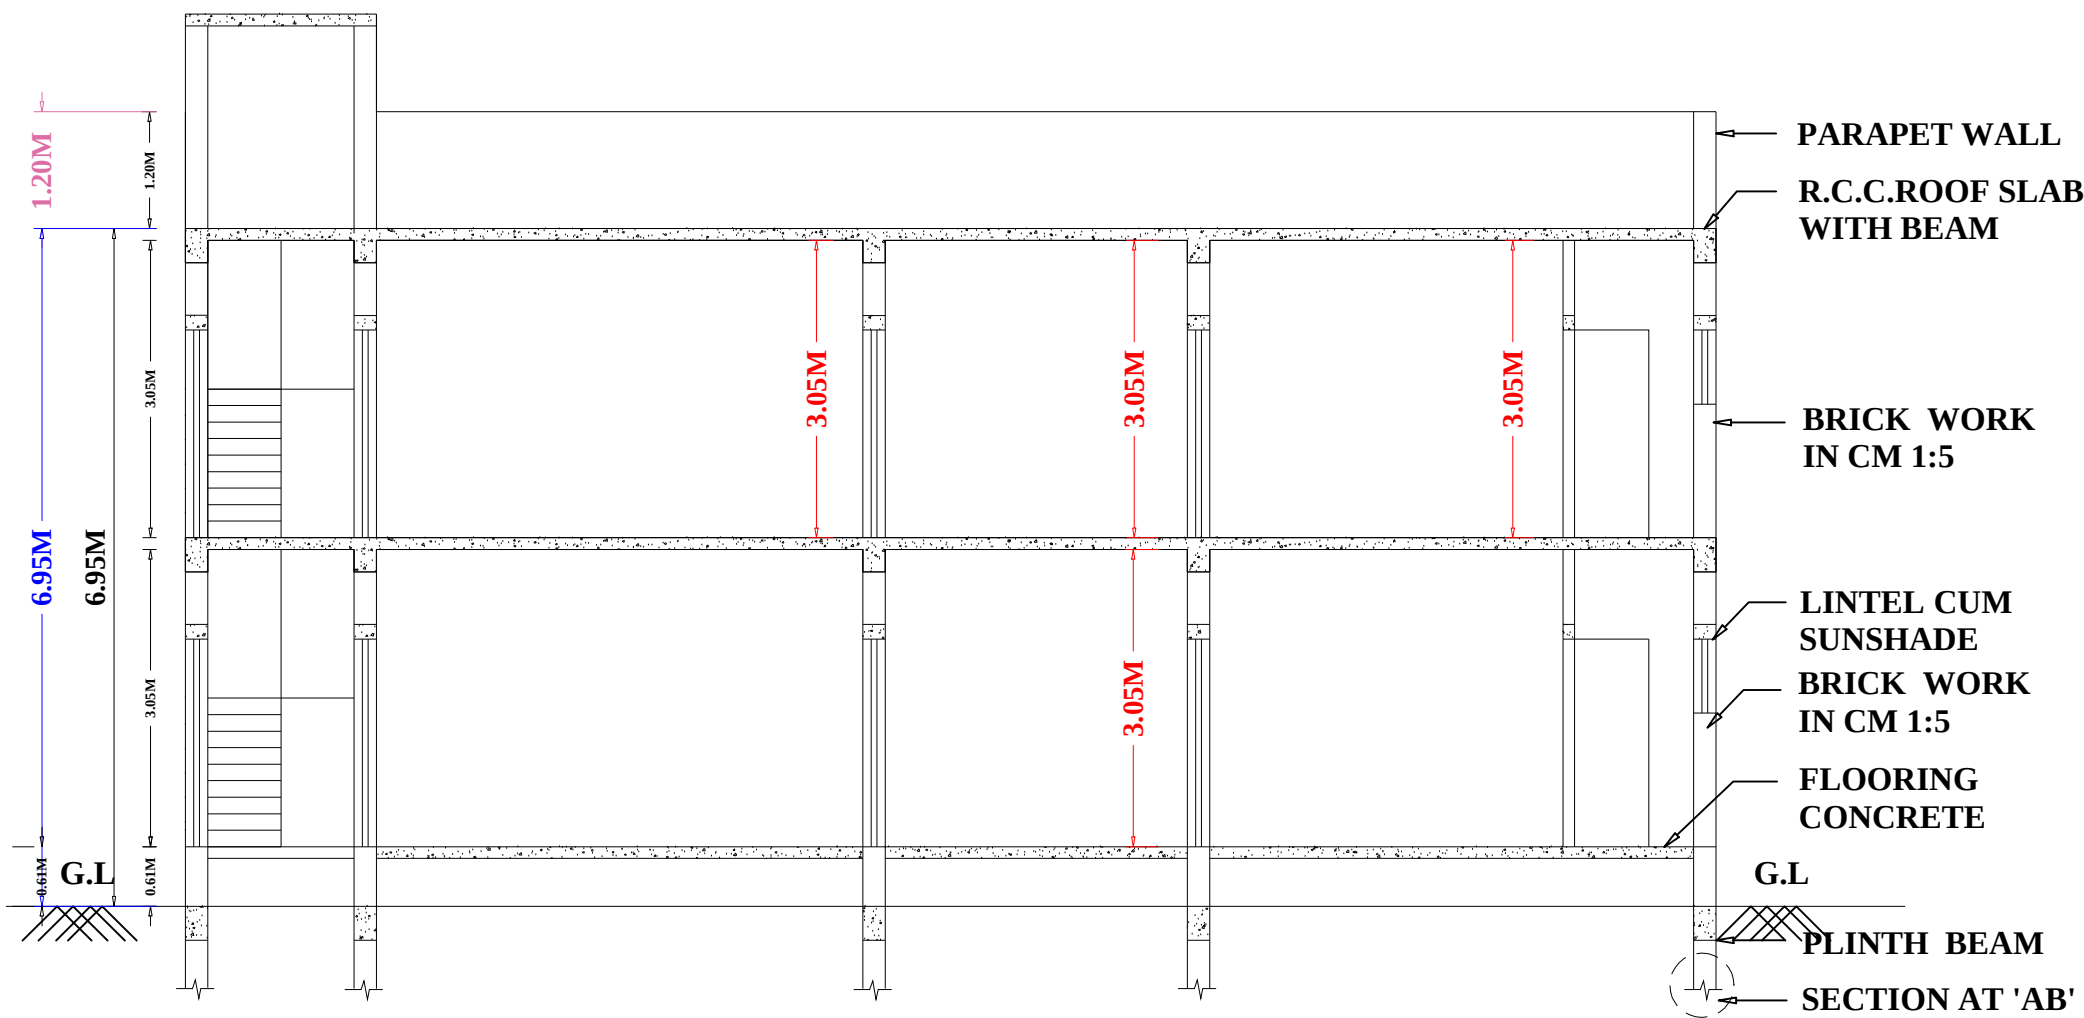


CROSS SECTION ON 'AA'

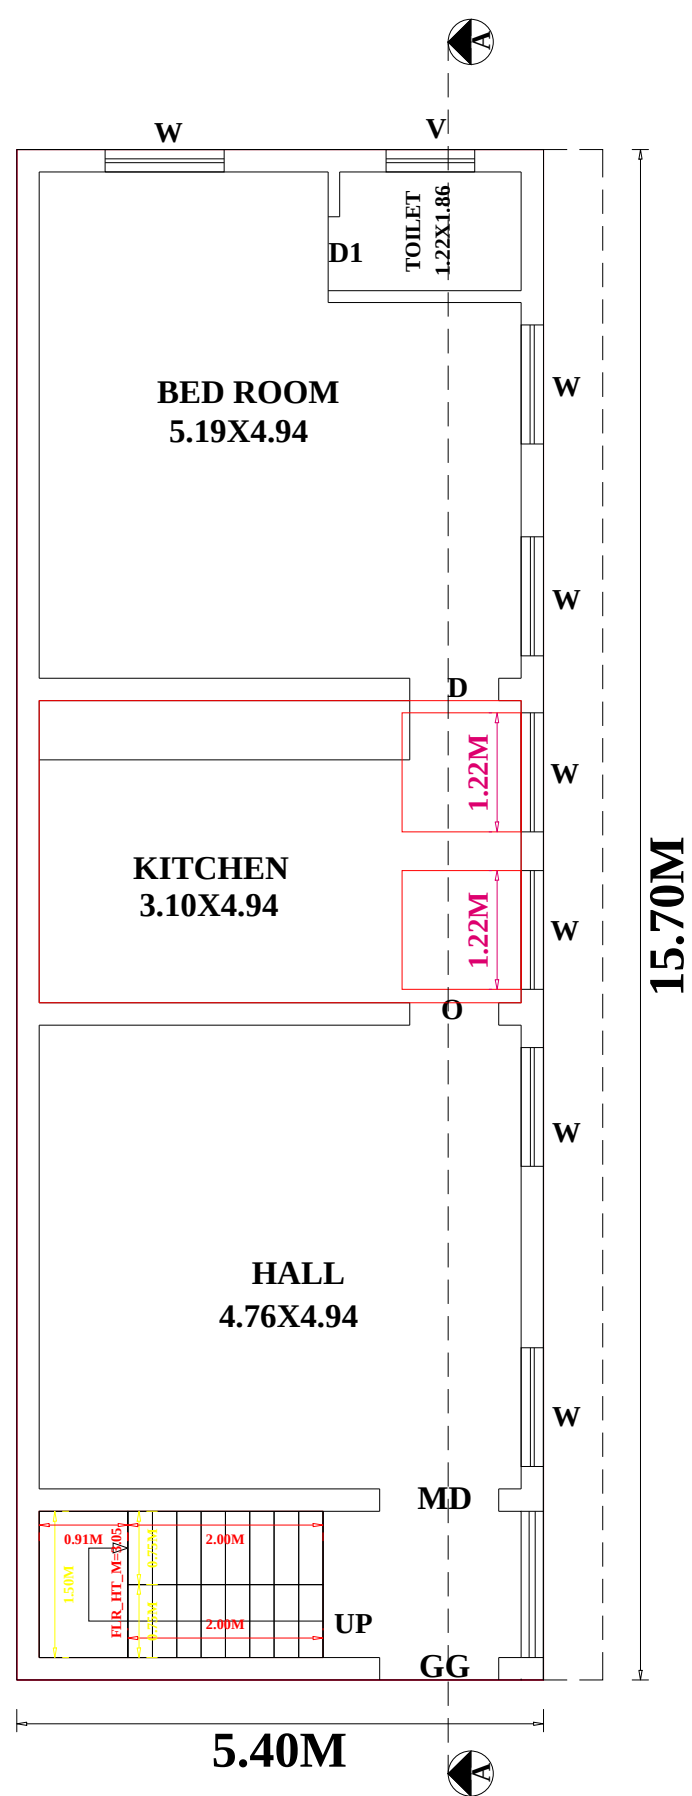

EXISTING GROUND FLOOR PLAN

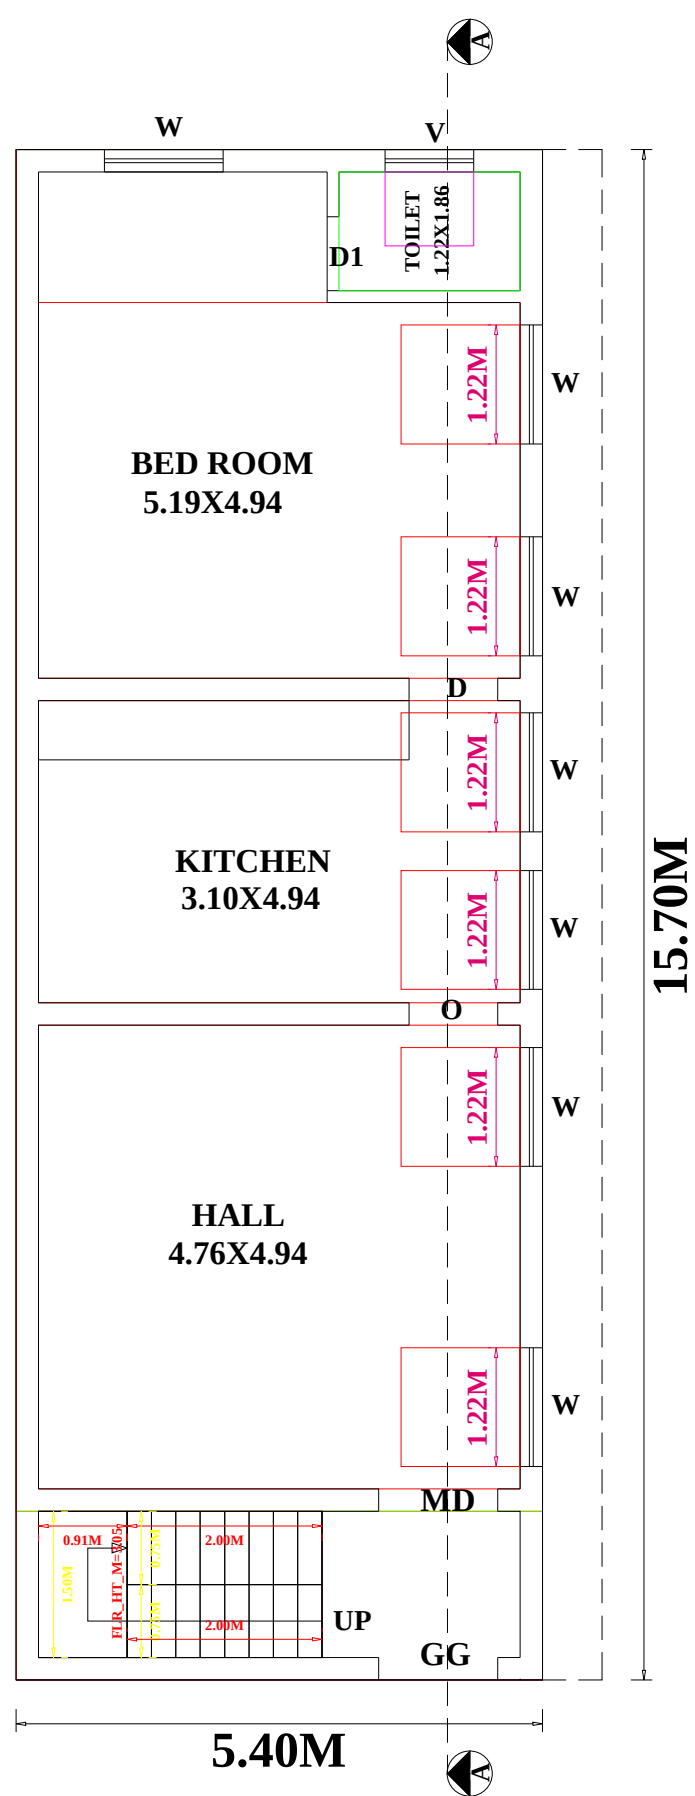

PROPOSED FIRST FLOOR PLAN

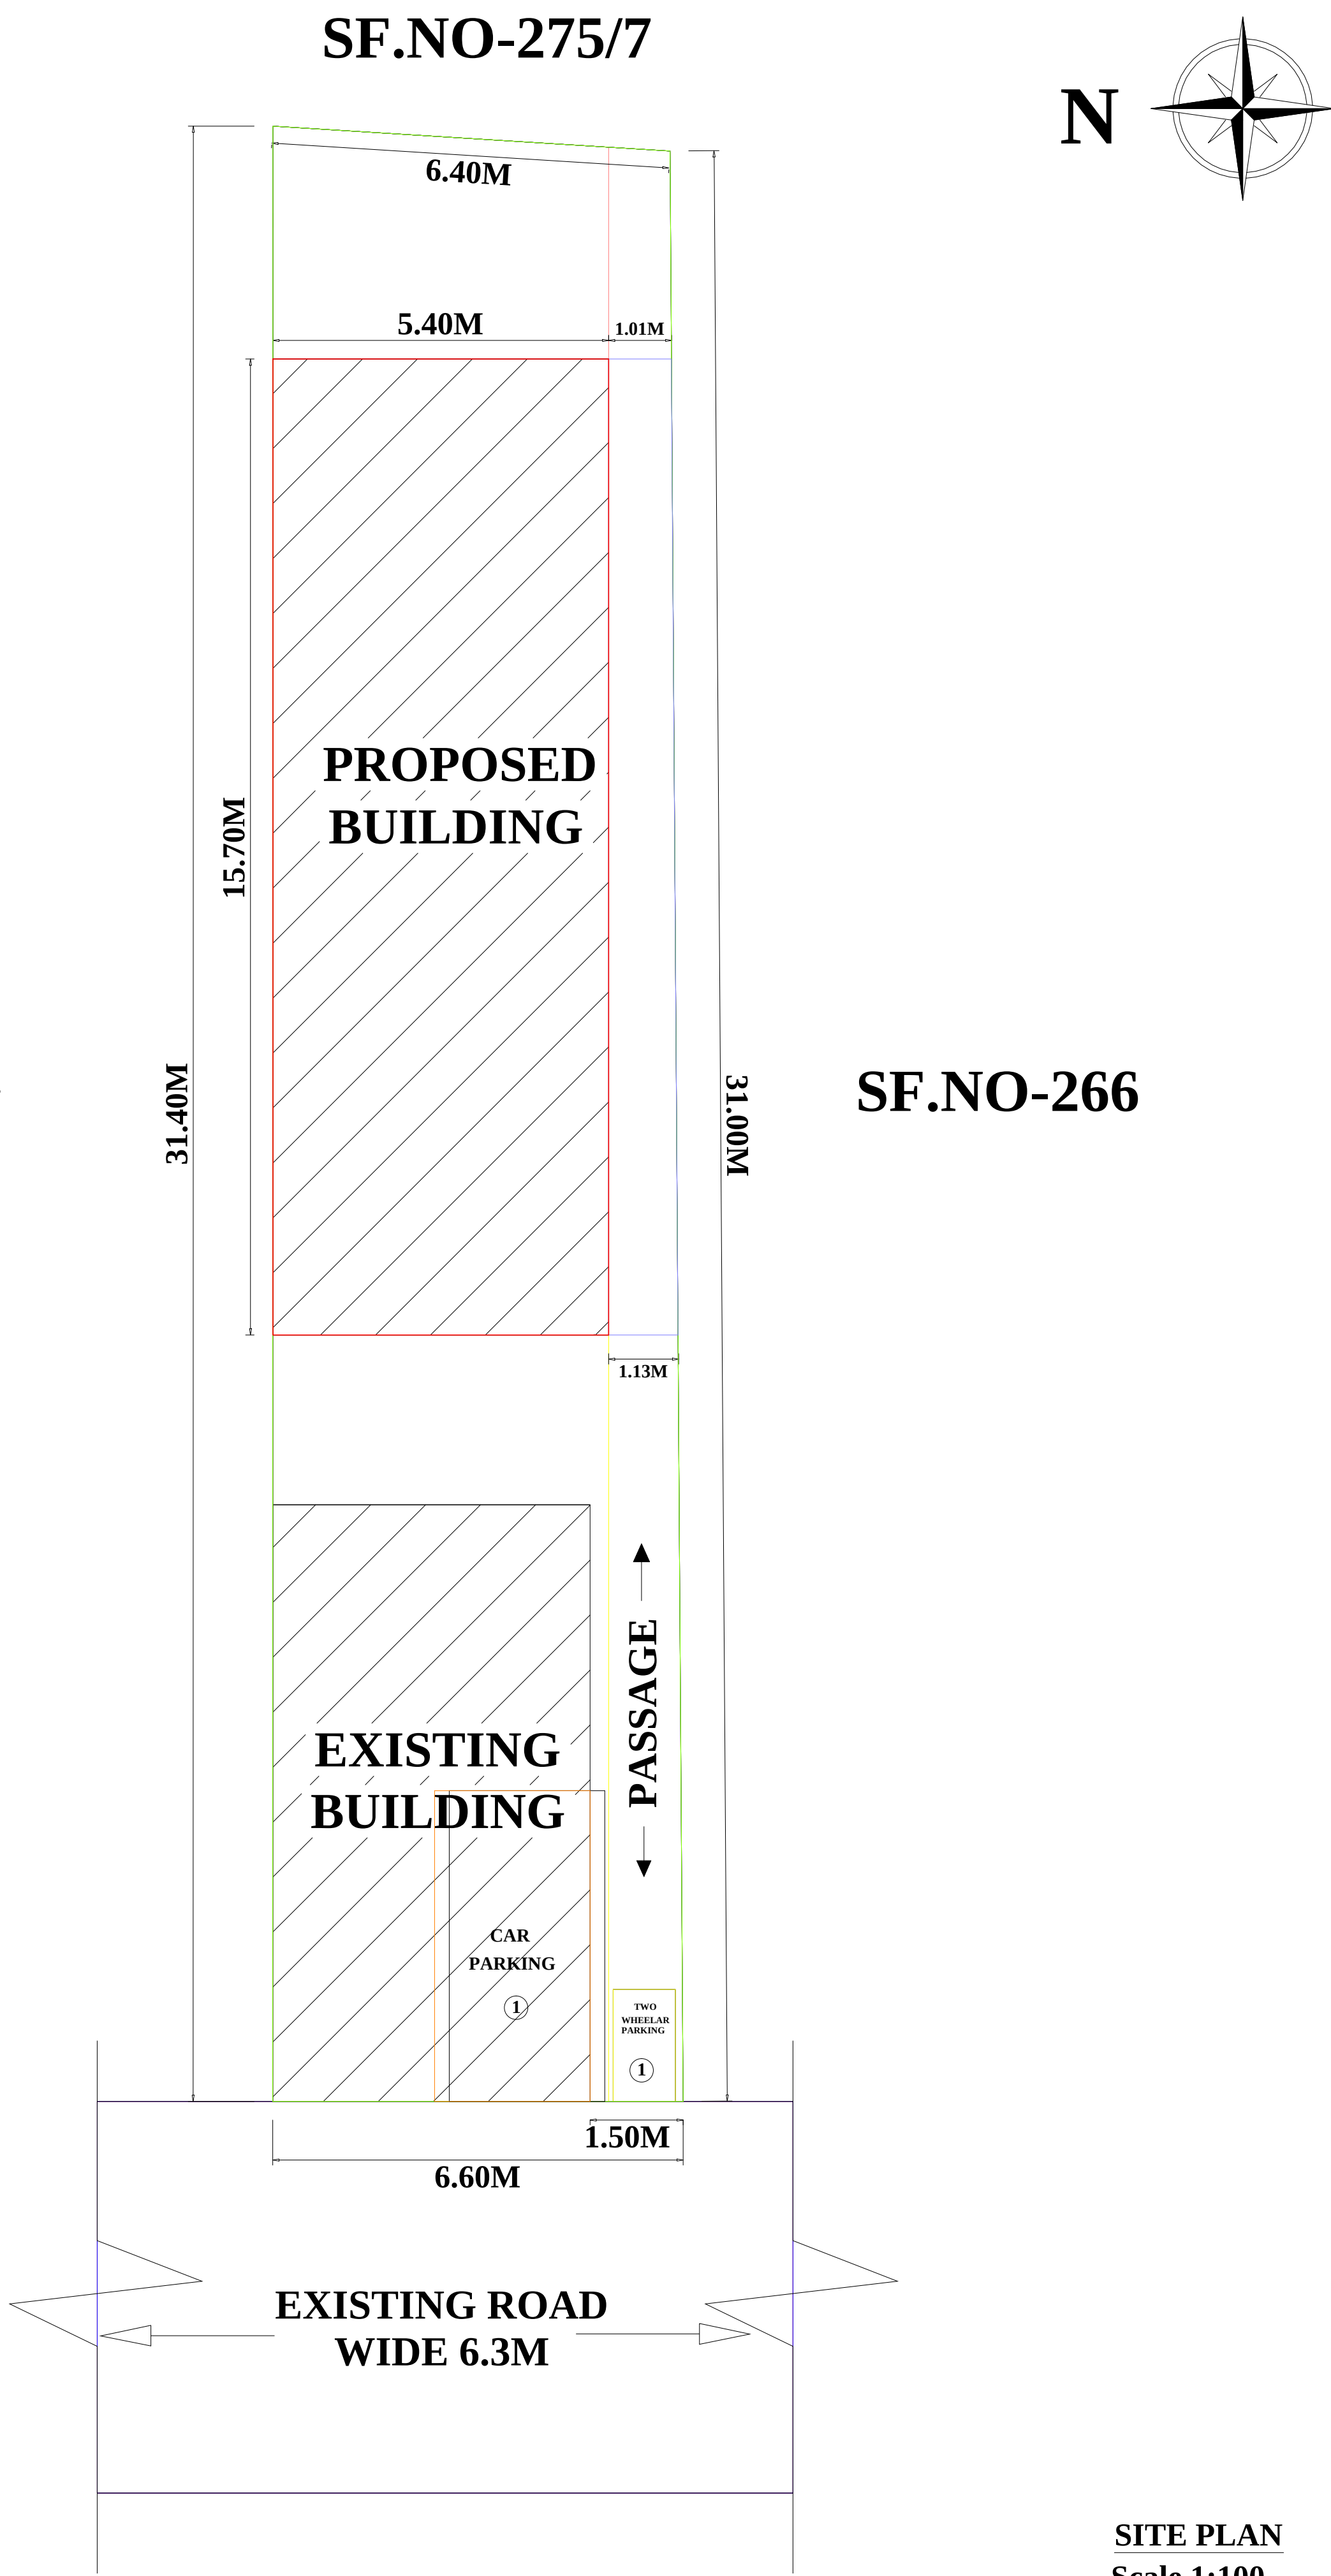

SCHEDULE OF JOINERIES:		
TYPE	REFERENCE	SIZE IN METER
MD	MAIN DOOR	1.00 x 2.13
D	FLUSH DOOR	0.91 x 2.13
D1	FLUSH DOOR	0.76 x 2.13
O	OPEN	0.91 x 2.13
W	WINDOW	1.22 x 1.22
KW	KITCHEN WINDOW	1.52 x 0.91
V	VENTILATOR	0.91 x 0.76

SITE EXTEND DETAILS			
DESCRIPTION	SQ.M.	SQ.FT.	
PLOT AREA (as per Document)	205.02	2206.84	
PLOT AREA (as per Patta)	205.02	2206.84	
PLOT AREA (as per FMB)	205.02	2206.84	
SUPER IMPOSED PLOT AREA	205.02	2206.84	
EXISTING BUILDING PLINTH AREA			
DESCRIPTION	F.S.I AREA (in SQ.M)	NON F.S.I AREA (in SQ.M)	F.S.I AREA (in SQ.FT.)
GROUND FLOOR AREA	84.80	-	912.79
PROPOSED BUILDING PLINTH AREA			
FIRST FLOOR AREA	84.80	-	912.79
TOTAL AREA	169.60	-	1825.58
OPEN SPACE AREA	120.22		1294.05


PLOT COVERAGE = $\frac{84.80}{205.02} \times 100 = 41.36\%$

PARKING F.S.I = $\frac{84.80}{205.02} = 0.413 < 2.0$


1. TWO WHEELER PARKING SPACE 1 NOS PROVIDED.
2. CAR PARKING SPACE 1 NOS PROVIDED.

OWNER:-


ENGINEER:-

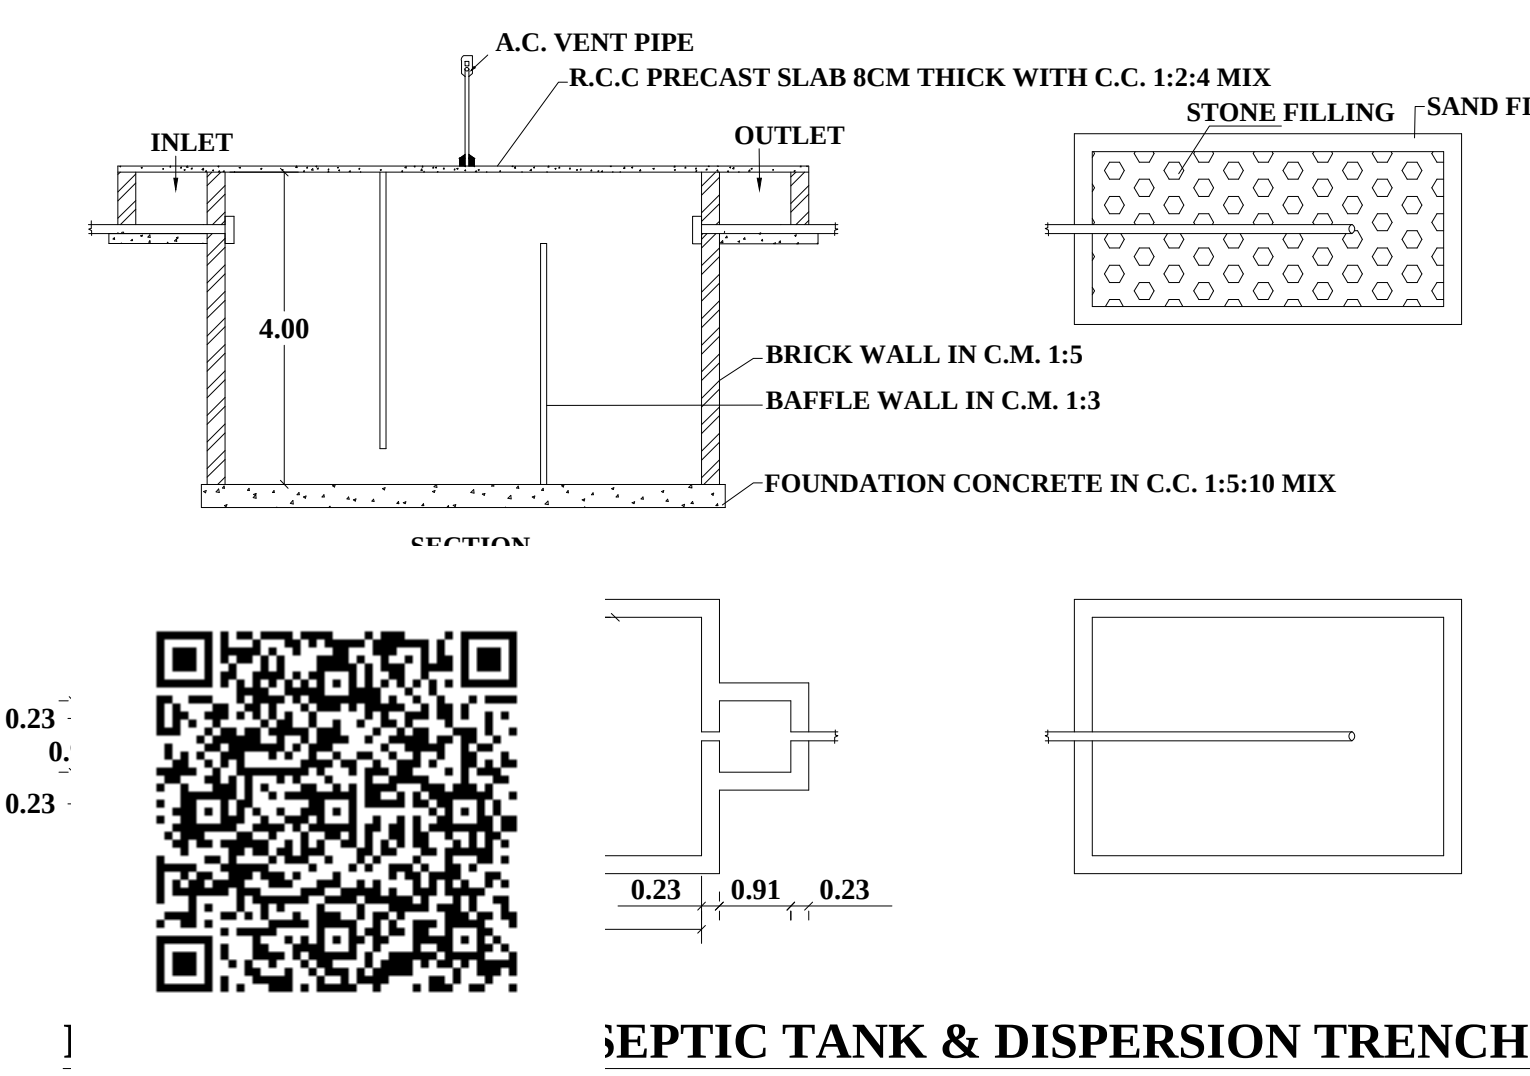

SEPTIC TANK & DISPERSION TRENCH

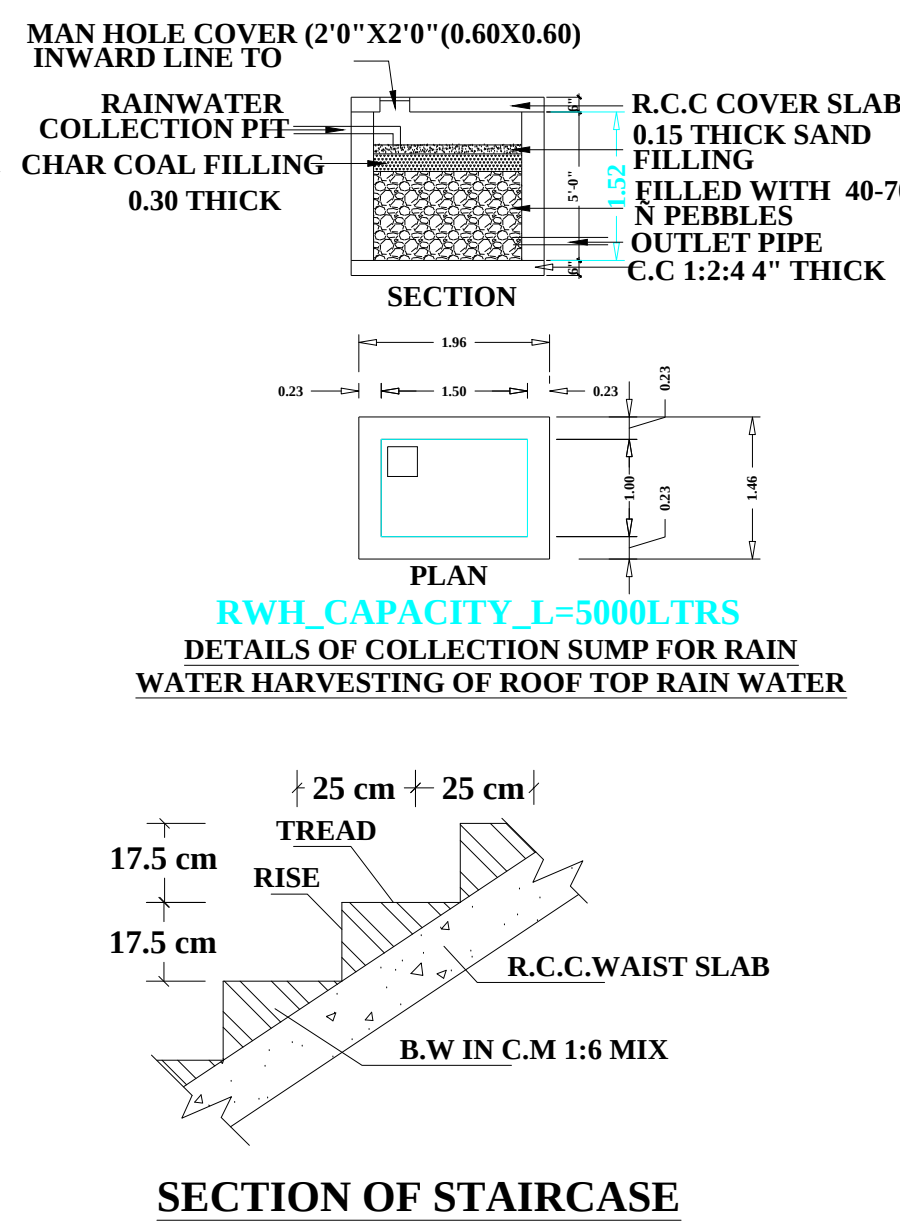


SECTION OF STAIRCASE

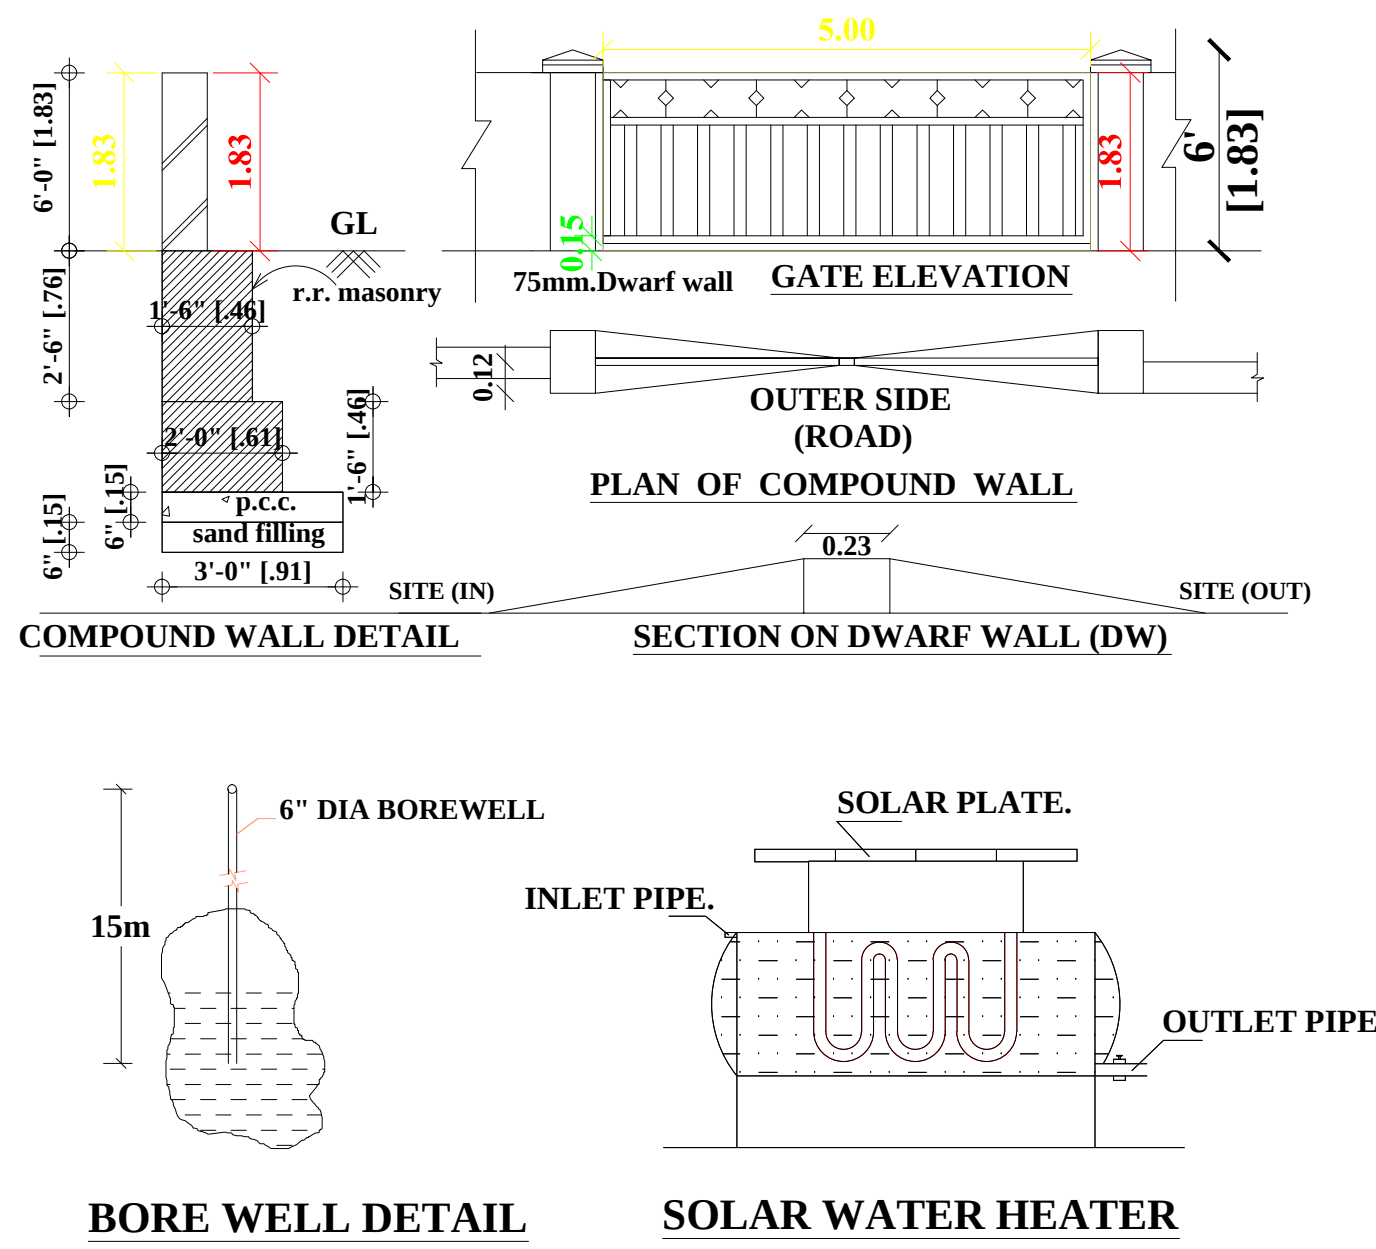


BORE WELL DETAIL

SOLAR WATER HEATER

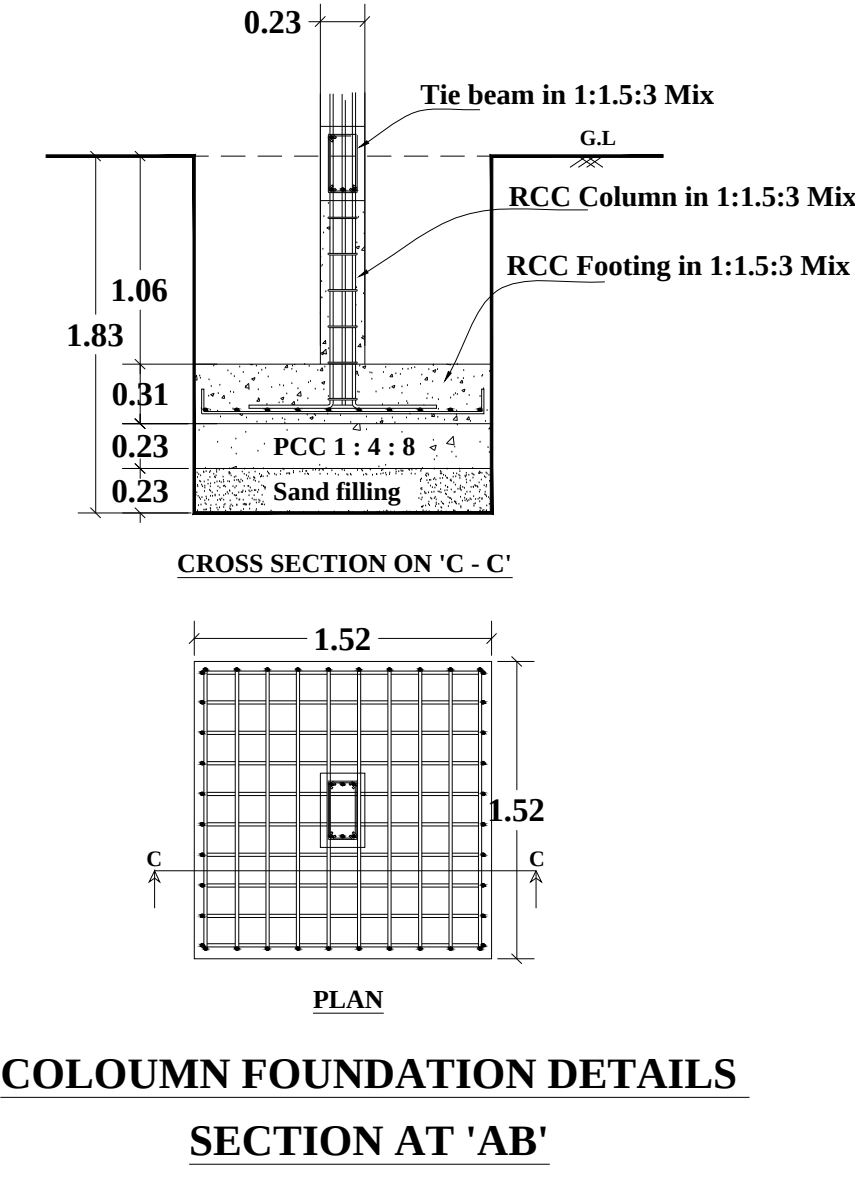

COLOUMN FOUNDATION DETAILS
SECTION AT 'AB'

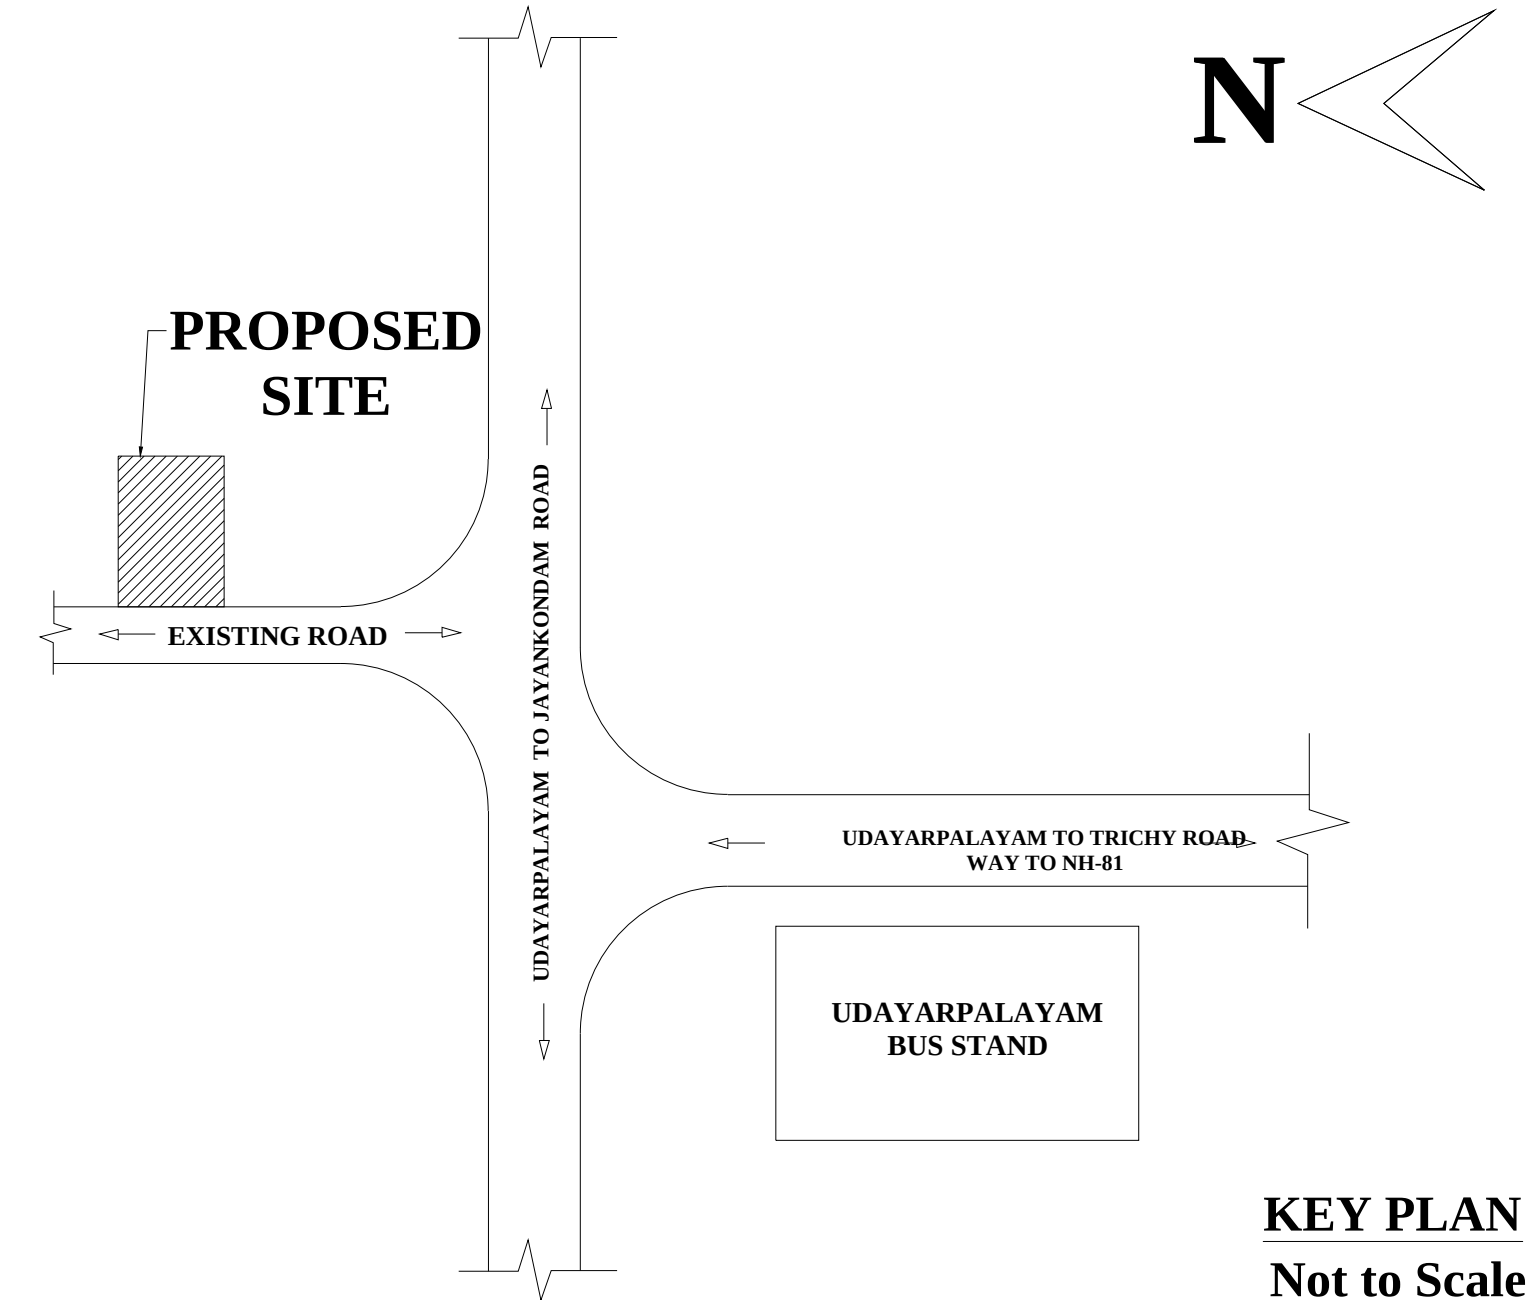

KEY PLAN
Not to Scale