


OWNER:- Mr. P.SENTHAMIZH SELVAN S/O PURUSHOTHAMAN.

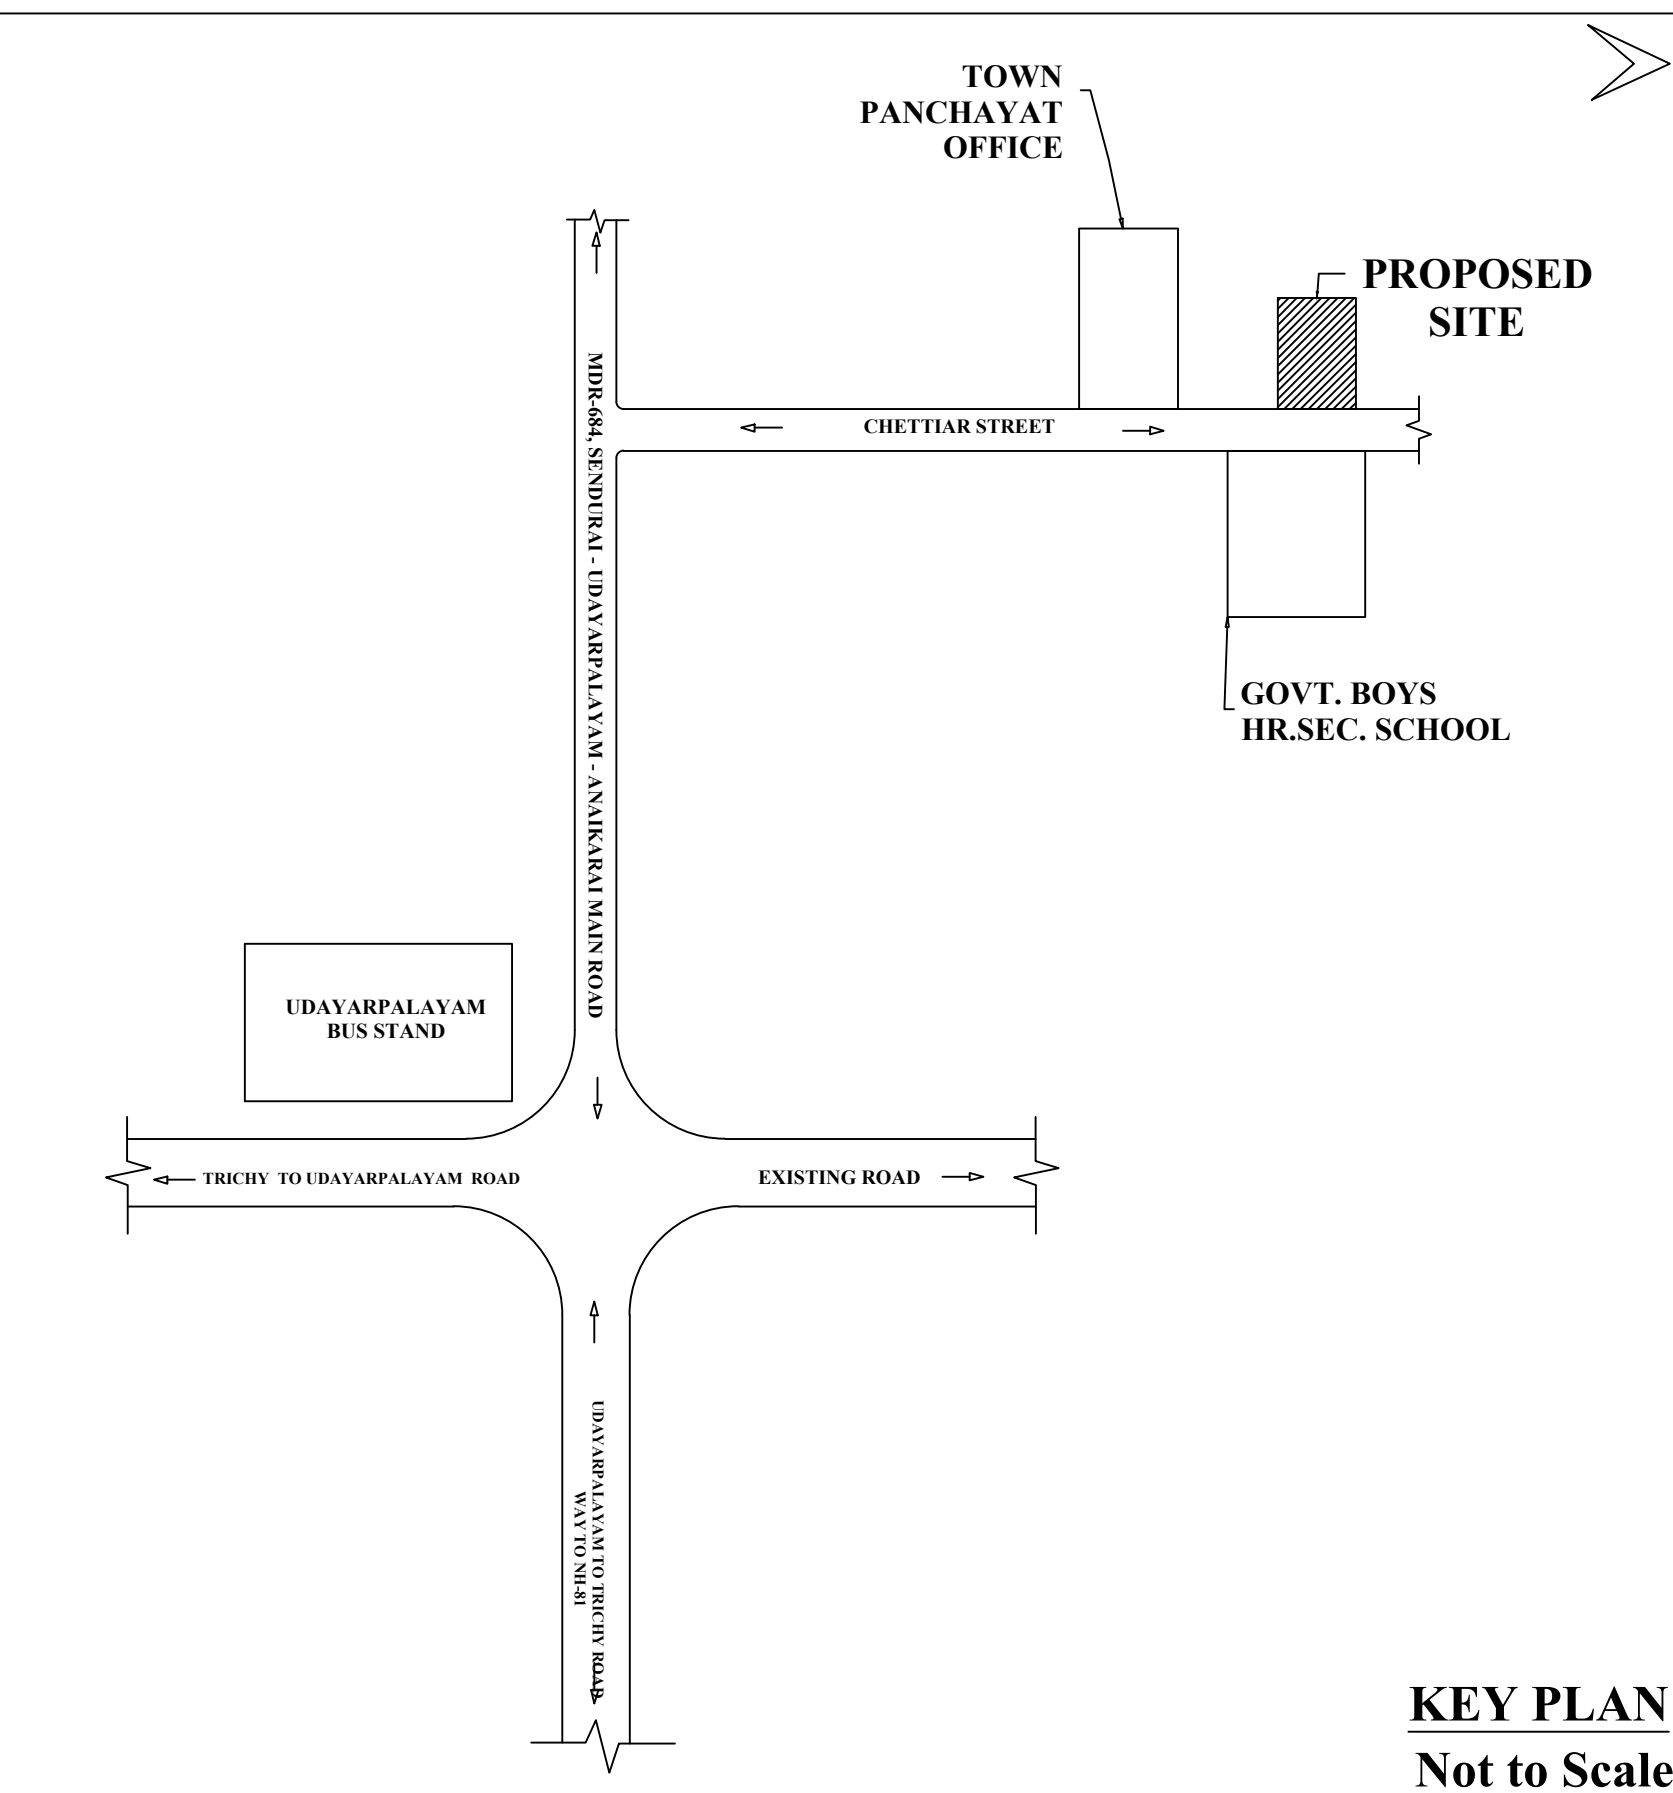

<u>SCHEDULE OF JOINERIES:</u>		
TYPE	REFERENCE	SIZE IN METER
MD	MAIN DOOR	1.00 x 2.13
D	FLUSH DOOR	0.91 x 2.13
D1	FLUSH DOOR	0.76 x 2.13
O	OPEN	0.91 x 2.13
W	WINDOW	1.22 x 1.22
KW	KITCHEN WINDOW	1.52 x 0.91
V	VENTILATOR	0.91 x 0.76

ALL DIMENSIONS ARE IN METER

SITE EXTEND DETAILS

DESCRIPTION	SQ.M.	SQ.FT.
PLOT AREA (as per Document)	587.98	6329.02
PLOT AREA (as per Patta)	587.98	6329.02
PLOT AREA (as per FMB)	587.98	6329.02
SUPER IMPOSED PLOT AREA	587.98	6329.02

EXISTING BUILDING AREA DETAILS

<u>DESCRIPTION</u>	<u>F.S.I</u> <u>AREA</u> (in SQ.M)	<u>NON F.S.I</u> <u>AREA</u> (in SQ.M)	<u>F.S.I</u> <u>AREA</u> (in SQ.FT.)	<u>NON F.S.I</u> <u>AREA</u> (in SQ.FT.)
GROUND FLOOR AREA	243.78	-	2624.05	-

PROPOSED BUILDING AREA DETAILS

FIRST FLOOR AREA	243.78	-	2624.05	-
TOTAL AREA	487.56	-	5,248.1	-
OPEN SPACE AREA	120.22		1294.05	

$$\begin{aligned} \text{PLOT COVERAGE} &= \frac{243.78}{587.98} \times 100 = 41.46\% \\ \text{F.S.I} &= \frac{487.56}{587.98} = 0.829 < 2.0 \end{aligned}$$

PARKING

- 1. TWO WHEELER PARKING SPACE 5 No's. PROVIDED.**
2. CAR PARKING SPACE 1 No. PROVIDED.

OWNER:-

ENGINEER:-

P. Senstuckson


Er. V. BHARATHI, D.C.E.,
Licenced Surveyor,
Engineers & Contractor,
No.48, Raja Veethi,
Udayarpalayam - 621 804,
Ariyalur (Dist) - Tamil Nadu.
Mob: 9786579183, 7639625409

