

PLAN SHOWING THE PROPOSED CONSTRUCTION OF A RESIDENTIAL BUILDING AT OLD SURVEY NO - 428/2, AS PER PATTA NO - 652, GRAMA NATHAM SURVEY NO- 428/64,

TEACHER'S NAGAR, DESUMUGHIPETTAI, WARD NO. 1, THIRUKKAZHUKKUNDRAM VILLAGE, THIRUKKAZHUKKUNDRAM TOWN & TALUK, CHENGALPATTU DISTRICT.,

SCHEDULE OF JOINERY			COLOUR INDEX	
M.D	DOOR	1.00 X 2.10	PLOT BOUNDARY	
D1	DOOR	0.91 X 2.10		
D2	DOOR	0.78 X 2.10		
W	WINDOW	1.22 X 1.37	PRO. BUILDING	
W2	WINDOW	0.91 X 0.91		
V	VENTILATOR	0.91 X 0.78	ROAD	

AREA STATEMENT

	SQ.MT.
PLOT AREA (AS PER PATTA)	250.00
PLOT AREA (AS PER DOCUMENT)	223.26
SUPER IMPOSED AREA	223.26

F.S.I AREA	
PROPOSED GROUND FLOOR	85.76
PROPOSED FIRST FLOOR	51.79
TOTAL F.S.I AREA	137.55

NON F.S.I AREA	
PROPOSED HEAD ROOM	17.29








COVERAGE : 38 %

OFFICE USE :-

OWNER'S NAME:- THIRU. P. KUPPUSAMY


OWNER SIGN

LICENSED SURVEYOR SIGN

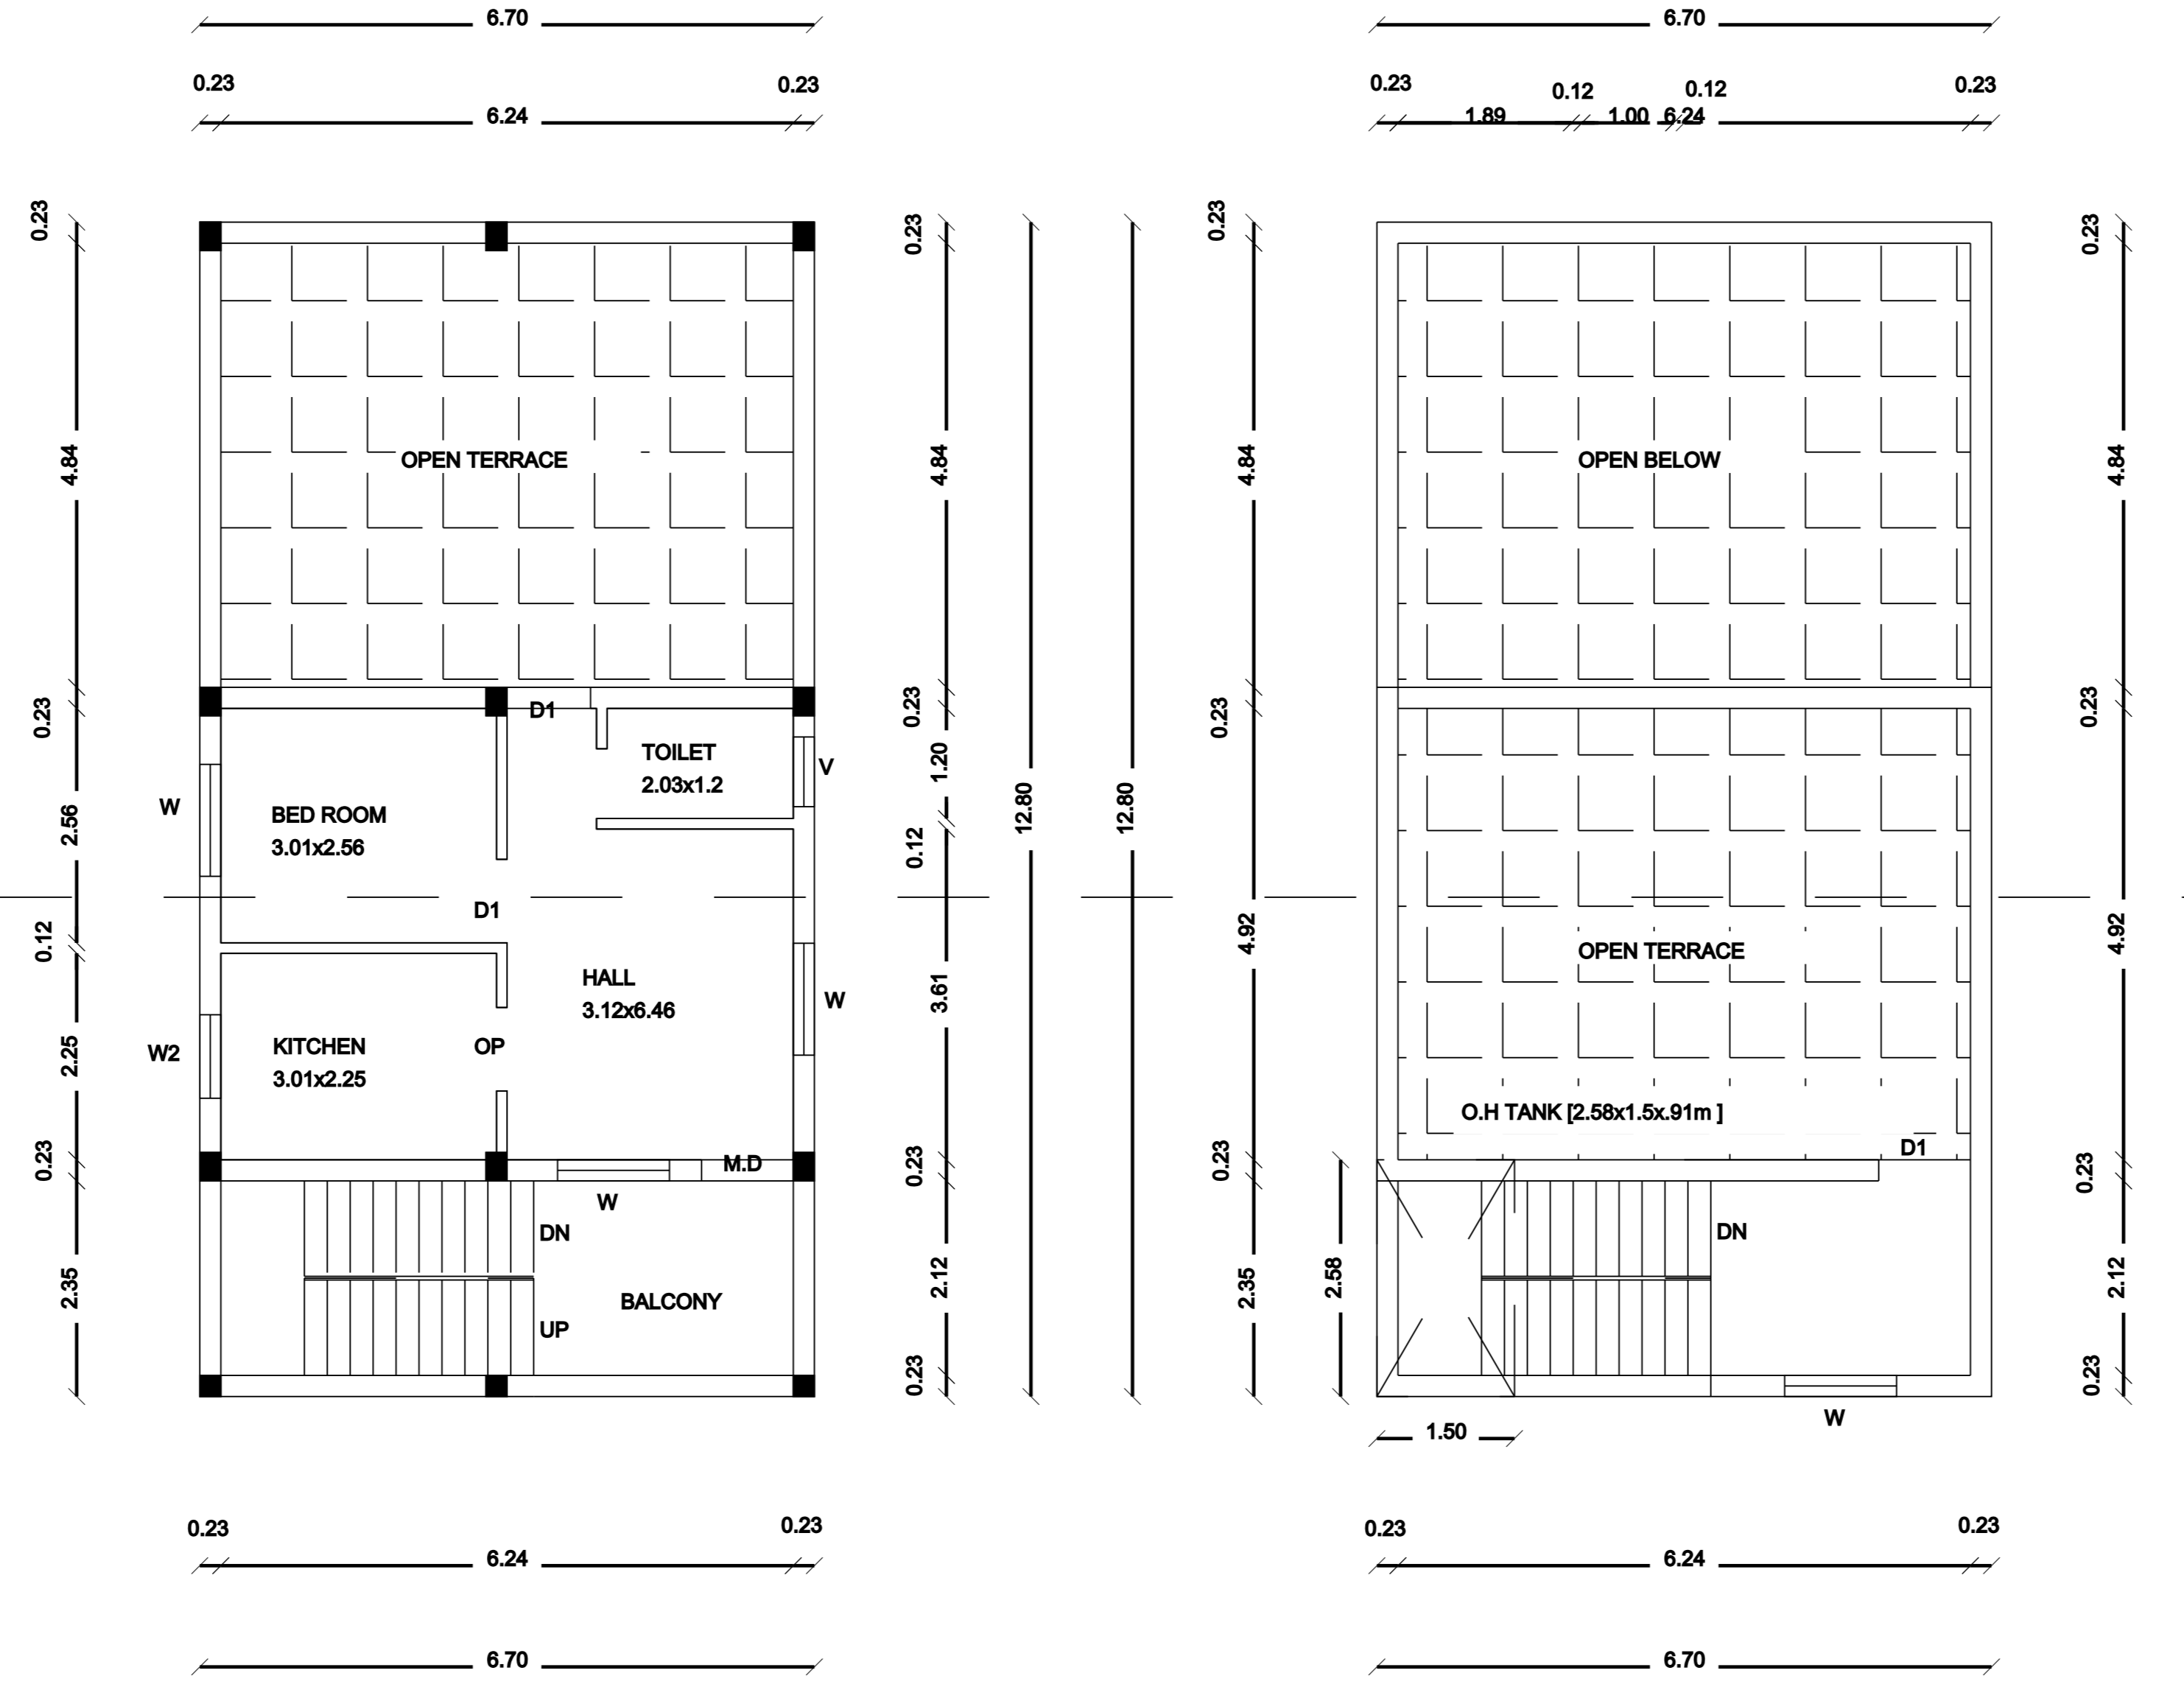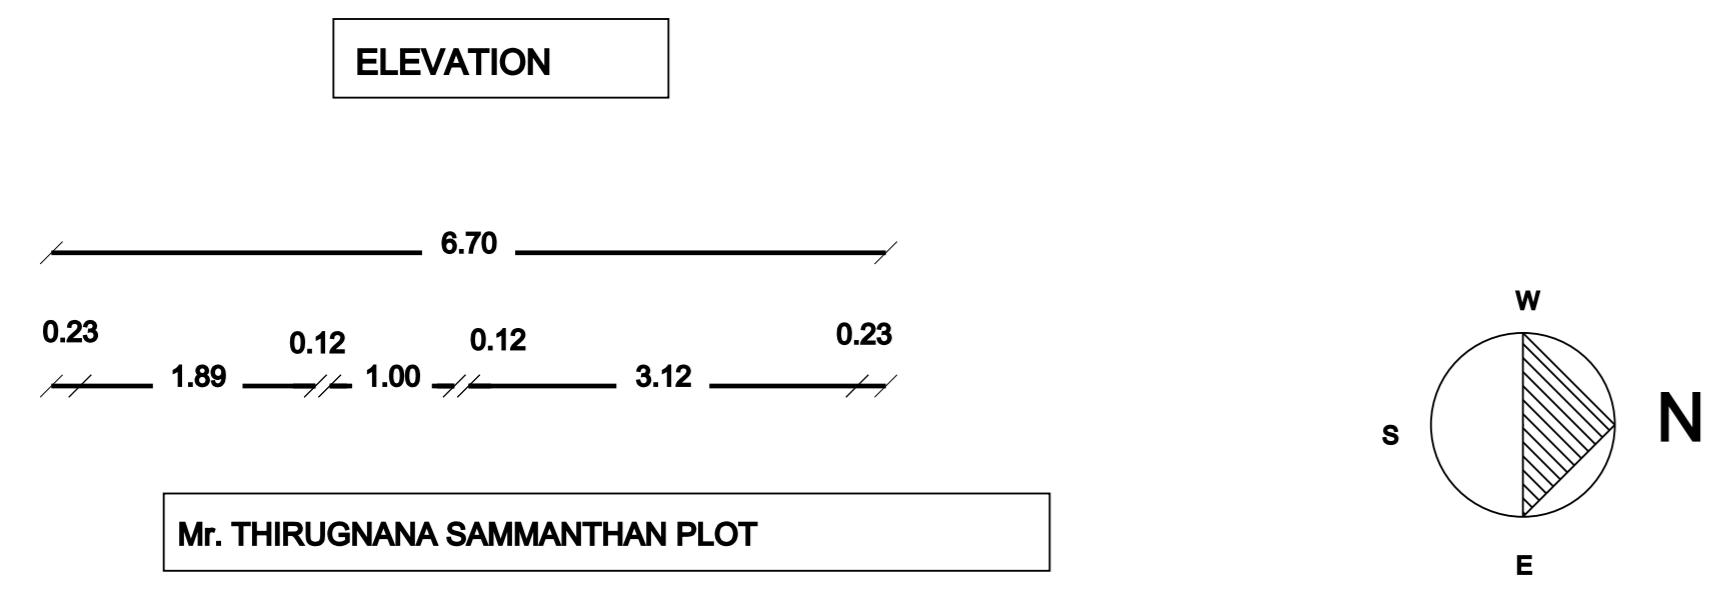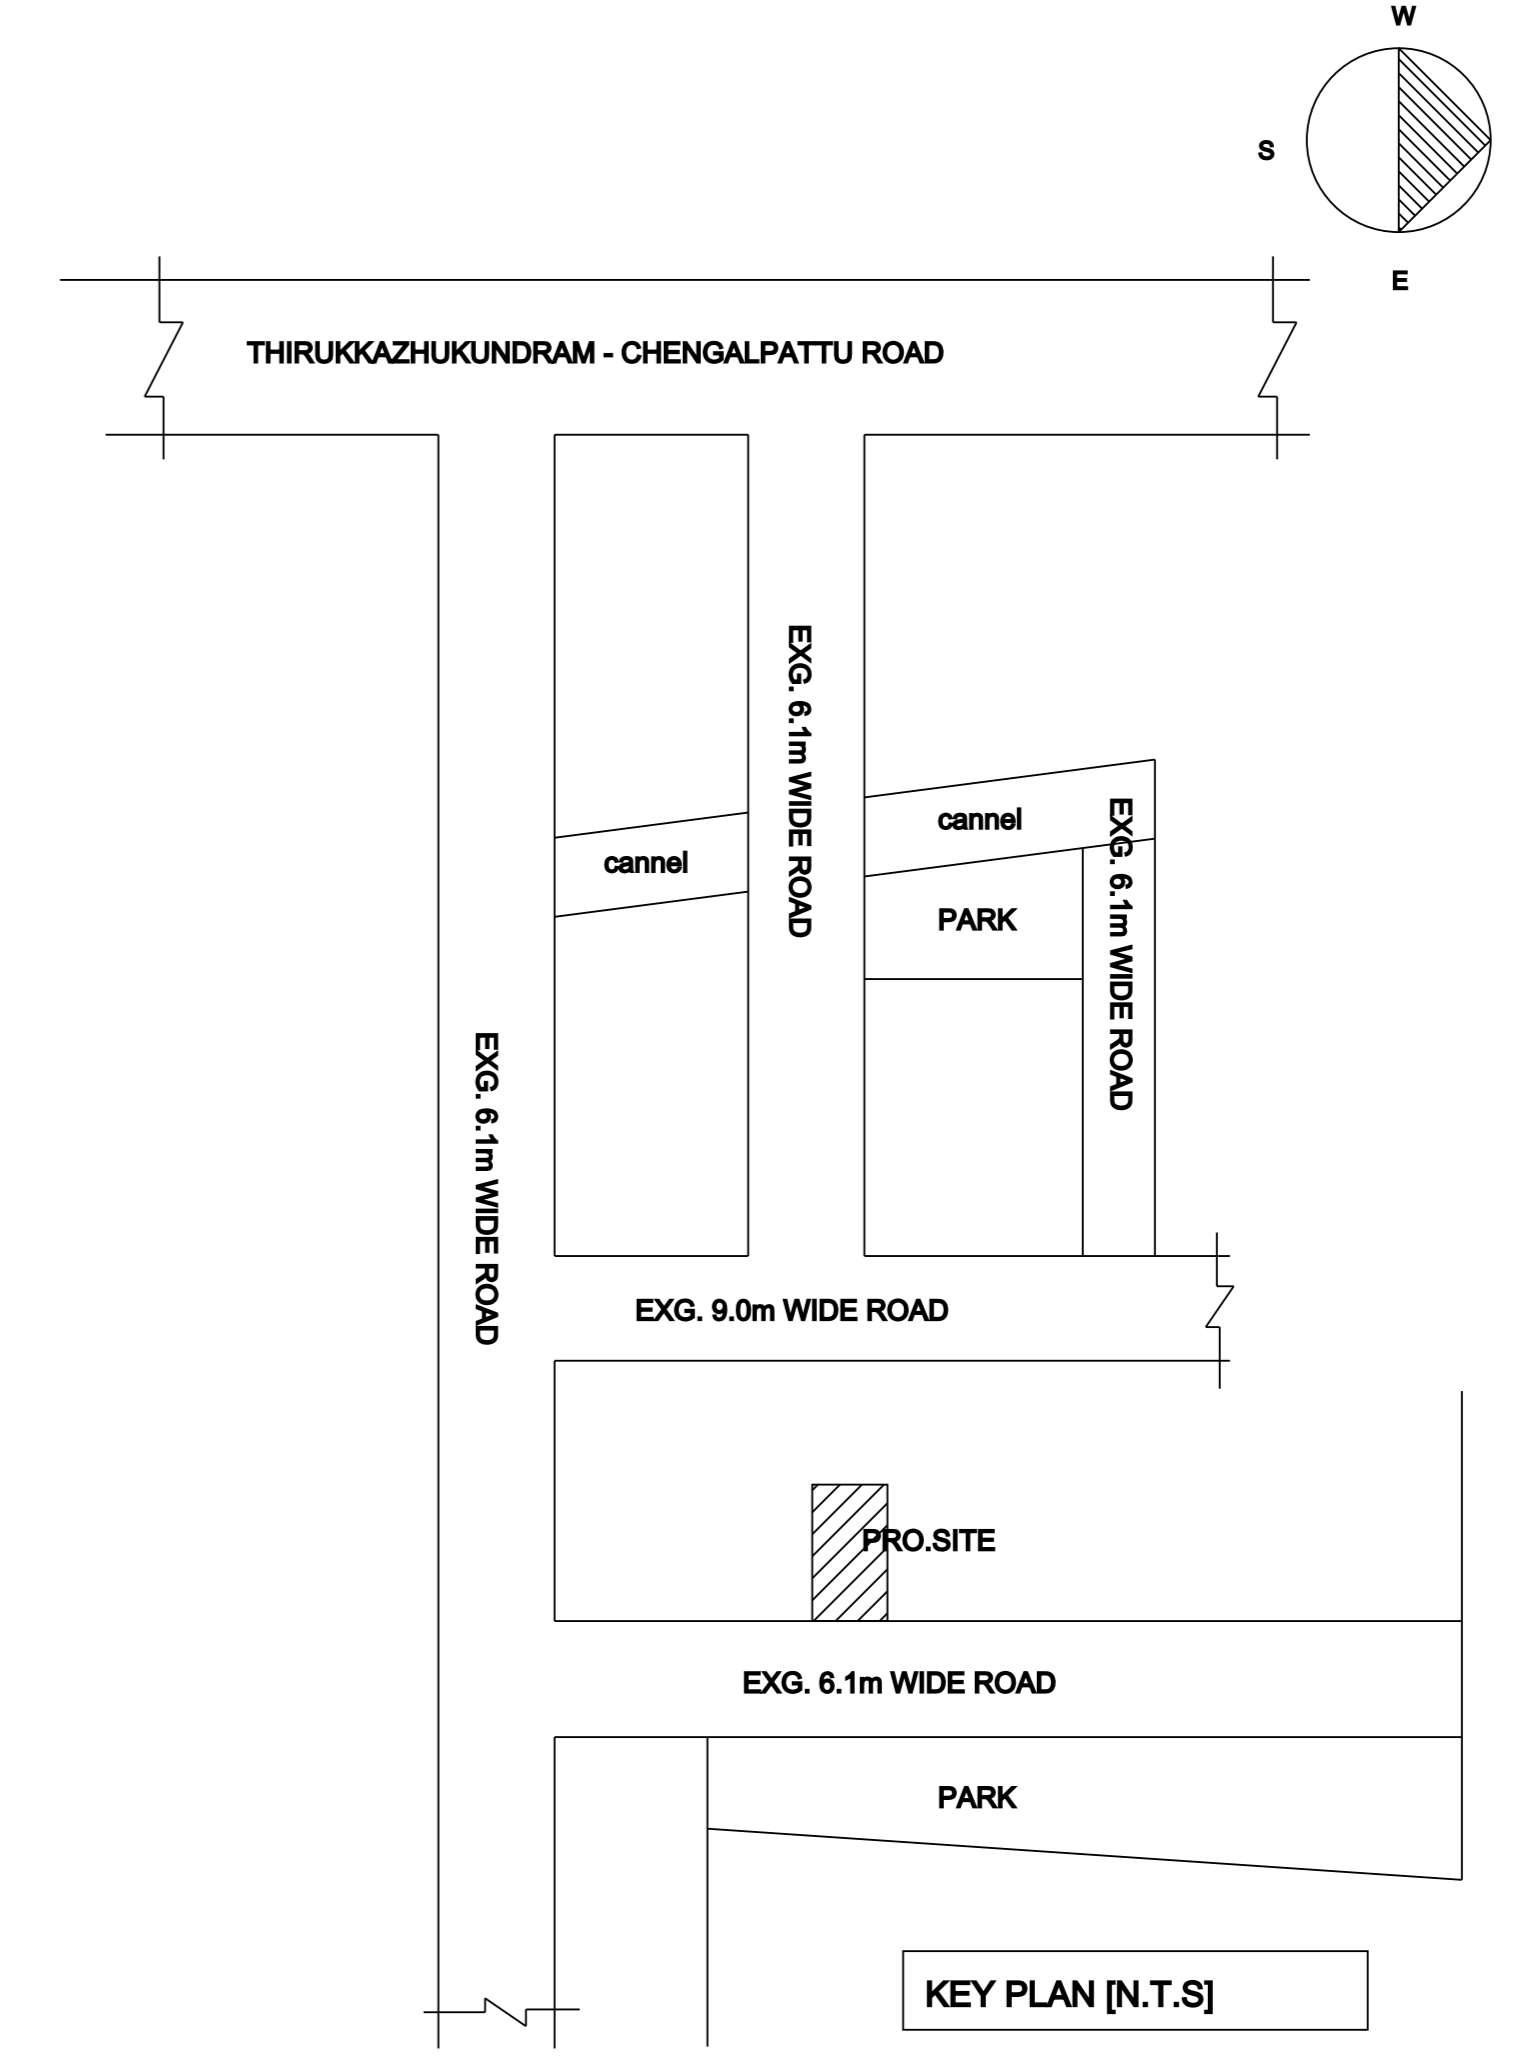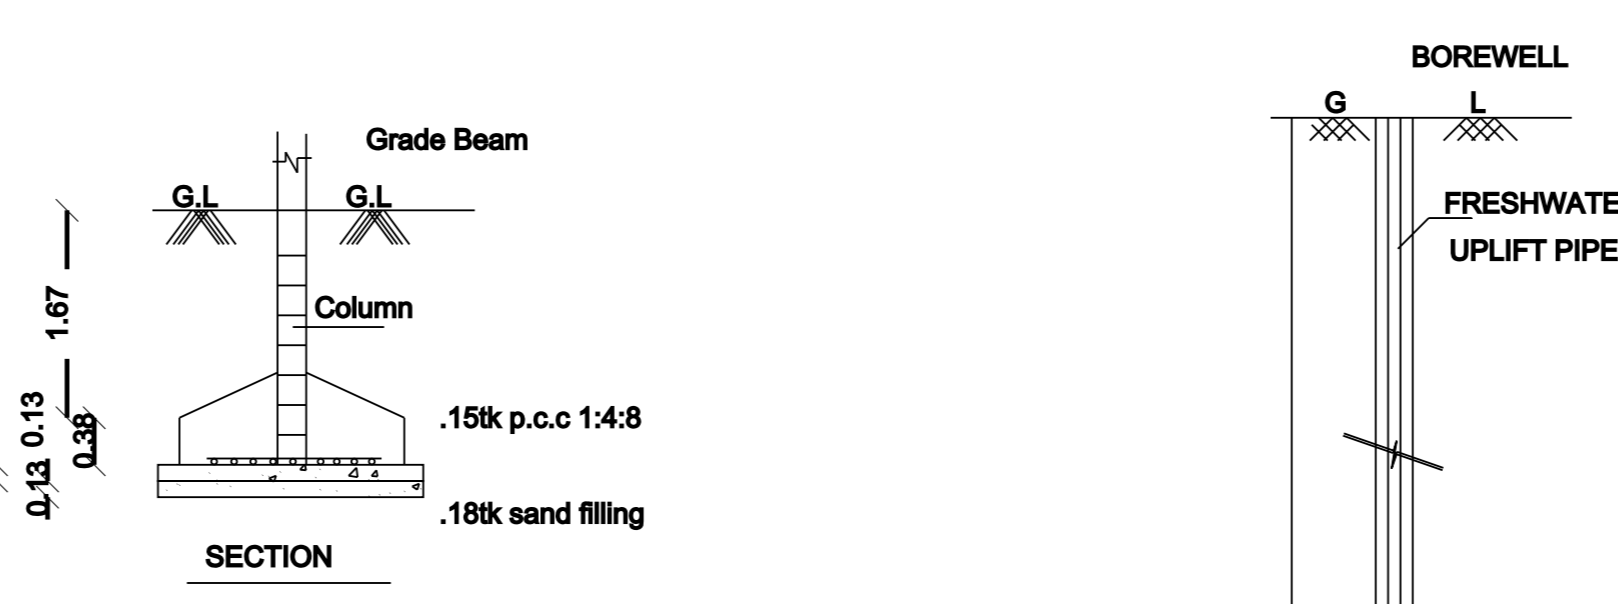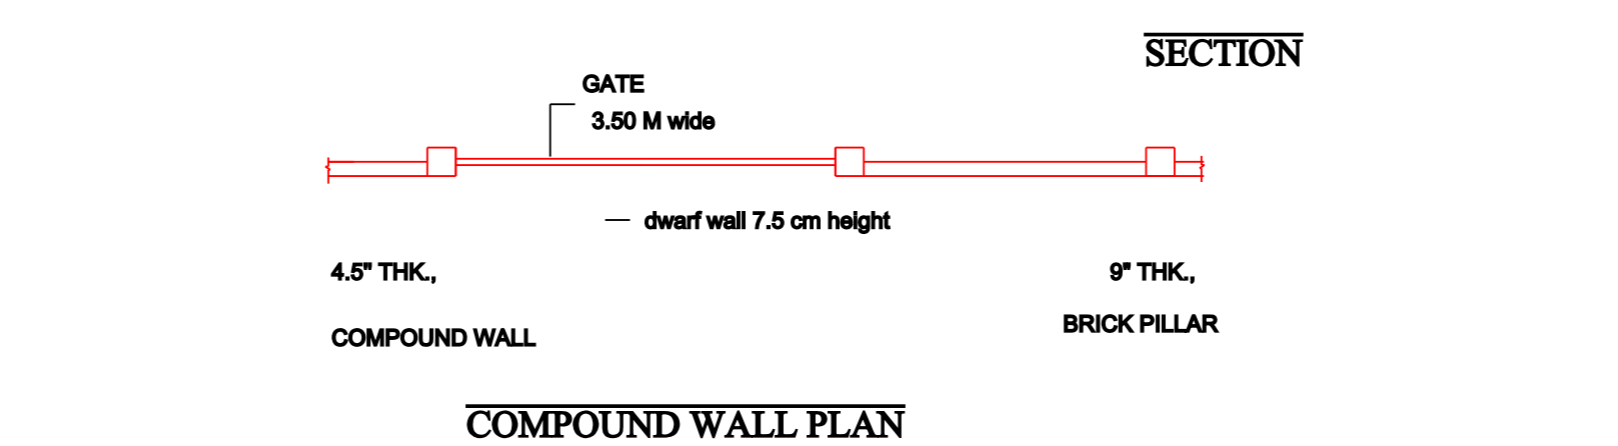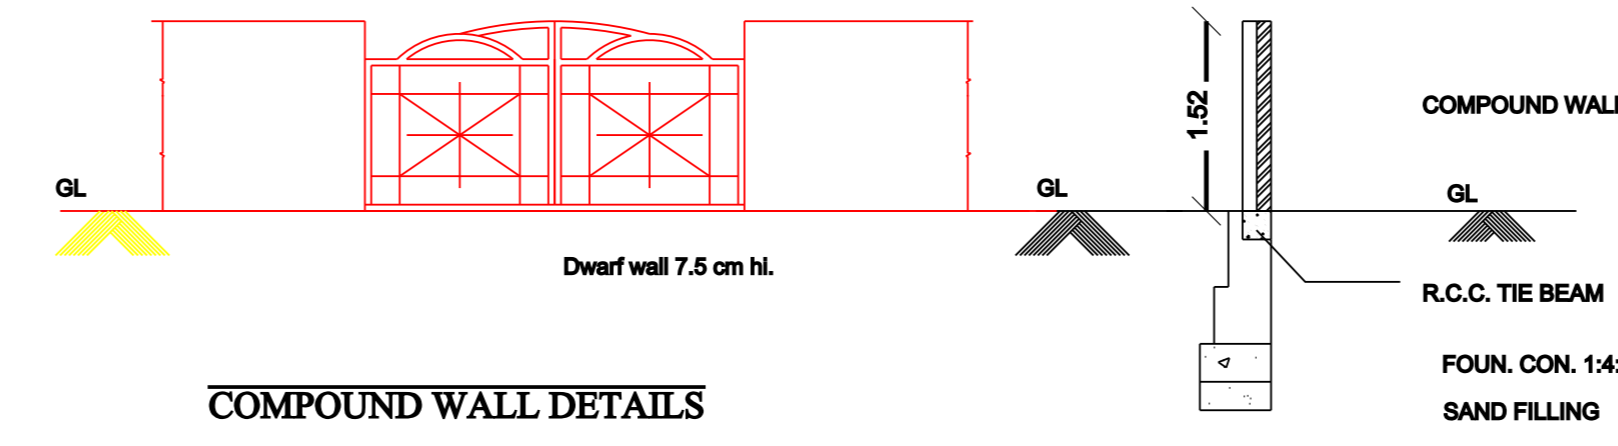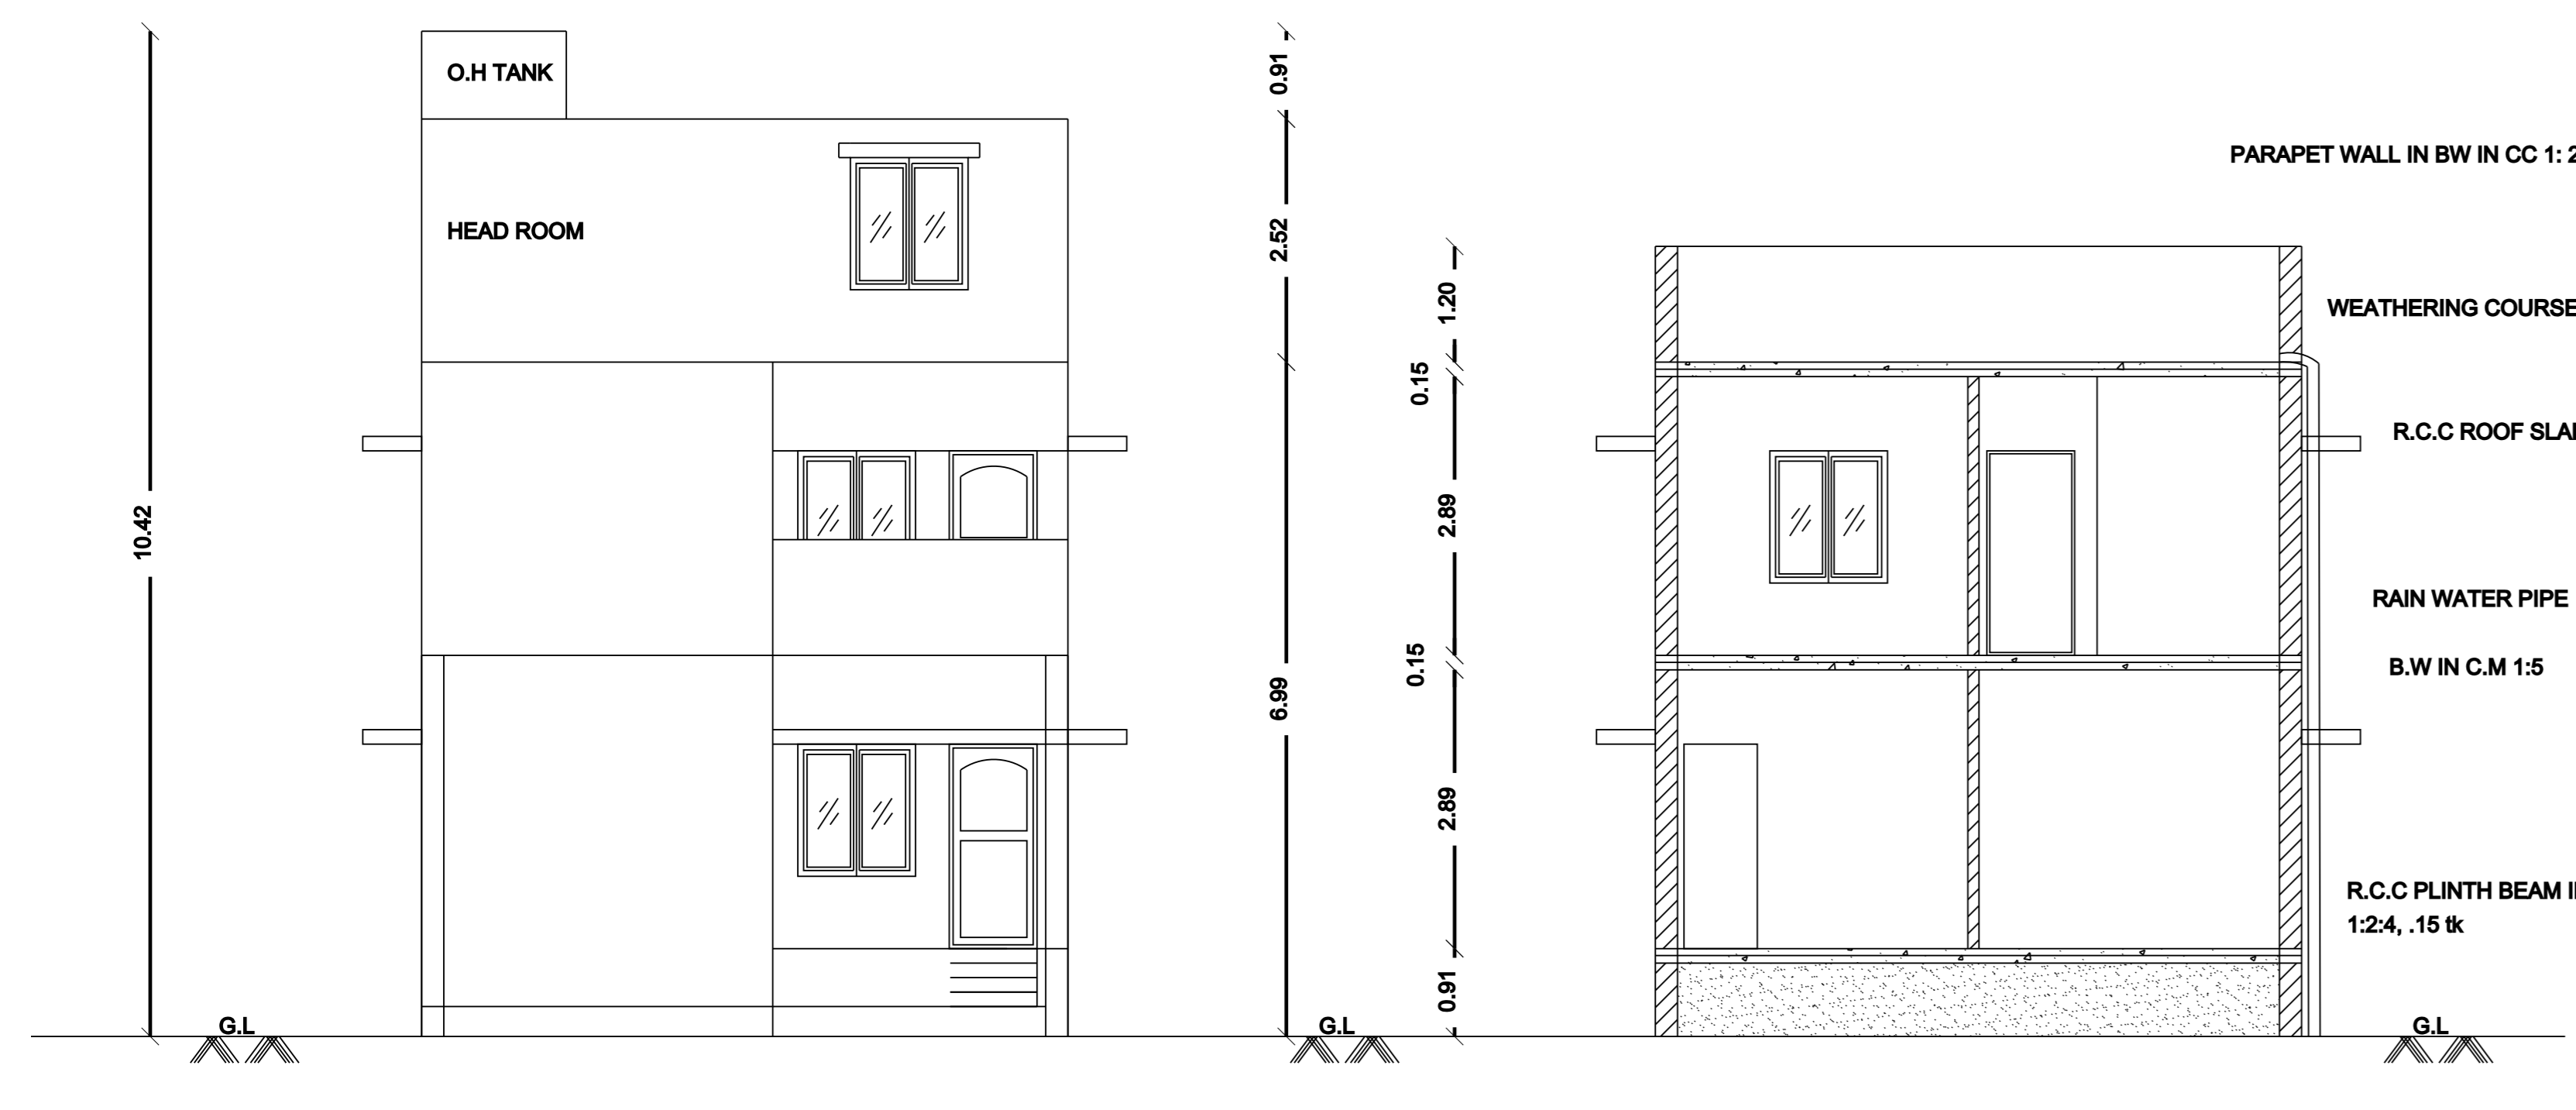


FIRST FLOOR PLAN


HEAD ROOM PLAN

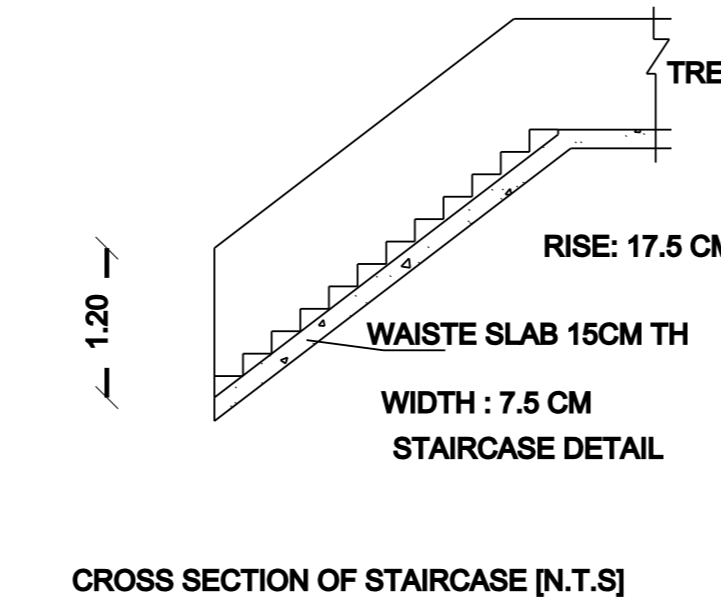


CROSS SECTION OF STAIRCASE [N.T.S]

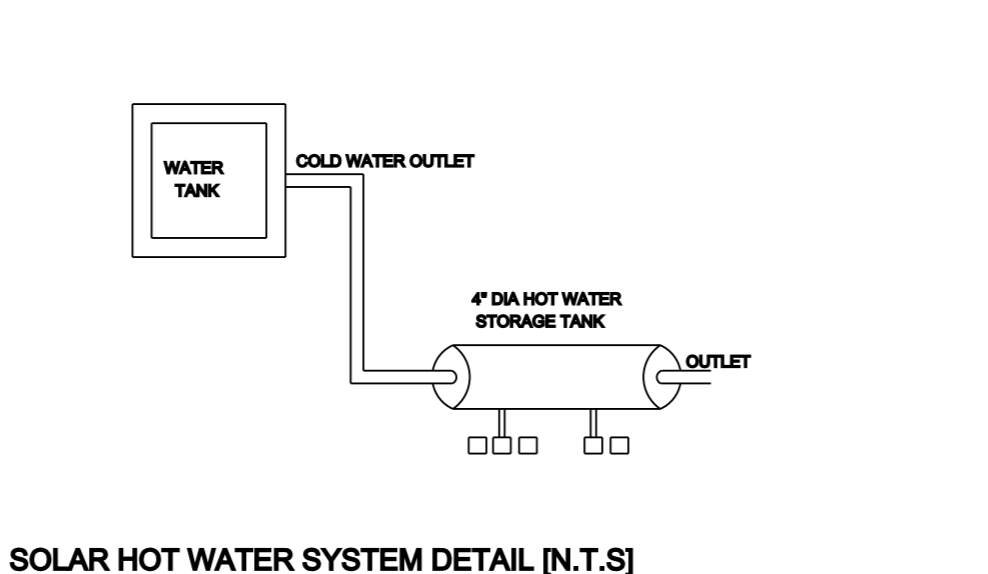


SOLAR HOT WATER SYSTEM DETAIL [N.T.S]

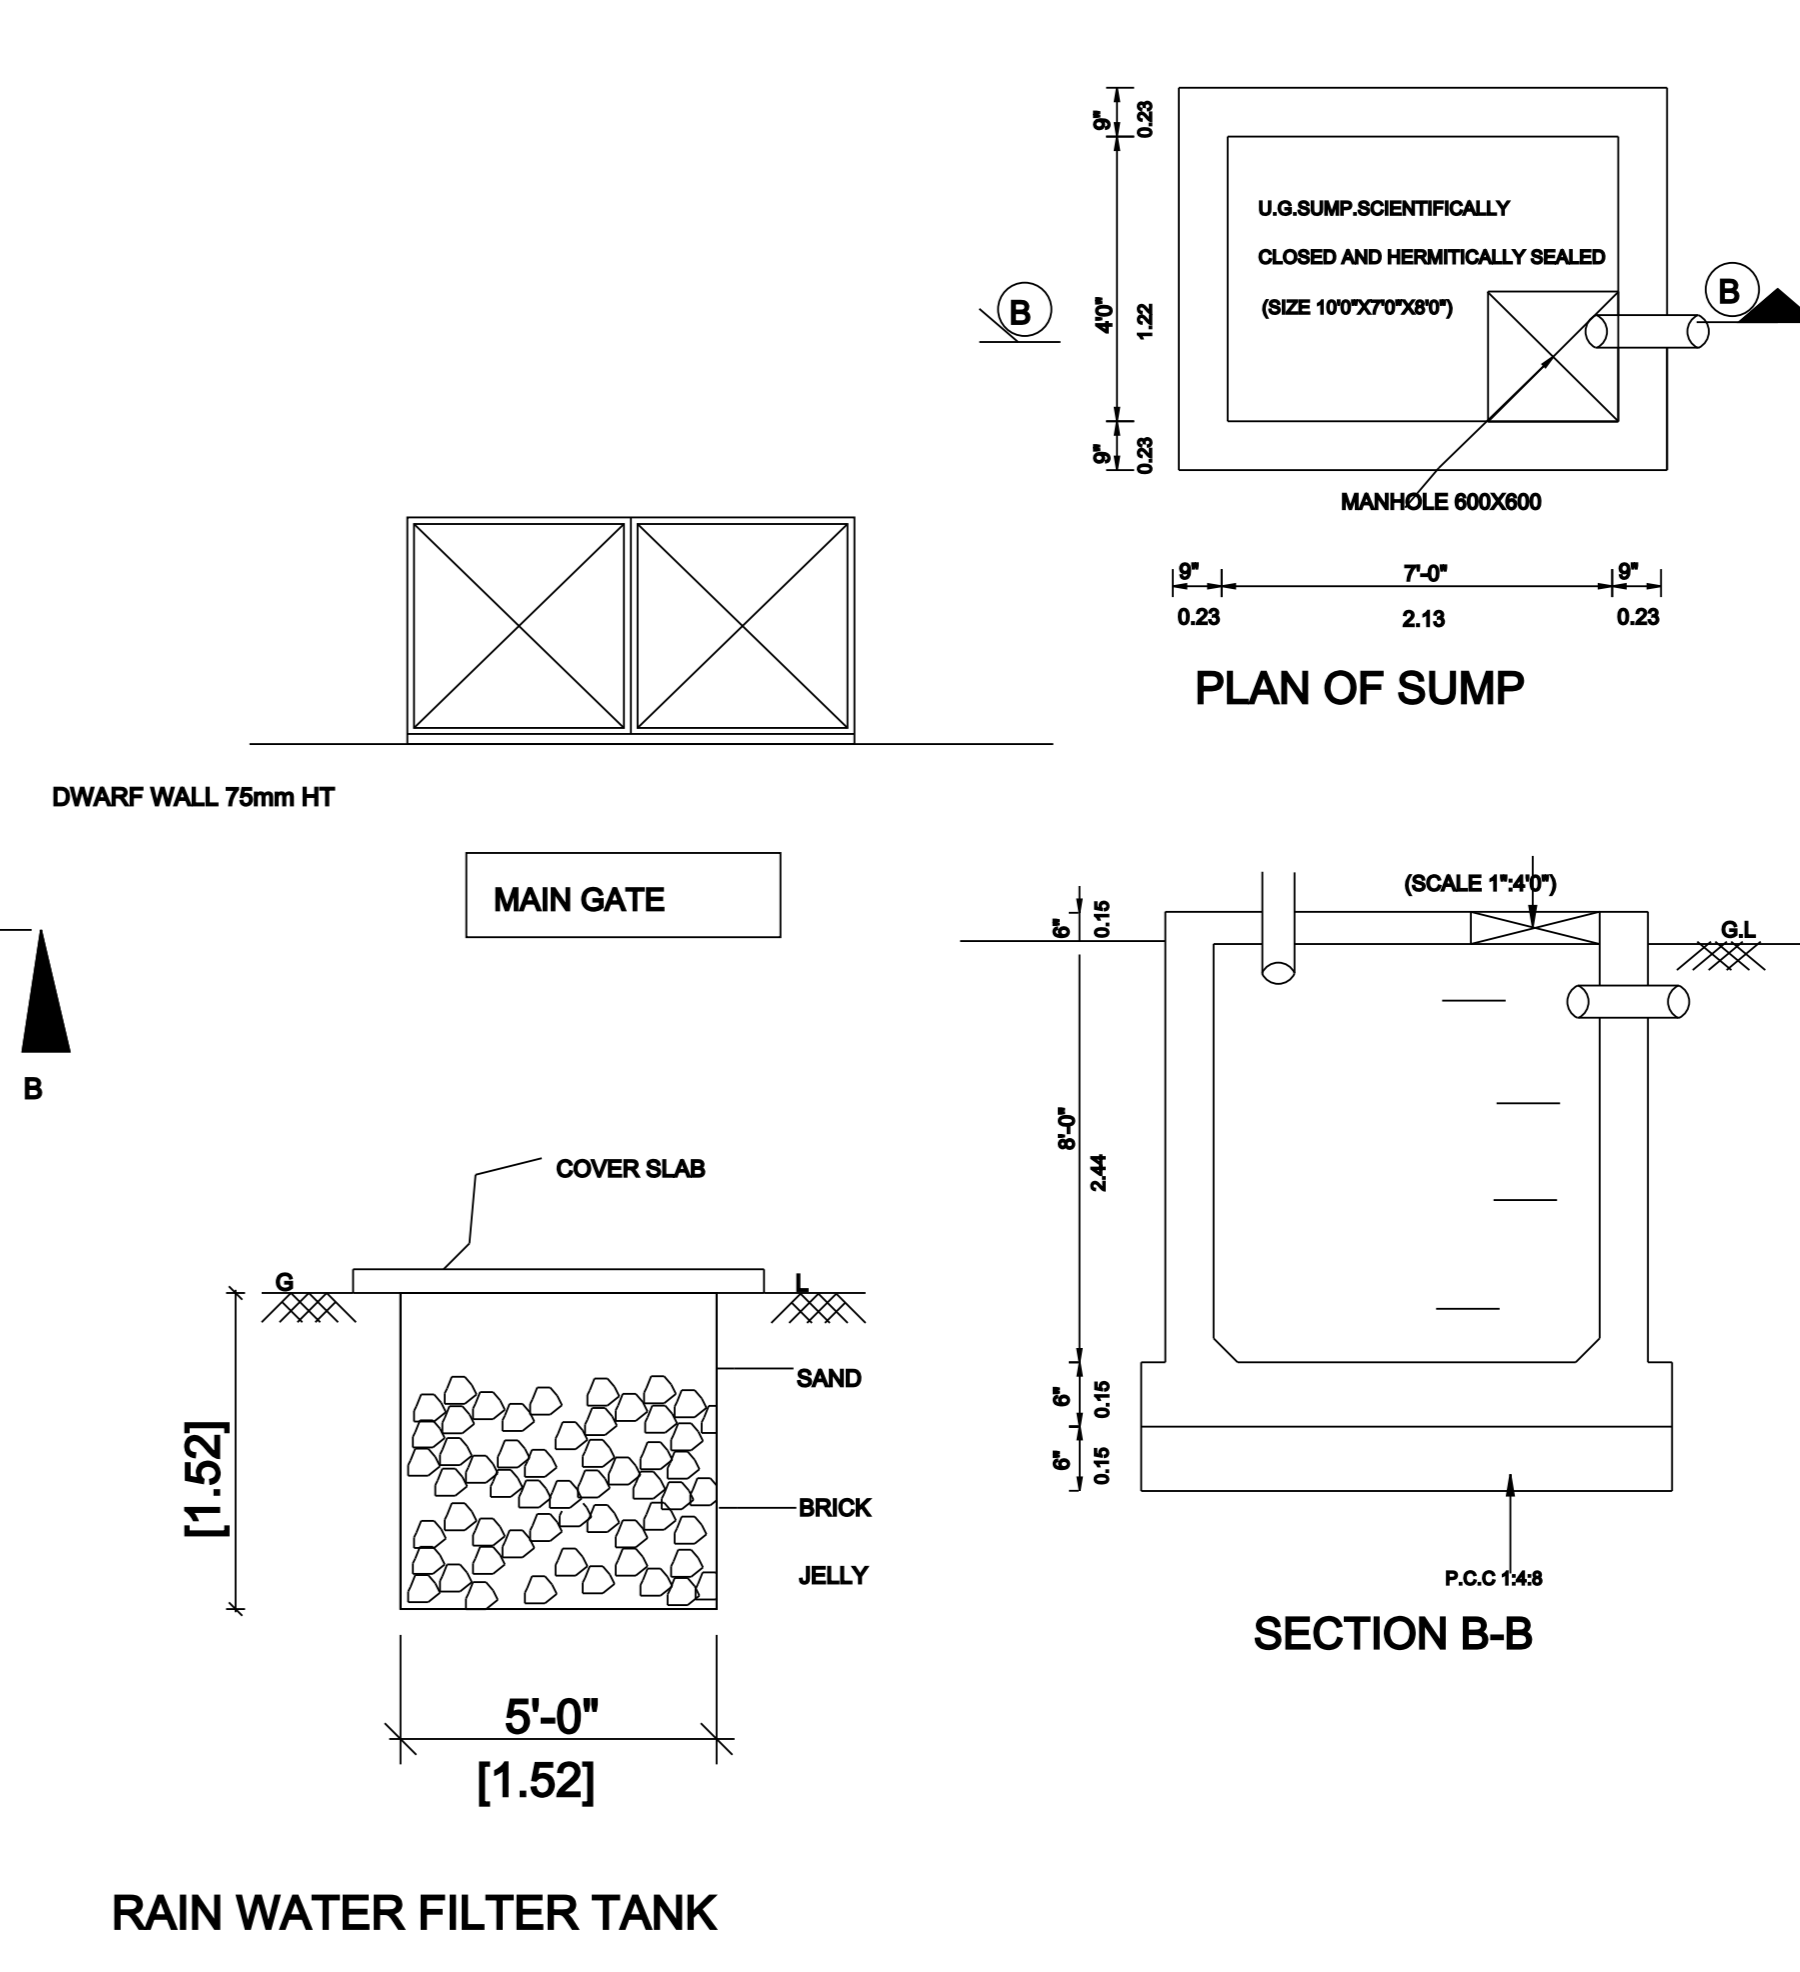


RAIN WATER FILTER TANK

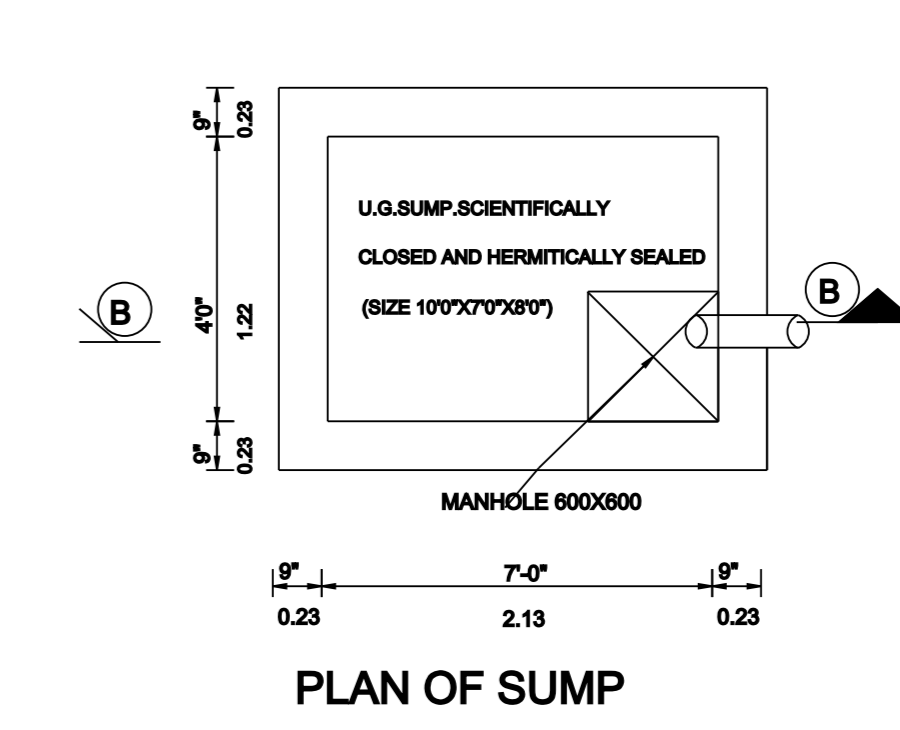


PLAN OF SUMP

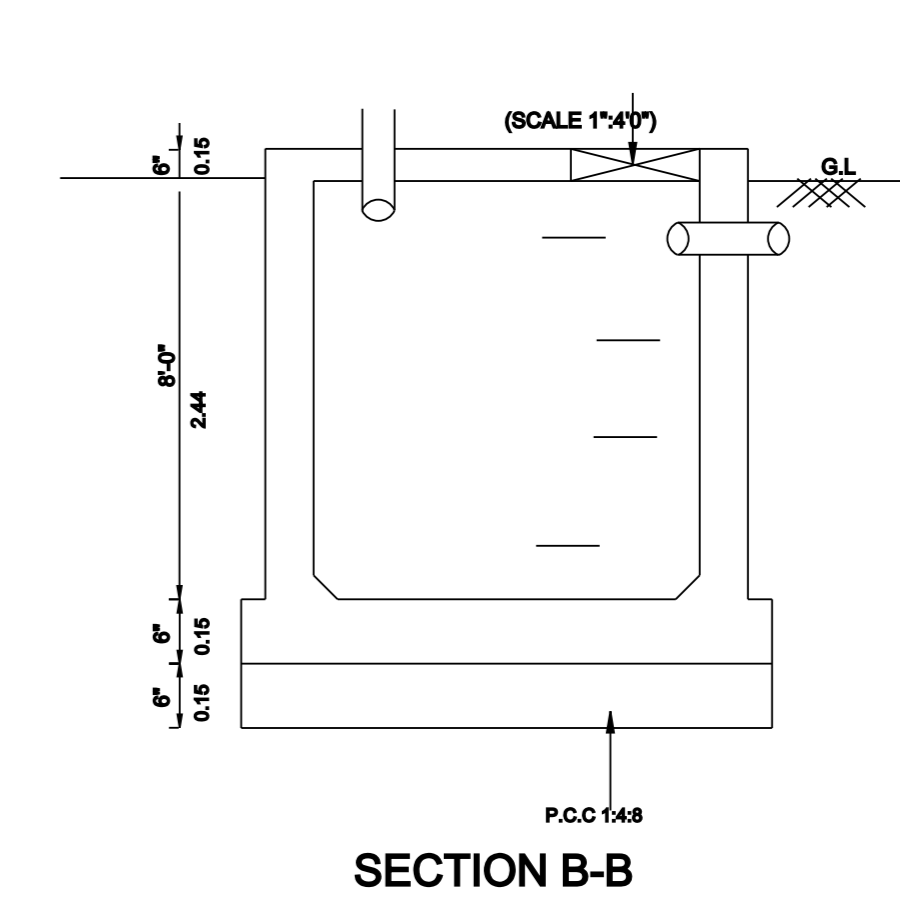

SECTION B-B

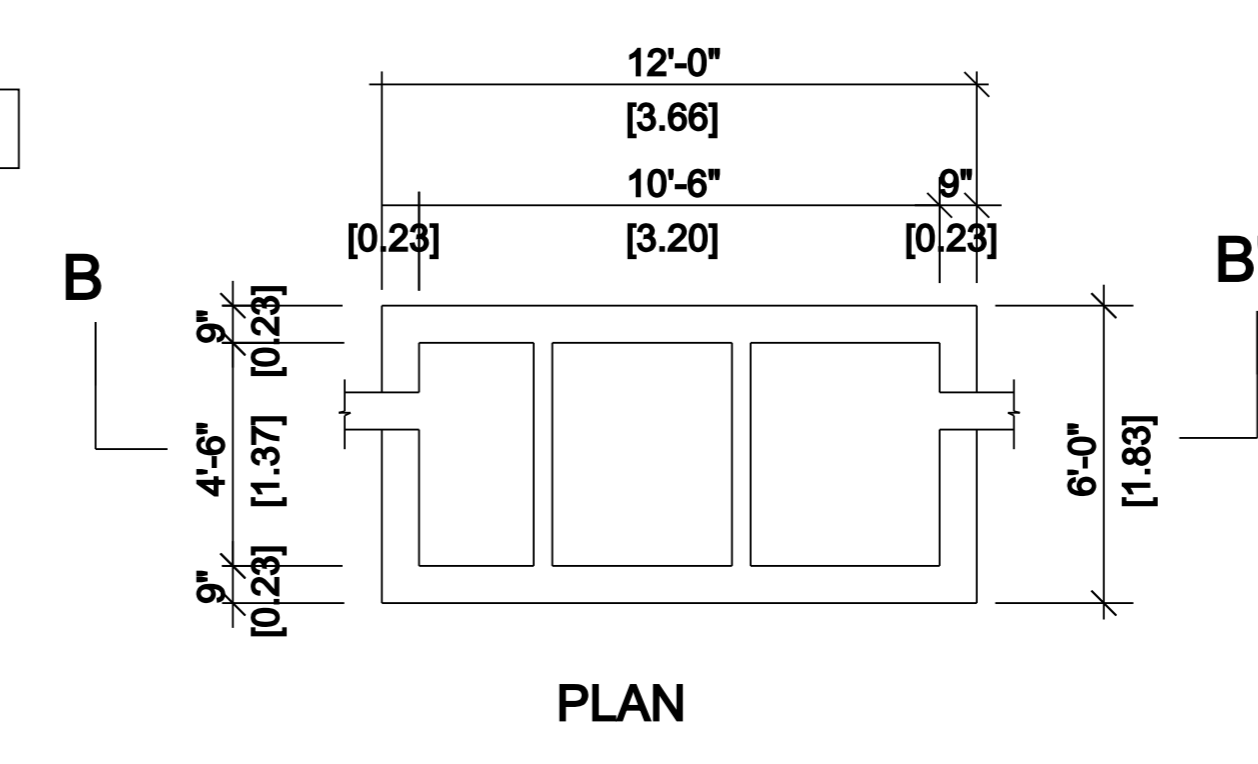

SEPTIC TANK DETAILS

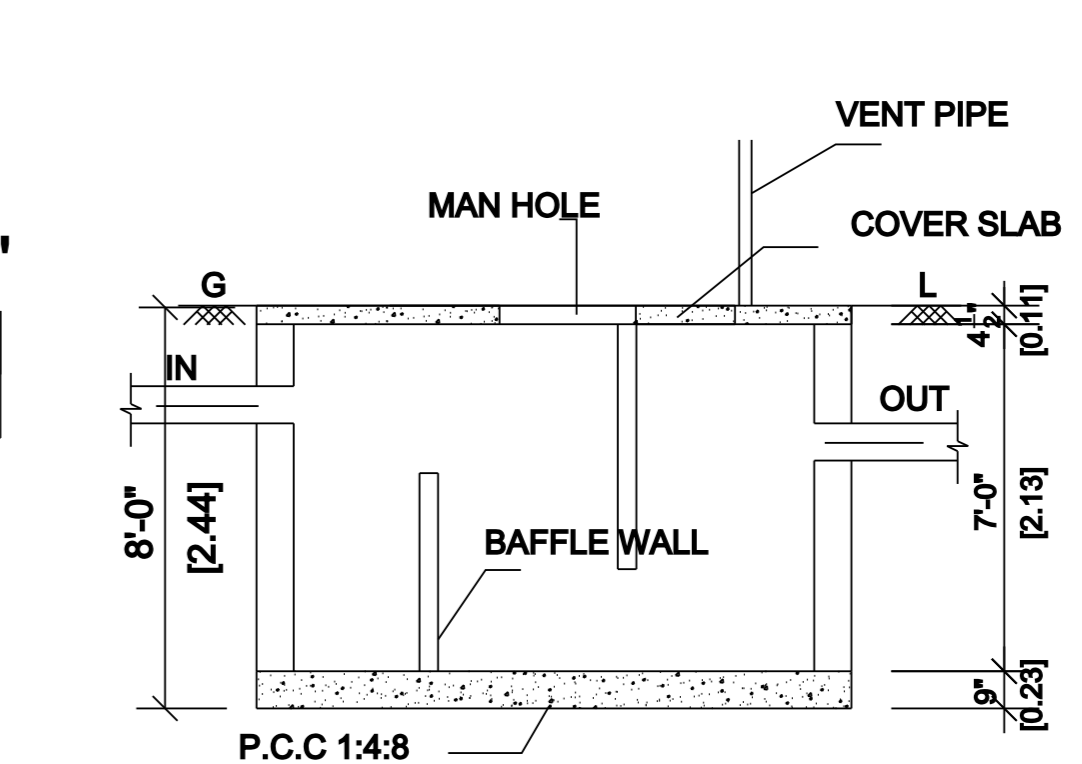

SECTION ON BB'