



PLAN SHOWING THE PRO.RESIDENTIAL BUILDING IN S.NO: 80/3B2, PATTA NO:3786, OF VEMBANUR REVENUE VILLAGE, [V.No. 59 KADAPAKKAM VILLAGE] , EDAIKAZHINADU TOWN PANCHAYAT, CHEYYUR TALUK, CHENGALPATTU DISTRICT.

OWNER: Mrs.SCINDIA

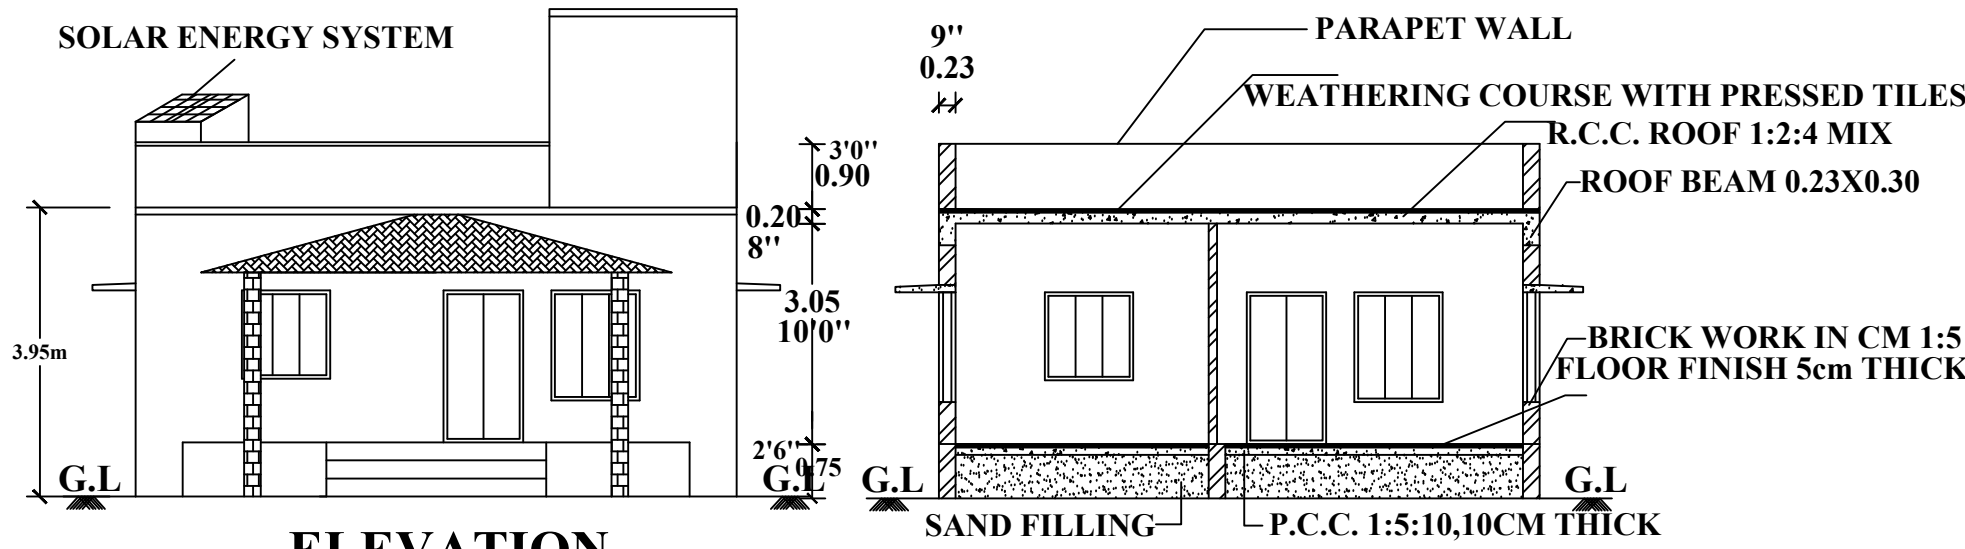


ELEVATION

SECTION ON "AA"

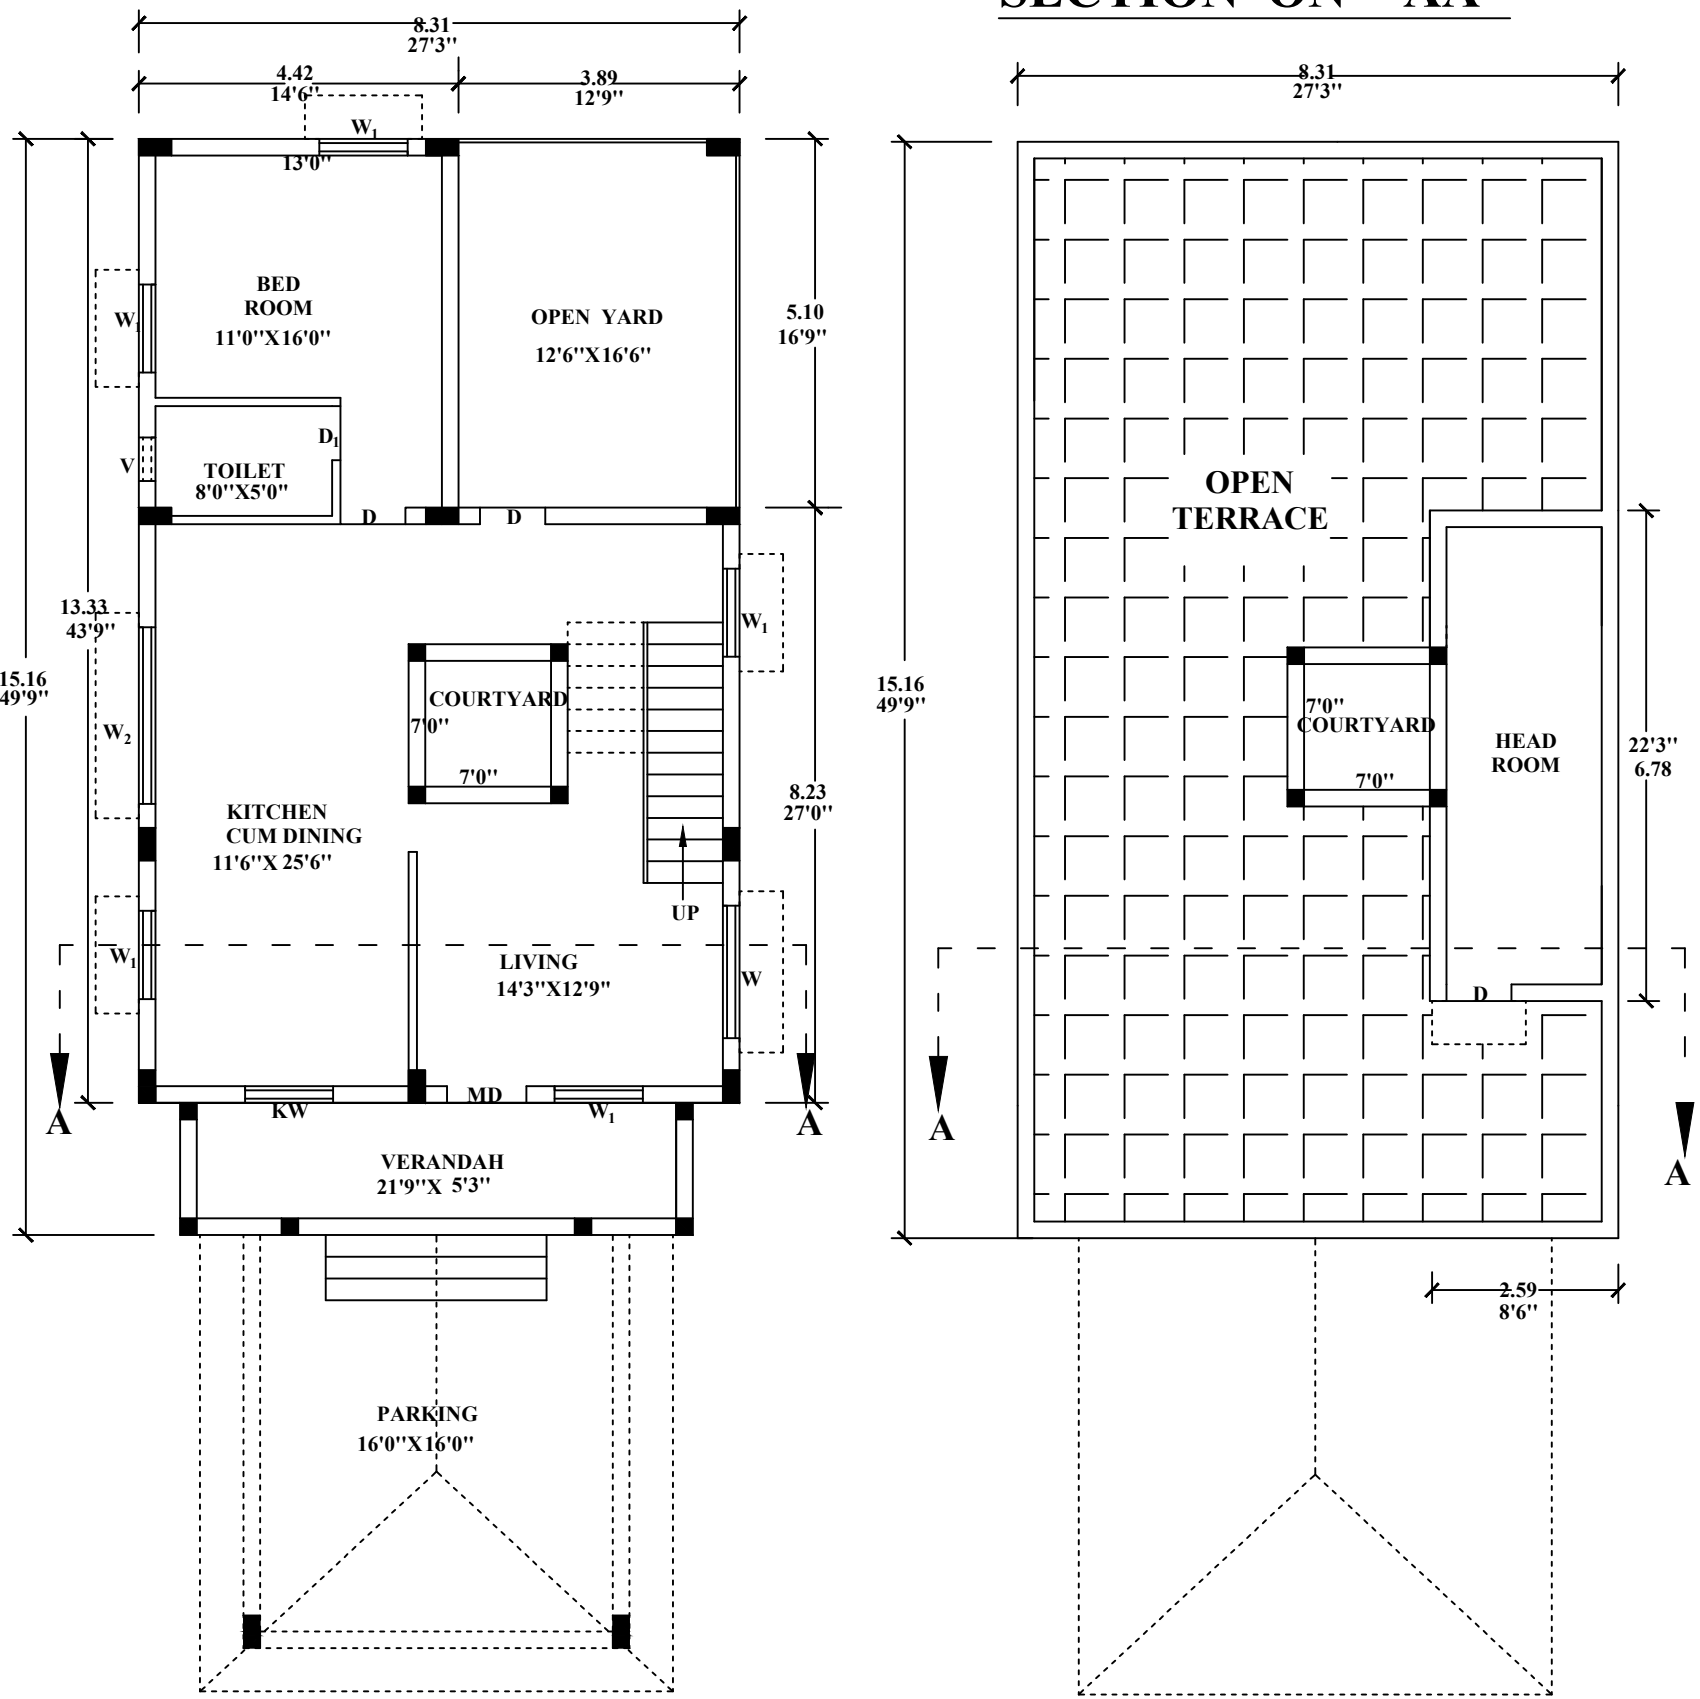



PRO.GROUND FLOOR PLAN

PRO. TERRACE FLOOR PLAN

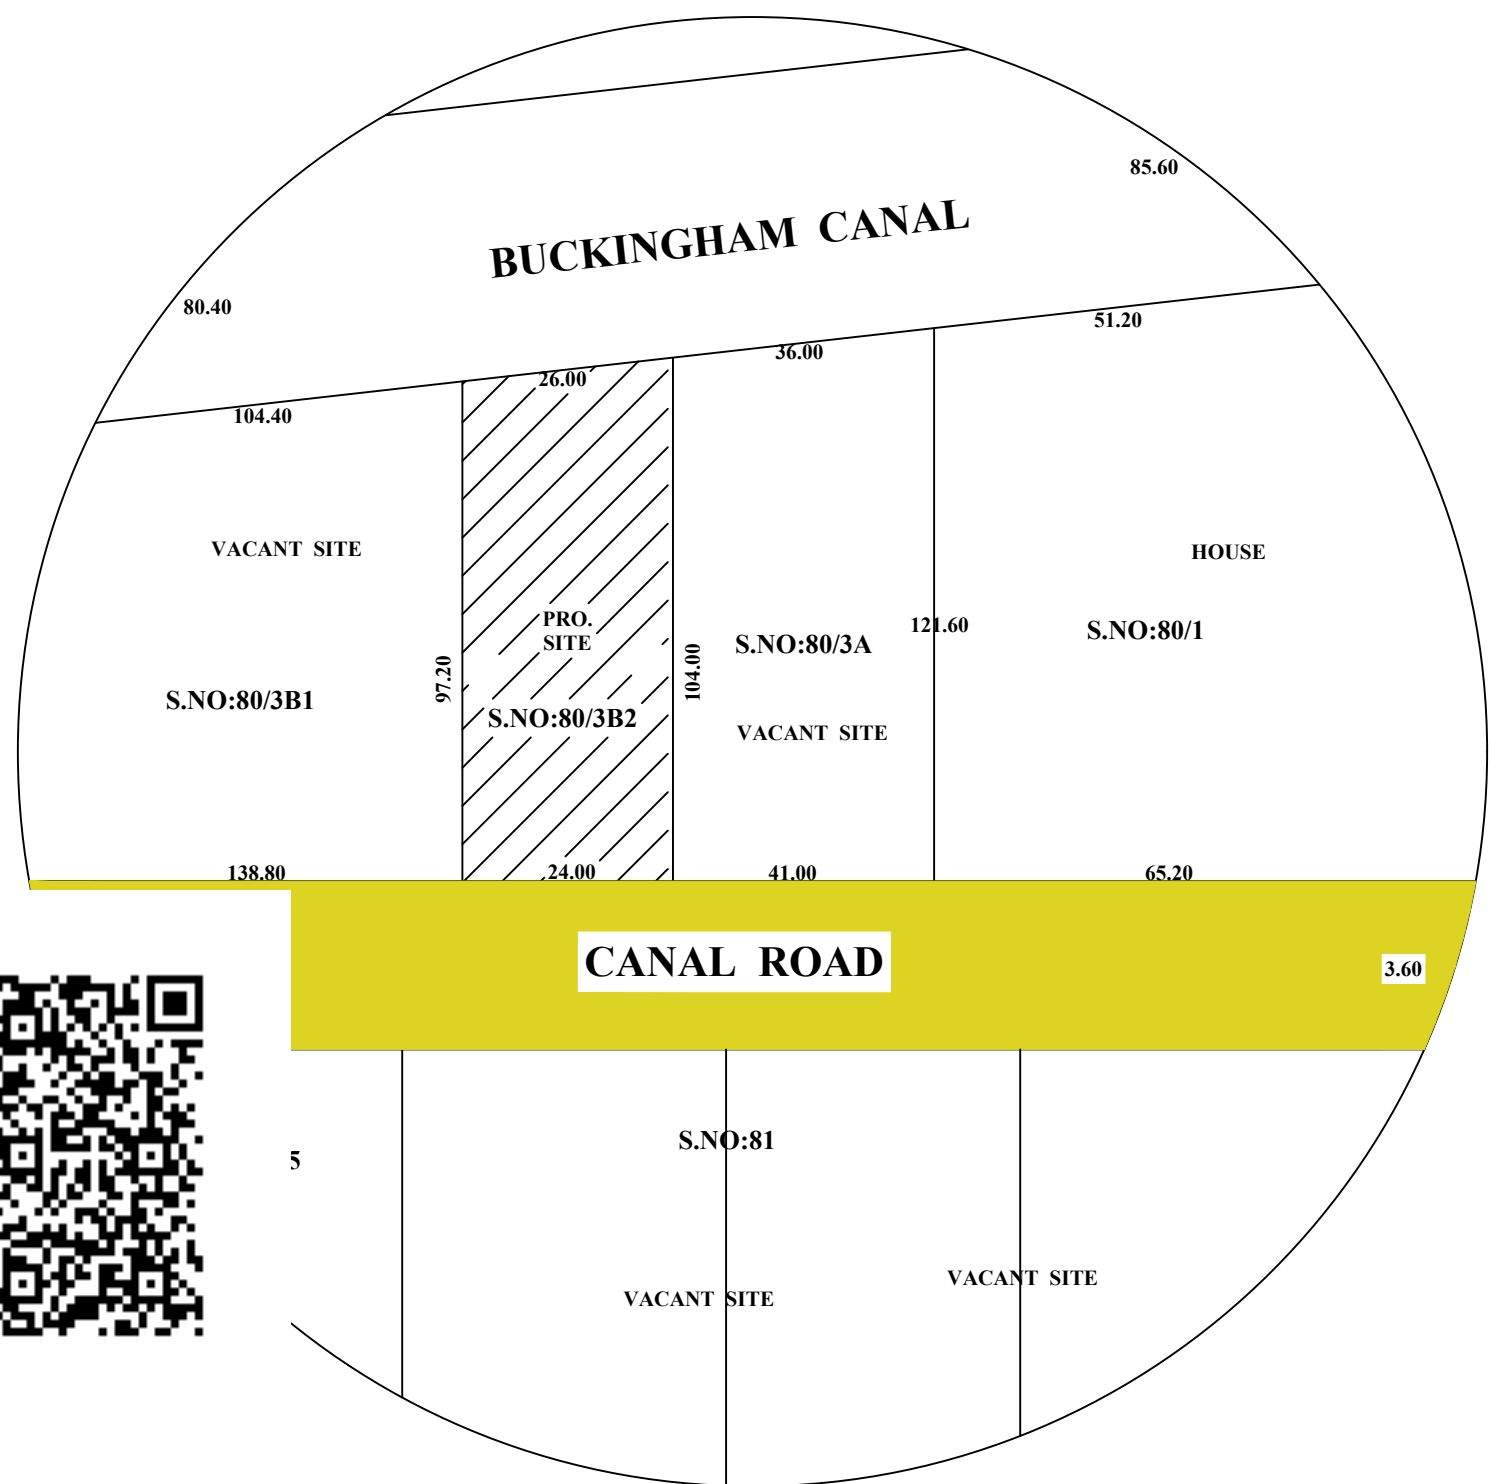

TOPO PLAN FOR 100m RADIUS SCALE - NTS

BUCKINGHAM CANAL
S.NO:79
85'3"[26.00M]

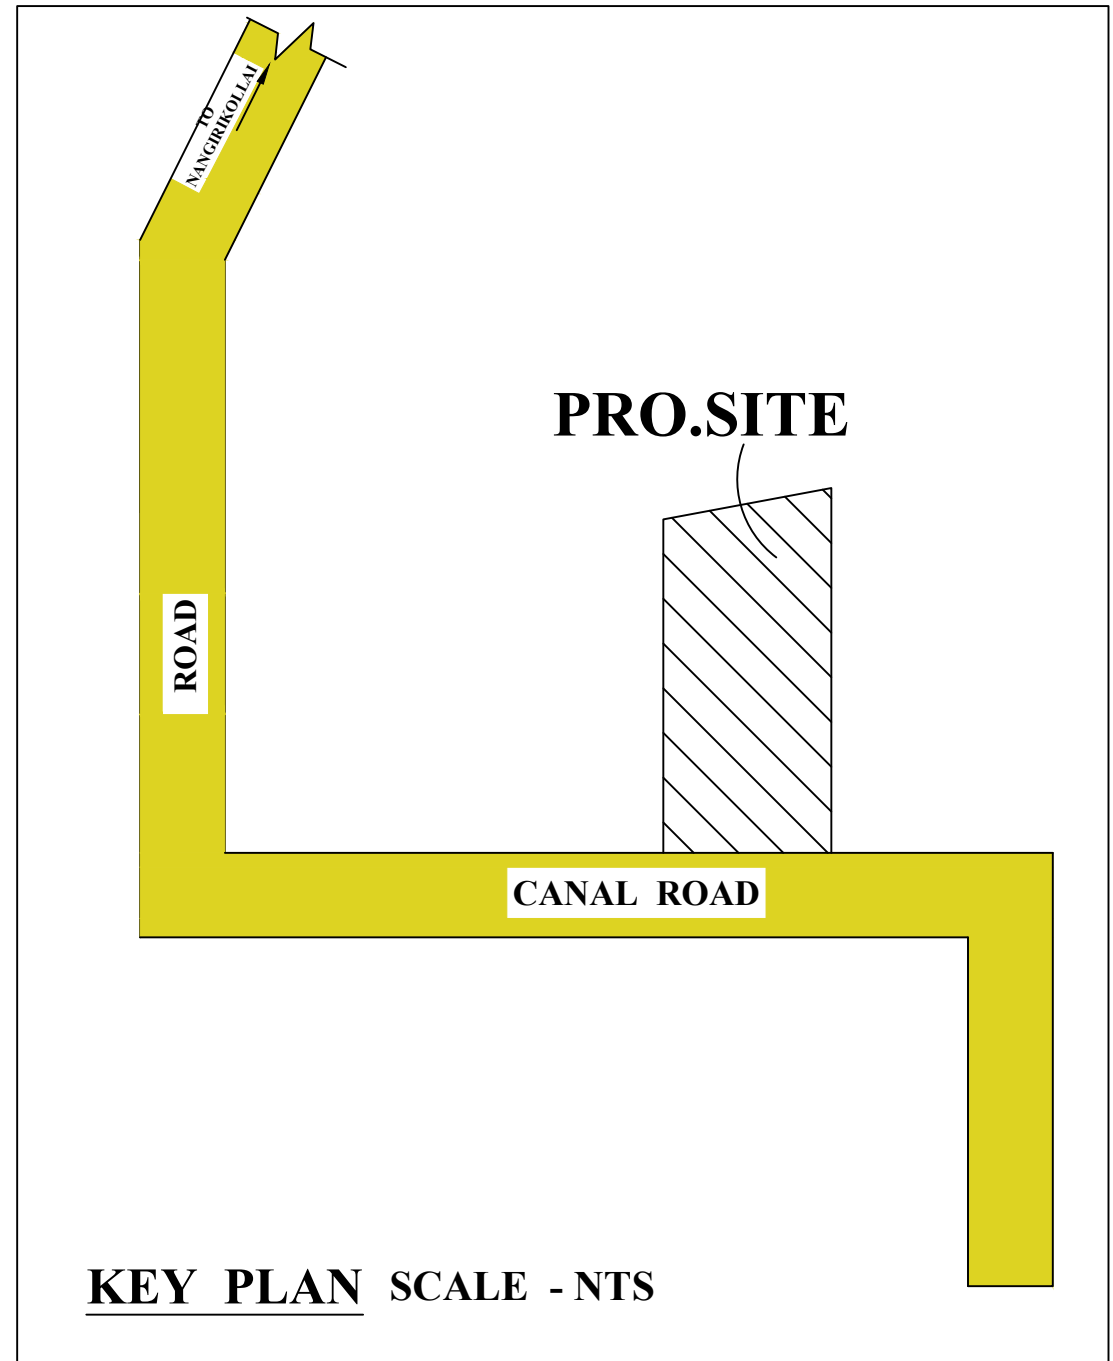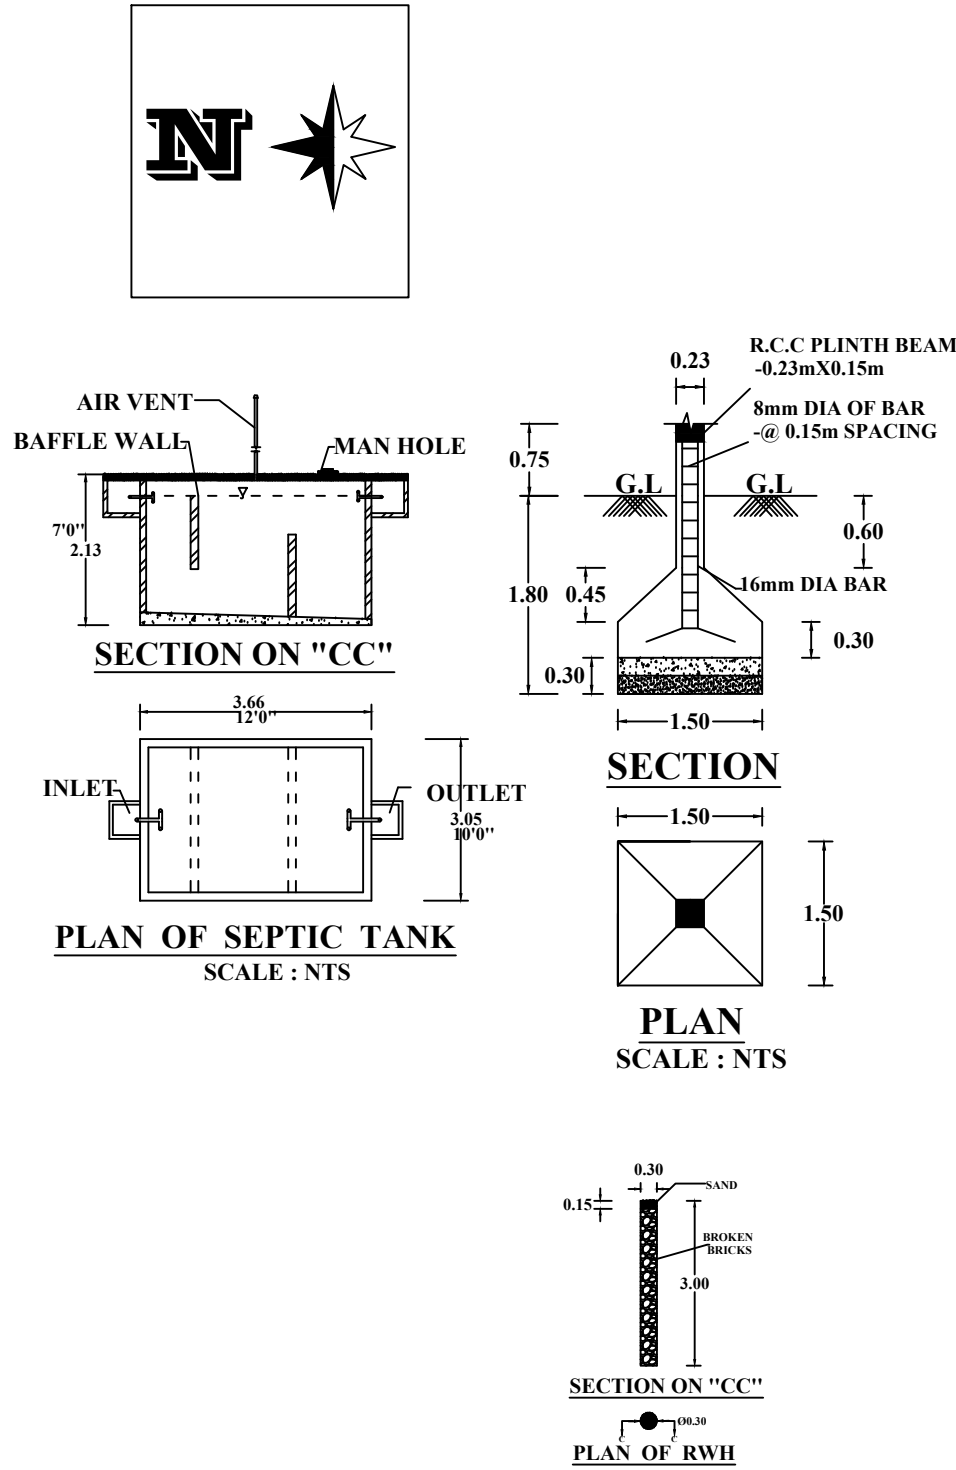

KEY PLAN SCALE - NTS

S.NO:80/3B1 Mr.KUPPUSAMY DRY LAND
319'0"[97.20M]

S.NO:80/3B2
319'0"[97.20M]

EXT.G.TOWN
PANCHAYAT
CEMENT
ROAD

SITE PLAN SCALE - 1:200

OFFICE USE

REFERENCE :-

MD	MAIN DOOR	1.10 X 2.10
D	DOOR	0.90 X 2.10
D	DOOR	0.90 X 2.10
D ₂	DOOR	0.75 X 1.95
W	WINDOW	1.80 X 1.50
W ₁	WINDOW	1.20 X 1.50
W ₂	WINDOW	2.45 X 1.50
KW	KITCHEN WINDOW	1.20 X 0.90
V	VENTILATOR	0.60 X 0.45

AREA DETAILS:-

DESCRIPTION	sq.m	sq.ft
TOTAL AREA OF SITE	2428.64	26142.00
PLINTH AREA OF PRO. BUILDING	165.13	1777.50
PLINTH AREA OF PRO. HEAD ROOM	16.12	173.50
TOTAL PLINTH AREA OF PRO. BUILDING	181.25	1951.00
OPEN SPACE AREA	2263.56	24191.00
LENGTH OF COMPOUND WALL	- 800'0"	
COVERAGE	- 6.79 %	
FLOOR SPACE INDEX	- 0.0679	

COLOUR INDEX :-

BOUNDARY OF SITE	☐
ROADS	☐
PROPOSED BUILDING	☐
SCALE - 1:100	ALL DIMENSIONS ARE IN "m"

B.Scandia
OWNER

K.E. RAVI, D.C.E.,M.A
Registered Engineer Gr-III
Registration No TVLR/RE/Gr.III/2019/11/019
Kadapakkam Village & Post
Cheyyur Taluk, Chengalpattu Dt - 603 304
Cell No: 8940733425

REGISTERED ENGINEER