
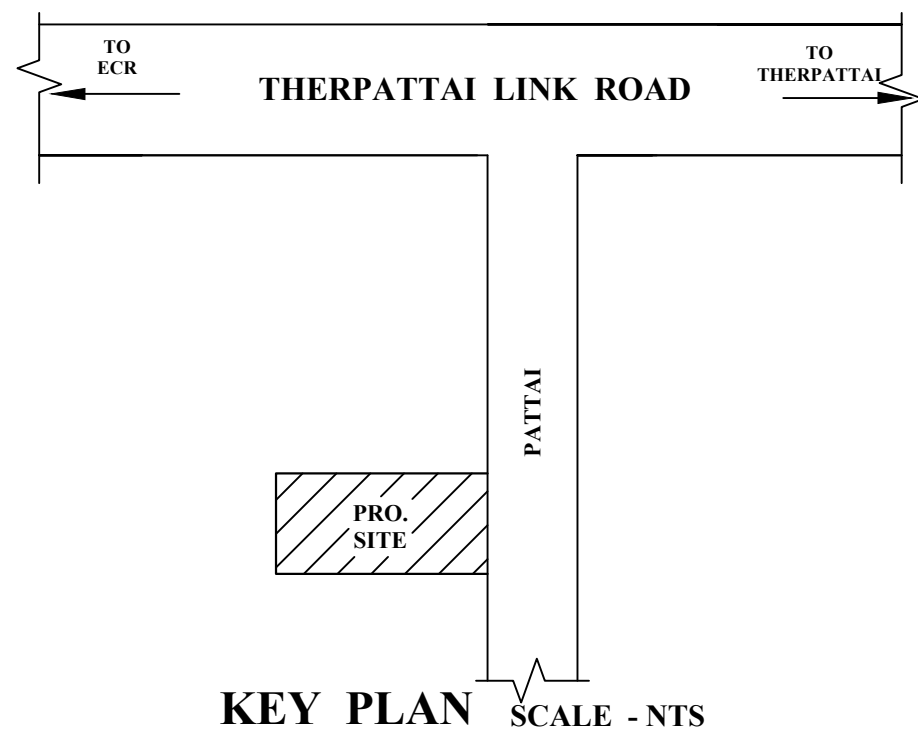
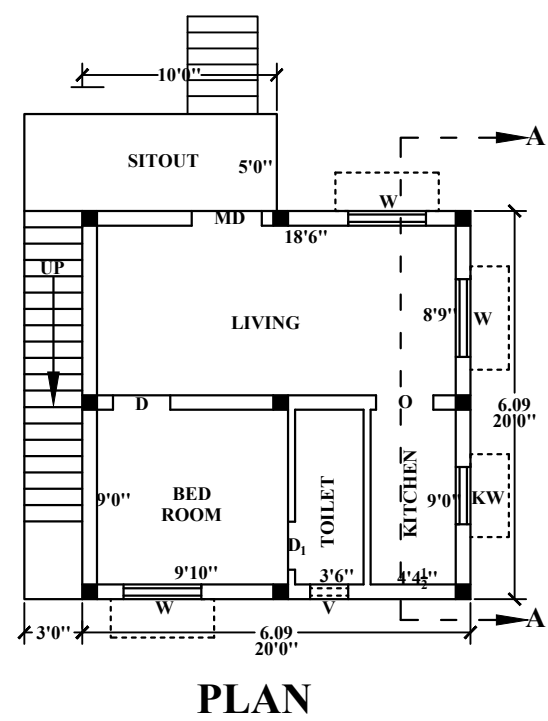
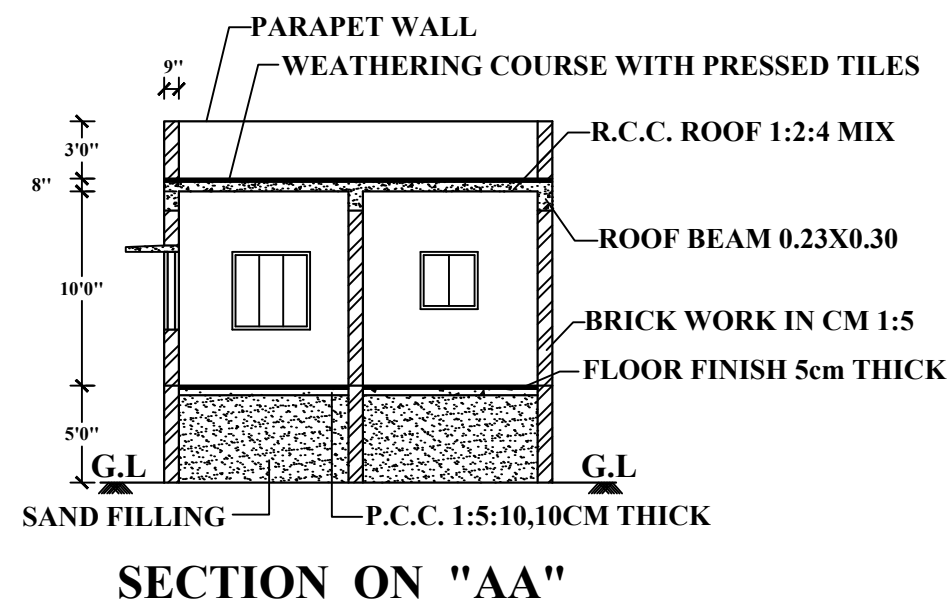


PLAN SHOWING PRO. CONSTRUCTION OF RESIDENTIAL BUILDING IN S.NO.161/7,PATTA NO.3568, AT 59 KADAPAKKAM VILLAGE, (REVENUE VILLAGE OF VEMBANOOR) EDAIKAZHINADU TOWN PANCHAYAT, CHEYYUR TALUK, CHENGALPATTU DISTRICT.

OWNER: Mrs.CHANDRA SUSANNA MARY W/O Mr.S.SOLOMON MARTIN

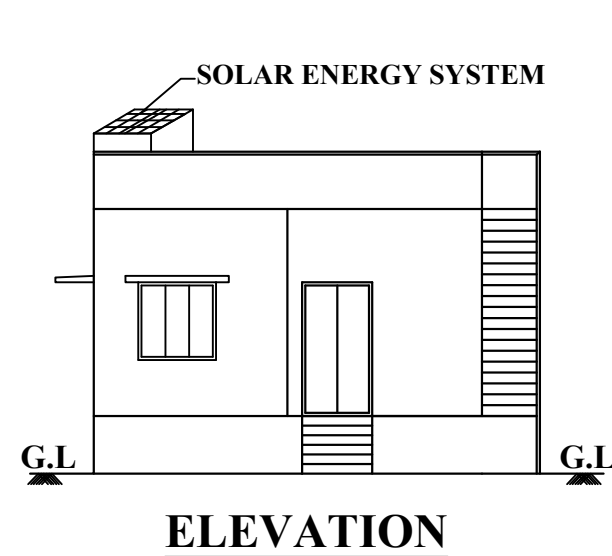

REFERENCE :-

MD	MAIN DOOR	1.10 X 2.10
D	DOOR	0.90 X 2.10
D ₁	DOOR	0.75 X 1.95
W	WINDOW	1.20 X 1.20
KW	KITCHEN WINDOW	0.90 X 0.90
V	VENTILATOR	0.60 X 0.45

AREA DETAILS:-


DESCRIPTION	sq.m	sq.ft
TOTAL AREA OF SITE	1012.50	10900.00
PLINTH AREA OF PRO.BUILDING	41.73	450.00
OPEN SPACE AREA	970.77	10450.00
LENGTH OF COMPOUND WALL	- 450'0"	
PLOT COVERAGE	- 4.12%	
FLOOR SPACE INDEX	- 0.412	

COLOUR INDEX :-


BOUNDARY OF SITE	
ROADS	
PROPOSED BUILDING	

SCALE - 1:100


ALL DIMENSIONS ARE IN "m"

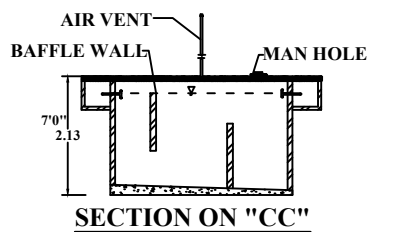

SECTION ON "CC"

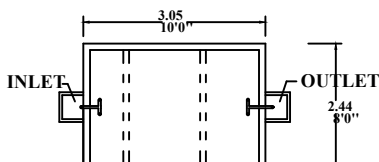



PLAN OF SEPTIC TANK
SCALE : NTS

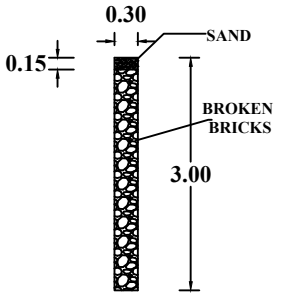

SECTION ON "CC"



PLAN OF RWH
SCALE : NTS

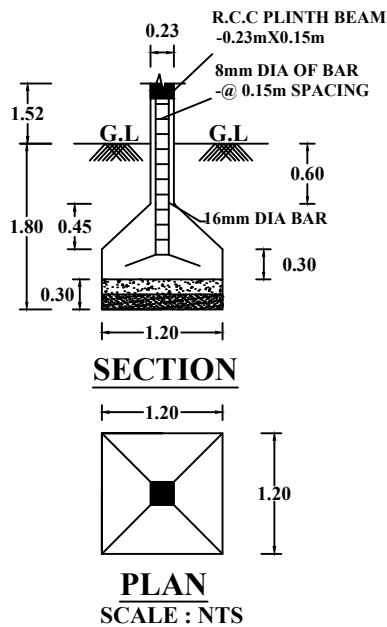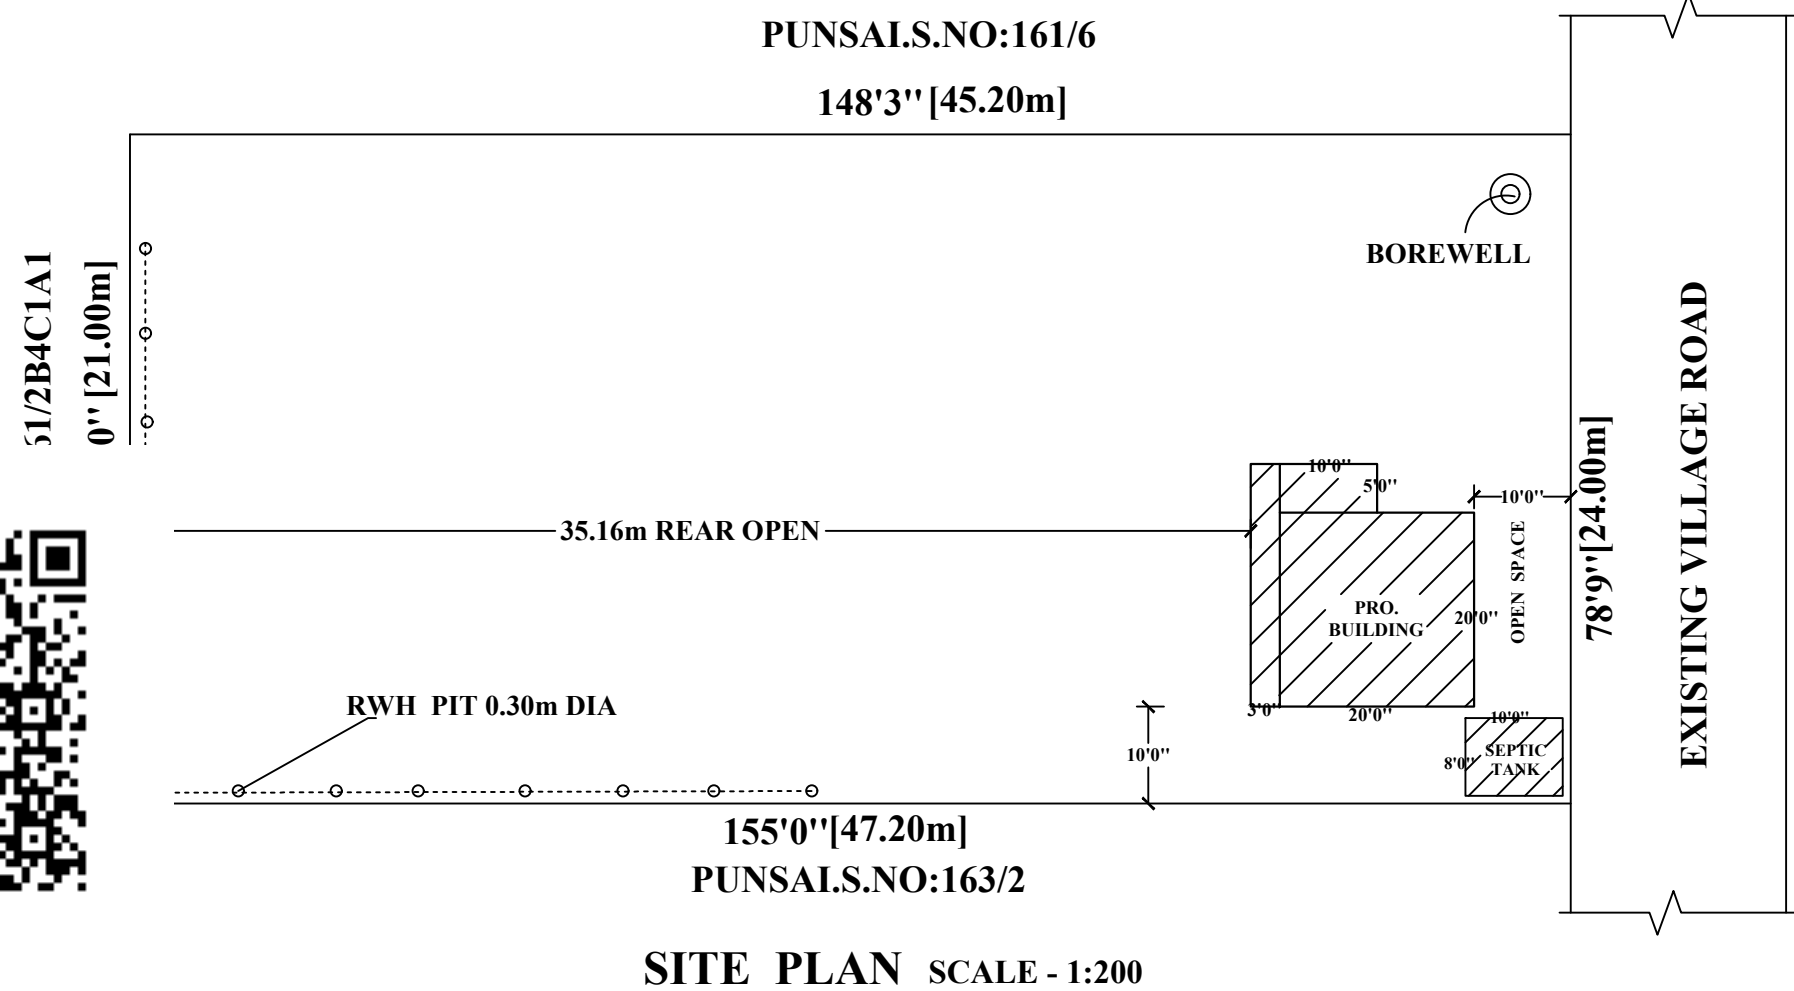

SECTION

PLAN

SCALE : NTS

S. S. S.

OWNER

K.E. Ravi
K.E. RAVI, D.C.E., MA
Registered Engineer Gr-III
Registration No TVLR/RE/Gr.III/2019/11/019
Kadapakkam Village & Post
Cheyyur Taluk, Chengalpattu Dt - 603 304
Cell No: 8940733425

REGISTERED ENGINEER