



PLAN SHOWING THE PROPOSED FARM HOUSE BUILDING FOR STORING AND DRYING OF SEEDS AND FERTILIZERS AT S.No.236/12A1B, 236/12B2, 236/13A2, 236/14A2, 236/15B, 236/8A2, PATTA No.3986, V.NO.-53, MAMALLAPURAM VILLAGE & TOWN PANCHAYAT, THIRUKALUKUNDRAM - TALUK , CHENGALPATTU DISTRICT.

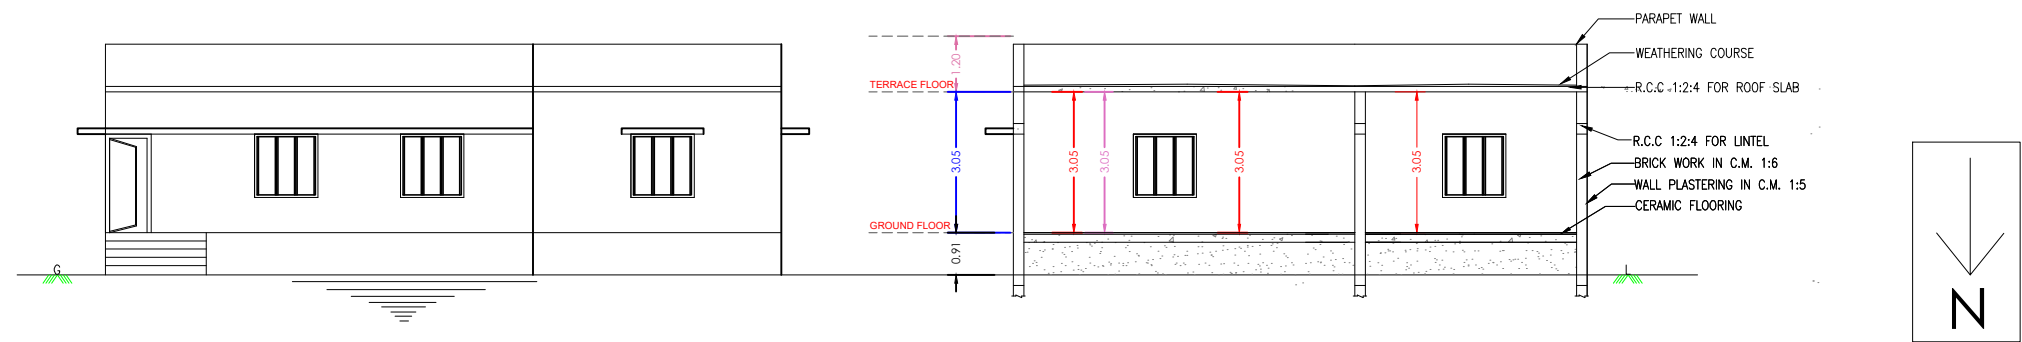


FROUNT ELEVATION


SECTION ON "AB"

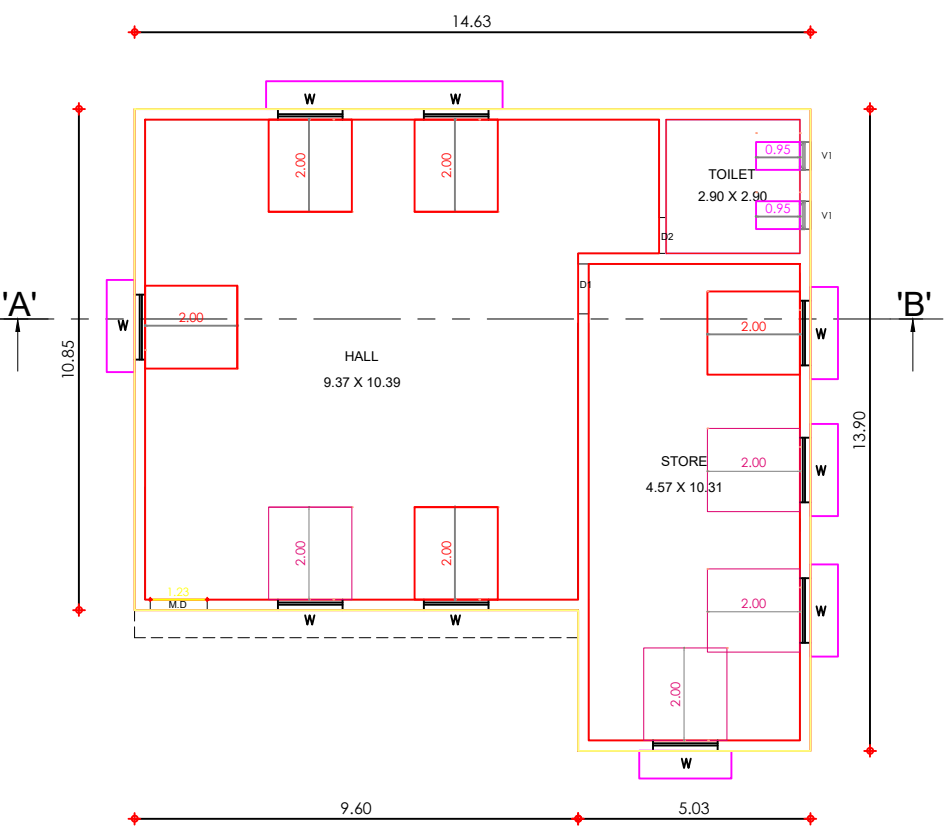


GROUND FLOOR PLAN

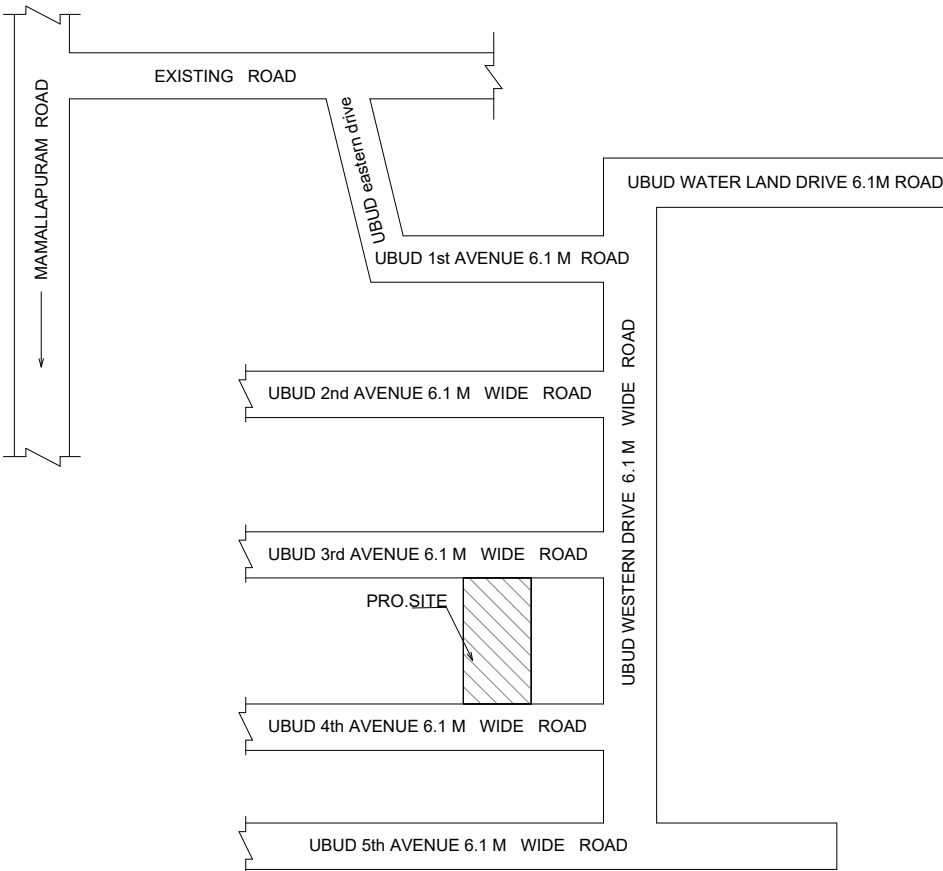

KEY PLAN [NOT TO SCALE]

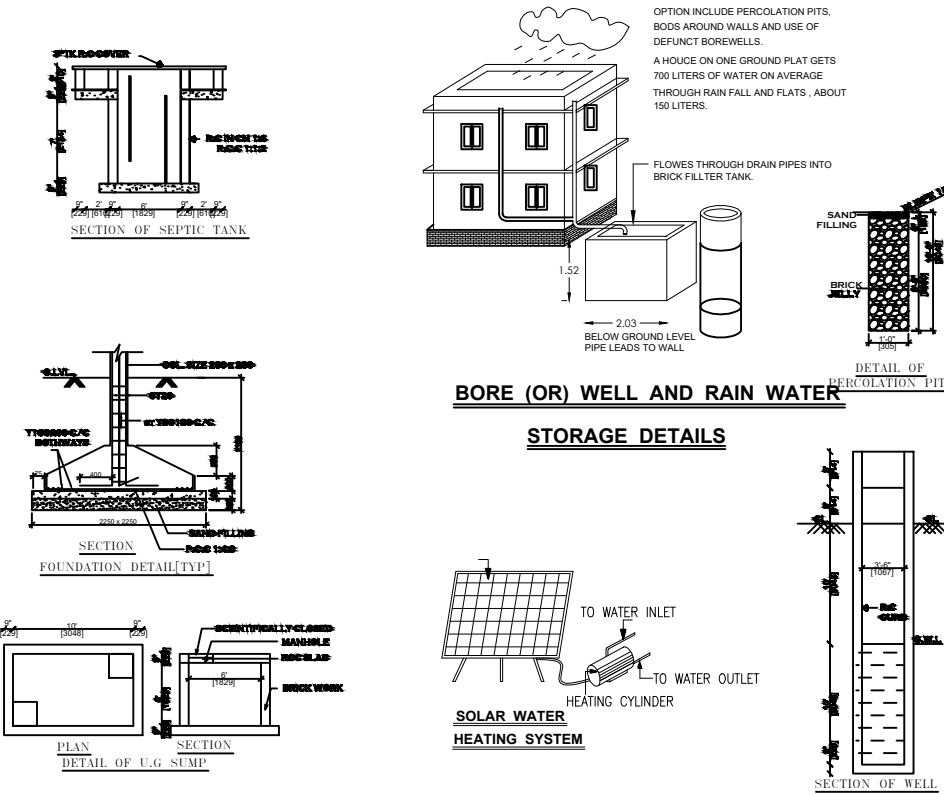

S.No.236/8 part, 236/12B part, 236/13 part & 236/14 part

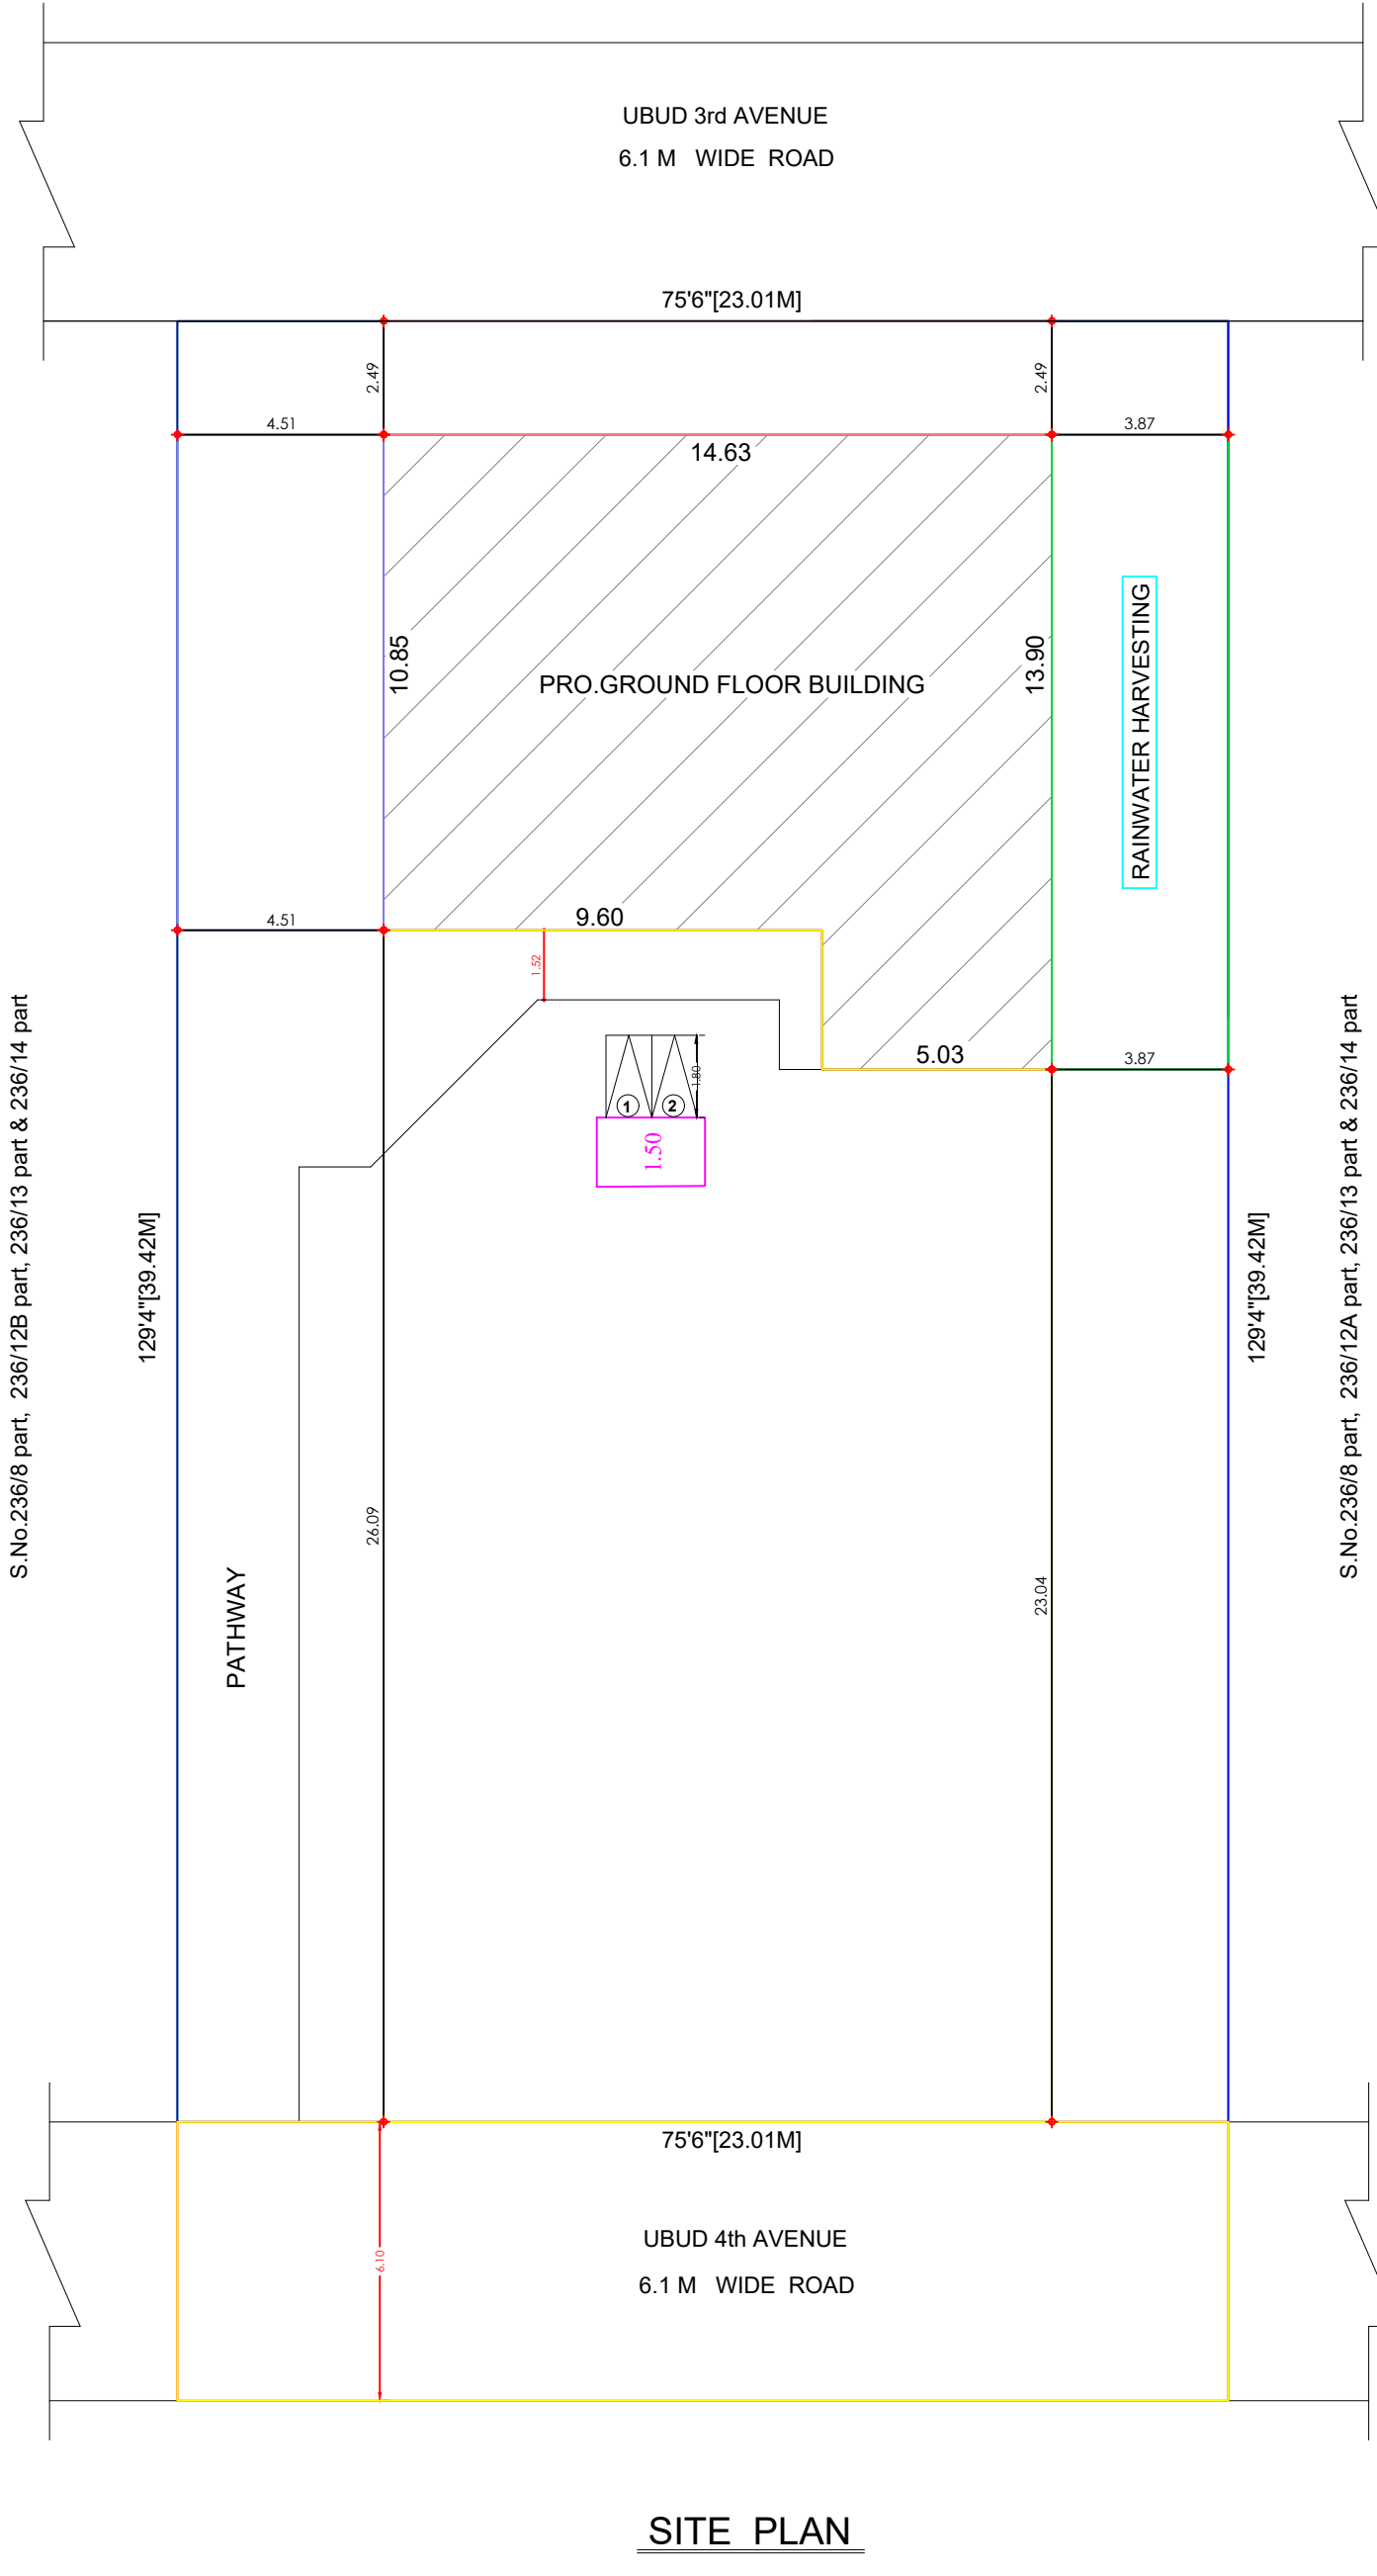

SITE PLAN

OFFICE USE

SCHEDULE OF JOINERY		COLOUR INDEX	
M.D. DOOR	1.20 X 2.10	PRO.BUILDING	☐
D1 DOOR	0.90 X 2.10		
D2 DOOR	0.75 X 2.10		
W WINDOW	1.37 X 1.22	PLOT BOUNDARY	☐
W1 WINDOW	0.90 X 1.22		
V VENTILATOR	0.90 X 0.60	R O A D	☐
G.G. GRILL GATE	1.00 X 2.10		
R.S. ROLLING SHUTTER	1.80 X 2.10		

AREA DETAILS	SQ.FT.	SQ.MT.
PLOT AREA (AS PER DOCUMENT) :	9757.50	906.47
PLOT AREA (AS PER PATTA) :	9762.94	907.00
SUPER IMPOSED AREA :	9764.45	907.14

BUILDING NAME	NON FSI AREA IN Sq.m	FSI AREA IN Sq.m	TOTAL BUILDUP AREA IN Sq.m
PRO.GROUND FLOOR BUILDING	-	174.03	174.03
TOTAL	-	174.03	174.03

FLOOR SPACE INDEX = $\frac{174.03}{906.47}$: 0.19

COVERAGE : 0.19%

OPEN S P A C E AREA : 732.44 Sq.m

(OWNER : Mrs. RUCHIRA MOHTA)

Ruchira

OWNER'S SIGNATURE

M. DOSS, D.C.E.,
Registered Engineer Grade-II (RE)
Reg. No : 018 / LS / 2023 / 00001
PARVATHY CONSTRUCTION
No: 7/6, CN Mahadevan Street,
Chengalpattu - 603 001
Cell : 9962 33 9625

LICENSED SURVEYOR /
REGISTERED ENGINEER

PARVATHY CONSTRUCTION , CHENGALPATTU. CELL- 99623 39625.