
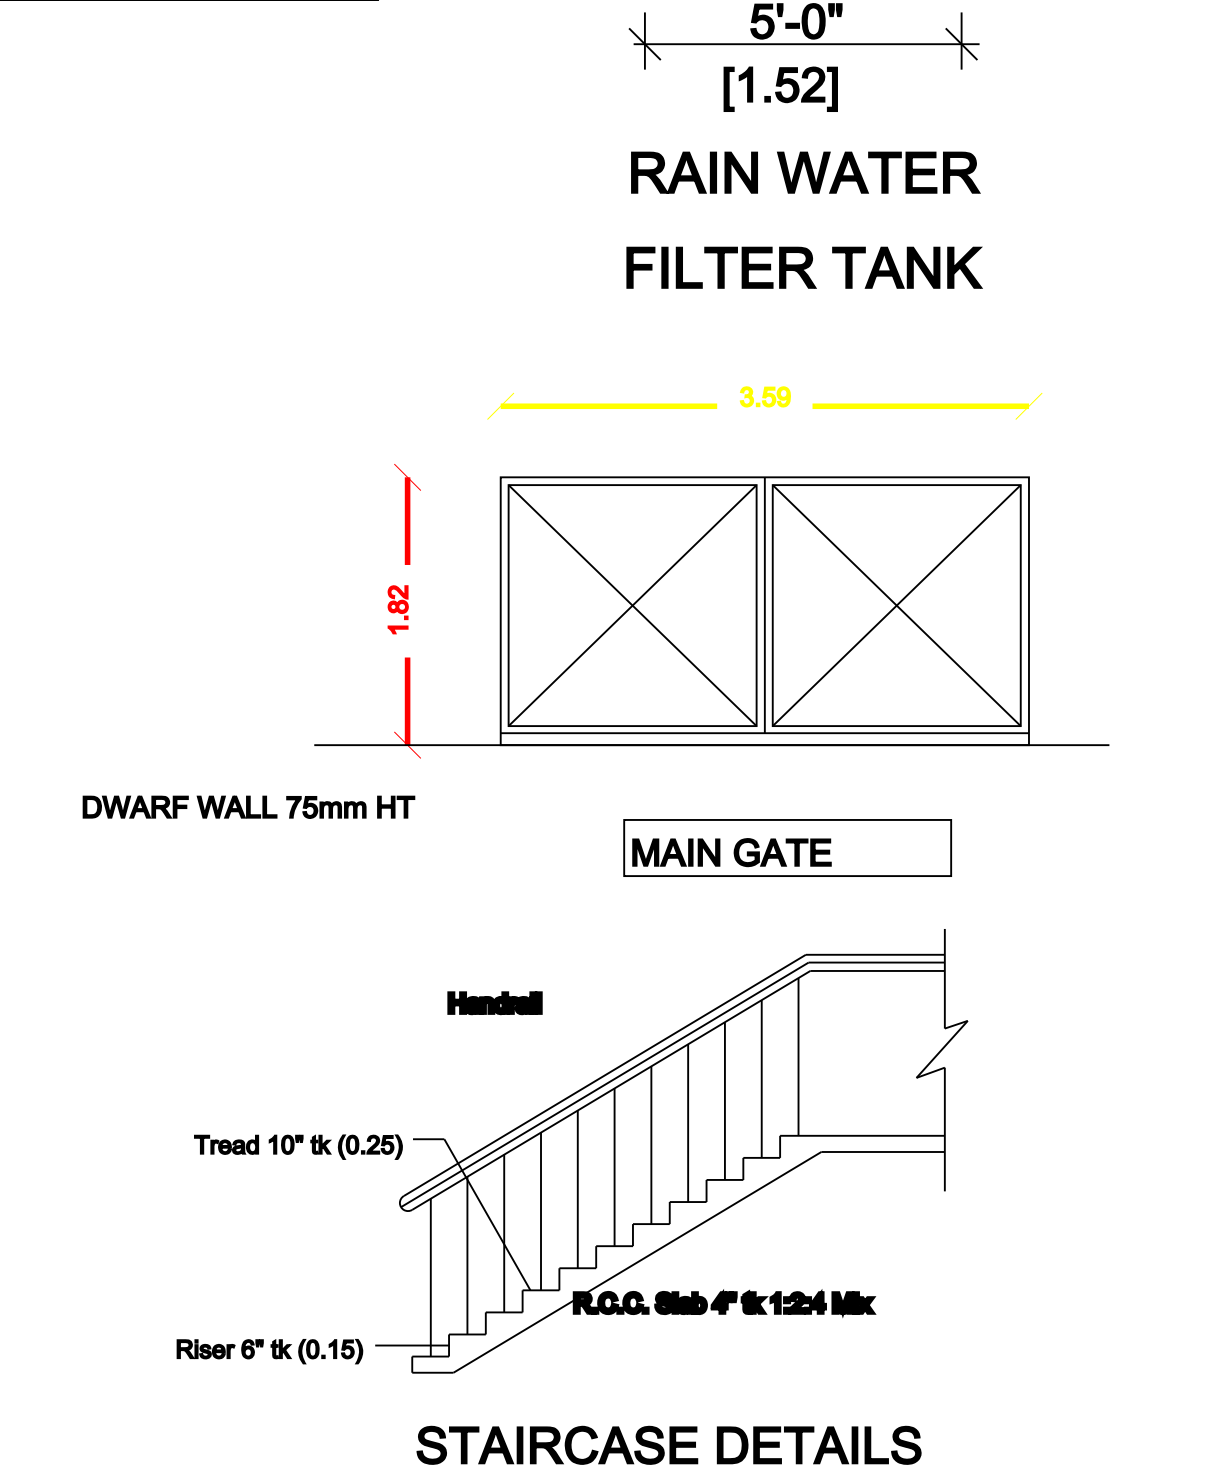
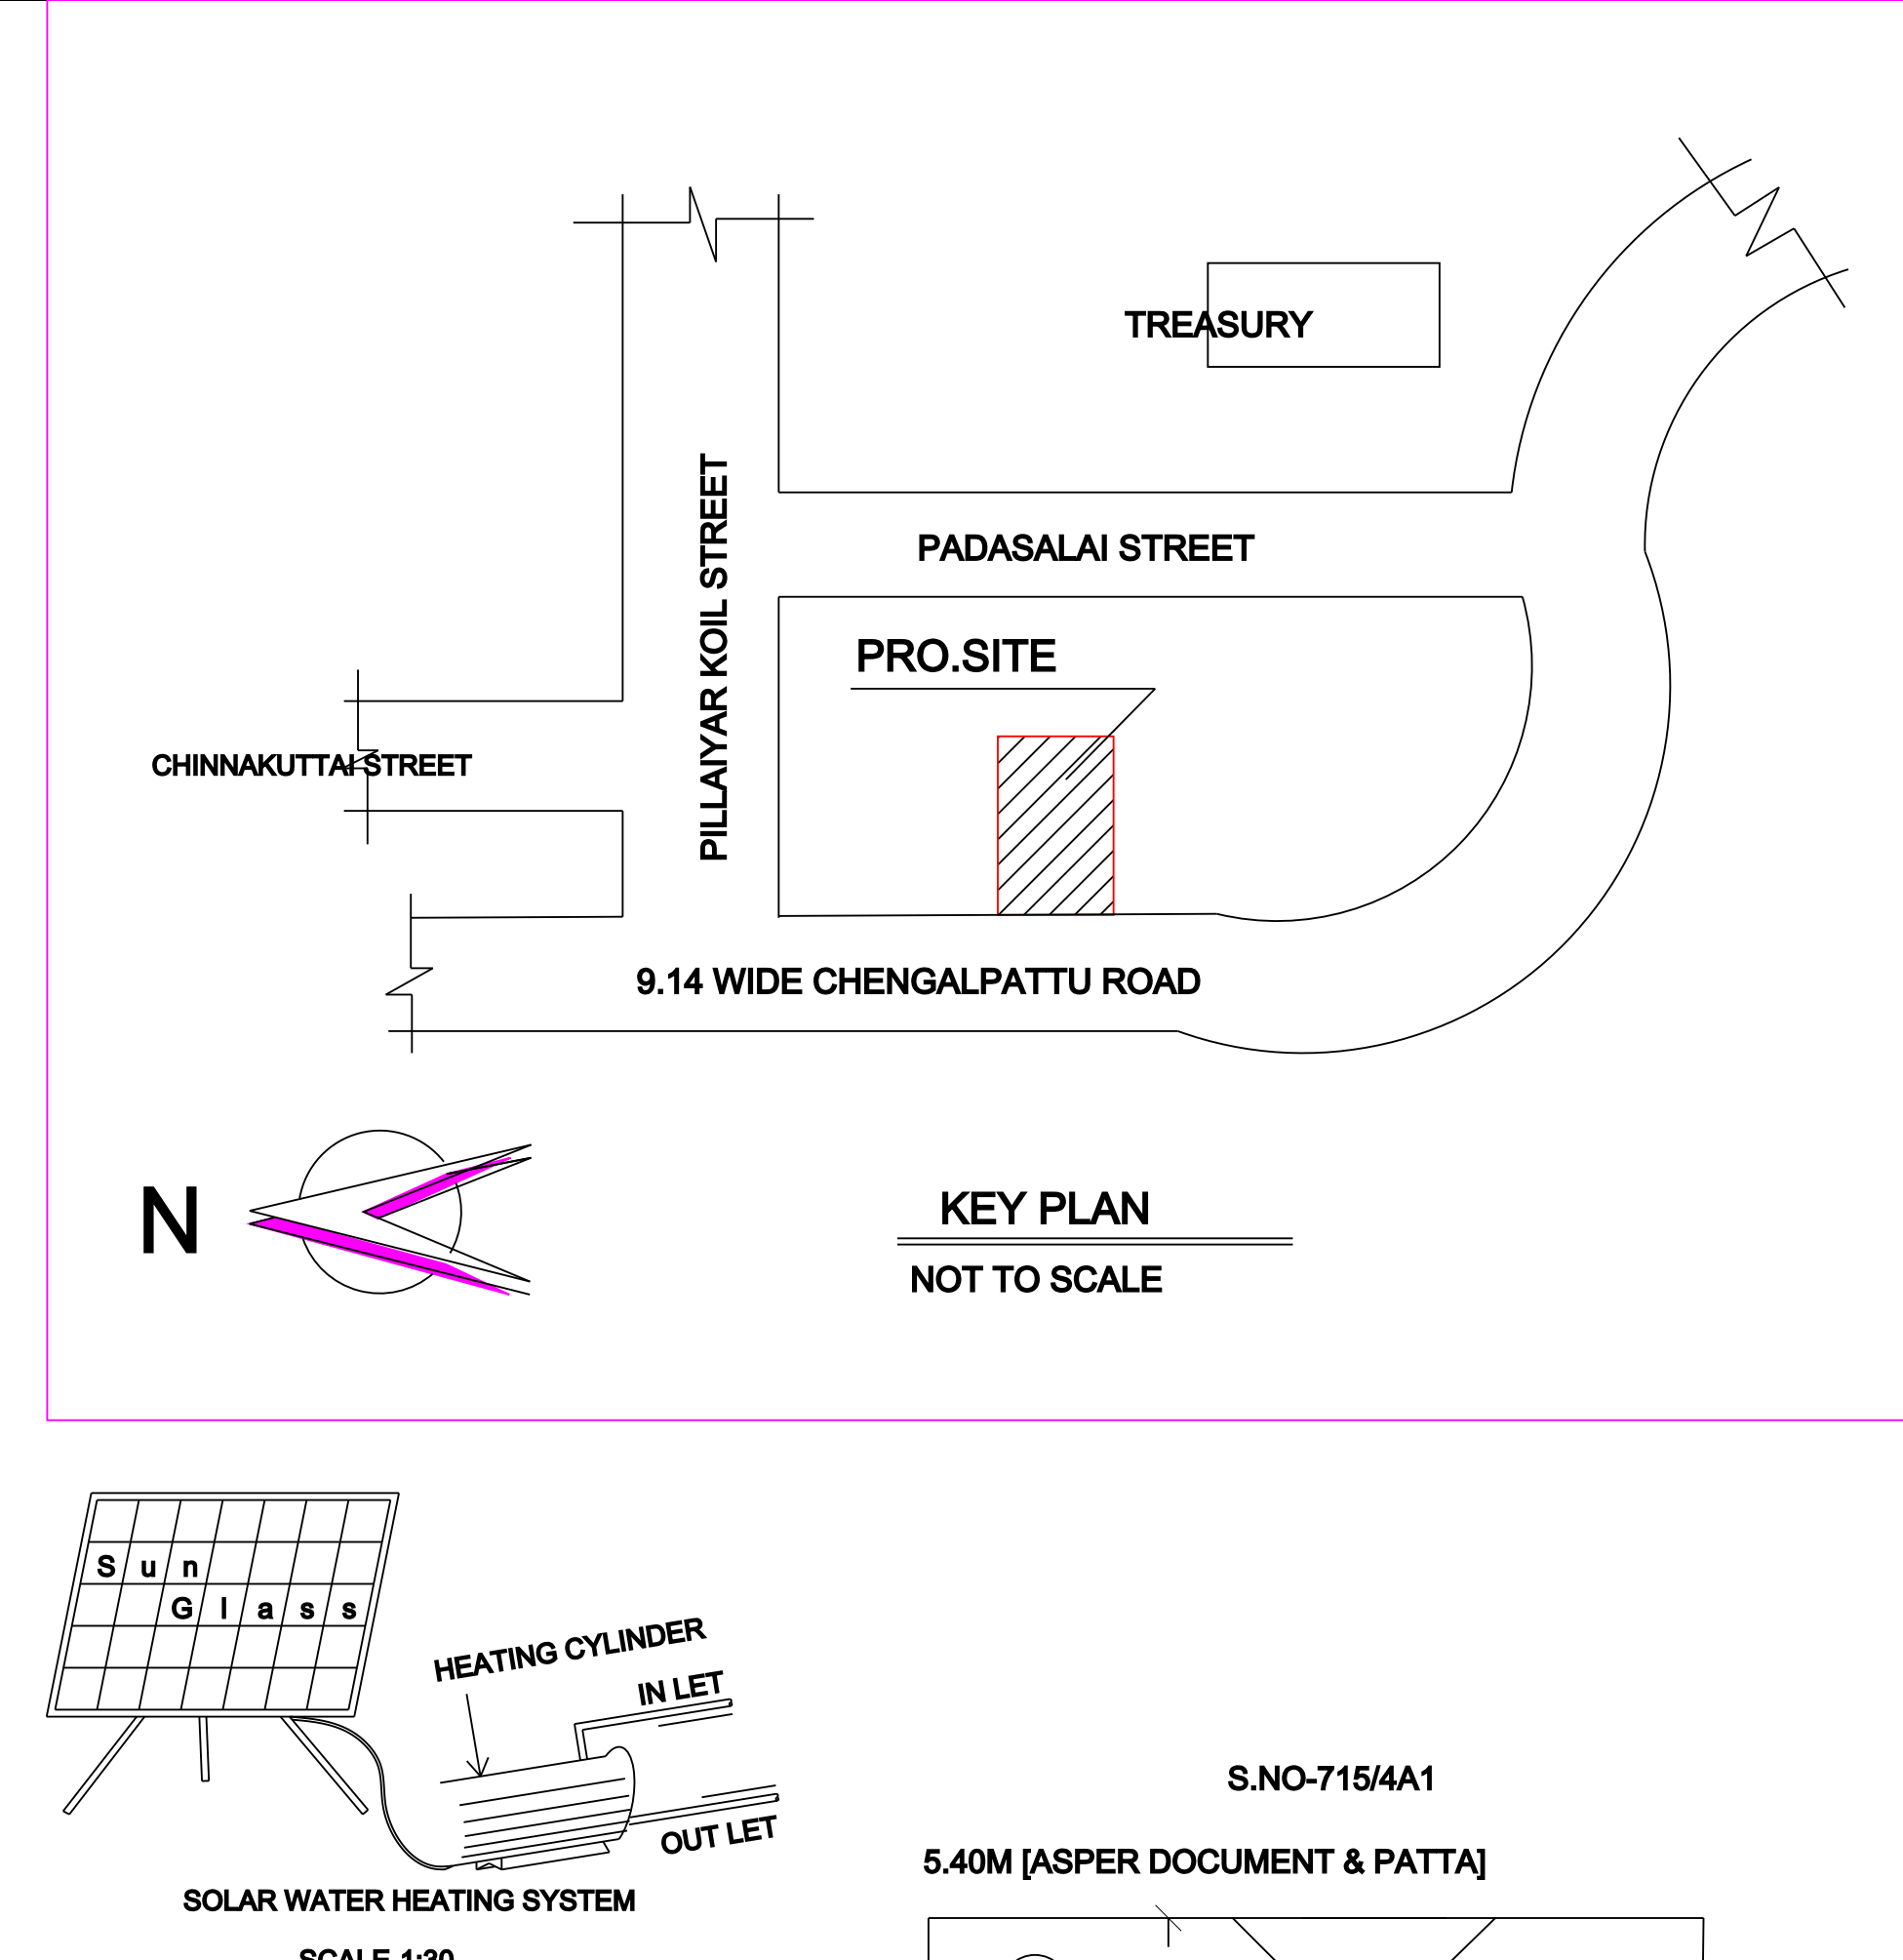


PLAN SHOWING THE PROPOSED CONSTRUCTION OF SHOP CUM RESIDENTIAL BUILDING AFTER DEMOLITION OF THE EXISTING BUILDING AT OLD GRAMANATHAM SURVEY NO-715/14APART, D.NO-78, AS PER PATTANAM NO-4577, S.NO-715/14A2, CHENGALPATTU ROAD, DESUMUGHIPPETTAI, WARD NO-2, THIRUKKAZHUKKUNDRAM "A" VILLAGE, THIRUKKAZHUKKUNDRAM TOWN & TALUK, CHENGALPATTU DISTRICT.

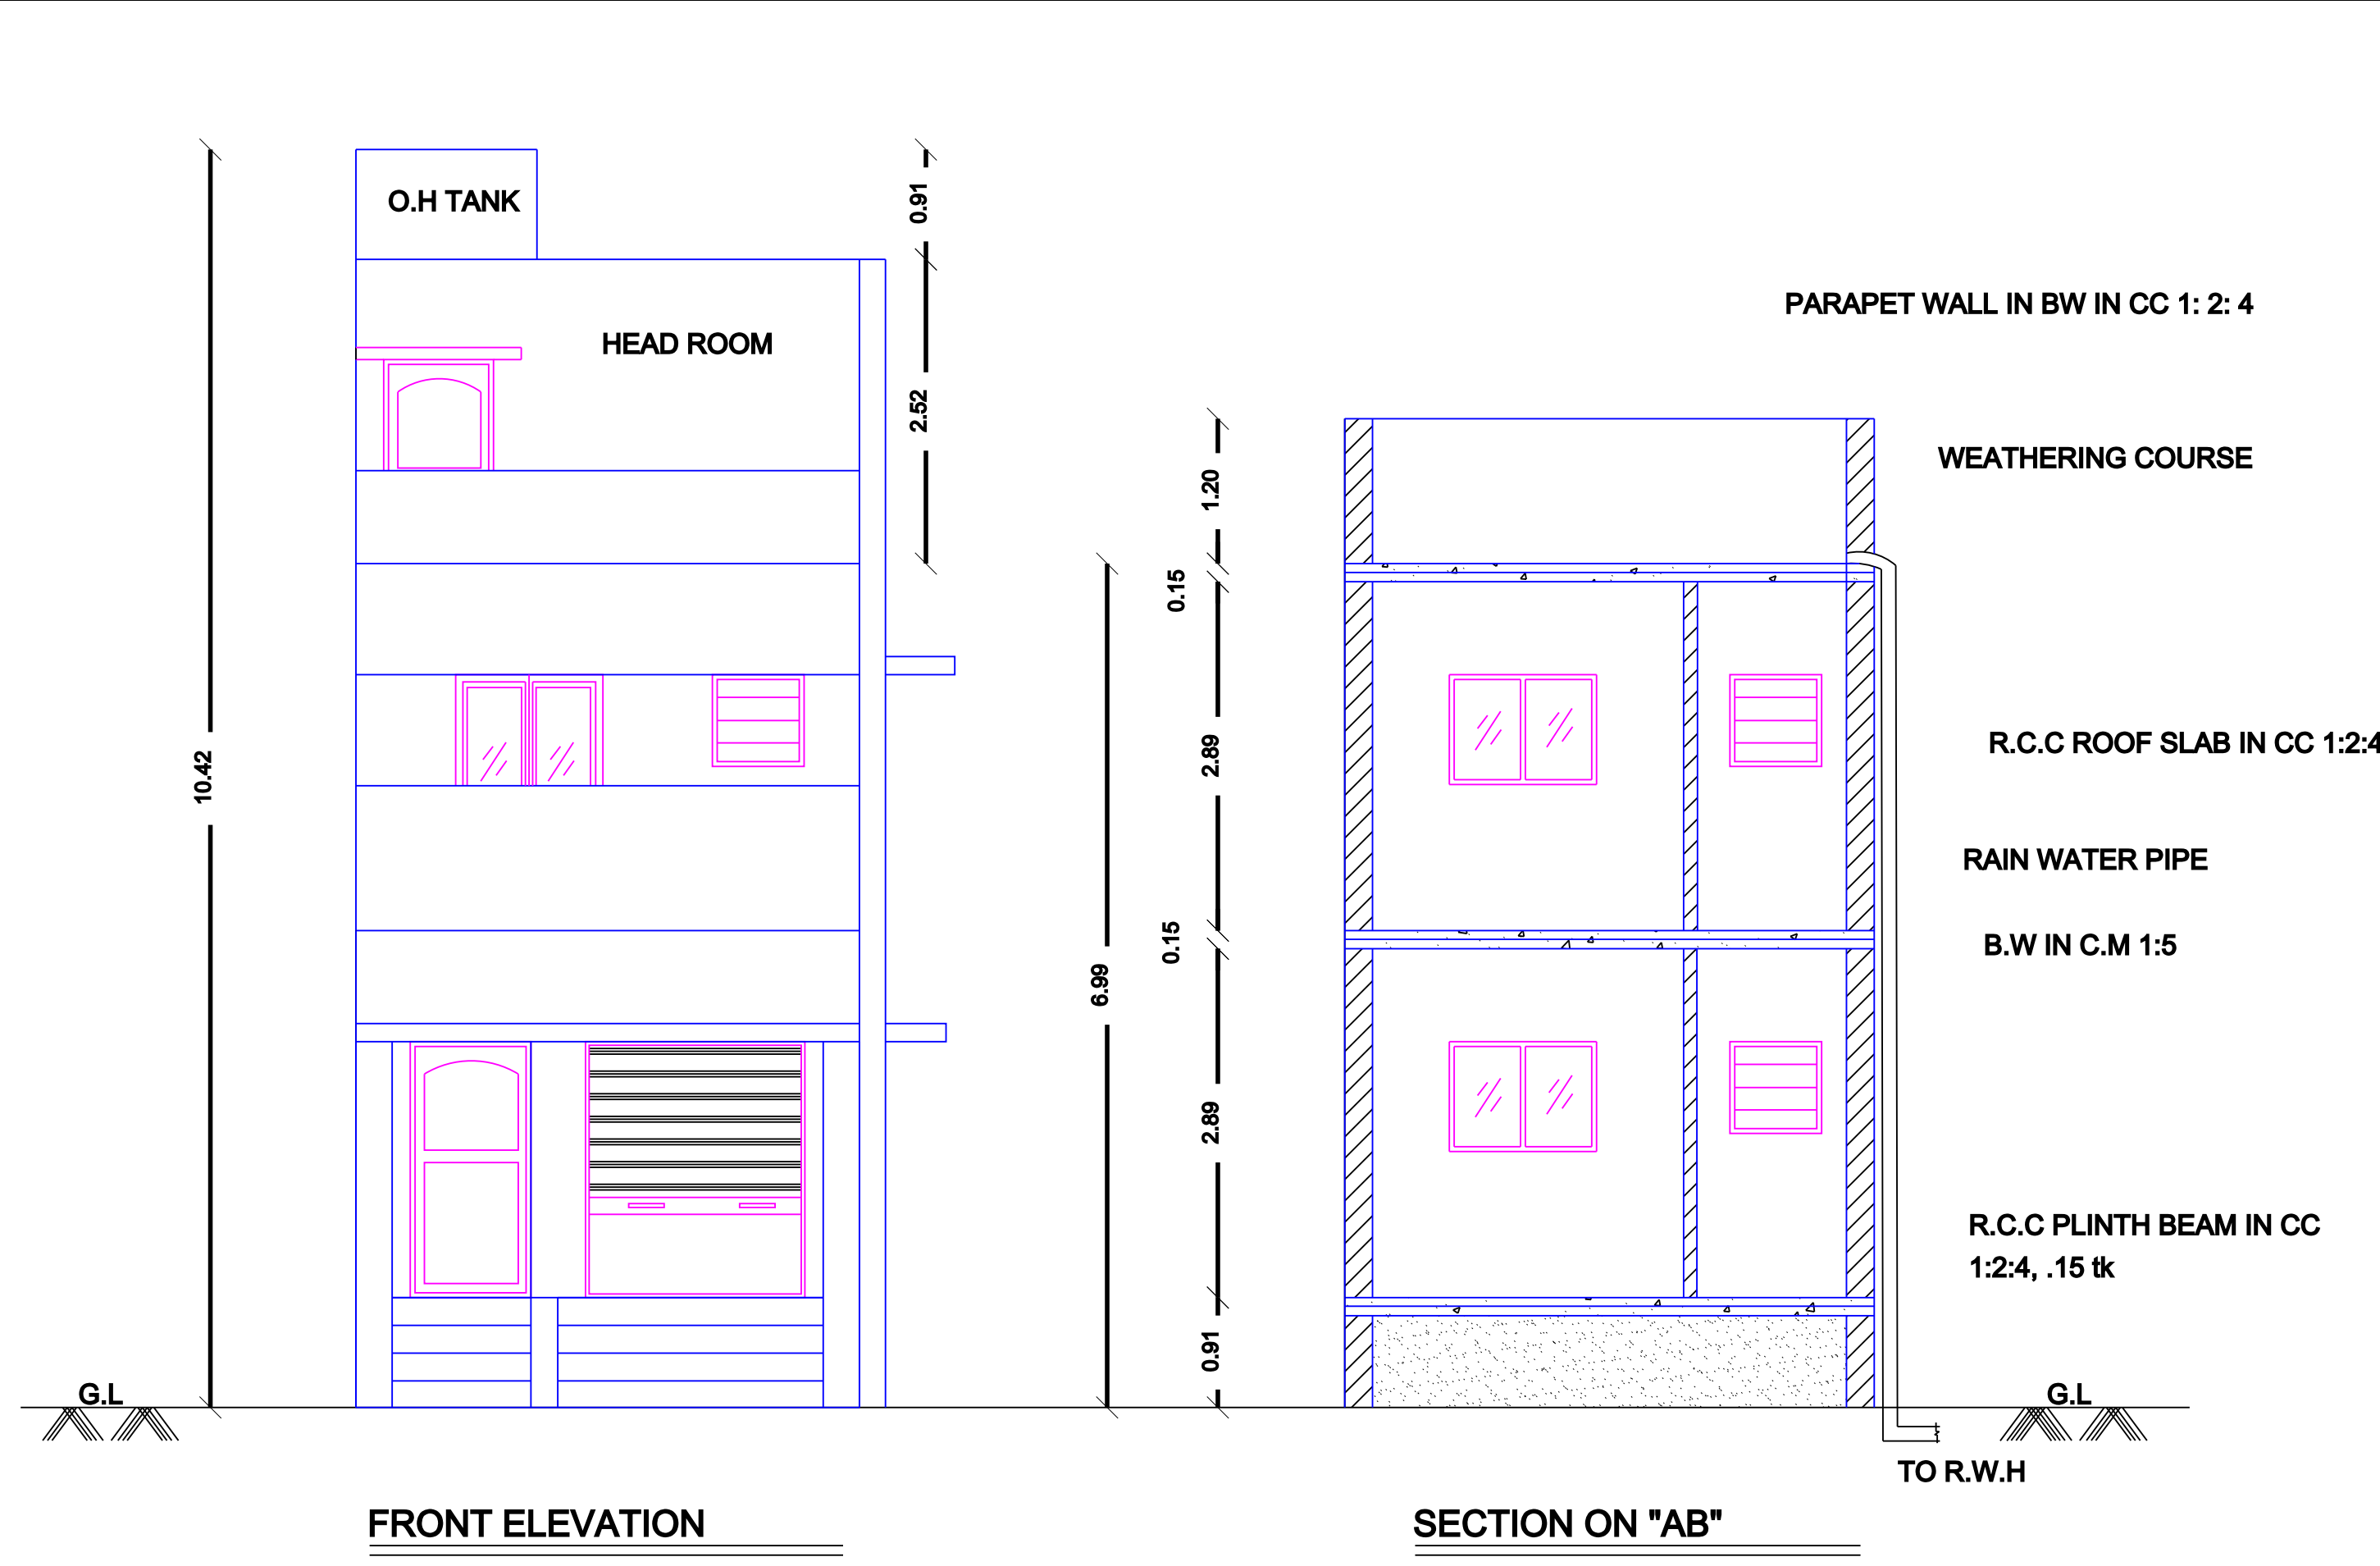


SCHEDULE OF JOINERY		COLOUR INDEX	
R.S.	SHUTTER	1.82 X 2.10	
M.D	DOOR	1.00 X 2.10	
D	DOOR	1.00 X 2.10	
D1	DOOR	0.91 X 2.10	
D2	DOOR	0.76 X 2.10	
W	WINDOW	1.22 X 1.37	
W2	WINDOW	0.91 X 0.91	
V	VENTILATOR	0.91 X 0.76	
		PLOT BOUNDARY	
		EXG.BUILD.TO BE DEMOLISHED	
		PRO. BUILDING	
		ROAD	

<u><u>AREA STATEMENT</u></u>	
	SQ.MT.
PLOT AREA (AS PER FMB)	111.80
PLOT AREA (AS PER PATT A)	110.00
PLOT AREA (AS PER DOCUMENT)	110.19
SUPER IMPOSED AREA	110.00
EXISTING BUILDING TO BE DEMOLISHED AREA (G.F.)	46.46
PROPOSED G.F. SHOP	20.30
PROPOSED G.F. RESIDENTIAL	57.31
PROPOSED F.F. RESIDENTIAL	77.61
PROPOSED HEAD ROOM	12.42

COVERAGE : 70.55 % F.S.I : 1.41


SCALE - 1:100

OFFICE USE :-

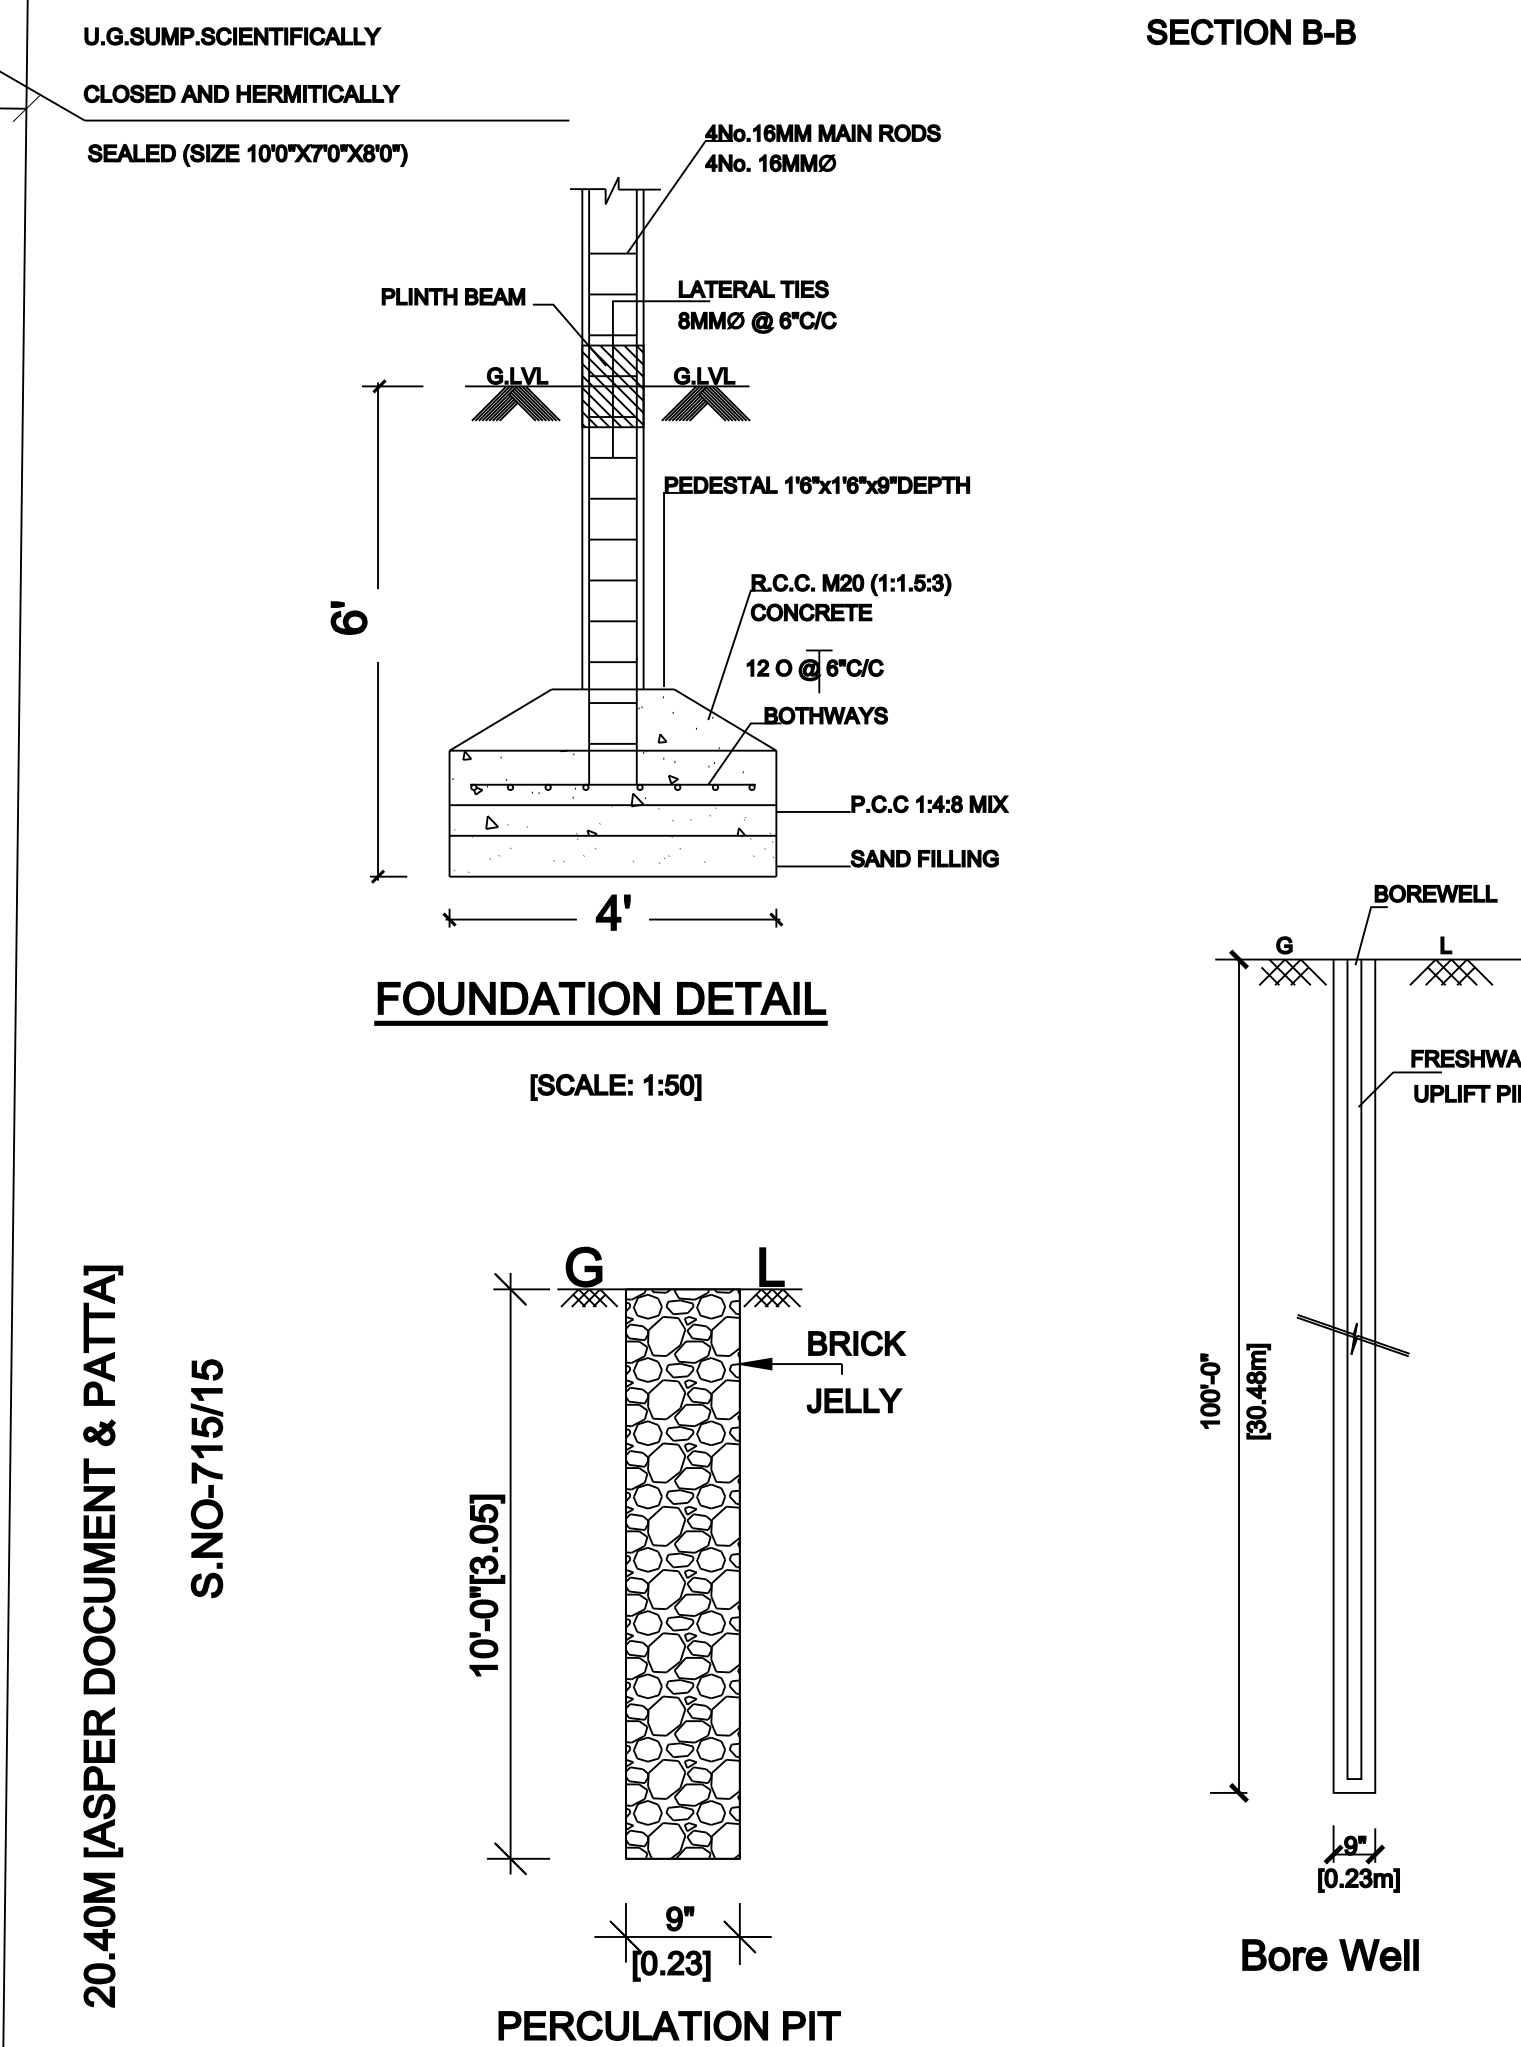

OWNER NAME:- TMT.R.MANIMEGALAI

OWNER'S SIGN

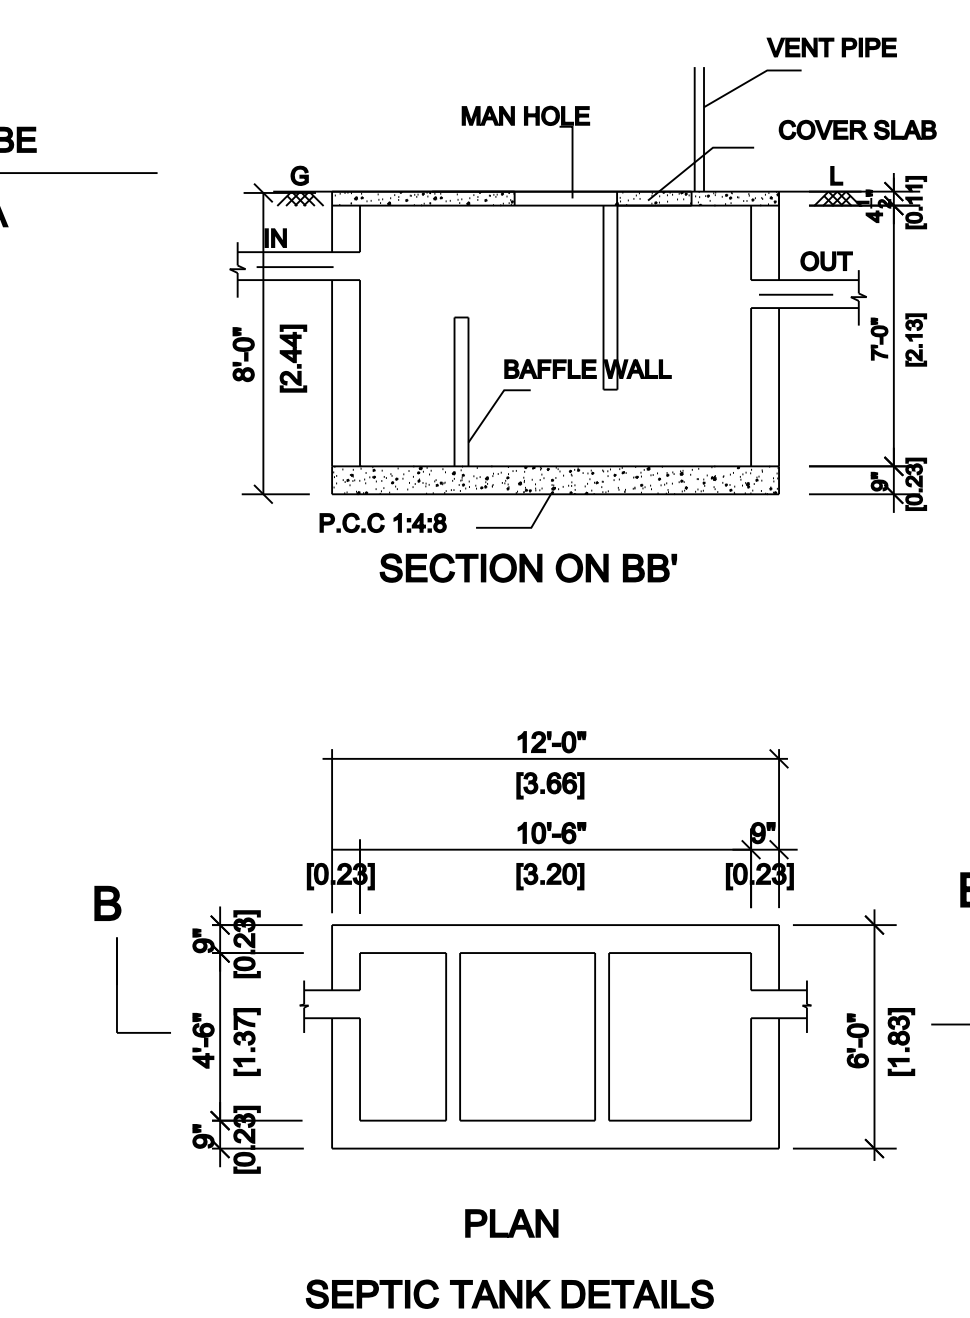

LICENSED SURVEYOR SIGN