


PLAN SHOWING THE EXISTING AND PROPOSED ADDITIONAL CONSTRUCTION OF RESIDENTIAL BUILDING AT PLOT NO : 2A,


OLD SURVEY NO : 240/10A , NEW SURVEY NO : 240/251, PATTA NO : 1452, LAYOUT NAMED: HAPPINEST,

KALAVAKKAM VILLAGE, THIRUPORUR TOWN PANCHAYATH, CHENGALPATTU DISTRICT. DTCP APPROVAL NO : 12/2018,


NAME OF THE APPLICANTS : Mr.M.PRABHAKARAN AND Mrs.P.TAMILMOZHI

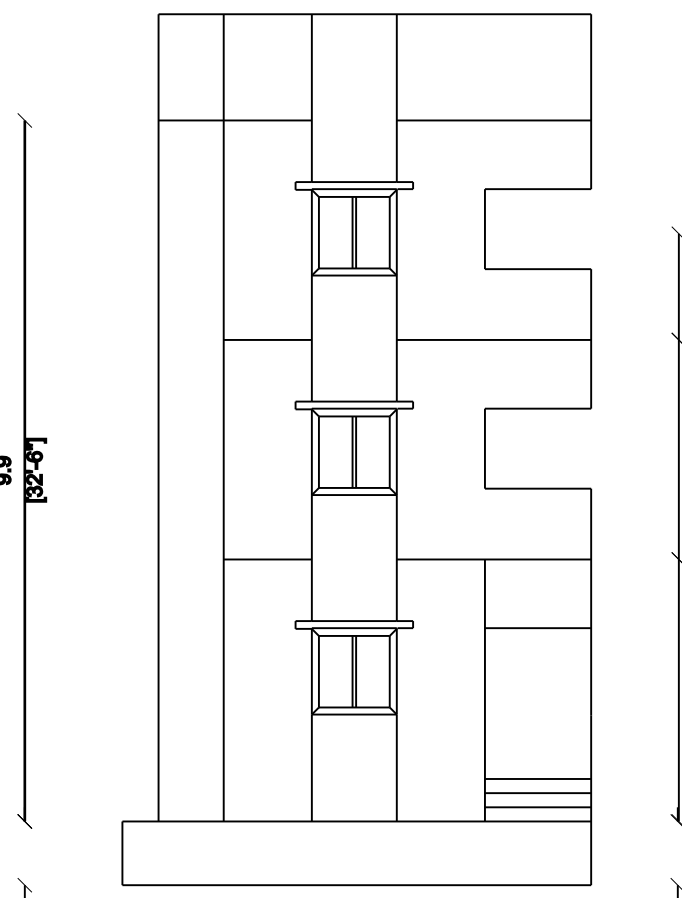


ELEVATION

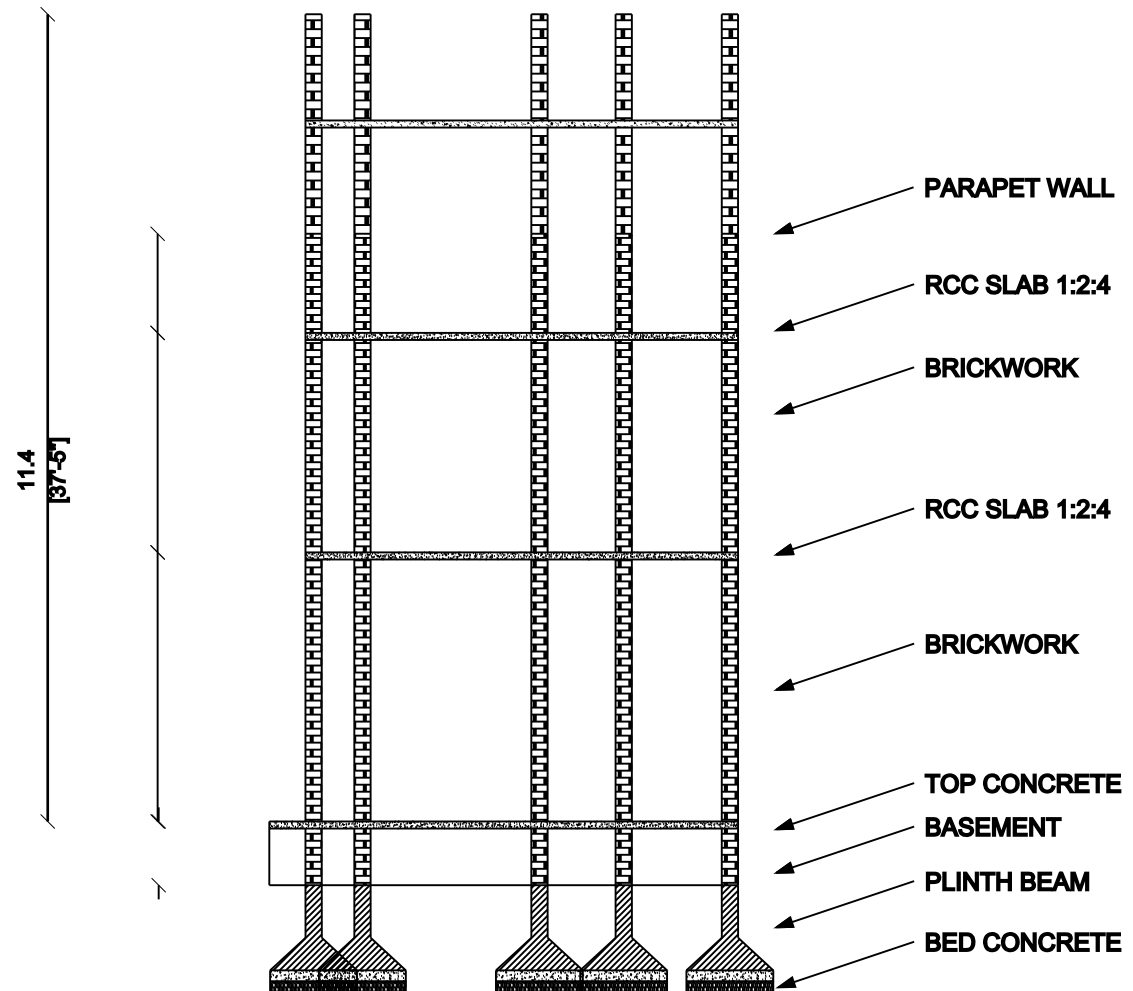


SECTION ON AA

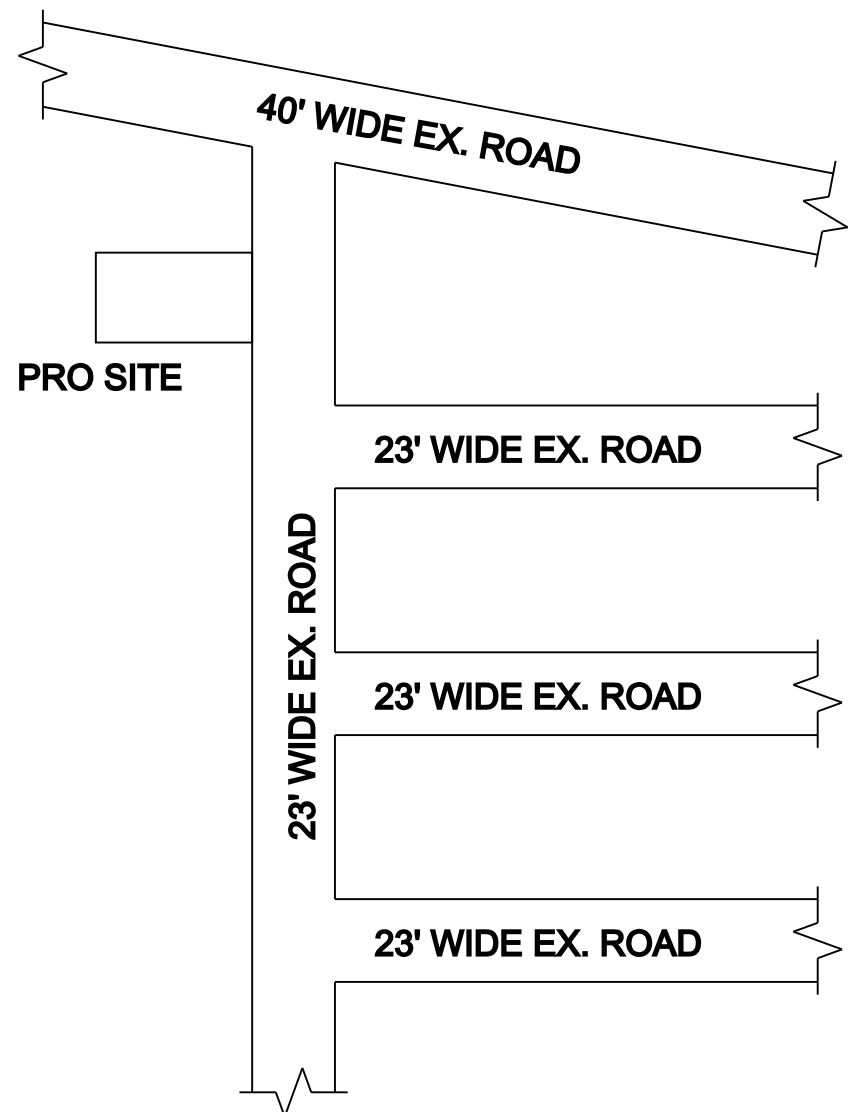


KEY PLAN

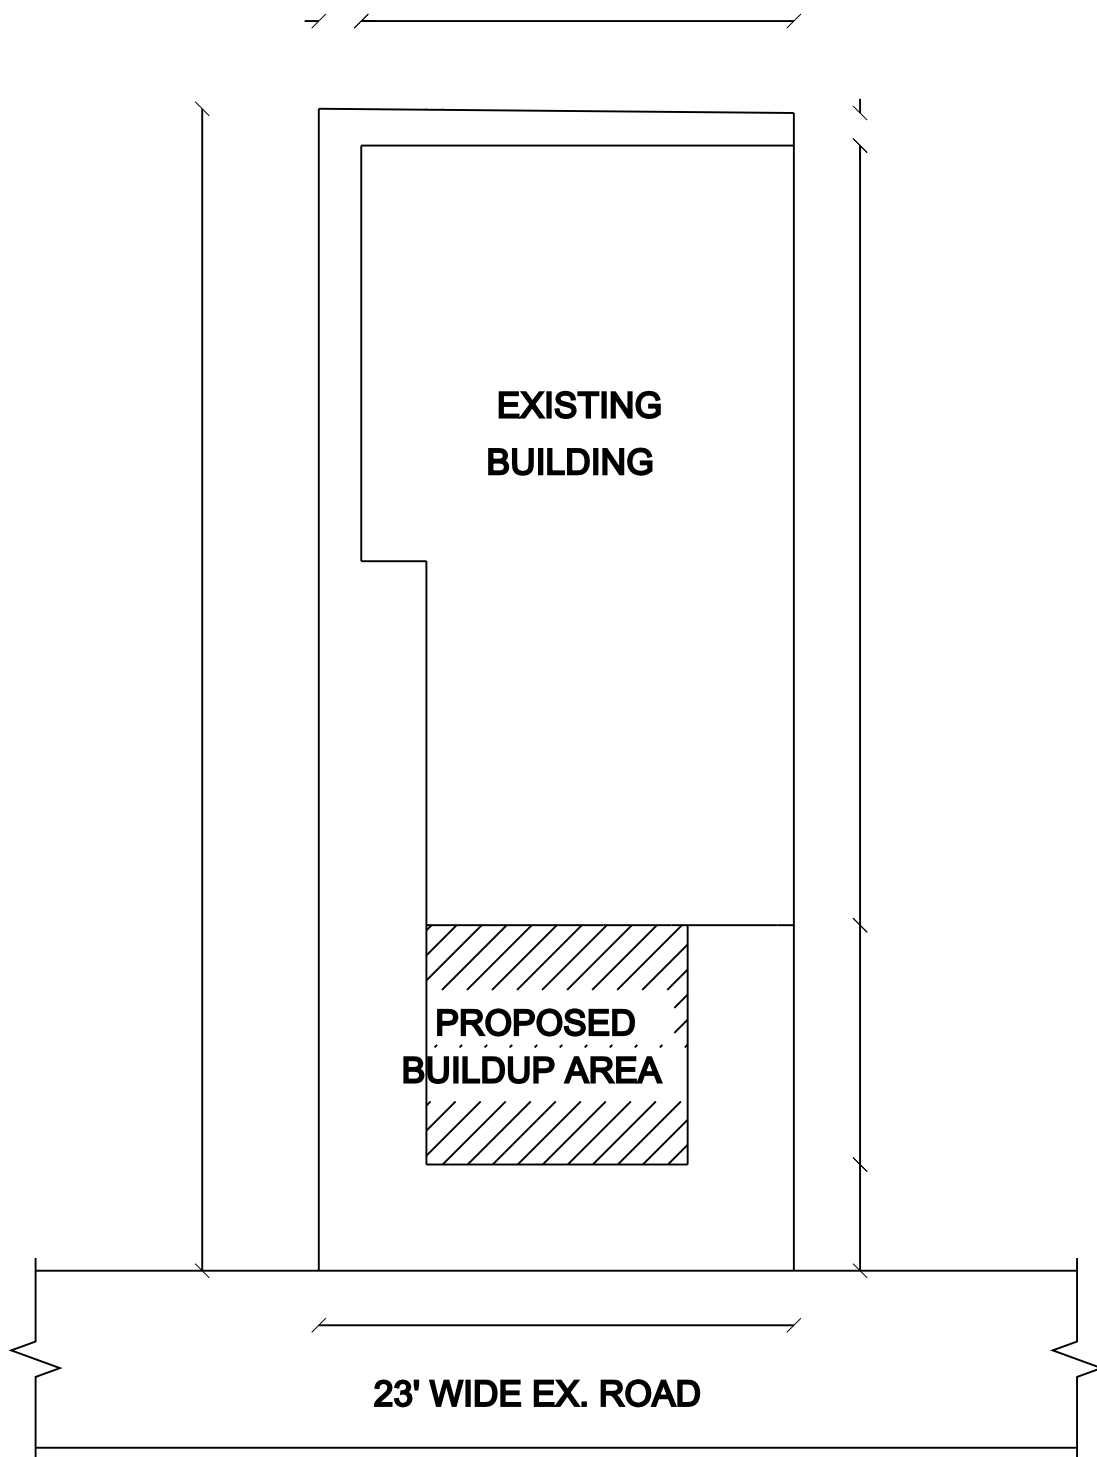


SITE CUM EXISTING
AND PROPOSED GROUND AND
FIRST FLOOR BUILDUP AREA

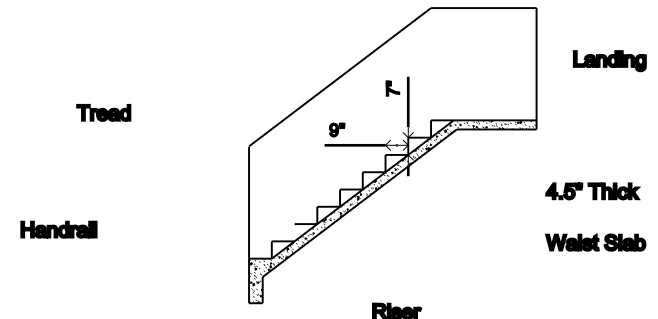

STAIRCASE DETAIL

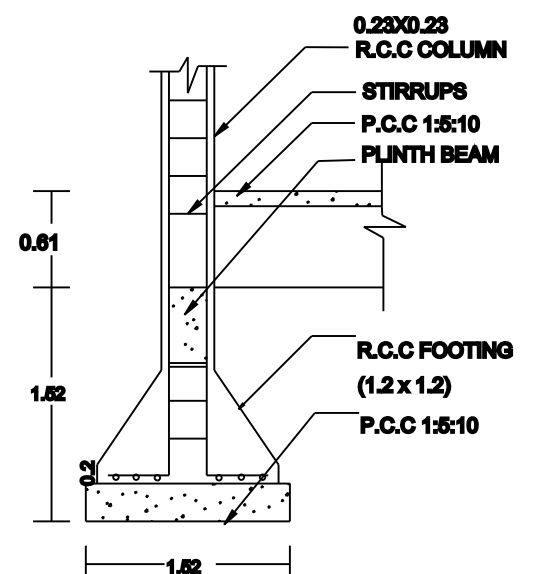


COLUMN DETAILS
Size of column = 0.23m x 0.23m
Not to scale

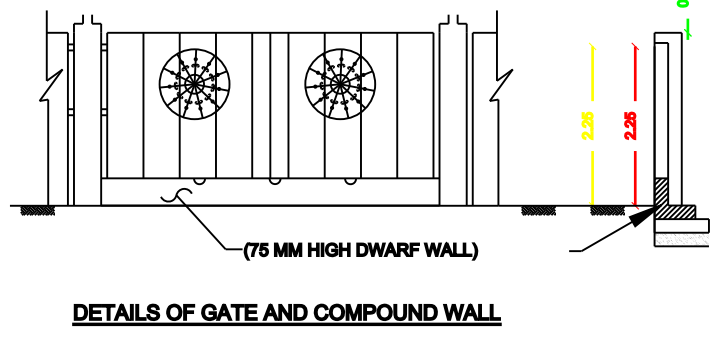


DETAILS OF GATE AND COMPOUND WALL



WIKET GATE ELEVATION

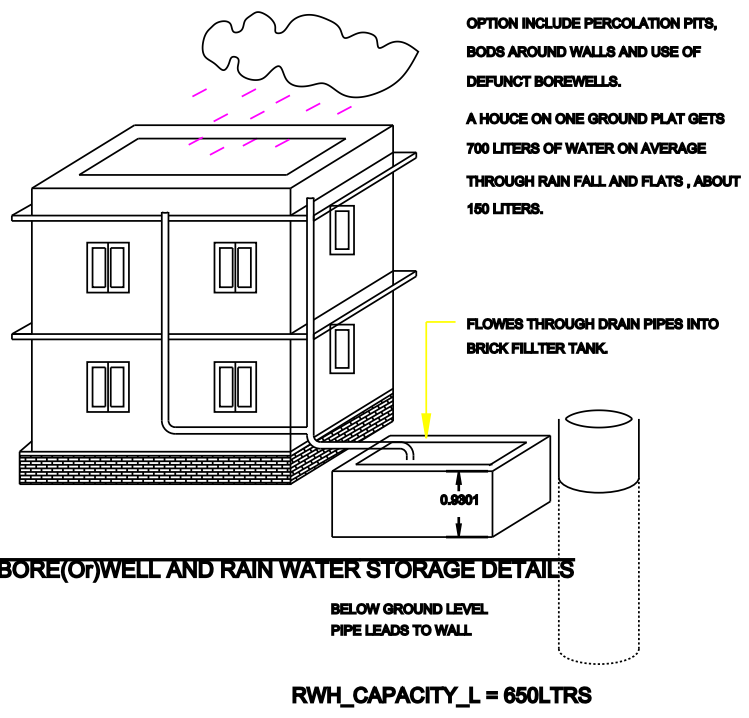

BOREWELL AND RAIN WATER STORAGE DETAILS
RWHL CAPACITY = 600LTS

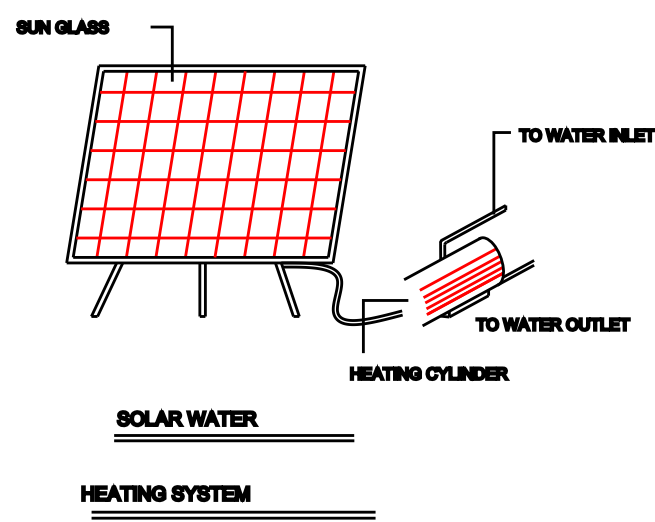

SOLAR WATER
HEATING SYSTEM

SCHEDULE OF JOINERY :

M D	M D	1.09 M X 2.13 M	3'6" X 7'0"
D1		0.9 M X 2.13 M	3'0" X 7'0"
D2		0.76 M X 2.13 M	2'6" X 7'0"
W		1.37 M X 1.21 M	4'6" X 4'0"
V		0.46 M X 0.46 M	1'6" X 1'6"

COLOUR INDEX :

PLOT BOUNDARY	
EXISTING BUILDING	
PROPOSED BUILDING	
ROAD	

AREA STATEMENT :

	SQ.FT	SQ.MT
PLOT AREA	1182	109.81
EXISTING FLOOR		
EXISTING GROUND FLOOR	634	58.90
EXISTING FIRST FLOOR	669	62.15
EXISTING BUILDUP	1303	121.05
PROPOSED FLOOR		
PRO. GROUND FLOOR	188.8	17.54
PRO. FIRST FLOOR	188.8	17.54
PRO. SECOND FLOOR	488.79	45.41
OPEN AREA	359.2	33.37
TOTAL PRO BUILDUP	866.39	80.49

AREA CALCULATION :

FLOOR SPACE INDEX	=	TOTAL BUILDING AREA PROPOSED MINIMUM SITE AREA
2,169.39 1182	=	1.84

OWNERS NAME :

Mr.M.PRABHAKARAN AND Mrs.P.TAMILMOZHI

Handwritten signature of Tamilmozhi P.

OWNER SIGNATURE

Er.S.BALASUBRAMANIAN, BE.,
REGISTERED ENGINEER - GRADE II
LICENSED SURVEYOR : 573/23-24
No.48, Rajiv Gandhi Salai, Tiuporur-603110
Cell: 9791759140
LICENSED SURVEYOR