
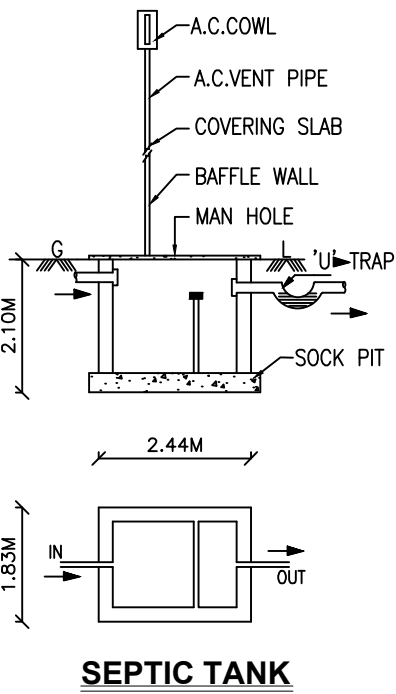
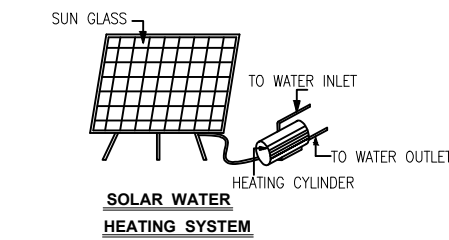
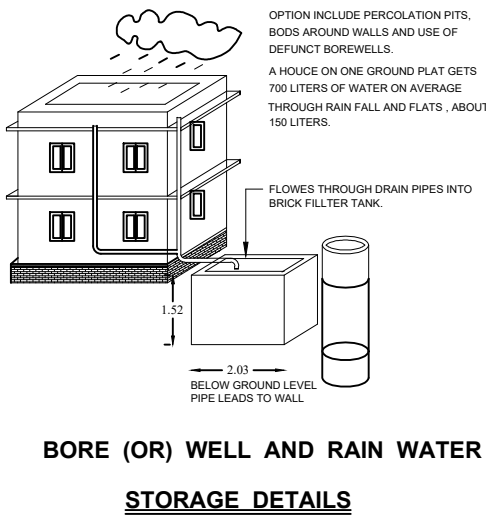
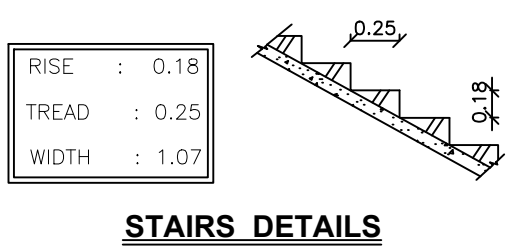
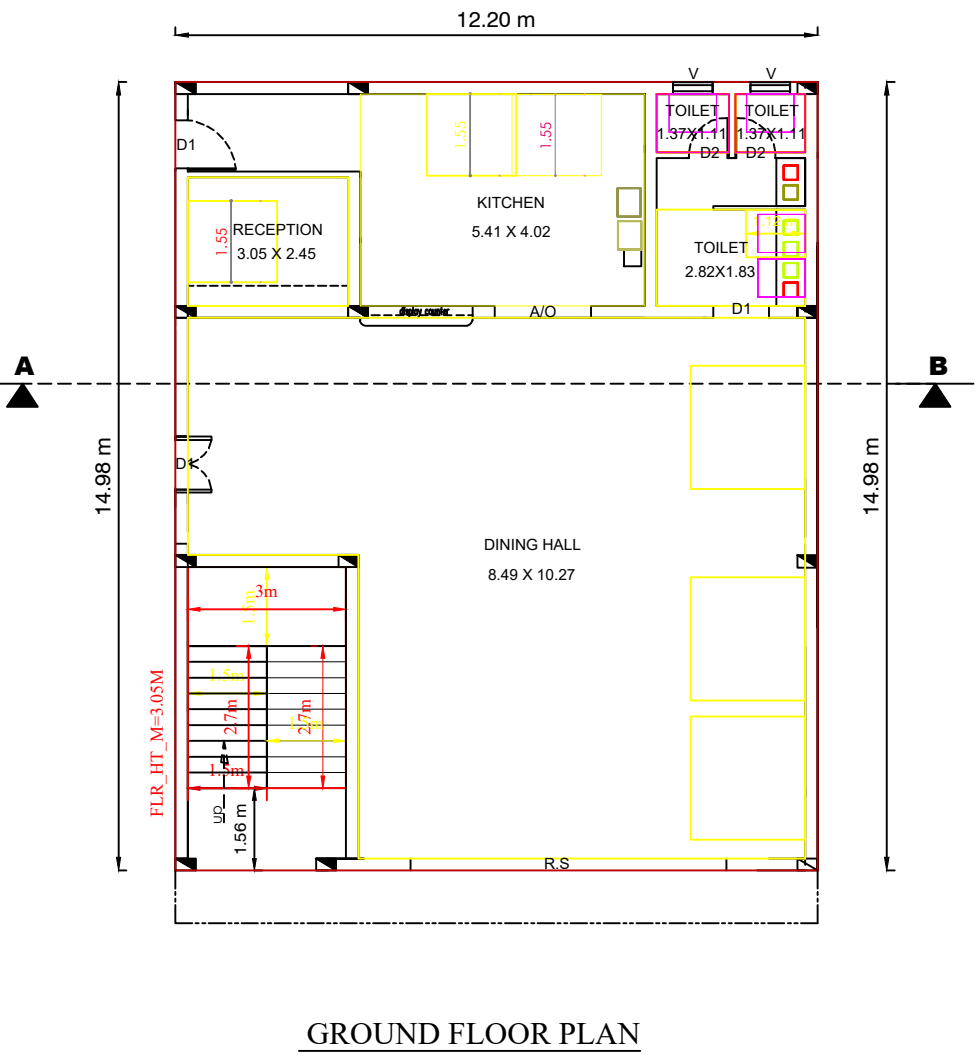



PLAN SHOWING THE PROPOSED CONSTRUCTION OF A COMMERCIAL BUILDING AT S No: 58/1A2C1, PATTA No: 3868,
KOVALAM WEST ROAD , WARD No.4, MAMALLAPURAM SPECIAL GRADE TOWN PANCHAYAT,
THIRUKAZHUKUNDRAM TALUK, CHENGALPATTU DISTRICT,

OWNER NAME :Mr.M.BHUPESHWARAN S/o Mr.MANI

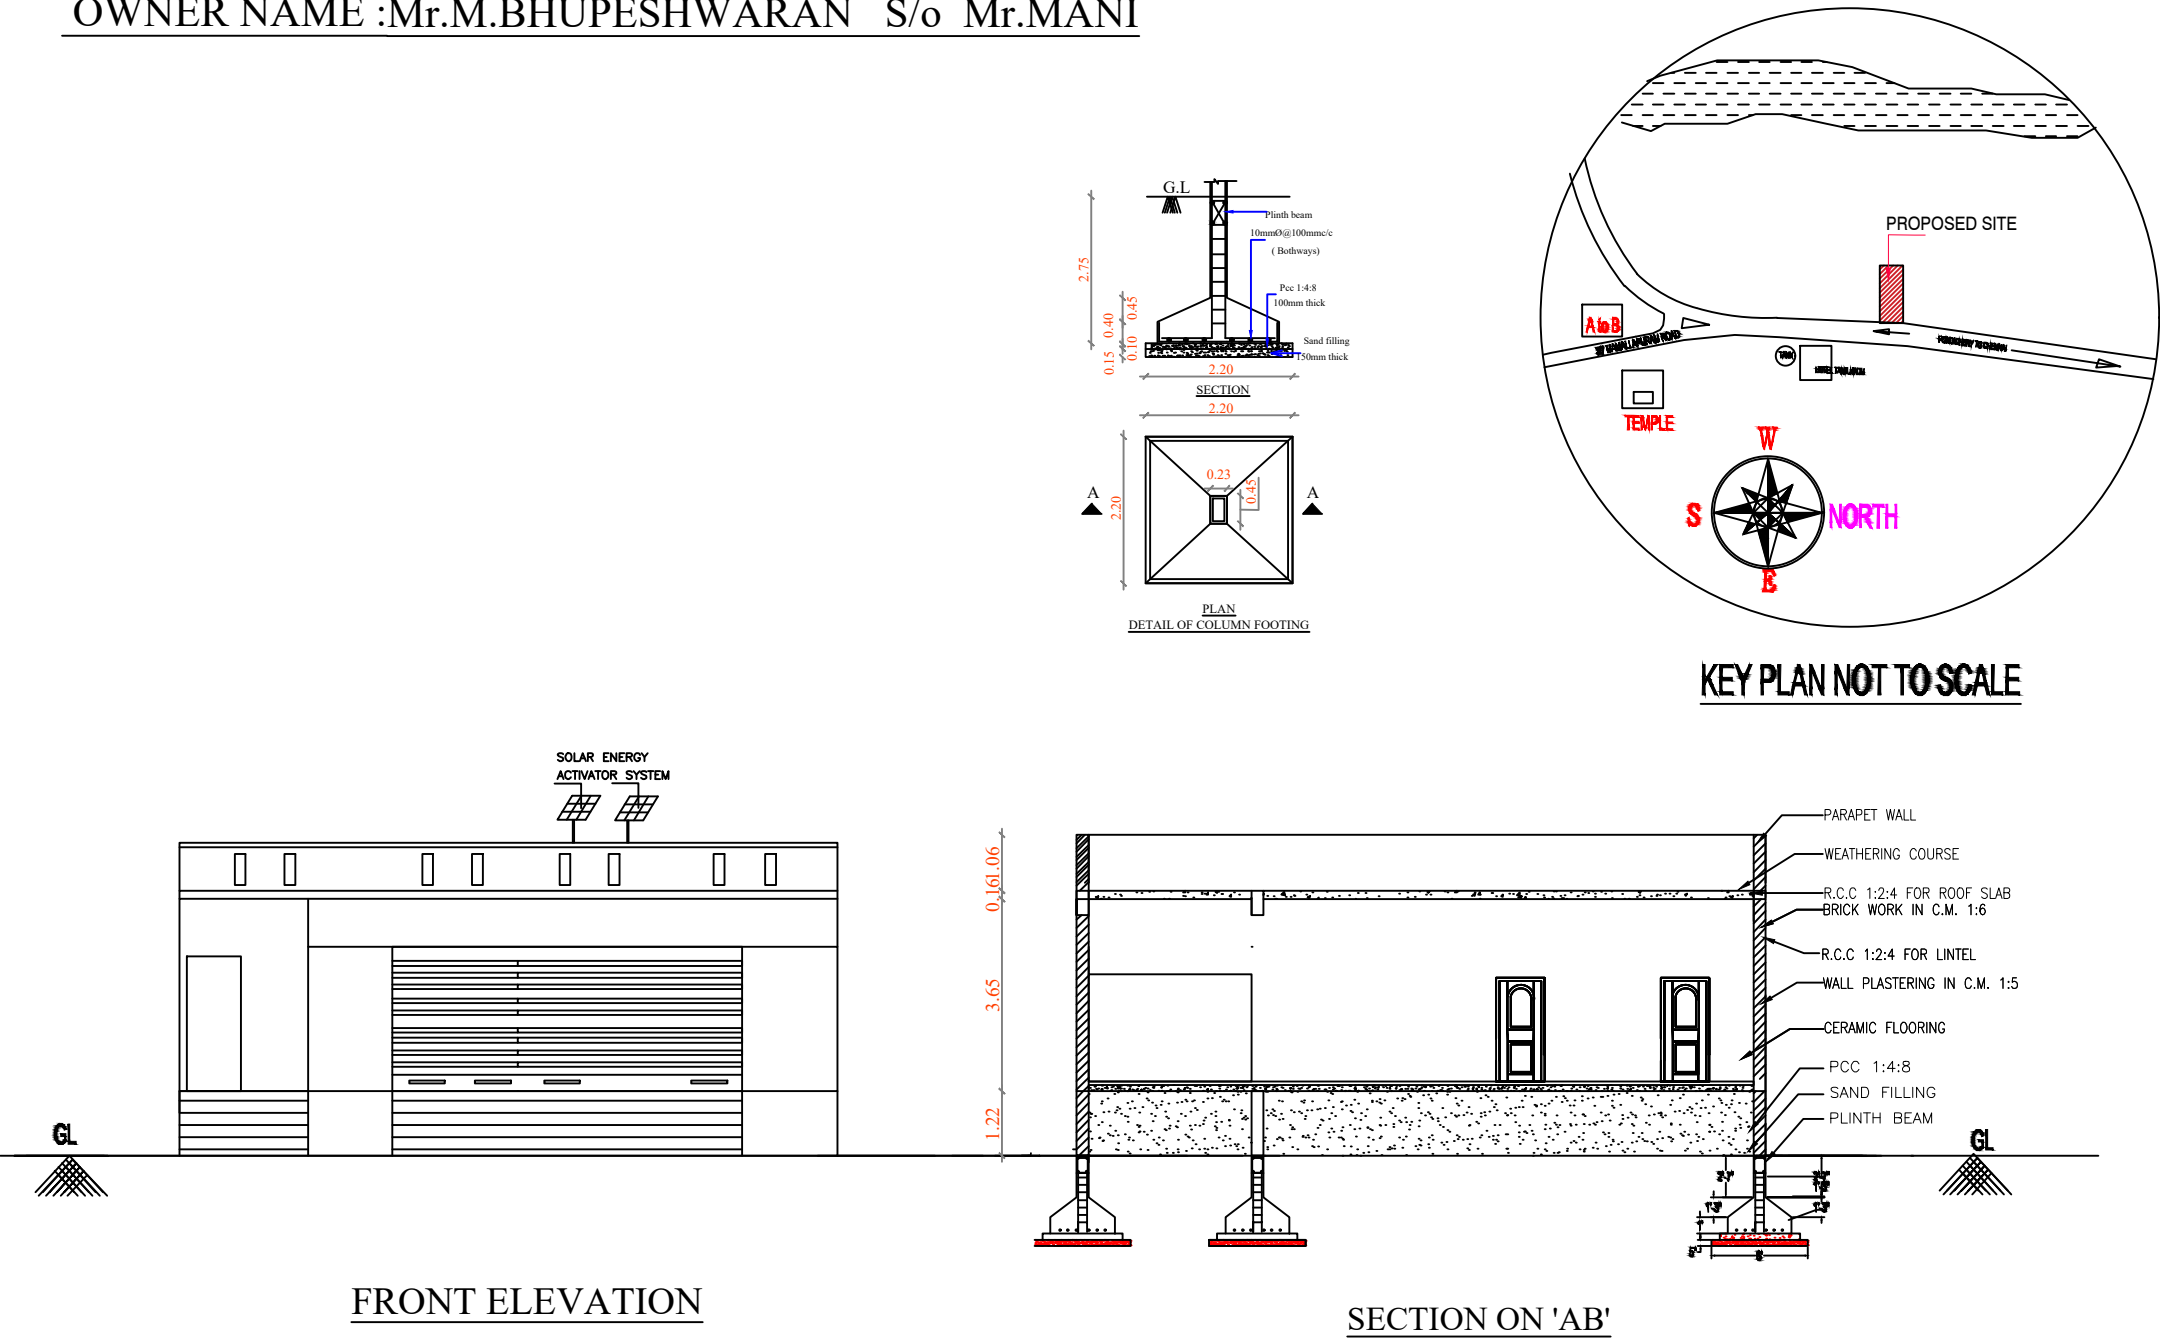

BALASUBRAMANIAN LAND

40.0 M (131'-3")

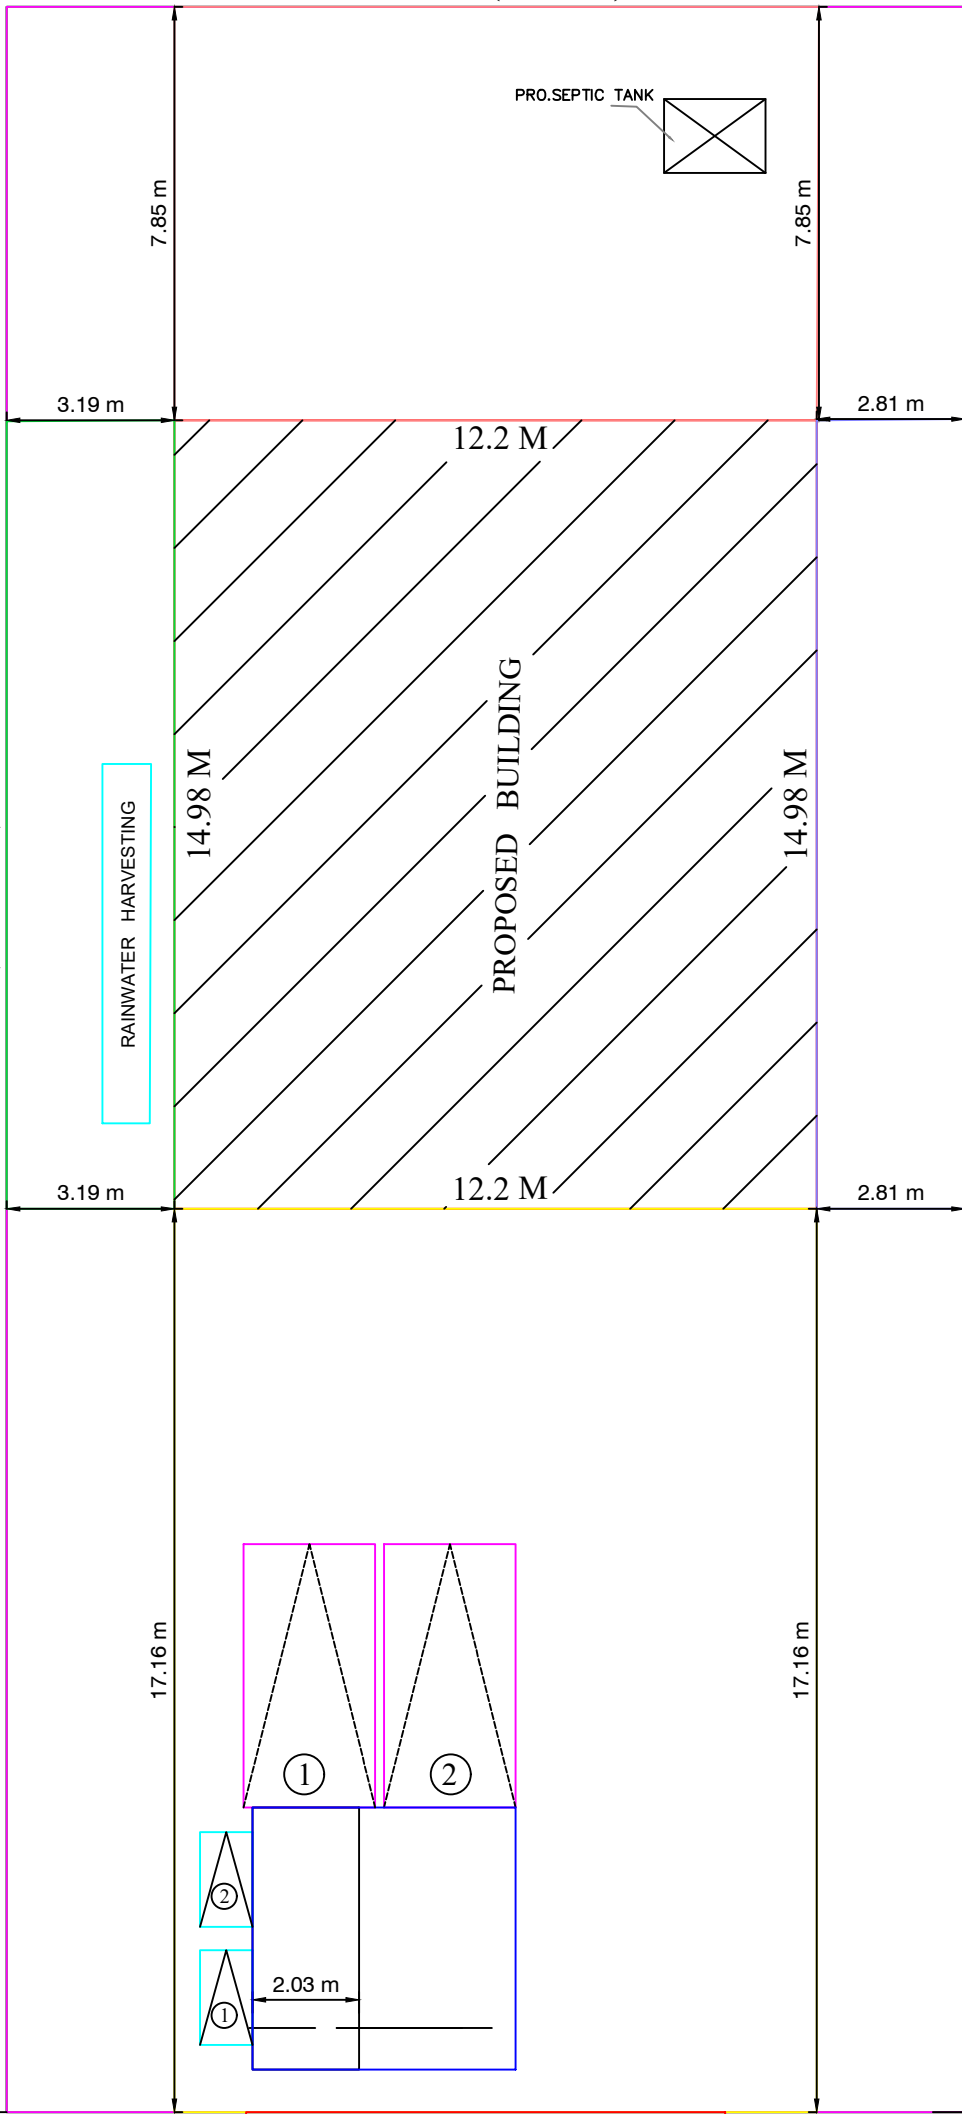

RASHID NASIM LAND


18.2 M (59'-9")

MAMALLAPURAM ROAD

18.2 M (59'-9")

SITE PLAN

SCALE - 1:1000

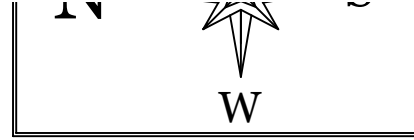

OFFICE USE

SCHEDULE OF JOINERY		COLOUR INDEX	
M.D. DOOR	1.00 X 2.10	PRO.BUILDING	☐
D1 DOOR	0.90 X 2.10	PLOT BOUNDARY	☐
D2 DOOR	0.75 X 2.10	R O A D	☐
W WINDOW	1.37 X 1.22		
W1 WINDOW	0.90 X 1.22		
V VENTILATOR	0.90 X 0.60		
G.G. GRILL GATE	1.00 X 2.10		
R.S. ROLLING SHUTTER	6.00 X 2.10		

AREA DETAILS		SQ.FT.	SQ.MT.
PLOT AREA (AS PER DOCUMENT) :		7841.00	728.42
PLOT AREA (AS PER PATTA) :		8073.37	750.00
SUPER IMPOSED AREA :		7836.55	728.00

BUILDING NAME	NON FSI AREA IN Sq.m	FSI AREA IN Sq.m	TOTAL BUILDUP AREA IN Sq.m
PRO.GROUND FLOOR BUILDING	-	182.80	182.80
TOTAL	-	182.80	182.80

FLOOR SPACE INDEX = $\frac{182.80}{728.00}$: 0.25

COVERAGE : 25.1%

OPEN S P A C E AREA : 545.2 Sq.m

OWNER : Mr.M.BHUPESHWARAN

OWNER'S SIGNATURE

M. DOSS, D.C.E.,
Registered Engineer Grade-II (RE)
Reg. No : 018 / LS / 2023 / 00001
PARVATHY CONSTRUCTION
No: 7/6, CN Mahadevan Street,
Chengalpatu - 603 001
Cell : 9962 33 9625

LICENSED SURVEYOR /
REGISTERED ENGINEER

PARVATHY CONSTRUCTION , CHENGALPATTU. CELL- 99623 39625.