
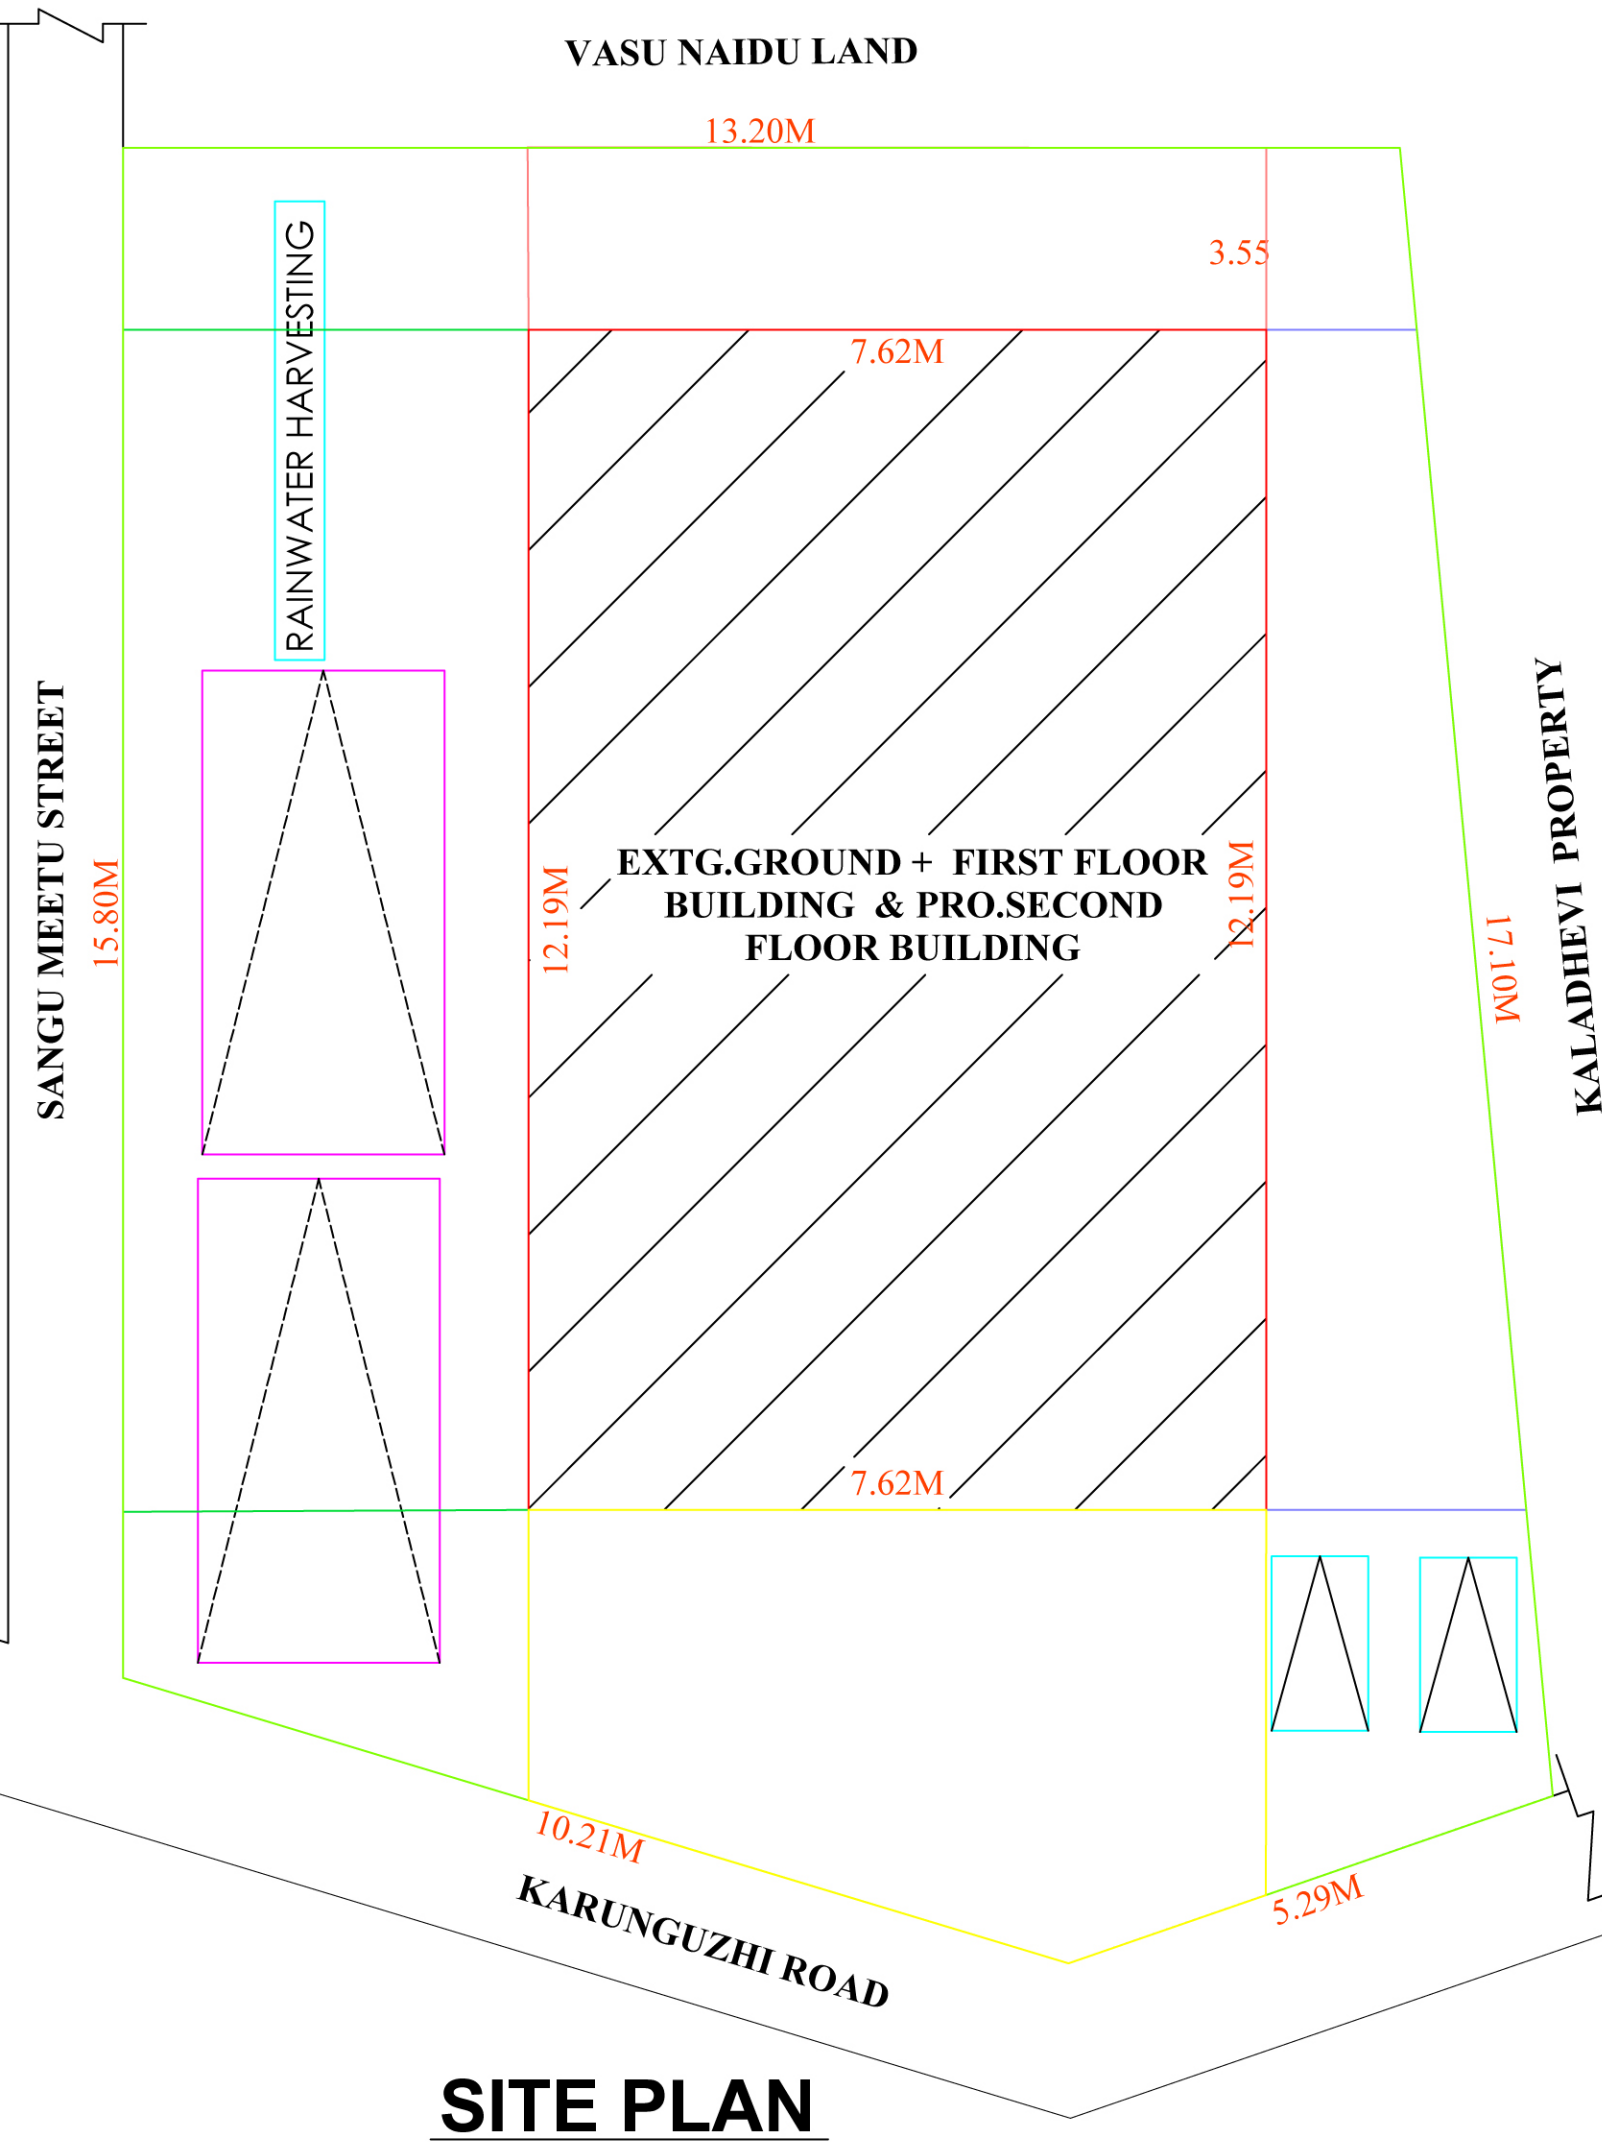
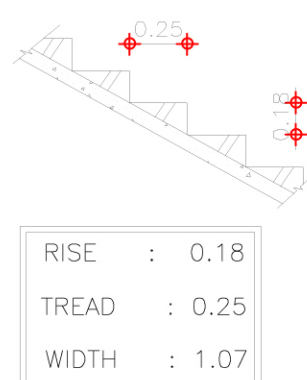
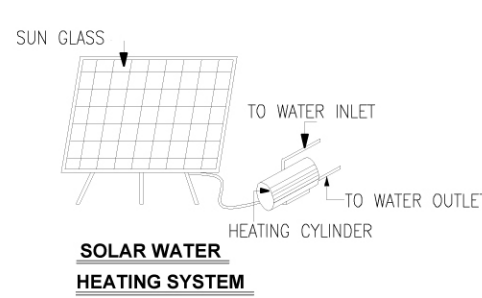
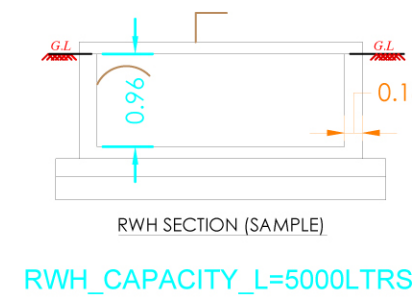
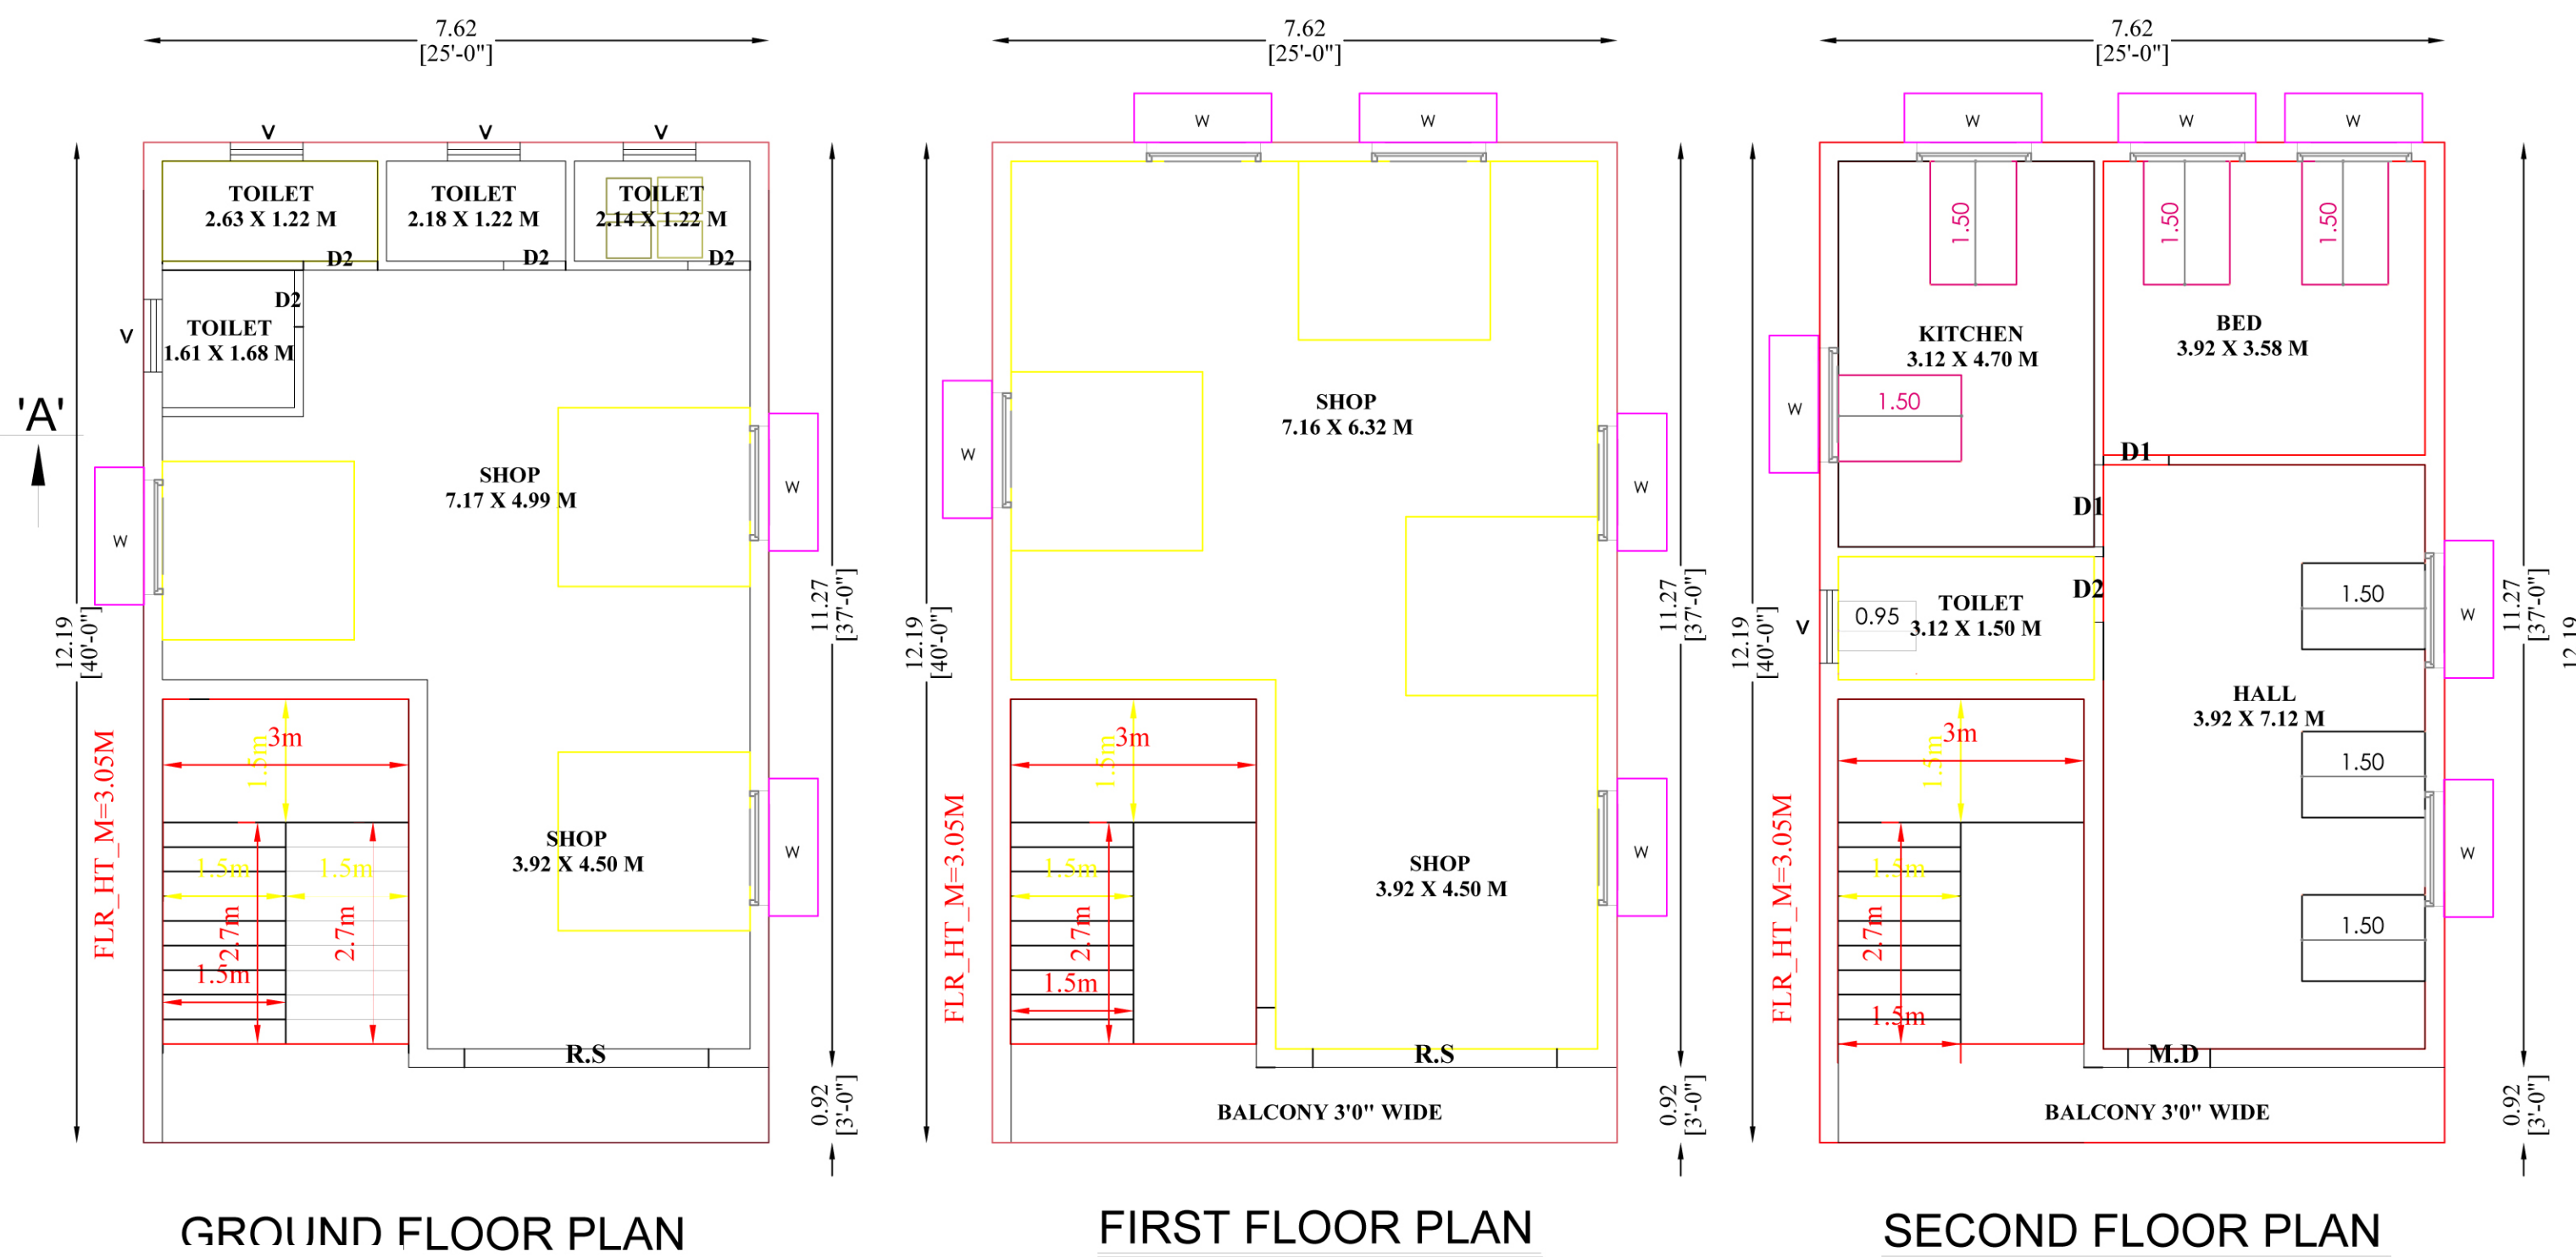
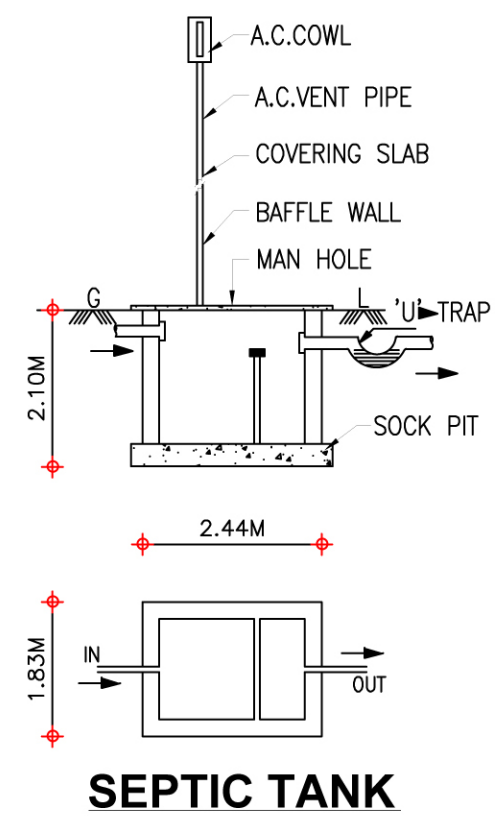
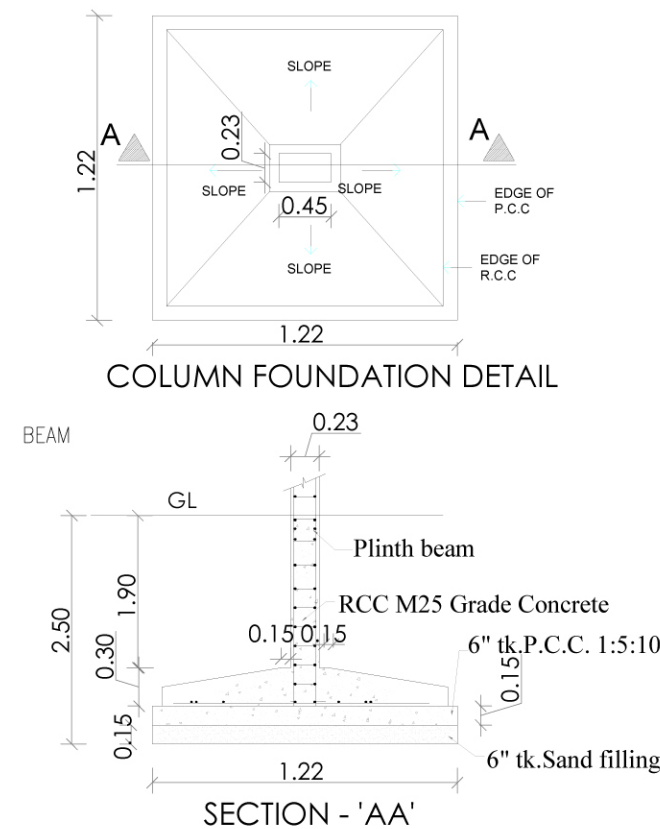
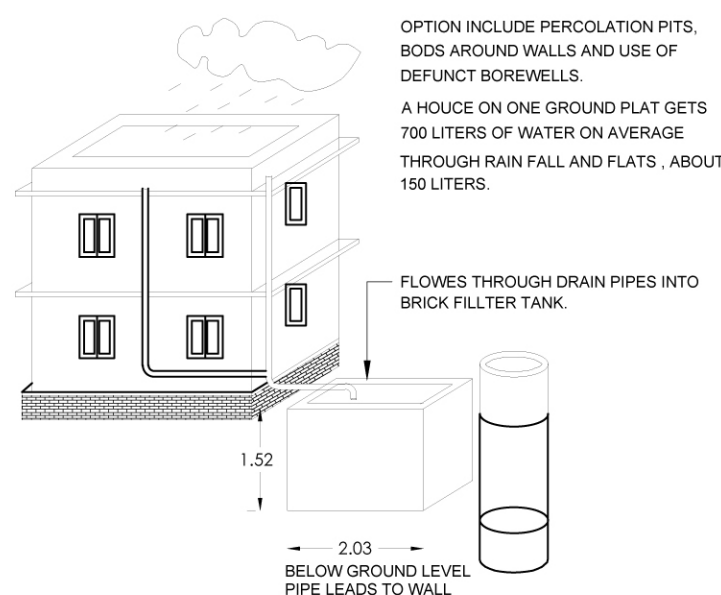
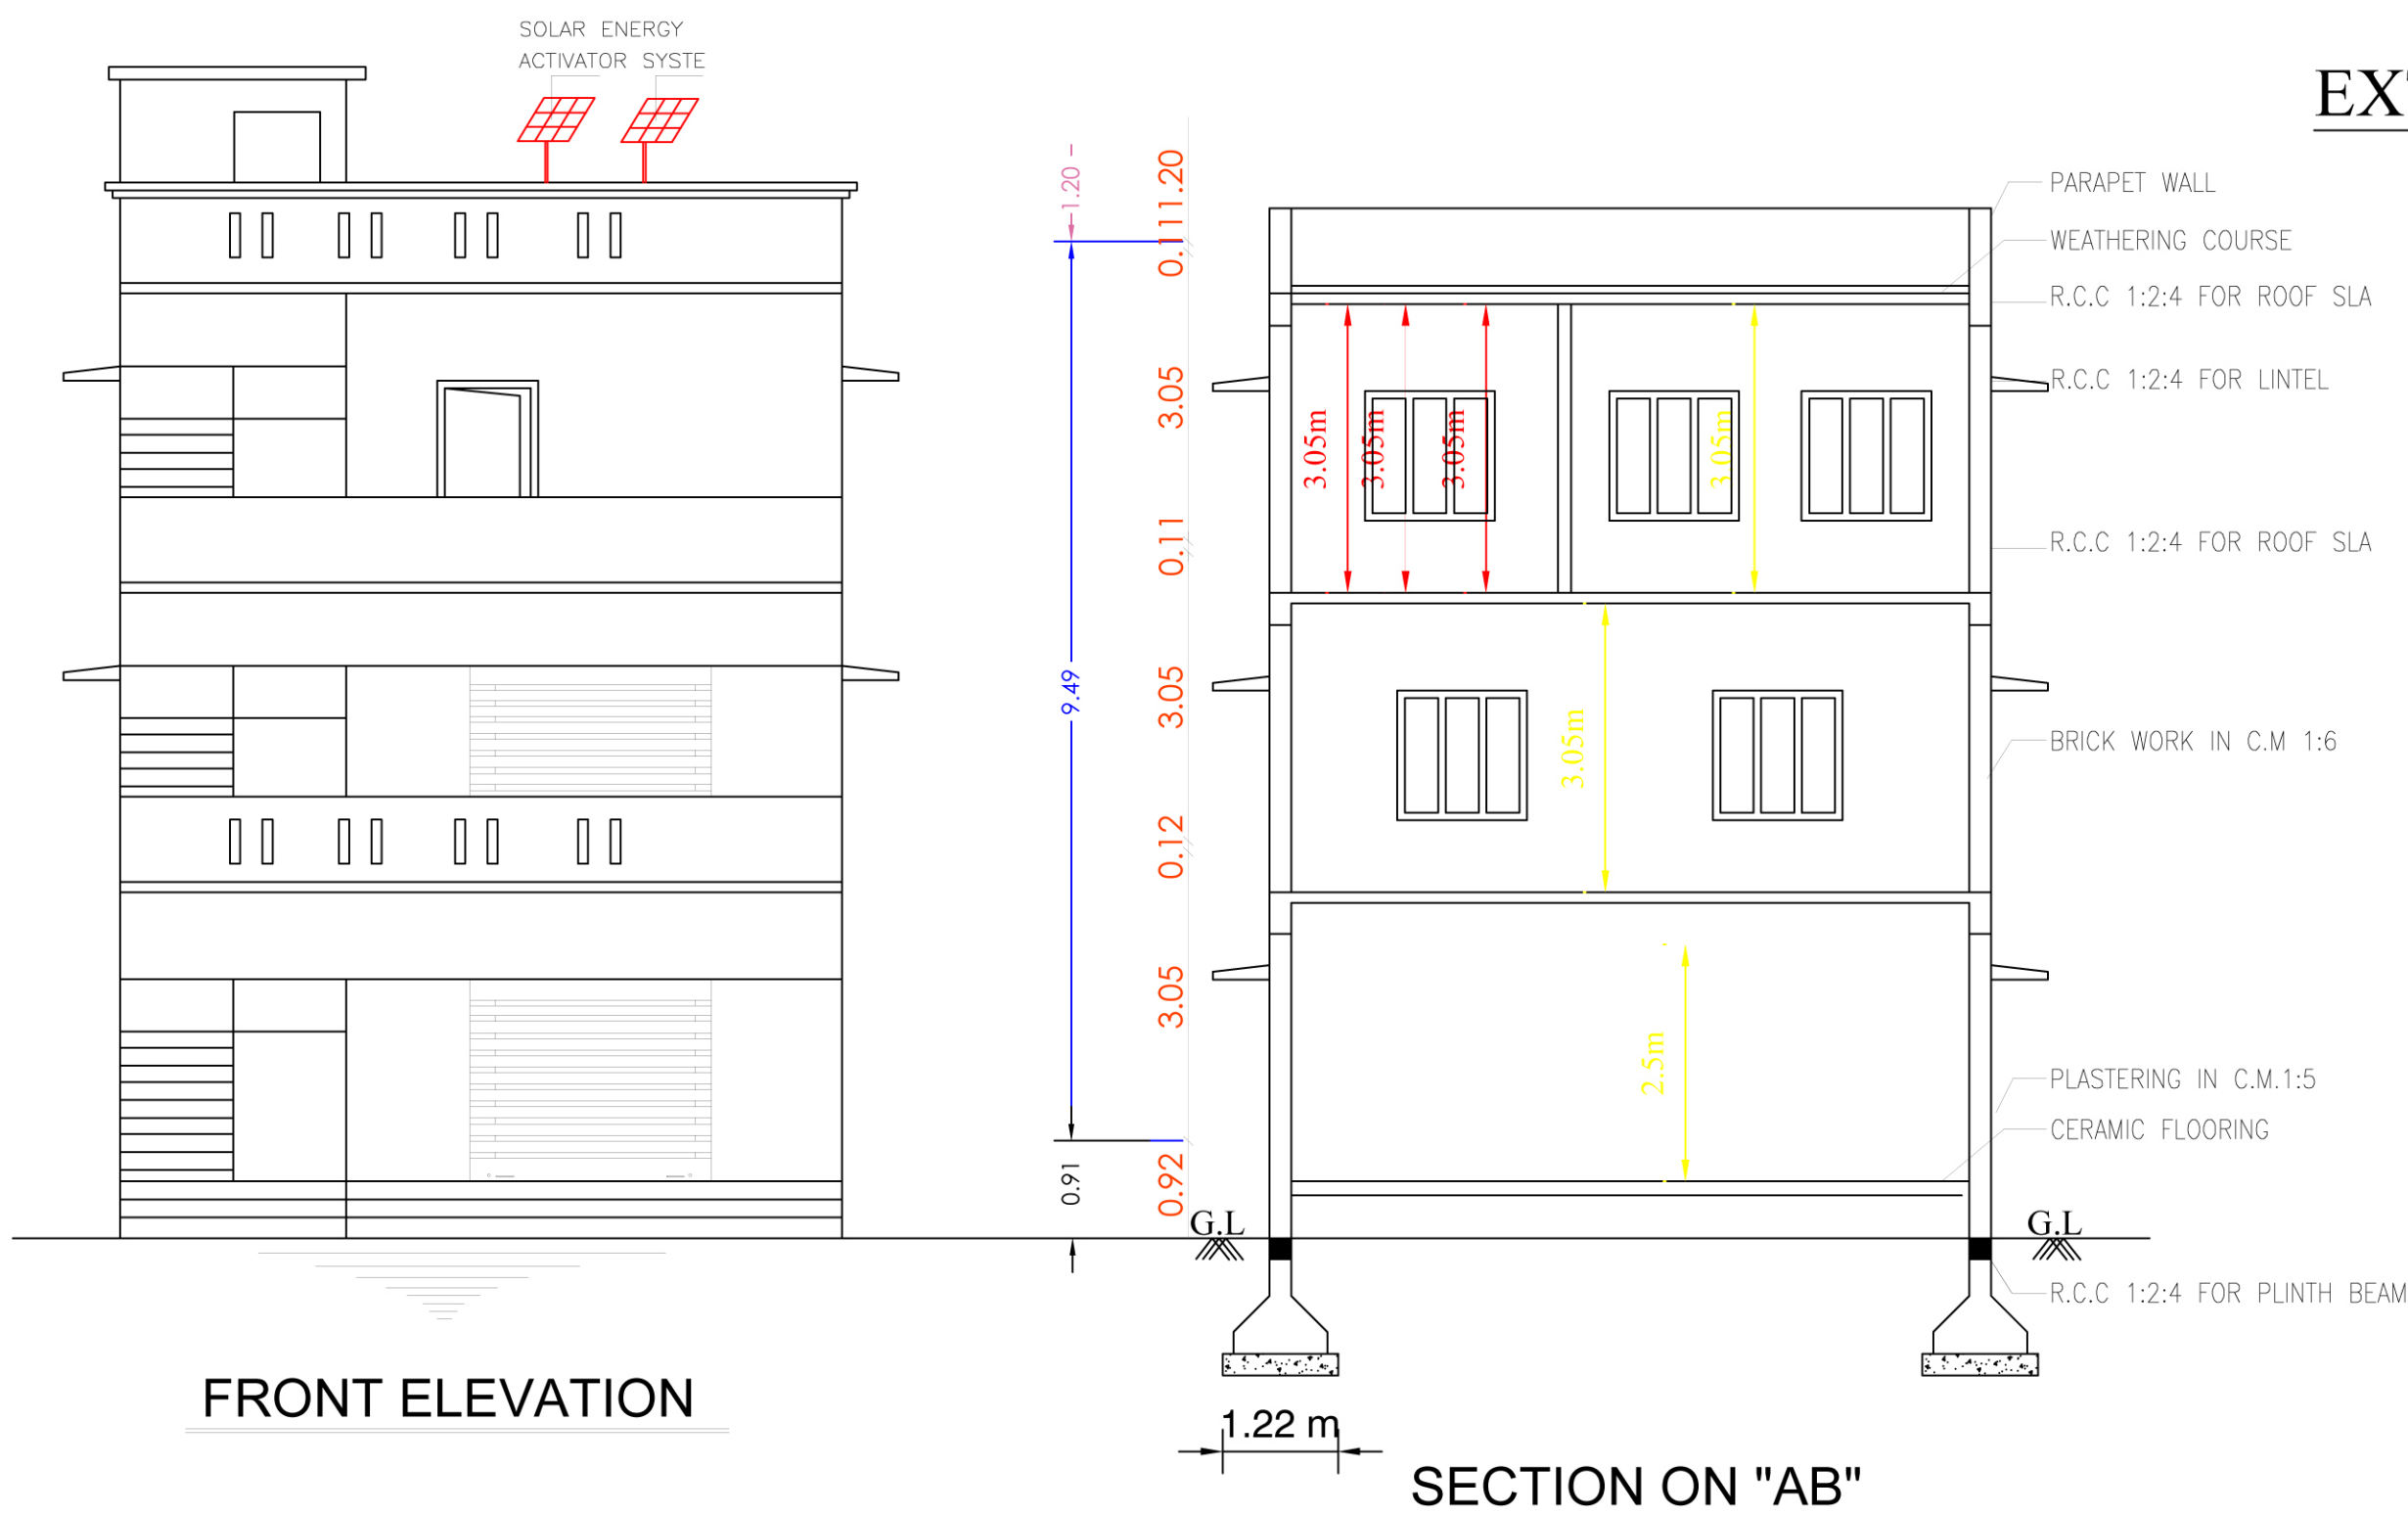
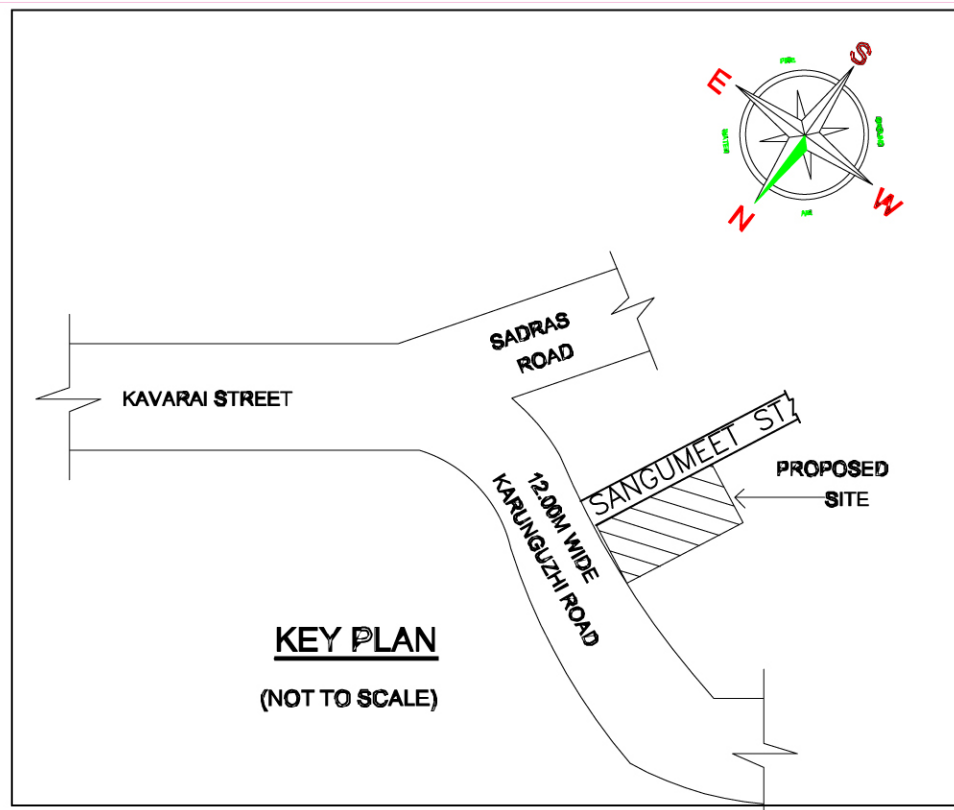


PLAN SHOWING THE PROPOSED REVISED CONSTRUCTION OF A COMMERCIAL CUM RESIDENTIAL BUILDING
AT S.NO.649/4A, 649/4C, PATTA NO.2102, KARUNGUZHI ROAD, THIRUKALUKUNDRAM "A"VILLAGE,
THIRUKALUKUNDRAM TALUK & TOWN, CHENGALPET DISTRICT.

EXTG.BLDG.APPD.B.L.NO.44/23 DATED 14/12/28

SWF No. SWF/BP/076975/2023

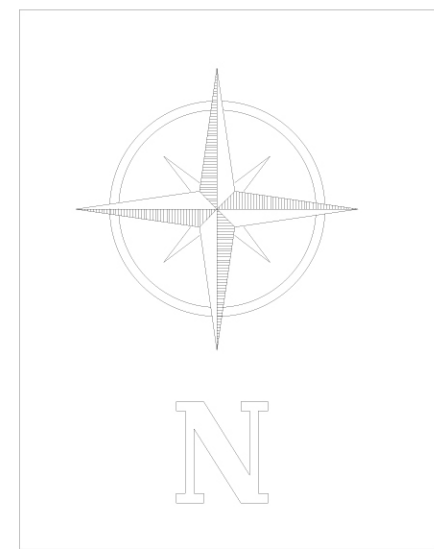

OFFICE USE

COLOUR INDEX

PLOT BOUNDARY	
PRO.BUILDING	
EXTG.BUILDING	
R O A D	

SCHEDULE OF JOINERY

R.S	ROLLING SHUTTER	100" x 8'0"
MD	DOOR	3'3" x 7'0"
D1	DOOR	3'0" x 7'0"
D2	DOOR	2'6" x 7'0"
W	WINDOW	4'6" x 4'0"
W1	WINDOW	3'0" x 4'0"
V	VENTILATOR	3'0" x 2'0"

AREA DETAILS	SQ.FT.	SQ.MT.
PLOT AREA (AS PER DOCUMENT):	2260.50	210.00
PLOT AREA (AS PER PATTA) :	2260.50	210.00
SUPER IMPOSED AREA :	2636.22	244.90

AREA DETAILS	SQ.FT.	SQ.MT.
PLOT AREA	: 2260.50	210.00
EXTG.G.F.BUILDING AREA	: 1000.00	92.89
EXTG.F.F.BUILDING AREA	: 1000.00	92.89
PRO.S.F.BUILDING AREA	: 1000.00	92.89
C O V E R A G E	: 44.2%	
OPEN SPACE AREA	: 1260.50	117.10

OWNER NAME: Mr.S.RAMKUMAR

S. Ramkumar

OWNER'S SIGNATURE

M. DOSS, D.C.E.,
Registered Engineer Grade-II (RE)
Reg. No : 018 / LS / 2023 / 00001
PARVATHY CONSTRUCTION
No: 7/6, CN Mahadevan Street,
Chengalpattu - 603 001
Cell : 9962 33 9625

LICENSED SURVEYOR