


PLAN SHOWING THE PROPOSED CONSTRUCTION OF G.FLOOR, F.FLOOR & S.FLOOR RESIDENTIAL BUILDING AT OLD GRAMANATHAM S.NO-583/31, AS PER PATTA NO-4702, S.NO-583/31B, SANNATHI STREET, WARD NO-10, THIRUKKAZHUKKUNDRAM "A" VILLAGE, THIRUKKAZHUKKUNDRAM TOWN & TALUK CHENGALPATTU DISTRICT.

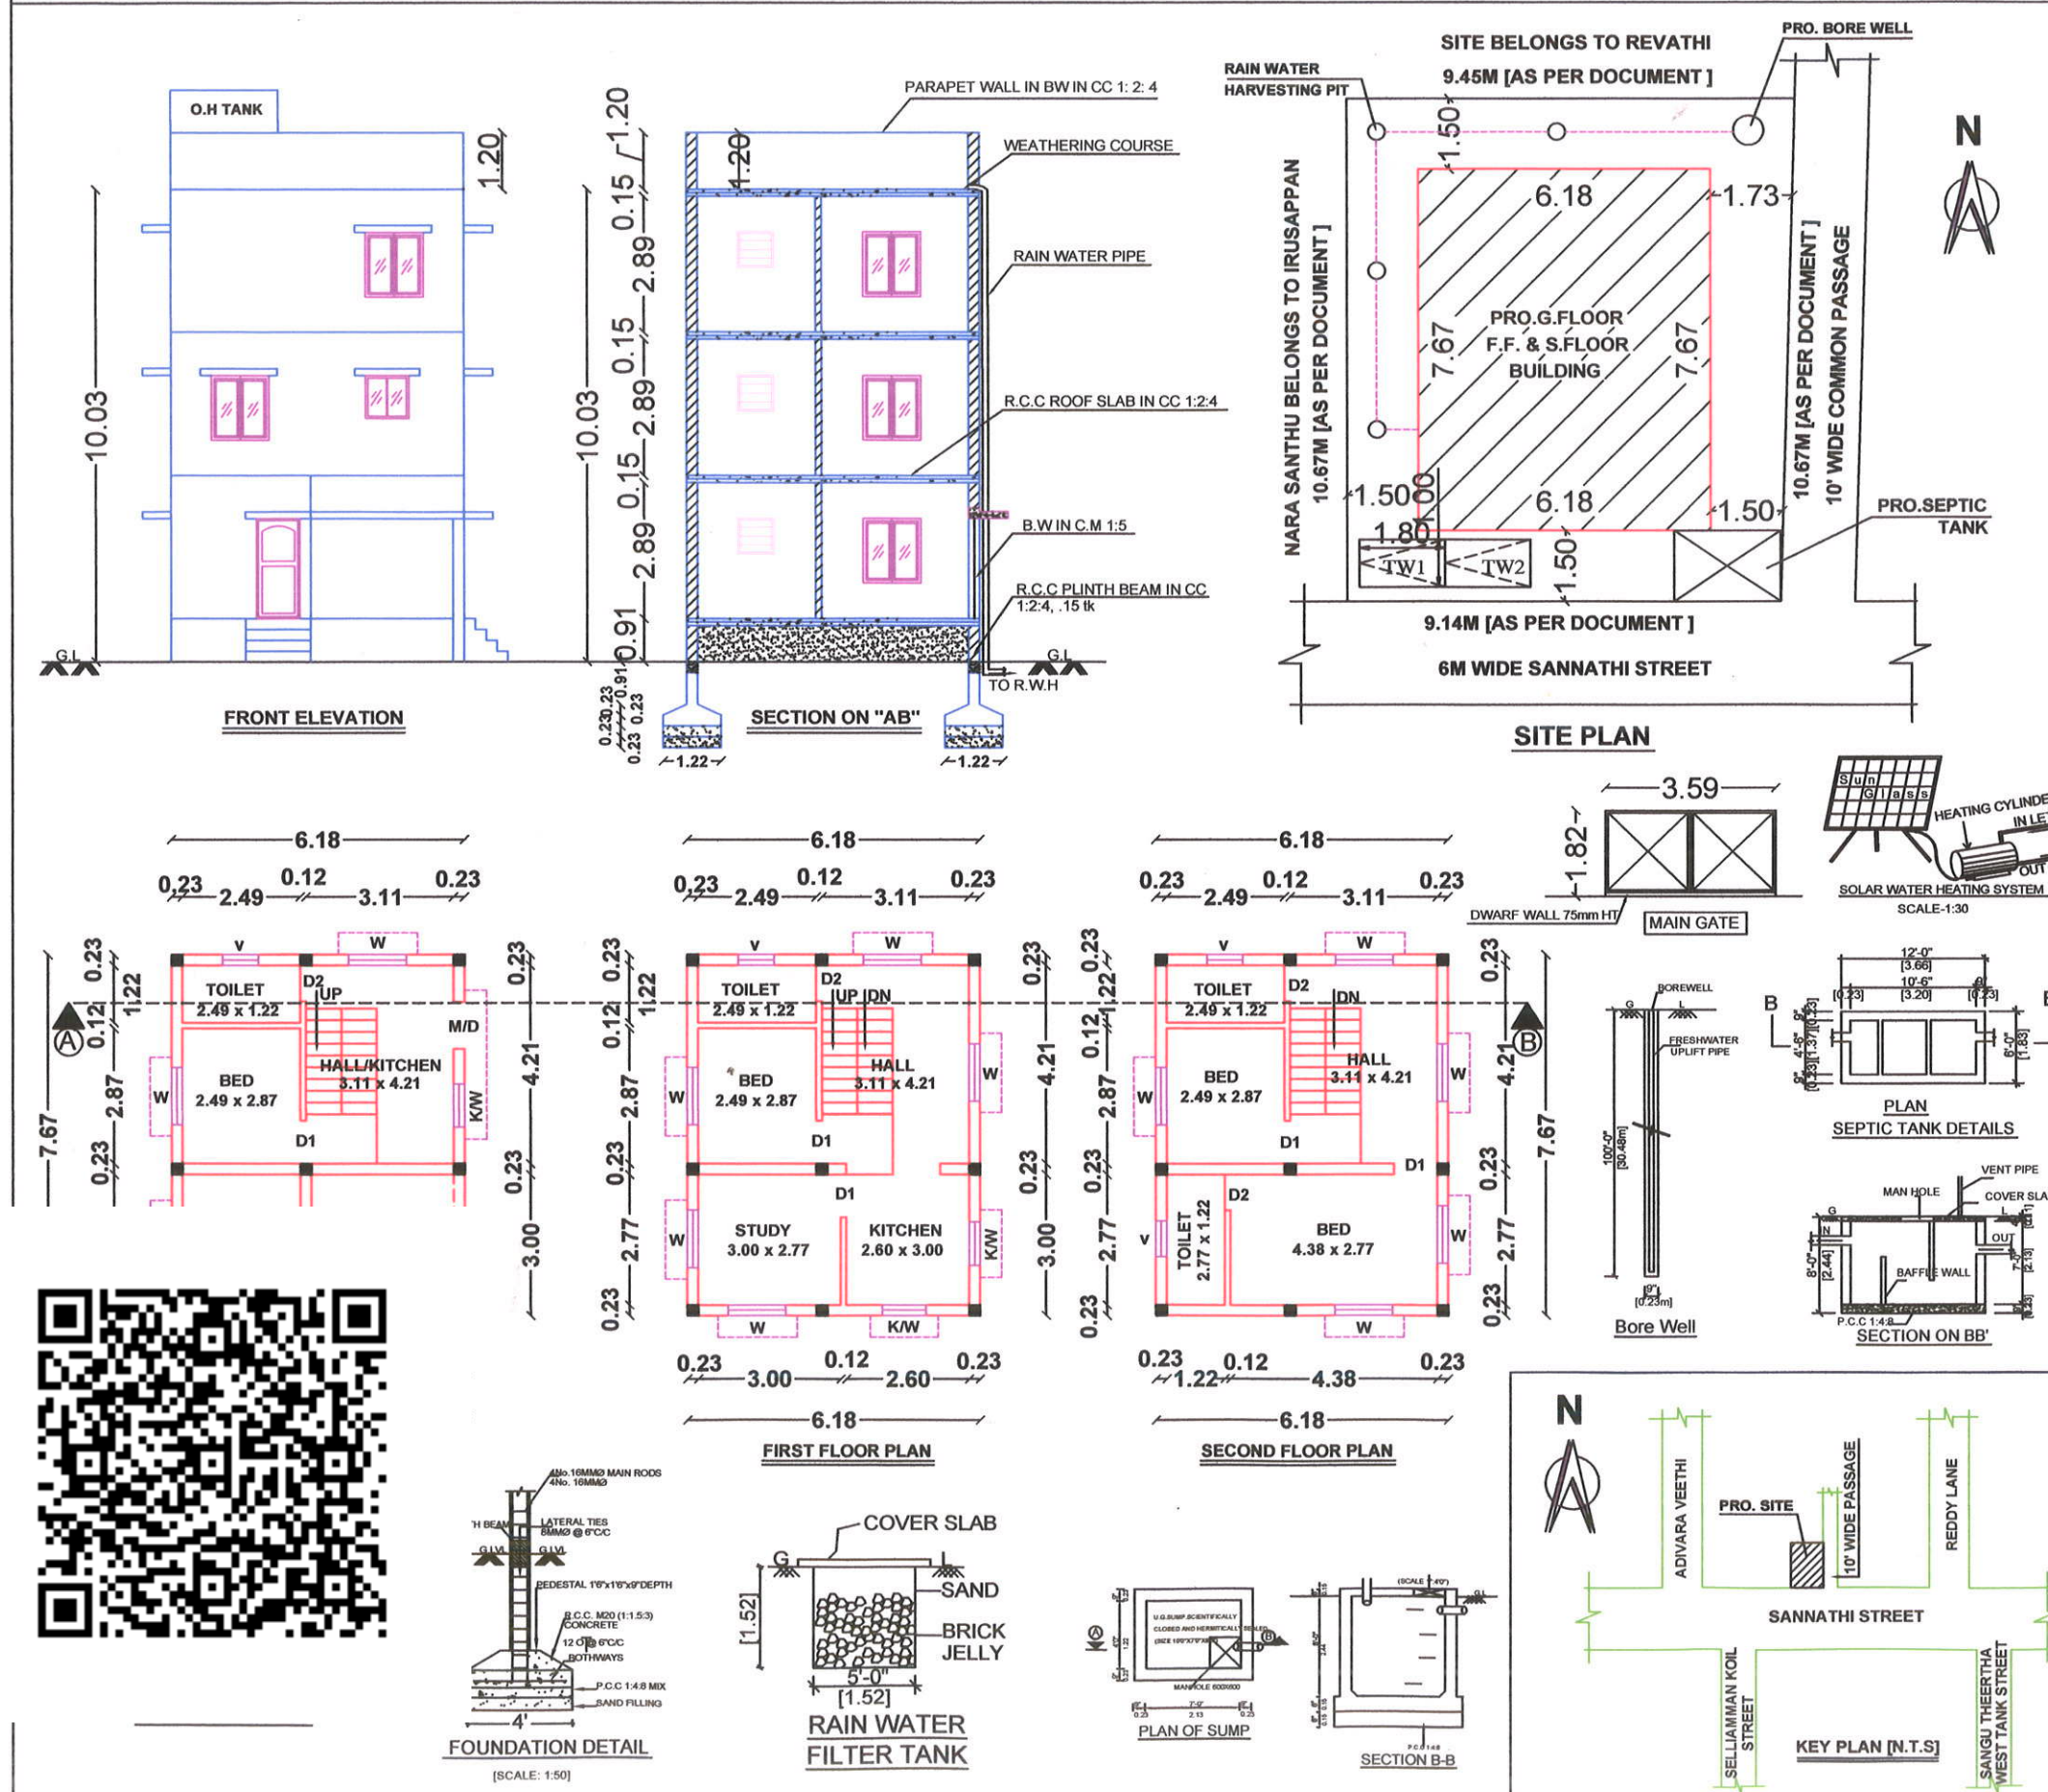

SCHEDULE OF JOINERY			COLOUR INDEX
M/D	DOOR	1.00 X 2.10	PLOT BOUNDARY
D1	DOOR	0.91 X 2.10	
D2	DOOR	0.76 X 2.10	PRO. BUILDING
W	WINDOW	1.22 X 1.37	
W1	WINDOW	0.91 X 1.37	ROAD
K/W	K.WINDOW	1.22 X 0.91	
V	VENTILATOR	0.91 X 0.76	
AREA STATEMENT			
			SQ.MT.
PLOT AREA (AS PER DOCUMENT)			99.21
PLOT AREA (AS PER PATTA)			99.00
PLOT AREA (AS PER FMB)			99.16
SUPER IMPOSED AREA			99.16
PROPOSED GROUND FLOOR			47.40
PROPOSED FIRST FLOOR			47.40
PROPOSED SECOND FLOOR			47.40
TOTAL AREA			142.20
COVERAGE : 48 %			F.S.I : 1.43
OFFICE USE : -			
OWNER'S NAME:-			
1.THIRU.V.SANKAR ANANTH			
2.TMT.A.MARIAMMAL			
W/O. SANKARANANTH			
OWNER'S SIGN			
A.PEGAN,			
Registered Engineer			
Reg No.CGL DIST/RE/Gr-III/2023/10/013			
District Town and Country Planning Office			
Arun Builders Ph-9944001863			
No.64/40, Bharathiyar Street			
Gokulapuram, Chengalpattu-603001			
LICENSED SURVEYOR SIGN			