


PLAN SHOWING THE PROPOSED FARM HOUSE BUILDING FOR STORING AND DRYING OF SEEDS AND FERTILIZERS AT S.No.233/10B, 233/11B2, 233/12A2, 233/13A1A, 233/20, 236/20A2, 236/21A1B, PATTA No.4030, V.NO.-53, MAMALLAPURAM VILLAGE & TOWN PANCHAYAT, THIRUKALUKUNDRAM TALUK , CHENGALPATTU DISTRICT.




OFF

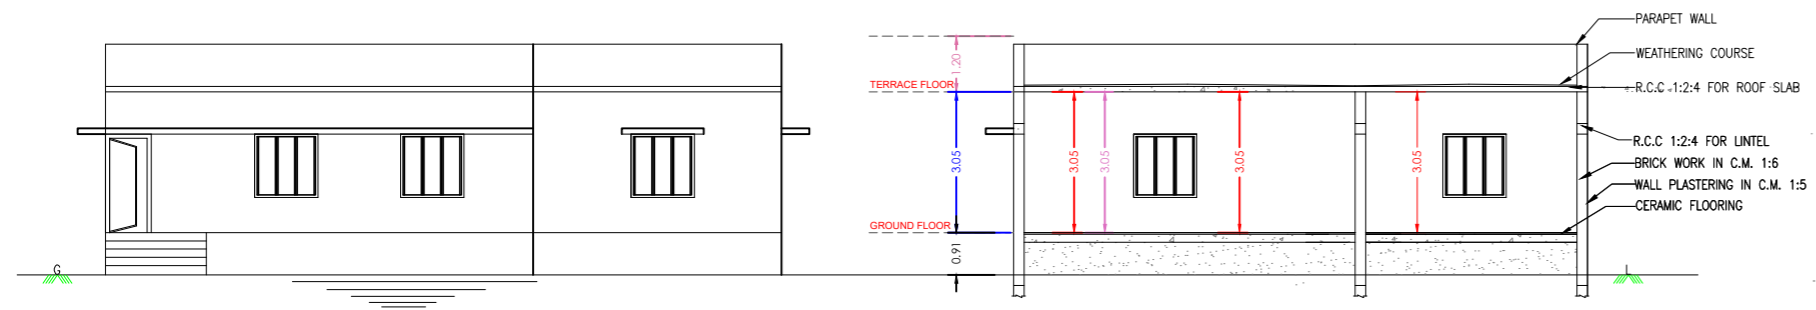


FRONT ELEVATION



SECTION ON "AB"

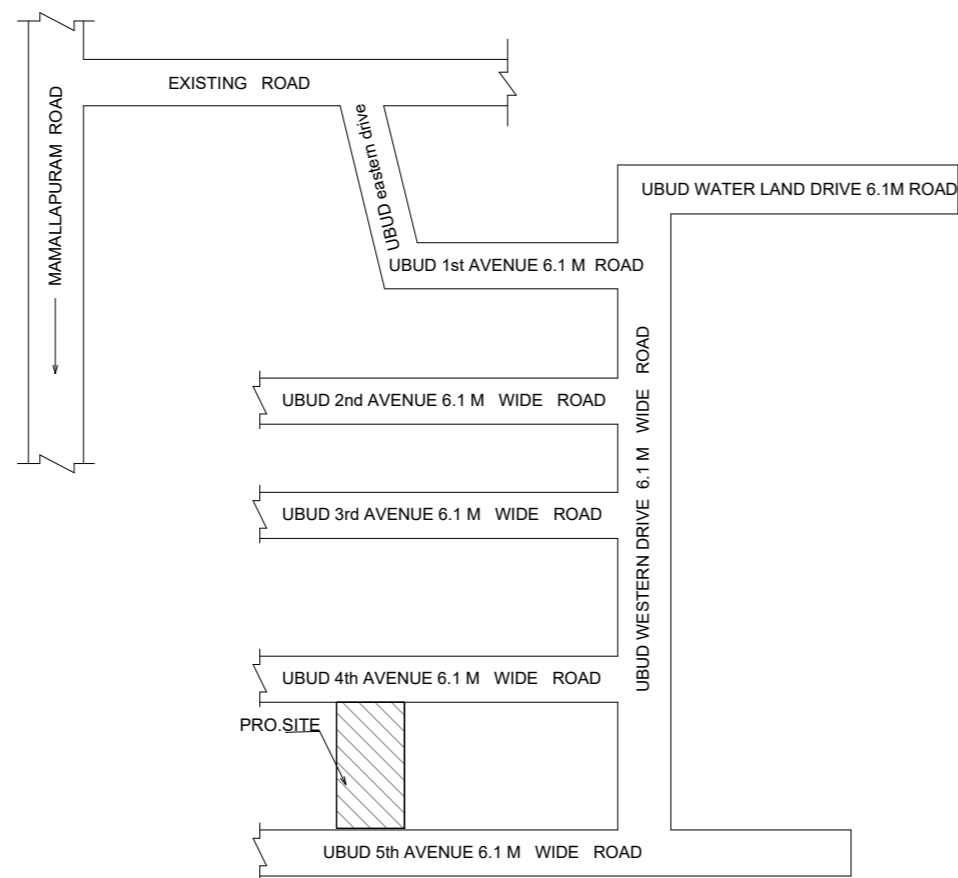

KEY PLAN [NOT TO SCALE]

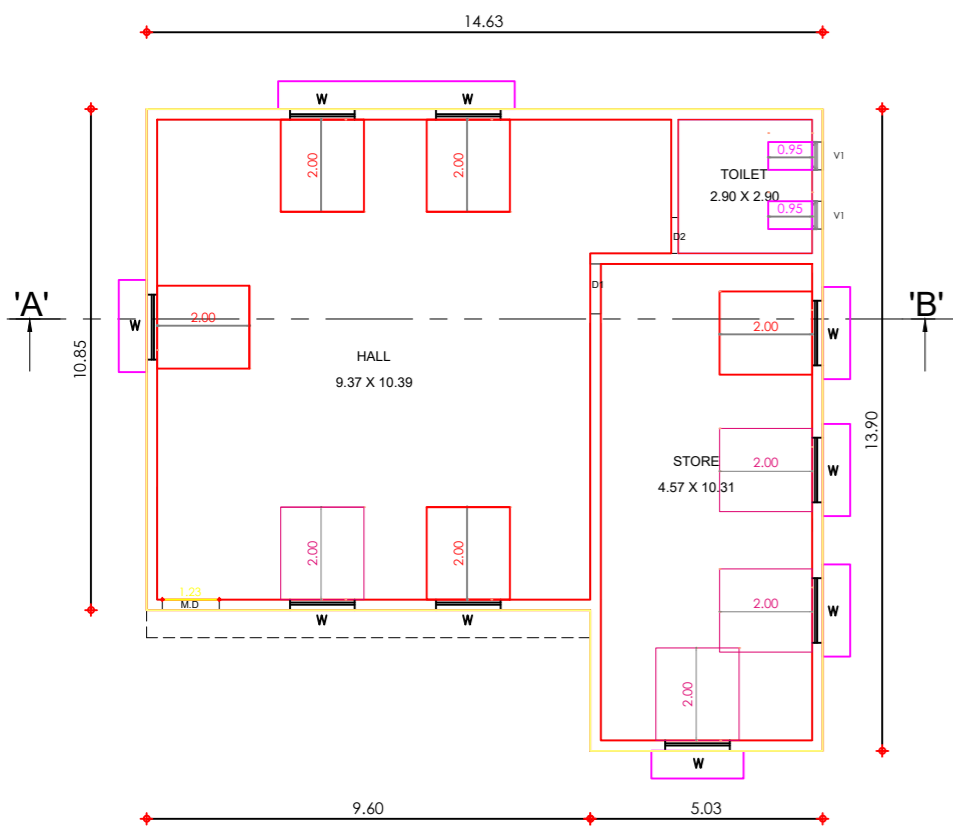

GROUND FLOOR PLAN

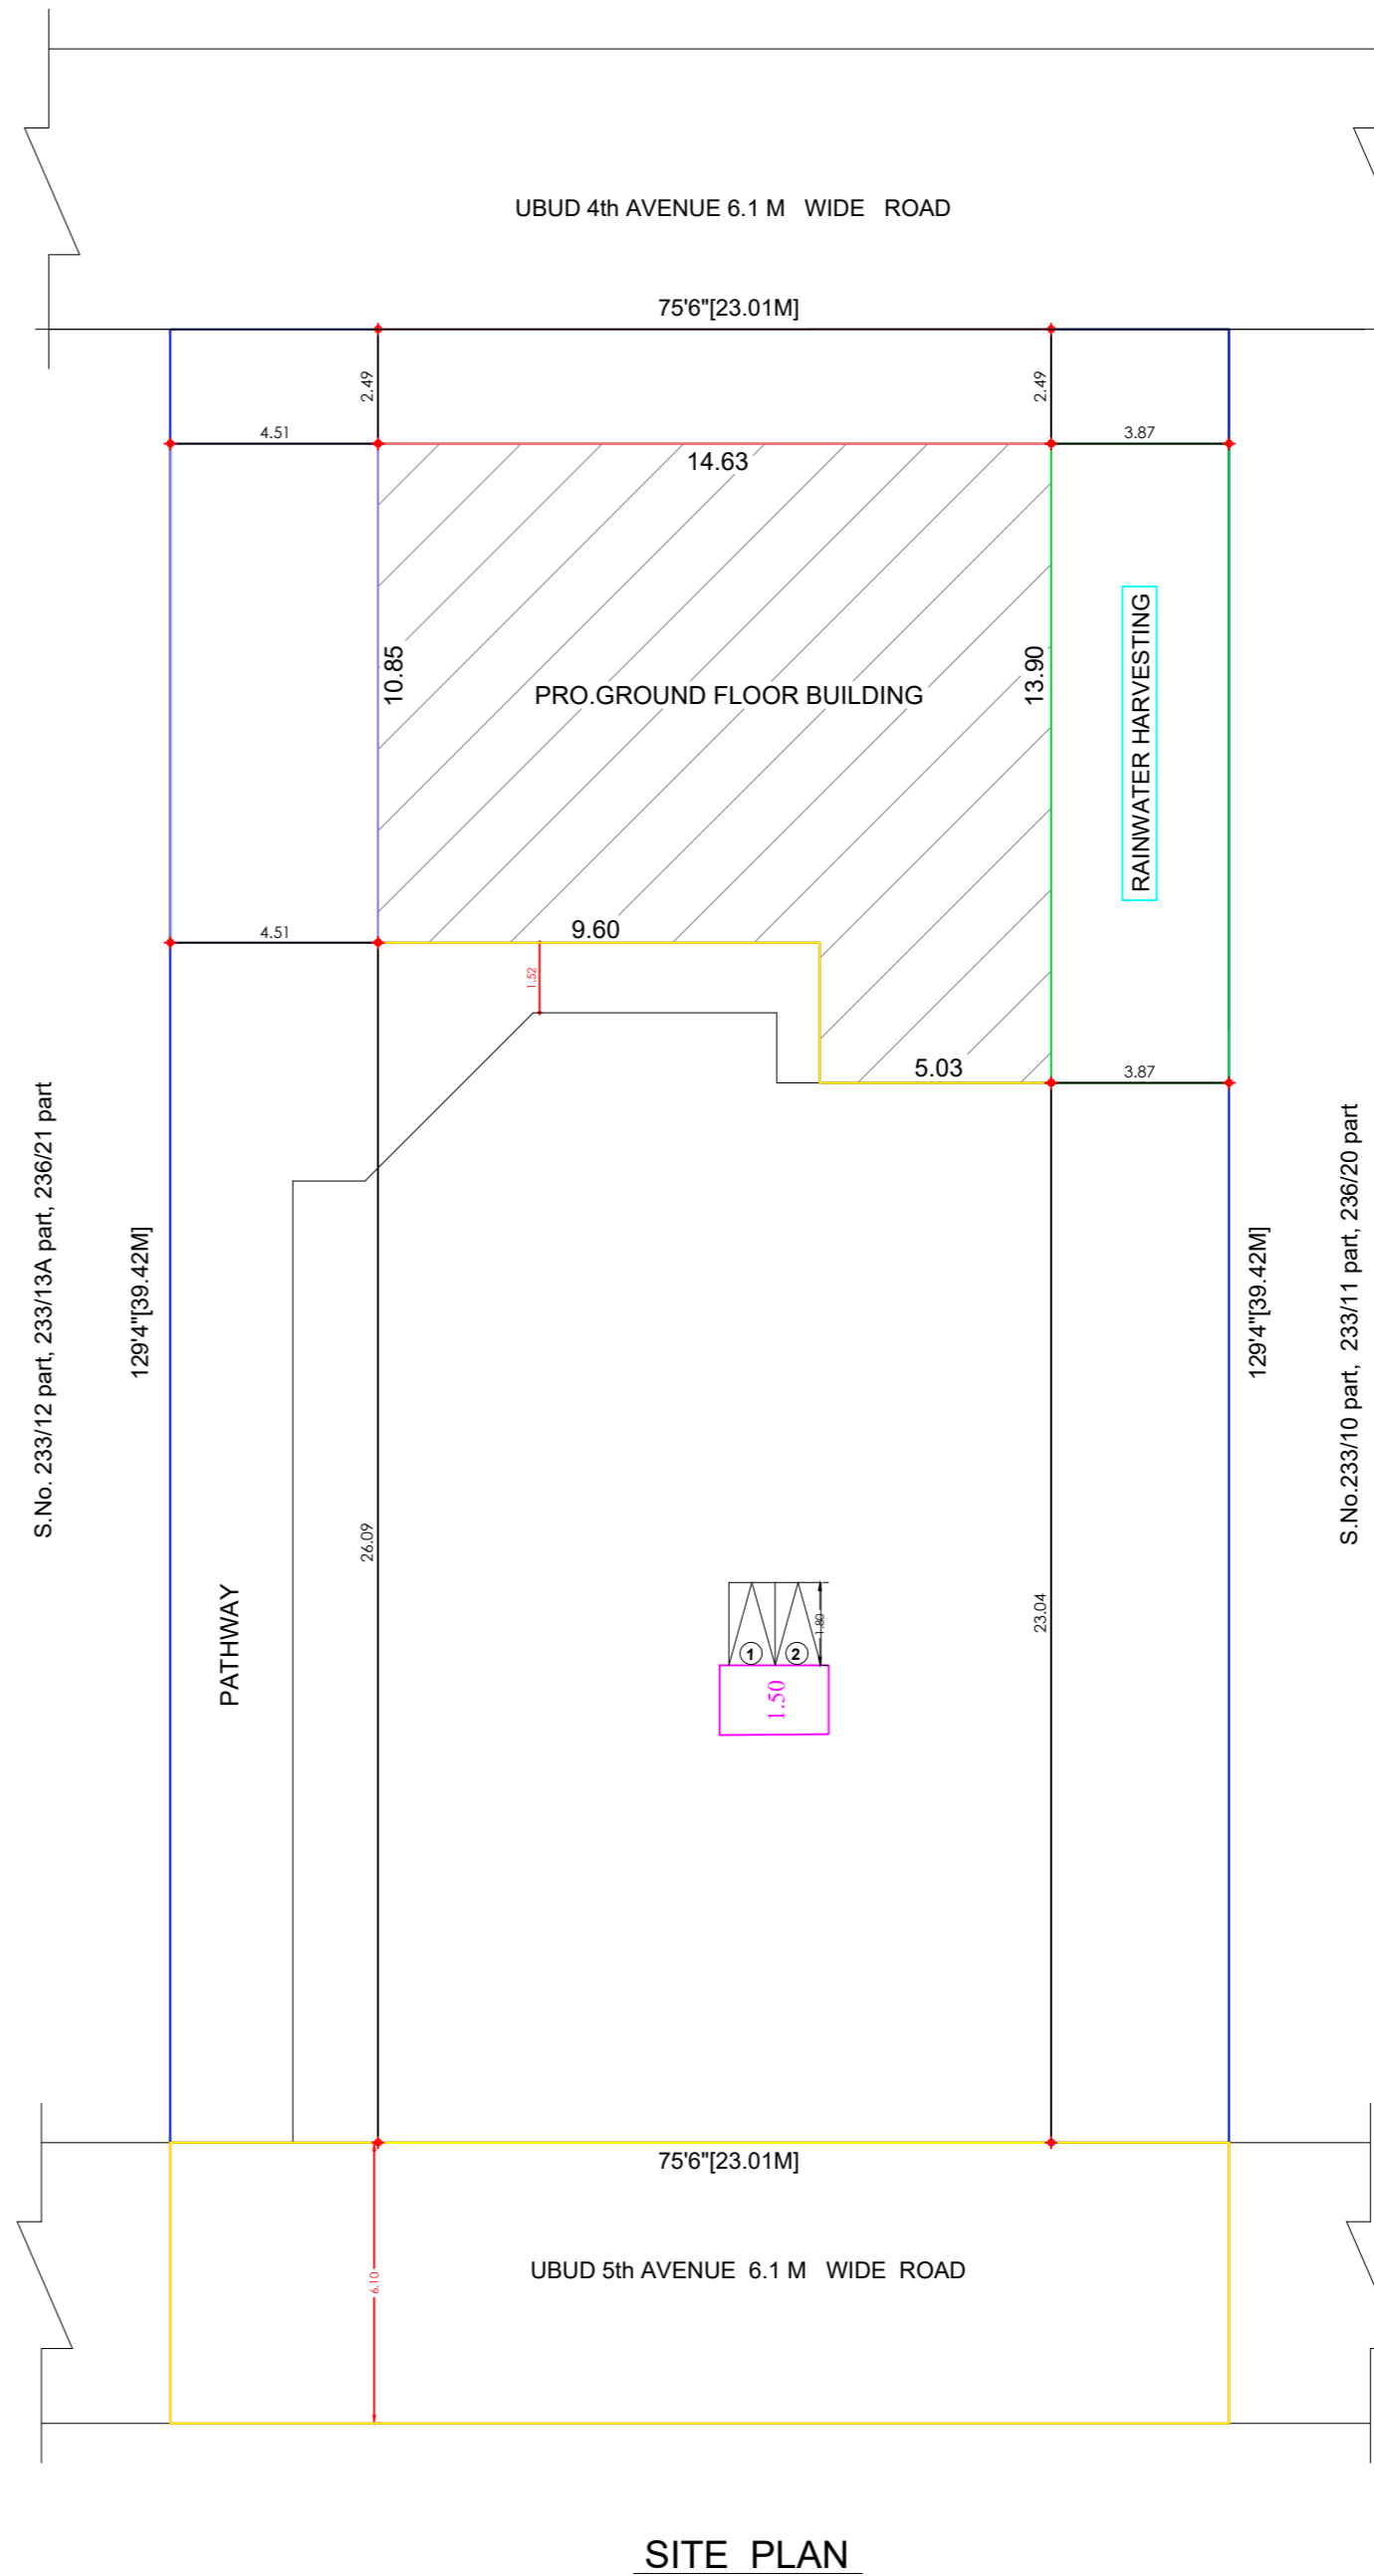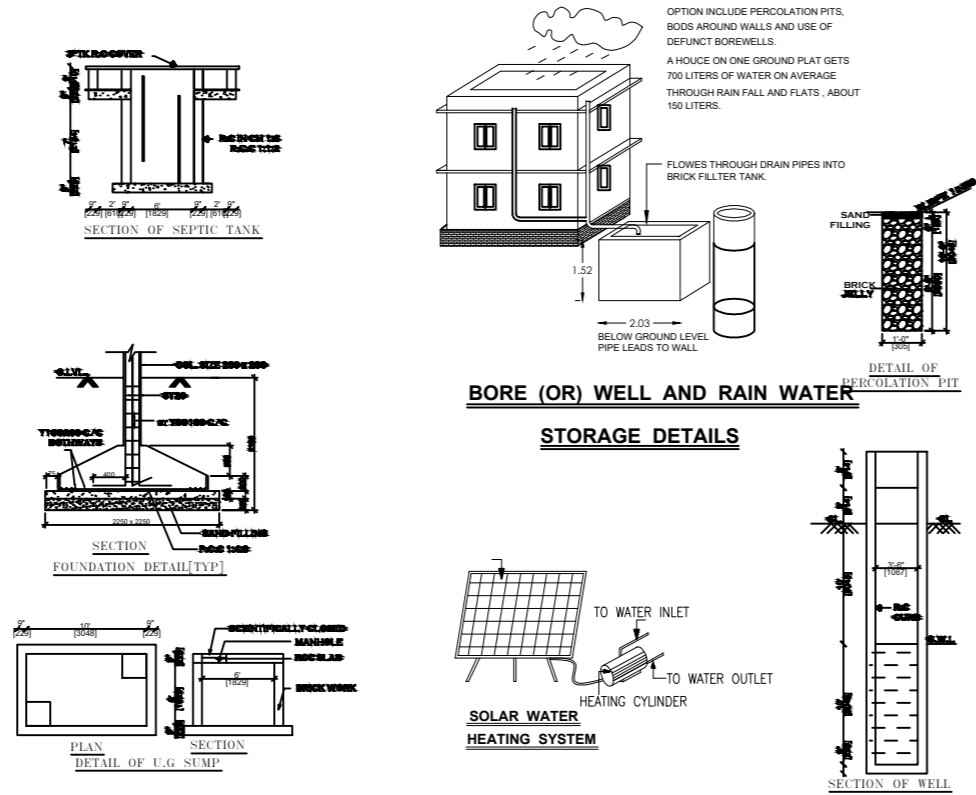

SITE PLAN

SCHEDULE OF JOINERY		COLOUR INDEX	
M.D. DOOR	1.20 X 2.10	PRO. BUILDING	□
D1 DOOR	0.90 X 2.10		
D2 DOOR	0.75 X 2.10	PLOT BOUNDARY	□
W WINDOW	1.37 X 1.22		
W1 WINDOW	0.90 X 1.22	R O A D	□
V VENTILATOR	0.90 X 0.60		
G.G. GRILL GATE	1.00 X 2.10		
R.S. ROLLING SHUTTER	1.80 X 2.10		

AREA DETAILS	SQ.FT.	SQ.MT.
PLOT AREA (AS PER DOCUMENT)	9757.78	906.52
PLOT AREA (AS PER PATTA)	9762.94	907.00
SUPER IMPOSED AREA	9764.45	907.14

BUILDING NAME	NON FSI AREA IN Sq.m	FSI AREA IN Sq.m	TOTAL BUILDUP AREA IN Sq.m
PRO.GROUND FLOOR BUILDING	-	174.03	174.03
TOTAL	-	174.03	174.03

FLOOR SPACE INDEX = $\frac{174.03}{906.52}$: 0.19

COVERAGE : 0.19%
OPEN SPACE AREA : 732.49 Sq.m

(OWNER :Mrs.UNNATI G MAHBUBANI)

Unnati

OWNER SIGNATURE

M. DOSS, D.C.E.,
Registered Engineer Grade-II (RE)
Reg. No : 018 / LS / 2023 / 00001
PARVATHY CONSTRUCTION
No: 7/6, CN Mahadevan Street,
Chengalpattu - 603 001
Cell : 9962 33 9825

LICENSED SURVEYOR / REGISTERED ENGINEER

PARVATHY CONSTRUCTION , CHENGALPATTU. CELL- 99623 39625.