



PLAN SHOWING THE PROPOSED GROUND FLOOR COMMERCIAL & FIRST FLOOR RESIDENTIAL BUILDING AT
PATTA NO;1522, S NO: 79 /2 A3, POONCHERI VILLAGE, MAMALLAPURAM SPECIAL GRADE TOWN PANCHAYAT,
THIRUKAZHUKUNDRAM TALUK, CHENGALPATTU DISTRICT.

OWNER NAME: Mrs.ALAMELU GOVINDARAJ

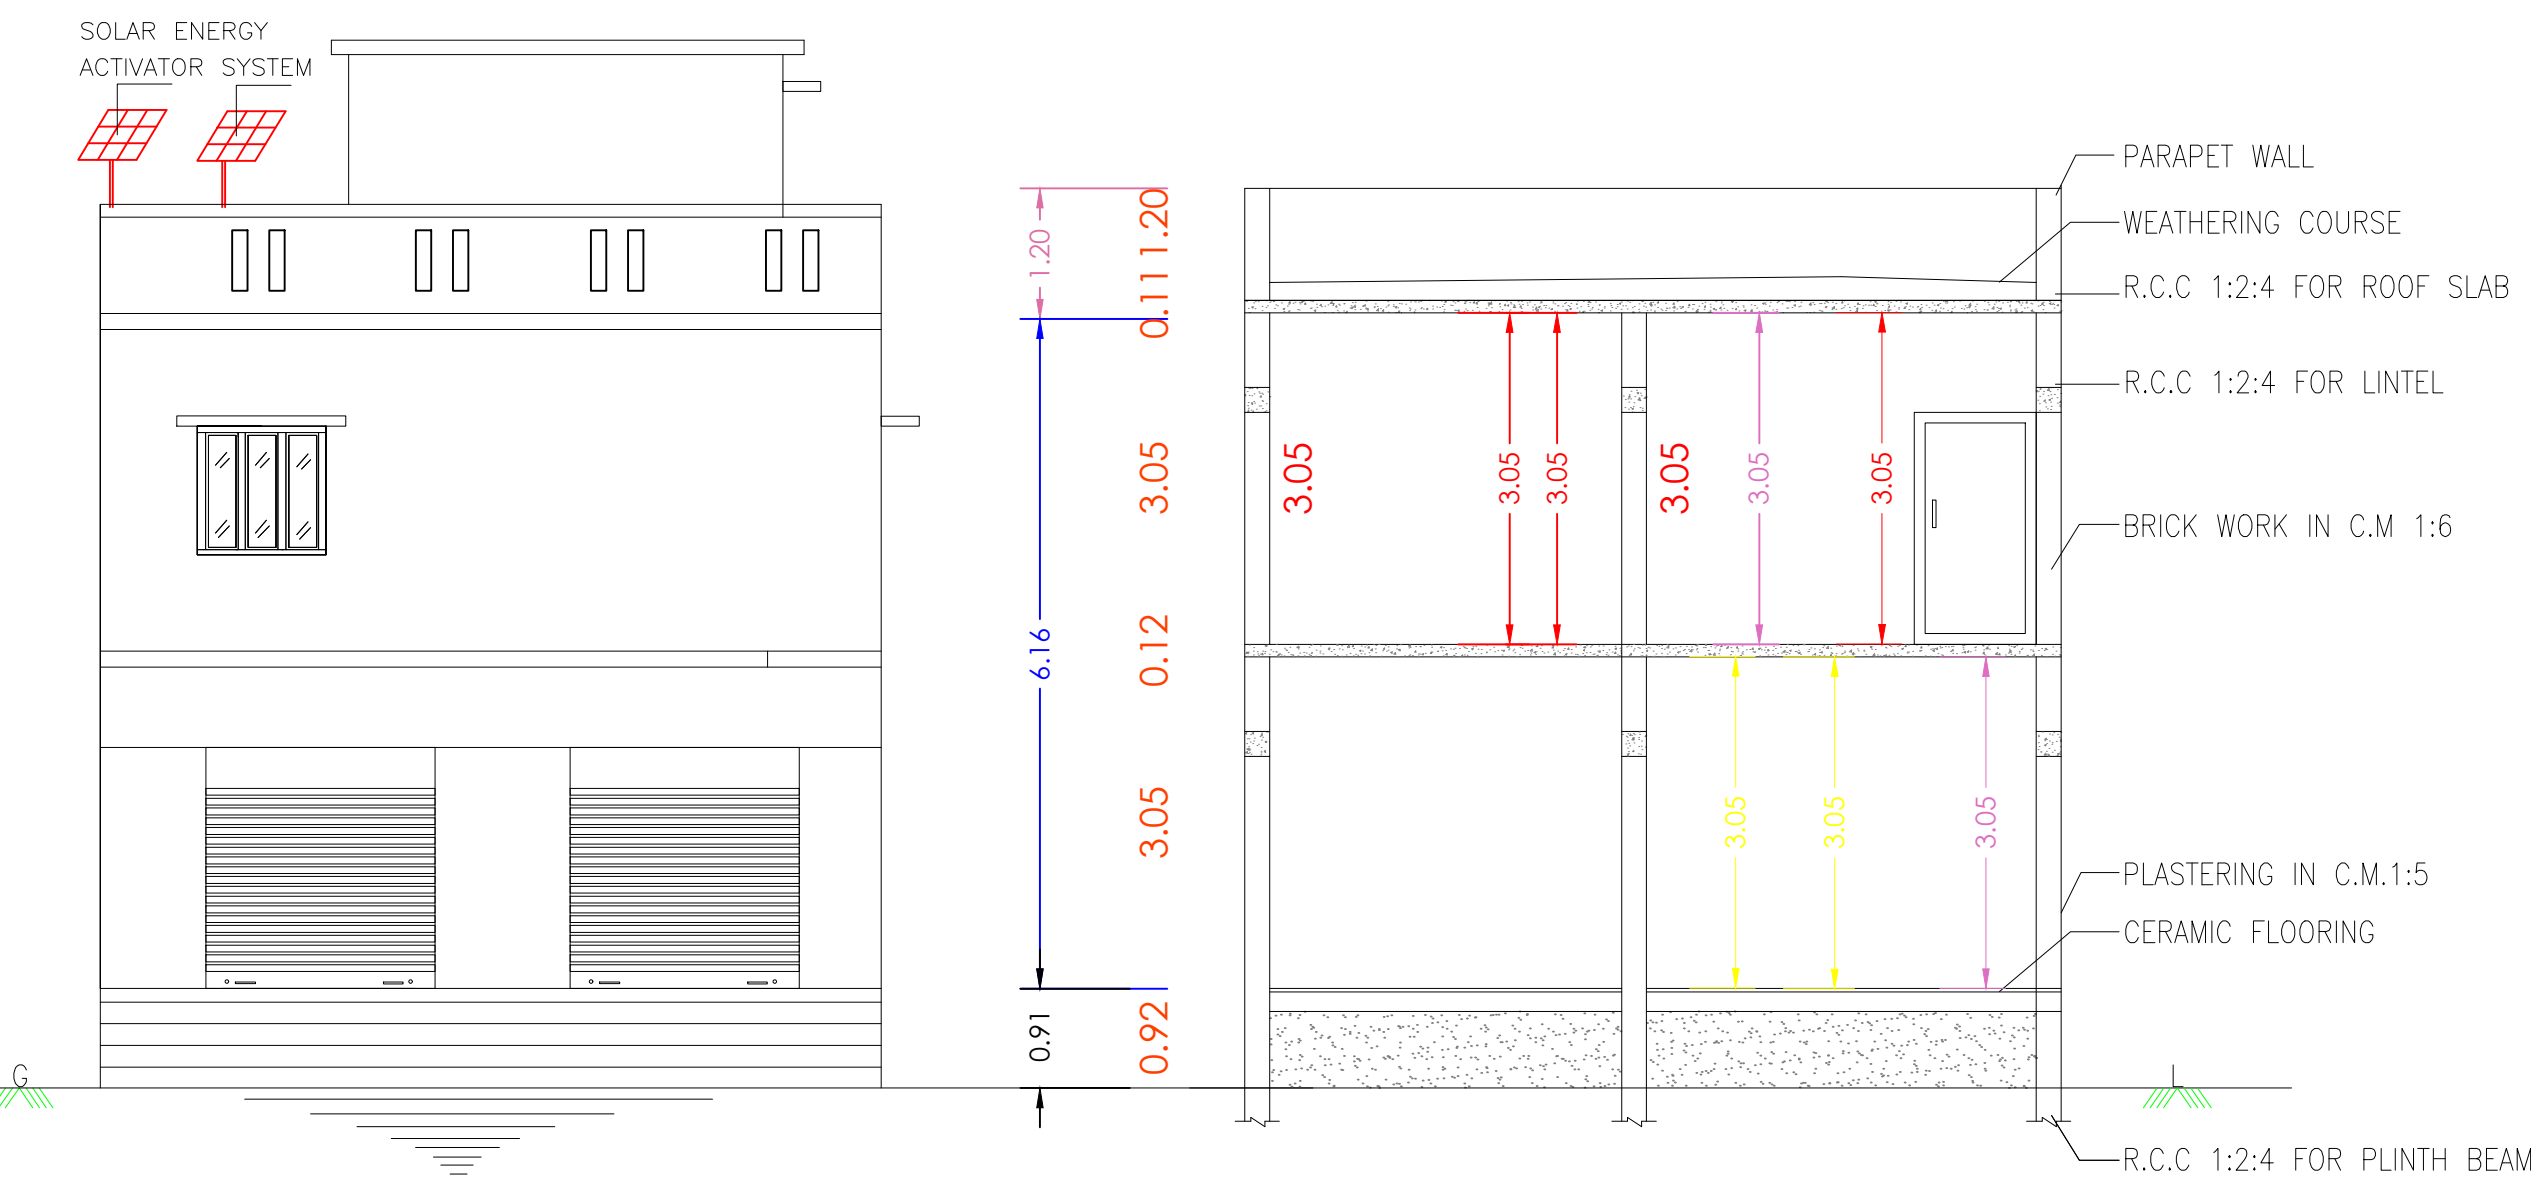


FRONT ELEVATION

SECTION ON "AB"

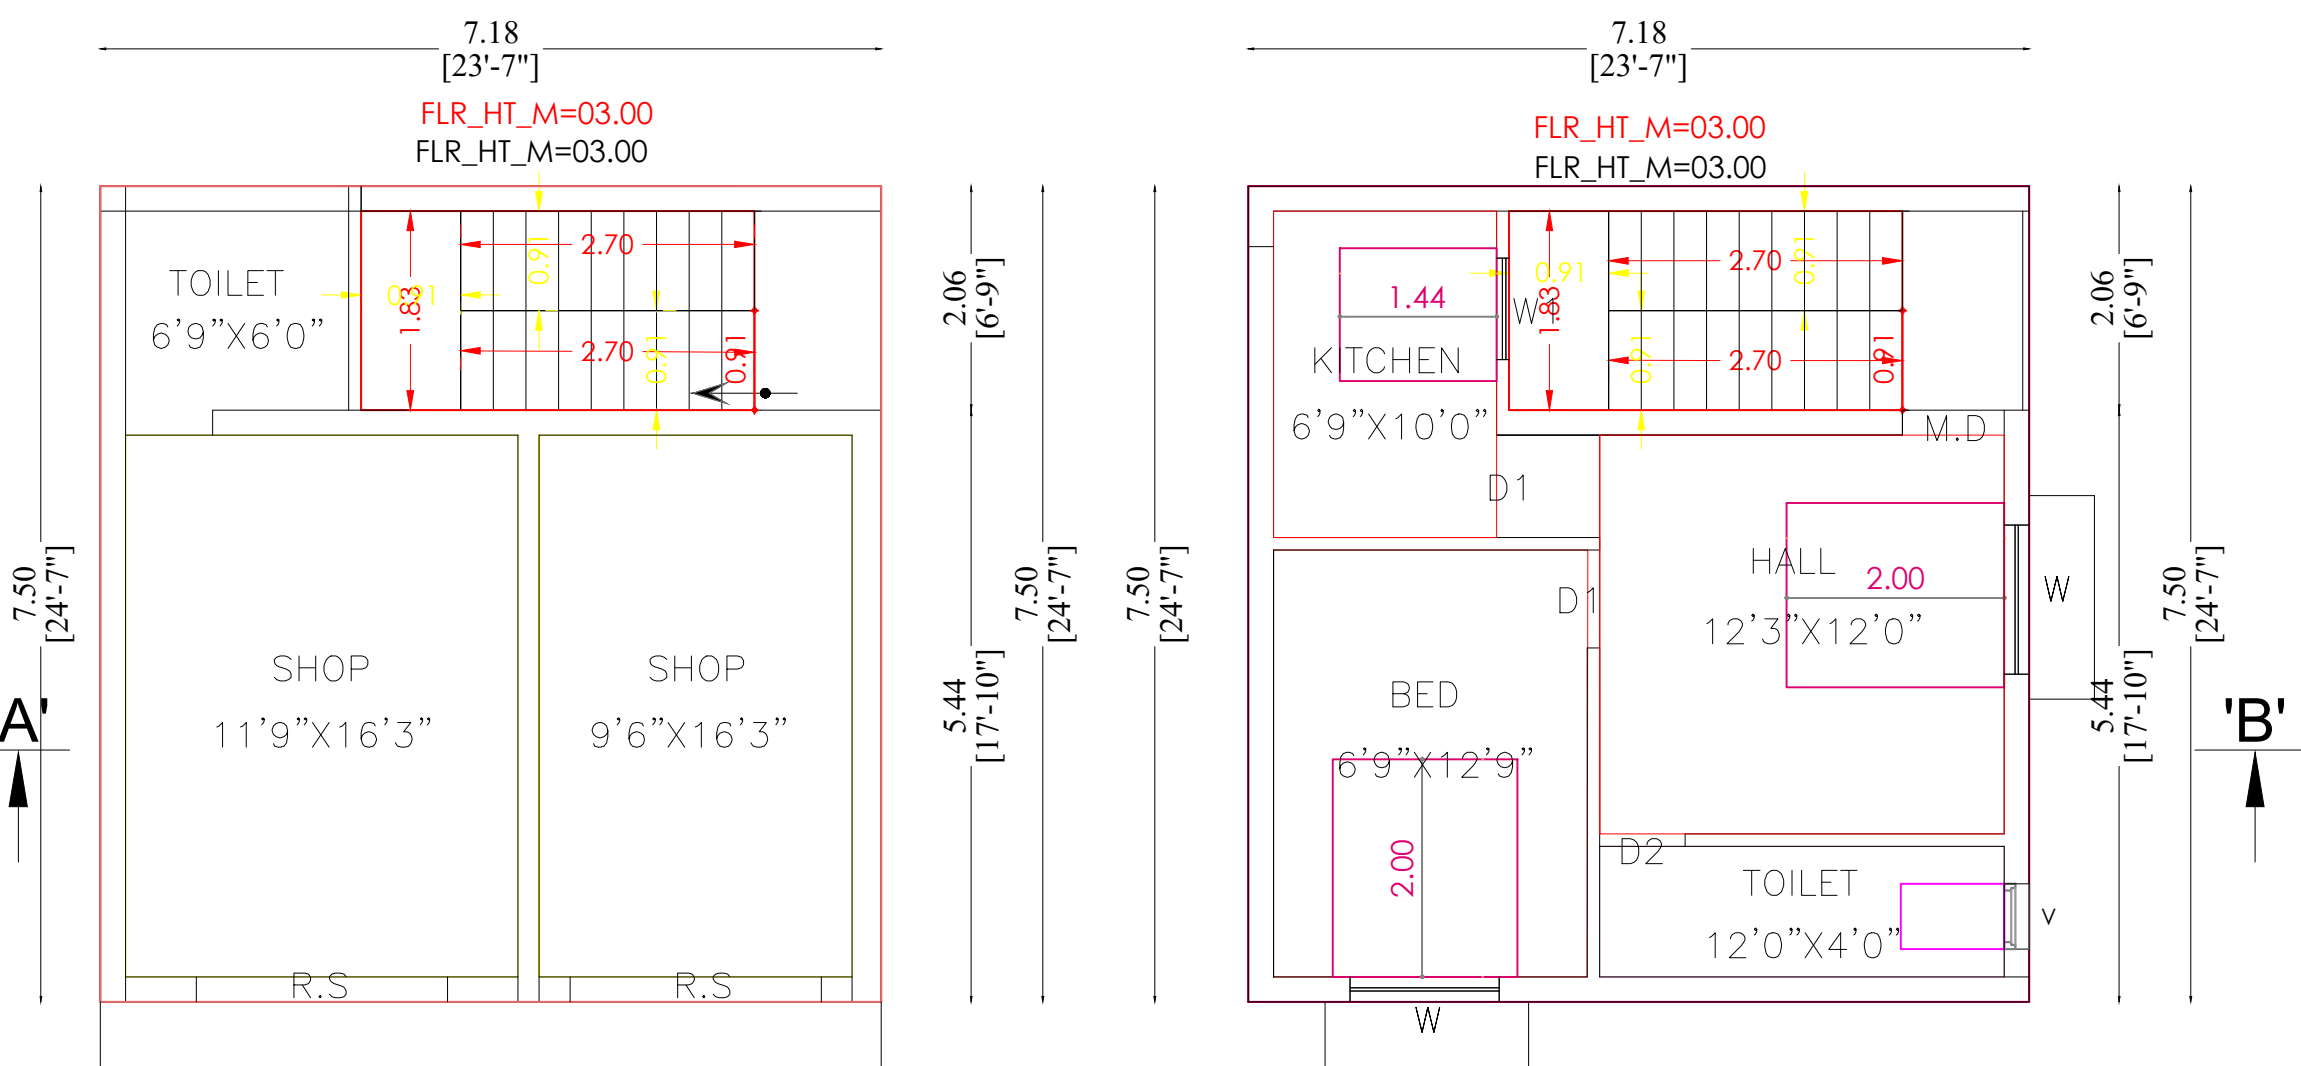


GROUND FLOOR PLAN

FIRST FLOOR PLAN

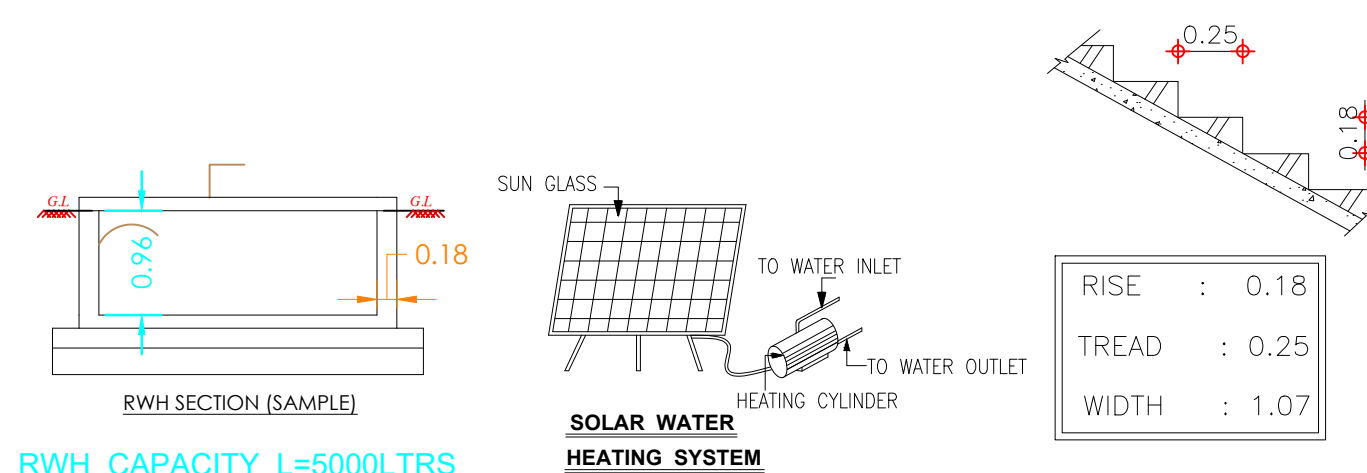


STAIRS DETAILS

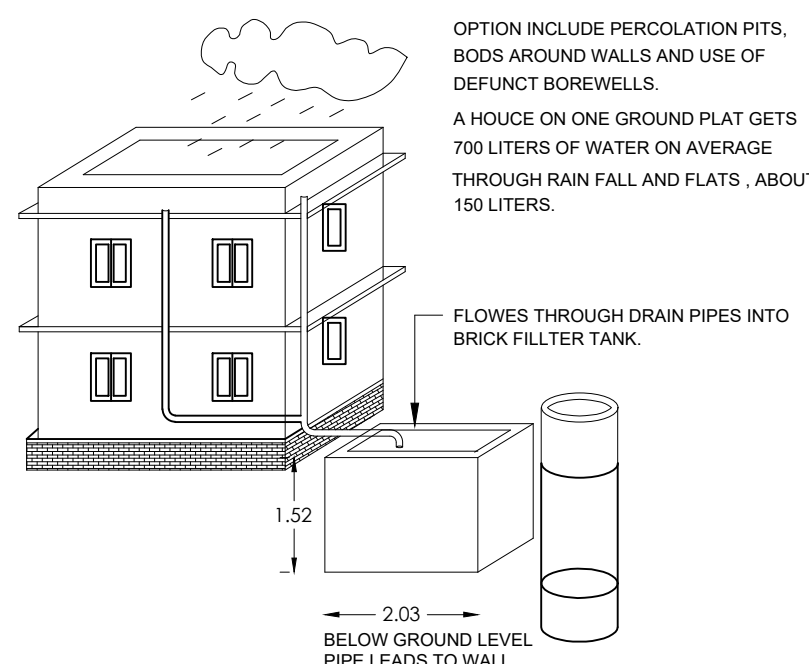


BORE (OR) WELL AND RAIN WATER


STORAGE DETAILS

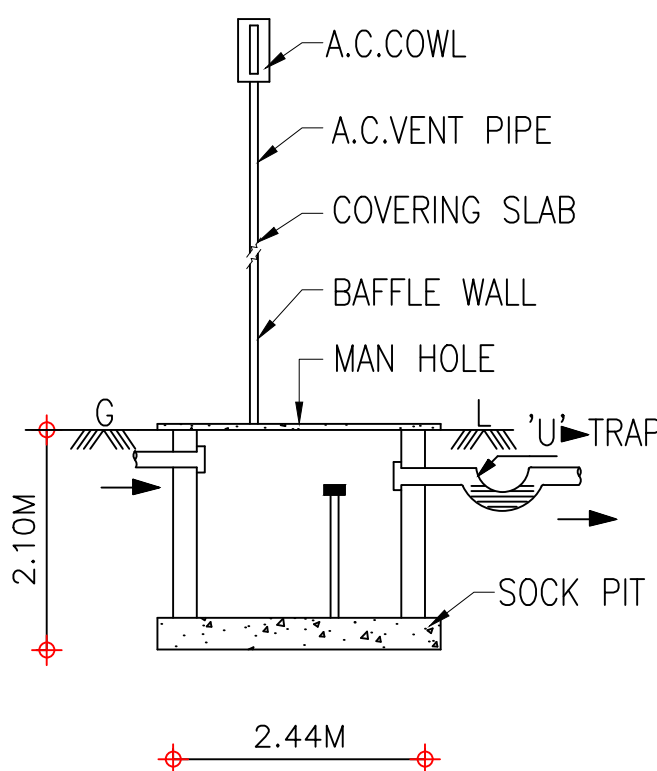


SEPTIC TANK

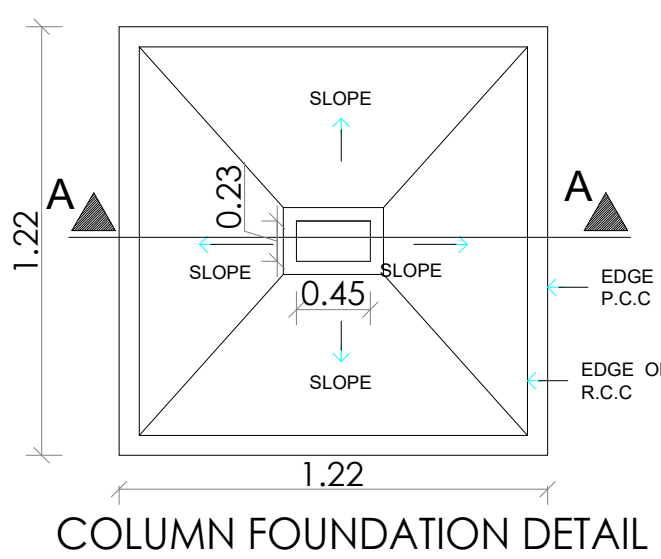



COLUMN FOUNDATION DETAIL

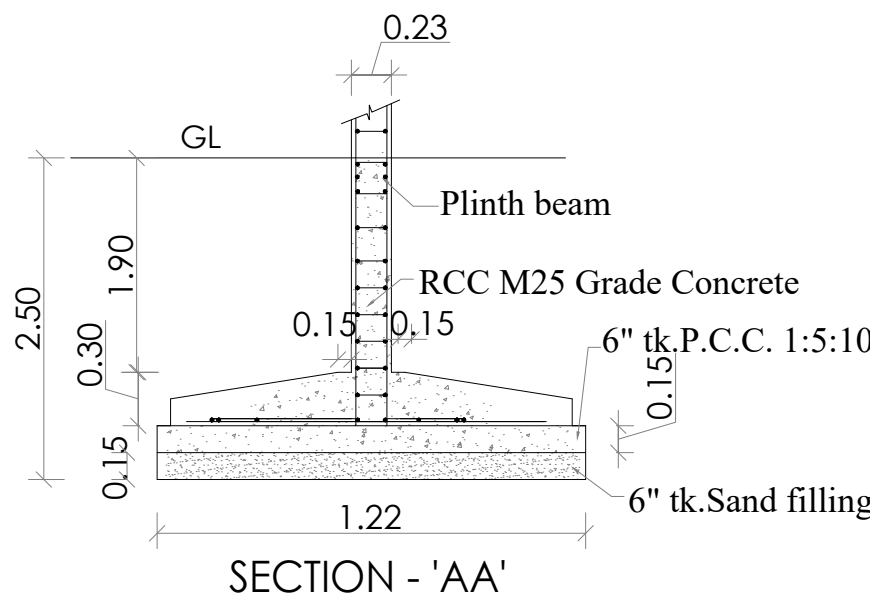

SECTION - 'AA'

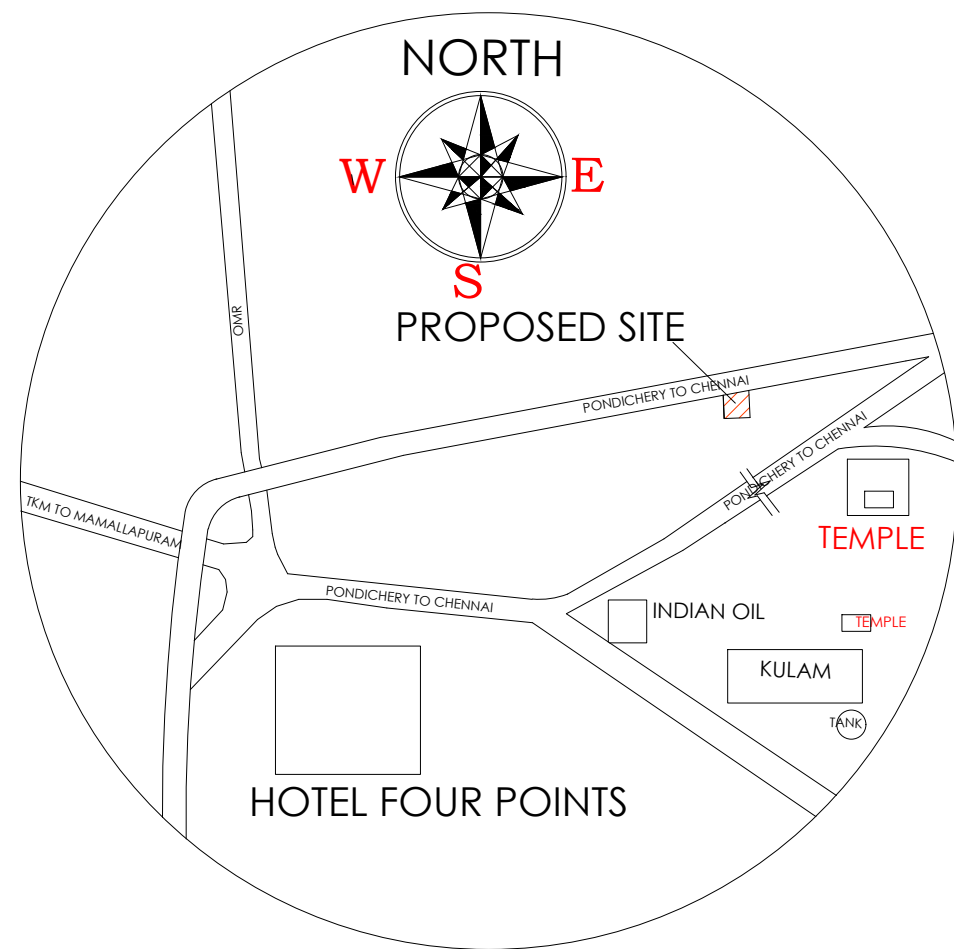

KEY PLAN (N.T.S)

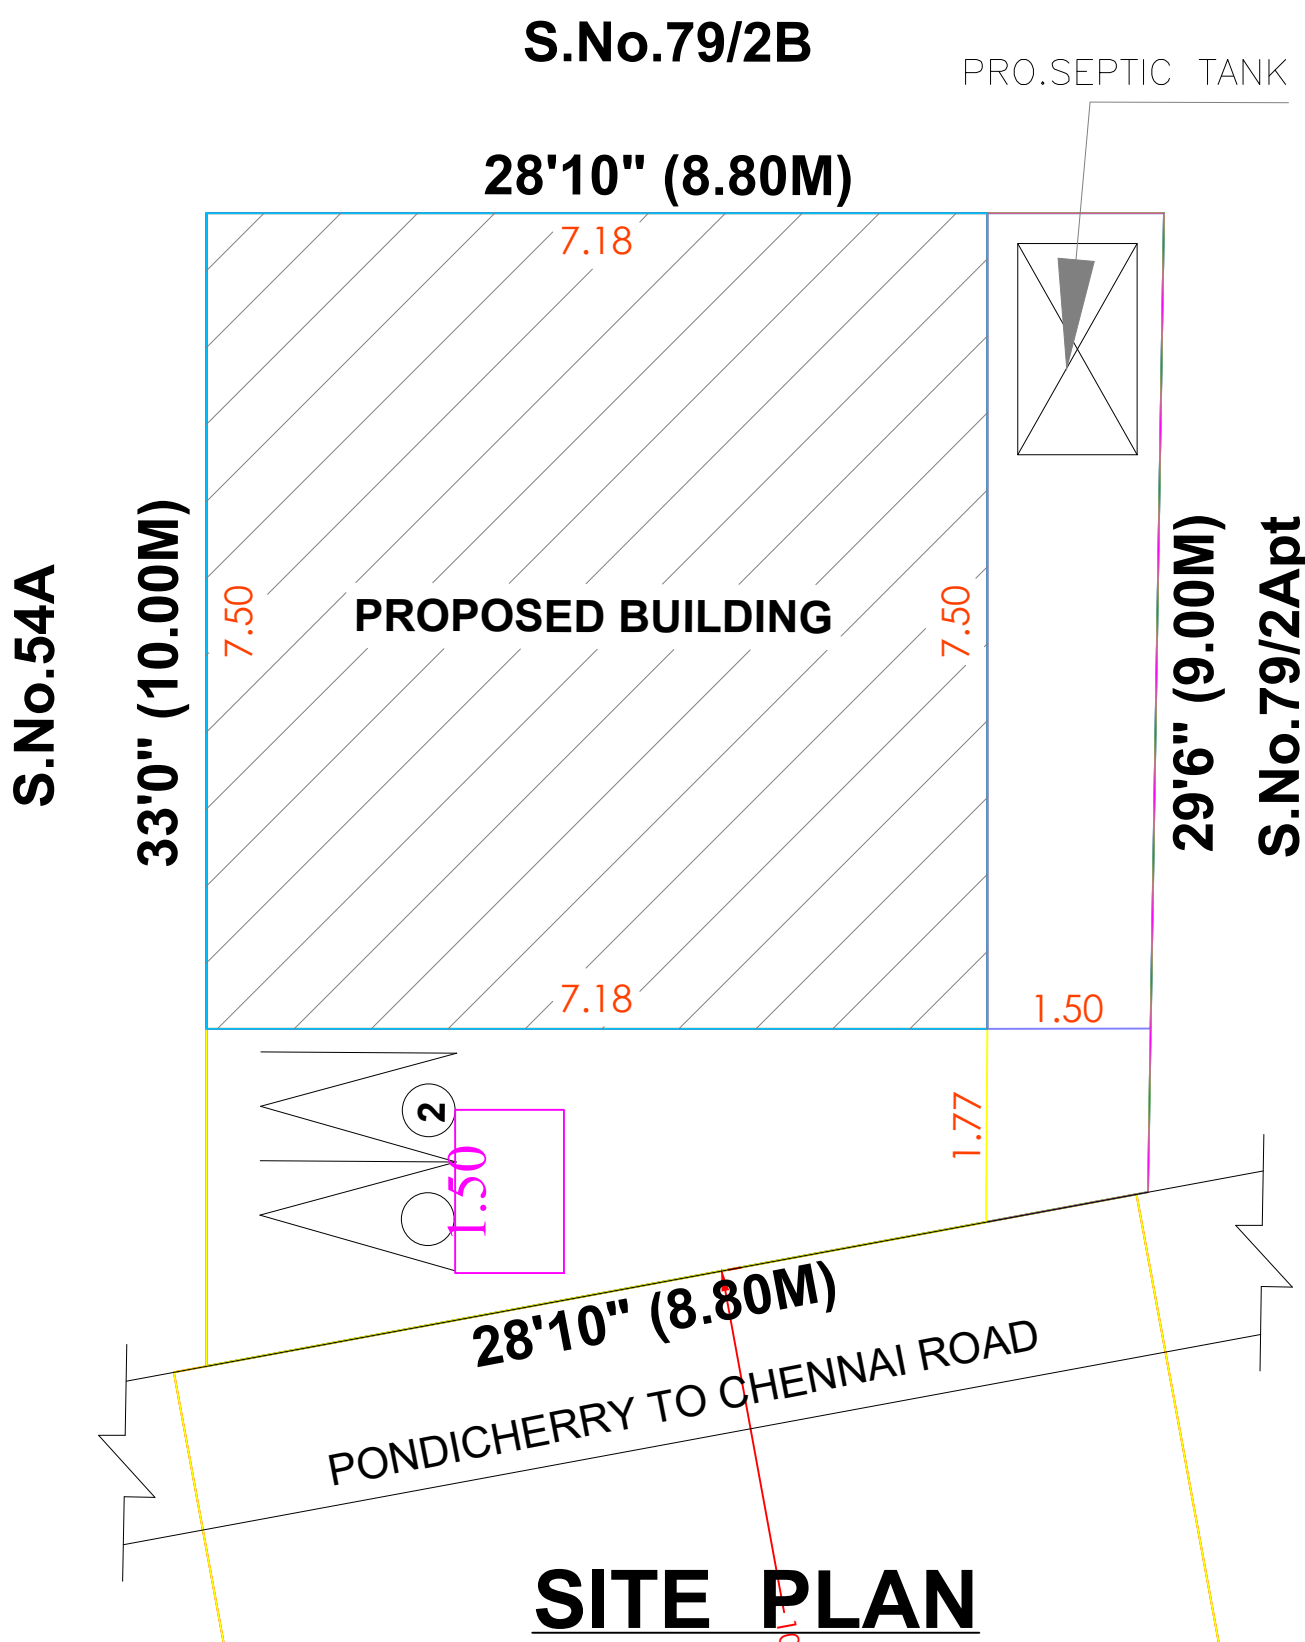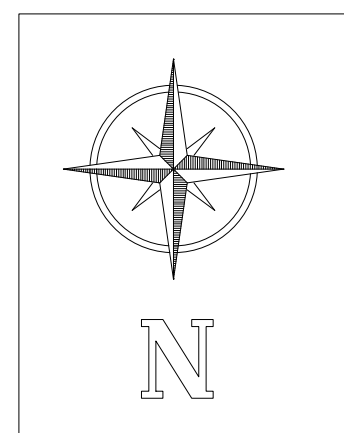

SITE PLAN

OFFICE USE

COLOUR INDEX

PLOT BOUNDARY	
PRO.BUILDING	
R O A D	

SCHEDULE OF JOINERY

R.S	ROLLING SHUTTER	8'0" x 8'0"
MD	DOOR	3'3" x 7'0"
D1	DOOR	3'0" x 7'0"
D2	DOOR	2'6" x 7'0"
W	WINDOW	4'6" x 4'0"
W1	WINDOW	3'0" x 4'0"
V	VENTILATOR	3'0" x 2'0"

AREA DETAILS	SQ.FT.	SQ.MT.
PLOT AREA (AS PER DOCUMENT):	874.00	81.22
PLOT AREA (AS PER PATTA) :	893.45	83.00
SUPER IMPOSED AREA :	919.93	85.46

AREA DETAILS	SQ.FT.	SQ.MT.
PLOT AREA :	874.00	81.22
PRO.G.F.BUILDING AREA :	579.45	53.83
PRO.F.F.BUILDING AREA :	579.45	53.83
C O V E R A G E :	66.2%	
OPEN SPACE AREA :	294.55	27.39

OWNER NAME:Mrs.ALAMELU GOVINDARAJ

Alamelu

OWNER'S SIGNATURE

M. DOSS, D.C.E.,
Registered Engineer Grade-II (RE)
Reg. No : 018 / LS / 2023 / 00001
PARVATHY CONSTRUCTION
No: 7/6, CN Mahadevan Street,
Chengalpattu - 603 001
Cell : 9962 33 9625

LICENSED SURVEYOR