

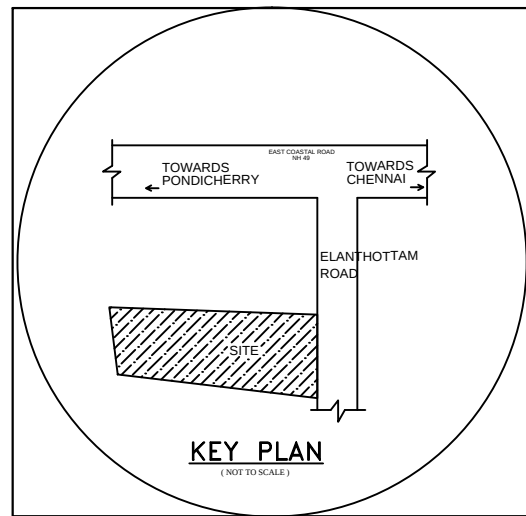
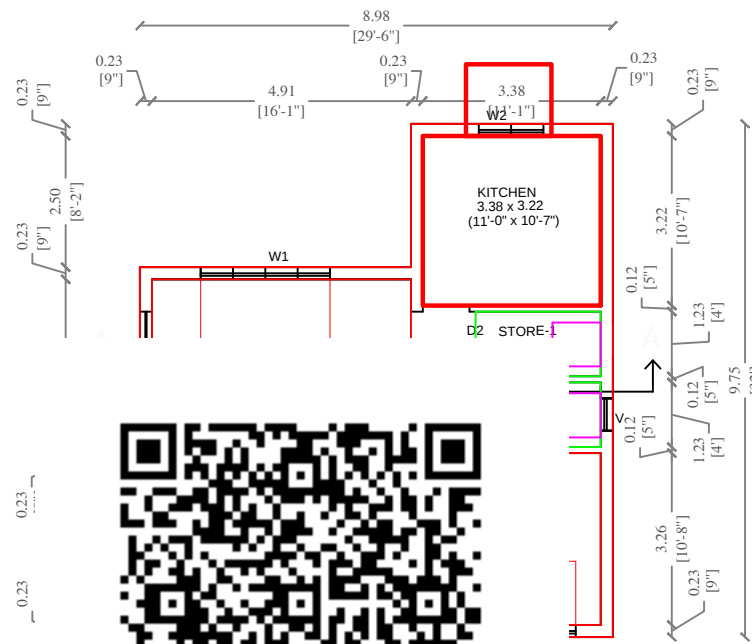
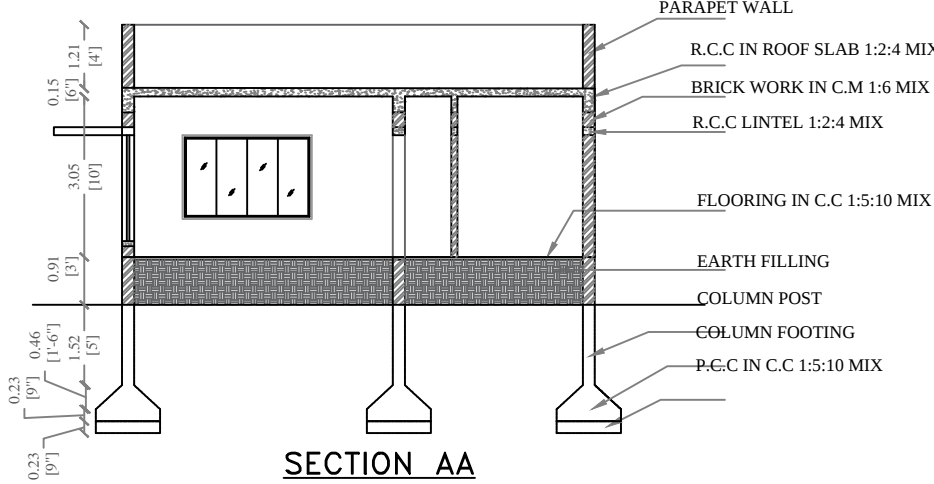
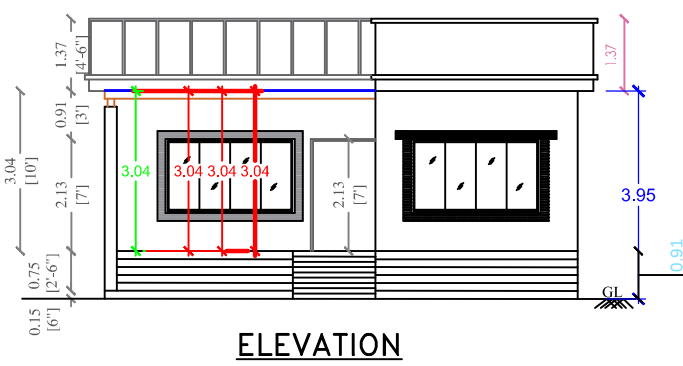
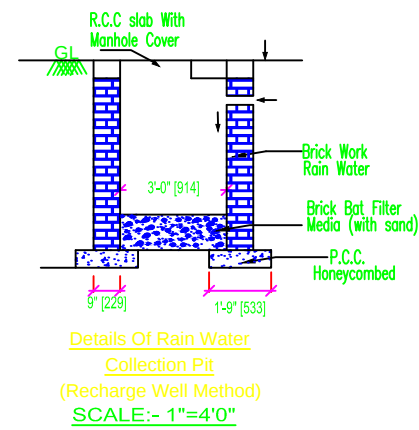
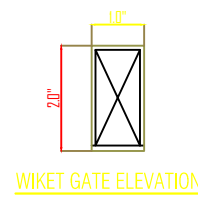
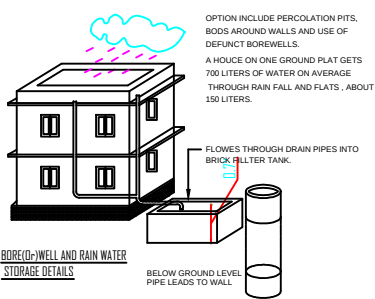
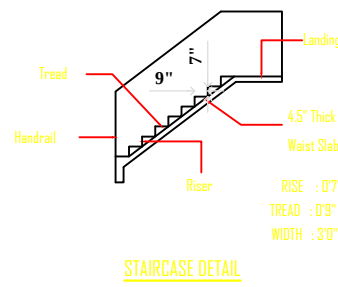
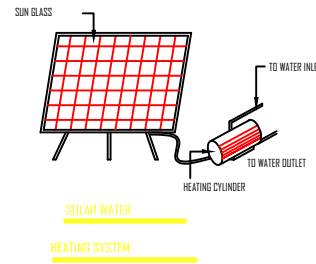
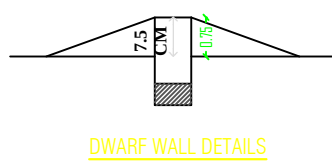
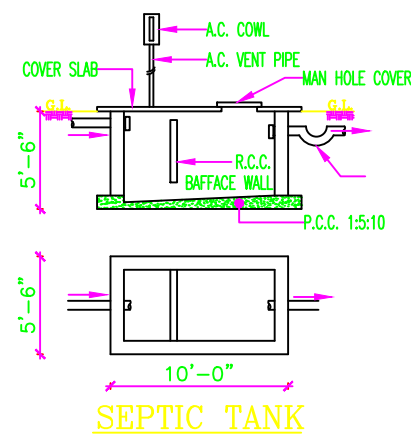
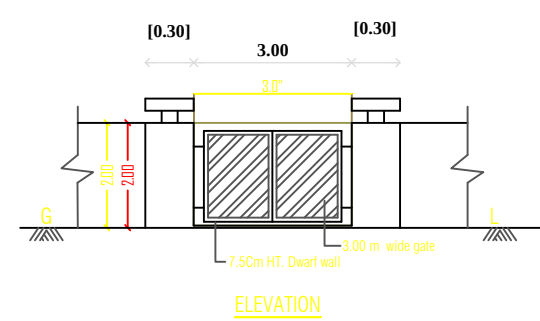
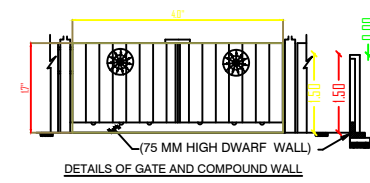
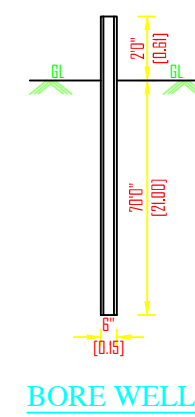


PLAN SHOWING THE PROPOSED CONSTRUCTION OF R.C.C ROOF GROUND FLOOR

RESIDENTIAL BUILDING IN SURVEY.No.257/3B3, PATTa NO:2368, 62 OTHIYUR VILLAGE,
EDAIAKAZNINADU TOWN PANCHAYAT, CHEYYAR TALUK, CHENGALPATTU DISTRICT.

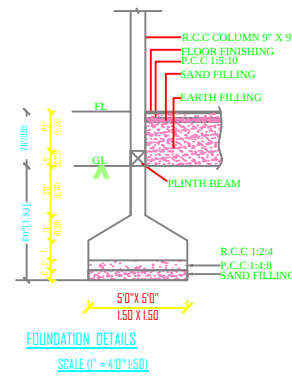

SITE BELONGS TO HINDU VACANT LAND
65'7"(20.00)

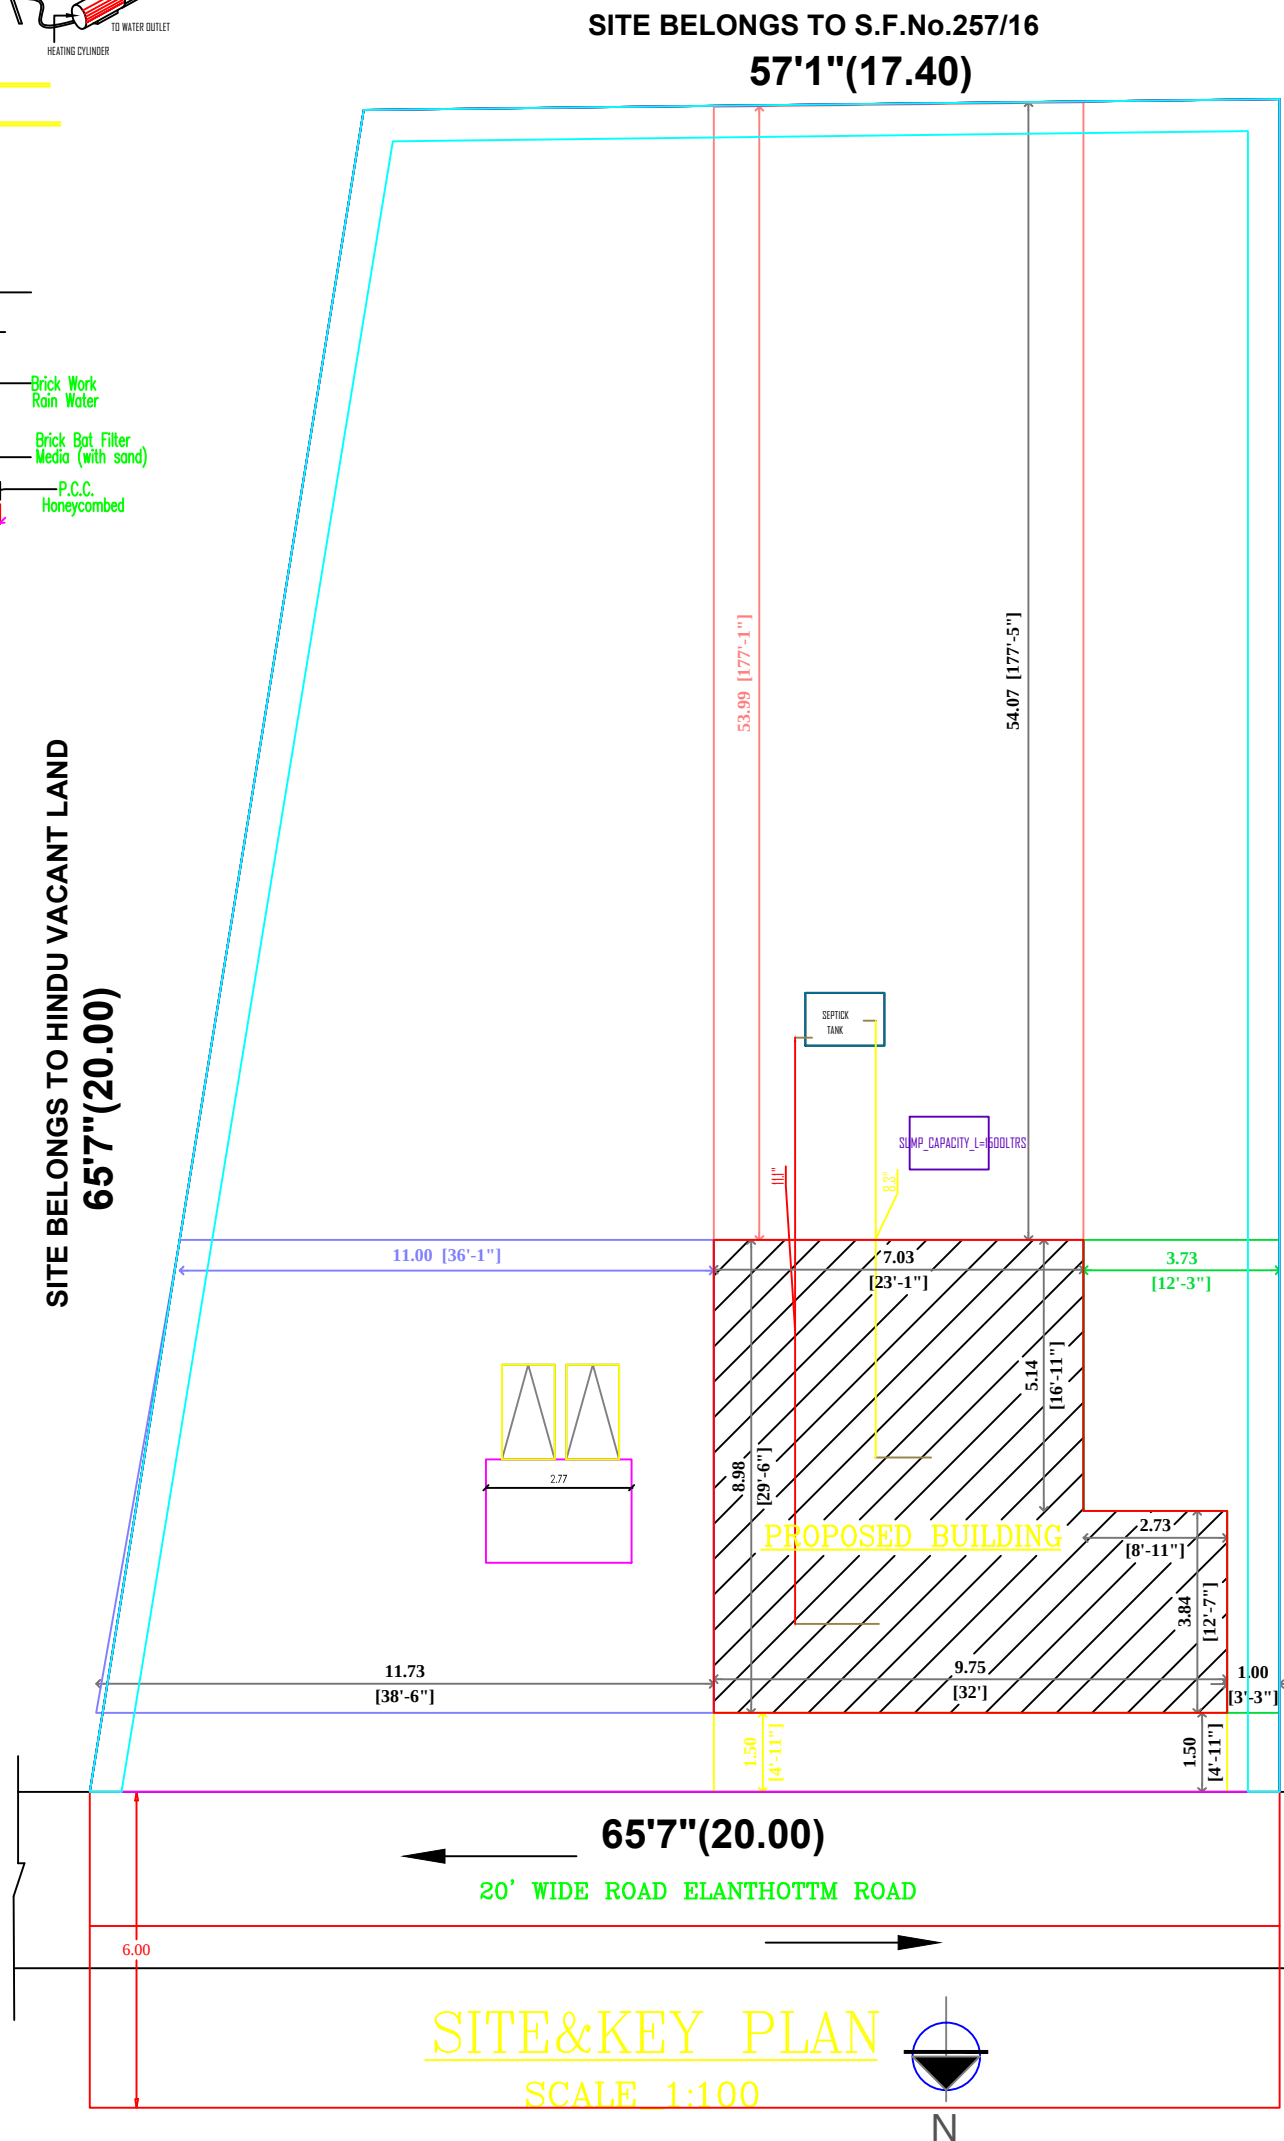

SCHEDULE OF JOINERY

MD	DOOR	3'3" X 7'0"
D	DOOR	3'0" X 7'0"
D1	DOOR	2'6" X 7'0"
W	WINDOW	3'0" X 4'6"
W1	WINDOW	4'6" X 4'0"
V	VENTILATOR	3'0" X 1'6"
R/S.	ROLLING SHUTTER	6'0" X 7'0"

AREA STATEMENT

	SQ.FT.	SQ.MT.
PLOT AREA	13881.03	1289.59
PRO G.F.(RESIDENTIAL)	791.90	73.57
VACANT AREA	13089.13	1216.02
FSI		0.057%

SCALE 1:100
All Dimensions are in " Meters "

REGISTERED ENGINEER

K.E. RAVI, D.C.E.,M.A.
Registered Engineer Gr-III
Registration No TVLR/REG.No/2019/11019
Kadappakkam Village & Post
Cheyyar Taluk, Chengalpattu Dt - 603 304
Cell No: 8640733425

APPLICANT:

Mr.S.SAHUBAR SADIQ S/O Mr.SAINDEEN
Mrs.K.SULEKA W/O Mr.SAHUBAR SADIQ

[Signature]
Suleka K