
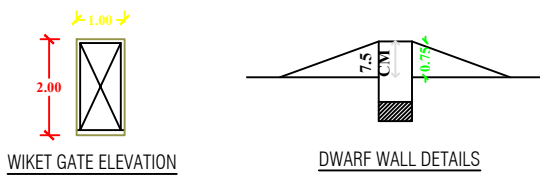
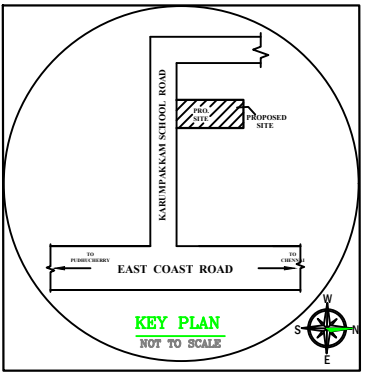
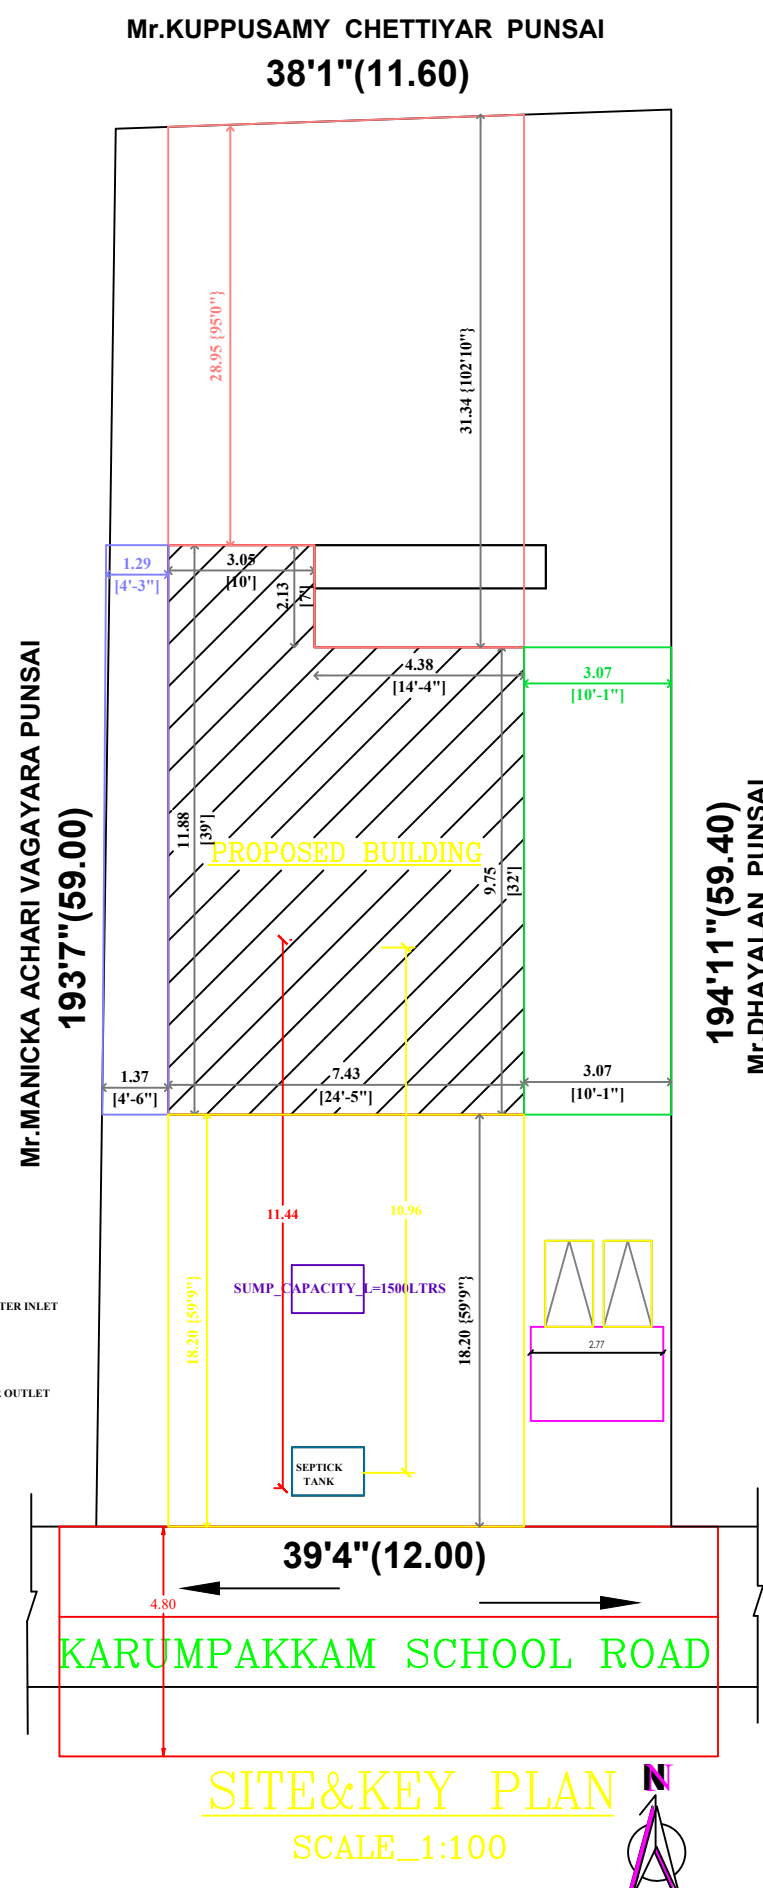
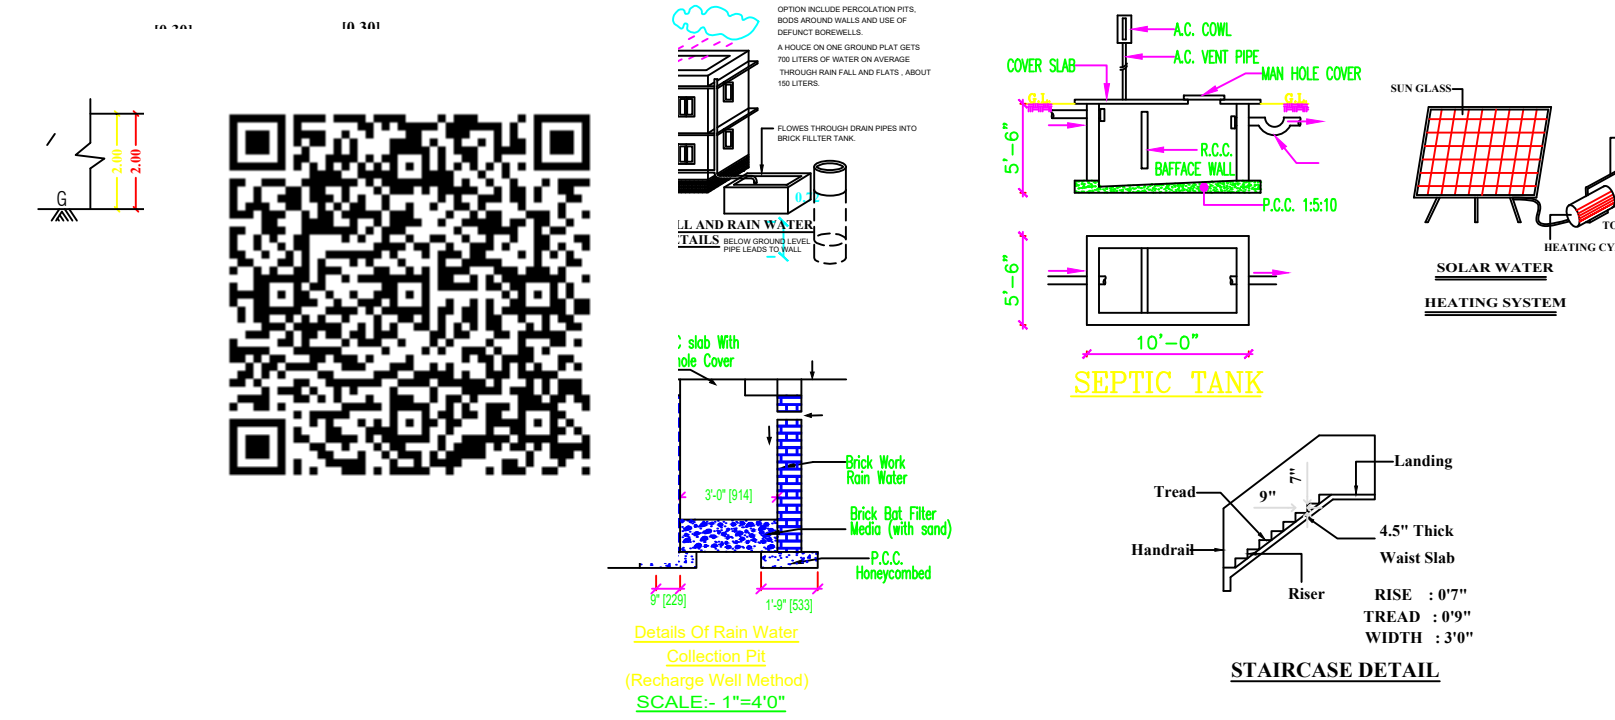
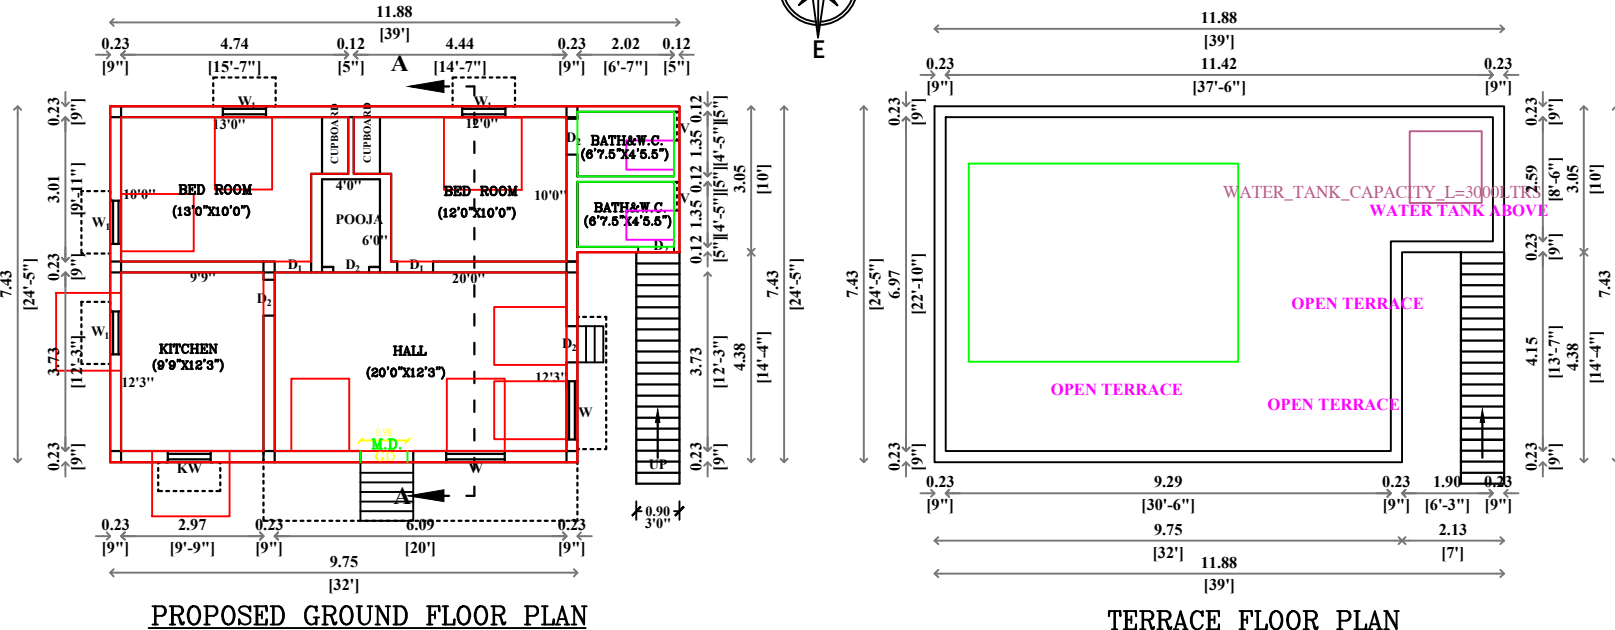


PLAN SHOWING THE PROPOSED CONSTRUCTION OF GROUND FLOOR (FOR RESIDENTIAL) BUILDING IN NEW S.NO :16/4B3A, PATTA NO:2503, 57 CHINNA KOTTAIKADU, KOTTAIKADU VILLAGE, EDAIKAZHINADU TOWN PANCHAYAT, CHEYYUR TALUK, CHENGALPATTU DISTRICT.

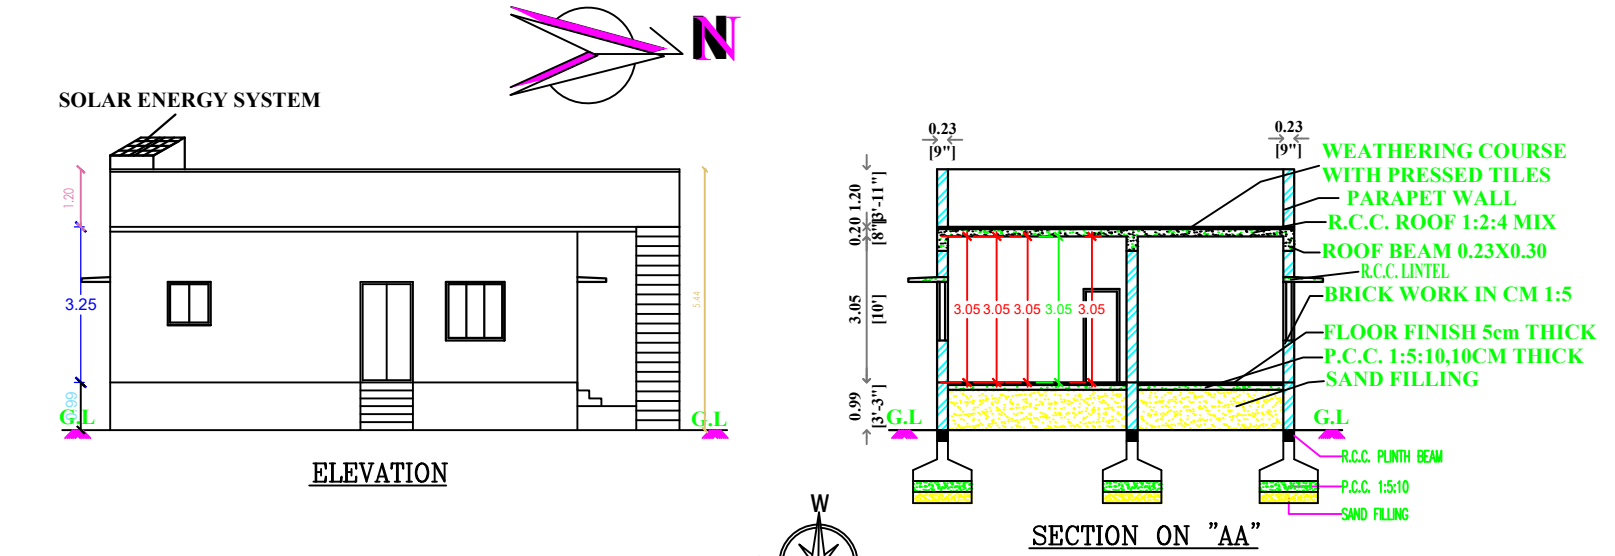

SCHEDULE OF JOINERY		
MD	DOOR	3'3" X 7'0"
D	DOOR	3'0" X 7'0"
D1	DOOR	2'6" X 7'0"
W	WINDOW	3'0" X 4'6"
W1	WINDOW	4'6" X 4'0"
V	VENTILATOR	3'0" X 1'6"
R/S.	ROLLING SHUTTER	6'0" X 7'0"

AREA STATEMENT		
	SQ.FT.	SQ.MT.
PLOT AREA	7516.54	698.31
PRO.G.F.(RESIDENTIAL)	850.60	78.97
VACANT AREA	6665.94	1321.52
FSI		0.113%

E. U Sood

OWNER: Mr.PAZHANI S/O Mr.EZHUMALAI
OWNER'S SIGNATURE

K.E. RAVI, D.C.E., M.A.
Registered Engineer Gr-III
Registration No TVLR/REG.R./2019/H/019
Kadapakkam Village & Post
Cheyyur Taluk, Chengalpattu Dt - 603 304
Cell No: 8940733425

LICENSED SURVEYOR: