


<u>AREA DETAILS:</u>		SQ.FT	SQ.M
GROUND FLOOR (Commercial)	:	990.72	(92.04)
FIRST FLOOR (Commercial)	:	990.72	(92.04)
TOTAL AREA	:	1981.44	(184.08)
PLOT AREA (As Per Doc)	:	16576.56	(1540.00)
PLOT AREA (As Per Patta)	:	16576.56	(1540.00)
PLOT COVERAGE	:	5.97 %	
F.S.I	:	0.11	

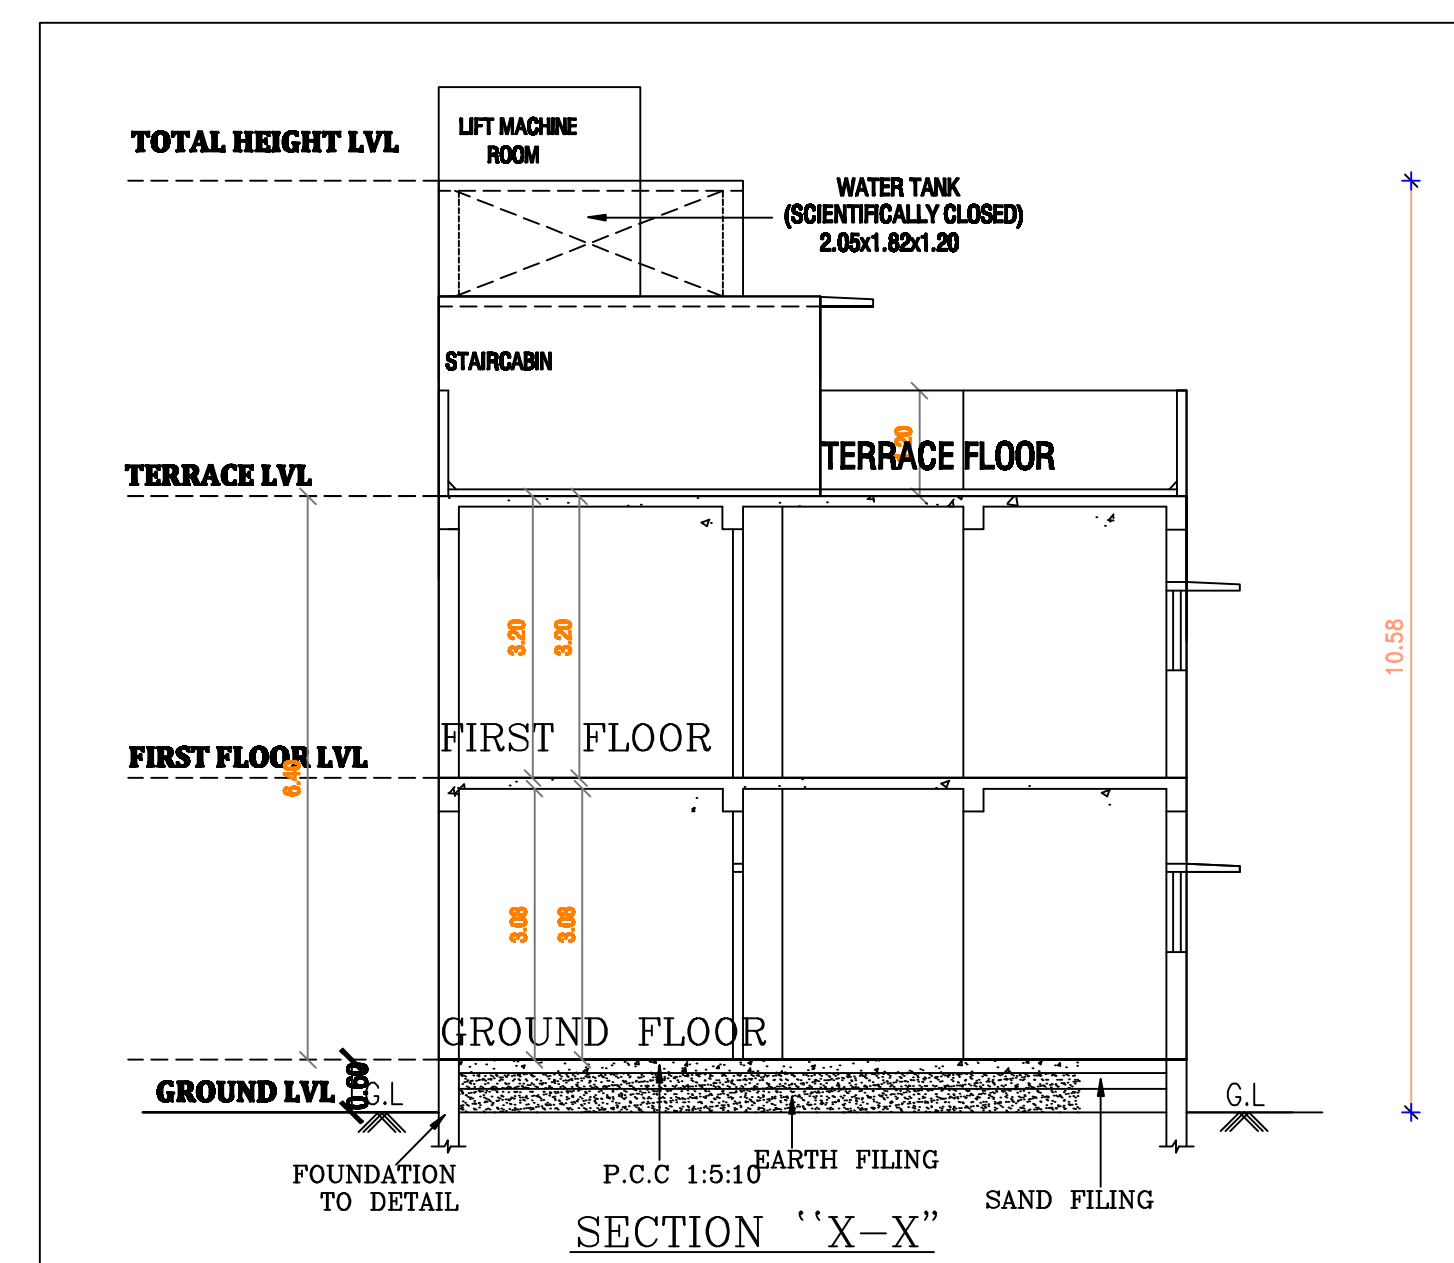




<u>Non F.S.I</u>		
HEADROOM	:	217.65 (20.22)

- * R.C.C FOUNDATION IN C.M 1:5 OVER 6" THICK P.C.C 1:5:10 OVER 6" THICK SAND FILLING.
- * BASEMENT WITH BRICK WORK IN C.M 1:5 OVER 6" THICK R.C.C 6" THICK SAND FILLING.
- * TILES FLOORING OVER 4" THICK P.C.C 1:5:10 6" THICK SAND FILLING.
- * 9" THICK BRICK WALL IN C.M 1:3.
- * R.C.C ROOF SLAB 1:2:4 MIX 41/2" THICK.

GG	— GATE	—— 3'-3"x7"-0"	(1.00X2.13)
MD	— DOOR	—— 3'-3"x7"-0"	(1.00X2.13)
D1	— DOOR	—— 3'-0"x7"-0"	(0.91X2.13)
D2	— DOOR	—— 2'-6"x7"-0"	(0.76X2.13)
W1	— WINDOW	—— 4'-0"x4'-0"	(1.22X1.22)
W2	— WINDOW	—— 3'-0"x3'-0"	(1.23X0.91)
V	— VENTILATOR	—— 3'-0"x2'-0"	(0.91X0.61)
O	— OPENING	—— 3'-0"x7"-0"	(0.91X2.13)

Shake


P. GOPINATH BE
Registered Engineer Grade - III(RE)
Reg No: OGL Dist/RE/Gr-III/2023/10/012
3/A 11th Cross Street Thirupur Kumanar Nagar
Thiruthalukundram - 603105
Cell: 8754188841/9500626394

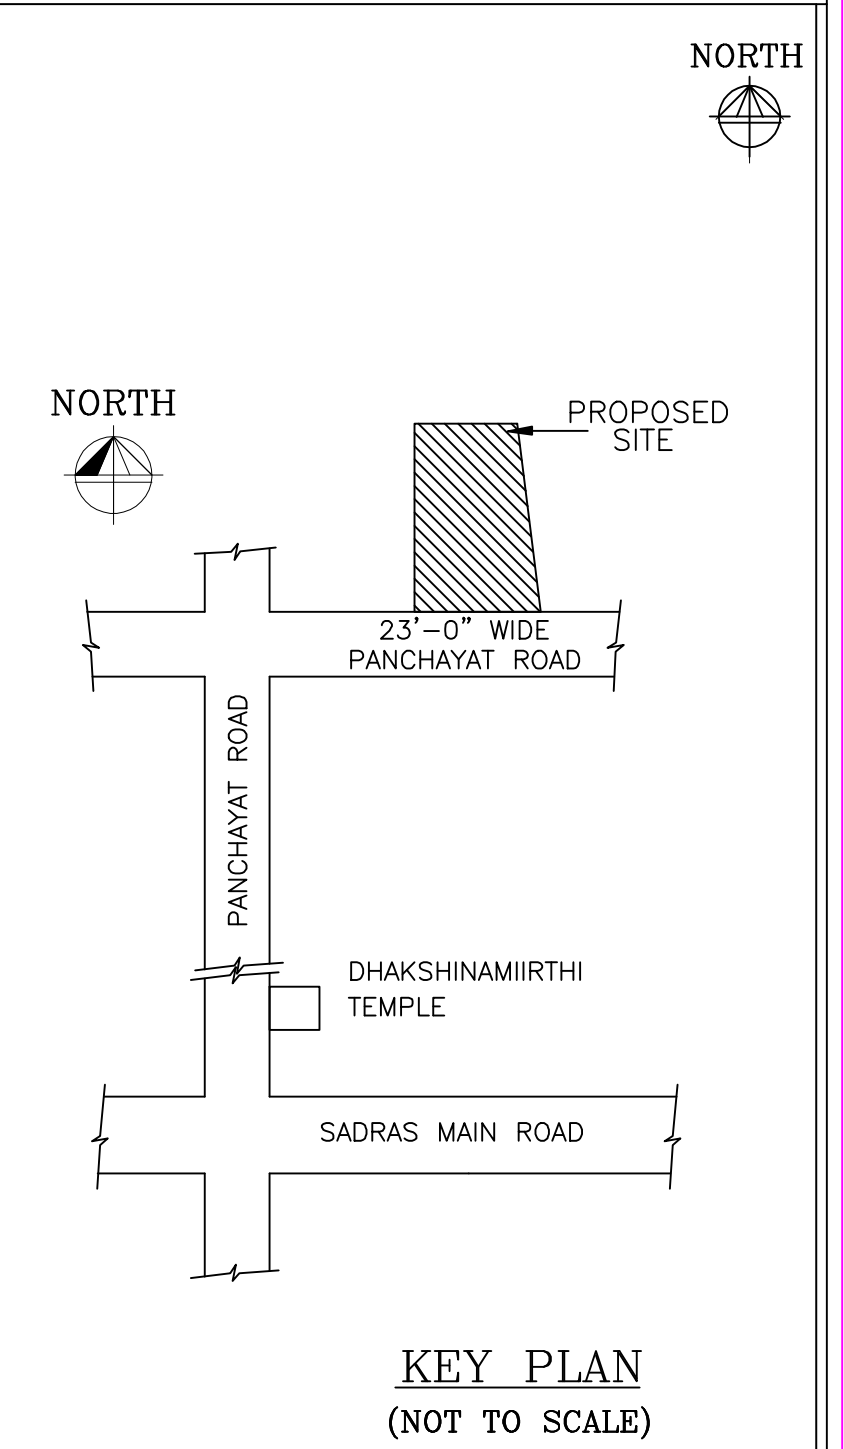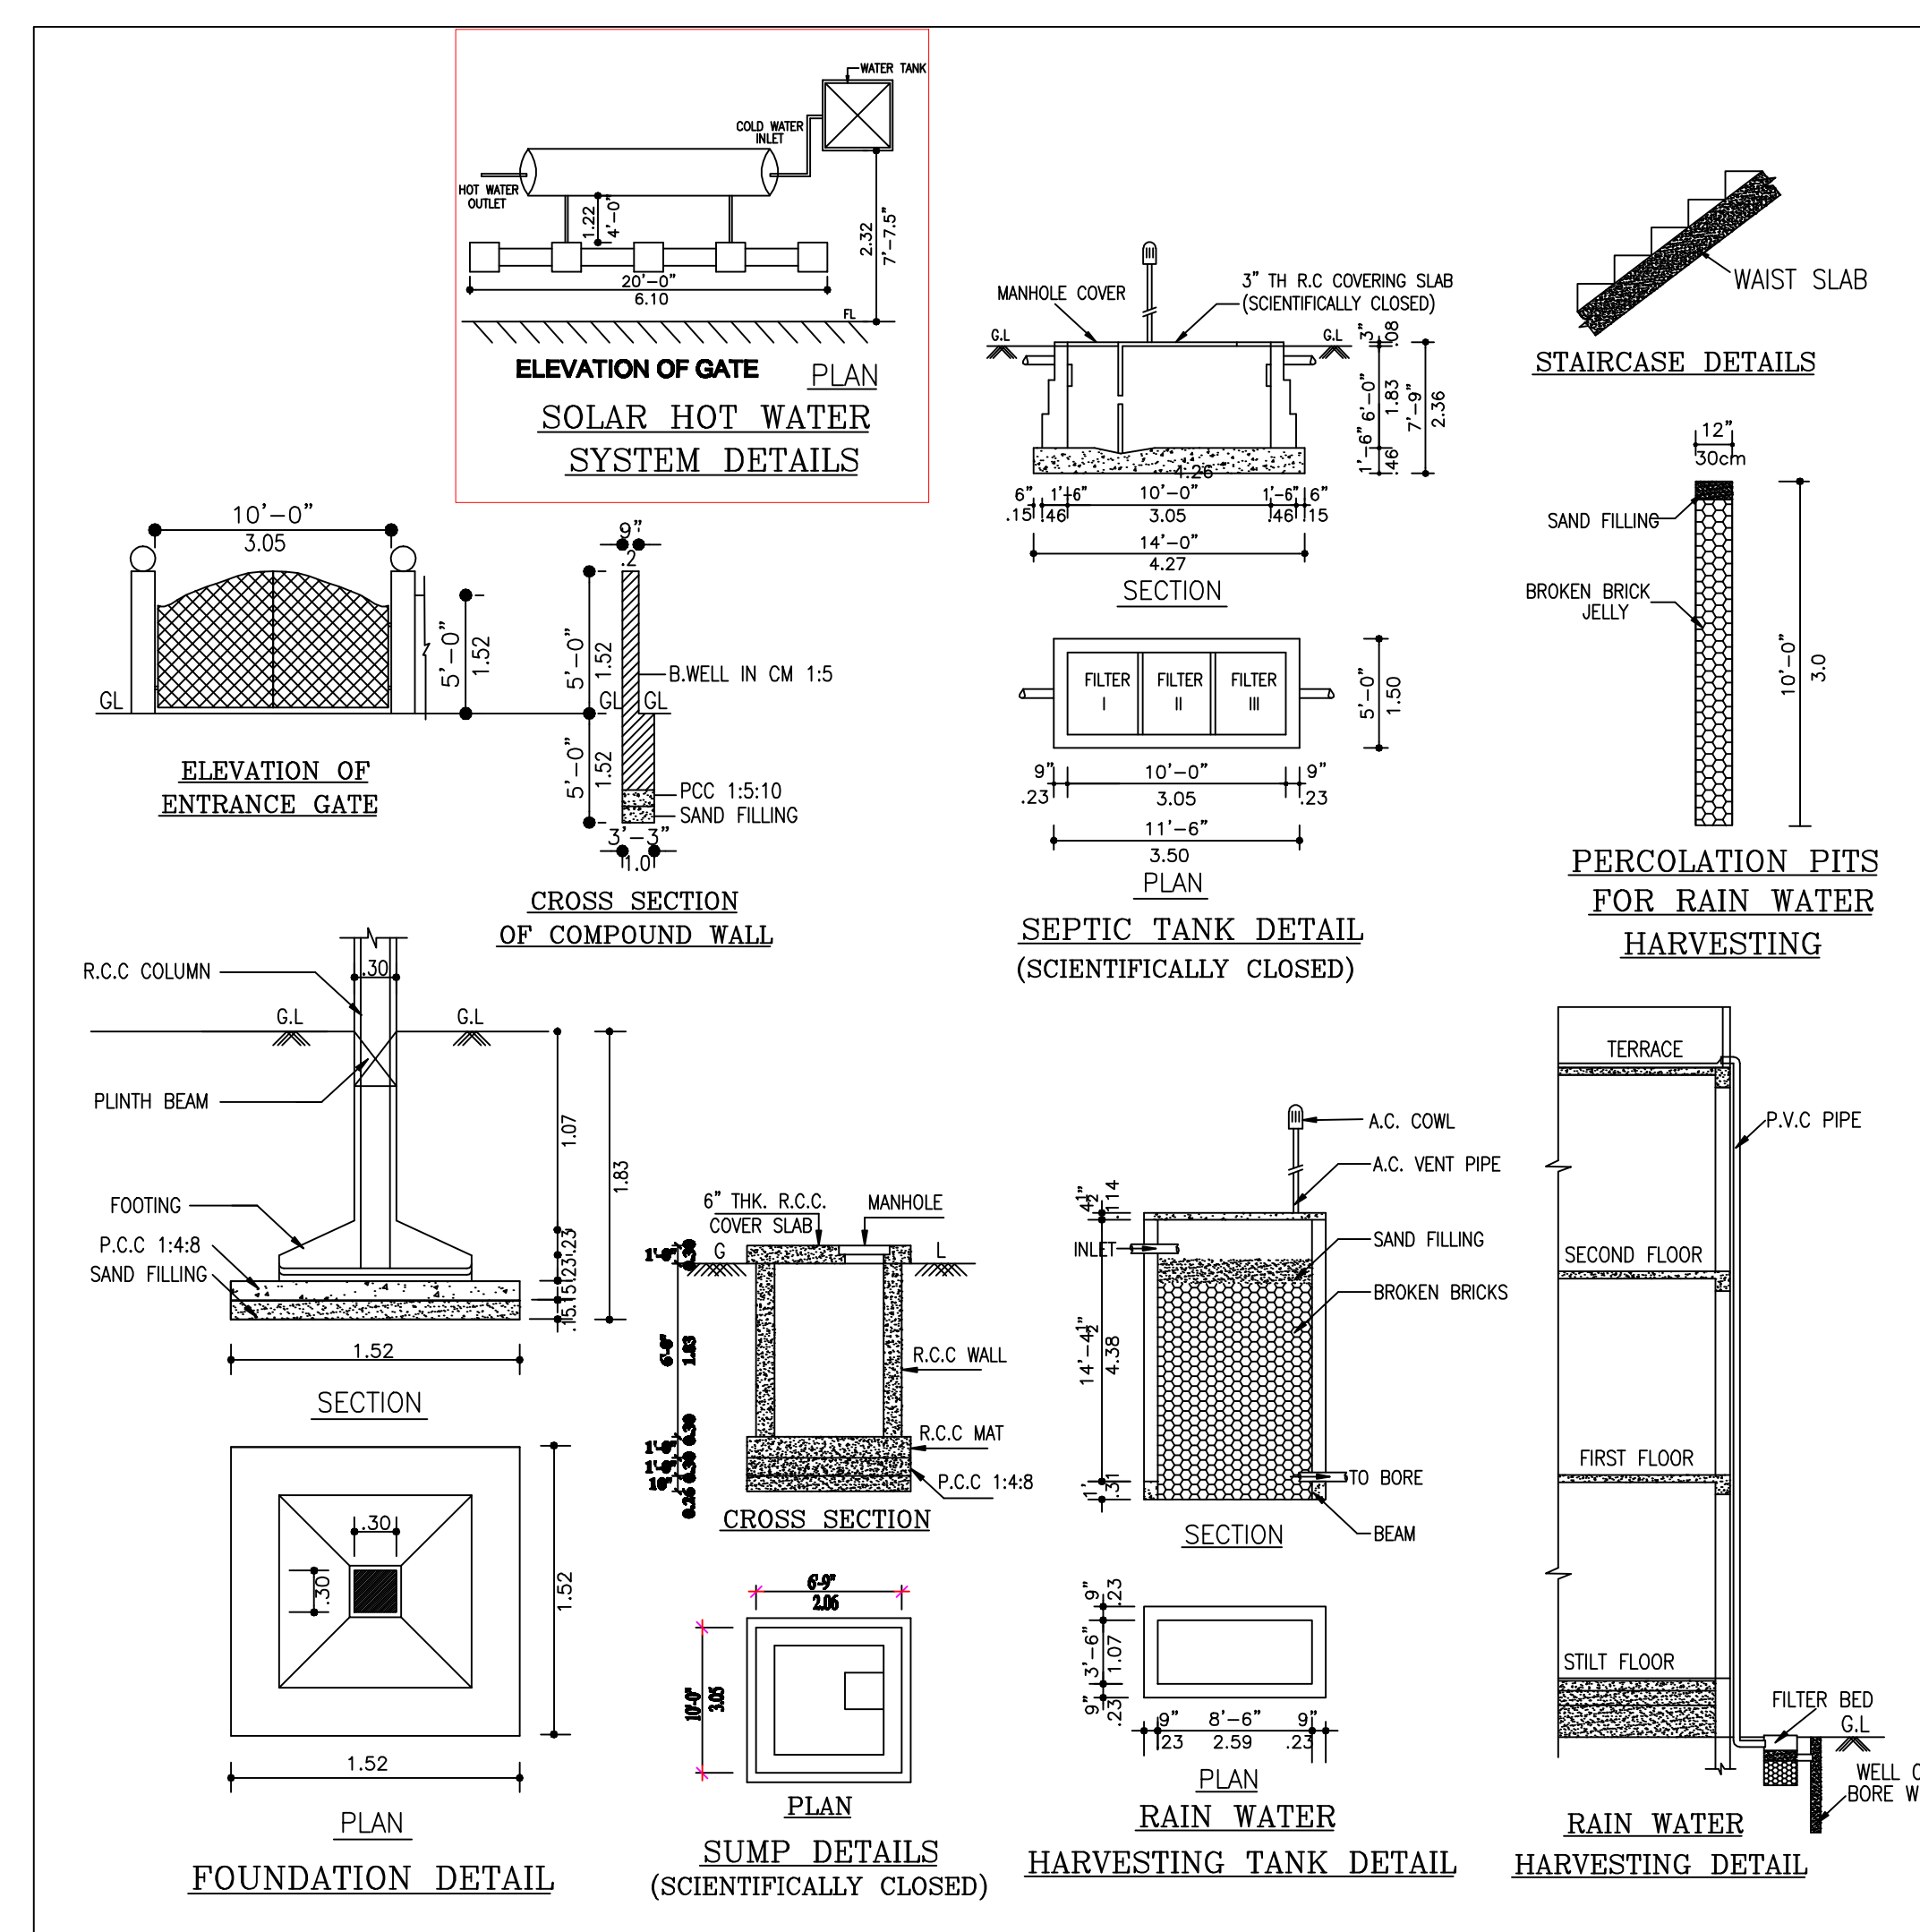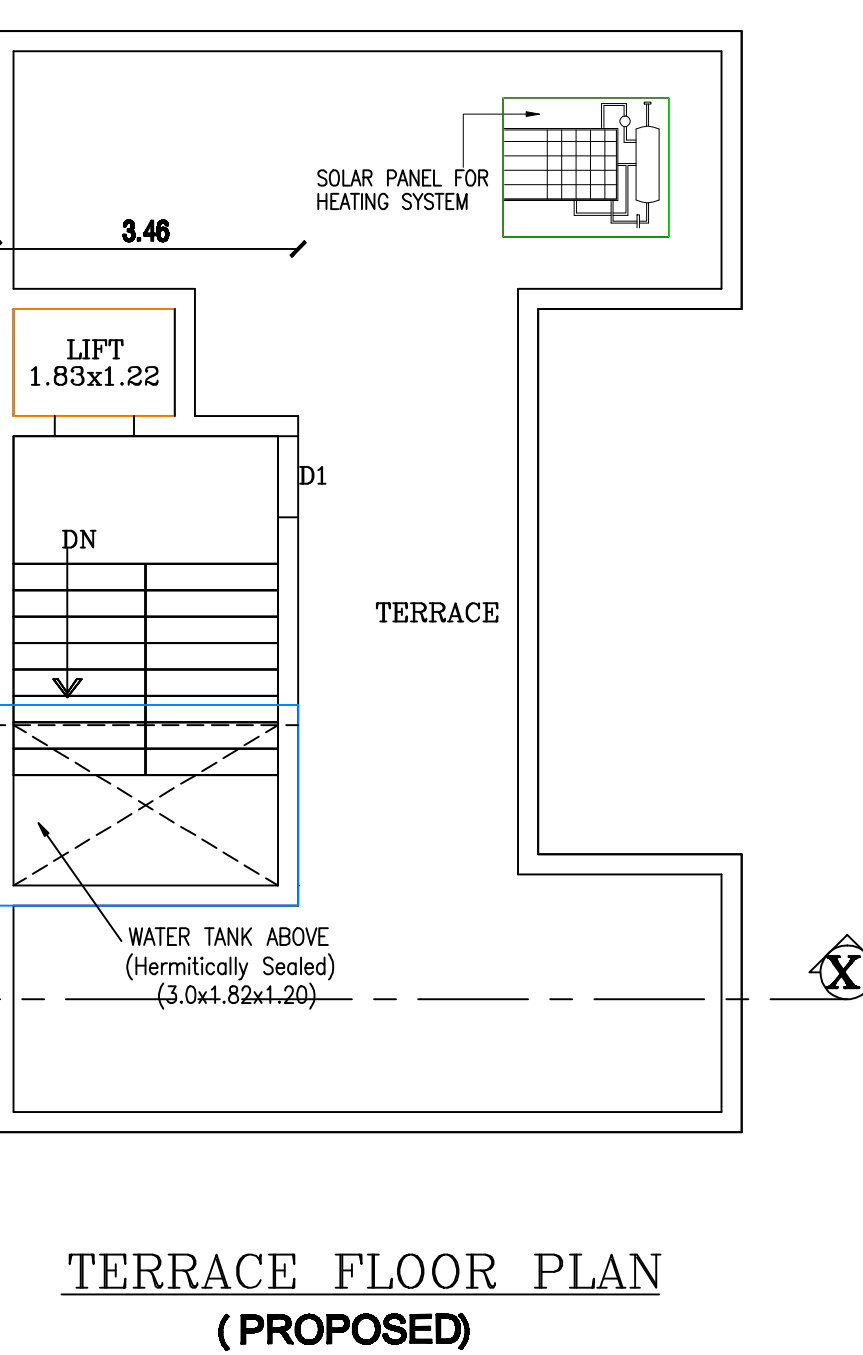

KEY PLAN
(NOT TO SCALE)

