


PLAN SHOWING THE PROPOSED CONSTRUCTION OF G.FLOOR RESIDENTIAL BUILDING AT S.NO-103/19D, AS PER PATT A NO-1650, MANGALAM VILLAGE, WARD NO-17, THIRUKKAZHUKKUNDRAM TOWN & TALUK, CHENGALPATTU DISTRICT.

PLOT APPROVED IN (REG) TKM. TOWN PANCHAYAT PLOT PERMISSION NO: 7/2022-2023 DATED 20/04/2022

SCALE-1:100

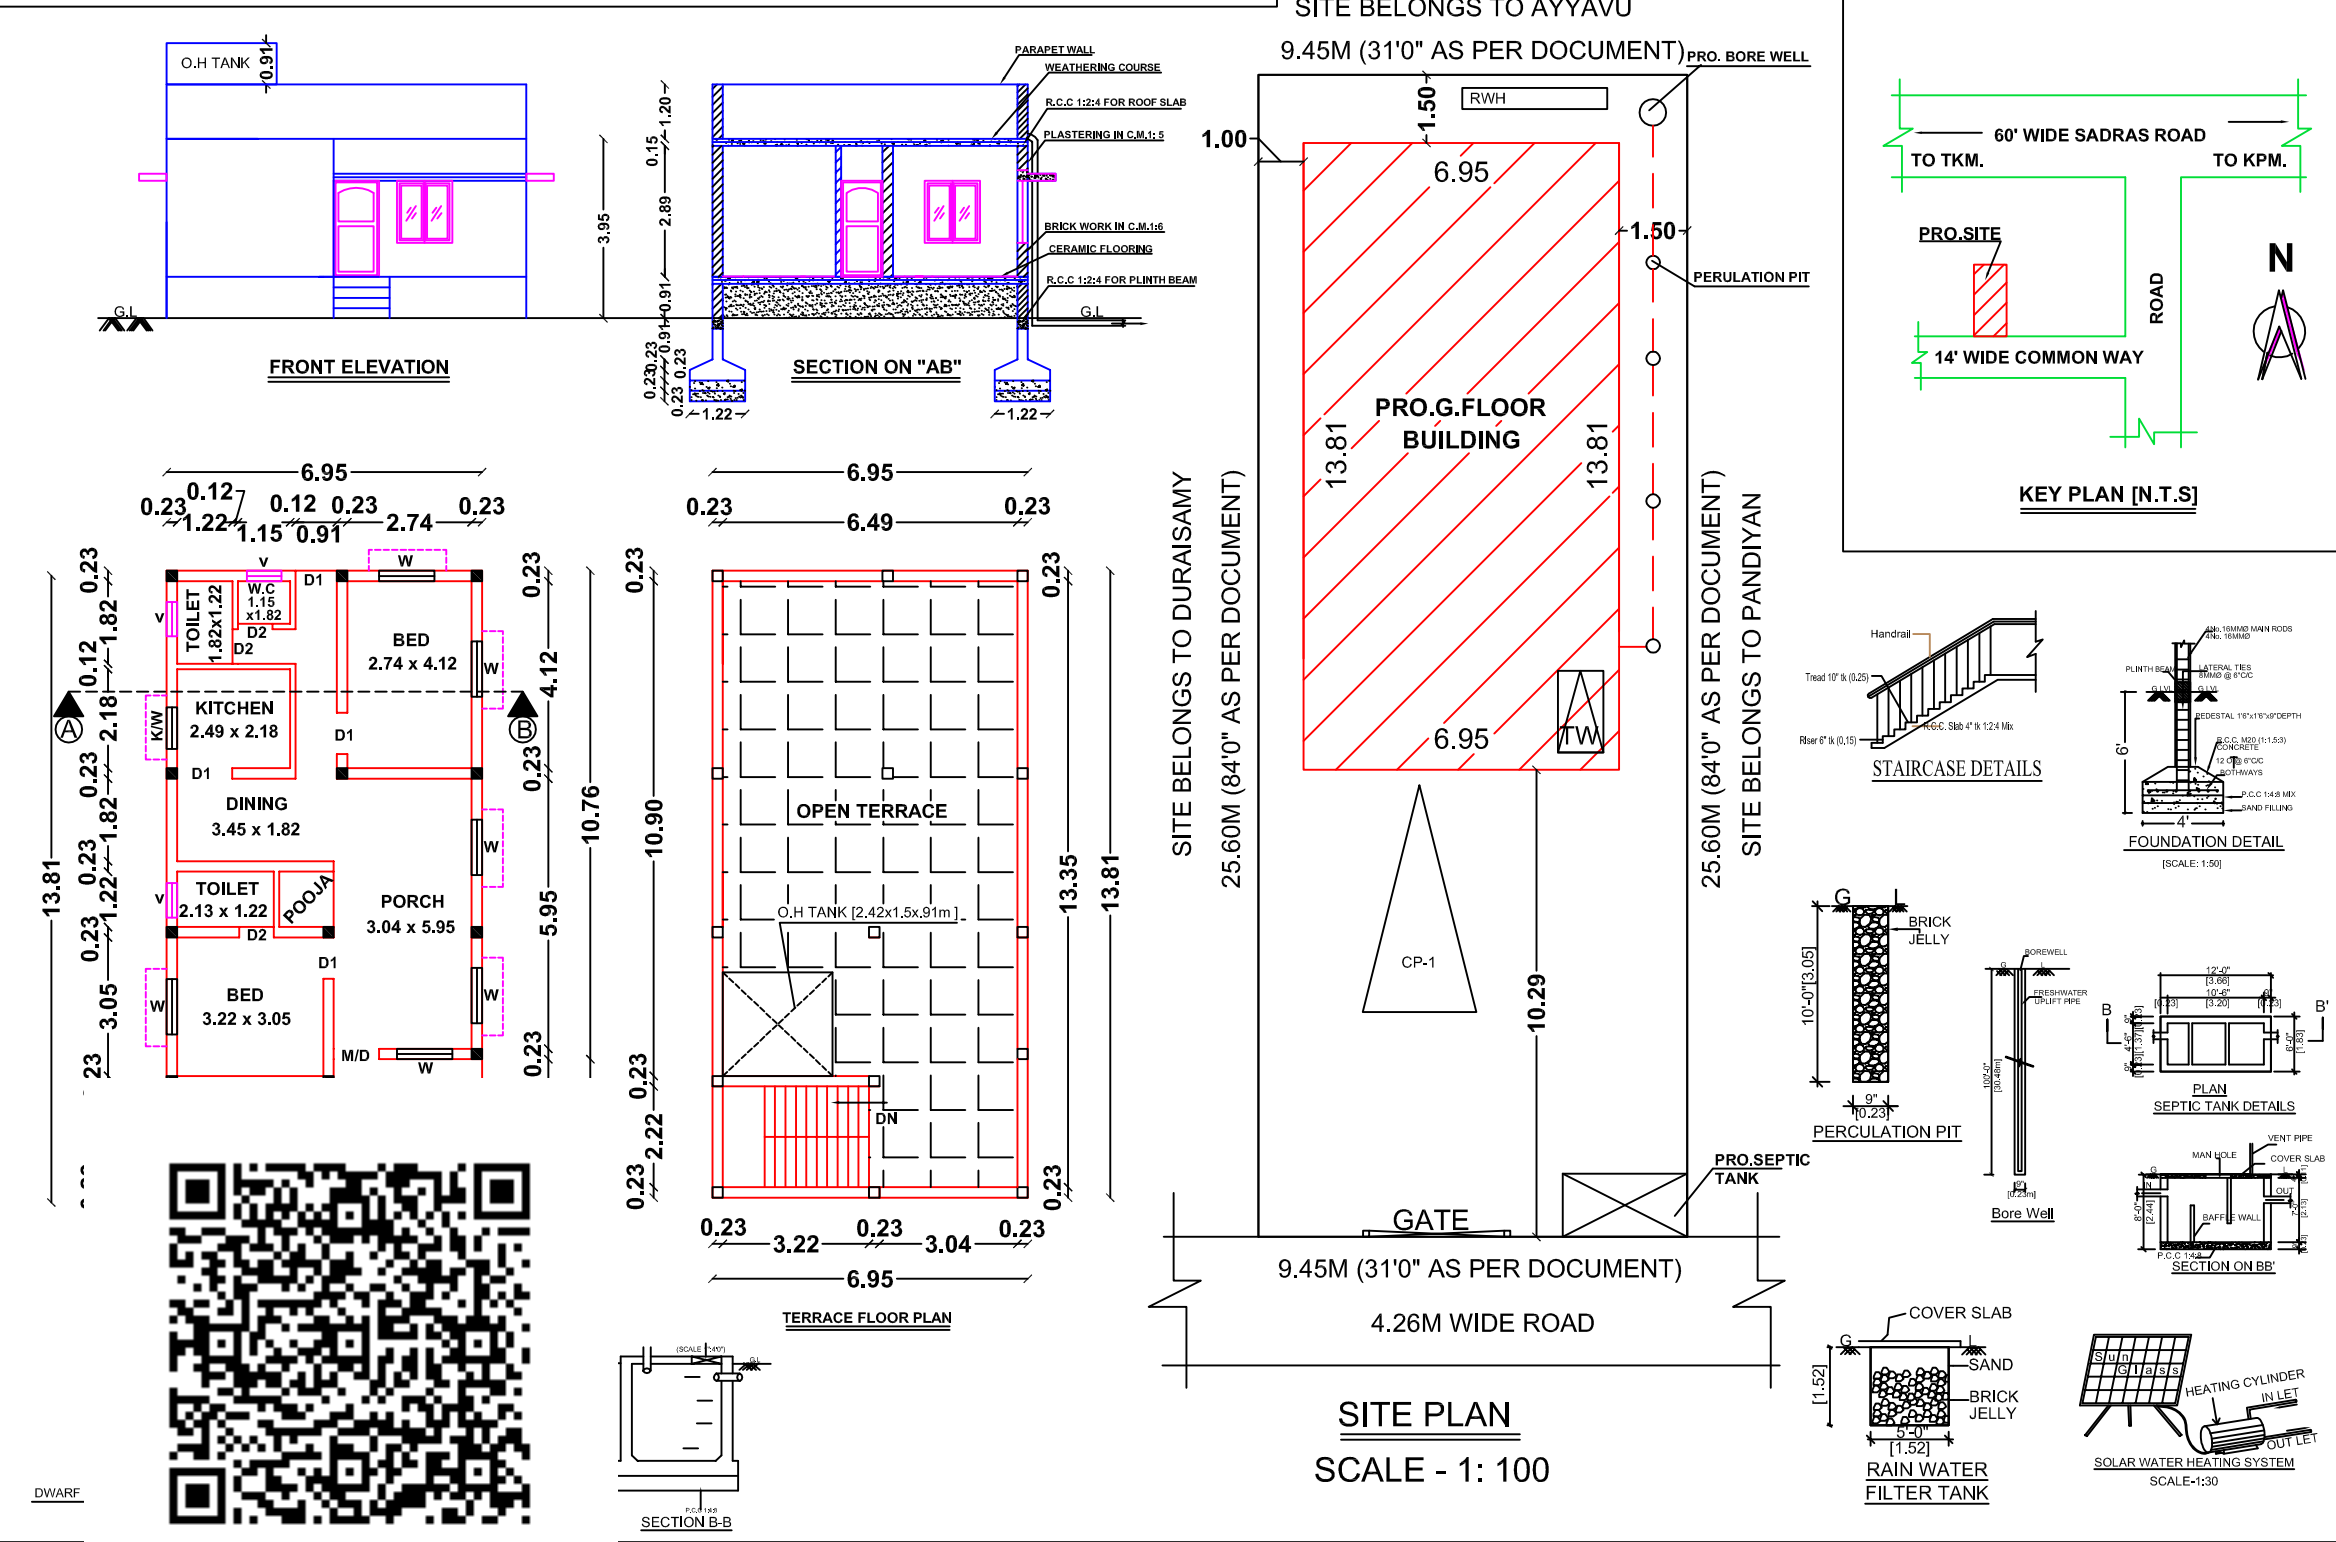

SCHEDULE OF JOINERY			COLOUR INDEX	
M/D	DOOR	1.00 X 2.10	PLOT BOUNDARY	
D1	DOOR	0.91 X 2.10		
D2	DOOR	0.76 X 2.10		
W	WINDOW	1.22 X 1.37	PRO. BUILDING	
W1	WINDOW	0.91 X 1.37		
K/W	K.WINDOW	1.22 X 0.91	ROAD	
V	VENTILATOR	0.91 X 0.76		

AREA STATEMENT		
	SQ.FT.	SQ.MT.
PLOT AREA (AS PER DOCUMENT)	2604.00	242.00
PLOT AREA (AS PER PATT A)	2692.00	250.21
PLOT AREA (AS PER FMB)	2604.00	241.92
SUPER IMPOSED AREA	2604.00	241.92
F.S.I AREA		
PROPOSED G.F.RESI. BUILDING	1033.00	95.98
COVERAGE : 40 % F.S.I : 0.40		

OWNER NAME:-
THIRU.M.BHAVANIGNANASEKAR

OWNER'S SIGN

A.PEGAN,
Registered Engineer
Reg No.CGL DIST/RE/Gr-III/2023/10/013
District Town and Country Planning Office
Arunan Builders Ph-9944001863
No.64/40, Bharathiyar Street
Gokulapuram, Chengalpattu-603001
LICENSED SURVEYOR SIGN