

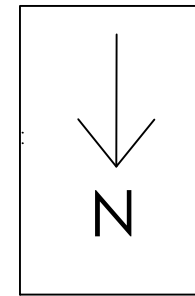
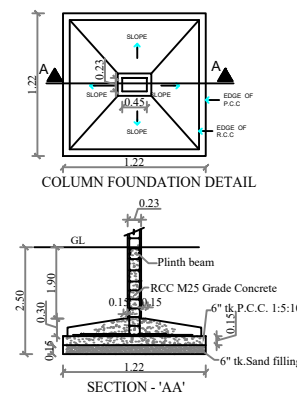
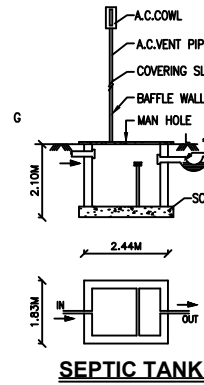
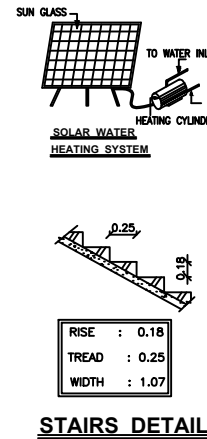
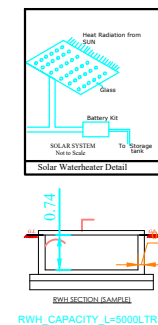
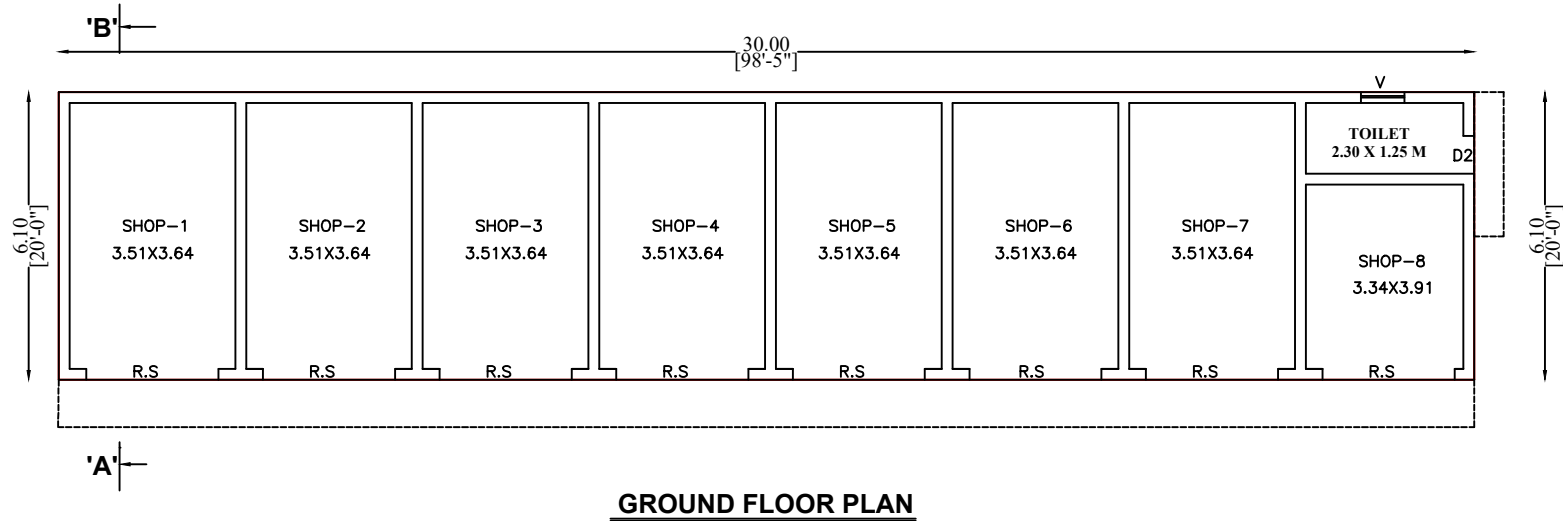
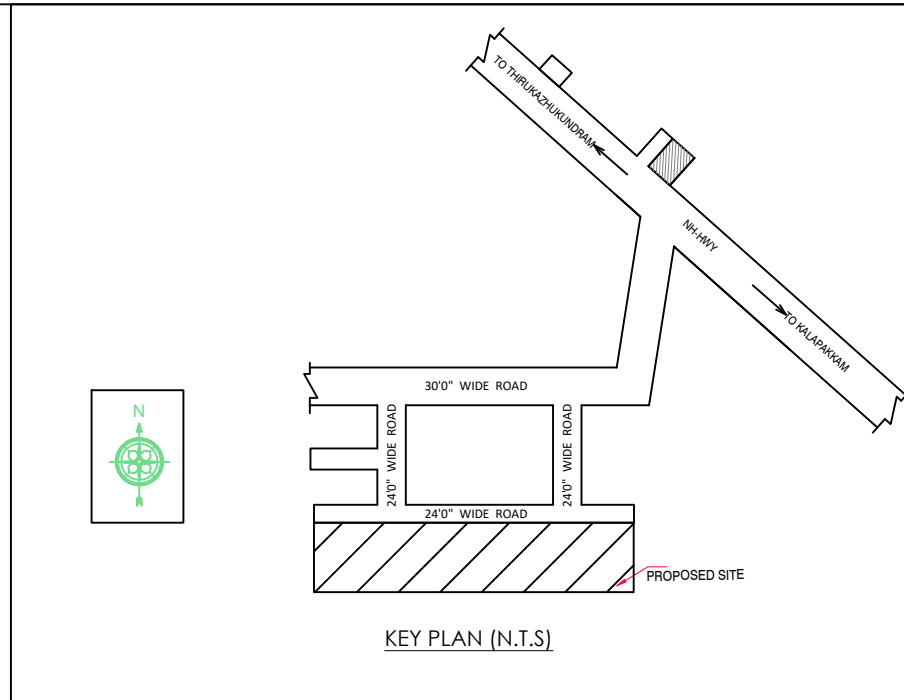
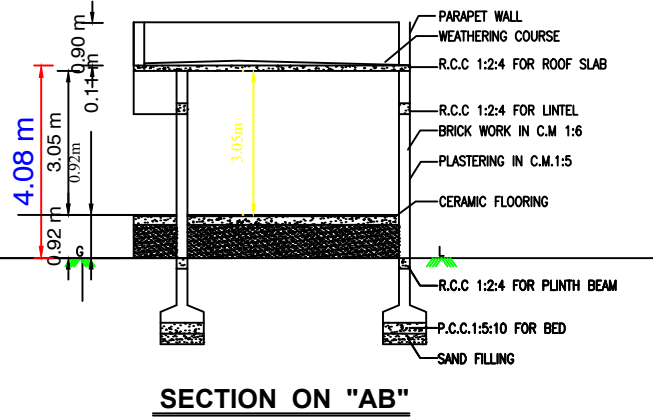


PLAN SHOWING THE PROPOSED CONSTRUCTION OF A COMMERCIAL (SHOP) BUILDING AT S.No.648/9,
PATTA No.1563, WARD-9, THIRUKAZHUKUNDRAM -A VILLAGE, THIRUKAZHUKUNDRAM TOWN & TALUK , CHENGALPET DISTRICT.

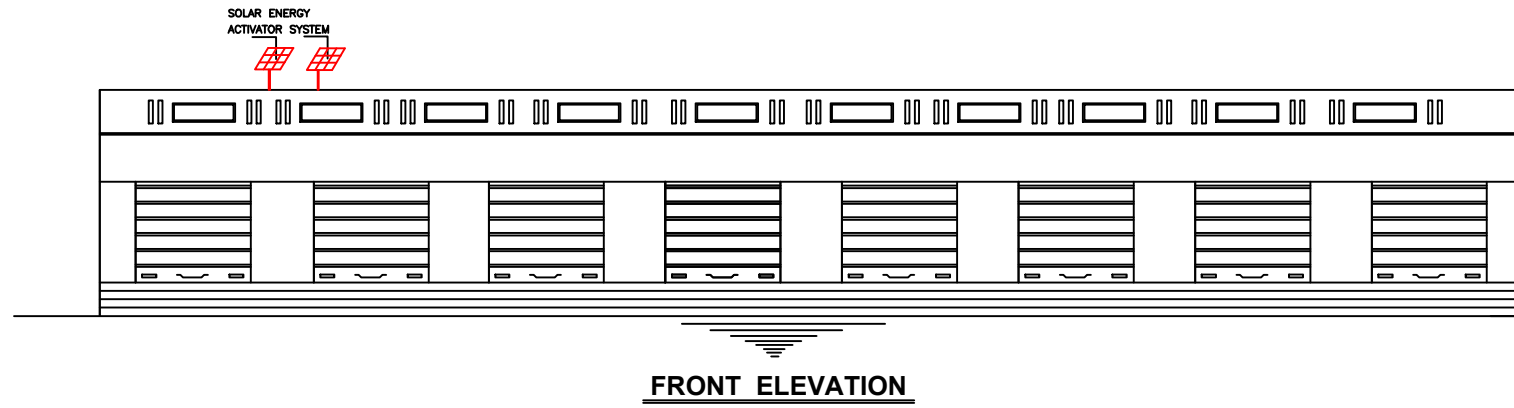

S.No.658

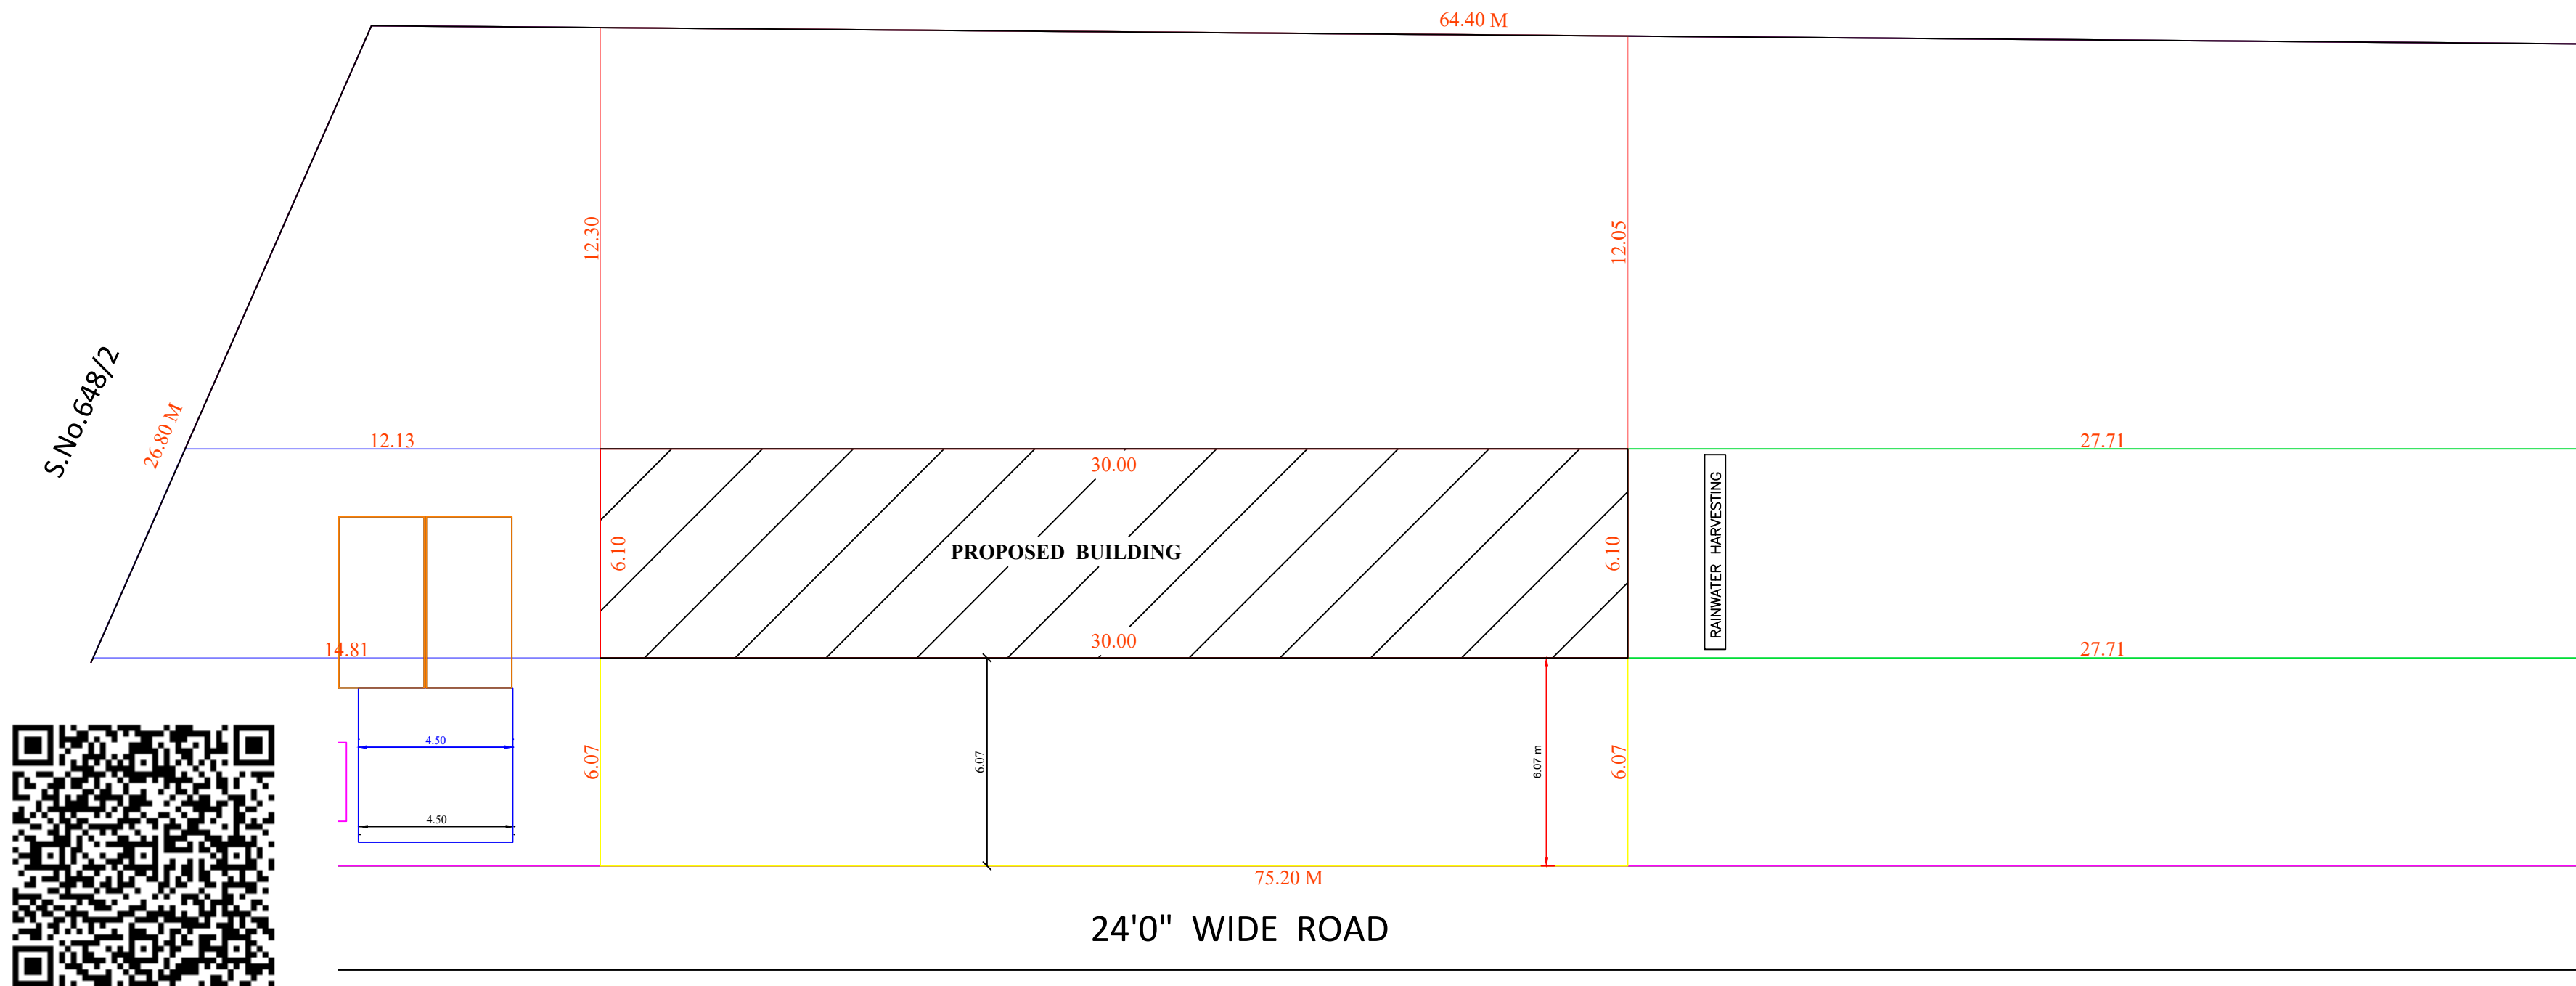

OFFICE USE
SHEET No. 1/1

SCHEDULE OF JOINERY			COLOUR INDEX	
D2 DOOR	0.75 X 2.10		PRO.BUILDING	
W WINDOW	1.37 X 1.22		PLOT BOUNDARY	
W1 WINDOW	0.90 X 1.22		R O A D	
V VENTILATOR	0.90 X 0.60			
G.G. GRILL GATE	1.00 X 2.10			
R.S. ROLLING SHUTTER	1.83 X 2.10			

AREA DETAILS		SQ.FT.	SQ.MT.
SUPER IMPOSED AREA		16792.62	1560.00
BUILDING NAME	NON FSI AREA IN Sq.m	FSI AREA IN Sq.m	TOTAL BUILDUP AREA IN Sq.m
PRO.GROUND FLOOR BUILDING	-	183.00	183.00
TOTAL		183.00	183.00

FLOOR SPACE INDEX =	183.00 / 1560.00	: 0.11
COVERAGE	: 0.11%	
OPEN S P A C E AREA	: 1377.05sq.m	

OWNER'S NAME : Mr.J.SENTHIL

Mr.J.MURUGAN

Mr.J.MURUGAN

