
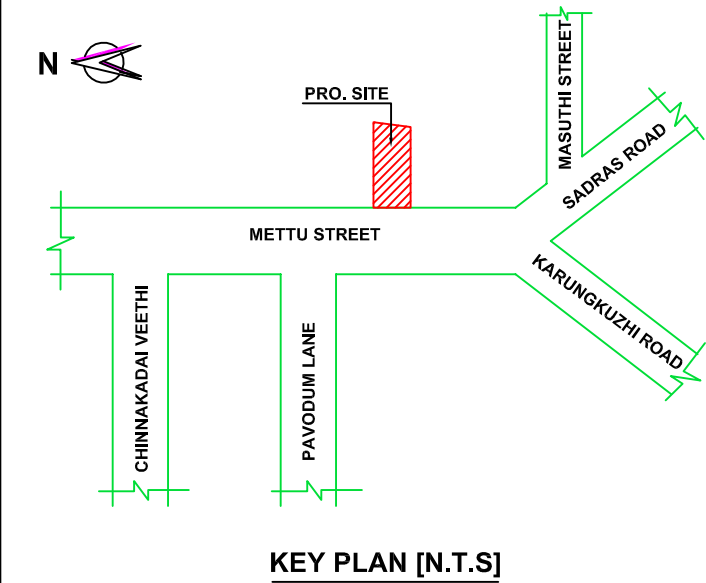


PLAN SHOWING THE PROPOSED CONSTRUCTION OF G.FLOOR & F.FLOOR SHOP BUILDING AT OLD GRAMANATHAM S.NO-48/34, AS PER PATTA NO-6056, NEW S.NO-48/34A, METTU STREET, WARD NO-12, THIRUKKAZHUKKUNDRAM "A" VILLAGE, THIRUKKAZHUKKUNDRAM TOWN & TALUK, CHENGALPATTU DISTRICT.

OFFICE USE:-

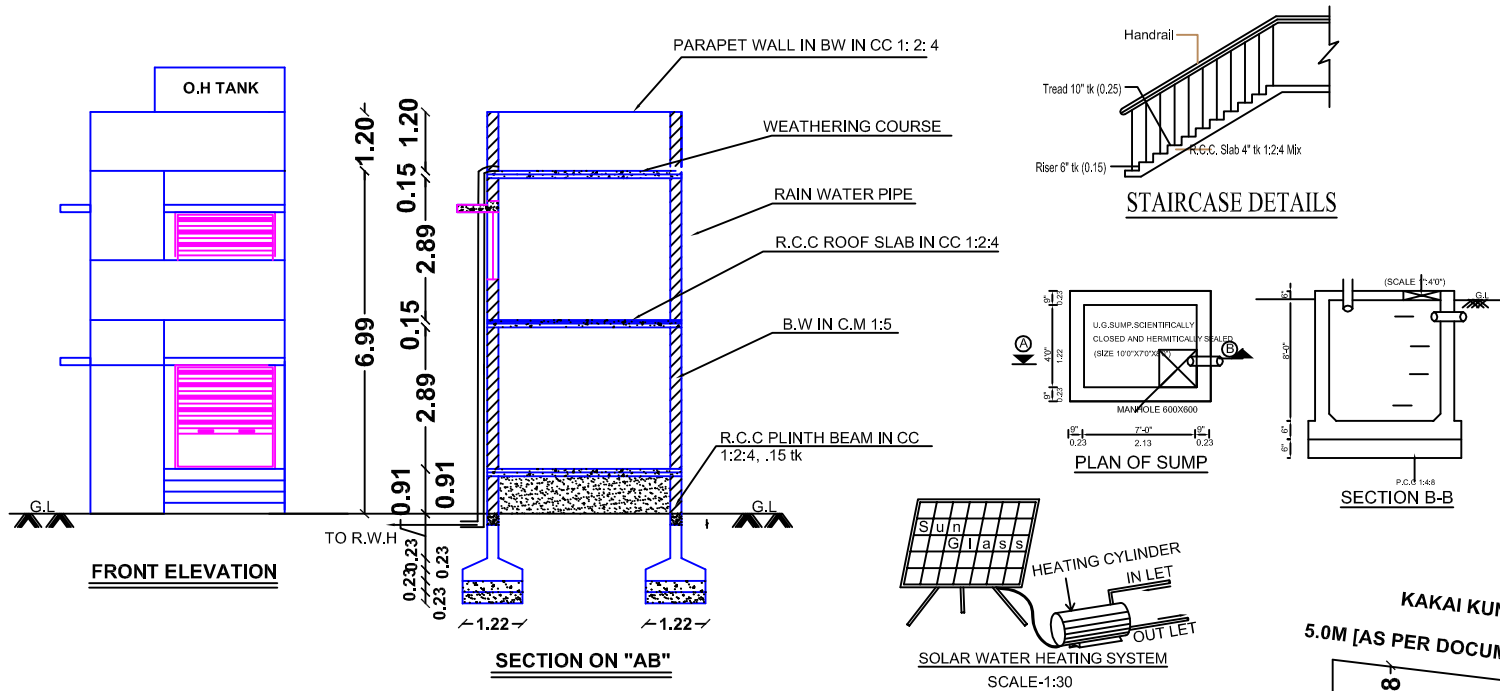

<u>SCHEDULE OF JOINERY</u>			<u>COLOUR INDEX</u>	
R/S	SHUTTER	2.04 X 2.10	PLOT BOUNDARY	
D1	DOOR	0.91 X 2.10		
D2	DOOR	0.76 X 2.10	PRO. BUILDING	
W	WINDOW	1.22 X 1.37		
V	VENTILATOR	0.91 X 0.76	ROAD	

AREA STATEMENT		
	SQ.FT.	SQ.MT.
PLOT AREA (AS PER DOCUMENT)	1020.00	94.74
PLOT AREA (AS PER PATTA)	905.00	84.08
PLOT AREA (AS PER FMB)	895.45	83.19
SUPER IMPOSED AREA	895.45	83.19

F.S.I AREA		
PROPOSED G.F. SHOP BUILDING	596.00	55.35
PROPOSED F.F.SHOP BUILDING	596.00	55.35
TOTAL	1192.00	110.70

COVERAGE : 61 % F.S.I: 1.33

OWNER'S NAME:- THIRU.S.VIJAYKUMAR

Signature of Owner

OWNER'S SIGN

Signature of Engineer

A.PEGAN, D.C.E.,
Registered Engineer
Reg No.CGL DIST/RE/Gr-III/2023/10/013
District Town and Country Planning Office
Arunan Builders Ph-9944001863
No.64/40, Bharathiyar Street
Gokulapuram, Chengalpattu-603001
LICENSED SURVEYOR SIGN

