
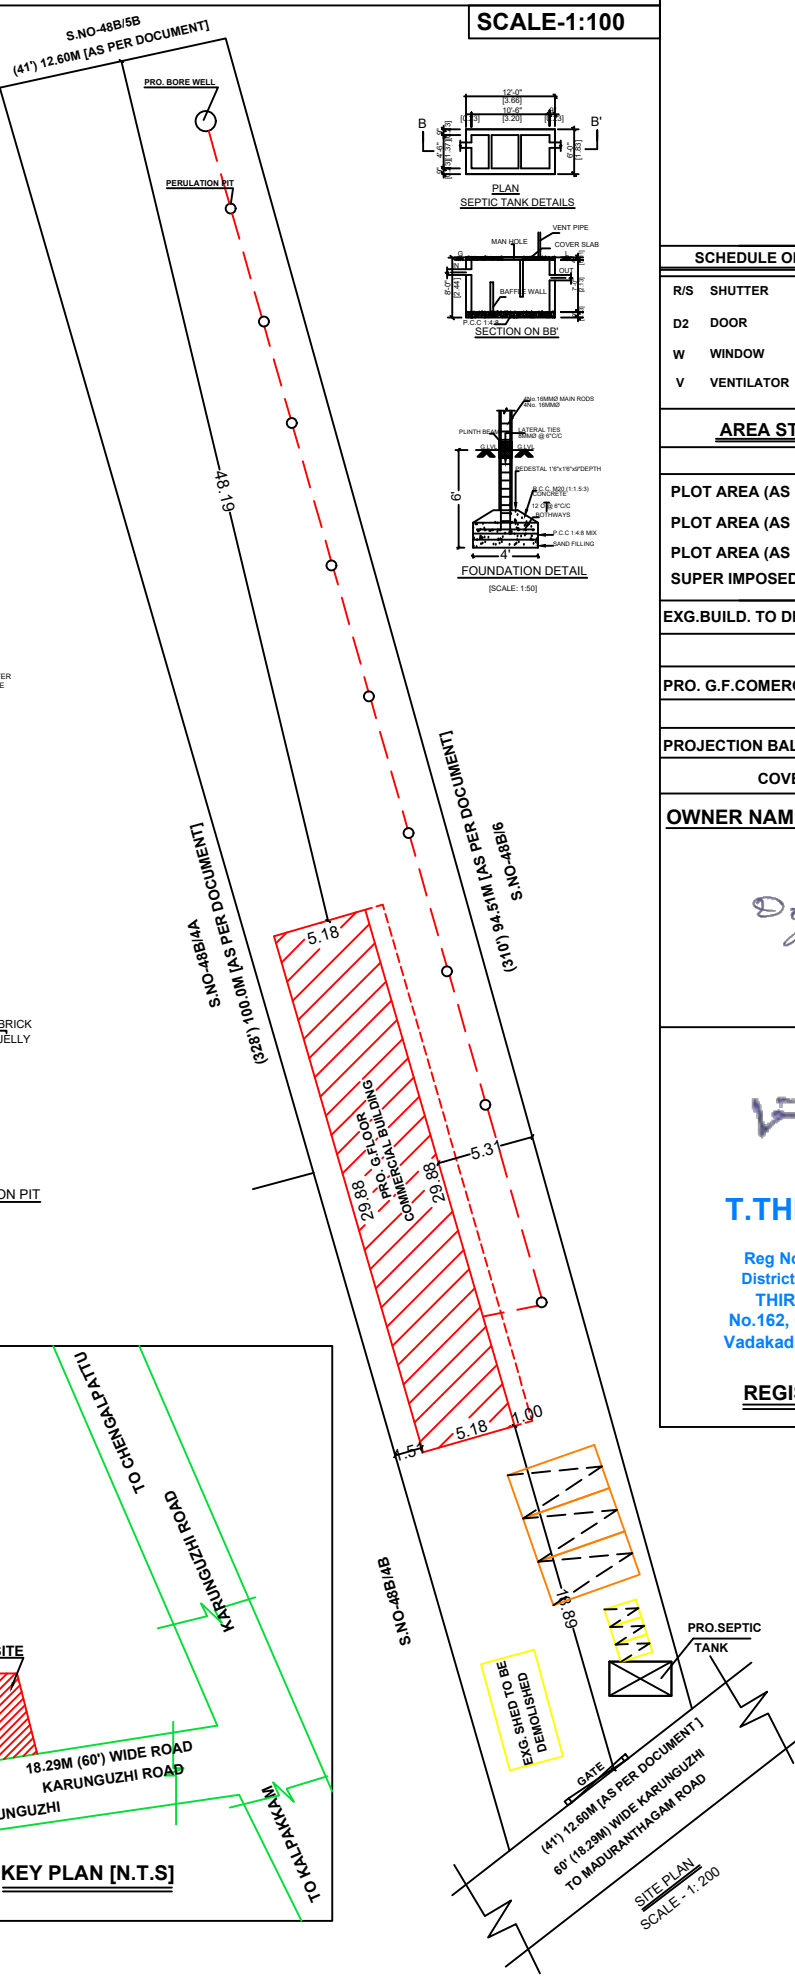
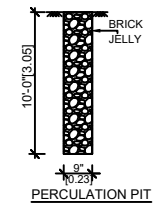
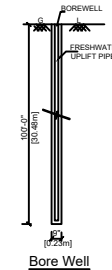
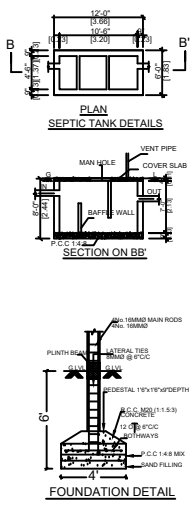
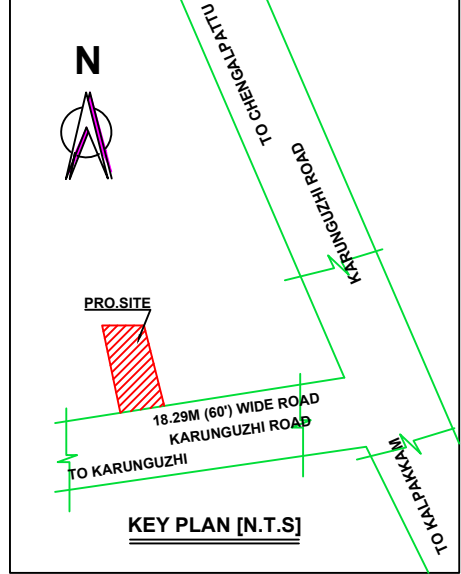
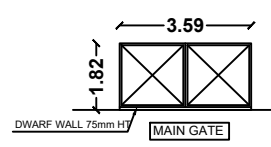
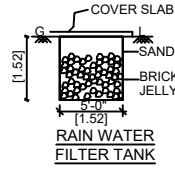
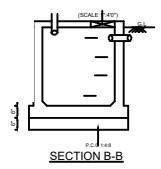
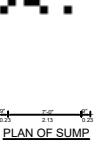
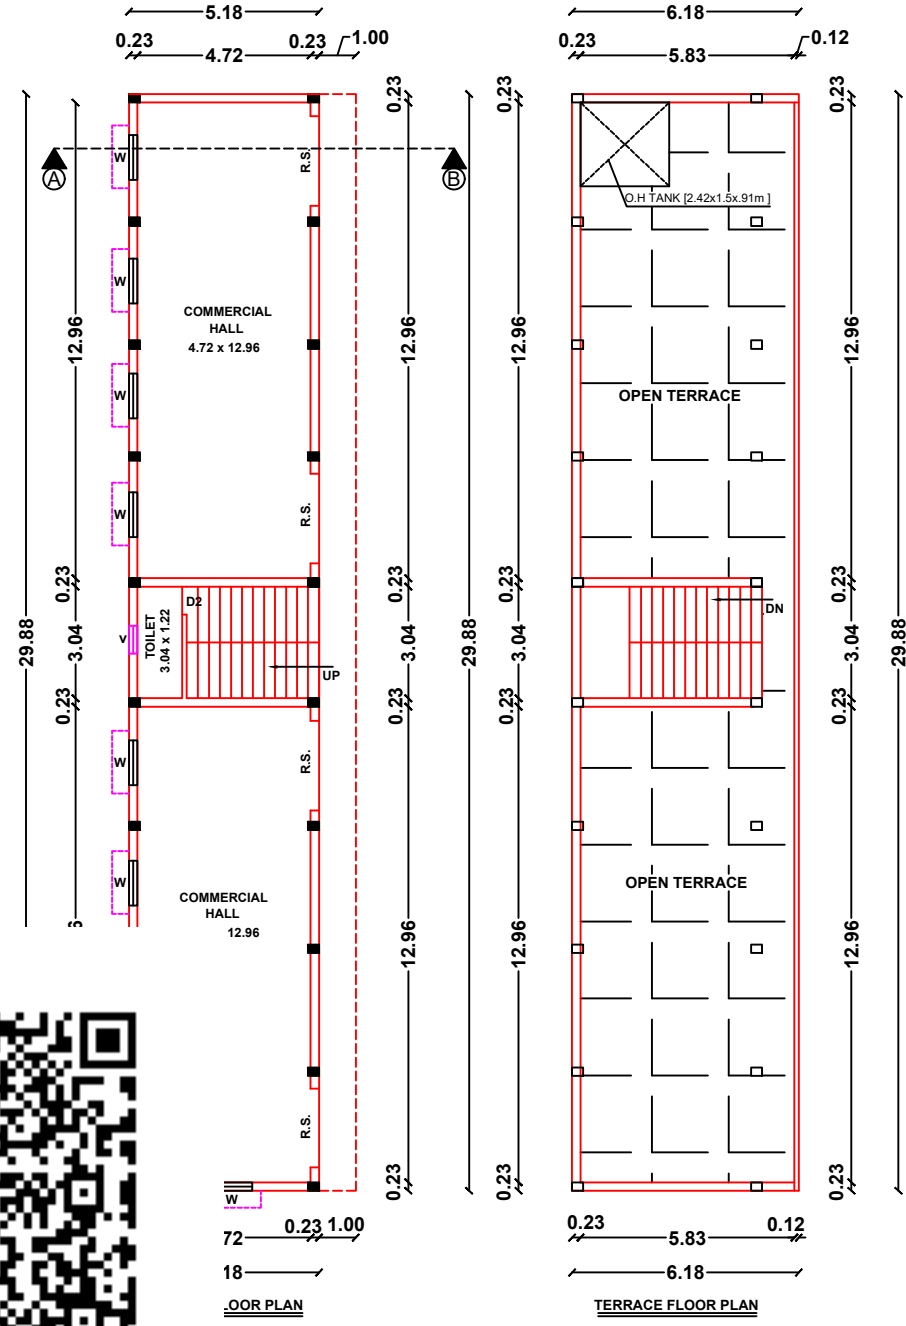


PLAN SHOWING THE PROPOSED CONSTRUCTION OF G.FLOOR COMMERCIAL BUILDING AFTER DEMOLITION OF EXG. SHED AT S.NO-48B/5, AS PER PATTa -235, NAVALOOR VILLAGE, WARD NO-12, THIRUKKAZHUKKUNDRAM TOWN & TALUK, CHENGALPATTU DISTRICT.

OFFICE

SCALE-1:100

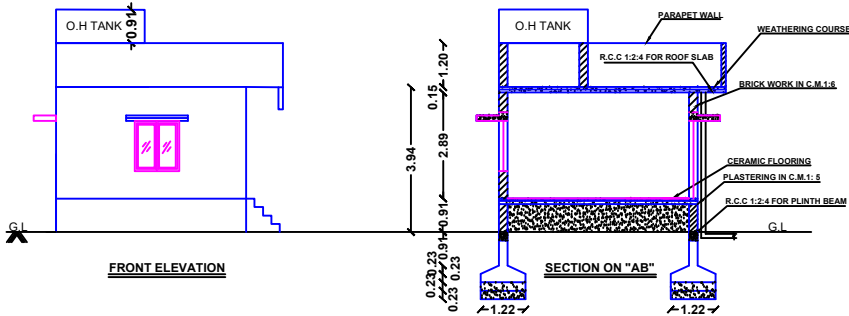

SCHEDULE OF JOINERY			COLOUR INDEX	
R/S	SHUTTER	2.44 X 2.10	PLOT BOUNDARY	
D2	DOOR	0.76 X 2.10	PRO. BUILDING	
W	WINDOW	1.22 X 1.37	PRO. BUILDING	
V	VENTILATOR	0.91 X 0.76	ROAD	

AREA STATEMENT		
	SQ.FT.	SQ.MT.
PLOT AREA (AS PER DOCUMENT)	13080.00	1215.16
PLOT AREA (AS PER PATTa)	13080.00	1215.16
PLOT AREA (AS PER FMB)	12697.00	1179.60
SUPER IMPOSED AREA	12697.00	1179.60
EXG.BUILD. TO DEMOLISHED AREA	200.00	18.58
F.S.I AREA		
PRO. G.F.COMERCIAL BUILD.	1665.00	154.78
NON F.S.I AREA		
PROJECTION BALCONY AREA	322.00	29.88
COVERAGE : 13 % F.S.I : 0.13		

OWNER NAME:- THIEU.D.DHANASEKARAN
S/O DEVARAJ

[Signature]

OWNER'S SIGN

[Signature]

T.THİYAGARAJAN, BE.,
Registered Engineer
Reg No.CGL DIST/RE/Gr-I/2025/04/005
District Town and Country Planning Office
THIRU BUILDERS Ph-9940485486
No.162, 6th Cross Street, Ambal Nagar
Vadakadambadi Post, Mamallapuram Via
Chengalpattu-603104
REGISTERED ENGINEER SIGN

