

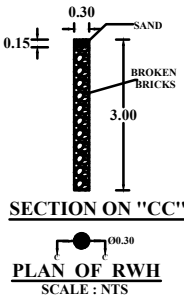


PLAN SHOWING THE PROPOSED RESIDENTIAL BUILDING IN NEW S.NO:213/6A1B, OLD.S.NO:213/6A1, PATTA NO:3224, AT V.NO.61,VILAMBUR VILLAGE(PANAIYUR REVENUE), EDAIKAZHINADU TOWN PANCHAYAT, CHEYYUR TALUK, CHENGALPATTU DISTRICT.

OWNER: Mr.K.VIJAYAKUMAR S/O Mr.KUPPUSAMY .

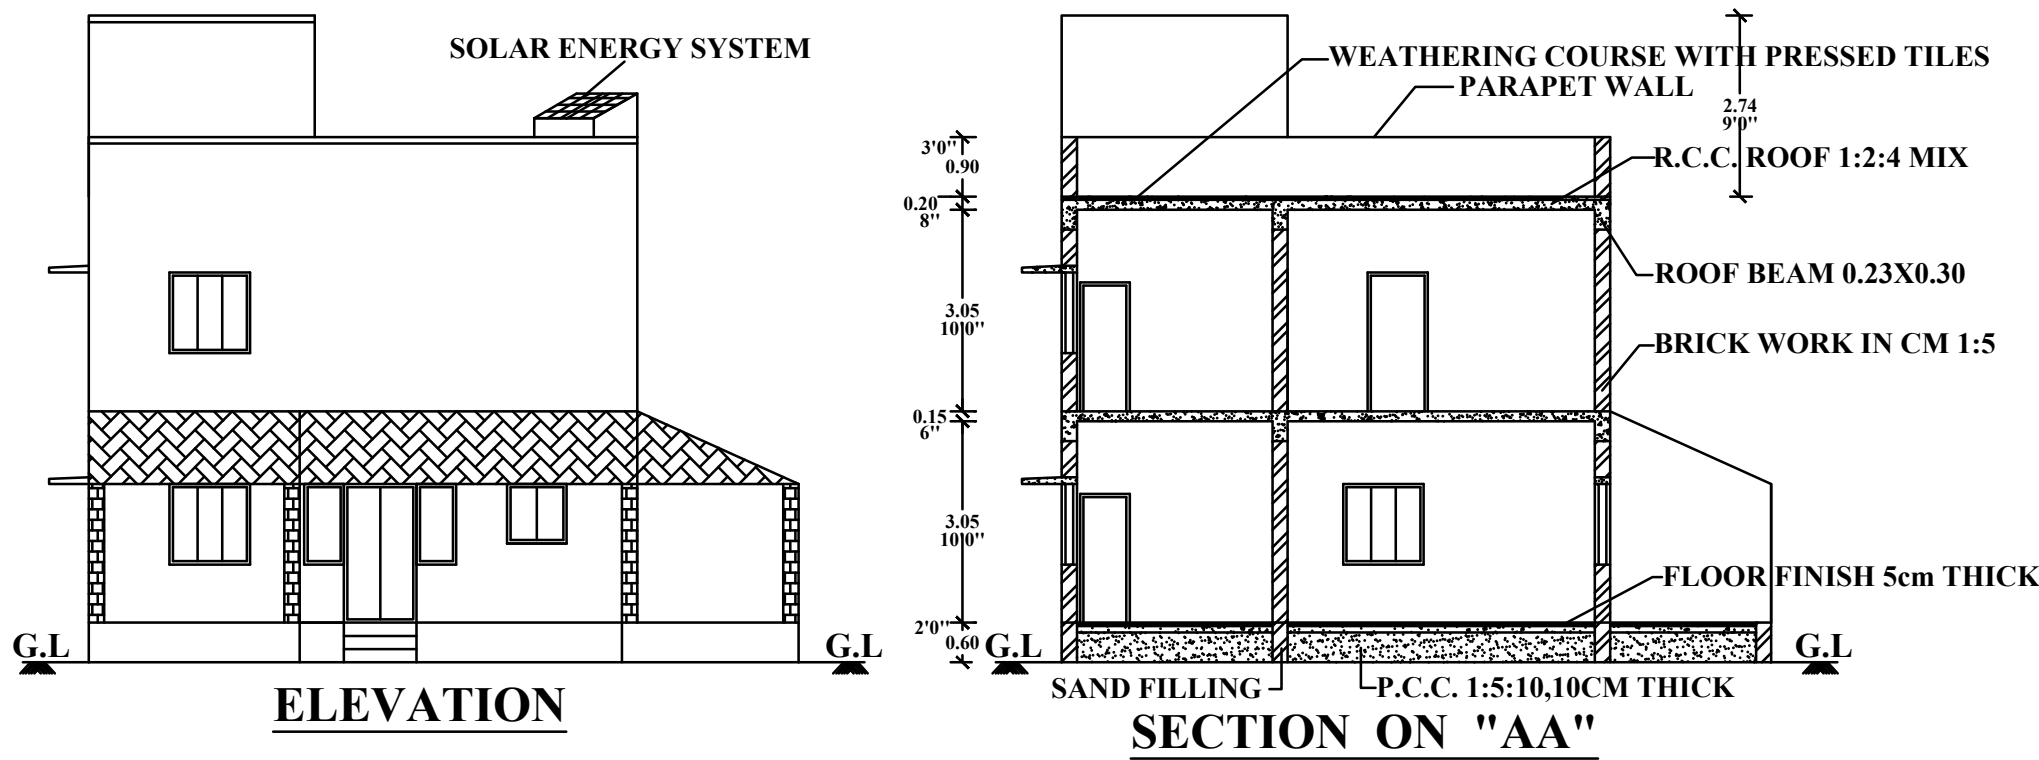

Mr.DHANASEKARAN LAND

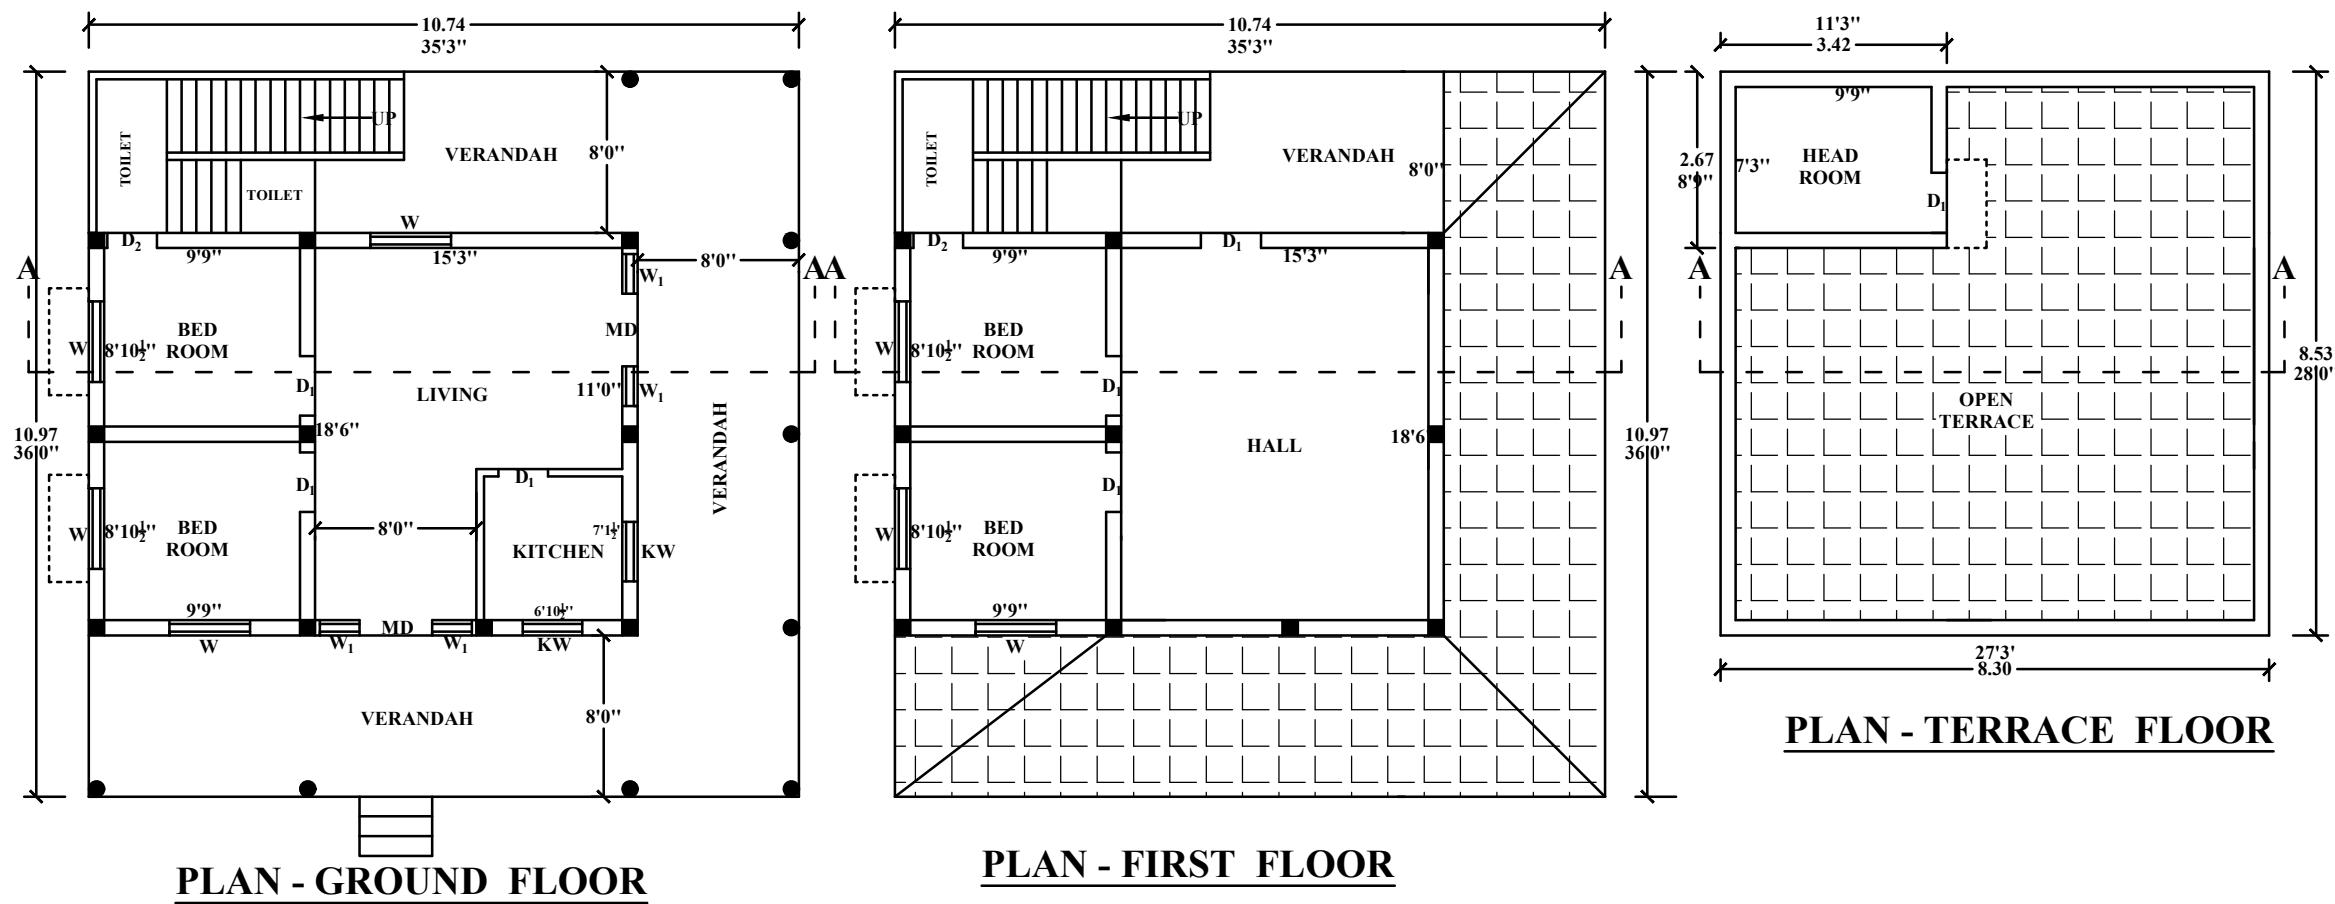

Mr.DHANASEKARAN PUNSAI





Mr.SEENU PUNSAI

Mr.KUMAR, VAYABAL & MUNIYAMMAL PUNSAI

REFERENCE :-		
MD	MAIN DOOR	1.10 X 2.10
D	DOOR	0.90 X 2.10
D ₁	DOOR	0.90 X 1.95
D ₂	DOOR	0.75 X 1.95
W	WINDOW	1.20 X 1.20
W ₁	WINDOW	0.60 X 1.20
KW	KITCHEN WINDOW	0.90 X 0.90
V	VENTILATOR	0.60 X 0.45

AREA DETAILS:-		
DESCRIPTION	sq.m	sq.ft
TOTAL AREA OF SITE	525.00	5651.10
PLINTH AREA OF PRO. BUILDING(GF)	118.00	1269.00
PLINTH AREA OF PRO. BUILDING(FF)	71.00	763.30
TOTAL PLINTH AREA OF BUILDING	189.00	2032.30
OPEN SPACE AREA	407.00	4381.10
PLOT COVERAGE	- 22.47%	
FLOOR SPACE INDEX	- 0.36	

COLOUR INDEX :-		
BOUNDARY OF SITE		
ROADS		
PROPOSED BUILDING		
SCALE - 1:100	ALL DIMENSIONS ARE IN "m"	

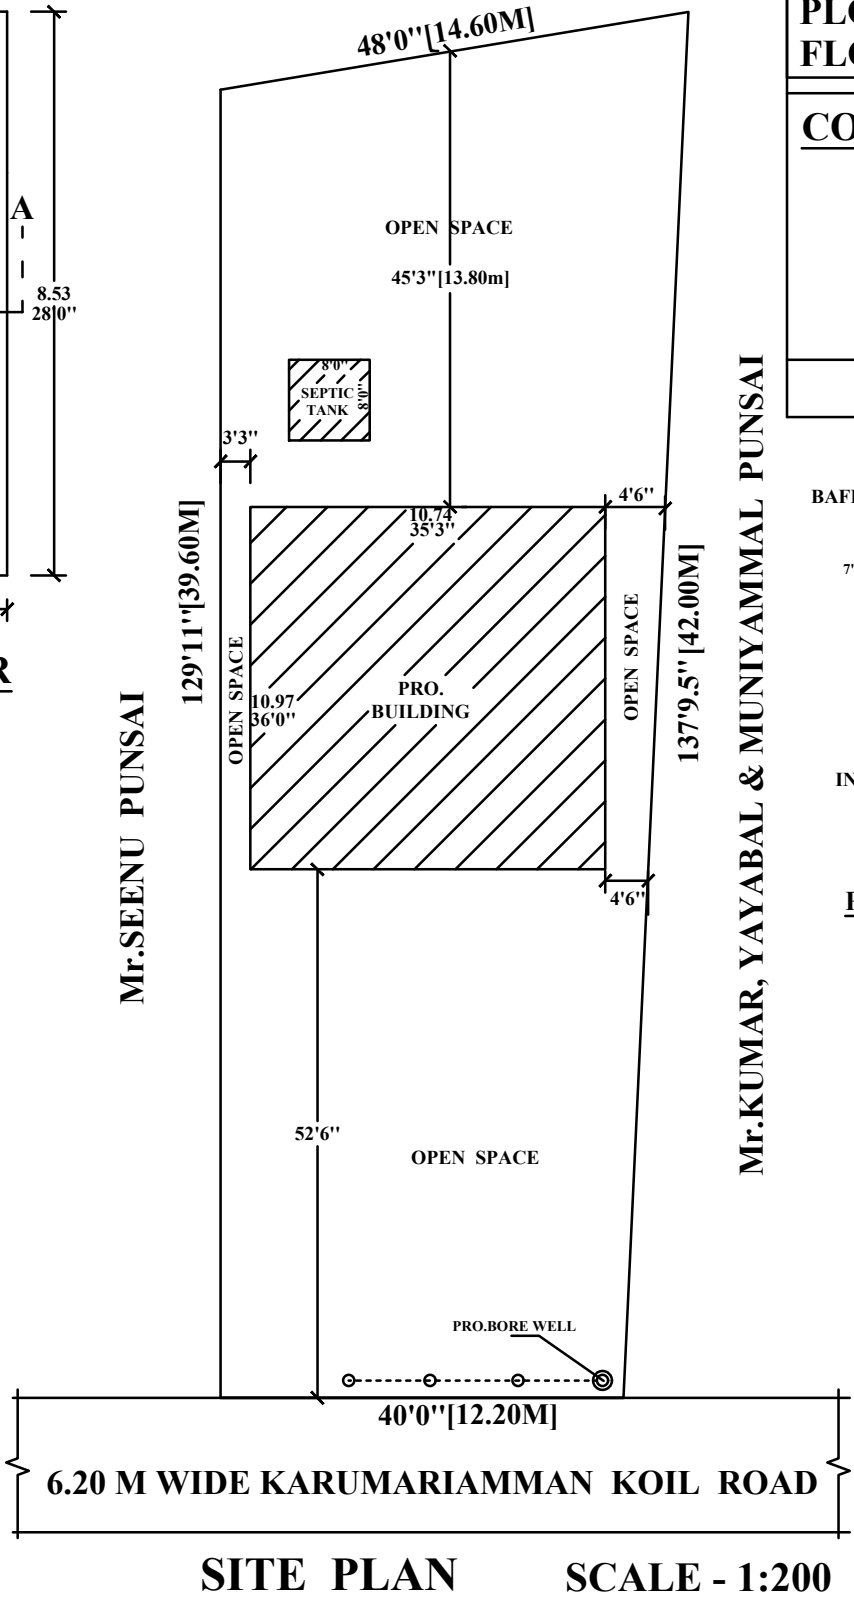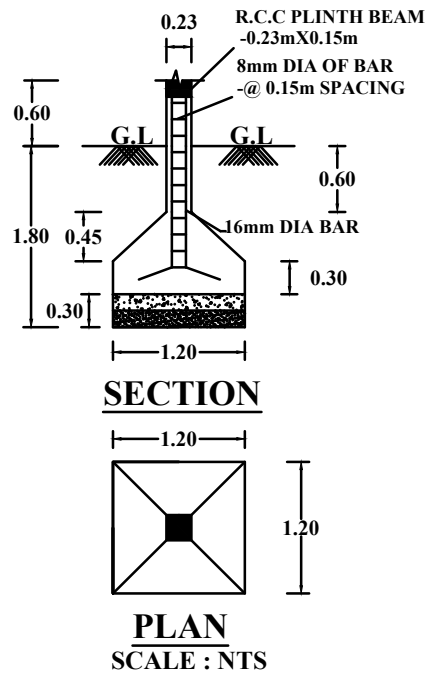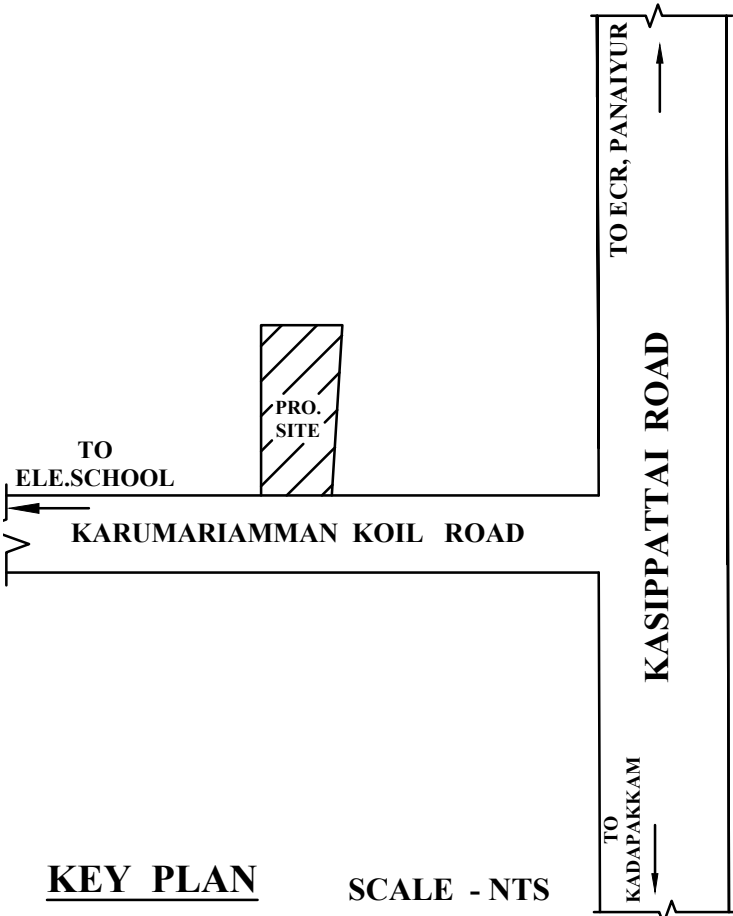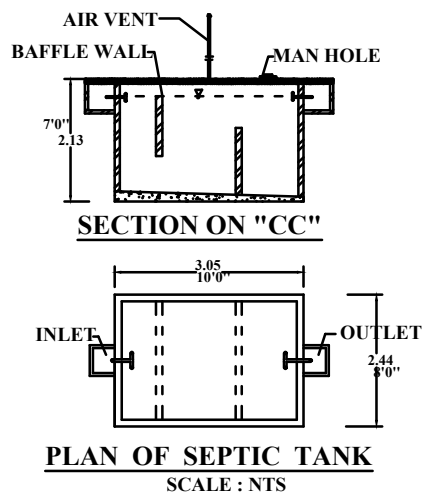

K. Ravi

OWNER

K.E. Ravi
K.E. RAVI, D.C.E., MA
Registered Engineer Gr-III
Registration No TVLR/RE/Gr.III/2019/11/019
Kadapakkam Village & Post
Cheyyur Taluk, Chengalpattu Dt - 603 304
Cell No: 8940733425

REGISTERED ENGINEER