
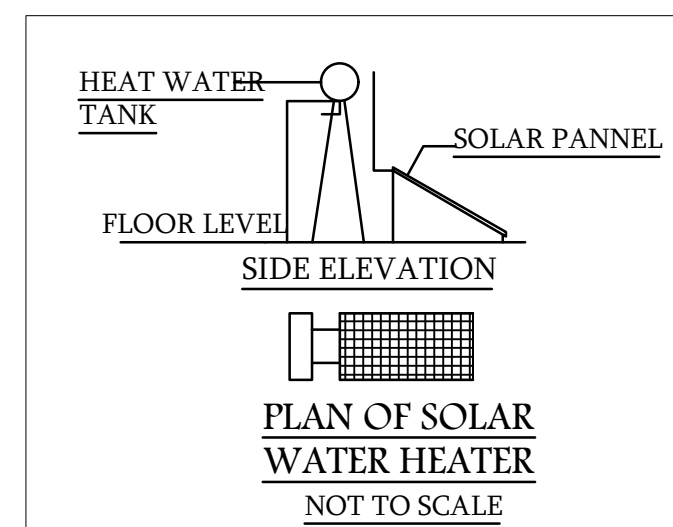
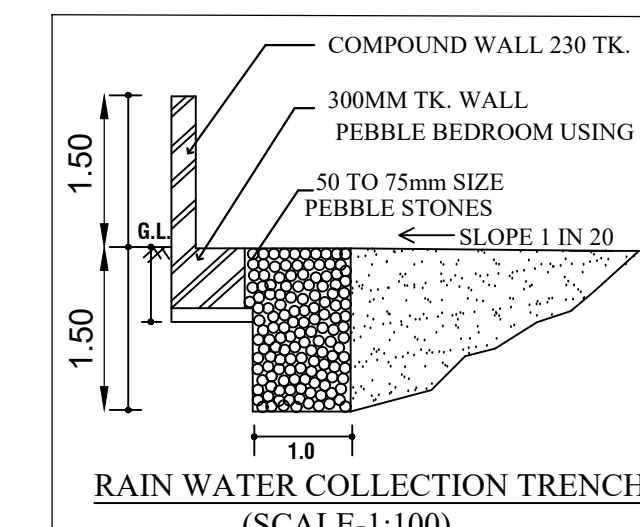
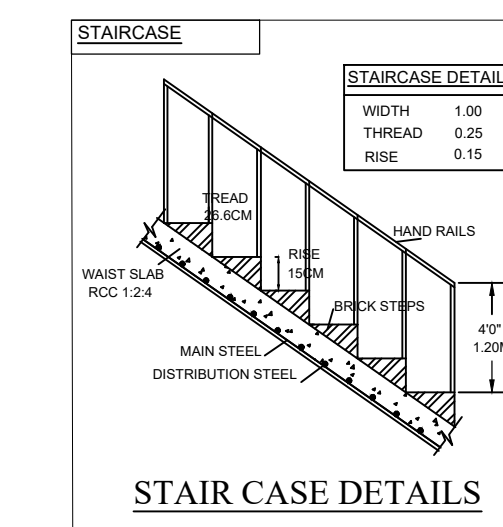
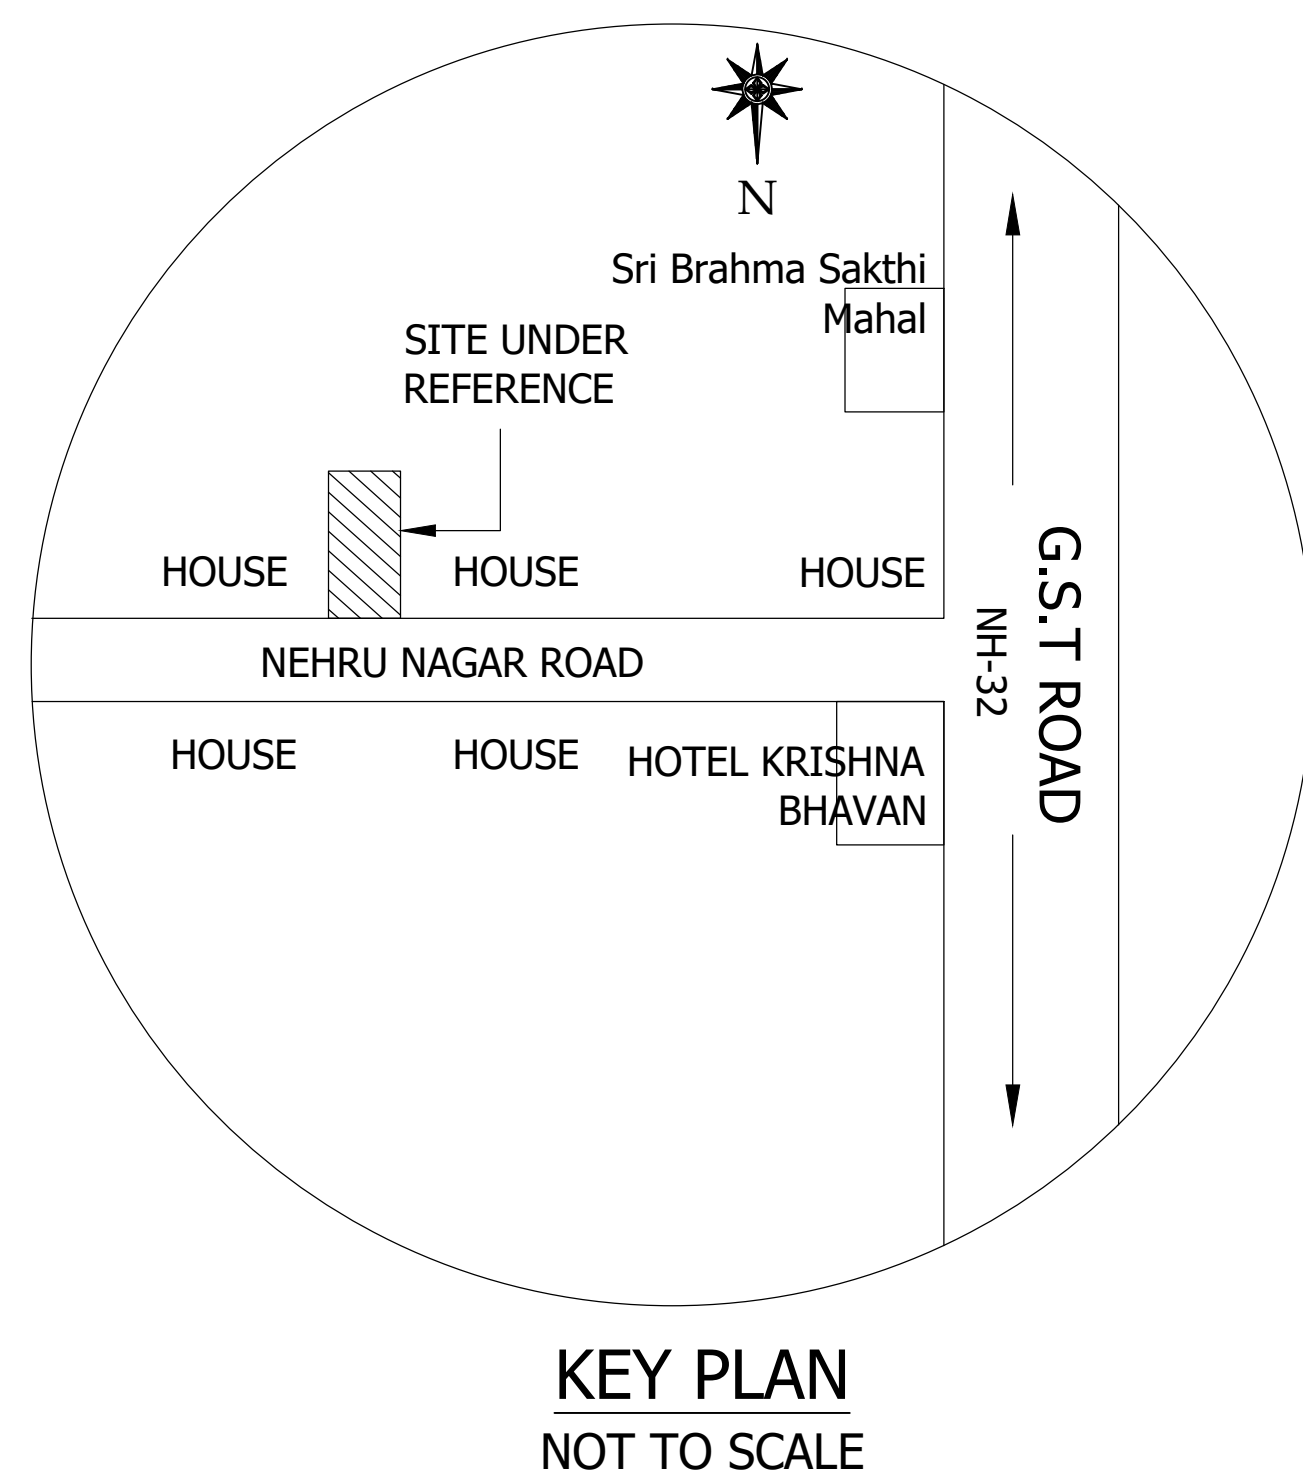


PLAN SHOWING THE PROPOSED R.C.C CONSTRUCTION OF G+1 RESIDENTIAL BUILDING AT NEW SURVEY NO.325/6B7, 326/2B2(PATTA NO.2551) OF VILLAGE NO.119,ACHRAPAKKAM VILLAGE & TOWN PANCHAYAT, MADURANTHAGAM TALUK, CHENGALPATTU DISTRICT.

APPLICANT/ OWNER NAME : Mr.A.S.VISHNU RAM S/o SELVARAJ

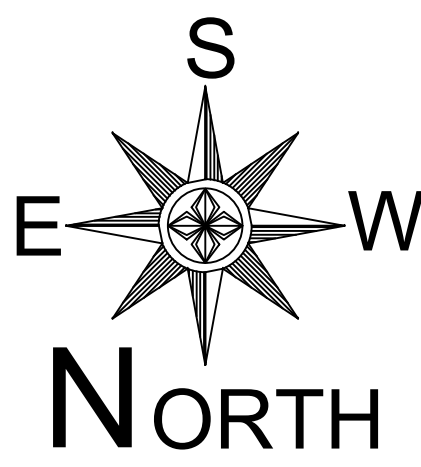

SCALE: SITE PLAN : 1:200 & FLOOR PLAN 1: 100

AREA STATEMENT (Sq.mt)

TOTAL PLOT AREA (AS PER PATTA) 350.00Sq.mt
TOTAL PLOT AREA (AS PER DOCUMENT) 350.14 Sq.mt Or 3,769.00Sq.ft

BUILDING NAME	FLOOR NAME	FLOOR AREA (Sq.mt)	FLOOR AREA (Sq.ft)	BUILDING HEIGHT (m)
R.C.C RESIDENTIAL BUILDING	GROUND FLOOR	227.31	2,446.76	6.85
	FIRST FLOOR	227.31	2,446.76	
	TERRACE FLOOR	14.80	159.32	
TOTAL BUILDUP AREA =		469.42	5,052.84	

F.S.I CALCULATION:-

$$F.S.I : \frac{\text{TOTAL FSI AREA}}{\text{PLOT AREA}} = \frac{454.62}{350.00} = 1.29$$

JOINERY DETAILS

TYPES	DESCRIPTION	SIZE
DD	MAIN DOOR	1.80 X 2.10
D	DOOR	1.00 X 2.10
D1	DOOR -1	0.90 X 2.10
W	WINDOW	2.40 X 1.20
W1	WINDOW-1	1.20 X 1.20
W2	WINDOW-2	1.00 X 1.20
W3	WINDOW-3	0.90 X 1.20
V	VENTILATOR	0.60 X 0.60

PARKING DETAILS:-

PARKING	REQUIRED	PROVIDED
CAR PARKING	1 Nos	1 Nos
TWO WHEELER PARKING	1 Nos	2 Nos

OWNER NAME:-

Mr.A.S.VISHNU RAM S/o SELVARAJ

(A.S.VISHNU RAM)

OWNER SIGN

R. Sathish Kumar
R.SATHISHKUMAR, &Tech. (Civil), M.Cad.
Licensed Surveyor & Registered Engineer Grade-I (RE)
Reg.No.CGDI/ST/RE/Gr-1/2021/07/004
No.2, Kashiwari Nagar, Achrapakkam Post,
Madurantthagam Taluk, Chengalpattu Dist - 603 301
Cell: 9444 91 2210 email: sathishkumar.nec@yahoo.com

REGISTERED ENGINEER (SEAL/SIGN)