
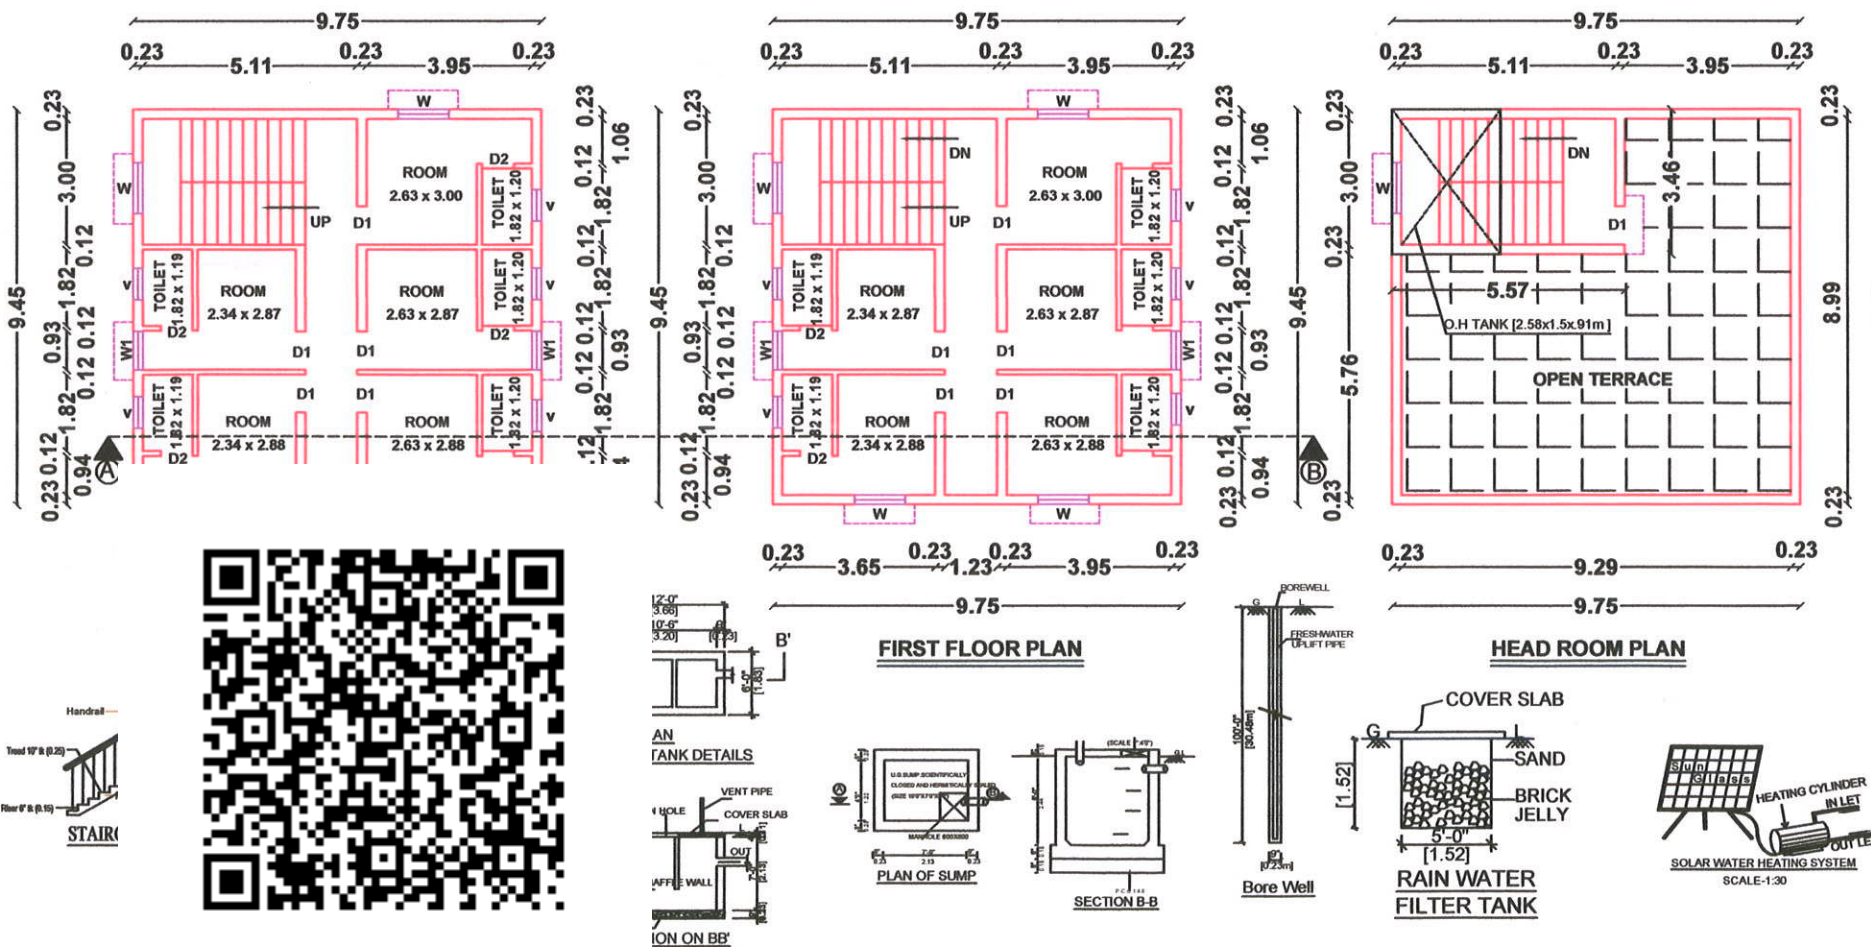
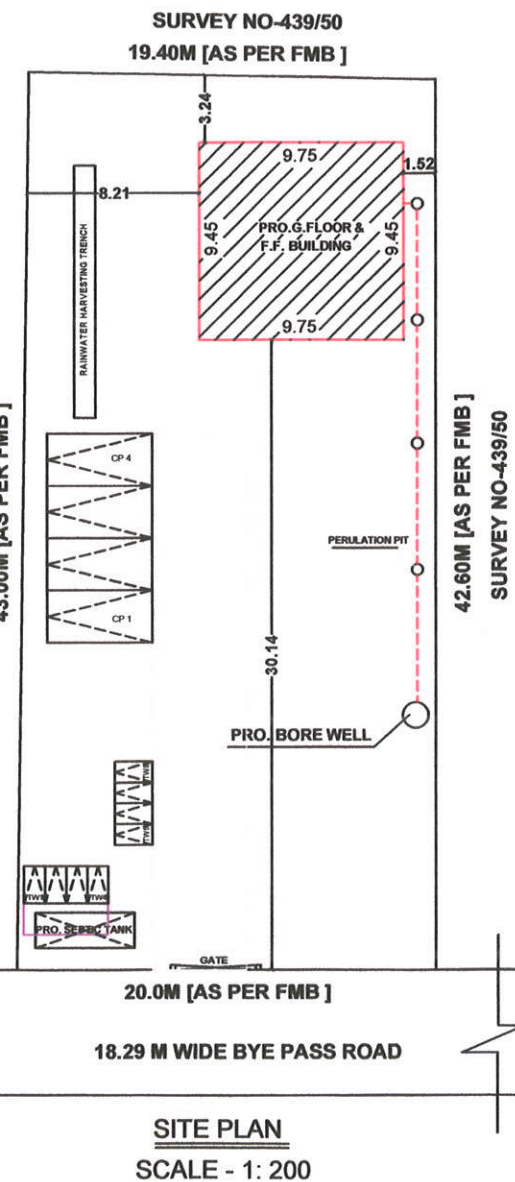
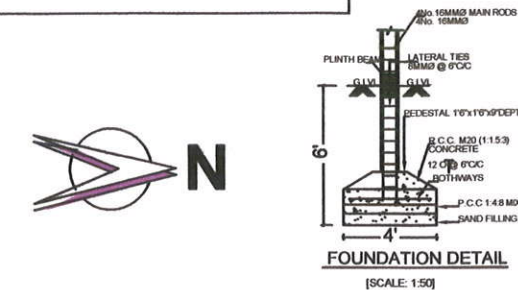
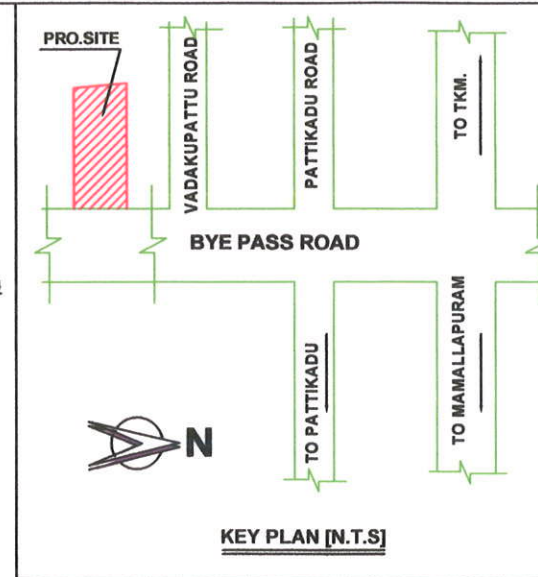


PLAN SHOWING THE PROPOSED CONSTRUCTION OF G.FLOOR, F.FLOOR COMMERCIAL BUILDING AT OLD S.NO-61/1A1, AS PER PATTA NO-1806, S.NO-61/1A1A, MANGALAM VILLAGE, WARD NO-18, THIRUKKAZHUKKUNDRAM TOWN & TALUK, CHENGALPATTU DISTRICT.

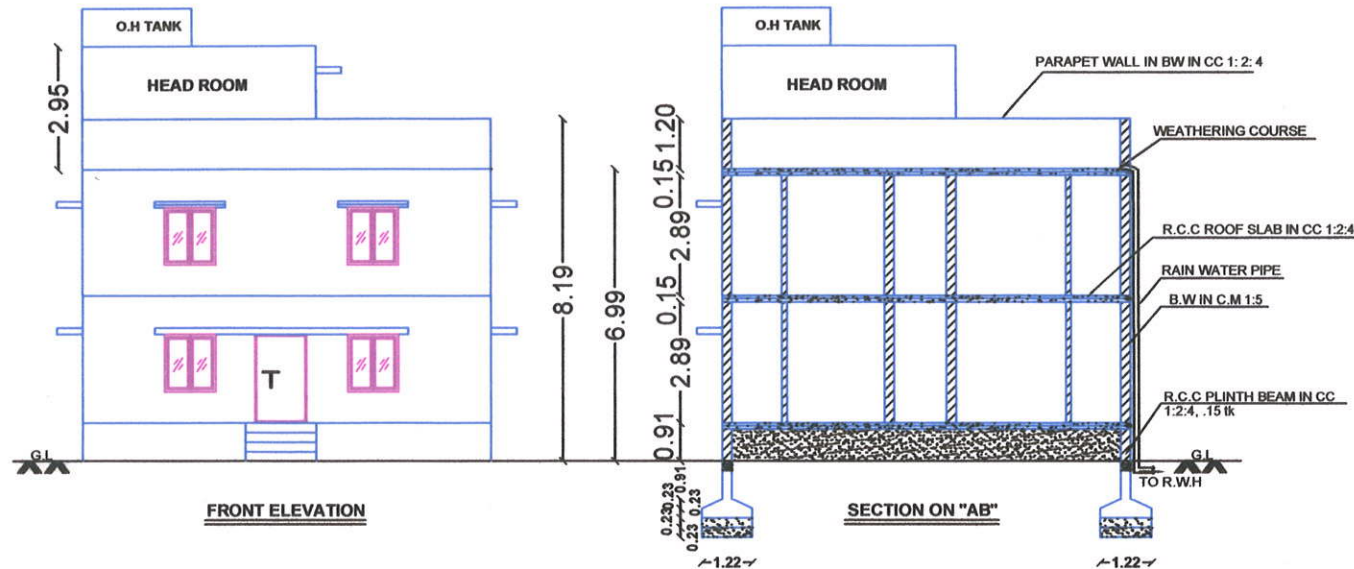

OFFICE USE :-

SCHEDULE OF JOINERY	COLOUR INDEX
D DOOR 1.23 X 2.10	PLOT BOUNDARY
D1 DOOR 0.91 X 2.10	PRO. BUILDING
D2 DOOR 0.76 X 2.10	ROAD
W WINDOW 1.22 X 1.37	
W1 WINDOW 0.91 X 1.37	
V VENTILATOR 0.91 X 0.76	

AREA STATEMENT	SQ.MT.
PLOT AREA (AS PER DOCUMENT)	871.18
PLOT AREA (AS PER PATTA)	871.18
PLOT AREA (AS PER FMB)	843.09
SUPER IMPOSED AREA	843.09
F.S.I AREA	
PROPOSED GROUND FLOOR	92.14
PROPOSED FIRST FLOOR	92.14
TOTAL AREA	184.28

NON F.S.I AREA	
PROPOSED HEAD ROOM	19.27
COVERAGE : 11 %	F.S.I : 0.22

OWNER'S NAME:- S.SUGANTHI
W/O SHANKAR

S. Suganthi
OWNER'S SIGN

A. Pegan
A.PEGAN,
Registered Engineer
Reg No.CGL DIST/RE/Gr-III/2023/10/013
District Town and Country Planning Office
Arunan Builders Ph-9944001863
No.64/40, Bharathiyar Street
Gokulapuram, Chengalpattu-603001
LICENSED SURVEYOR SIGN