



PLAN SHOWING THE PROPOSED CONSTRUCTION OF COMMERCIAL BUILDING(SHOPS) IN S.No.457/1C2 & 457/1D2B (PATTA No.8197),
(OLD S.No.457/1D2), G.S.T.ROAD, KARUNGUZH I TOWN PANCHAYAT, MADURANTAKAM TALUK, CHENGALPATTU DISTRICT.


OWNERS: 1. Mr.RAJASEKARAN R
2. Mr.SABARISH B

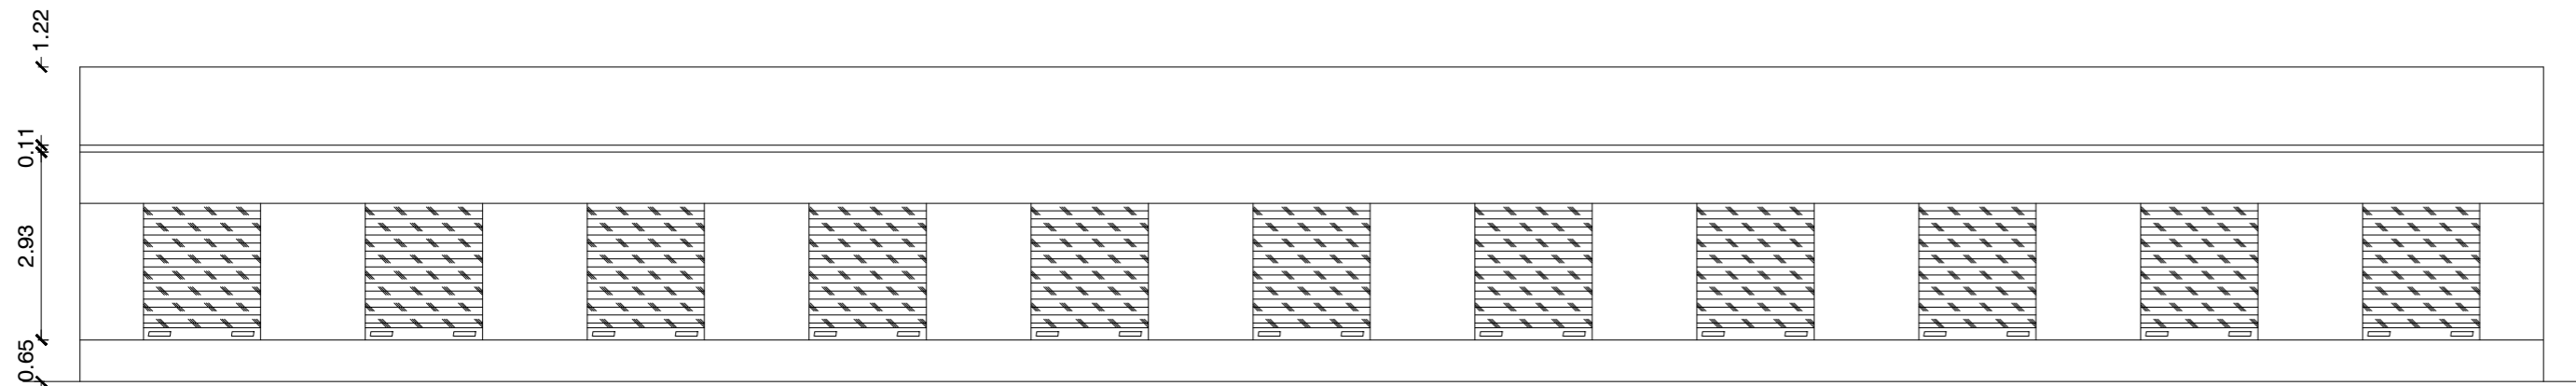


ELEVATION

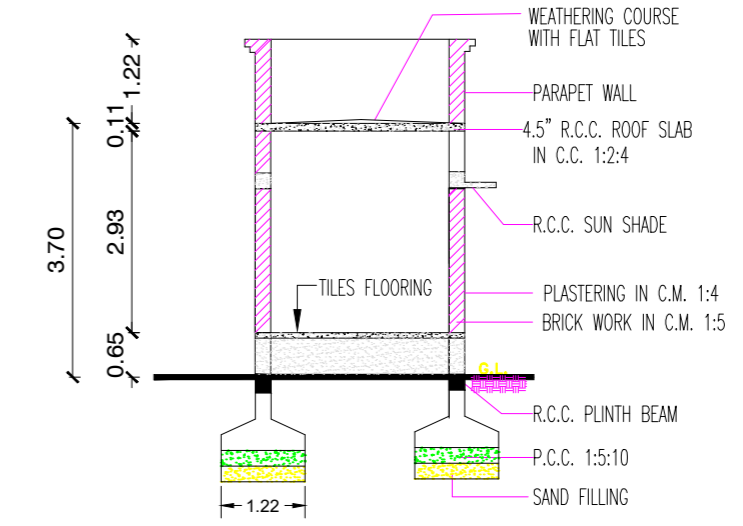

SECTION ON "AA"

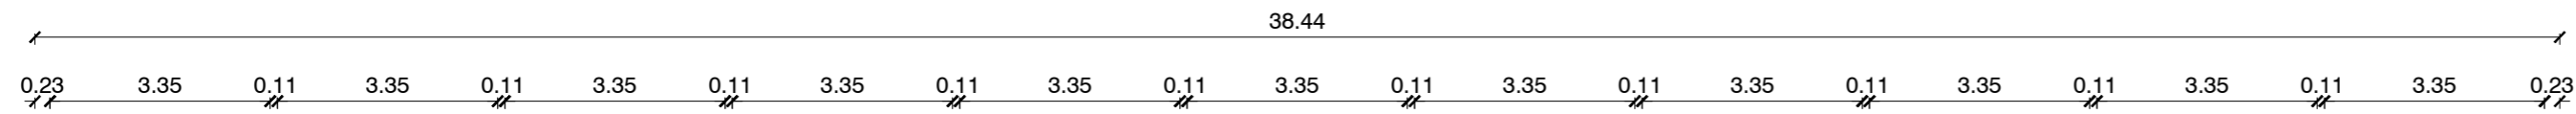








SITE BELONGS TO S.NO:456
42.2m (138'-5")

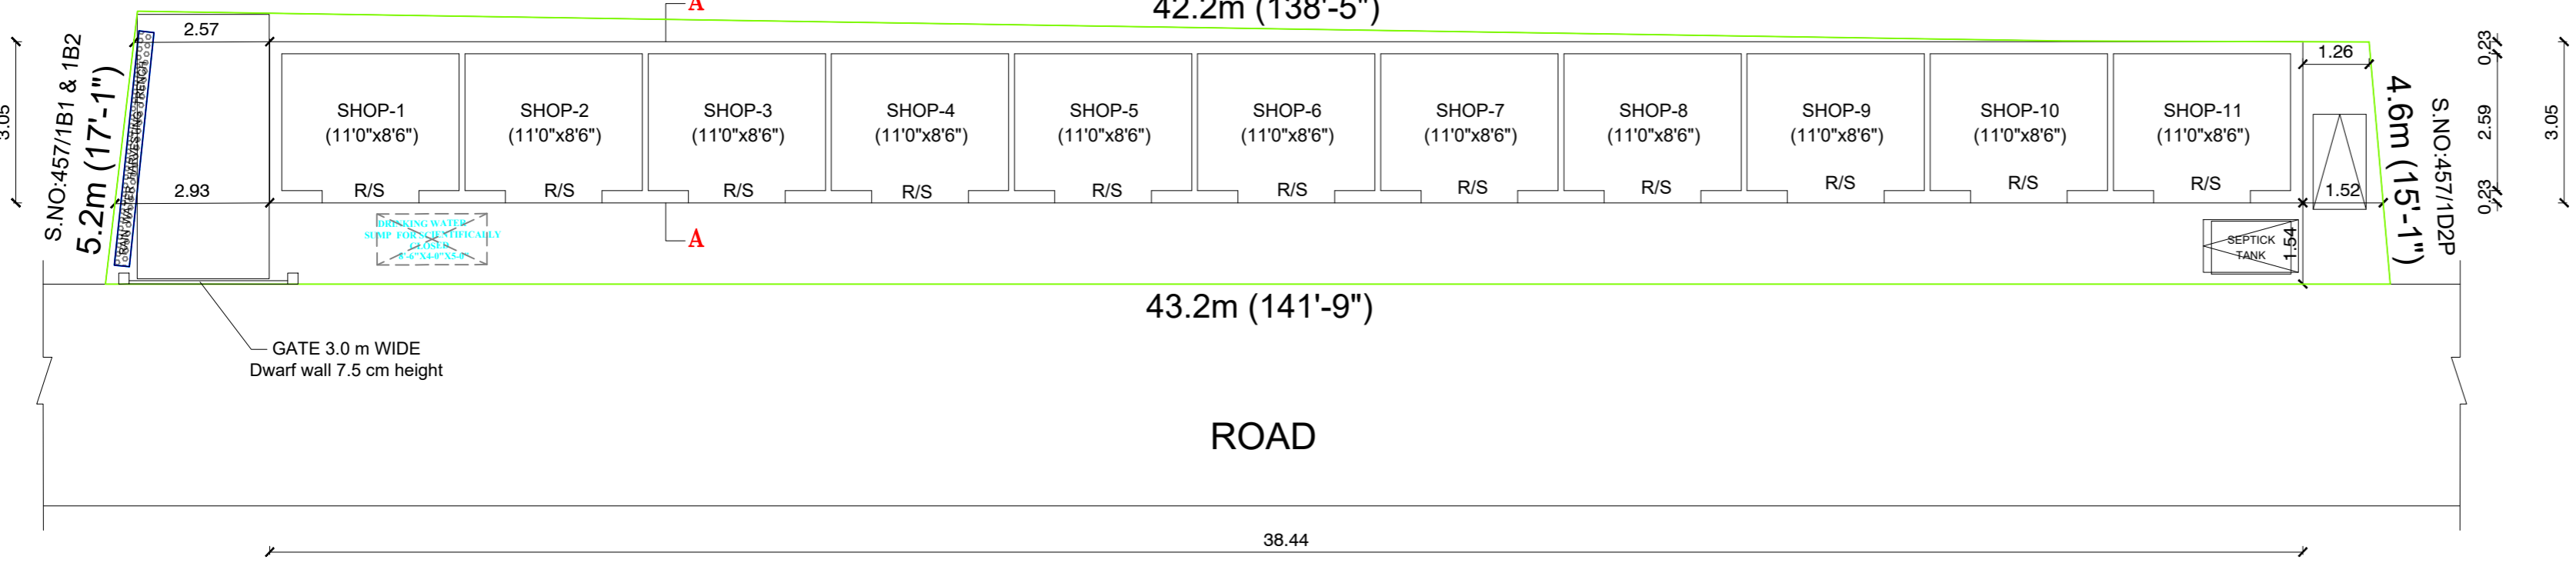

SITE CUM GROUND FLOOR PLAN
(PROPOSED)

SCHEDULE OF JOINERY		
R/S	ROLLING SHUTTER	6'0" X 7'0"
D	DOOR	3'0" X 7'0"
D1	DOOR	2'6" X 7'0"
W	WINDOW	3'0" X 4'0"
V	VENTILATOR	2'0" X 1'6"

AREA STATEMENT		
	SQ.FT.	SQ.MT.
PLOT AREA :	2398.00	225.00
PRO.BUILDING AREA :	1262.00	117.24
VACANT AREA	1136.00	107.76

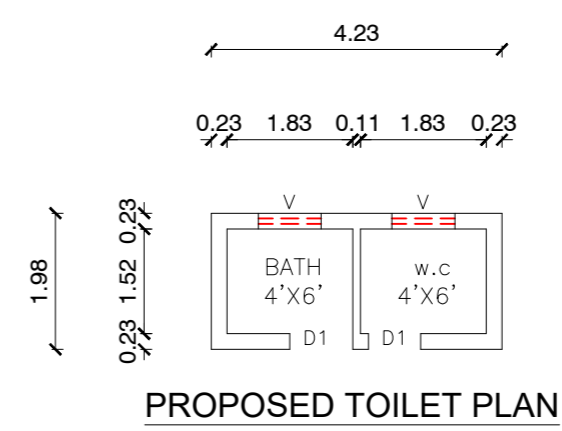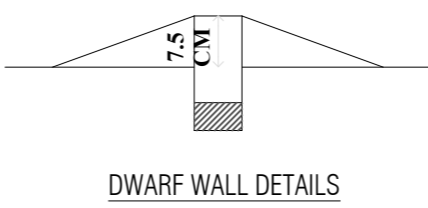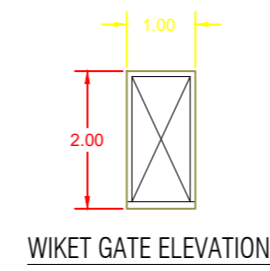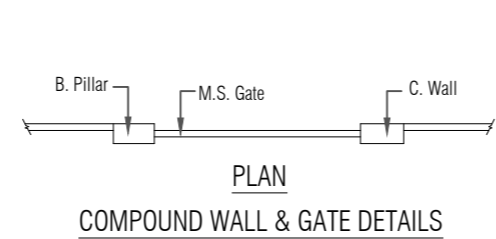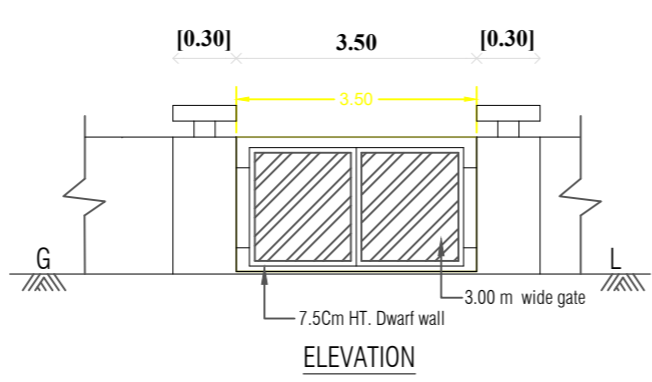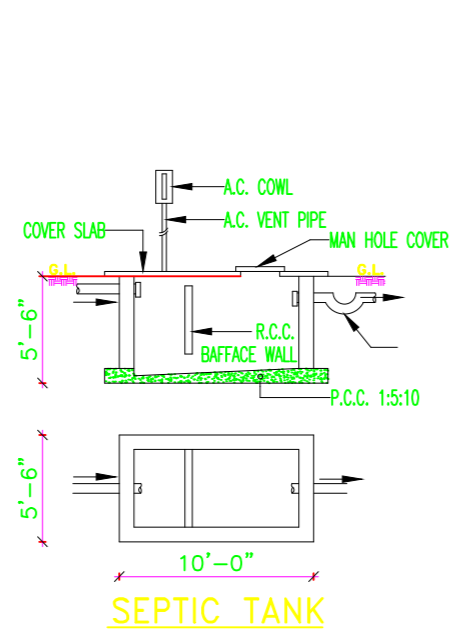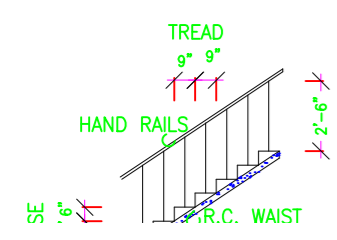

B. Sabarish

1.Mr.RAJASEKARAN R
2.Mr.SABARISH B
OWNER'S SIGNATURE

S. Shajahan
Er. S.SHAJAHAN, P.C.E., MSTE.,
Registered Engineer,
Reg No:1/2022/Ktp./Cpt
40, Battai Street,
Karunguzhi - 603303,
94444 36307.

REGISTERED ENGINEER

Detail
Collection Pit
(Recharge Well Method)
SCALE:- 1"=40"

