



PLAN SHOWING THE PROPOSED CONSTRUCTION OF A RESIDENTIAL BUILDING IN S.NO: 139/3A2 (O.S.NO: 139/3A) PATTA NO : 623,
AT 57, VENNANGUPATTU VILLAGE, KOTTAIKADU REVENUE VILLAGE, EDAIKAZHINADU TOWN PANCHAYAT, CHEYYUR TALUK, CHENGALPATTU DISTRICT.


OWNER: E.SAMBANDAM S/O Mr.EZHUMALAI GRAMANI

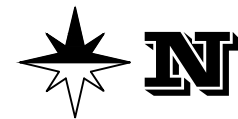


ELEVATION

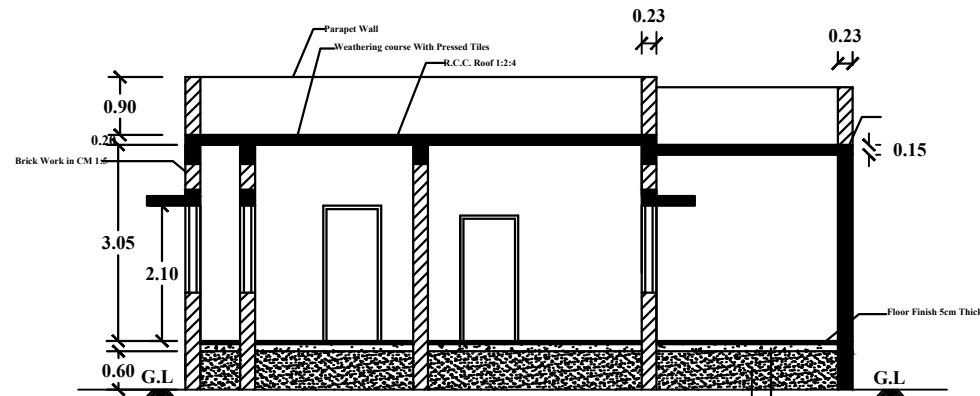


SECTION ON AB

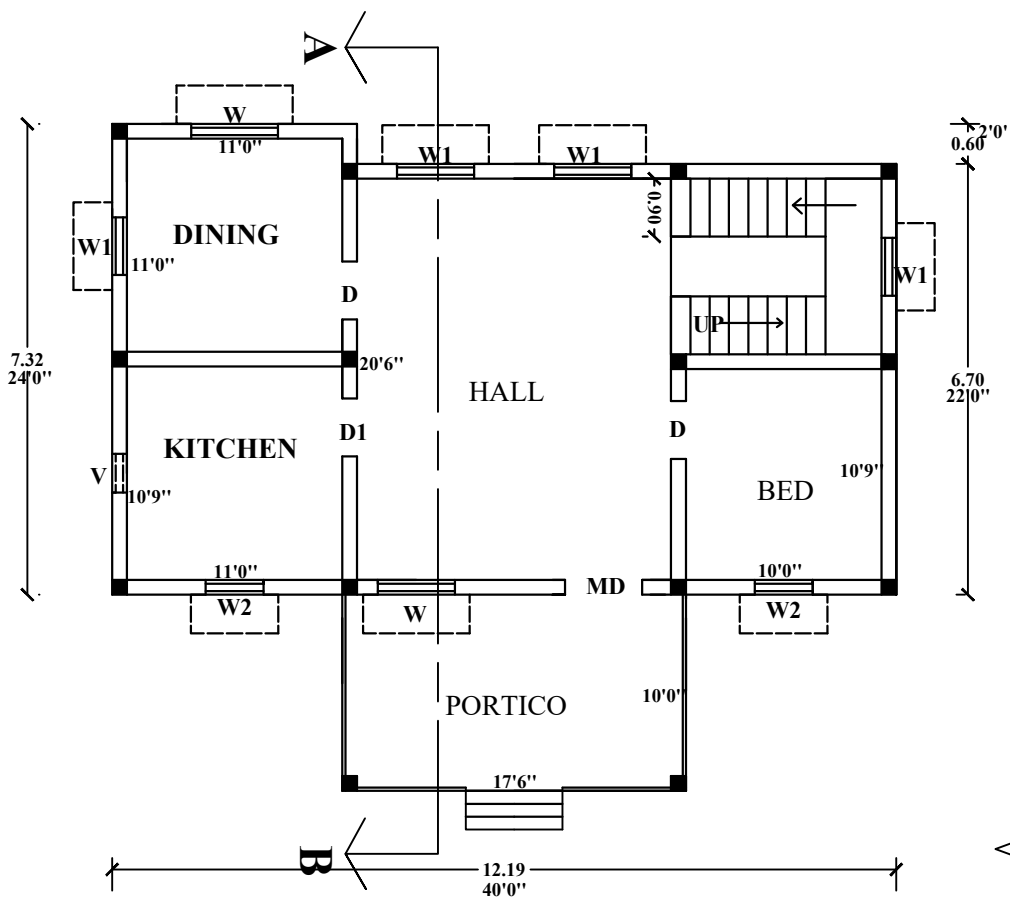


PLAN

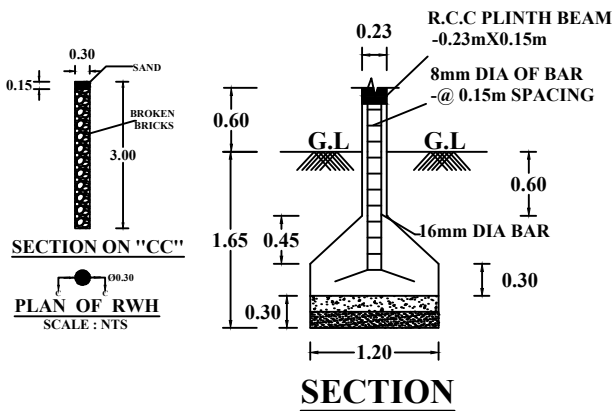


SECTION

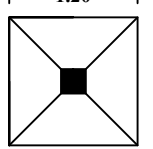


PLAN

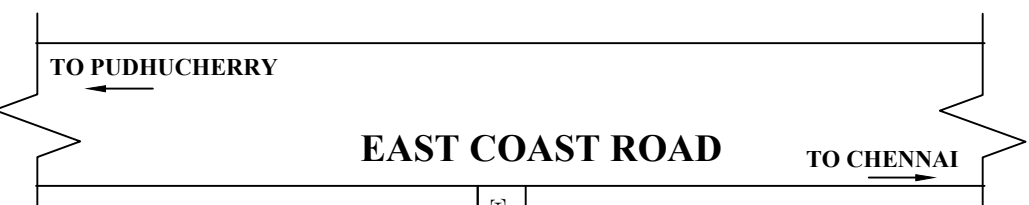


KEY PLAN

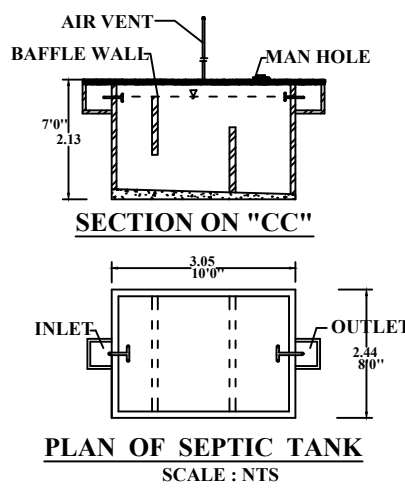

SECTION ON "CC"

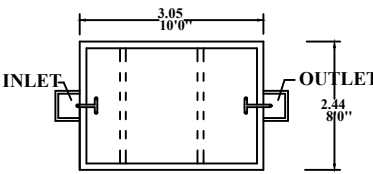

PLAN OF SEPTIC TANK

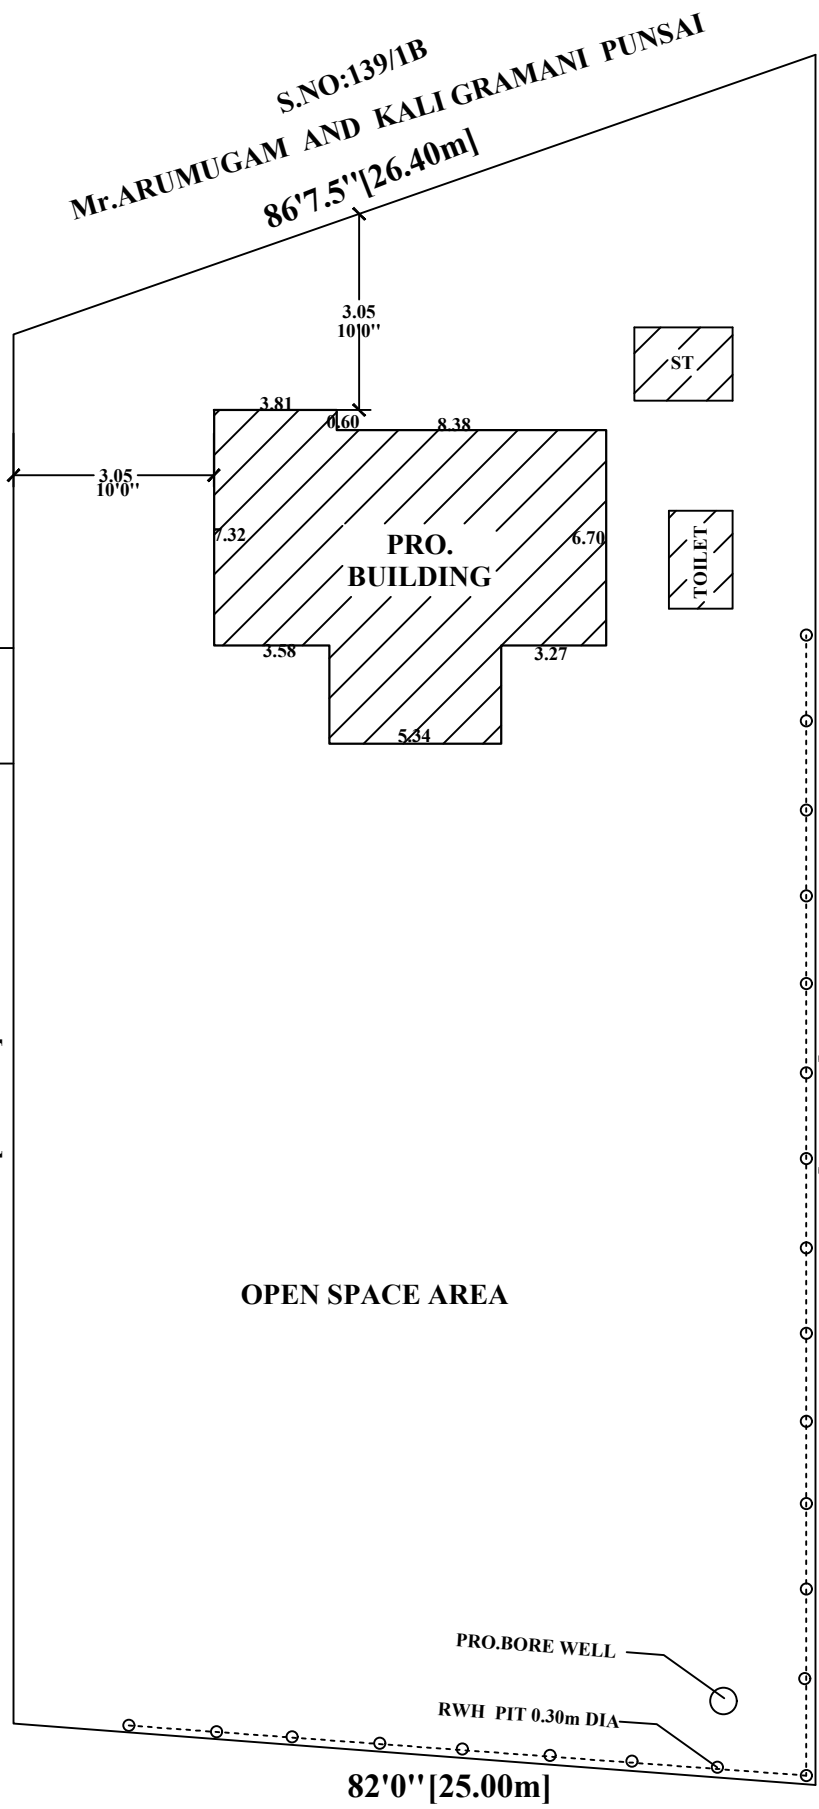

SITE PLAN

REFERENCE :-

MD MAIN DOOR	1.20 X 2.10
D DOOR	0.90 X 2.10
D1 DOOR	0.90 X 1.95
W WINDOW	1.20 X 1.35
W1 WINDOW	0.90 X 1.35
W2 WINDOW	0.90 X 0.90
V VENTILATOR	0.75 X 0.60

AREA DETAILS:-

DESCRIPTION	sq.m	sq.ft
TOTAL AREA OF SITE	1250.00	13455.00
PLINTH AREA OF PROPOSED BUILDING	100.30	1080.00
OPEN SPACE AREA	1149.73	12375.00
PLOT COVERAGE	8.00%	
FLOOR SPACE INDEX	0.08	

COLOUR INDEX :-

BOUNDARY OF SITE	
ROADS	
PROPOSED BUILDING	

SCALE - 1 : 100 ALL DIMENSIONS ARE IN "m"

E. Sambandam

OWNER

K.E. RAVI, D.C.E., MA

Registered Engineer Gr-III
Registration No TVLR/RE/Gr.III/2019/11/019
Kadapakkam Village & Post
Cheyyur Taluk, Chengalpattu Dt - 603 304
Cell No: 8940733425

REGISTERED ENGINEER