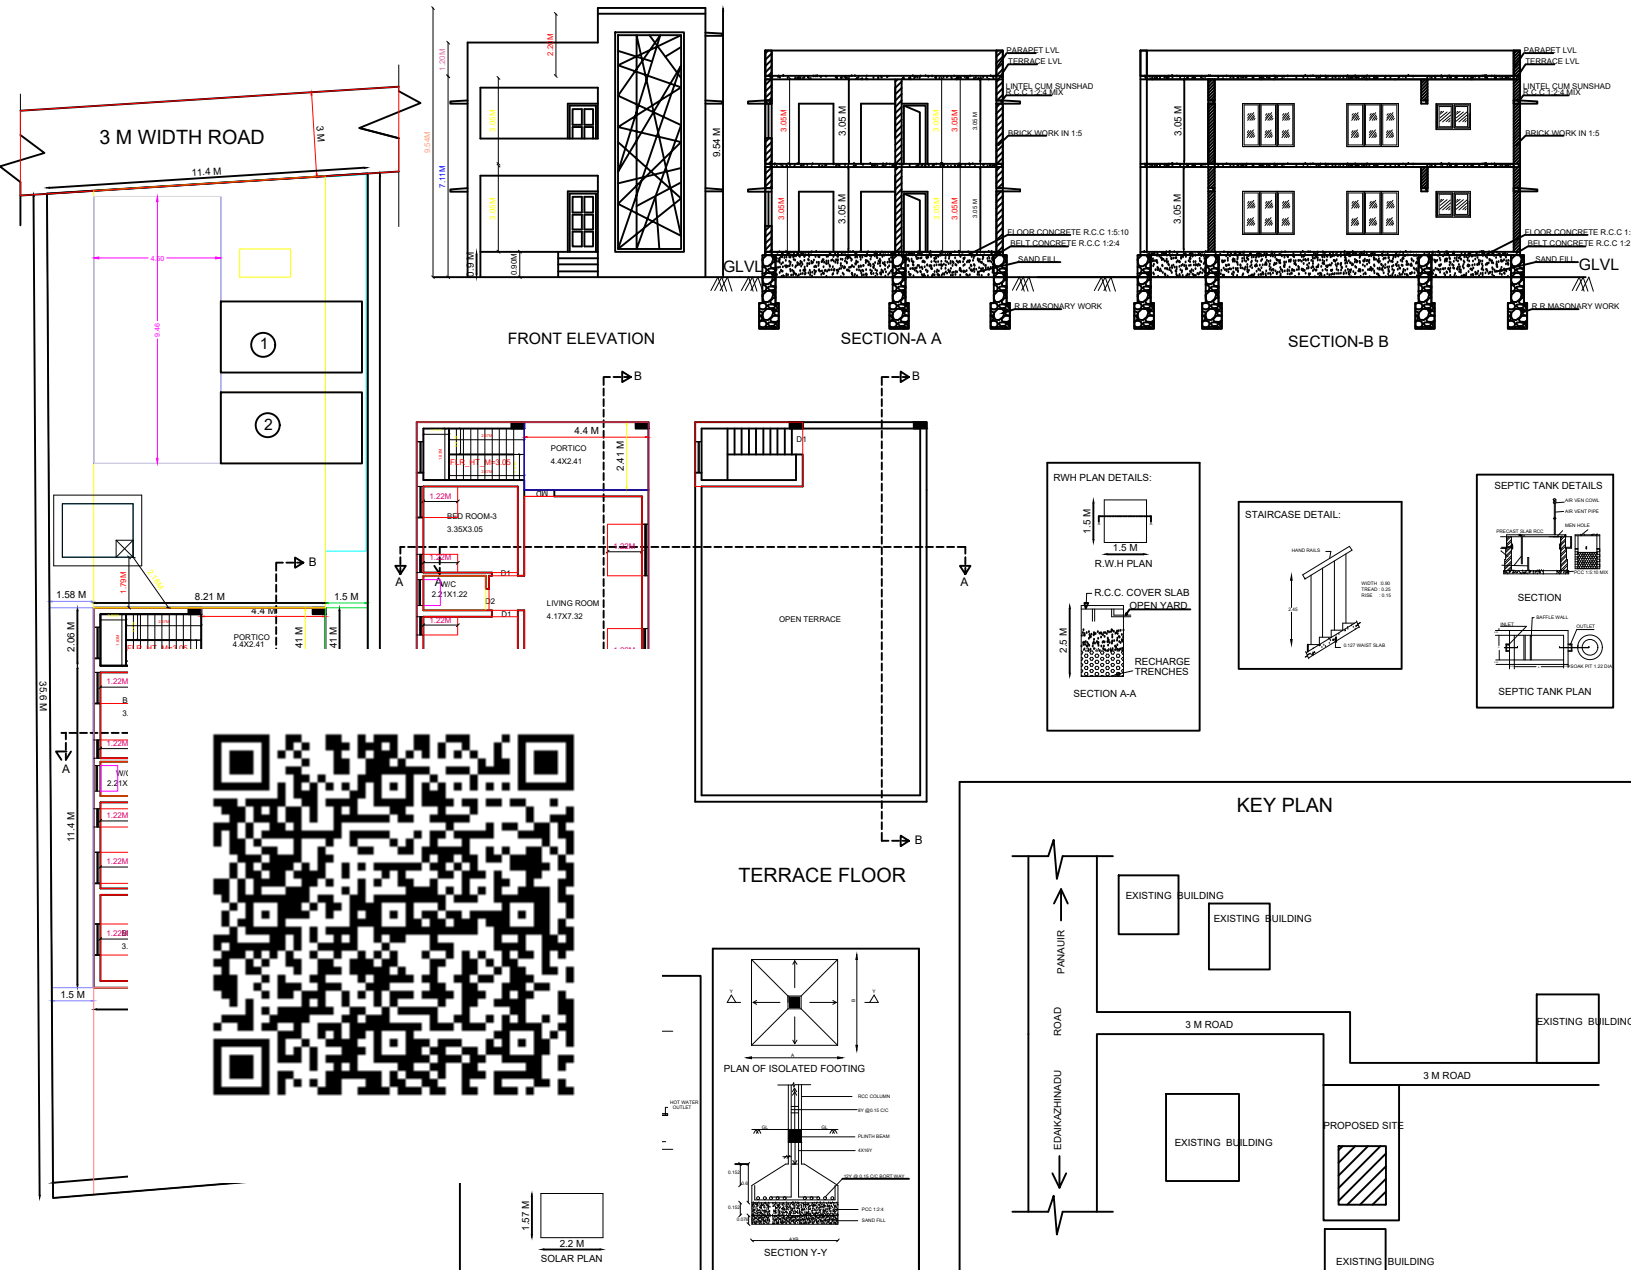


PLAN SHOWING THE PROPOSED CONSTRUCTION OF RESIDENTIAL BUILDING AT SURVEY NO:241/2B1,PATTA NO:3244,PANAUIR VILLAGE,EDAIAZHINADU TOWN PANCHAYAT, CHEYYUR TALUK, CHENGALPATTU DISTRICT

NAME OF THE OWNER - Mrs. JEEBITHA,

SHEET NO :1

OFFICE USE



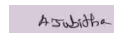
AREA STATEMENT	SQ.FT	SQ.MT
PLOT AREA AS PER DOCUMENT	4305.56	400.03
PLOT AREA AS PER PATTA	4305.56	400.03
PLOT AREA AS PER FMB	4305.56	400.03

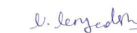
FSI AREA		
PRO GROUND FLOOR AREA	1189.19	110.48
PRO FIRST FLOOR AREA	1189.19	110.48
TOTAL FSI AREA	2378.38	220.96

NON FSI AREA		
STAIRCASE AREA	93.86	8.72
NET TOTAL FSI & NON FSI AREA	2472.24	229.68

PLOT COVERAGE	: 57.42%
FLOOR SPACE INDEX	: 0.57

JOINERY DETAILS:		
	DESCRIPTION	IN METER
MD	MAIN DOOR	1.06X2.13
D	DOOR	0.91X2.13
D1	TOILET DOOR	0.76X2.13
OP	OPENING	0.91X2.13
W	WINDOW	1.83X1.52
W1	WINDOW	1.22X1.52
W2	WINDOW	0.69X1.52
W3	WINDOW	1.22X0.91
W4	WINDOW	0.69X0.91
V	VENTILATION	0.91X0.61

APPLICANT

 Mrs. JEEBITHA,

ENGINEER

Er. V. VENGADESH B.E.
 Registered Engineer
 Registration No: RE 002/2021 (Gr.III)
 2/209, West Street, K. Vellaiyapuram,
 Vembakkottai, Virudhunagar - 626 203.

Er. V. VENGADESH B.E.,
 ENGINEERS GRADE III-(RE),
 Registration No. RE 002/2021 (Gr. III),
 2/212, west street, K. Vellaiyapuram,
 Vembakkottai, Virudhunagar - 626203, Cell-7502684389.

SCALE : 1:100

NOT TO THE SCALE