


PLAN SHOWING THE PROPOSED CONSTRUCTION OF GROUND&FIRST FLOOR RESIDENTIAL BUILDING IN S.No.21/28,
PATTA No.134, (OLD S.No.21/3), AMETHAGA KARPAGA VINAYAGAR KOVIL STREET, V.No.144.MELAVALAM VILLAGE,
KARUNGUZHI TOWNPANCHAYAT, MADURANTAKAM TALUK, CHENGALPATTU DISTRICT.

OWNER:Mr.V.AMBIGA
W/o.VASANTHARAJ

EXISTING BUILDING TO BE DEMOLISHED

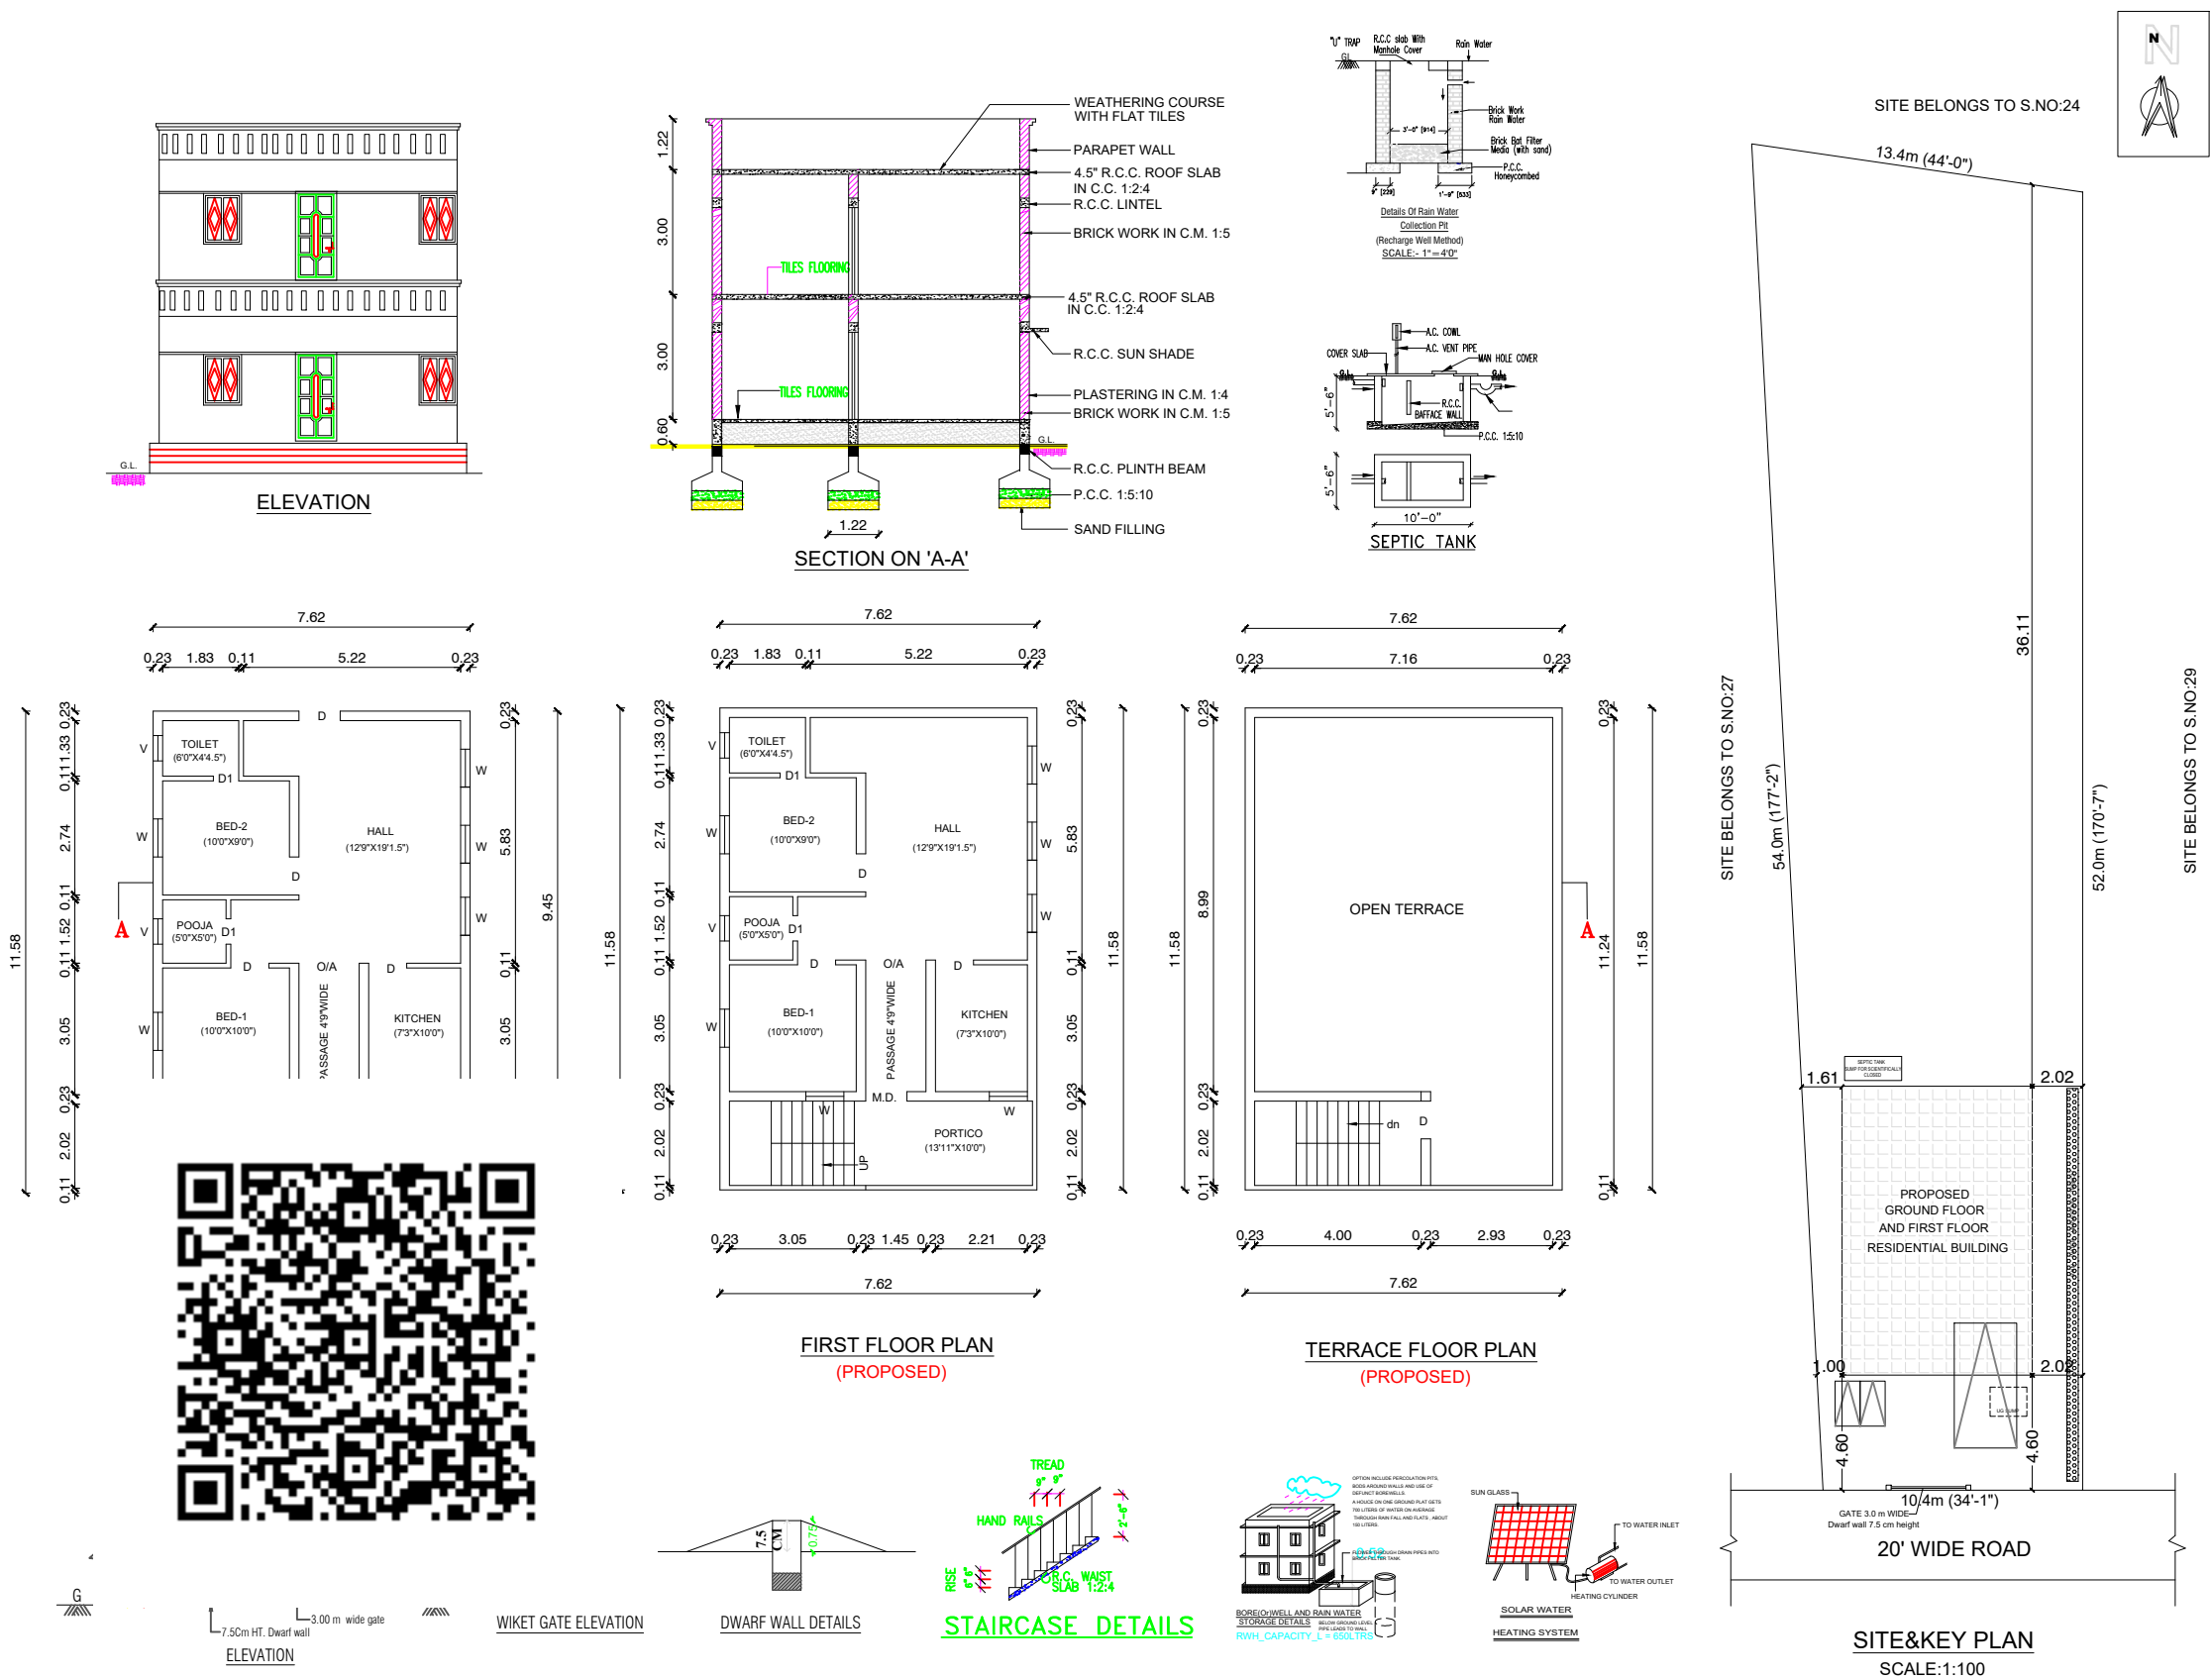

SCHEDULE OF JOINERY		
MD	DOOR	3'3" X 7'0"
D	DOOR	3'0" X 7'0"
D1	DOOR	2'6" X 7'0"
W	WINDOW	3'0" X 4'0"
V	VENTILATOR	2'0" X 1'6"

AREA STATEMENT		
	SQ.FT.	SQ.MT.
PLOT AREA	6789.50	631.00
GROUND FLOOR (PRO.) (RESIDENTIAL)	950.00	88.26
FIRST FLOOR (PRO.) (RESIDENTIAL)	950.00	88.26
TOTAL G.F.&F.F.AREA :	1900.00	176.52
VACANT AREA	4889.50	542.74

V. SHAN

OWNER'S SIGNATURE

Er. S.SHAJAHAN, D.C.E. MSTE,
Registered Engineer,
Reg No:1/2022/Ktp./Cpt
40, Battai Street,
Karunguzhi - 603303,
94444 36307.
REGISTERED ENGINEER